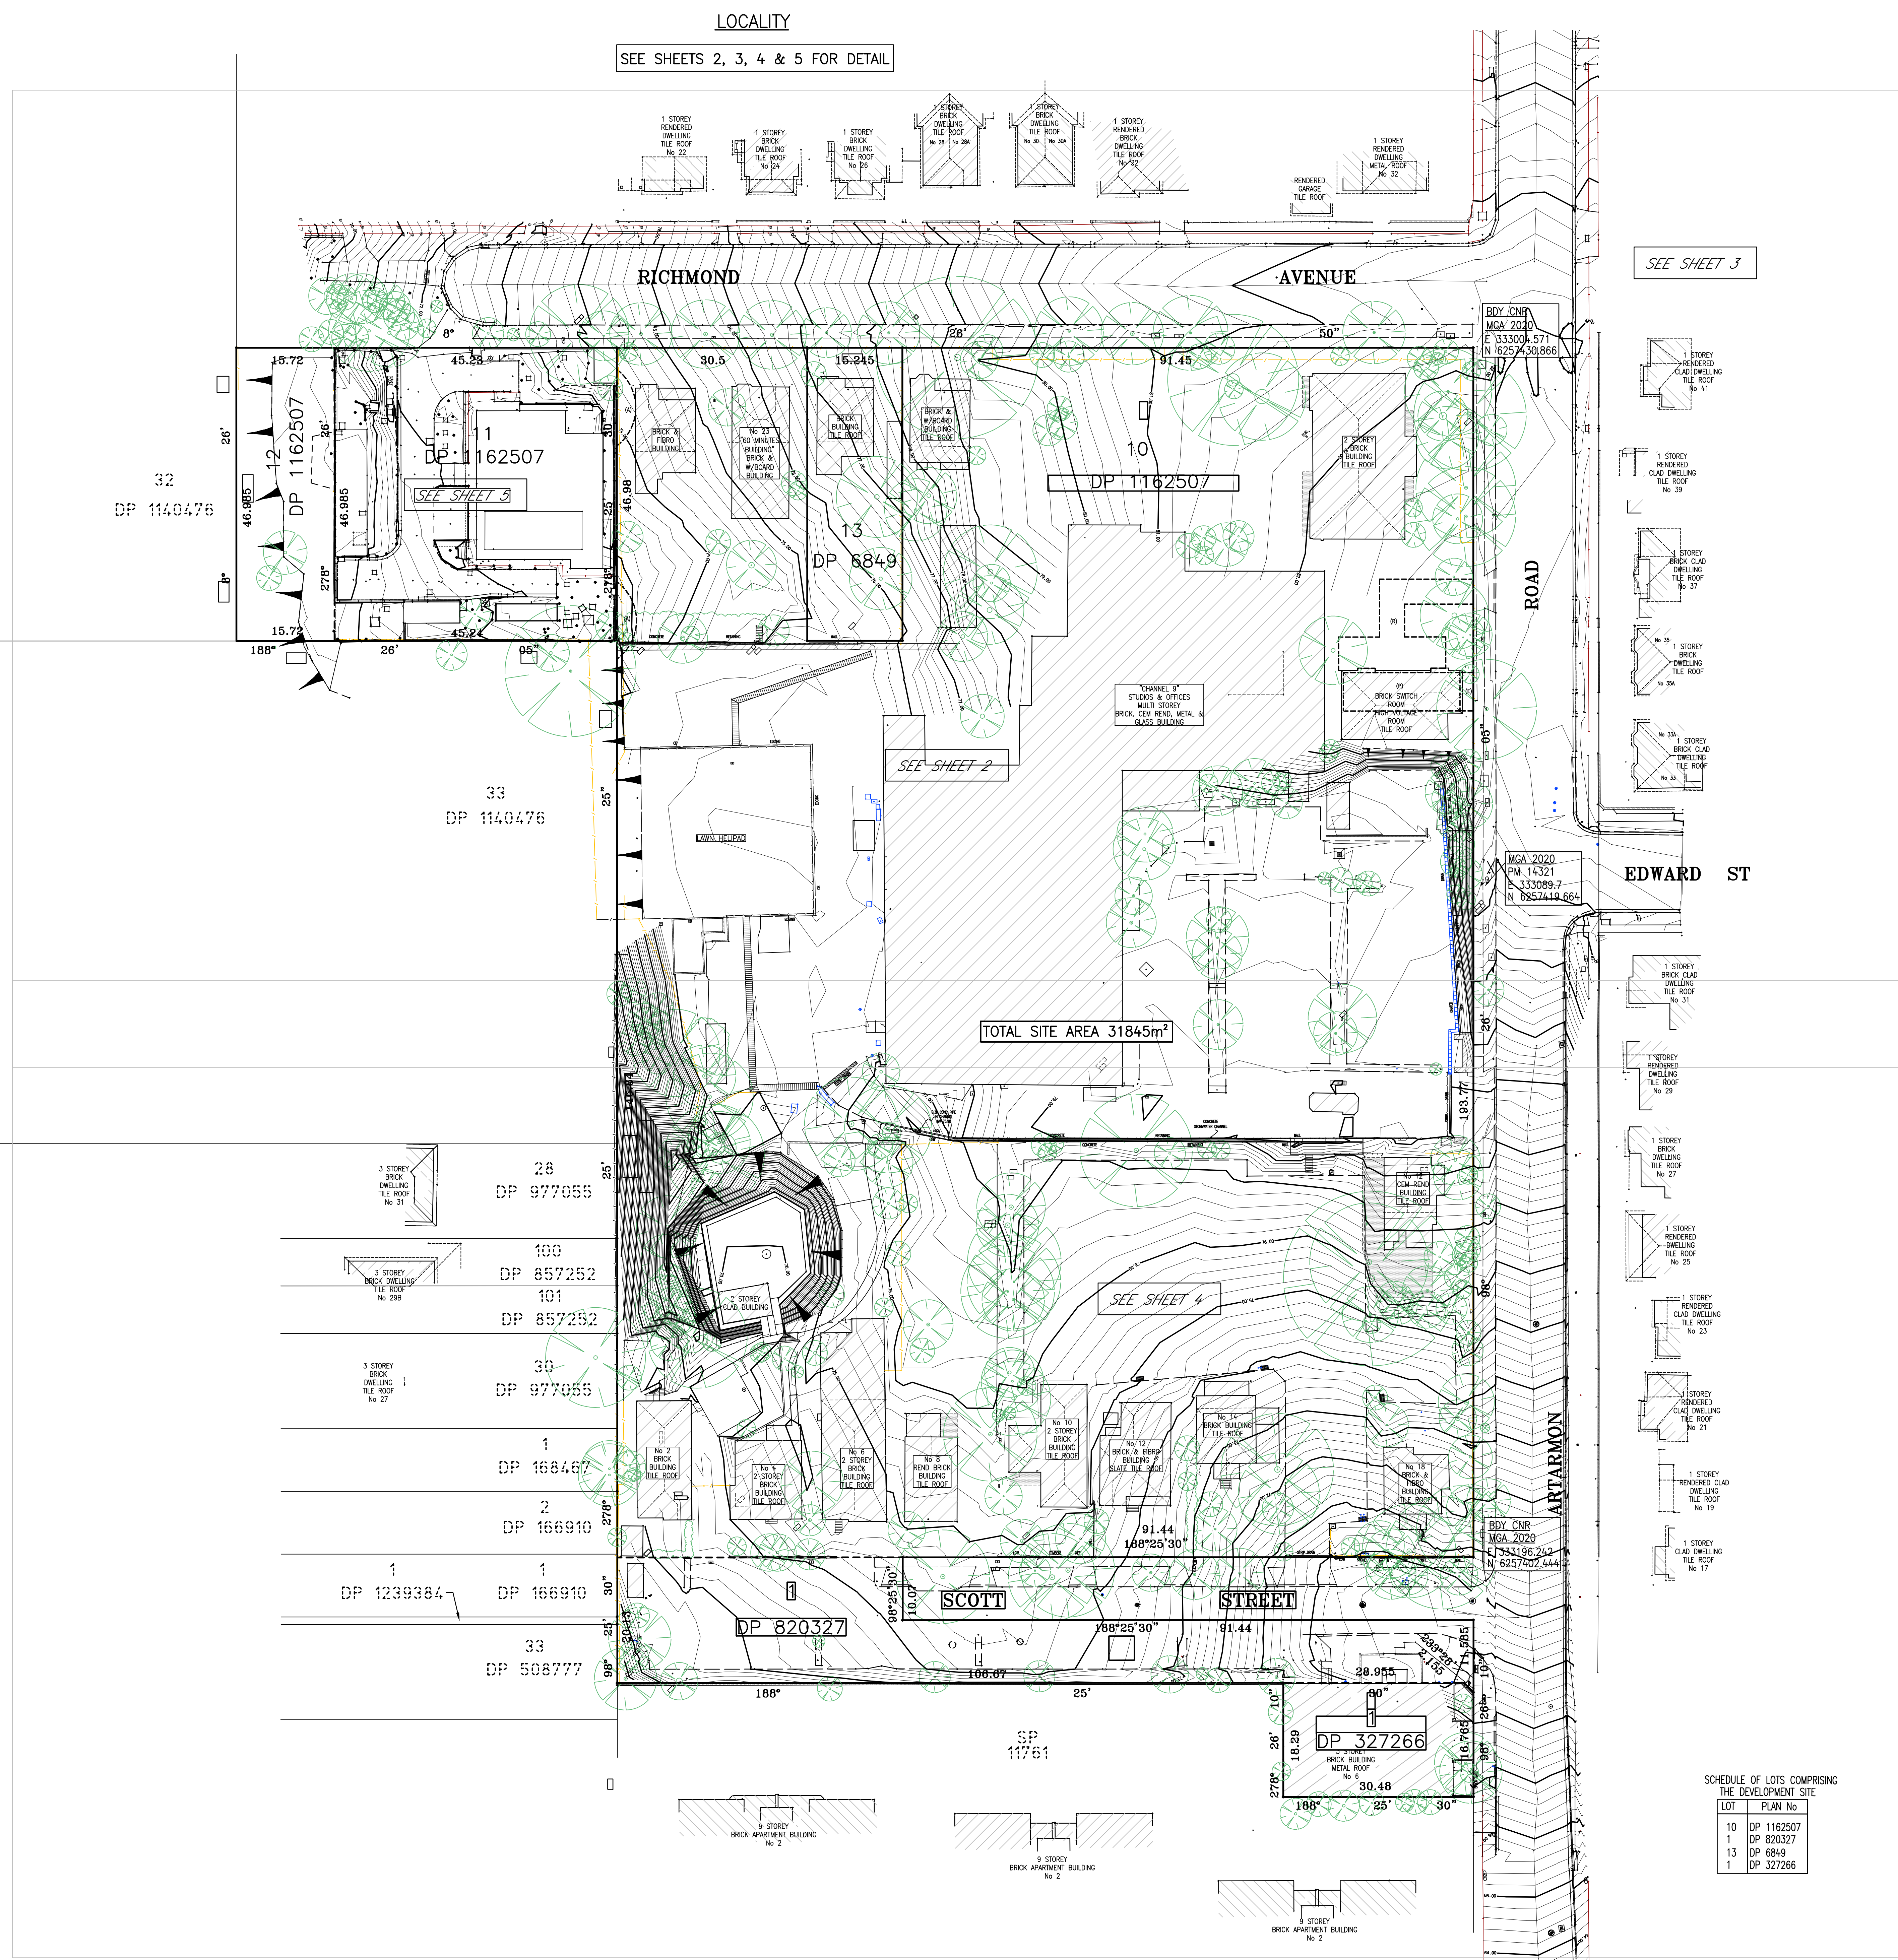


COVENANT A14480 AFFECTS LOT 13 DP 6849

COORDINATE SCHEDULE		
MARK	MGA 2020 COORDINATES	
	EASTING	NORTHING
PM 14321	333 089.7	6 257 419.664
SSM 93004	333 122.43	6 257 658.888

[illegible]



NOTES: NOTES:


[illegible]

LEGEND OF TYPICAL SERVICES				

1. ALL UNDERGROUND SERVICE INFORMATION INCLUSIVE OF GENERAL POSITION AND SURFACE COVER DEFINED NOTED ON THE PLAN ARE APPROXIMATELY ONLY.
2. ALL UNDERGROUND SERVICE INFORMATION HAS BEEN COMPILED FROM SERVICE AUTHORITY PLANS PROVIDED BY THE AUTHORITIES.
3. THE LOCATION OF SERVICES BETWEEN SURVEYED POINTS (AS INDICATED) HAVE BEEN SHOWN DIAGNOMATICALLY ONLY USING THE SERVICE DIAGRAMS AS PROVIDED. THE EXACT LOCATION OF THESE SERVICES BETWEEN THE SURVEYED POINTS MUST BE VERIFIED PRIOR TO ANY EXCAVATION OR PILING NO WARRANTY IS GIVEN AGAINST THE ACCURACY OF THE LOCATION OF ANY UNDERGROUND SERVICE.
4. ALL CONTRACTORS, SUBCONTRACTORS AND PROJECT CONSULTANTS MUST CONTACT THE RELEVANT AUTHORITIES, IN ACCORDANCE WITH STANDARD "TAP BEFORE YOU DIG" PROCEDURES FOR TO UNDERSTAND ANY VARIOUS WELFARE, MORTGAGE, FIRE, SEWER, LINES, TO IDENTIFY LOCATION OF THE "SERVICES LINES".

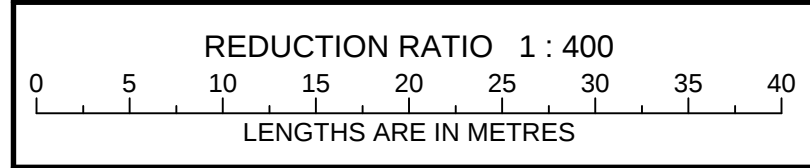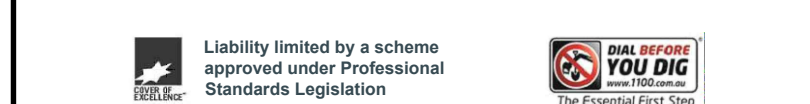

CLIENT: MIRVAC

TITLE No: SEE SCHEDULE	REF:202080
DATUM: A.H.D	ISSUE: 1
DATE OF SURVEY:	ISSUE DATE:20.03.20
SURVEYOR: JR	SHEET SIZE: A0
DRAFTER: JJ	SHEET 1 OF 9 SHEETS

PLAN SHOWING DETAIL
AND LEVELS AT
ARTARMON ROAD

