


---

# Envelope Drawings

Lendlease Integrated Solutions

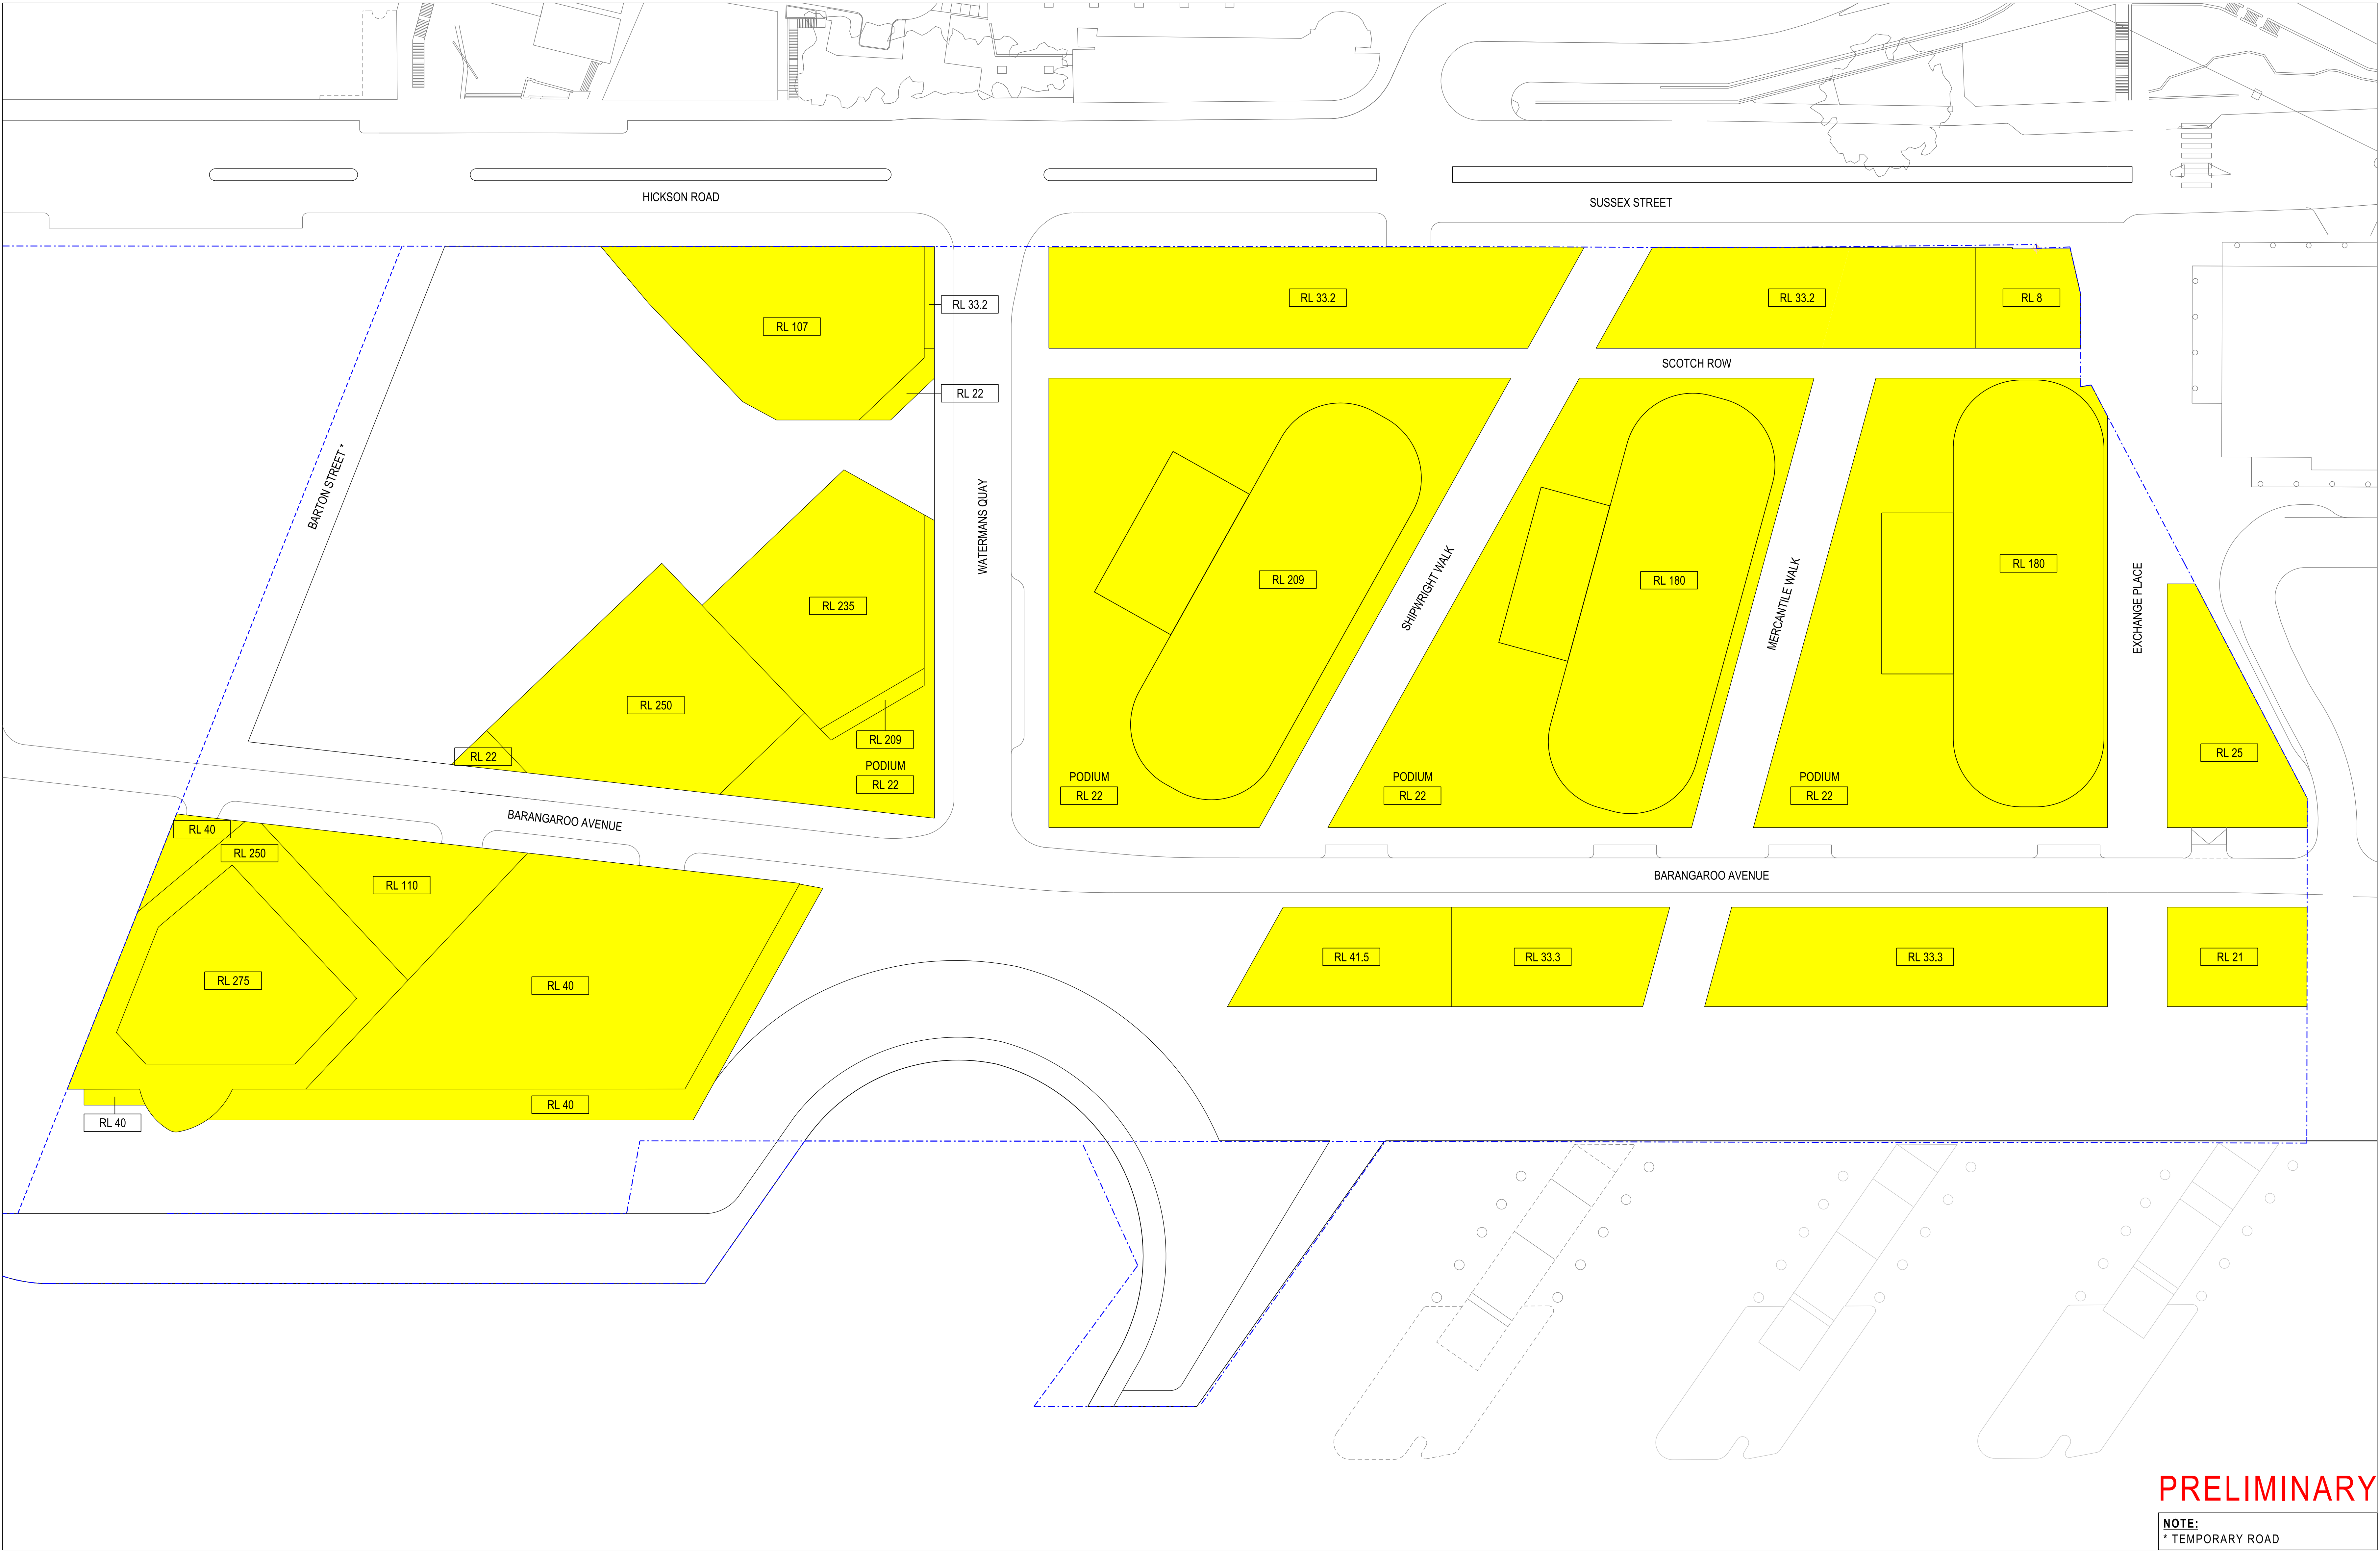

PRELIMINARY

NOTE:  
\* TEMPORARY ROAD




STEPHANIE SMITH  
Nominated Architect  
NSW ARB 6480

BARANGAROO SOUTH  
STAGE 1B

CONCEPT PLAN MODIFICATION 10  
BUILDING ENVELOPE PLANS


Scale 1:500 @ B1 1:1250 @ A3  
0 25 50M

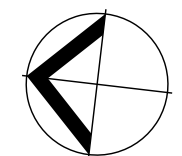


B10\_AMP\_08\_0071 LLIS

Dwg. No. B10\_AMP\_08\_0071  
Date 06 Nov 2019 Revision 09

lowe481 10/01/2020 2:57:24 PM

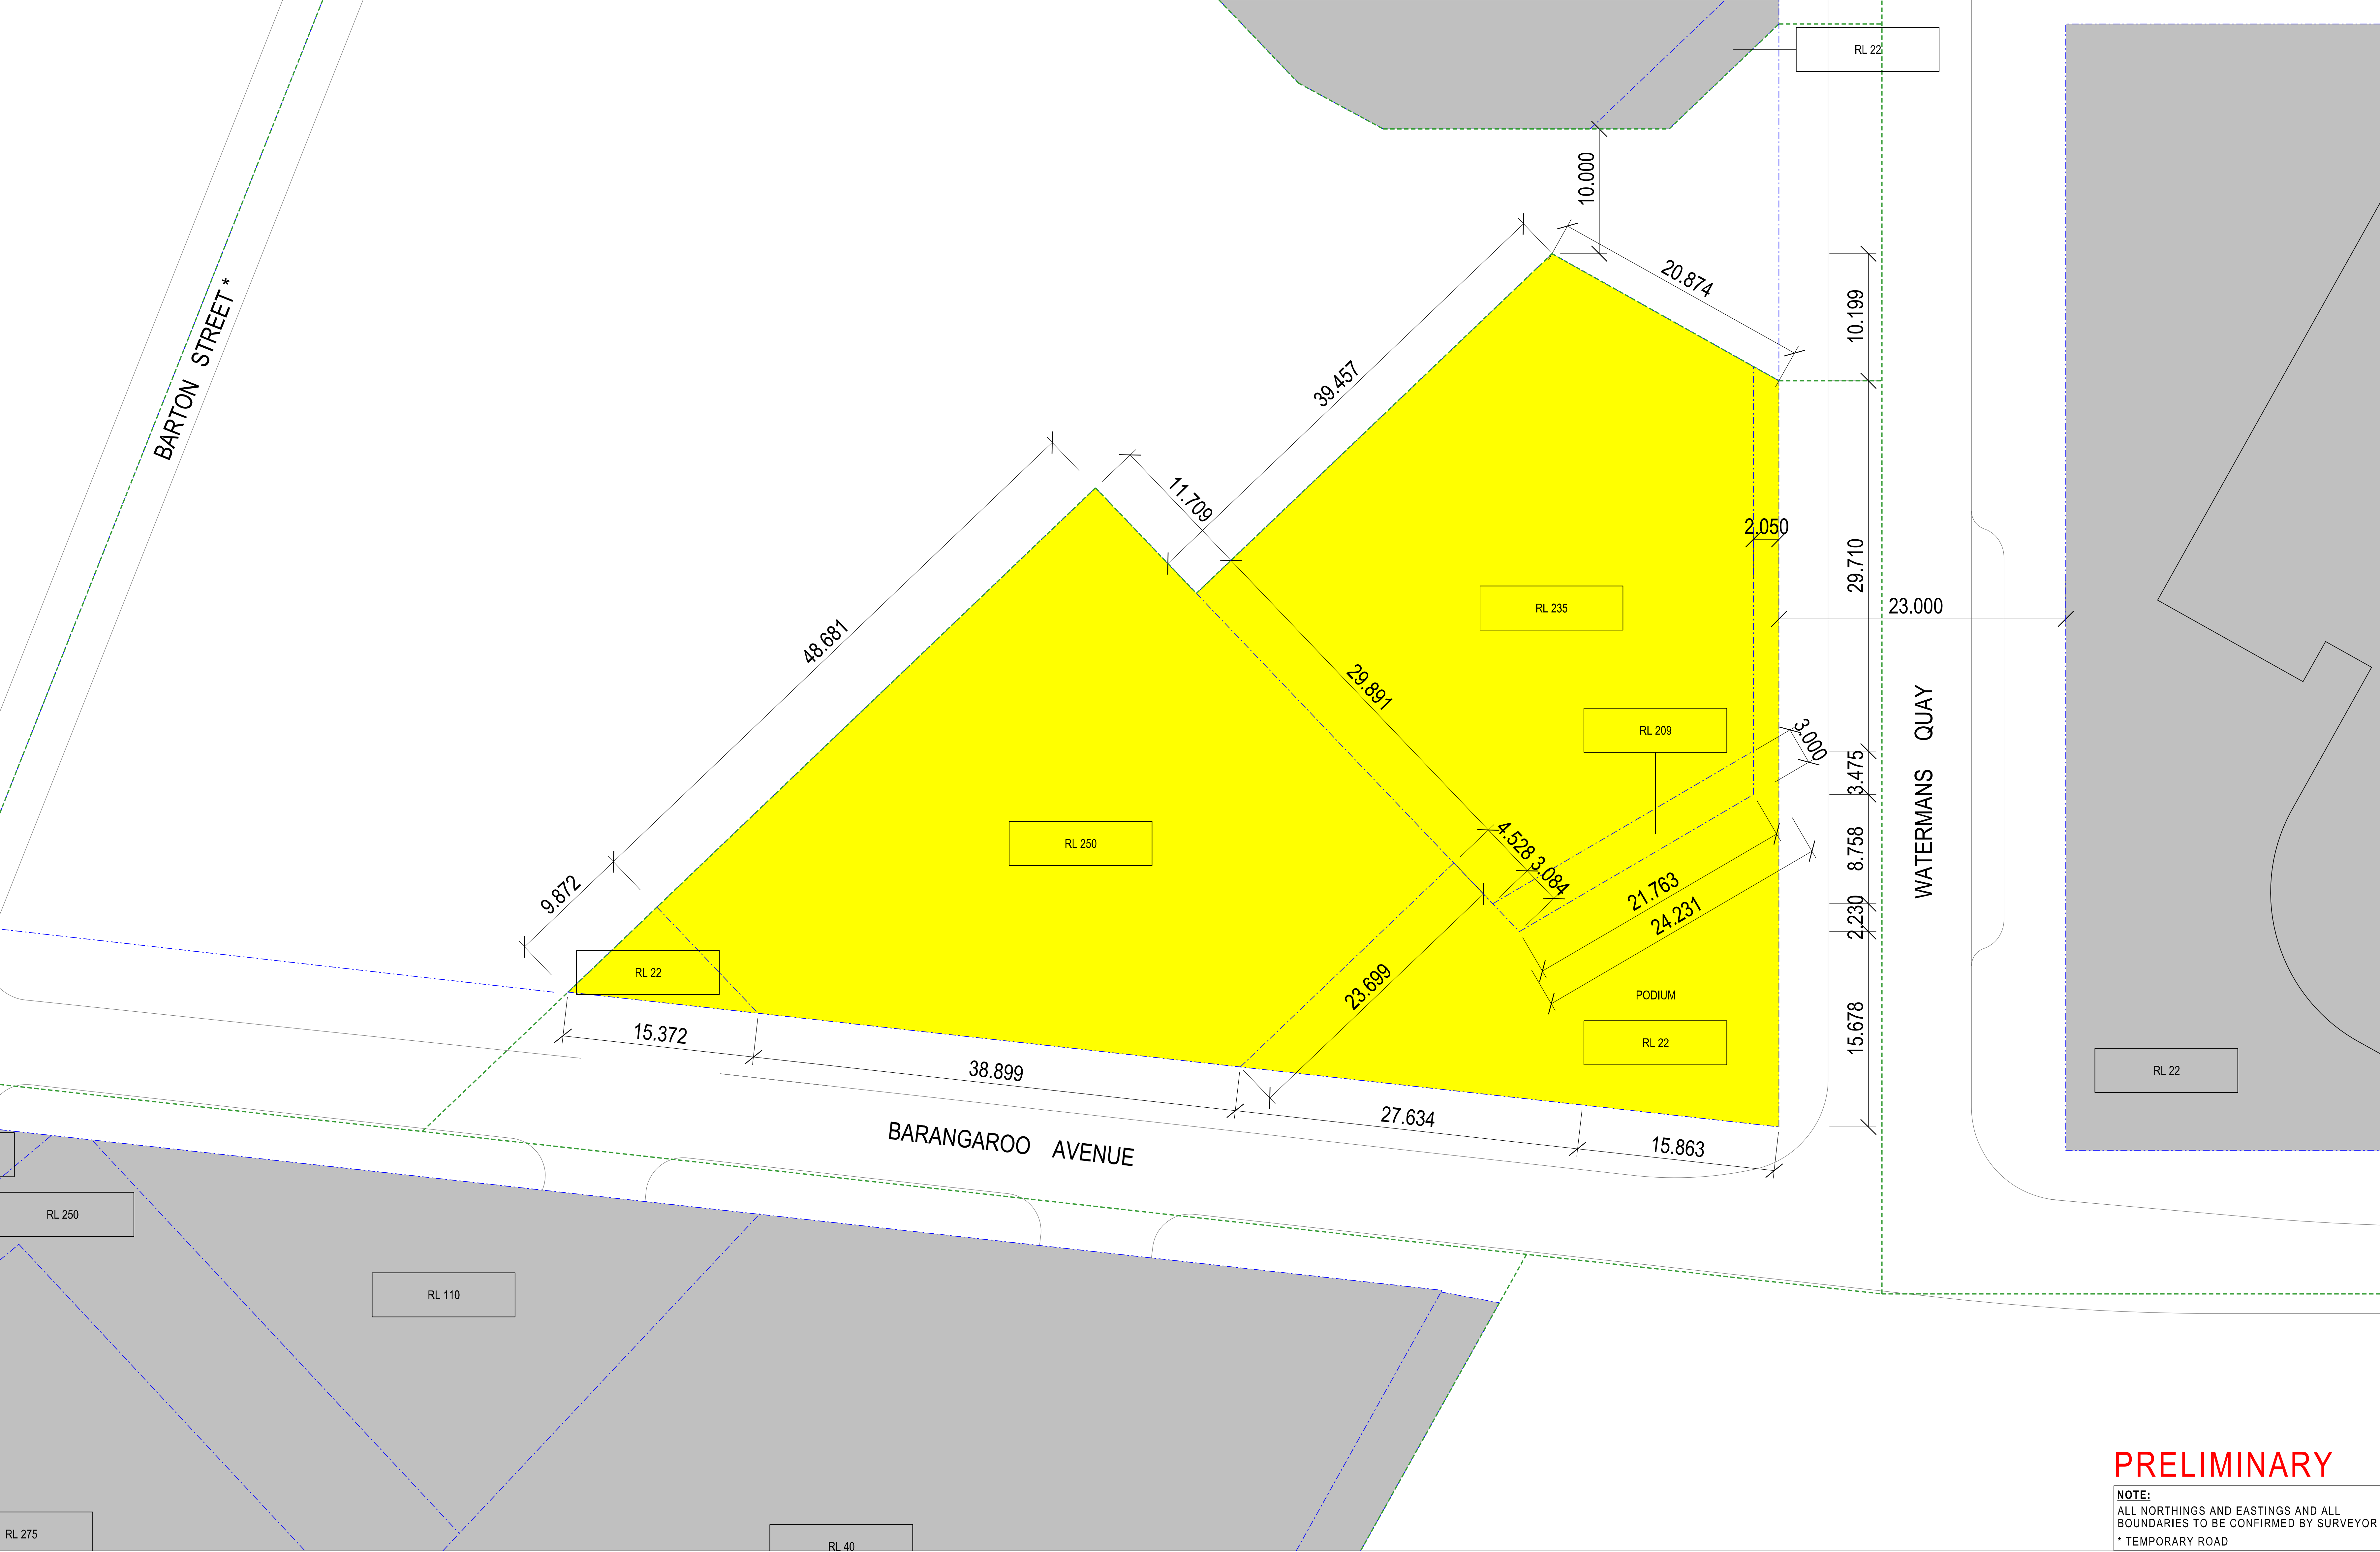



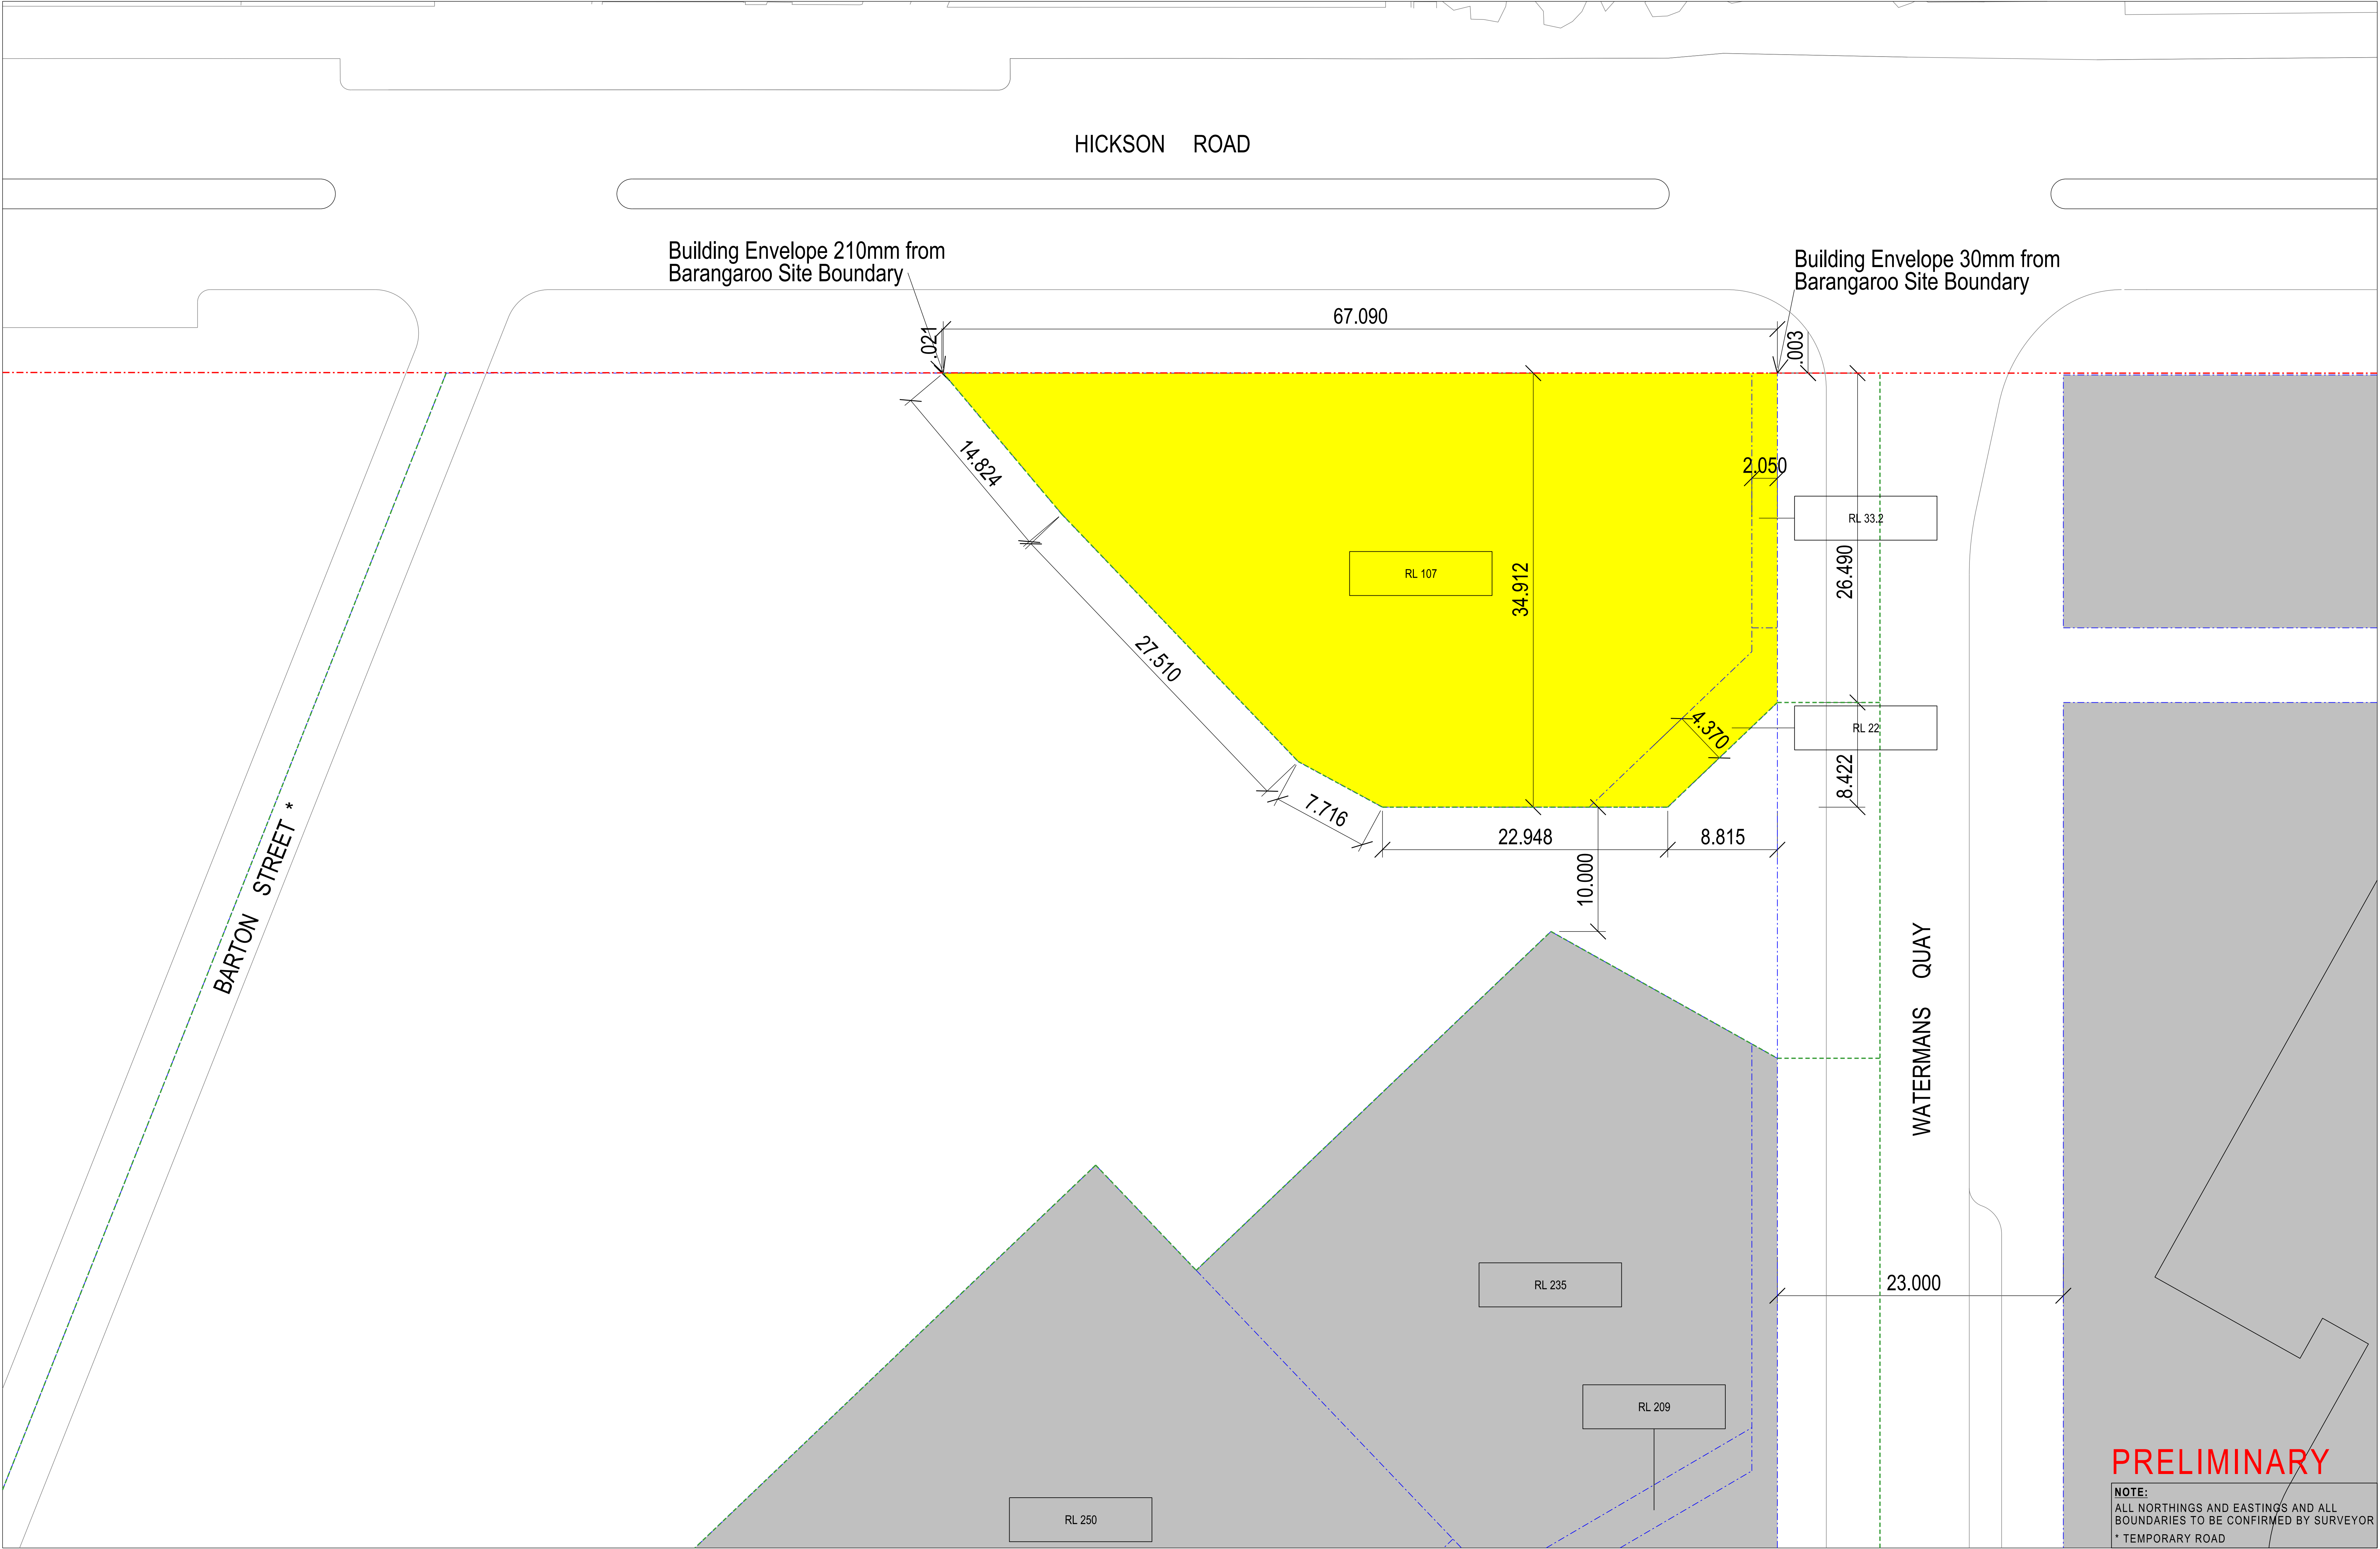


STEPHANIE SMITH  
Nominated Architect  
NSW ARB 6480

BARANGAROO SOUTH  
STAGE 1B

CONCEPT PLAN MODIFICATION 10  
BUILDING ENVELOPE PLANS  
DEVELOPMENT BLOCK 4B

Scale 1:500 @ B1 1:1250 @ A3  
0 25 50M

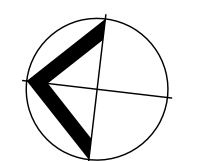

B10\_AMP\_09\_0094 LLIS

Dwg. No. B10\_AMP\_09\_0094  
Date 30 Jan 2020 Revision 04

lowe481 3/02/2020 11:27:57 AM