



program legend


- F Foyer
- K Kitchen / Kitchenette
- O Office Space
- S Storage
- SR Services
- CS Cleaner's Store
- T Toilet - Accessible
- TM Toilet - Male
- TF Toilet - Female
- LH Large Hall
- M1 Meeting Room 1
- M2 Meeting Room 2
- M3 Meeting Room 3
- M4 Meeting Room 4
- M5 Meeting Room 5

general counts

name	area (sqm)
total site	7150
enclosed floor area	841
covered outdoor space	118
car park	751
wet play area	63
community garden	1150
shed	36

internal areas

room name	area (sqm)	dimension (m)	no. of occupants
A M1 ALCOVE	4.2	3 x 4	-
CS CLEANER'S STORE	4.2	2.35 x 1.8	-
F FOYER	99.0	8 x 11	60
K KITCHEN	40.1	5 x 8	20
L LARGE HALL	210.1	10 x 20	200
M1 MEETING ROOM 1	116.2	8 x 13	104
M2 MEETING ROOM 2	78.1	9 x 8	72
M3 MEETING ROOM 3	12.4	3 x 4	6
M4 MEETING ROOM 4	12.5	3 x 4	6
O OFFICE	32.3	4 x 8	4
STORE 4 (LH)	28.7	2.5 x 11.4	-
STORE 3 (FOYER ALCOVE)	11.0	3 x 4	-
STORE 2 (M2)	13.9	6.5 x 2.35	-
STORE 1 (M1)	19.4	4.5 x 4.6	-
T ACCESSIBLE TOILET (M1)	13.1	2.35 x 2.35	-
T ACCESSIBLE TOILET (Ext.)	6.2	2.35 x 3	-
T ACCESSIBLE TOILET (foyer)	5.9	2.35 x 2.35	-
TF FEMALE TOILETS	19.8	5.5 x 3.6	-
TM MALE TOILETS	19.9	5.5 x 3.6	-
TOTAL:	746.9		

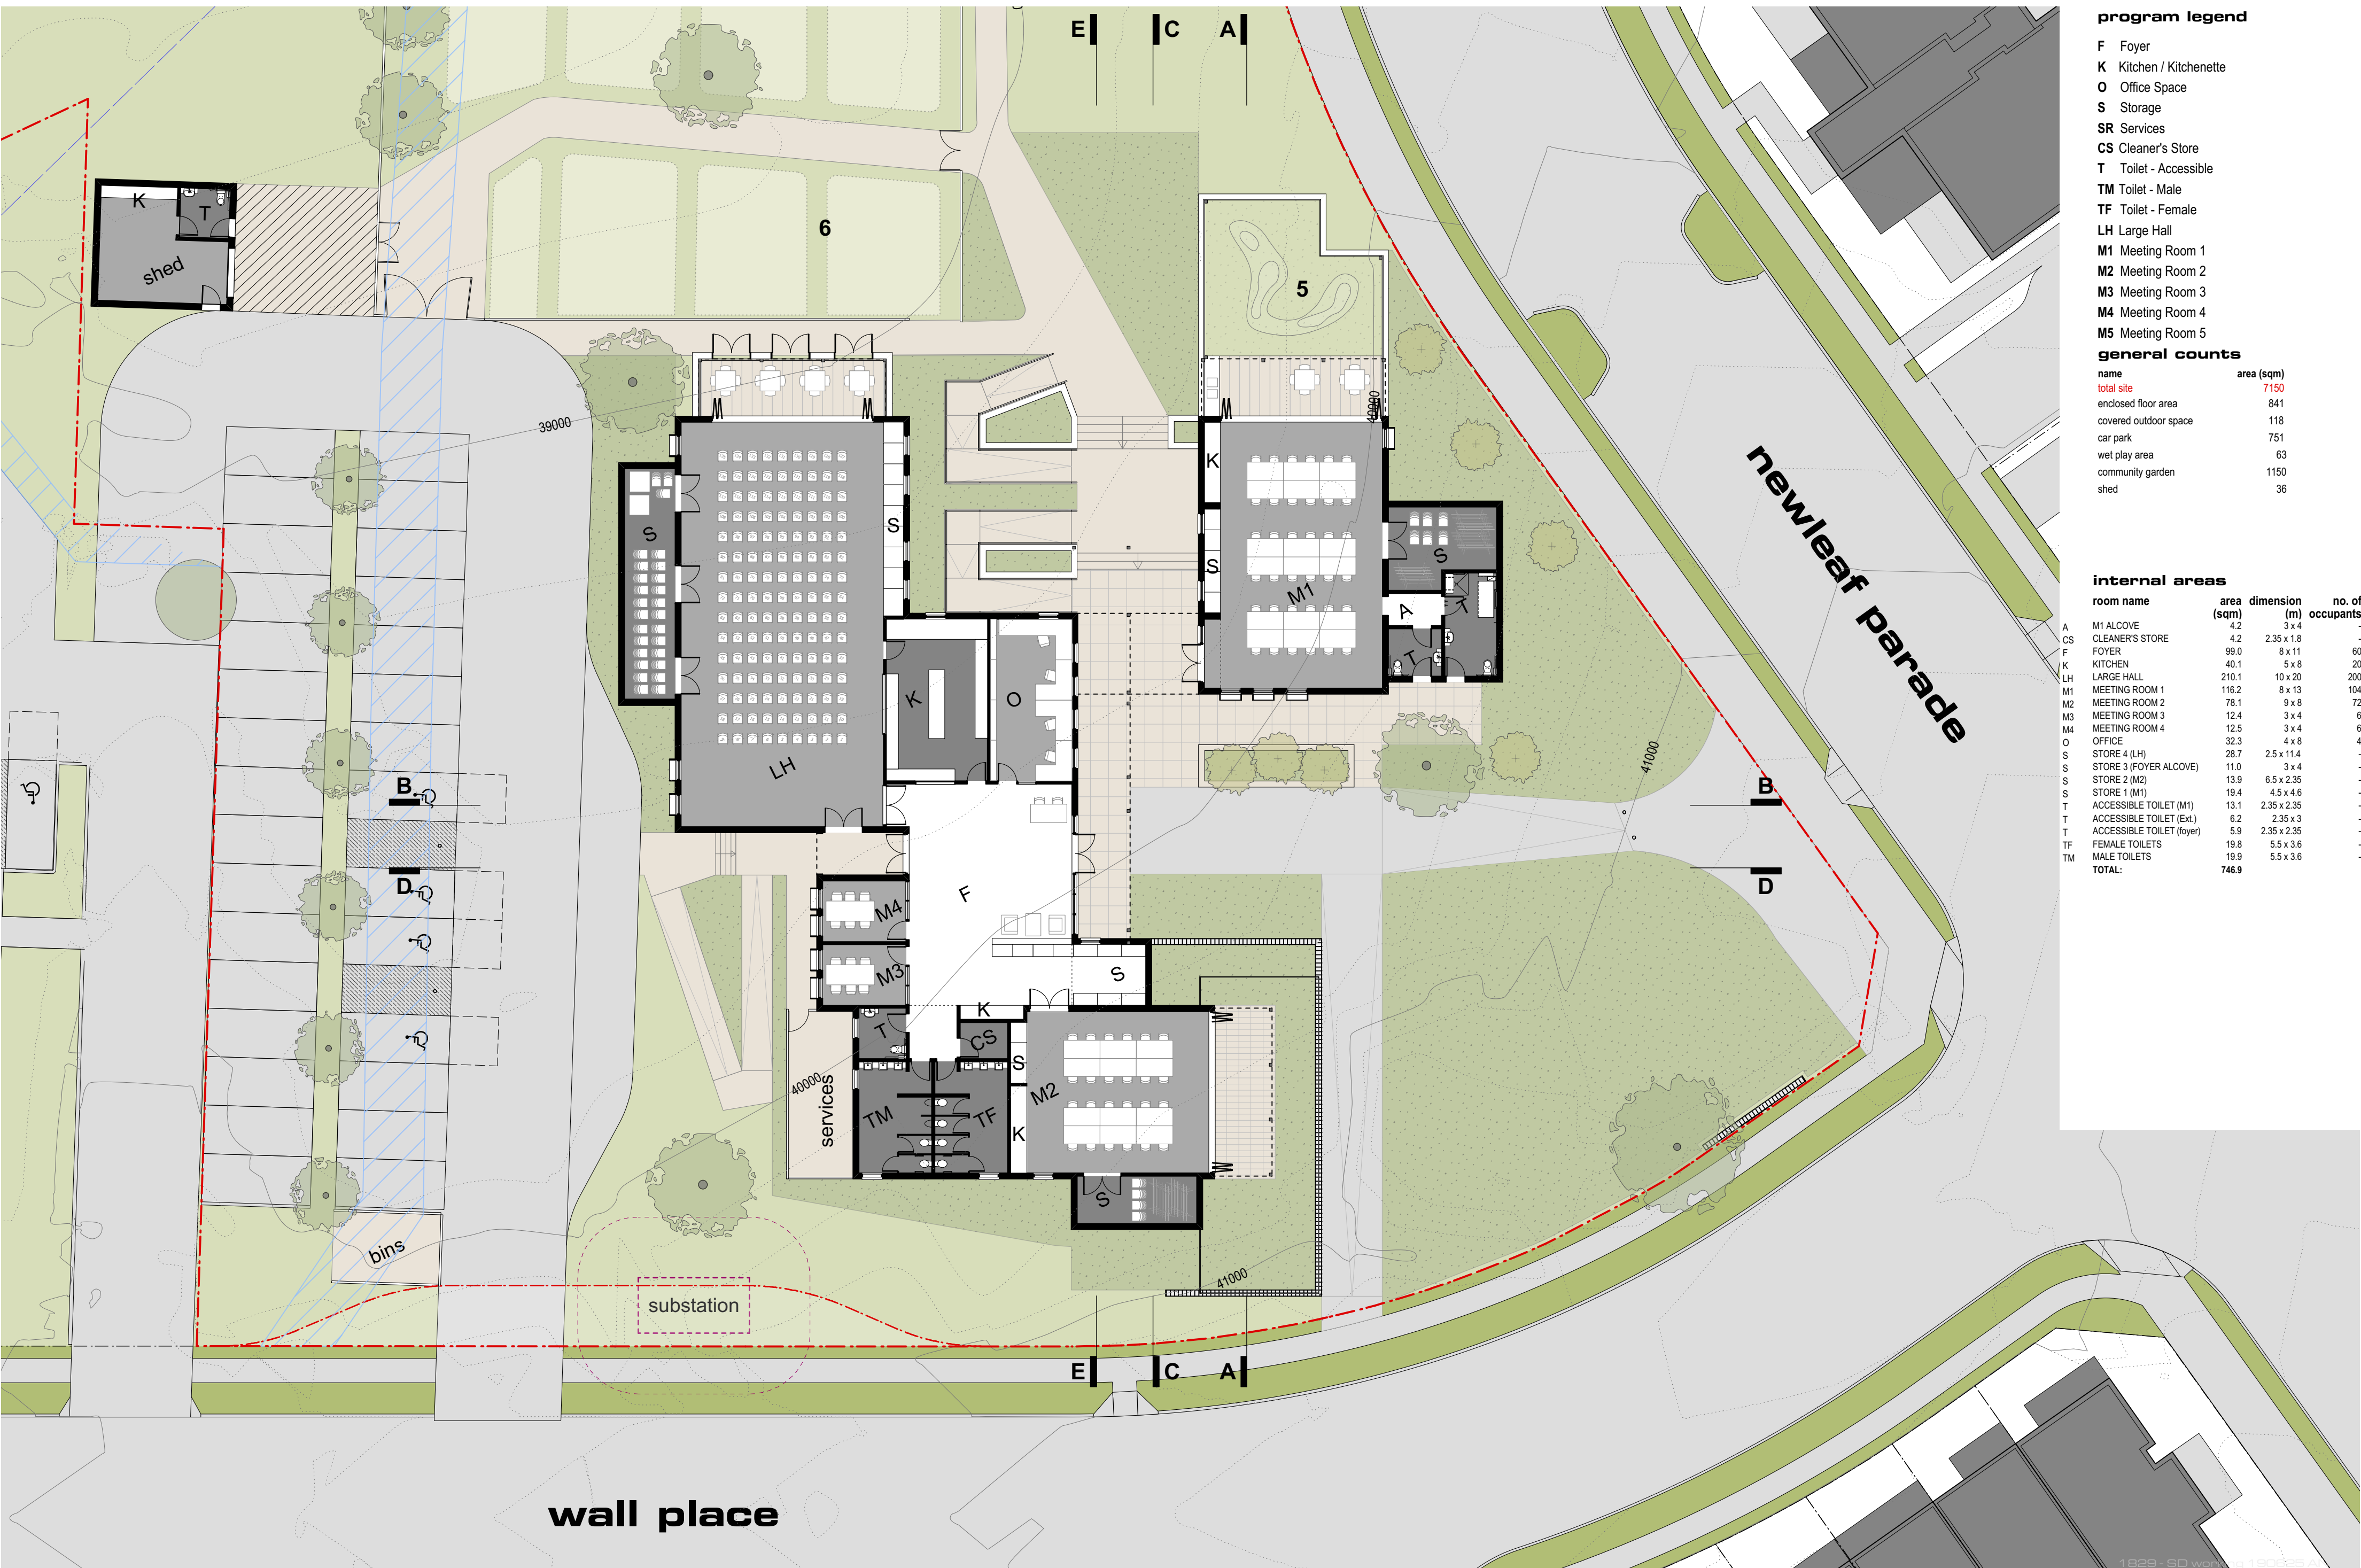

program legend

- F Foyer
- K Kitchen / Kitchenette
- O Office Space
- S Storage
- SR Services
- CS Cleaner's Store
- T Toilet - Accessible
- TM Toilet - Male
- TF Toilet - Female
- LH Large Hall
- M1 Meeting Room 1
- M2 Meeting Room 2
- M3 Meeting Room 3
- M4 Meeting Room 4
- M5 Meeting Room 5

general counts

name	area (sqm)
total site	7150
enclosed floor area	841
covered outdoor space	118
car park	751
wet play area	63
community garden	1150
shed	36

internal areas

room name	area (sqm)	dimension (m)	no. of occupants
A M1 ALCOVE	4.2	3 x 4	-
CS CLEANER'S STORE	4.2	2.35 x 1.8	-
F FOYER	99.0	8 x 11	60
K KITCHEN	40.1	5 x 8	20
LH LARGE HALL	210.1	10 x 20	200
M1 MEETING ROOM 1	116.2	8 x 13	104
M2 MEETING ROOM 2	78.1	9 x 8	72
M3 MEETING ROOM 3	12.4	3 x 4	6
M4 MEETING ROOM 4	12.5	3 x 4	6
O OFFICE	32.3	4 x 8	4
S STORE 4 (LH)	28.7	2.5 x 11.4	-
S STORE 3 (FOYER ALCOVE)	11.0	3 x 4	-
S STORE 2 (M2)	13.9	6.5 x 2.35	-
S STORE 1 (M1)	19.4	4.5 x 4.6	-
T ACCESSIBLE TOILET (M1)	13.1	2.35 x 2.35	-
T ACCESSIBLE TOILET (Ext.)	6.2	2.35 x 3	-
T ACCESSIBLE TOILET (foyer)	5.9	2.35 x 2.35	-
TF FEMALE TOILETS	19.8	5.5 x 3.6	-
TM MALE TOILETS	19.9	5.5 x 3.6	-
TOTAL:	746.9		