


OVERALL - LOCATION PLAN

THIS IS A DRAFT PLAN ONLY AND IS
SUBJECT TO FINAL SURVEY

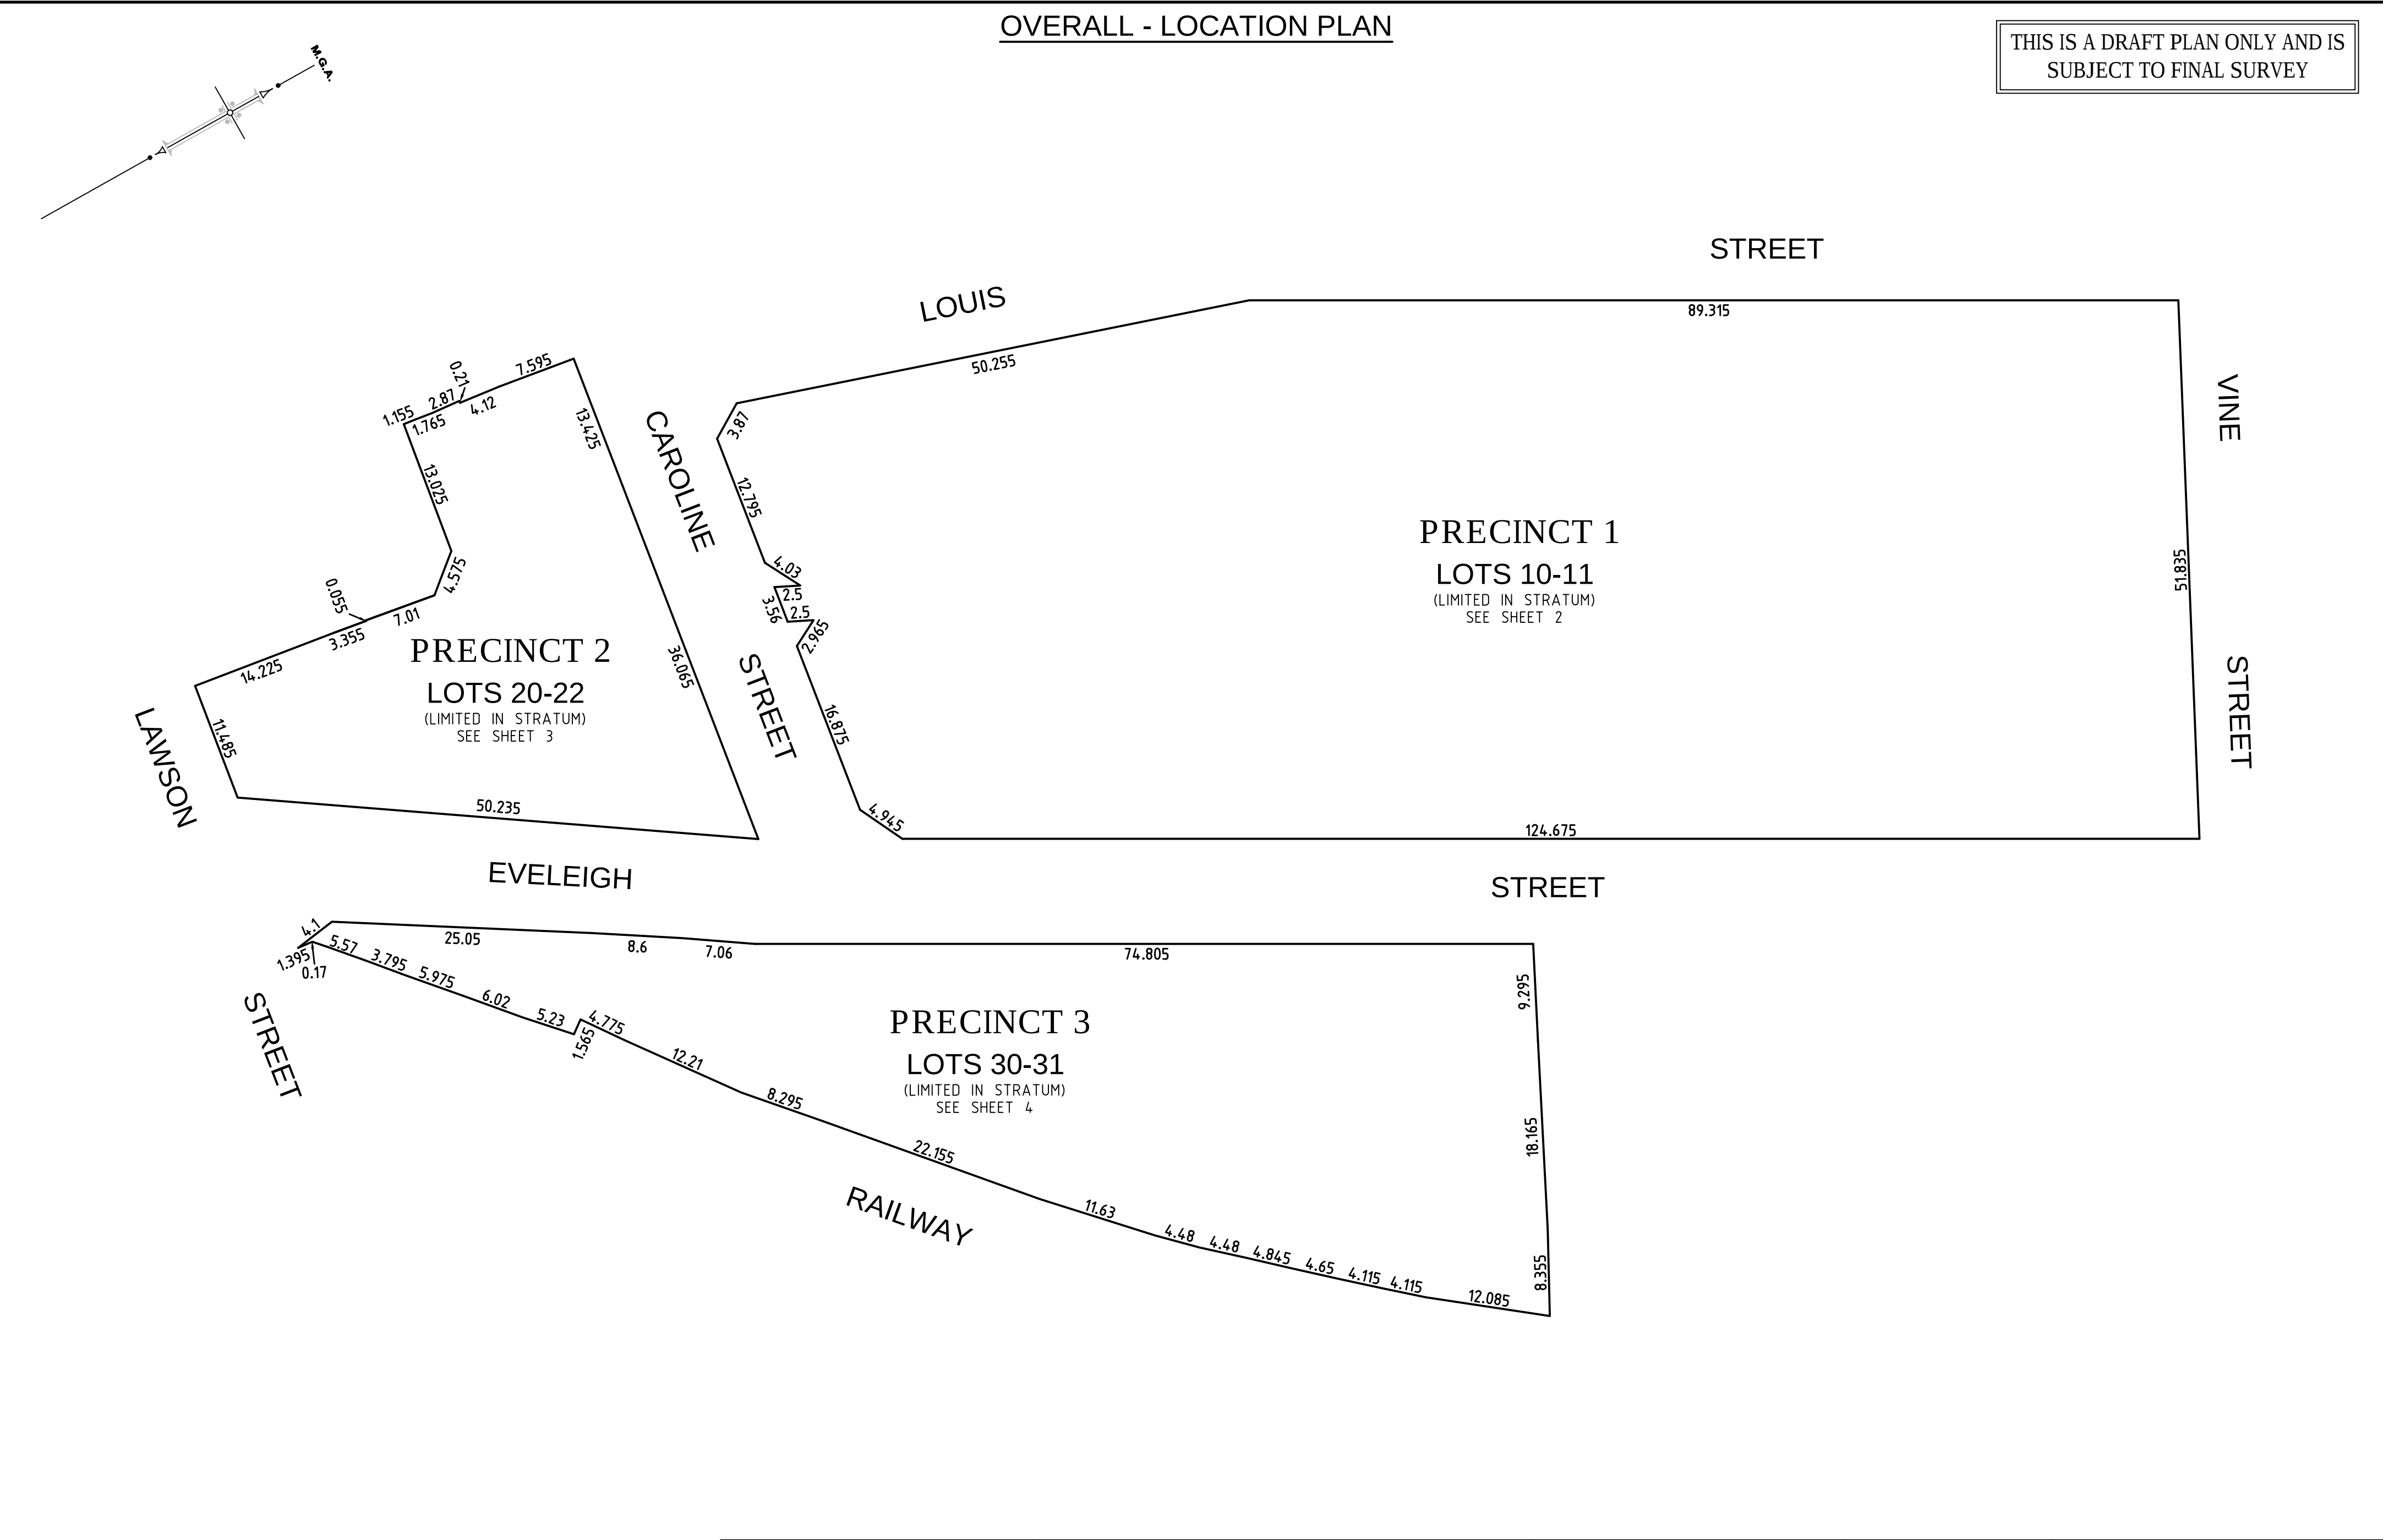

SURVEYOR Name: JASON RAIC Date of Survey: DRAFT 2019 Surveyor's Reference: 50426 021DP	PLAN OF PROPOSED LAND DEDICATION FOR PRECINCTS 1 -3	LGA: SYDNEY Locality : REDFERN Reduction Ratio 1: 400 Lengths are in metres.	Registered  CONFIDENCE TOGETHER www.ltsl.com.au P 1300 587 000	DP DRAFT ISSUE B : 23-03-2020
--	---	--	---	---

PLAN OF PROPOSED SUBDIVISION OF LOT 100 IN DP 1246611 (UNREGISTERED)

THIS IS A DRAFT PLAN ONLY AND IS
SUBJECT TO FINAL SURVEY



BASEMENT B1 & BELOW



GROUND FLOOR



LEVEL 2 & ABOVE





SURVEYOR Name: JASON RAIC Date of Survey: DRAFT 2019 Surveyor's Reference: 50426 021DP	PLAN OF PROPOSED LAND DEDICATION FOR PRECINCTS 1 -3	LGA: SYDNEY Locality: REDFERN Reduction Ratio 1: 600 Lengths are in metres.	Registered  www.ltsl.com.au p 1300 582 000	DP DRAFT ISSUE B : 23-03-2020
---	---	---	---	--


PRECINCT 2

PLAN OF PROPOSED SUBDIVISION OF
LOT 103 IN DP 1247073 (UNREGISTERED)


THIS IS A DRAFT PLAN ONLY AND IS
SUBJECT TO FINAL SURVEY

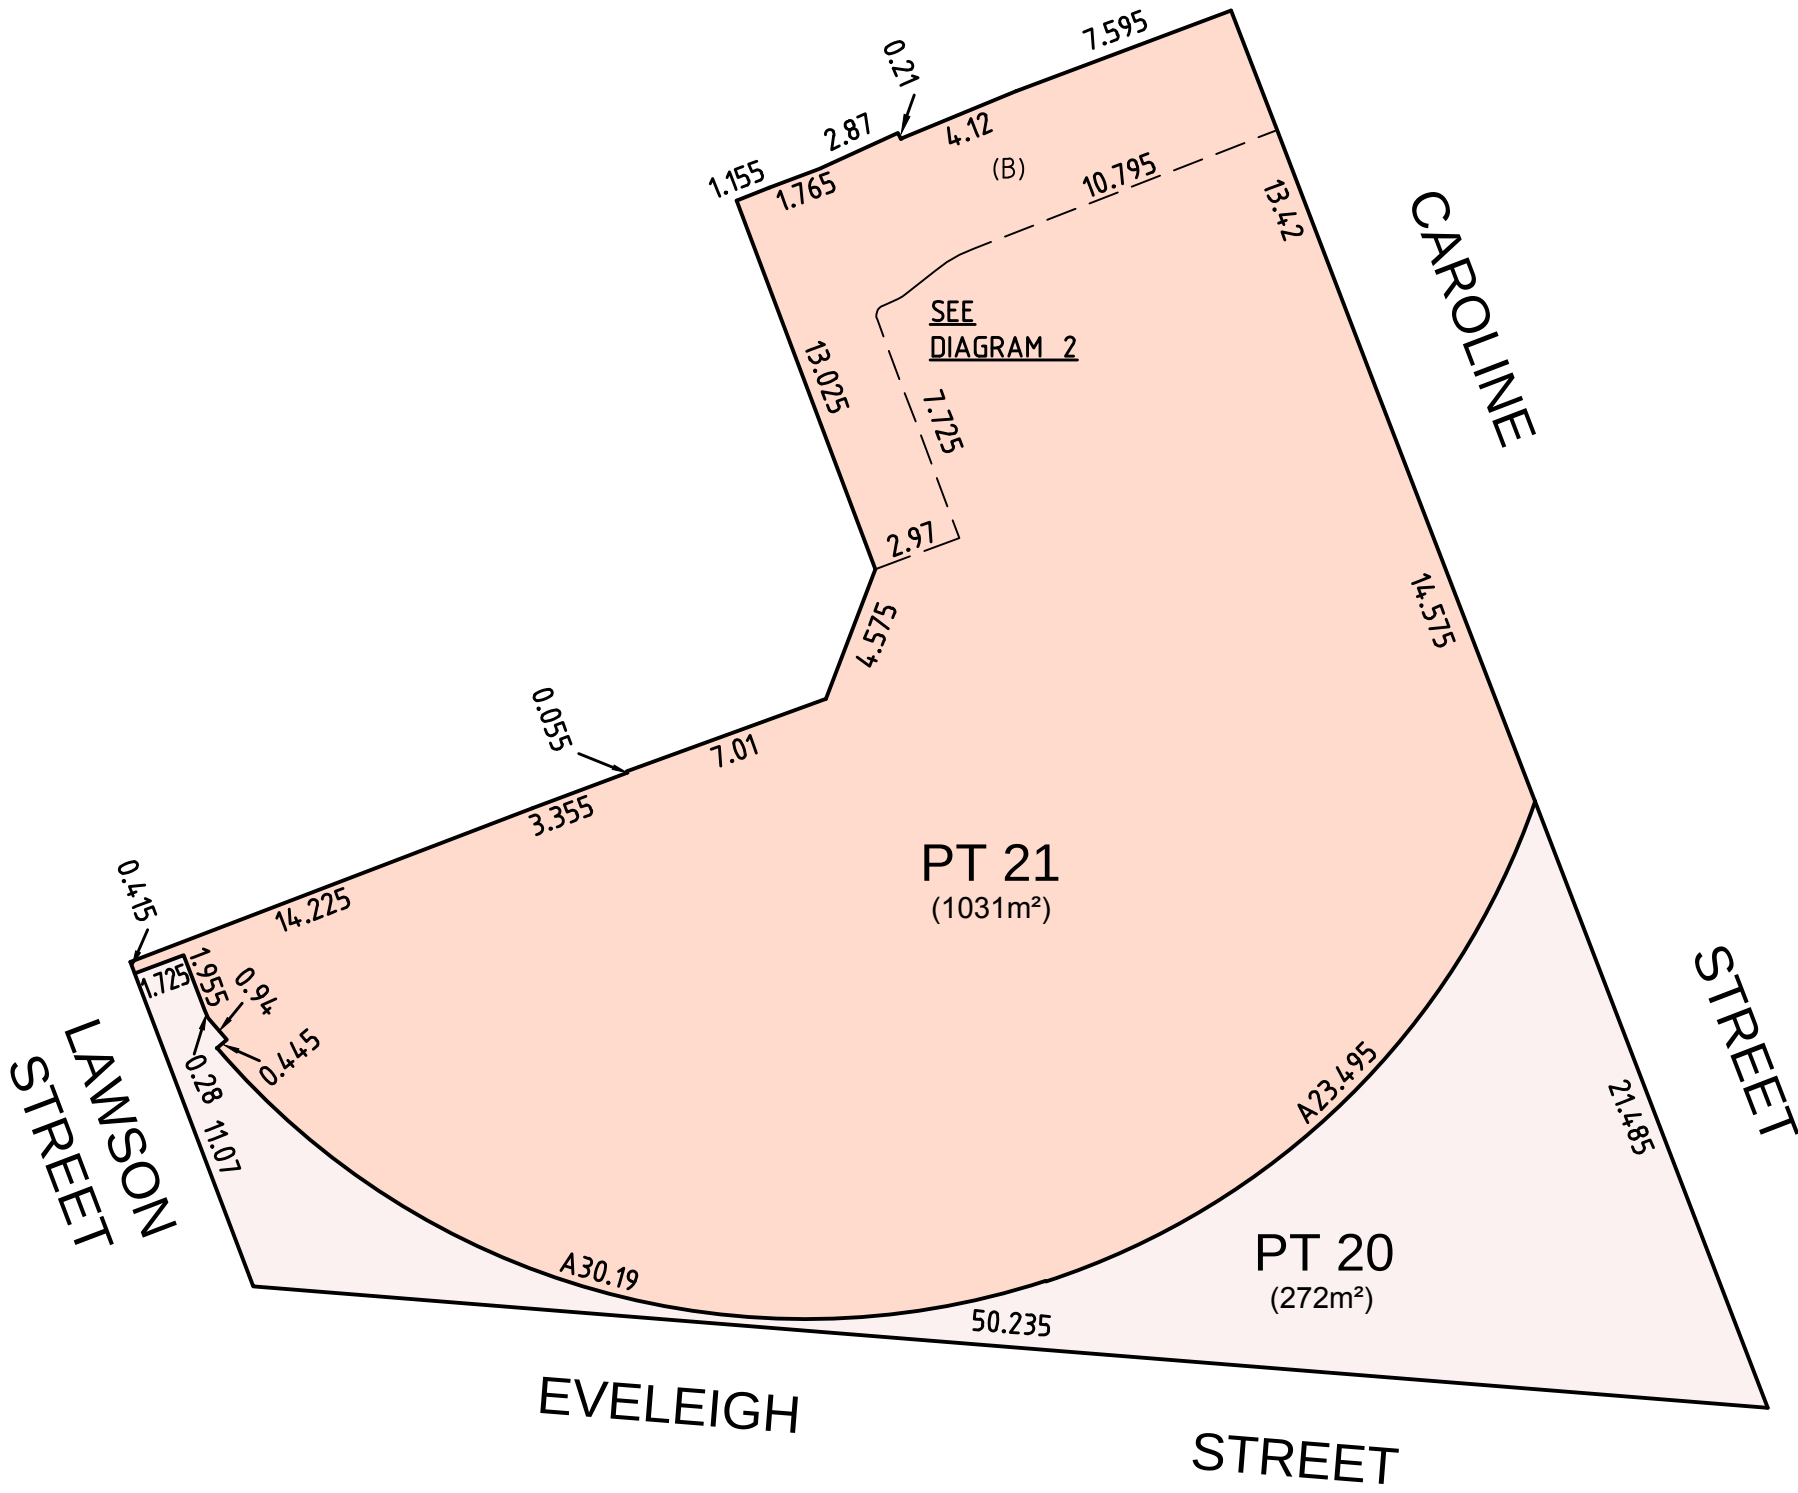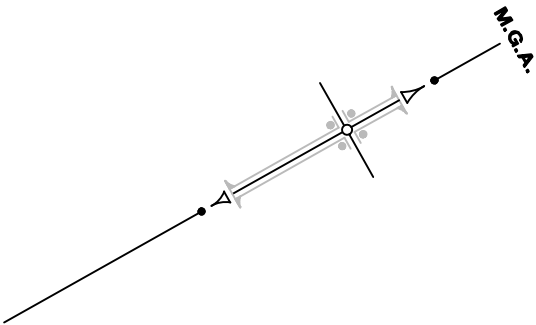

LEVEL 1 & BELOW

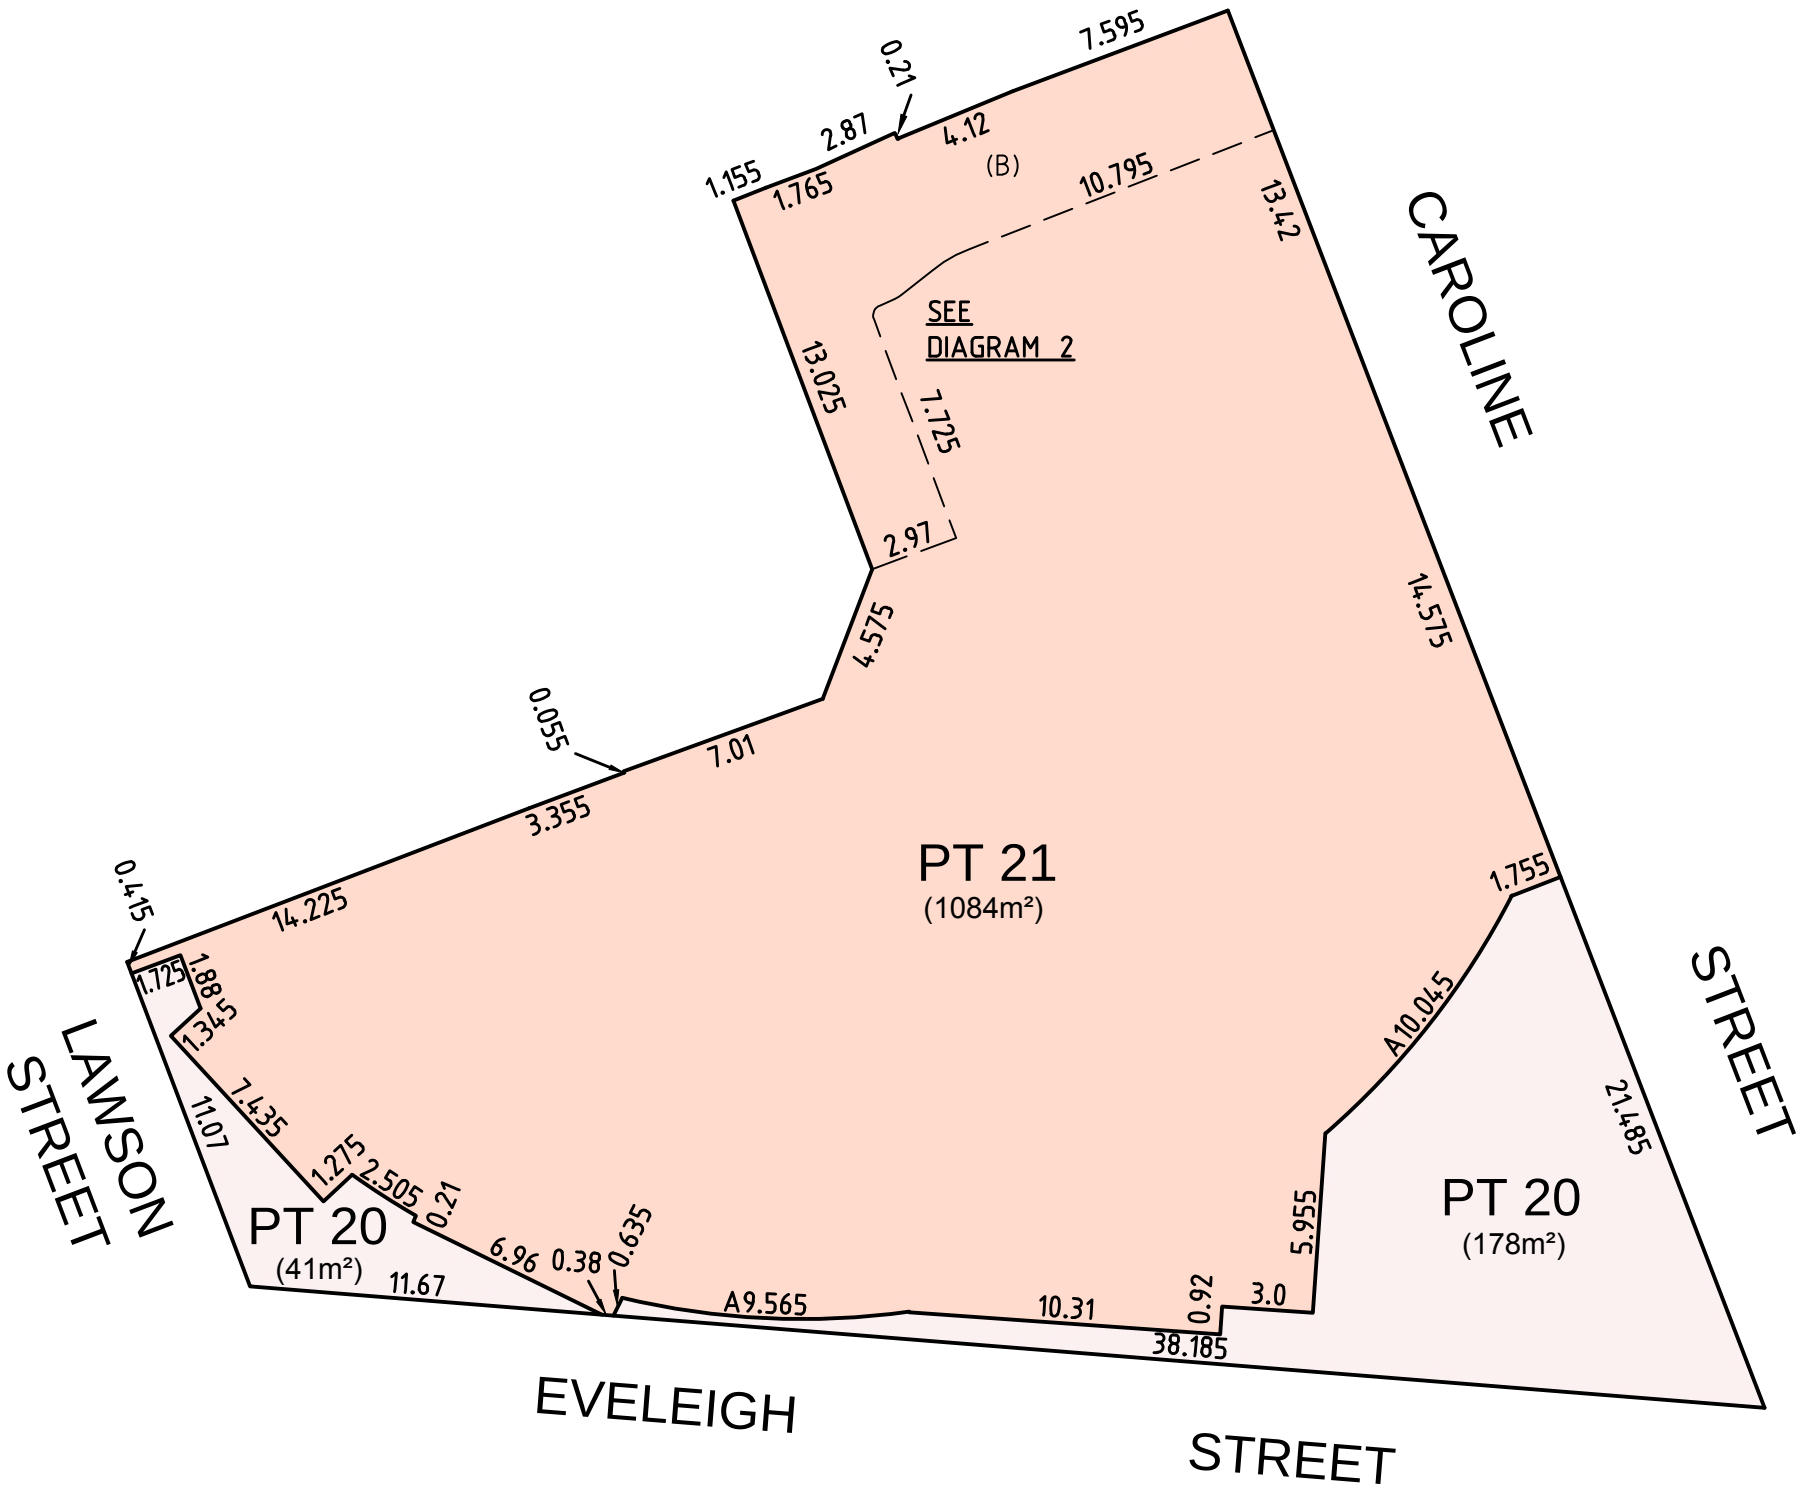

LEVEL 2 & ABOVE

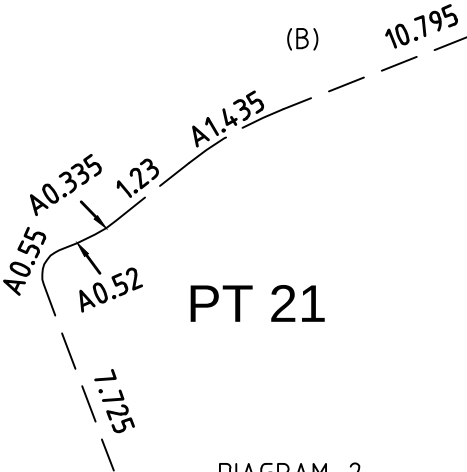


(B) PROPOSED RIGHT OF CARRIAGEWAY VARIABLE WIDTH


SURVEYOR Name: JASON RAIC Date of Survey: DRAFT 2019 Surveyor's Reference: 50426 021DP	PLAN OF PROPOSED LAND DEDICATION FOR PRECINCTS 1 -3	LGA: SYDNEY Locality : REDFERN Reduction Ratio 1: 250 Lengths are in metres.	Registered  CONFIDENCE TOGETHER www.ltsl.com.au P 1300 587 000	DP DRAFT ISSUE B : 23-03-2020
--	--	--	---	---

PLAN OF PROPOSED SUBDIVISION OF LOT 1 IN DP 803299 & LOT 102 IN DP 1247024


(A) EASEMENT FOR SUPPORT AND SHELTER VARIABLE WIDTH

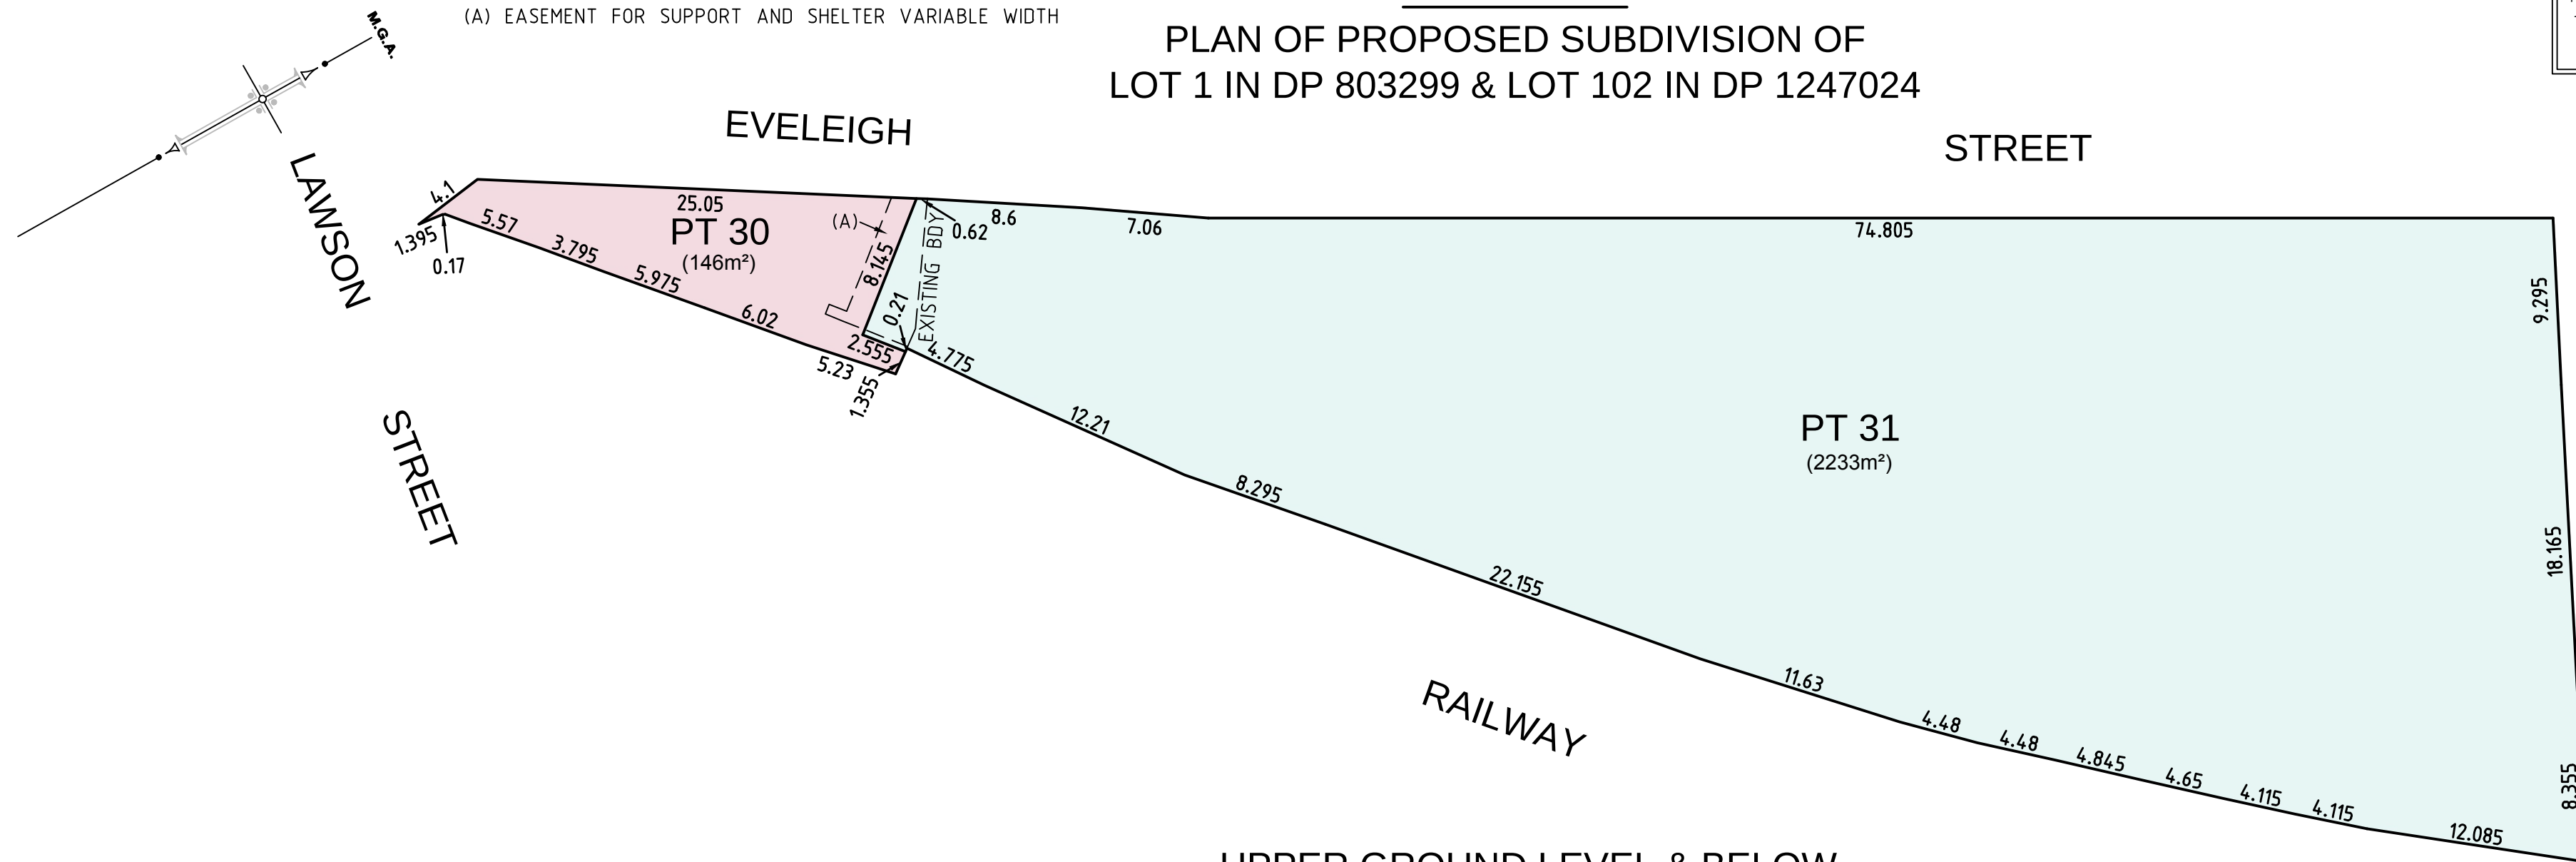

UPPER GROUND LEVEL & BELOW

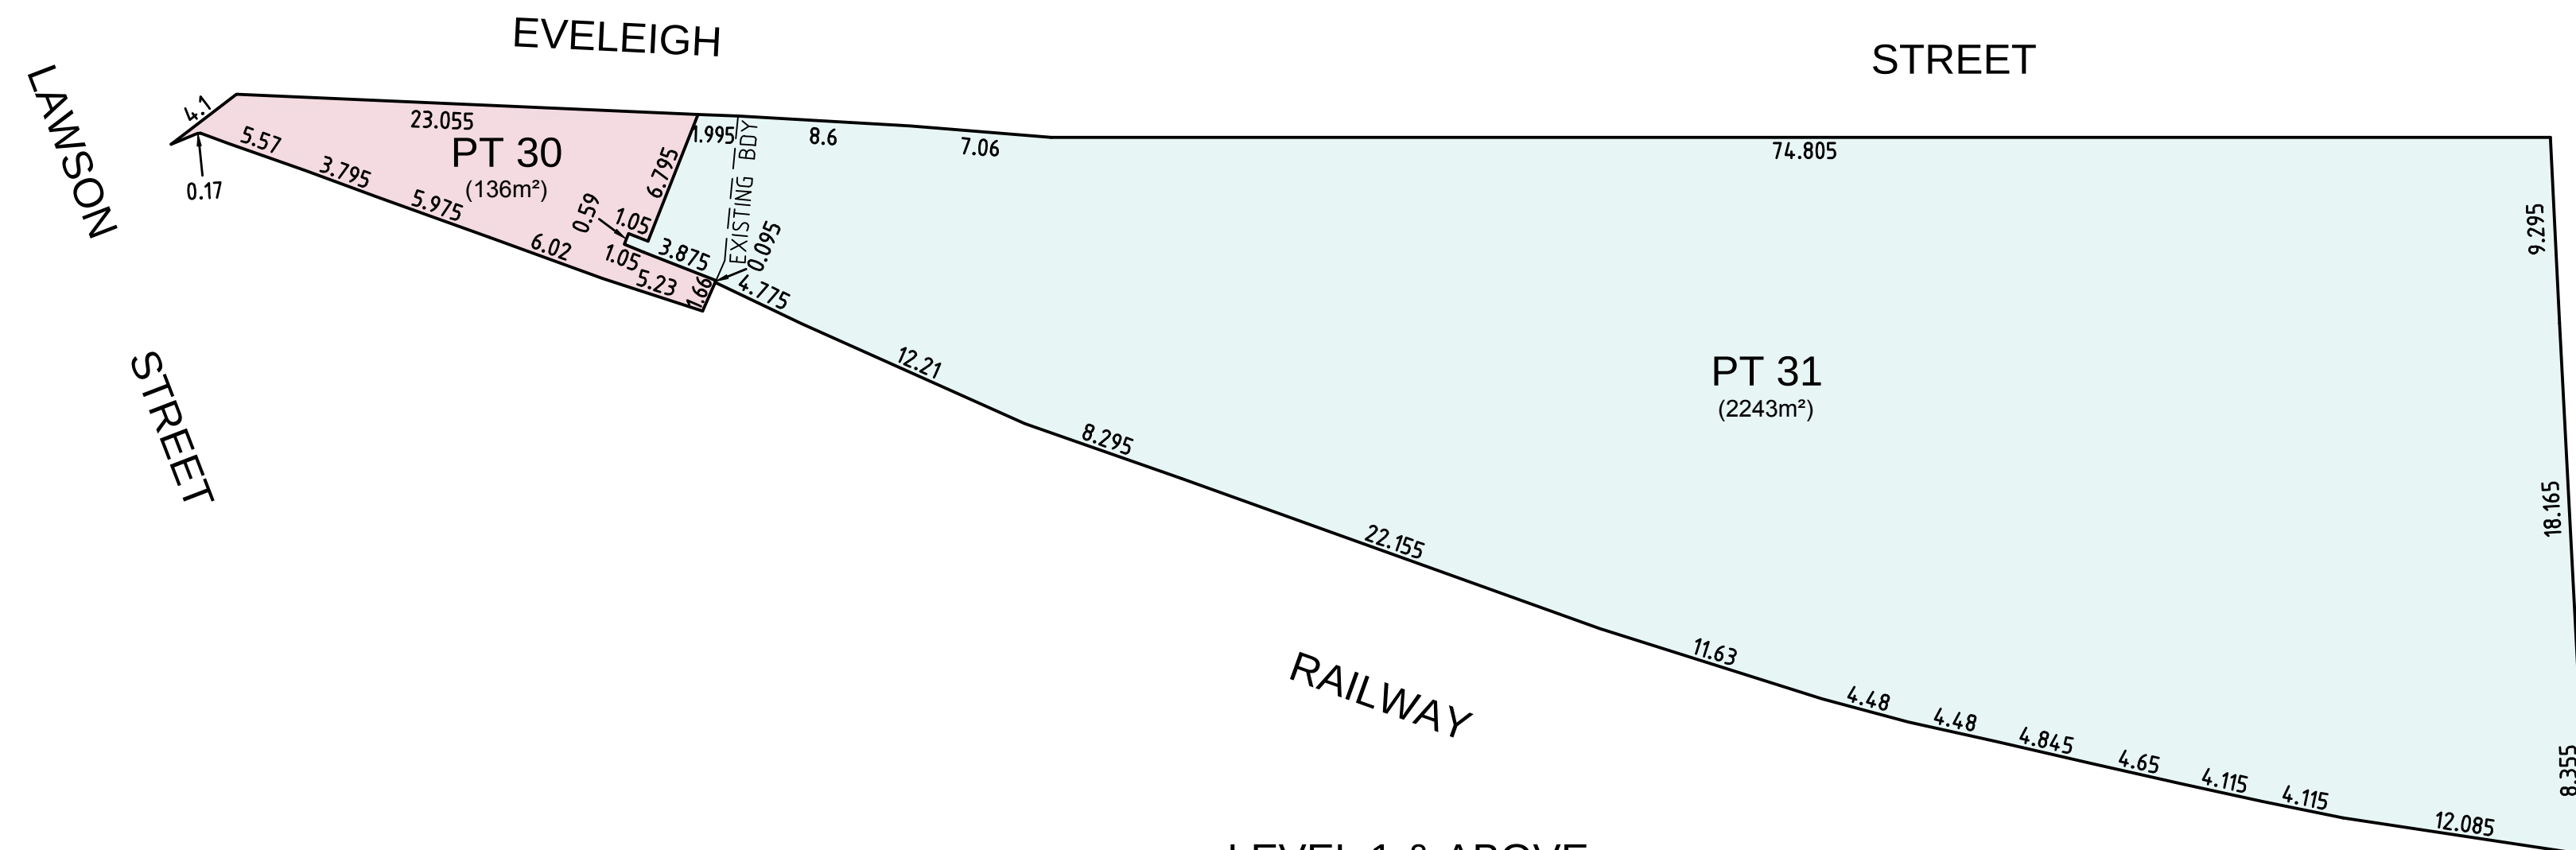

LEVEL 1 & ABOVE

 SURVEYOR Name: JASON RAIC Date of Survey: DRAFT 2019 Surveyor's Reference: 50426 021DP	PLAN OF PROPOSED LAND DEDICATION FOR PRECINCTS 1 -3	LGA: SYDNEY Locality : REDFERN Reduction Ratio 1: 300 Lengths are in metres.	Registered 	DP DRAFT ISSUE B : 23-03-2020
--	--	--	---	--