

LAND ACQUISITION - CONCEPT LAYOUT
SCALE 1:1250

PROPERTY ACQUISITION



LOT / DP NO.	TOTAL ACQUISITION REQUIRED FOR WORKS
LOT 2 - DP 651377	95.7m²
LOT 1 - DP 413988	43.1m²
LOT 2 - DP 1165852	1077.9m²
LOT 11 - DP 248001	233.2m²
LOT 12 - DP 248001	410.6m²
LOT 13 - DP 248001	615.8m²
LOT 14 - DP 248001	464.5m²
LOT 15 - DP 248001	1,783.1m²
LOT 1 - DP 220429	300.4m²
TOTAL	5,024.3m²

NOTE

1. IMAGE SOURCED FROM NEARMAP (JUNE, 2020)
2. ACQUISITION EXTENTS IS TAKEN TO THE EDGE OF THE TABLE DRAIN PROFILE OR THE EDGE OF VERGE WHICHEVER IS GREATER
3. AT POINTS WHERE PROPERTY ACQUISITION WOULD TERMINATE PERPENDICULARLY A 1in10 TAPER HAS BEEN APPLIED TO MEET THE EXISTING BOUNDARIES

LEGEND

	LAND ACQUISITION
	BULK EARTHWORKS BATTER EXTENTS
	PROPOSED ROAD CENTERLINE
	EXISTING CALDERWOOD ROAD RESERVE
	INDICATIVE PROPOSED CALDERWOOD ROAD RESERVE

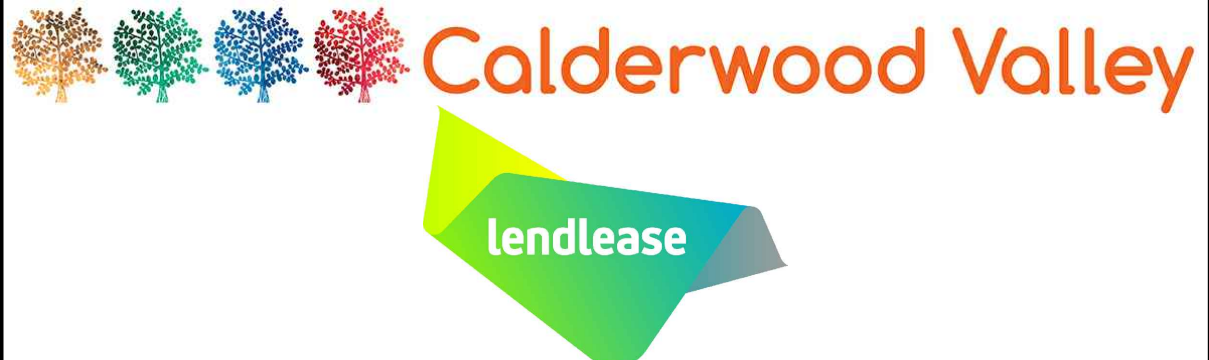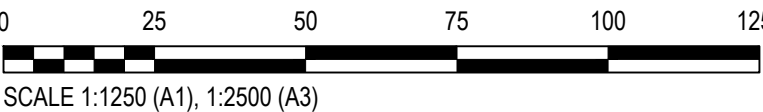

© Cardno Limited All Rights Reserved.
This document is produced by Cardno Limited solely for the benefit of and use by the client in accordance with the terms of the retainer. Cardno Limited does not and shall not assume any responsibility or liability whatsoever to any third party arising out of any use or reliance by third party on the content of this document.

Cardno
Cardno (NSW/ACT) Pty Ltd | ABN 95 001 145 035
Ground Floor, 16 Burrelli Street
Wollongong NSW 2500
Tel: 02 4231 9600 Fax: 02 4228 6811
Web: www.cardno.com.au

Drawn LAB	Date 12/02/2021	Client LENLEASE
Checked MPR	Date 12/02/2021	Project CALDERWOOD ROAD UPGRADE
Designed LAB	Date 3/02/2021	CONCEPT DESIGN
Verified PM	Date 12/02/2021	ROAD CONCEPT
Approved		Title LAND ACQUISITION CONCEPT LAYOUT PLAN SHEET 2 OF 2 OPTION 4 - 12m CARRIAGEWAY

Status FOR INFORMATION ONLY	NOT TO BE USED FOR CONSTRUCTION PURPOSES
DATUM AHD	Scale 1:1250
Drawing Number 82015040-54-SK104	Size A1
Revision 3	