





CONCEPT BRIDGE LAYOUT
SCALE 1:500

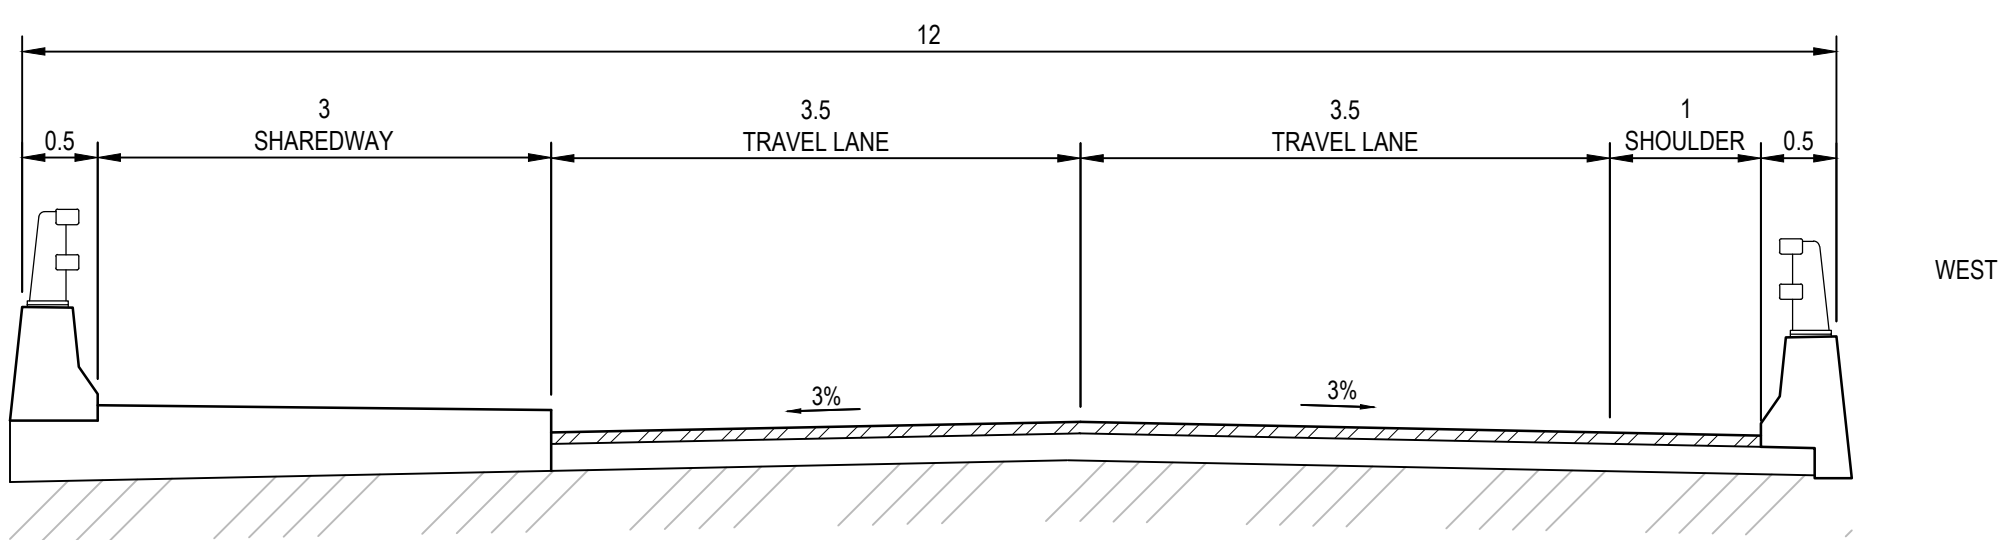

SECTION
SCALE 1:50

NOTE
1. IMAGE SOURCED FROM NEARMAP (JUNE, 2020)

- LEGEND**
- BULK EARTHWORKS BATTER EXTENTS
 - PROPOSED TABLE DRAIN
 - PROPOSED ROAD CENTERLINE
 - EXISTING CALDERWOOD ROAD RESERVE
 - EXISTING OVERHEAD POWER
 - EXISTING POWER POLE

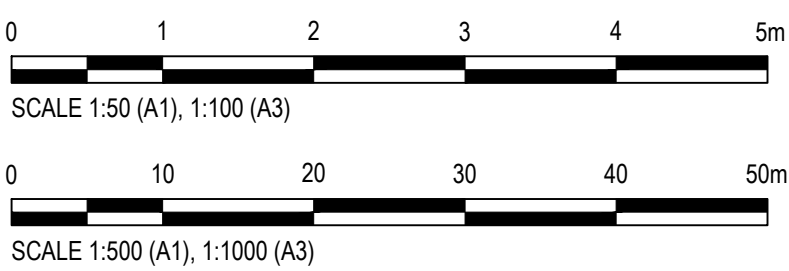

Rev.	Date	Description	Des.	Verif.	Appd.
4	12/02/2021	REVISED ALIGNMENT PER CLIENT COMMENTS	LAB	PM	
3	4/02/2021	REVISED PER COUNCIL COMMENTS	AJM	PM	
2	27/01/2021	ISSUED FOR INFORMATION	AJM	PM	
1	18/01/2021	PRELIMINARY	AJM	PM	




© Cardno Limited All Rights Reserved.
This document is produced by Cardno Limited solely for the benefit of and use by the client in accordance with the terms of the retainer. Cardno Limited does not and shall not assume any responsibility or liability whatsoever to any third party arising out of any use or reliance by third party on the content of this document.

Cardno


Cardno (NSW/ACT) Pty Ltd | ABN 95 001 145 035
Ground Floor, 16 Burrelli Street
Wollongong NSW 2500
Tel: 02 4231 9600 Fax: 02 4228 6811
Web: www.cardno.com.au

Drawn LAB	Date 12/02/2021	Client LENLEASE
Checked MPR	Date 12/02/2021	Project CALDERWOOD ROAD UPGRADE
Designed LAB	Date 3/02/2021	CONCEPT DESIGN
Verified PM	Date 12/02/2021	ROAD CONCEPT
Approved		Title CALDERWOOD ROAD BRIDGE CONCEPT LAYOUT PLAN AND SECTIONS


Status FOR INFORMATION ONLY NOT TO BE USED FOR CONSTRUCTION PURPOSES	
DATUM AHD	Scale AS SHOWN
Drawing Number 82015040-54-SK090	Size A1
Revision 4	

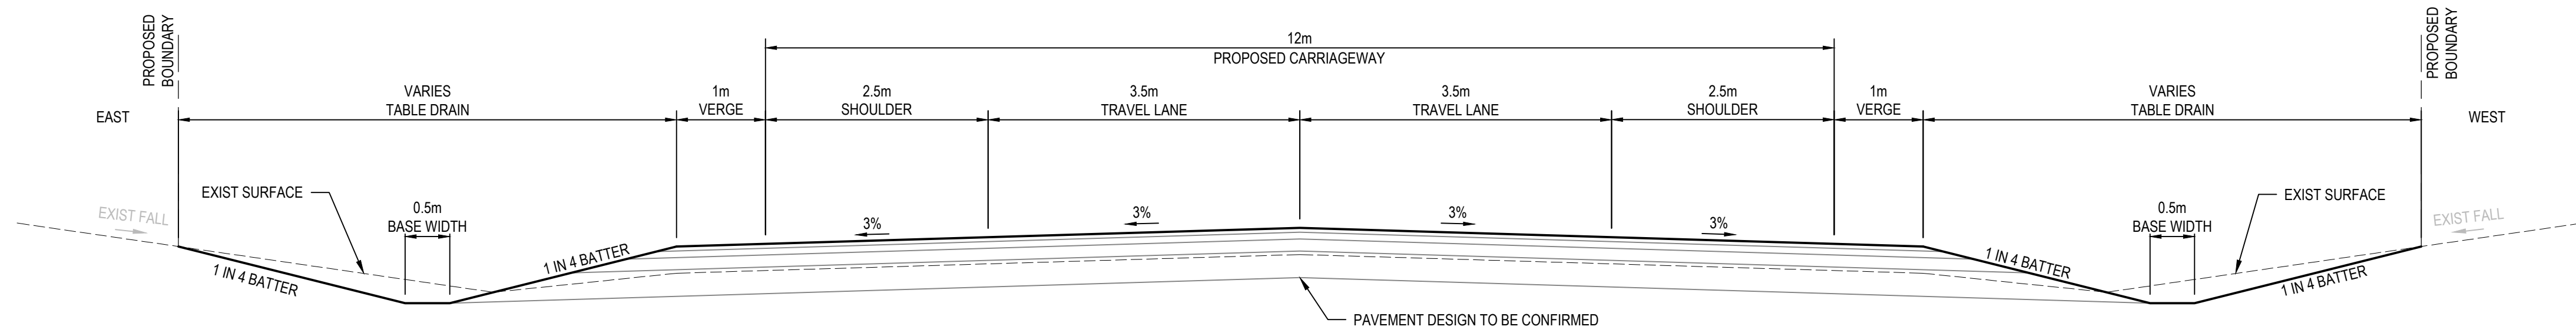


TYPICAL SECTION - TABLE DRAINS REQUIRED ON BOTH SIDES
SCALE 1:50

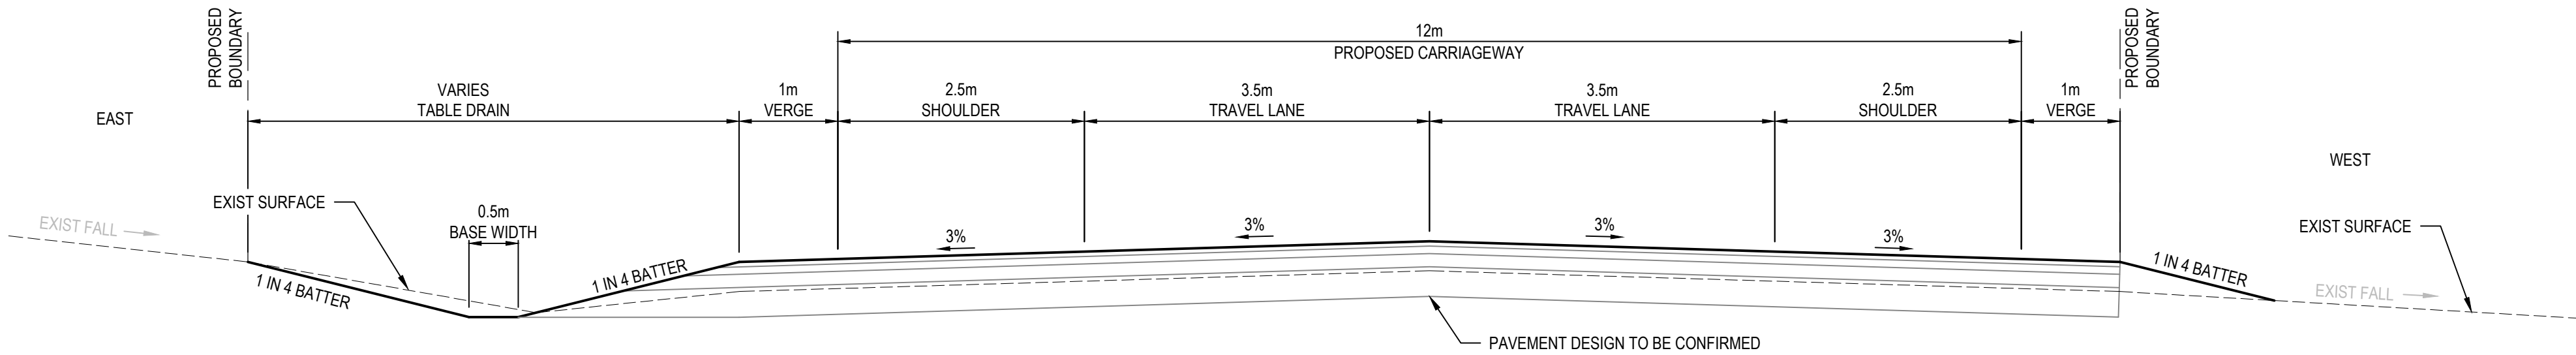

TYPICAL SECTION - TABLE DRAIN REQUIRED ON ONE SIDE
SCALE 1:50


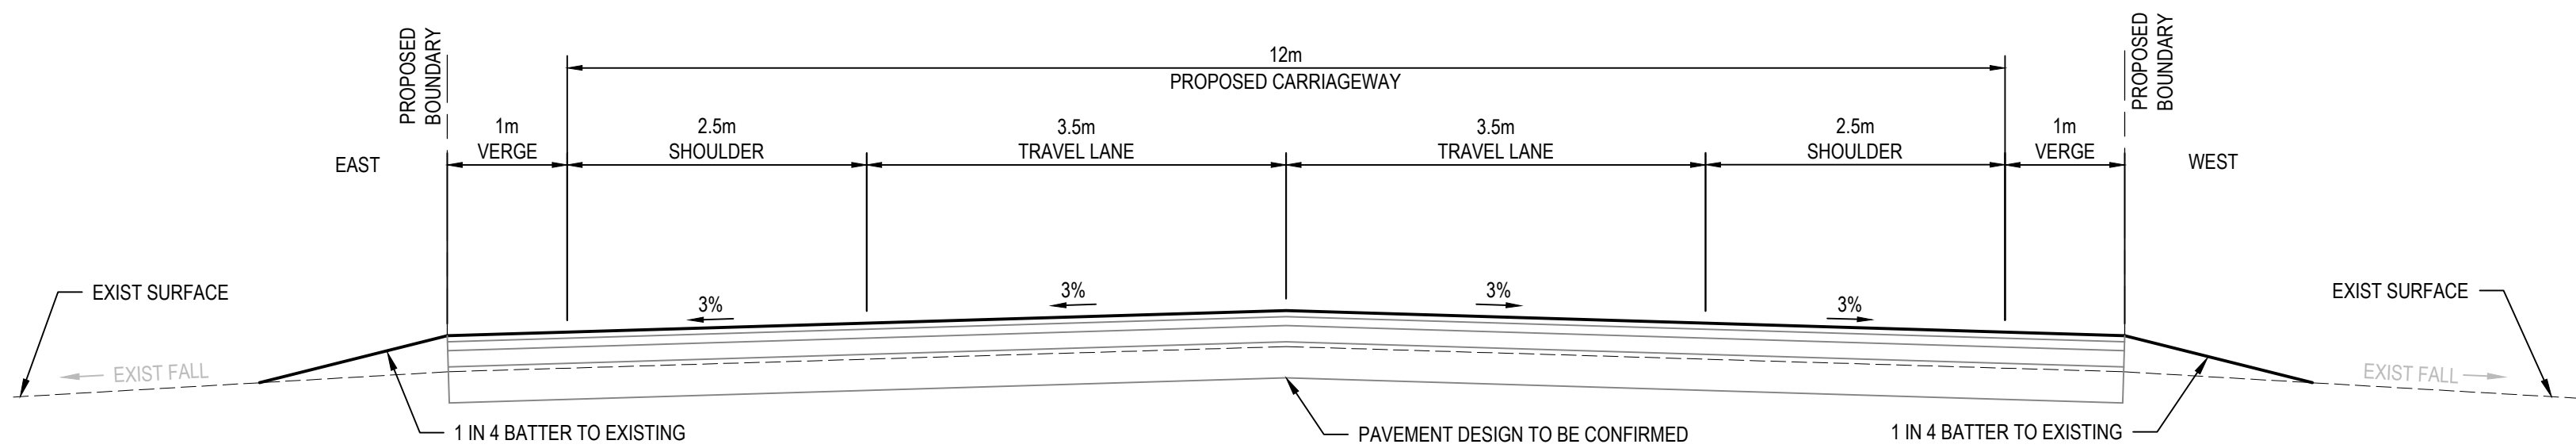


TYPICAL SECTION - TABLE DRAINS NOT REQUIRED
SCALE 1:50

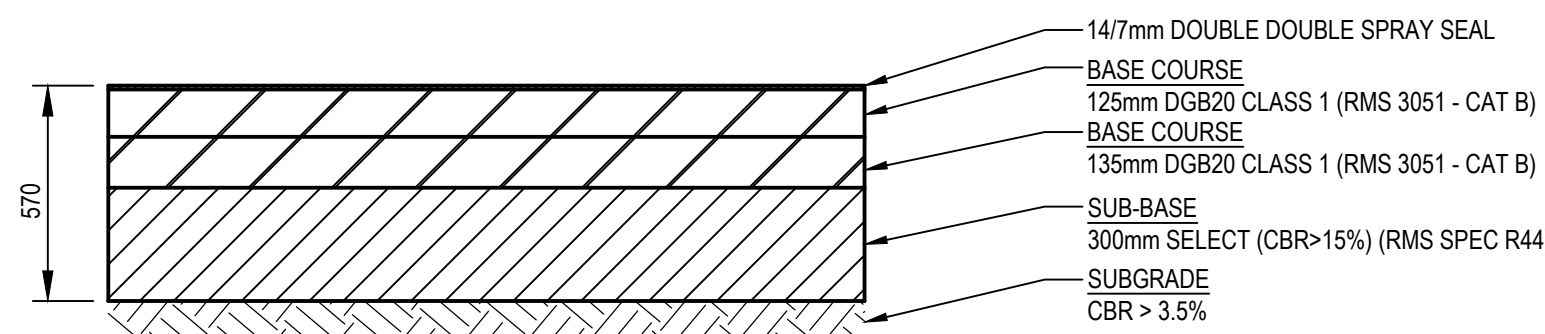

TYPICAL PAVEMENT DETAIL
SCALE 1:20

NOTE
1. TABLE DRAINS TO BE SIZED ACCORDINGLY DURING DETAILED DESIGN

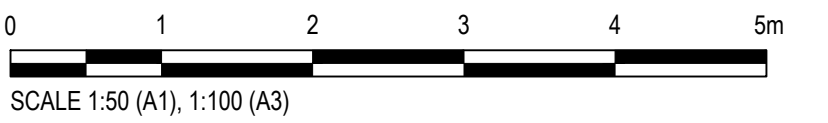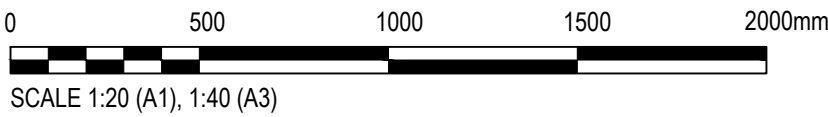

Rev.	Date	Description	Des.	Verif.	Appd.
2	12/02/2021	REVISED ALIGNMENT AND DRAINS	LAB	PM	
1	4/02/2021	ISSUED FOR INFORMATION	LAB	PM	




© Cardno Limited All Rights Reserved.
This document is produced by Cardno Limited solely for the benefit of and use by the client in accordance with the terms of the retainer. Cardno Limited does not and shall not assume any responsibility or liability whatsoever to any third party arising out of any use or reliance by third party on the content of this document.



Drawn LAB	Date 12/02/2021	Client LENLEASE
Checked MPR	Date 12/02/2021	Project CALDERWOOD ROAD UPGRADE
Designed LAB	Date 3/02/2021	CONCEPT DESIGN
Verified PM	Date 12/02/2021	ROAD CONCEPT
Approved		Title TYPICAL ROAD SECTIONS
		OPTION 4 - 12m CARRIAGEWAY

Status FOR INFORMATION ONLY	Scale AS SHOWN	Size A1
DATUM AHD	Drawing Number 82015040-54-SK091	Revision 2

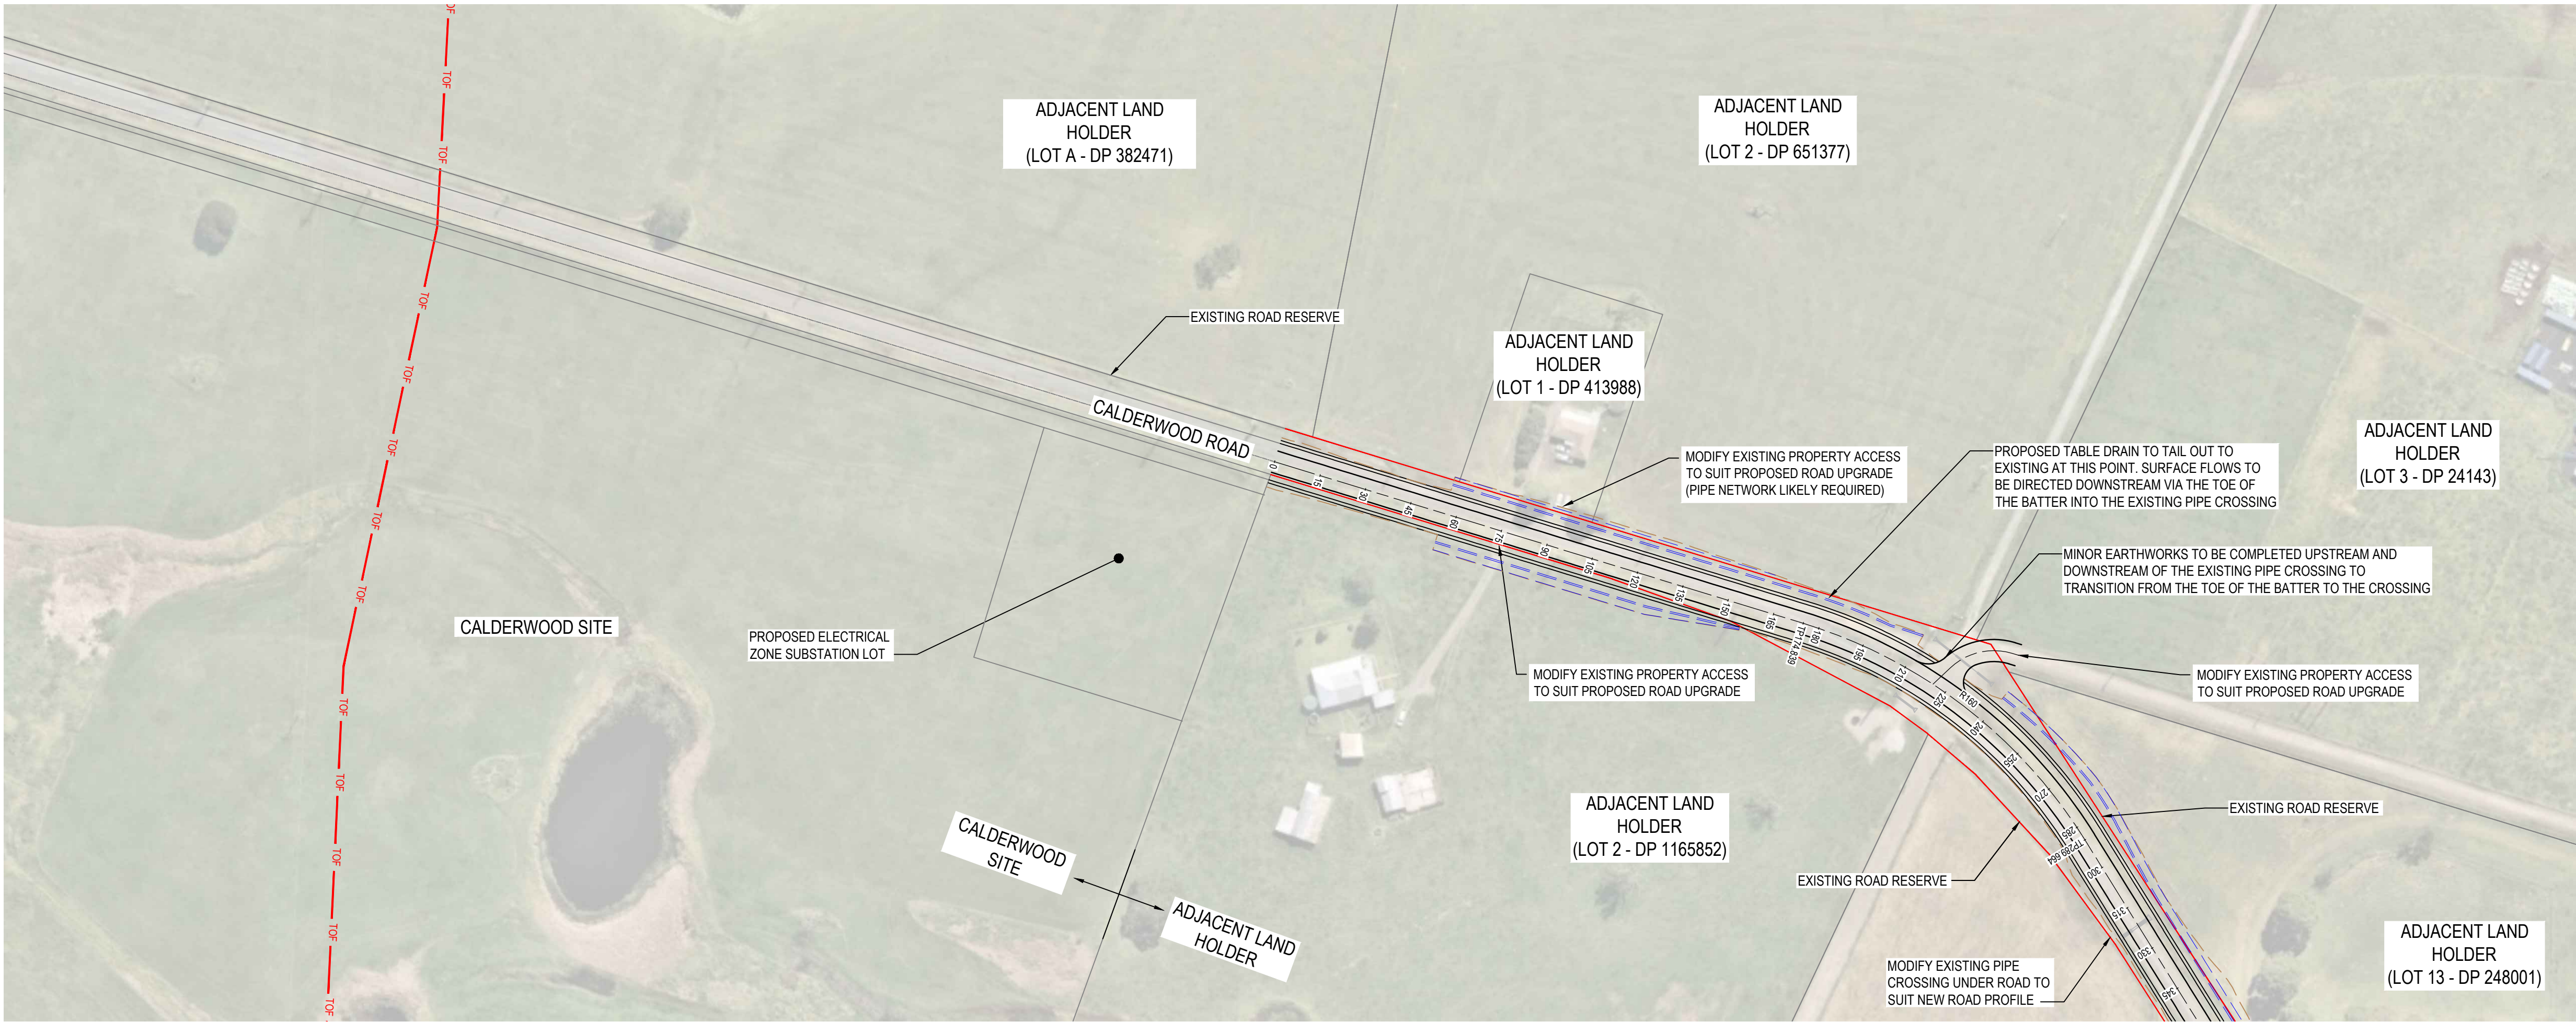

CALDERWOOD ROAD CONCEPT LAYOUT
SCALE 1:1250


CONTINUES DRG SK093

NOTE

1. IMAGE SOURCED FROM NEARMAP (JUNE, 2020)

LEGEND

- BULK EARTHWORKS BATTER EXTENTS
- PROPOSED TABLE DRAIN
- PROPOSED ROAD CENTERLINE
- PROPOSED CALDERWOOD ROAD RESERVE
- EXISTING CALDERWOOD ROAD RESERVE
- TOF
- EXISTING MAJOR OPTIC FIBRE

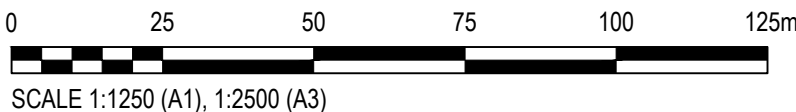

© Cardno Limited All Rights Reserved.
This document is produced by Cardno Limited solely for the benefit of and use by the client in accordance with the terms of the retainer. Cardno Limited does not and shall not assume any responsibility or liability whatsoever to any third party arising out of any use or reliance by third party on the content of this document.




Cardno
Cardno (NSW/ACT) Pty Ltd | ABN 95 001 145 035
Ground Floor, 16 Burrell Street
Wollongong NSW 2500
Tel: 02 4231 9600 Fax: 02 4228 6811
Web: www.cardno.com.au

Drawn LAB 12/02/2021
Checked MPR 12/02/2021
Designed LAB 3/02/2021
Verified PM 12/02/2021
Approved
Client **LENLEASE**
Project CALDERWOOD ROAD UPGRADE
CONCEPT DESIGN
ROAD CONCEPT
Title CALDERWOOD ROAD CONCEPT LAYOUT
SHEET 1 OF 2
OPTION 4 - 12m CARRIAGEWAY

Status **FOR INFORMATION ONLY**
NOT TO BE USED FOR CONSTRUCTION PURPOSES
DATING AHD Scale 1:1250 Size A1
Drawing Number 82015040-54-SK092 Revision 2

DATE PLOTTED: 12 February 2021, 1:05 PM BY: LACHLAN BROAD

XREFs: XR-82015040-54-G:NEARMAP: XR-82015040-54-E3-BASE: XR-82015040-54-D4-BASE
CAD File: U:\FY\15040-54_Calderwood Road Upgrade\Drawings\Build\Sheet82015040-54-SK093.dwg

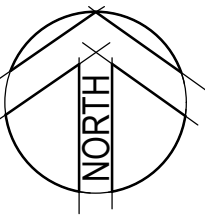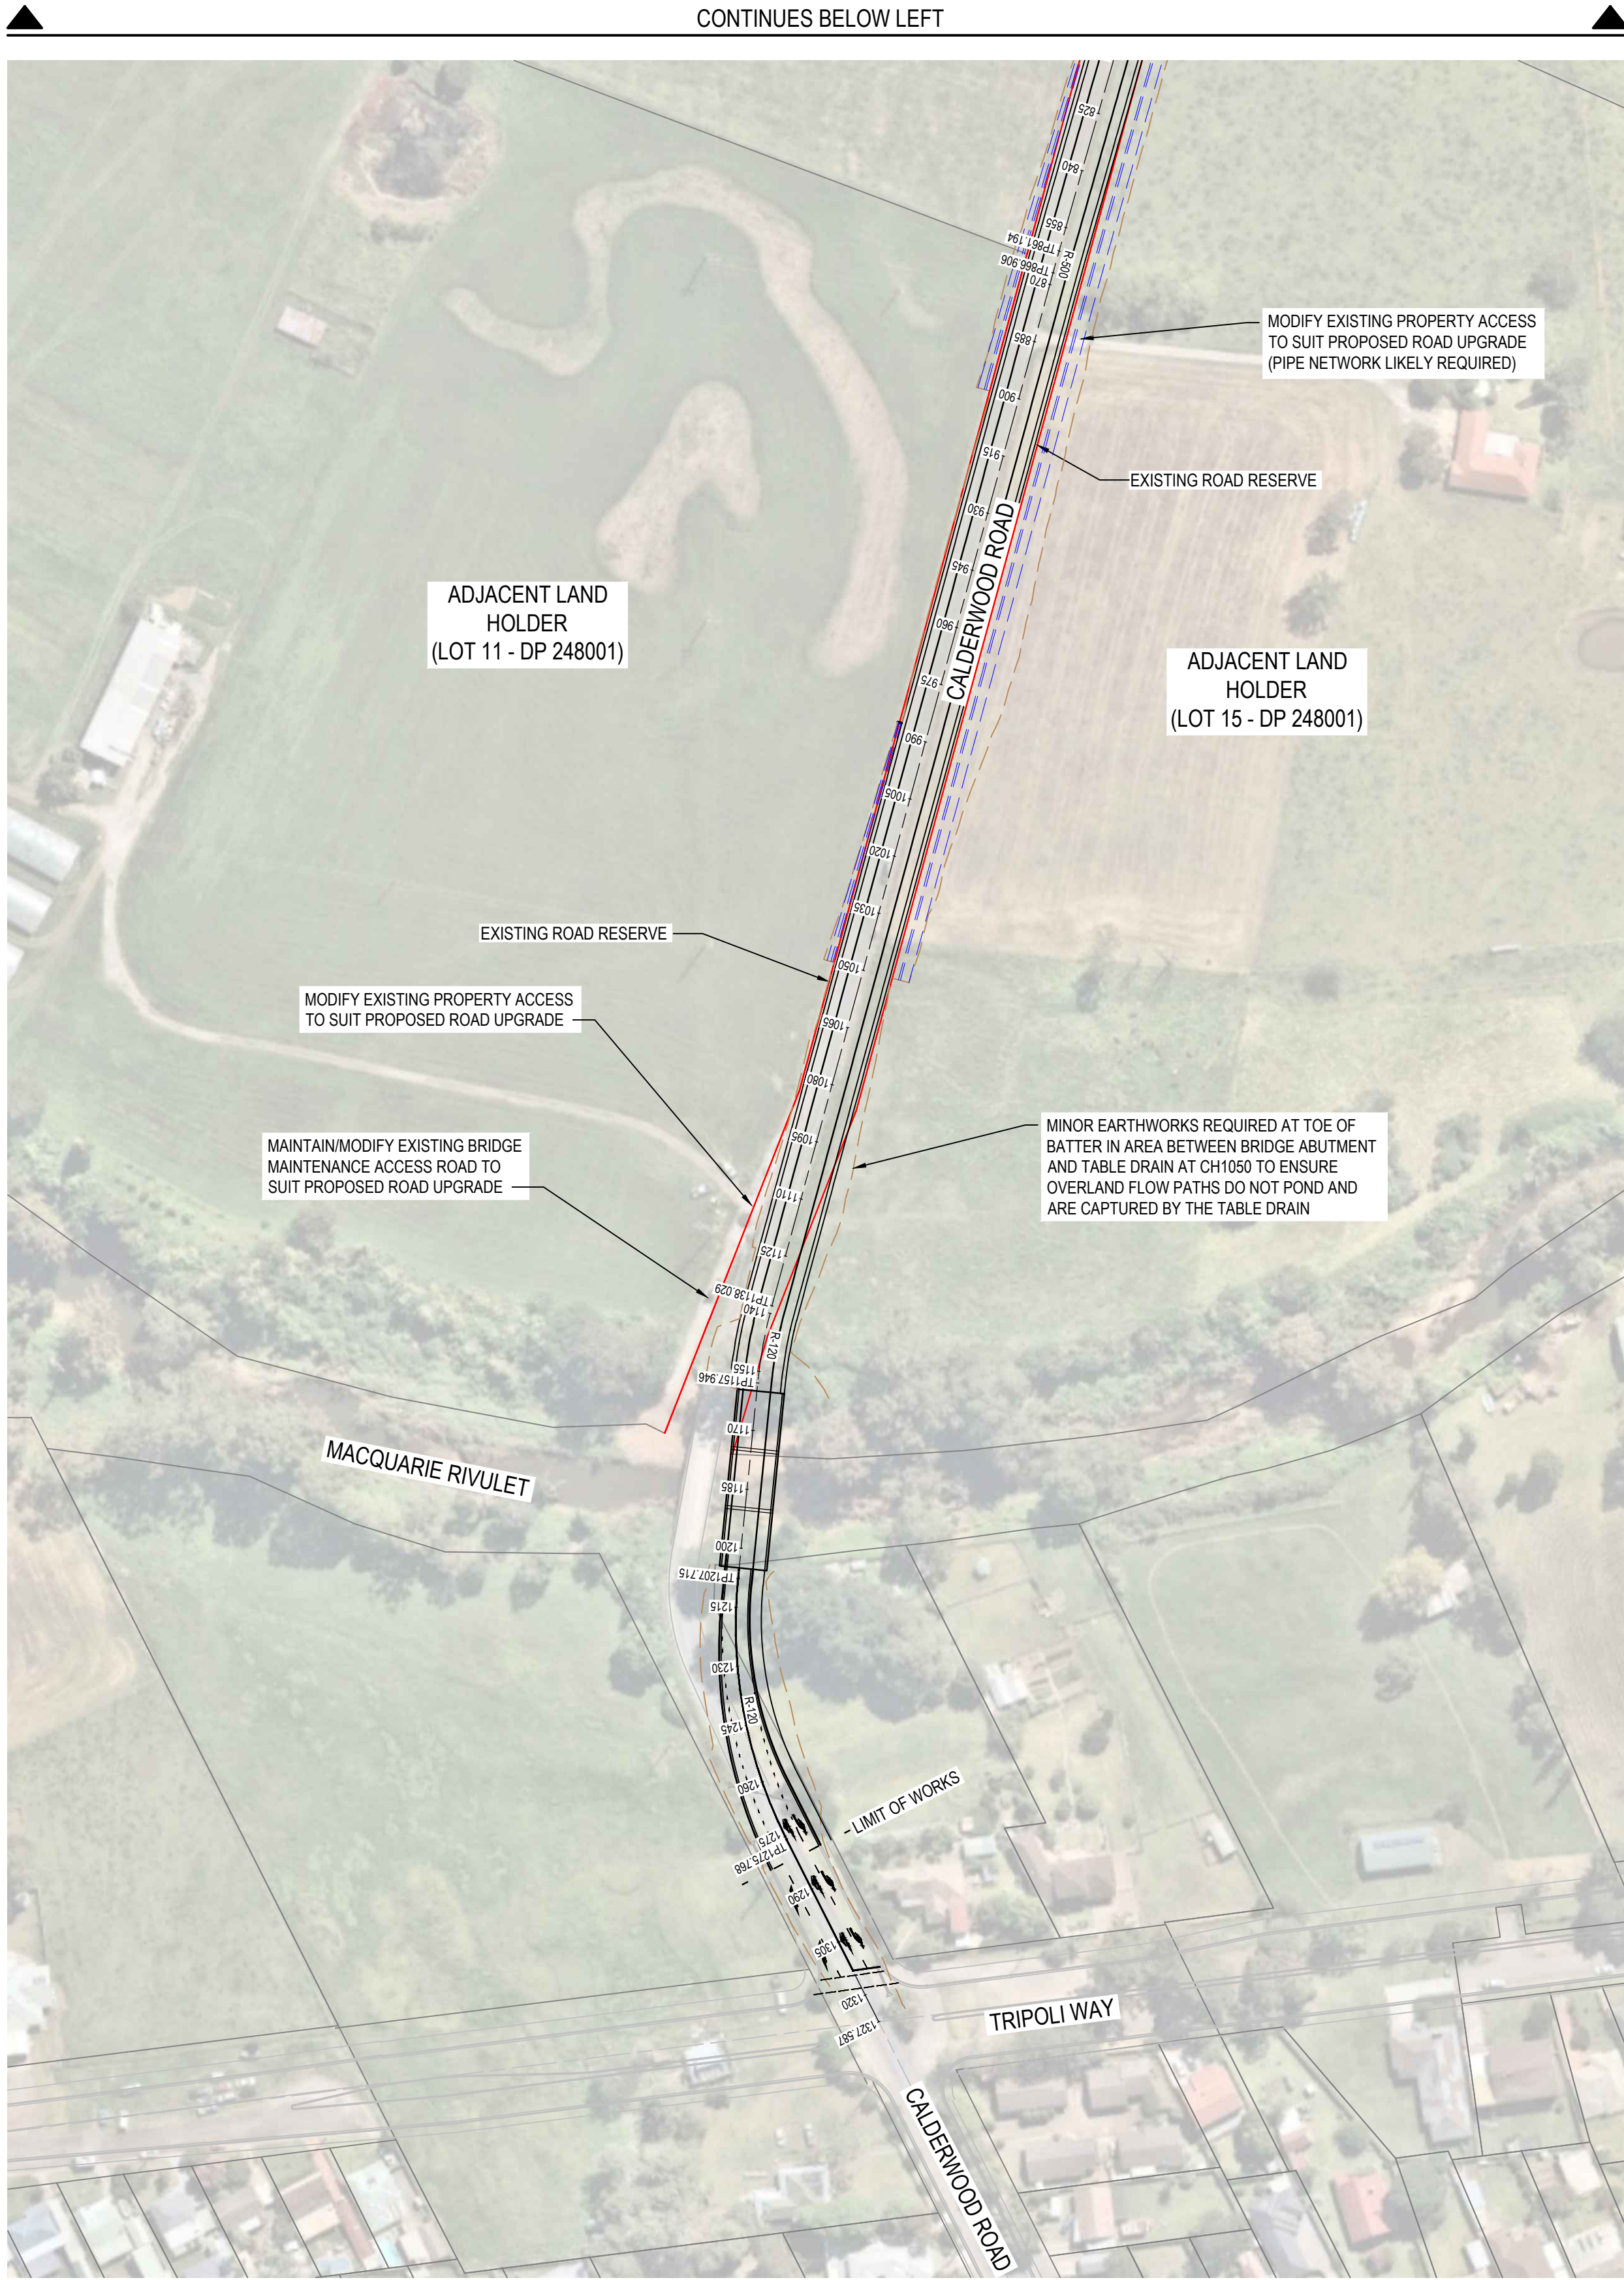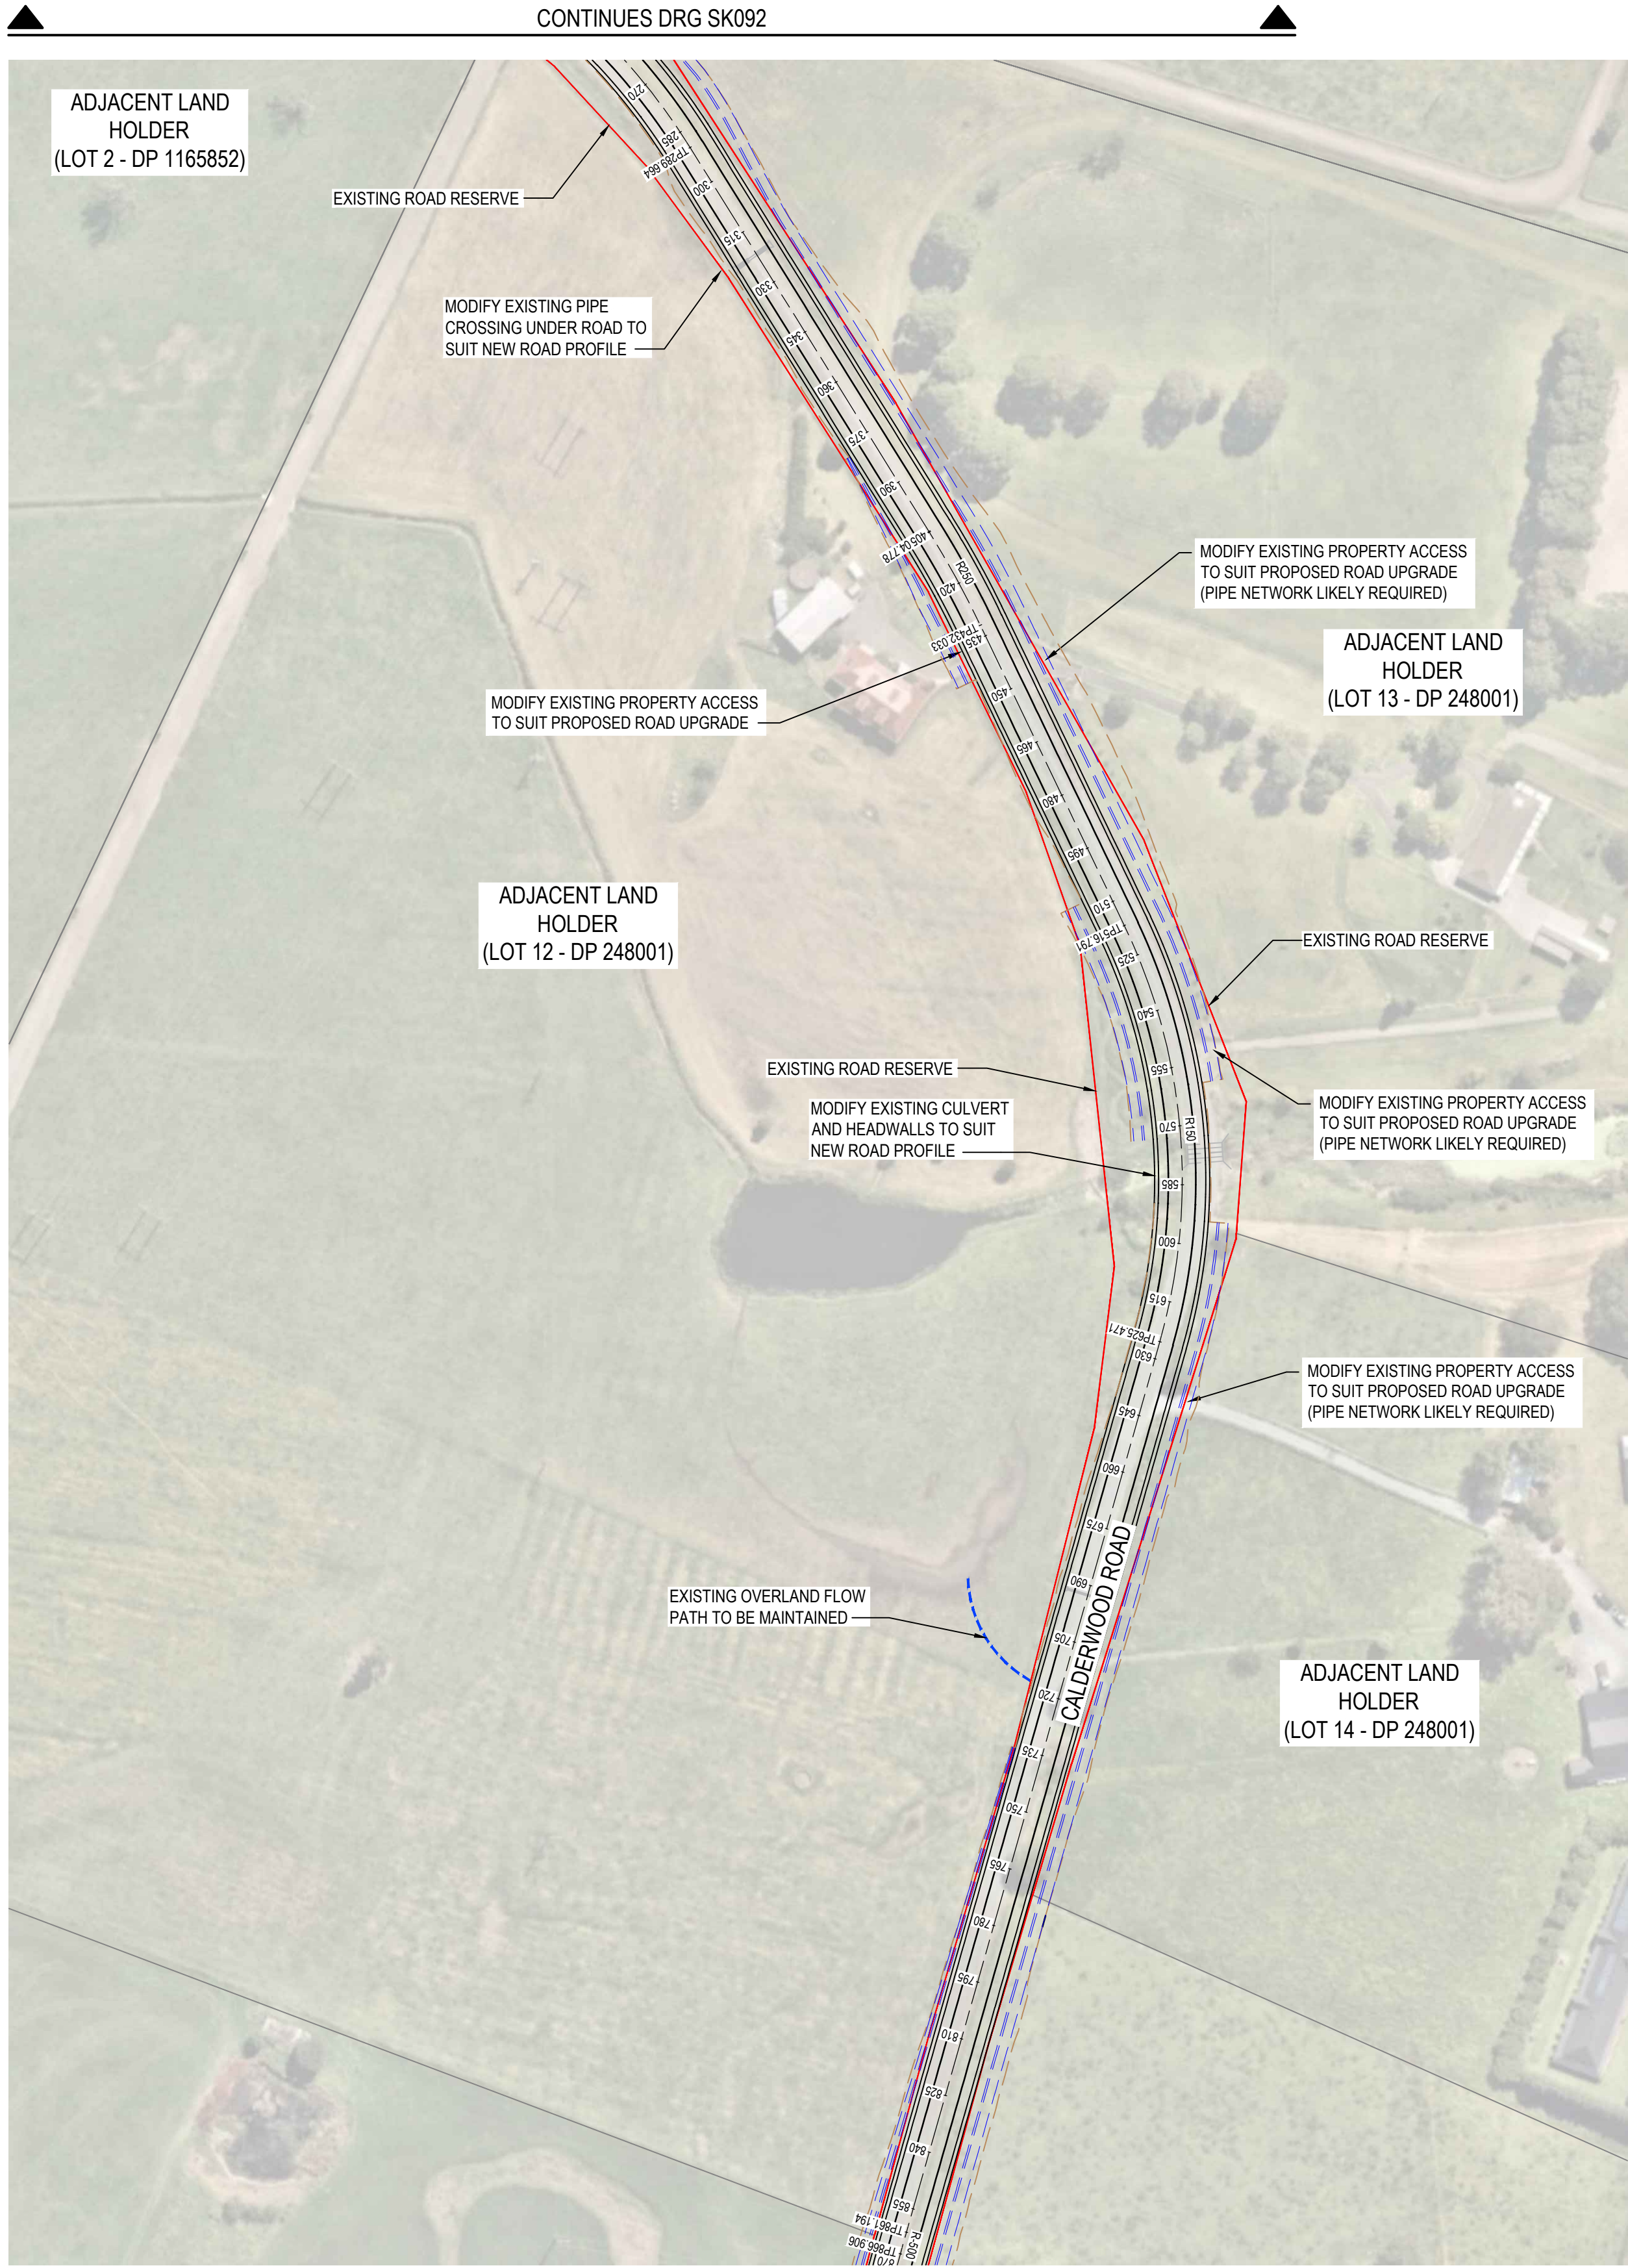


NOTE

1. IMAGE SOURCED FROM NEARMAP (JUNE, 2020)

LEGEND

- BULK EARTHWORKS BATTER EXTENTS
- PROPOSED TABLE DRAIN
- PROPOSED ROAD CENTERLINE
- PROPOSED CALDERWOOD ROAD RESERVE
- EXISTING CALDERWOOD ROAD RESERVE
- TOF
- EXISTING MAJOR OPTIC FIBRE

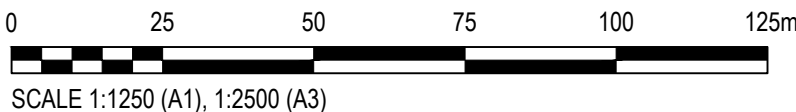

CALDERWOOD ROAD CONCEPT LAYOUT

SCALE 1:1250



Rev.	Date	Description	Des.	Verif.	Appd.
2	12/02/2021	REVISED ALIGNMENT AND DRAINS	LAB	PM	
1	4/02/2021	ISSUED FOR INFORMATION	LAB	PM	



© Cardno Limited All Rights Reserved.
This document is produced by Cardno Limited solely for the benefit of and use by the client in accordance with the terms of the retainer. Cardno Limited does not and shall not assume any responsibility or liability whatsoever to any third party arising out of any use or reliance by third party on the content of this document.






Drawn LAB	Date 12/02/2021	Client LENLEASE
Checked MPR	Date 12/02/2021	Project CALDERWOOD ROAD UPGRADE
Designed LAB	Date 3/02/2021	CONCEPT DESIGN
Verified PM	Date 12/02/2021	ROAD CONCEPT
Approved		Title CALDERWOOD ROAD CONCEPT LAYOUT SHEET 2 OF 2 OPTION 4 - 12m CARRIAGEWAY
Status FOR INFORMATION ONLY NOT TO BE USED FOR CONSTRUCTION PURPOSES		
DATUM AHD	Scale 1:1250	Size A1
Drawing Number 82015040-54-SK093	Revision 2	

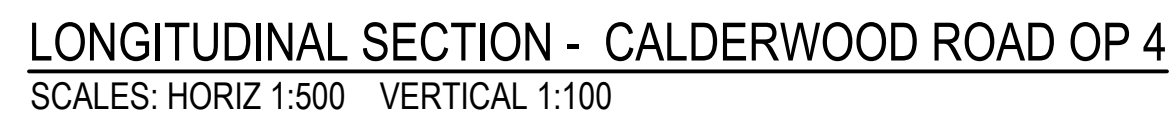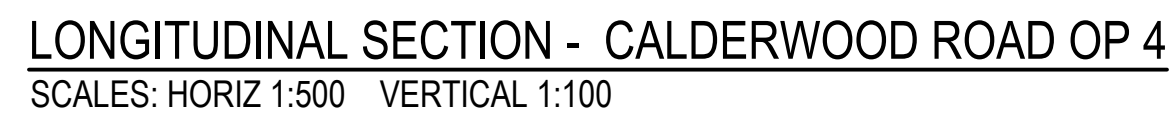

 **Cardno**[®]

Cardno (NSW/ACT) Pty Ltd | ABN 95 001 145 035
Ground Floor, 16 Burelli Street
Wollongong NSW 2500
Tel: 02 4231 9600 Fax: 02 4228 6811
Web: www.cardno.com.au

Drawn LAB	Date 12/02/2021	Client LENLEASE			
Checked MPR	Date 12/02/2021	Project CALDERWOOD ROAD UPGRADE CONCEPT DESIGN ROAD CONCEPT	Status FOR INFORMATION ONLY		
Designed LAB	Date 3/02/2021		NOT TO BE USED FOR CONSTRUCTION PURPOSES		
Verified PM	Date 12/02/2021		DATUM AHD		
Approved		Title CALDERWOOD ROAD CONCEPT LONGSECTIONS SHEET 1 OF 3 OPTION 4 - 12m CARRIAGEWAY	Scale AS SHOWN	Size A1	
			Drawing Number 82015040-54-SK094	Revision 2	

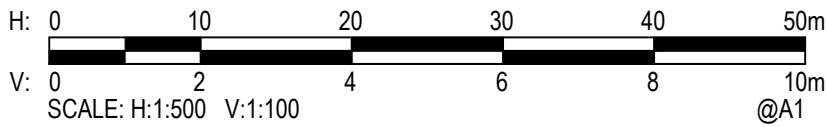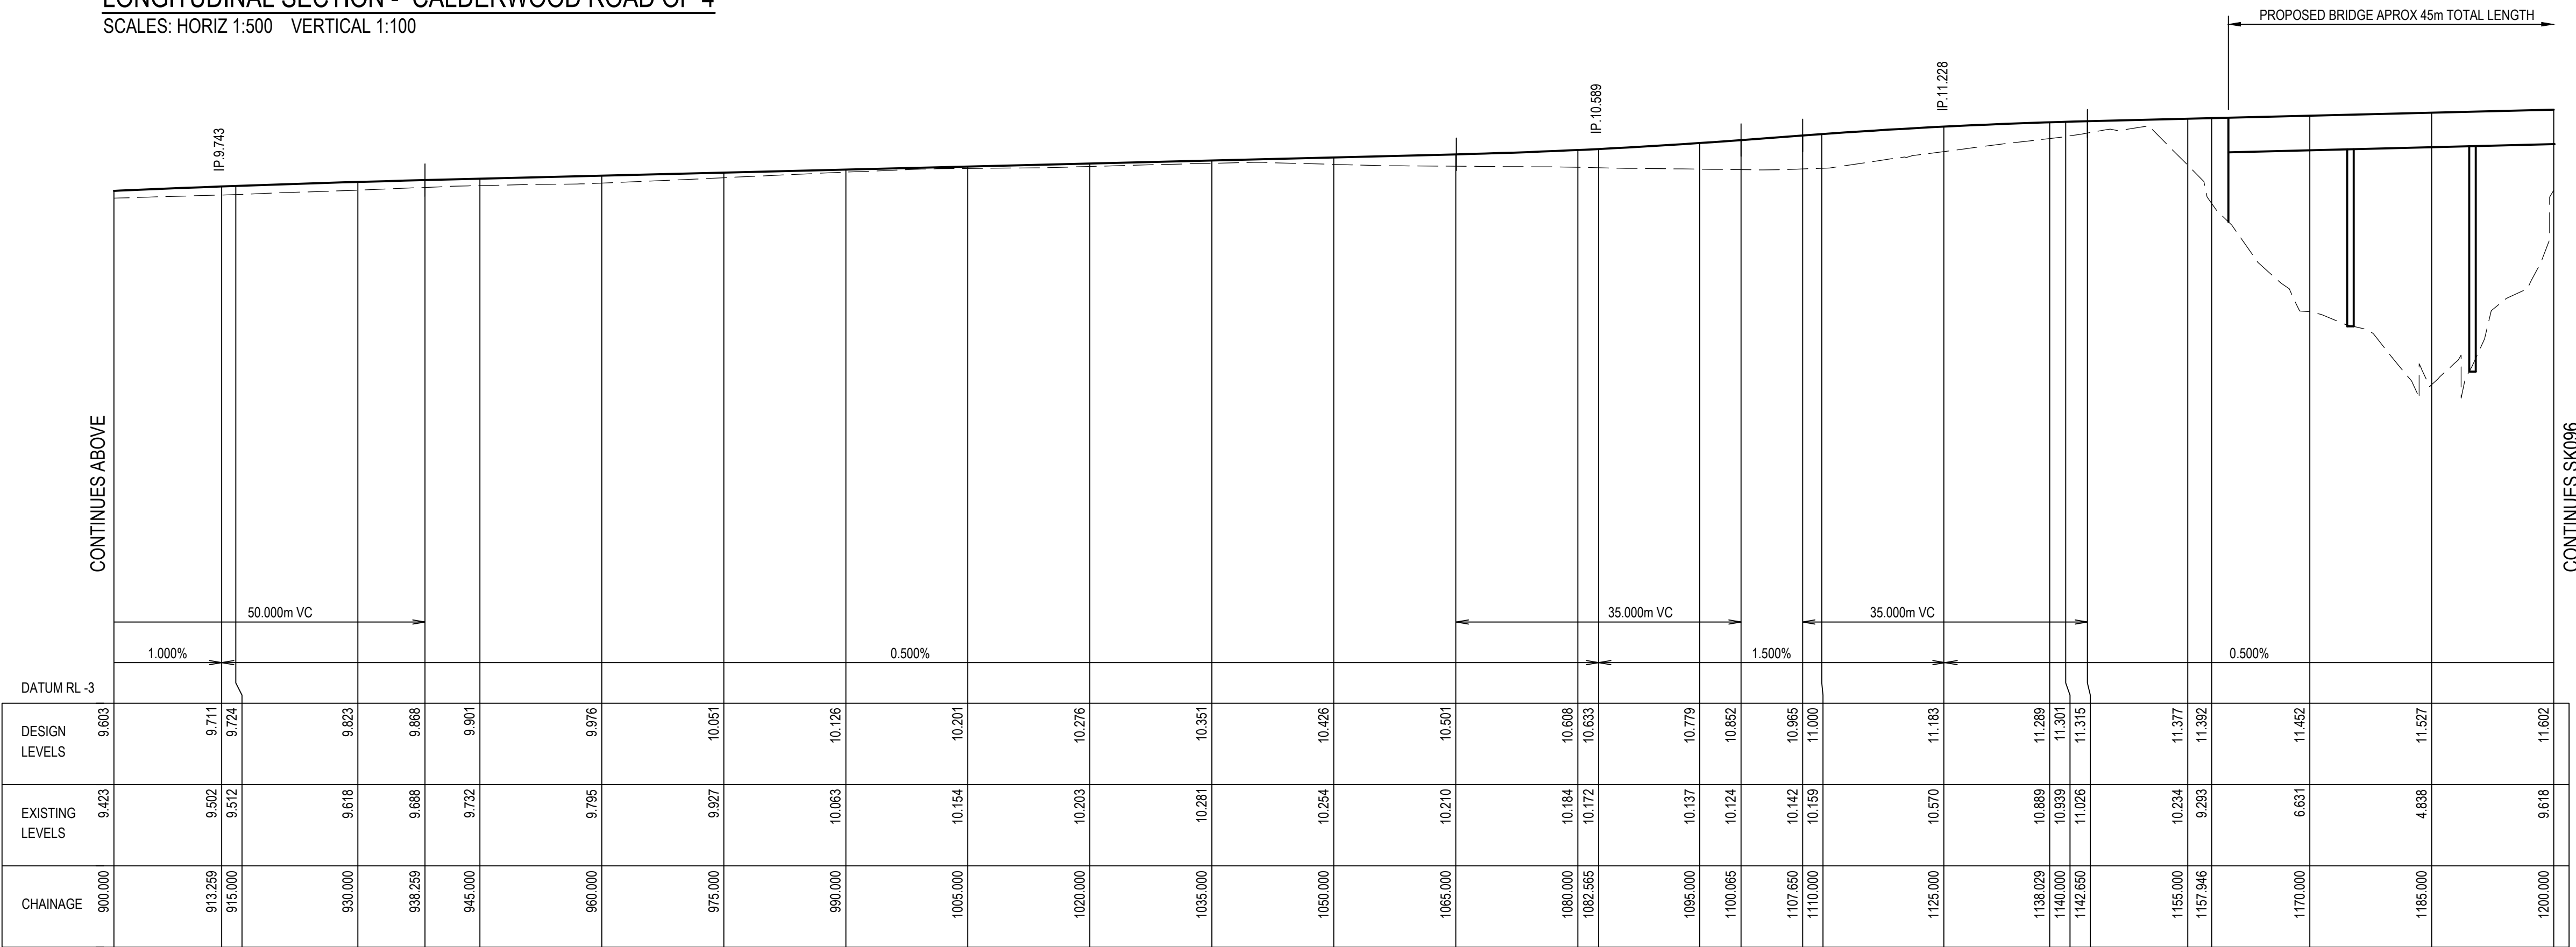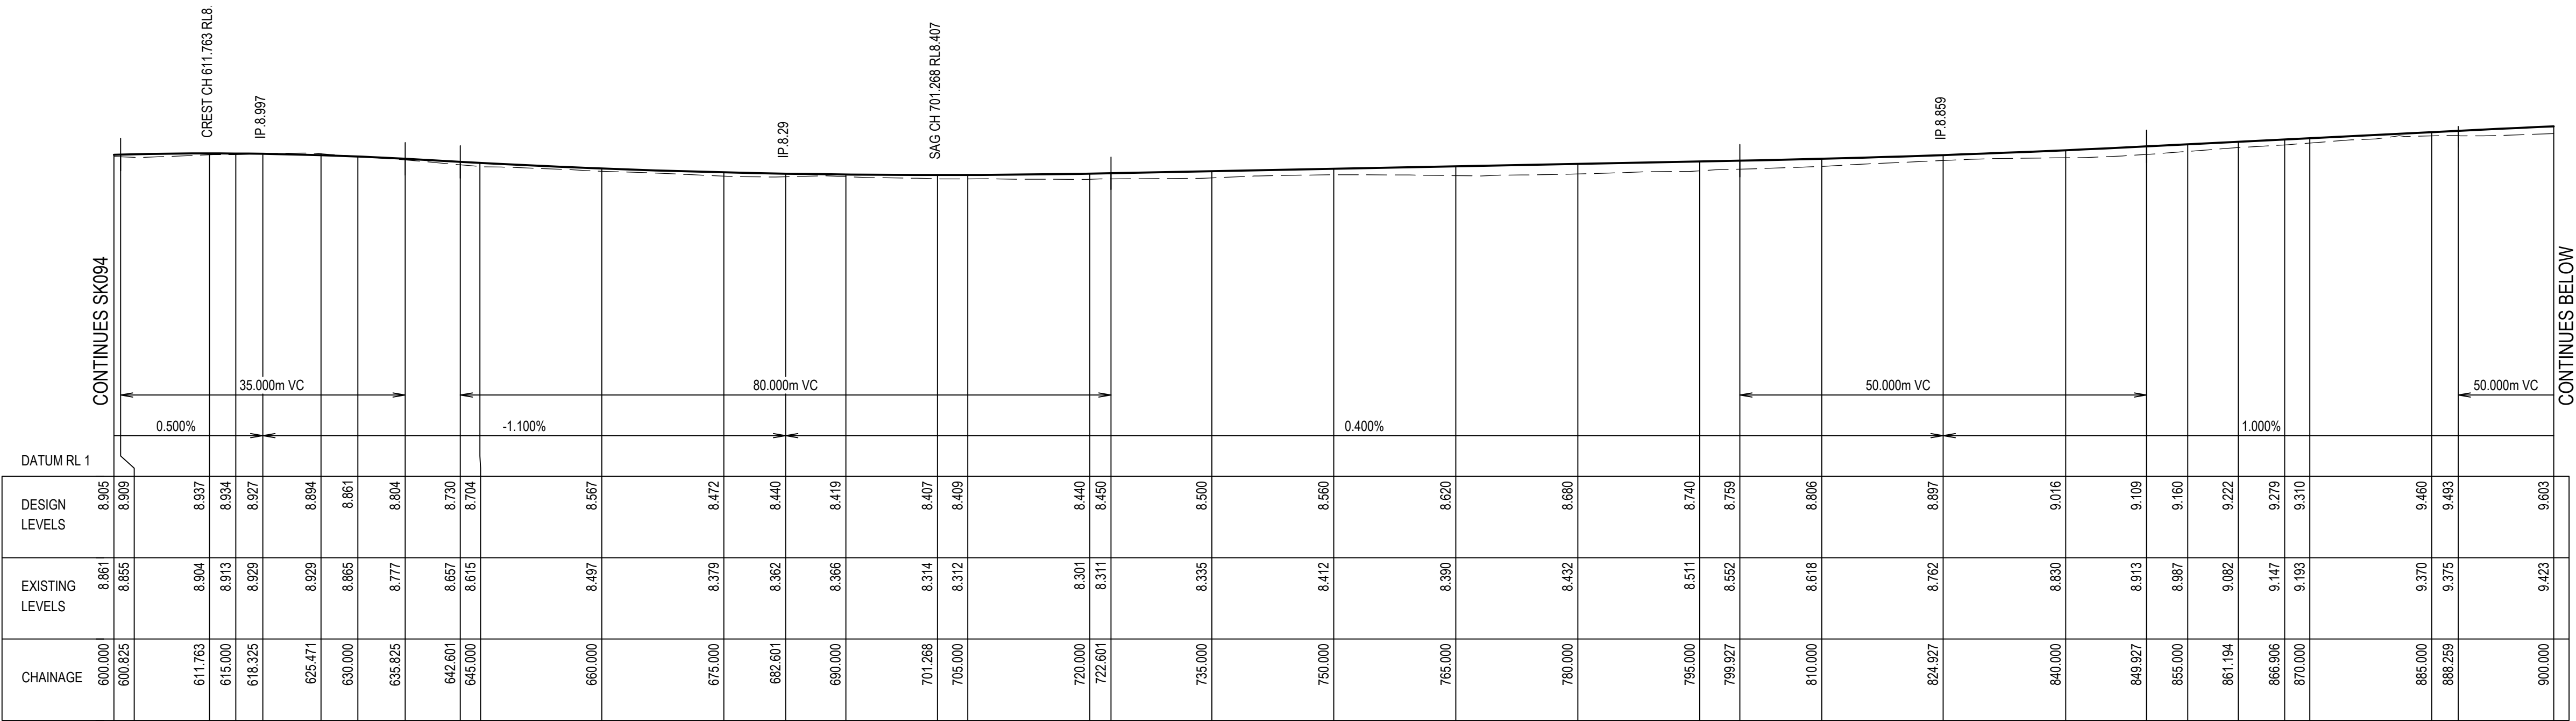

© Cardno Limited All Rights Reserved.
This document is produced by Cardno Limited solely for the benefit of and use by the client in accordance with the terms of the retainer. Cardno Limited does not and shall not assume any responsibility or liability whatsoever to any third party arising out of any use or reliance by third party on the content of this document.


Cardno
Cardno (NSW/ACT) Pty Ltd | ABN 95 001 145 035
Ground Floor, 16 Bursell Street
Wollongong NSW 2500
Tel: 02 4231 9600 Fax: 02 4228 6811
Web: www.cardno.com.au

Drawn LAB
Checked MPR
Designed LAB
Verified PM
Approved

Date 12/02/2021
Date 12/02/2021
Date 3/02/2021
Date 12/02/2021
Client **LENDELEASE**
Project CALDERWOOD ROAD UPGRADE
CONCEPT DESIGN
ROAD CONCEPT
Title CALDERWOOD ROAD CONCEPT LONGSECTIONS
SHEET 2 OF 3
OPTION 4 - 12m CARRIAGEWAY

Status **FOR INFORMATION ONLY**
NOT TO BE USED FOR CONSTRUCTION PURPOSES
DATUM AHD
Scale AS SHOWN
Size A1
Drawing Number 82015040-54-SK095
Revision 2

Rev.	Date	Description	Des.	Verif.	Appd.
2	12/02/2021	REVISED ALIGNMENT AND DRAINS	LAB	PM	
1	4/02/2021	ISSUED FOR INFORMATION	LAB	PM	

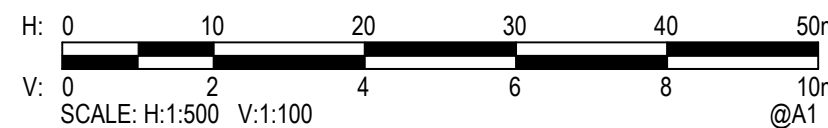


LONGITUDINAL SECTION - CALDERWOOD ROAD OP 4




Drawn	Date
LAB	12/02/2021
Checked	Date
MPR	12/02/2021
Designed	Date
LAB	3/02/2021
Verified	Date
PM	12/02/2021
Approved	

Status				FOR INFORMATION ONLY			
NOT TO BE USED FOR CONSTRUCTION PURPOSES							
DATE		Scale		Size			
AHD		AS SHOWN		A1			
Drawing Number						Revision	
82015040-54-SK096						2	

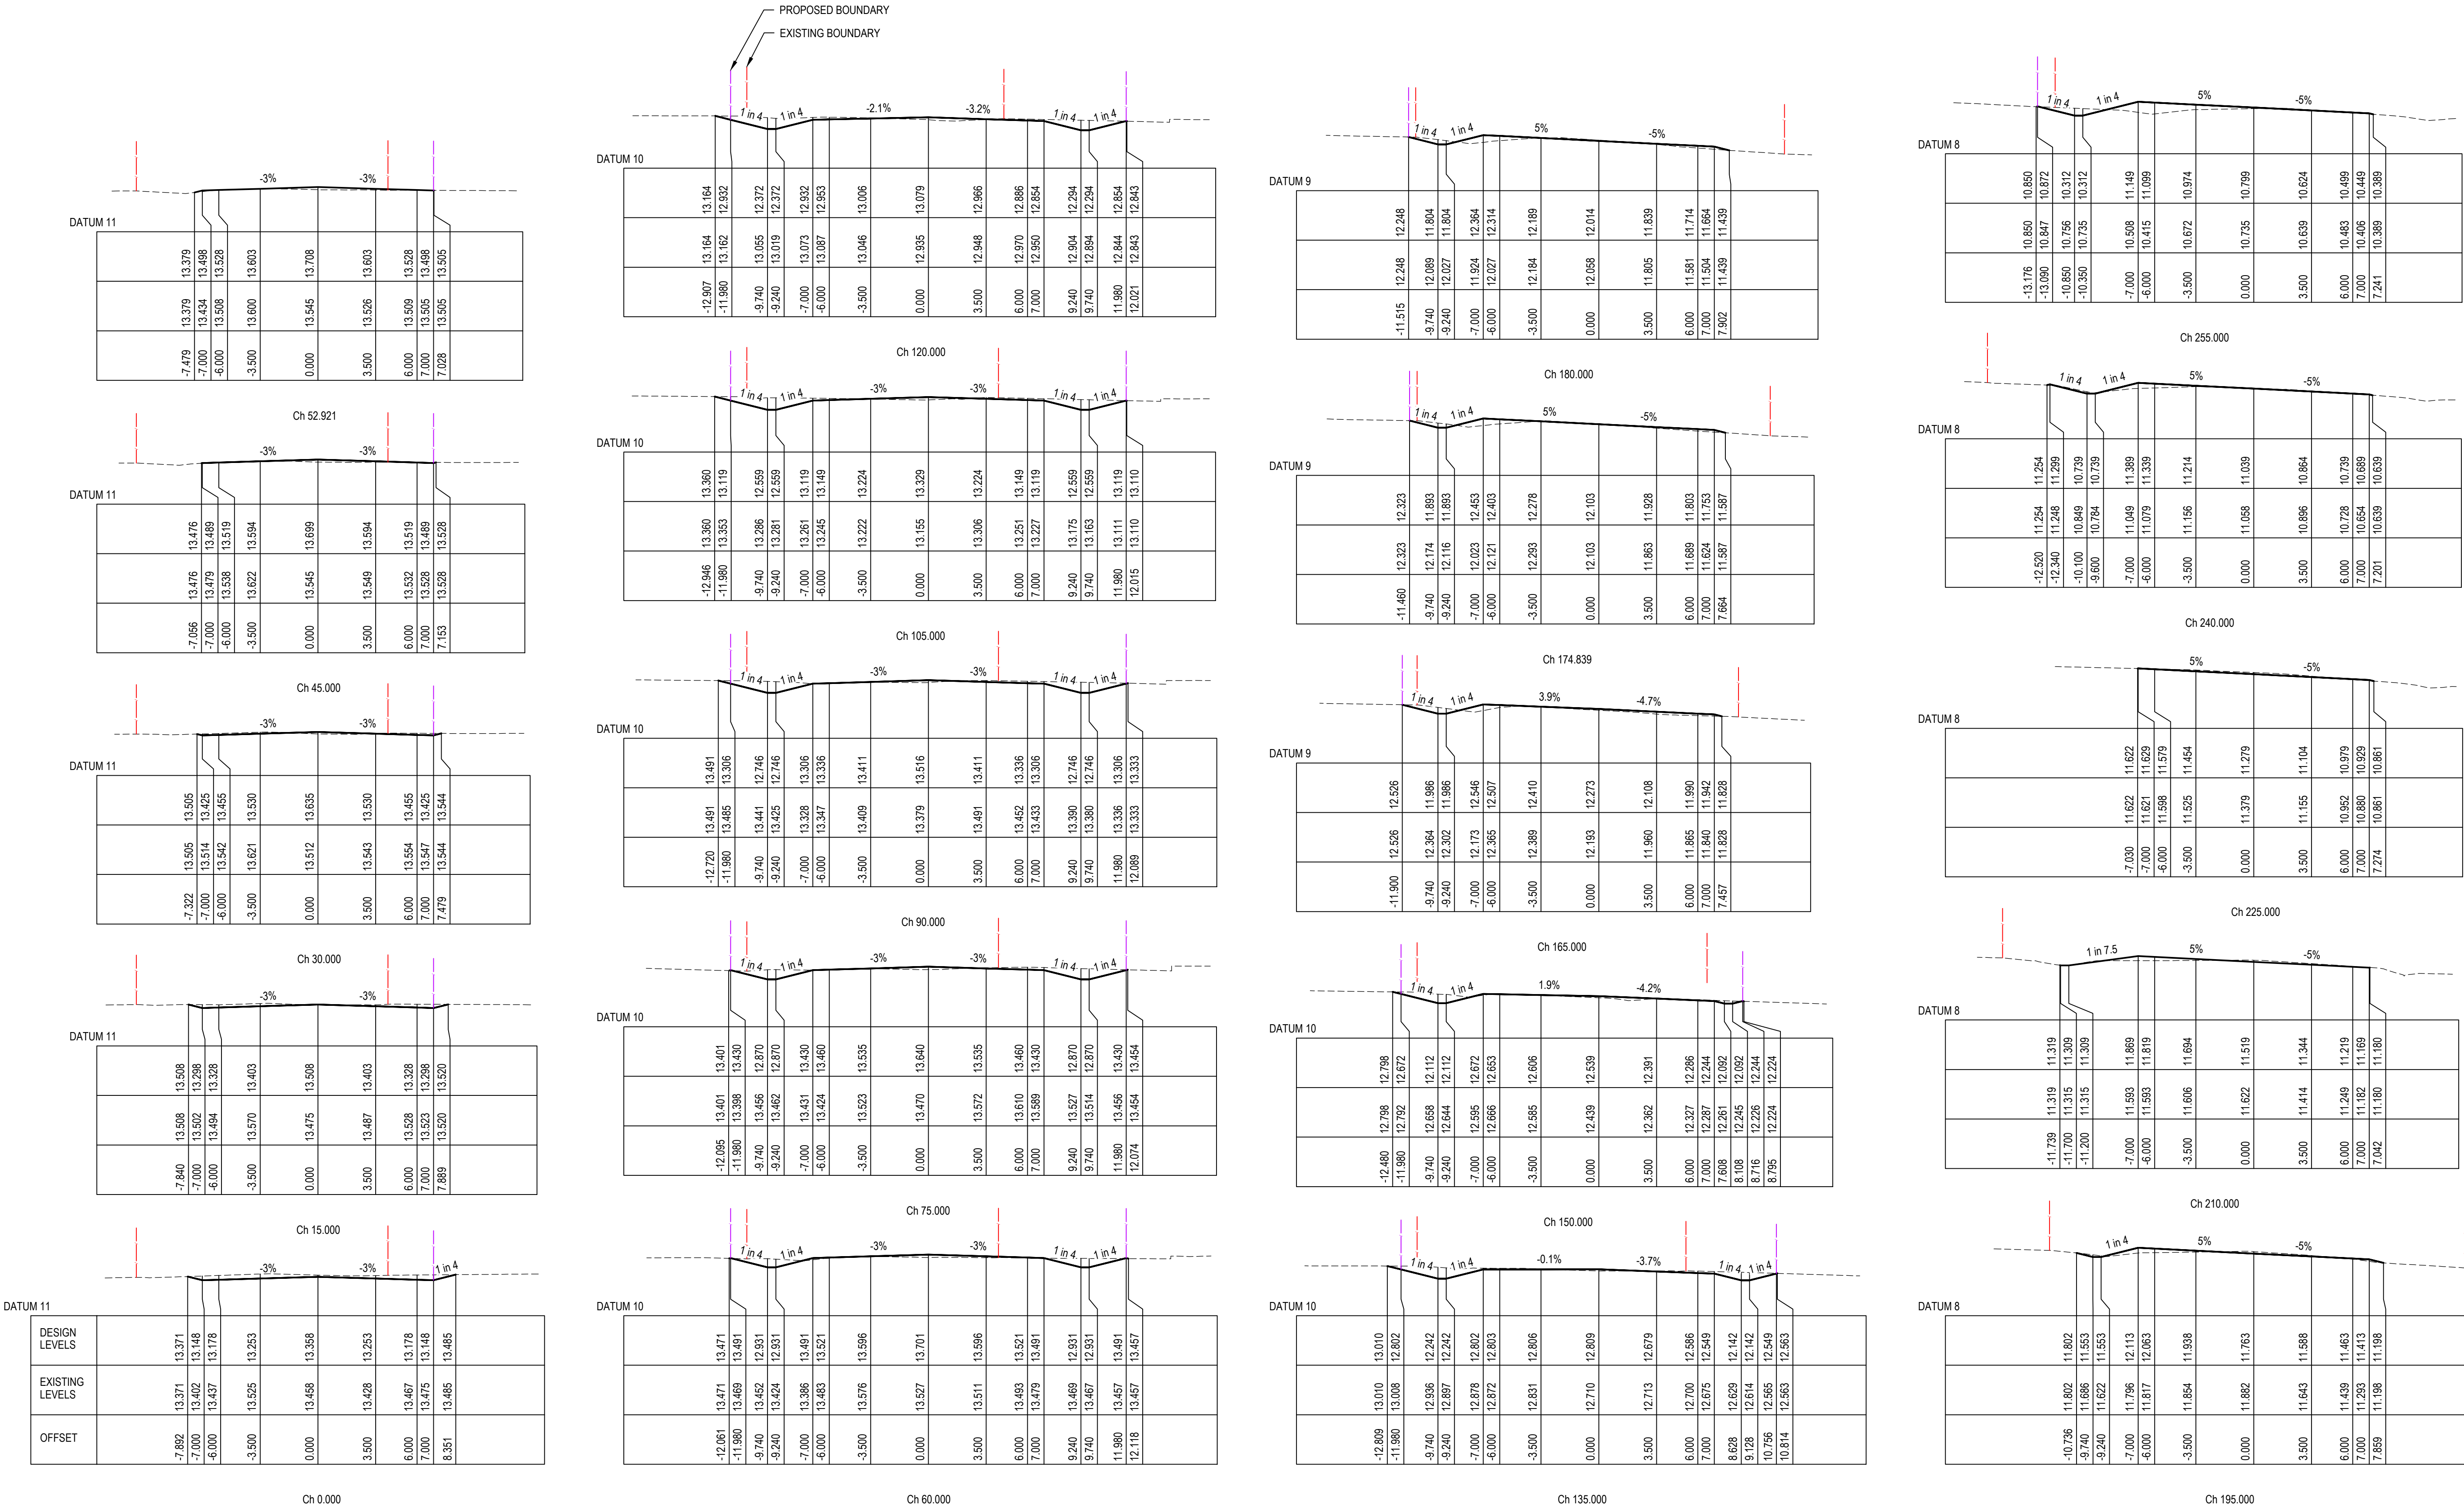

CALDERWOOD ROAD CROSS SECTIONS
SCALE 1:200

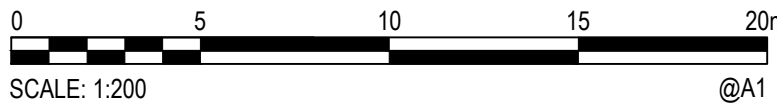

© Cardno Limited All Rights Reserved.
This document is produced by Cardno Limited solely for the benefit of and use by the client in accordance with the terms of the retainer. Cardno Limited does not and shall not assume any responsibility or liability whatsoever to any third party arising out of any use or reliance by third party on the content of this document.






Cardno (NSW/ACT) Pty Ltd | ABN 95 001 145 035
Ground Floor, 16 Bursill Street
Woolongong NSW 2500
Tel: 02 4231 9600 Fax: 02 4228 6811
Web: www.cardno.com.au

Drawn LAB 12/02/2021
Checked MPR 12/02/2021
Designed LAB 3/02/2021
Verified PM 12/02/2021
Approved

Client LENDLEASE
Project CALDERWOOD ROAD UPGRADE
CONCEPT DESIGN
ROAD CONCEPT
Title CALDERWOOD ROAD CONCEPT CROSS SECTIONS
SHEET 1 OF 6
OPTION 4 - 12m CARRIAGEWAY

Status FOR INFORMATION ONLY
NOT TO BE USED FOR CONSTRUCTION PURPOSES
DRAFTING AHD Scale 1:200 Size A1
Drawing Number 82015040-54-SK097
Revision 2

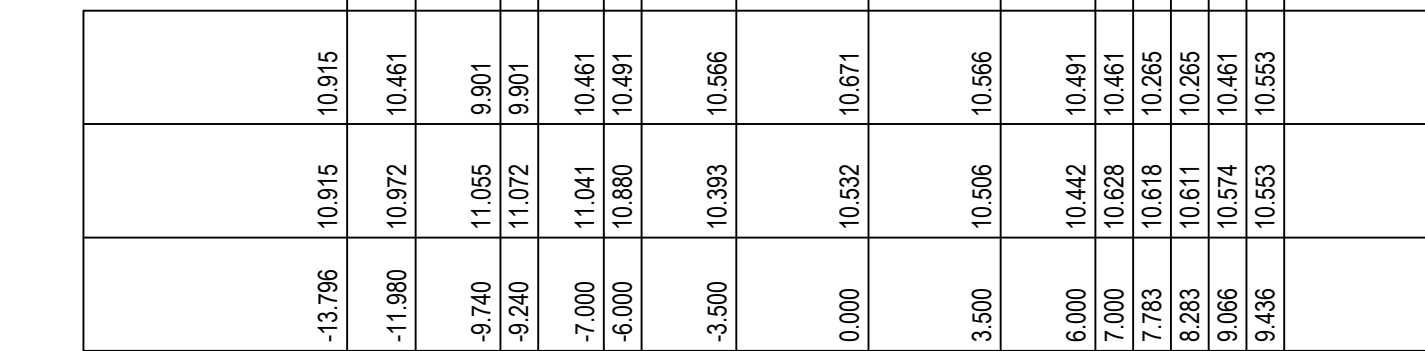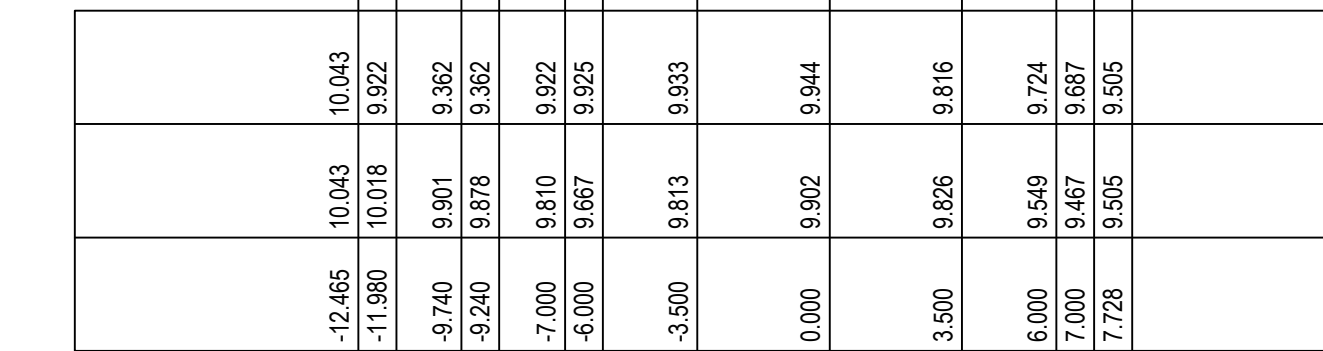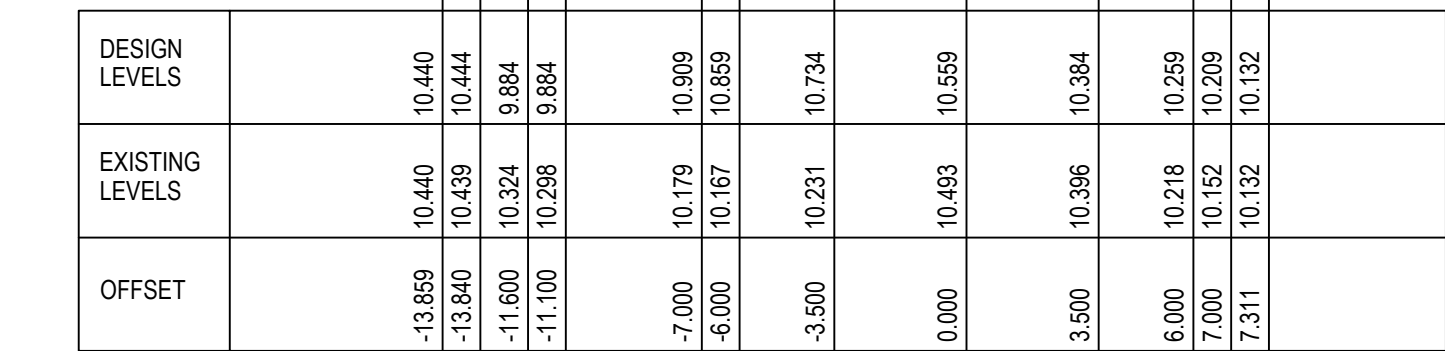

SCALE 1:200



© Cardno Limited All Rights Reserved.
This document is produced by Cardno Limited solely for the benefit of and use by the client in accordance with the terms of the retainer. Cardno Limited does not and shall not assume any responsibility or liability whatsoever to any third party arising out of any use or reliance by third party on the content of this document.



Cardno (NSW/ACT) Pty Ltd | ABN 95 001 145 035
Ground Floor, 16 Burelli Street
Wollongong NSW 2500
Tel: 02 4231 9600 Fax: 02 4228 6811
Web: www.cardno.com.au





















Drawn	Date
LAB	12/02/2021
Checked	Date
MPR	12/02/2021
Designed	Date
LAB	3/02/2021
Verified	Date
PM	12/02/2021
Approved	

Client	LENDELEASE
Project	CALDERWOOD ROAD UPGRADE CONCEPT DESIGN ROAD CONCEPT
Title	CALDERWOOD ROAD CONCEPT CROSS SECTIONS SHEET 2 OF 6 OPTION 4 - 12m CARRIAGEWAY

Status **FOR INFORMATION ONLY**
NOT TO BE USED FOR CONSTRUCTION PURPOSES

DATUM AHD		Scale 1:200	Size A1
Drawing Number 82015040-54-SK098			Revision 2

Drawn LAB	Date 12/02/2021	Client LENLEASE			
Checked AMPR	Date 12/02/2021	Project CALDERWOOD ROAD UPGRADE CONCEPT DESIGN ROAD CONCEPT	Status FOR INFORMATION ONLY NOT TO BE USED FOR CONSTRUCTION PURPOSES		
Designed LAB	Date 3/02/2021				
Verified PM	Date 12/02/2021	Title CALDERWOOD ROAD CONCEPT CROSS SECTIONS SHEET 3 OF 6 OPTION 4 - 12m CARRIAGEWAY	DATUM AHD	Scale 1:200	Size A1
Approved			Drawing Number 82015040-54-SK099	Revision 2	

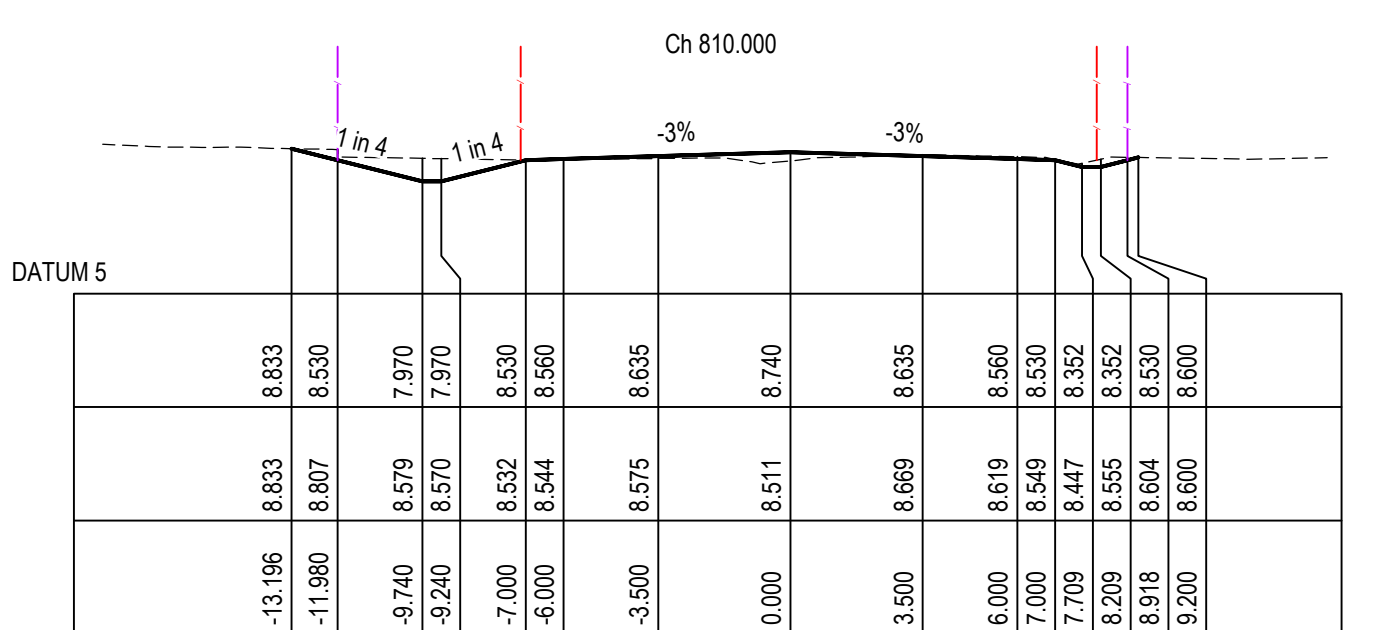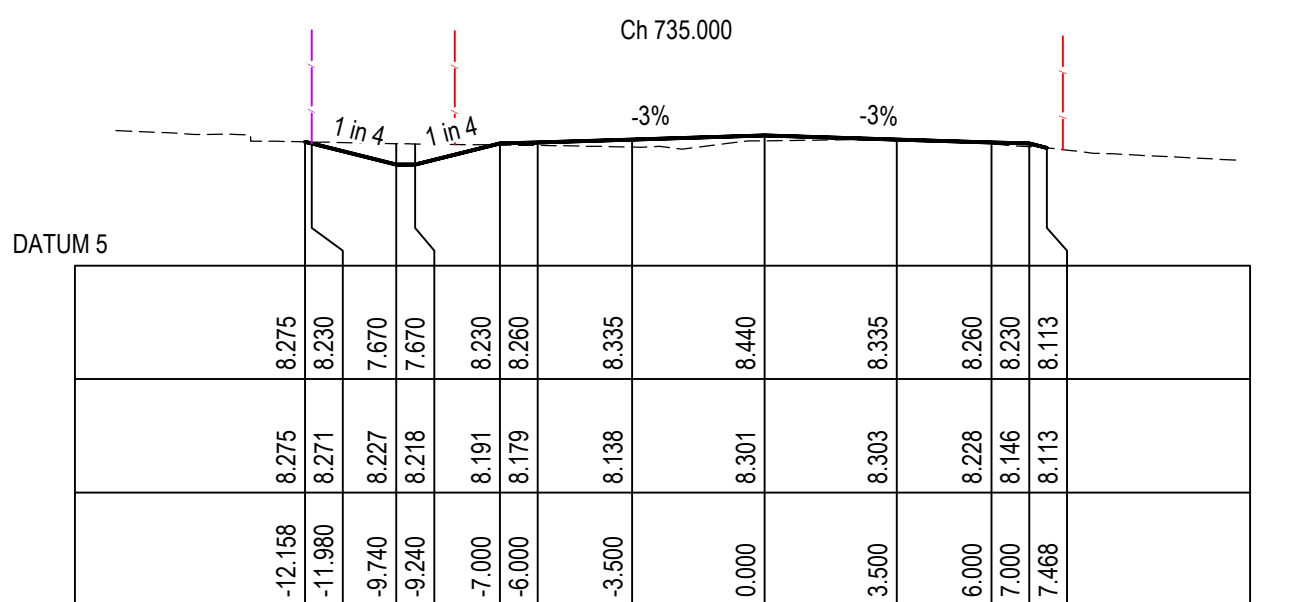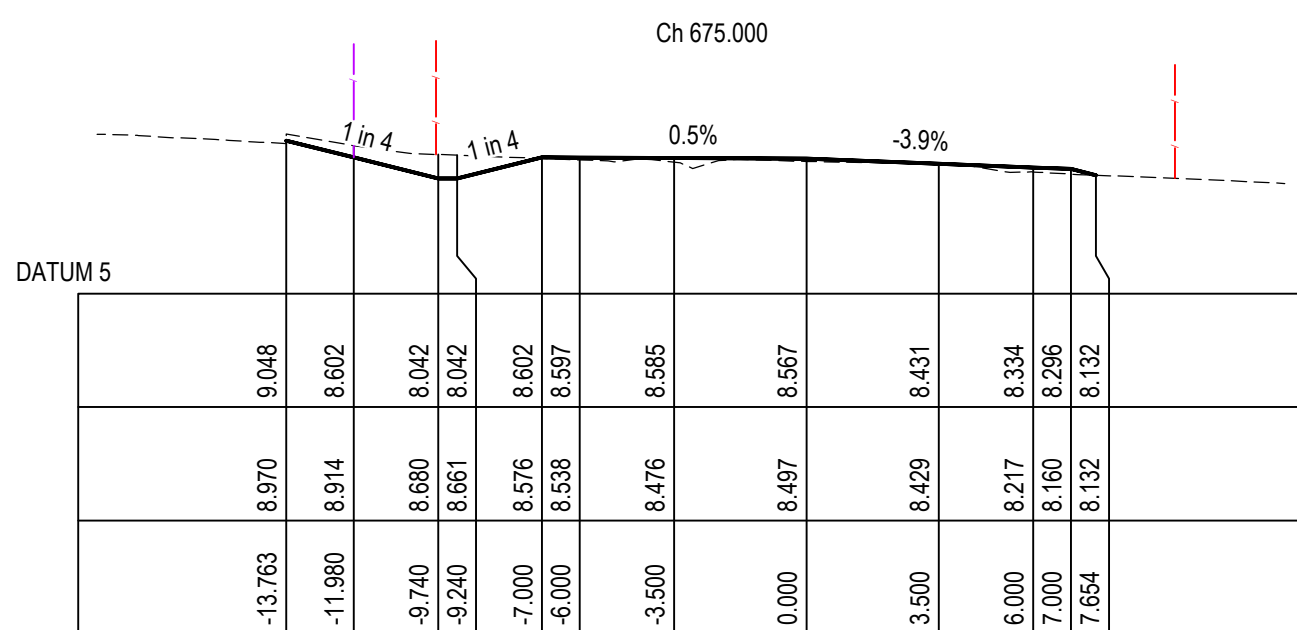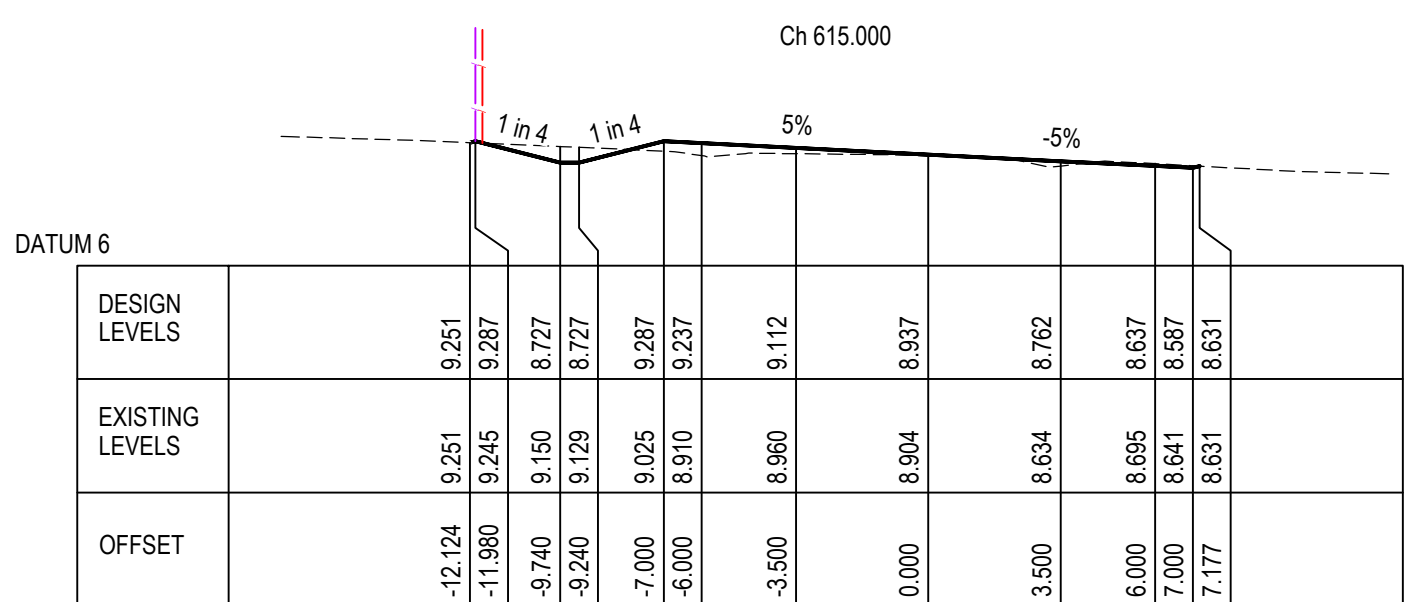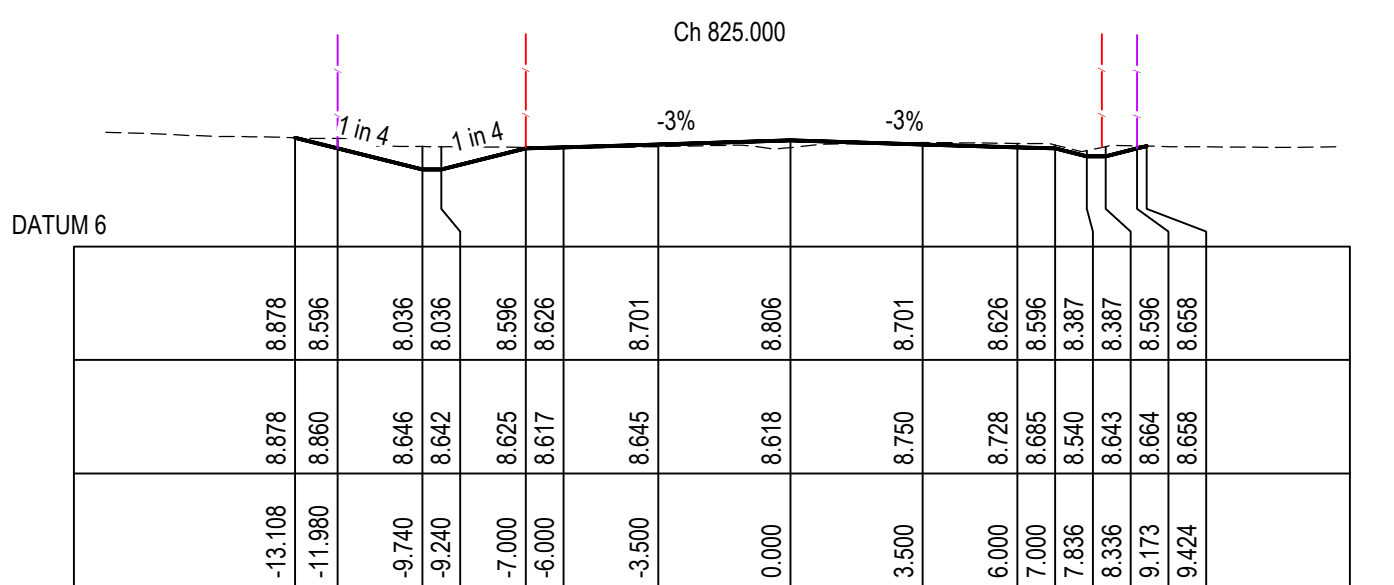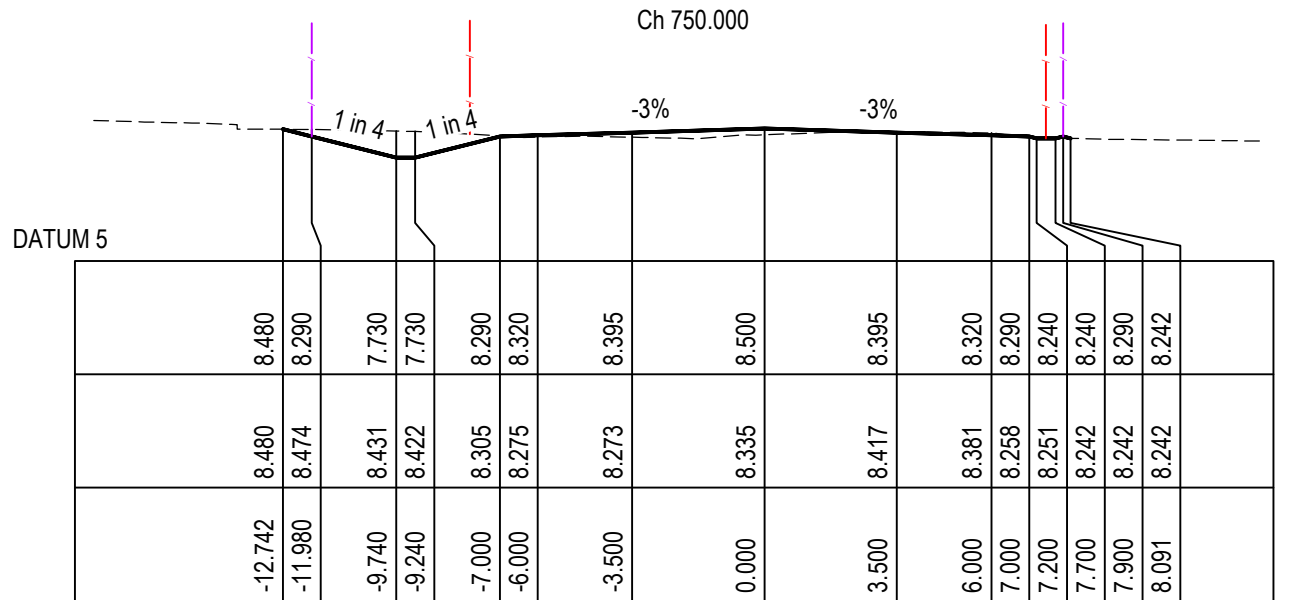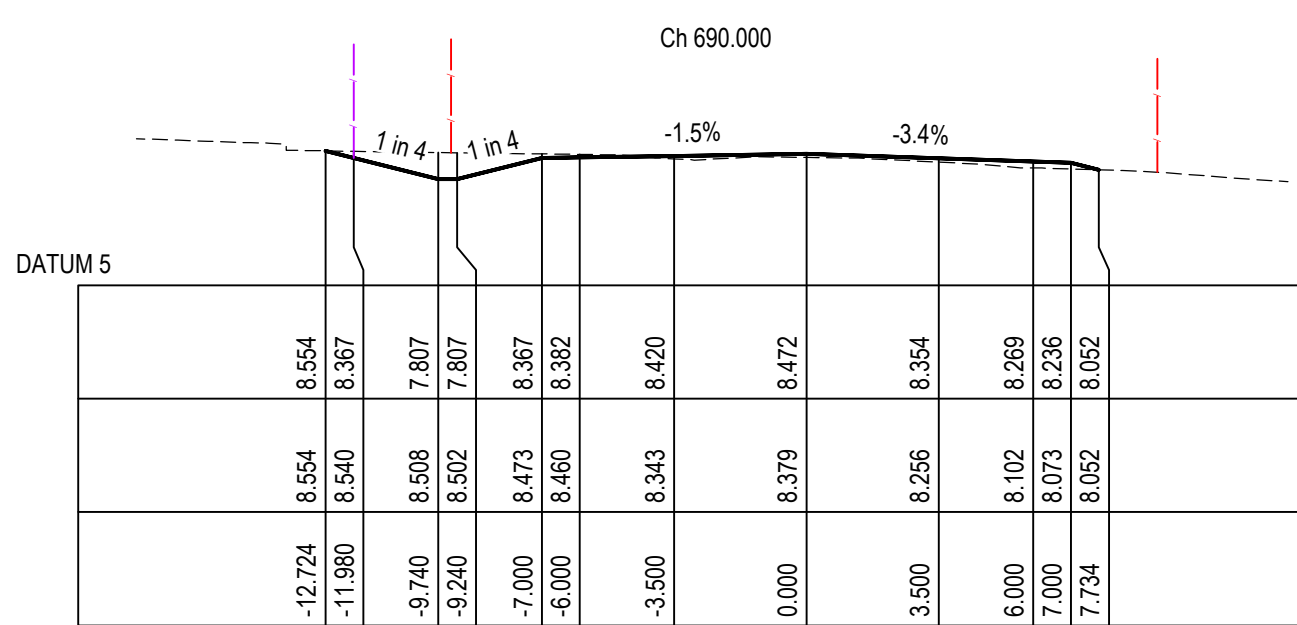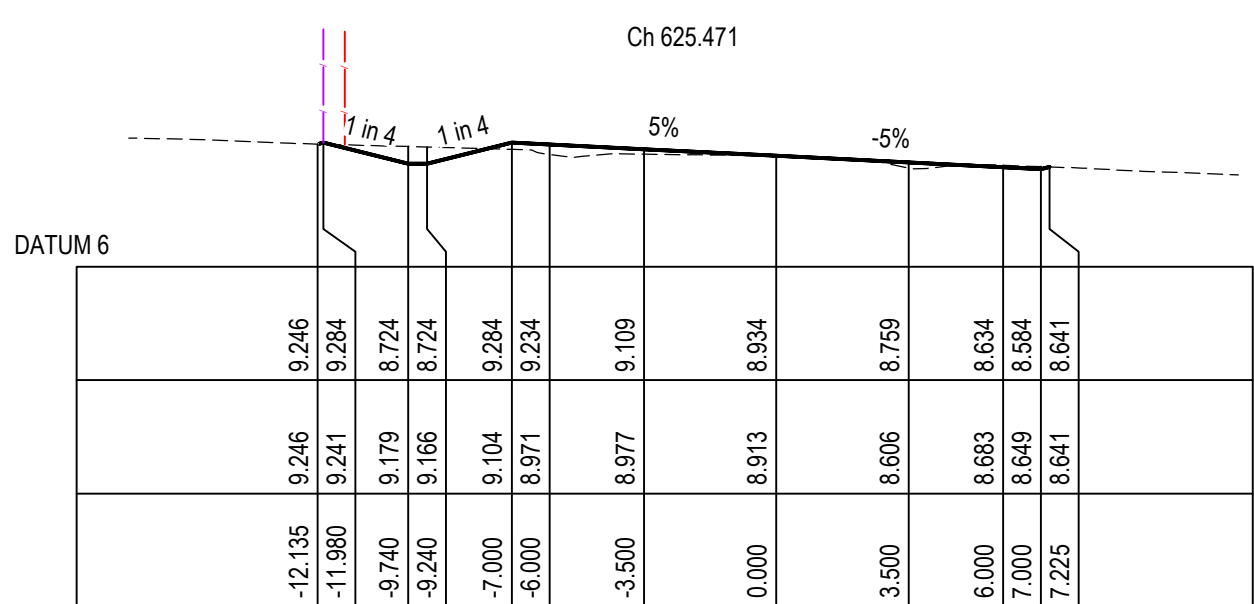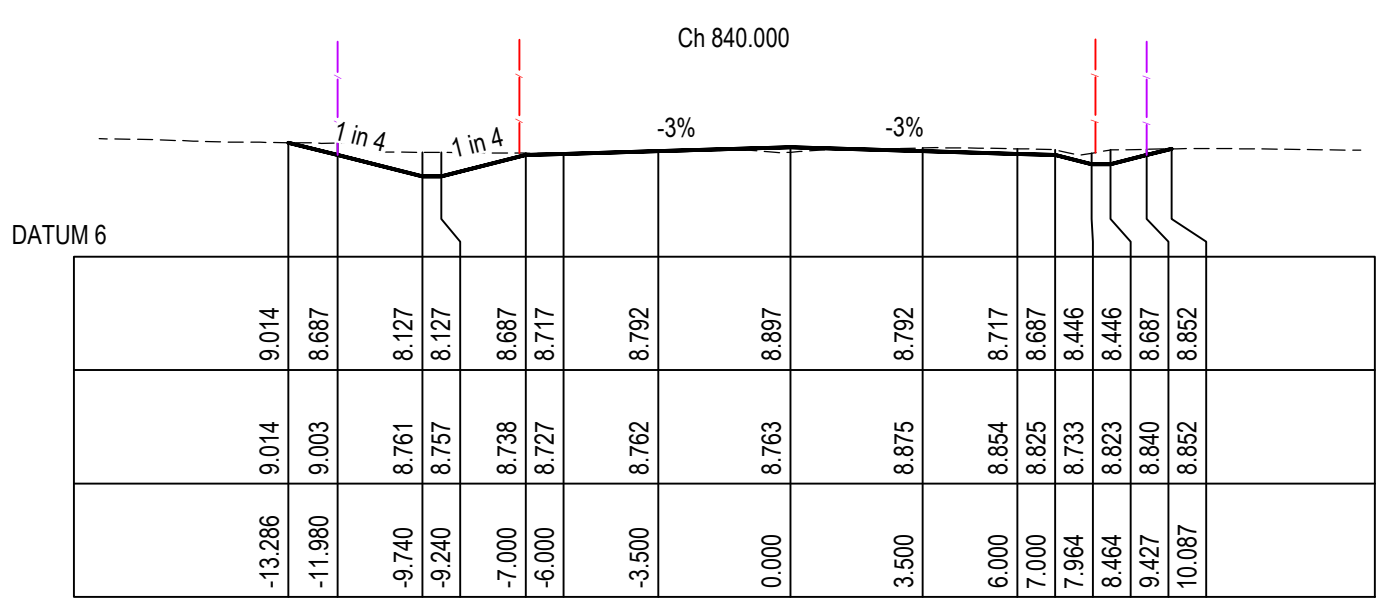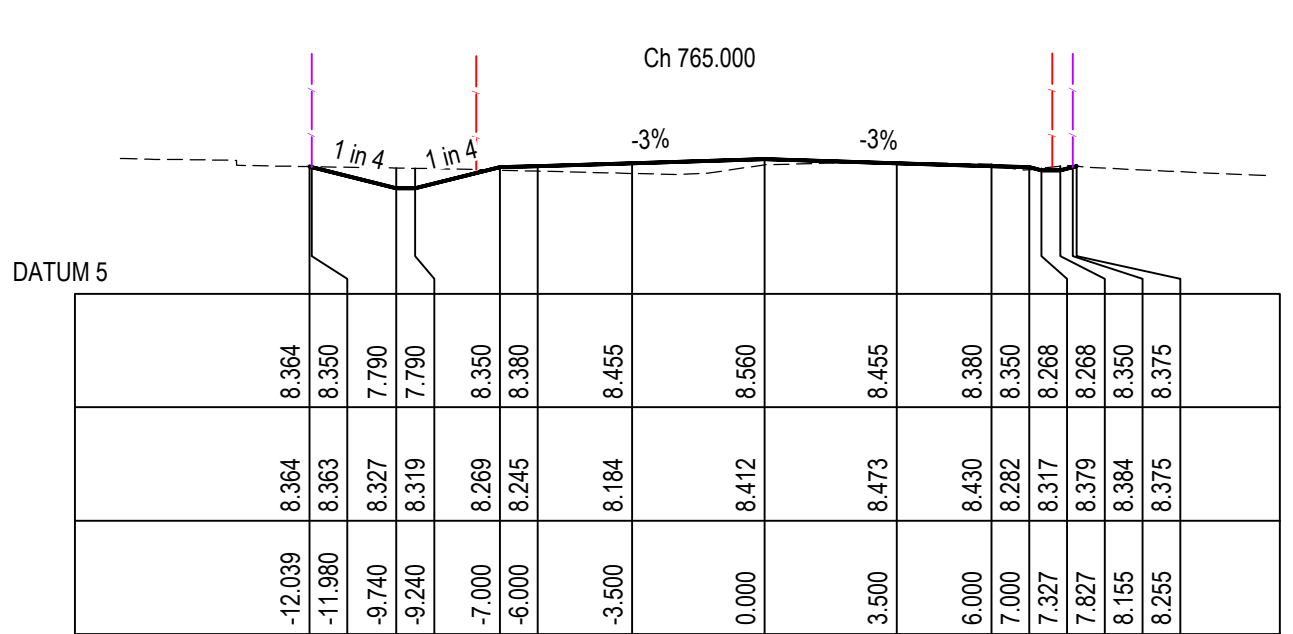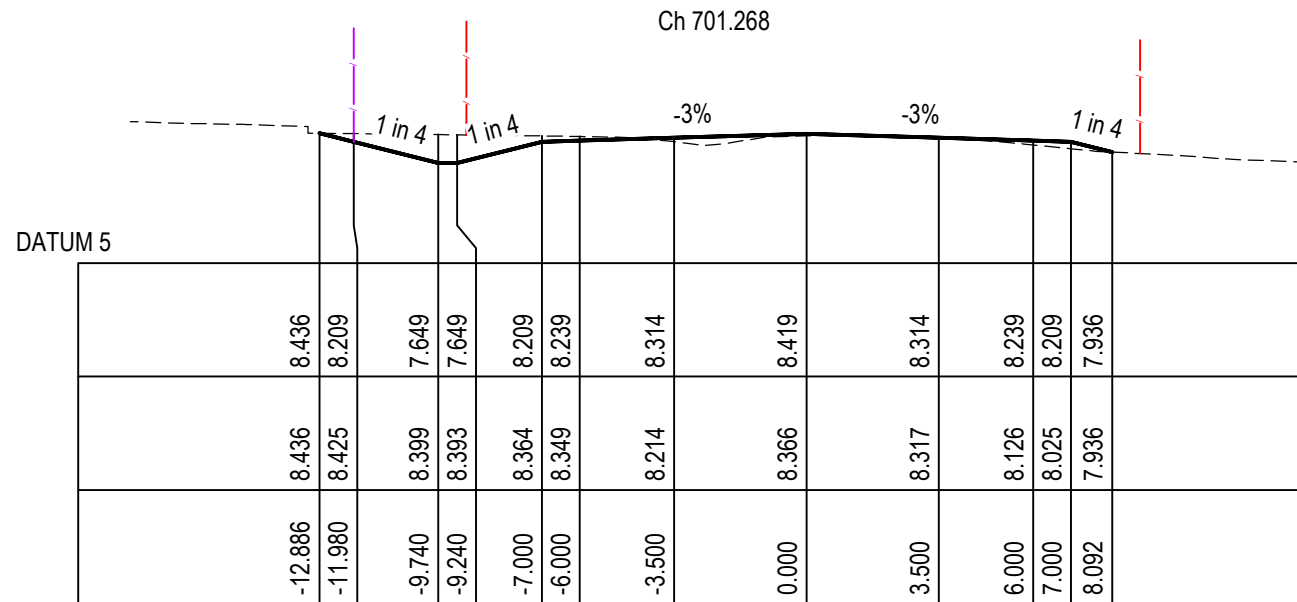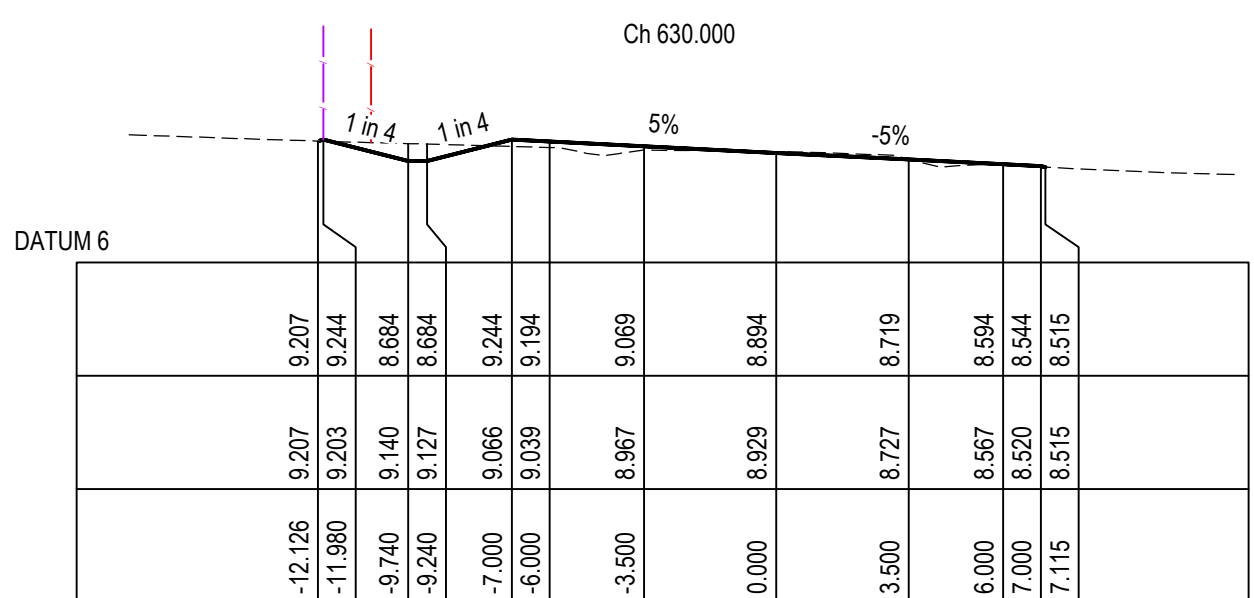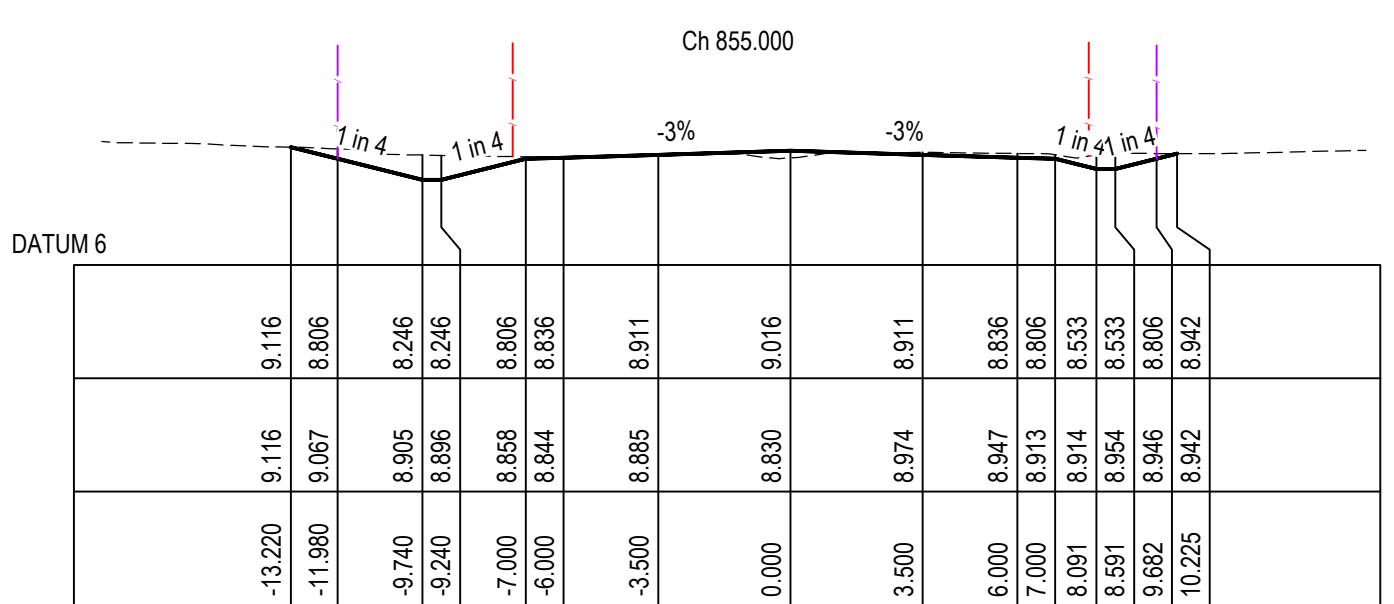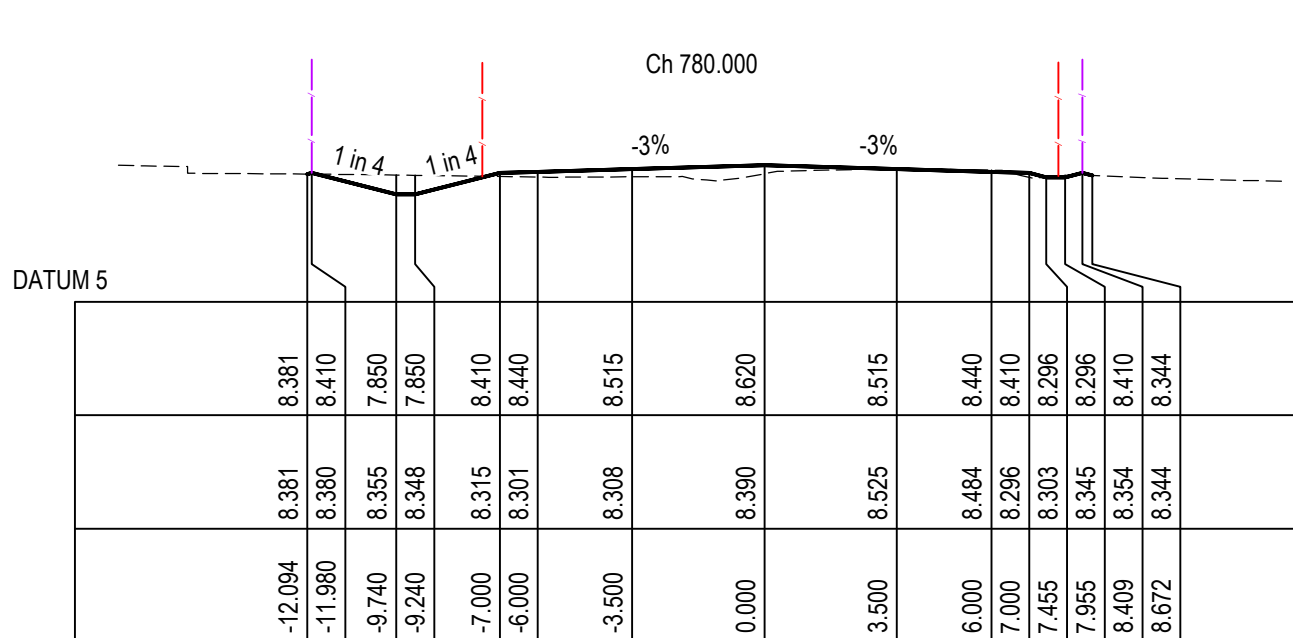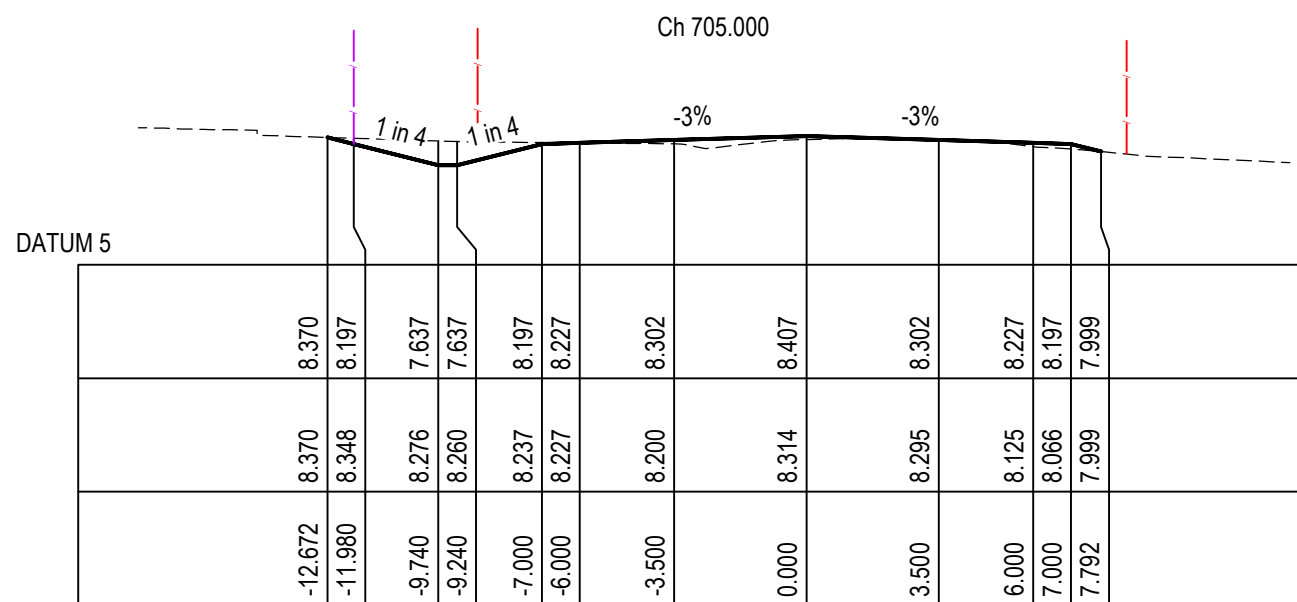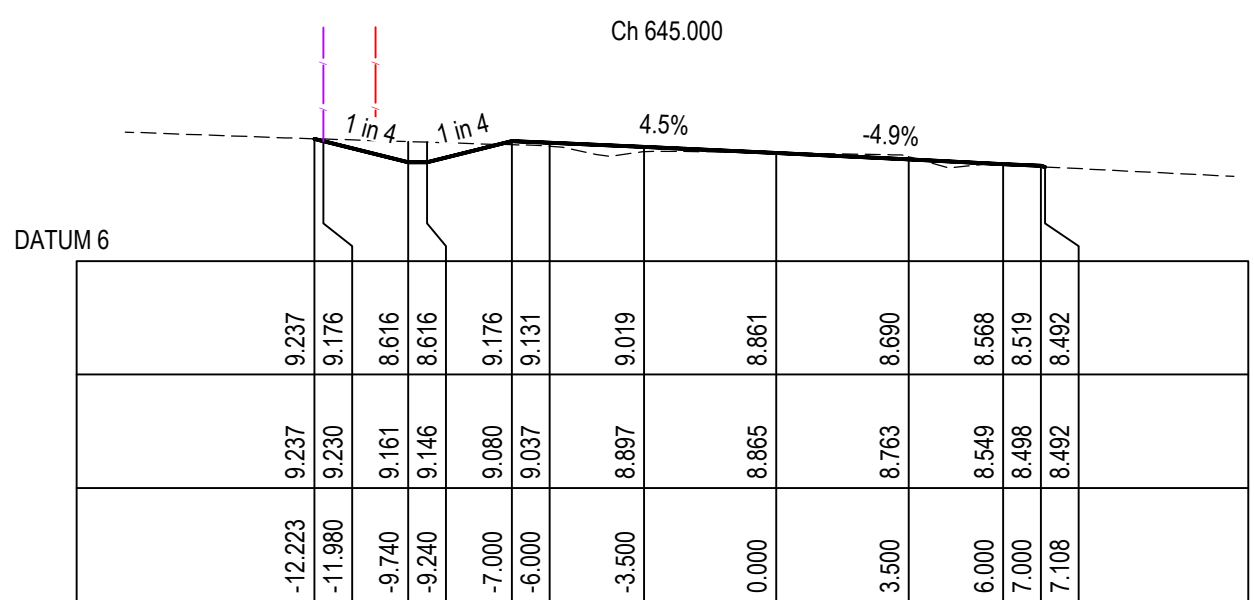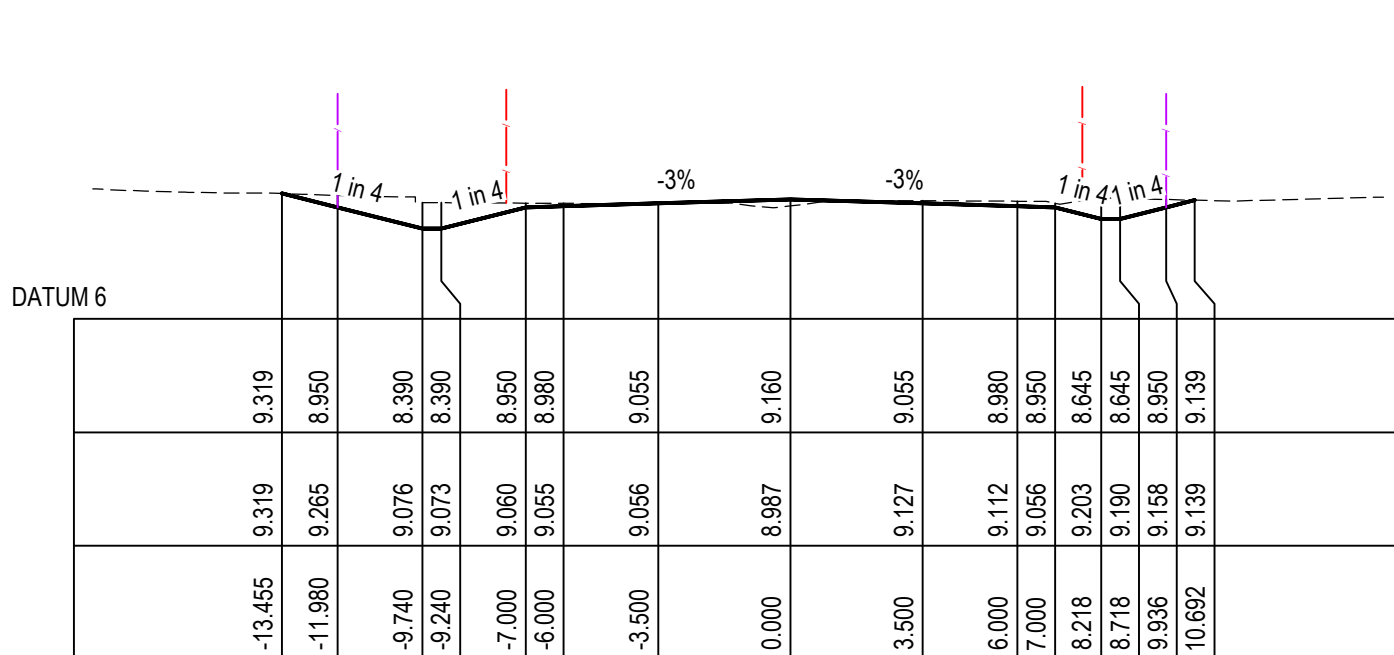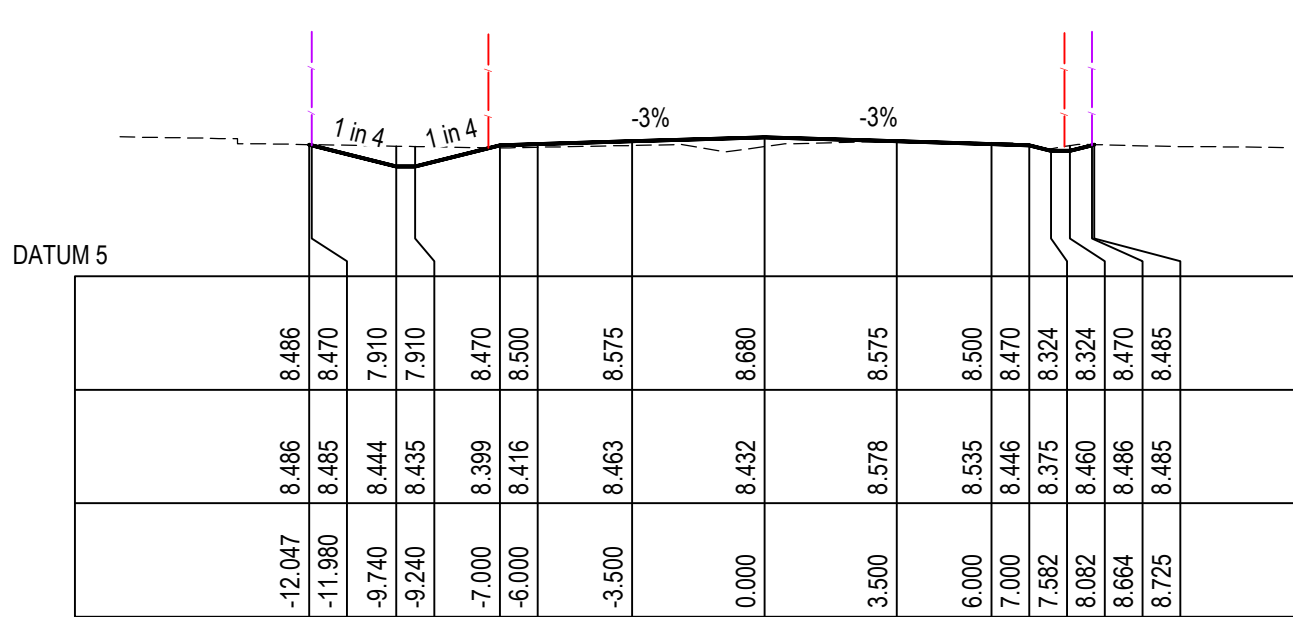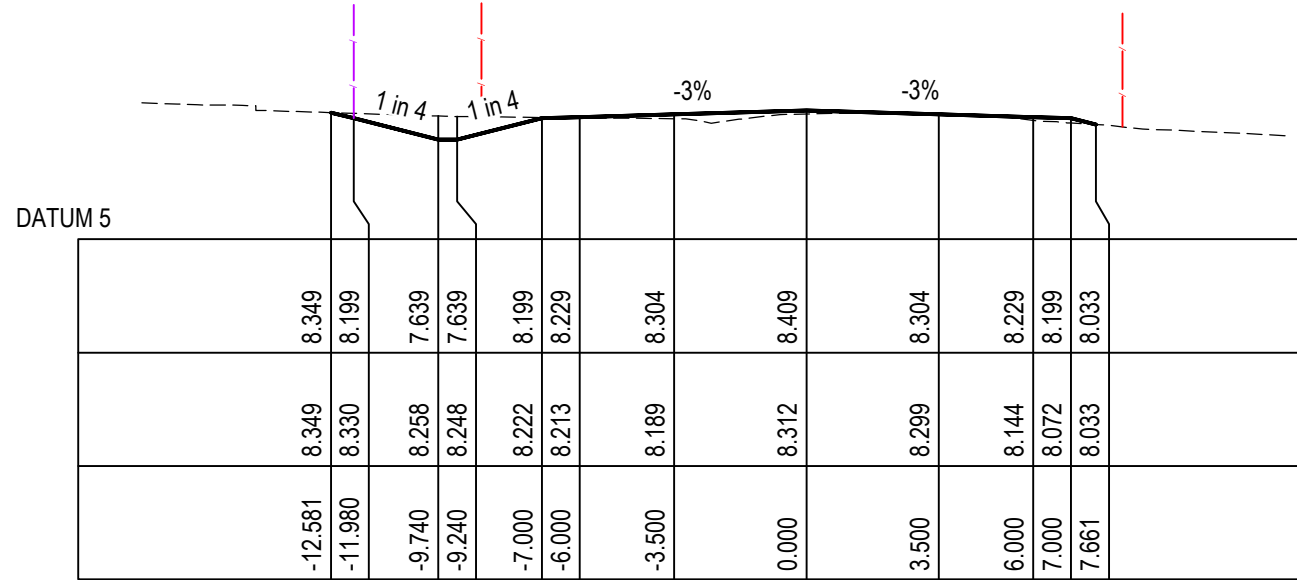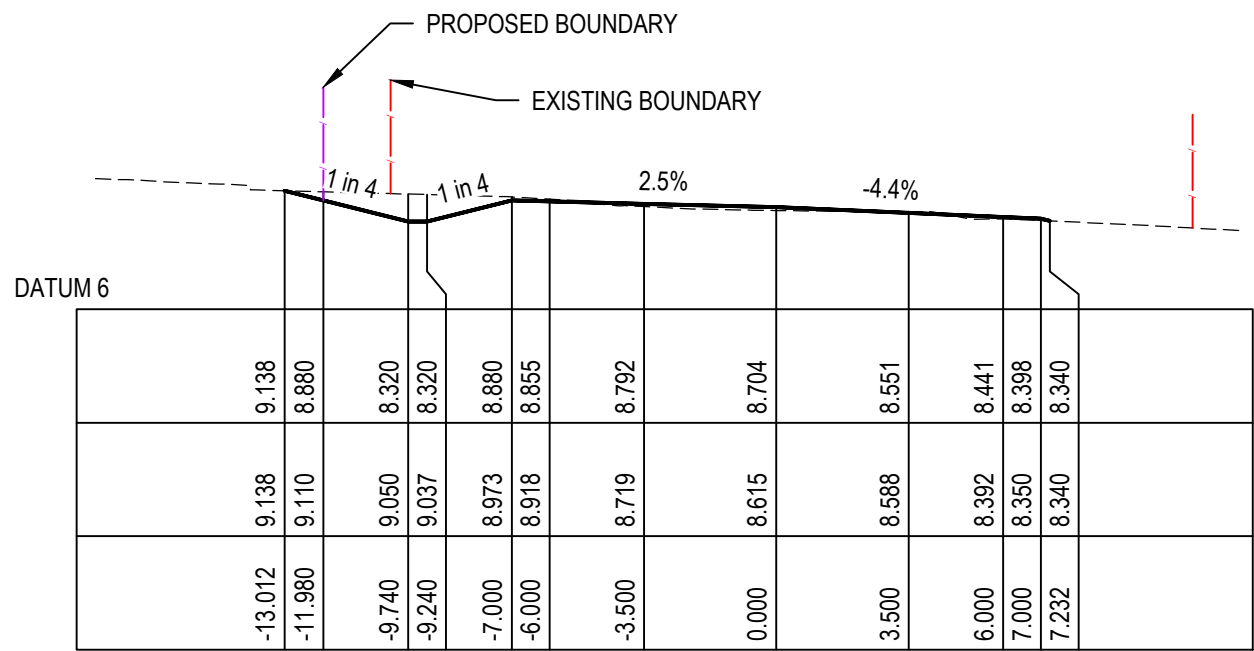

Ch 611.763


Ch 660.000

Ch 720.000

Ch 795.000

CALDERWOOD ROAD CROSS SECTIONS

SCALE 1:200

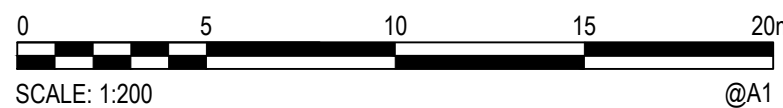

Calderwood Valley



© Cardno Limited All Rights Reserved.
This document is produced by Cardno Limited solely for the benefit of and use by the client in accordance with the terms of the retainer. Cardno Limited does not and shall not assume any responsibility or liability whatsoever to any third party arising out of any use or reliance by third party on the content of this document.




Cardno (NSW/ACT) Pty Ltd | ABN 95 001 145 035
Ground Floor, 16 Bursell Street
Woolongong NSW 2500
Tel: 02 4231 9600 Fax: 02 4228 6811
Web: www.cardno.com.au




Drawn LAB 12/02/2021
Checked MPR 12/02/2021
Designed LAB 3/02/2021
Verified PM 12/02/2021
Approved

Date 12/02/2021
Client LENDLEASE
Project CALDERWOOD ROAD UPGRADE
CONCEPT DESIGN
ROAD CONCEPT
Title CALDERWOOD ROAD CONCEPT CROSS SECTIONS
SHEET 4 OF 6
OPTION 4 - 12m CARRIAGEWAY


Status FOR INFORMATION ONLY
NOT TO BE USED FOR CONSTRUCTION PURPOSES
DRAFT AHD Scale 1:200 Size A1
Drawing Number 82015040-54-SK100
Revision 2

Rev.	Date	Description	Des.	Verif.	Appd.
2	12/02/2021	REVISED ALIGNMENT AND DRAINS	LAB	PM	
1	4/02/2021	ISSUED FOR INFORMATION	LAB	PM	

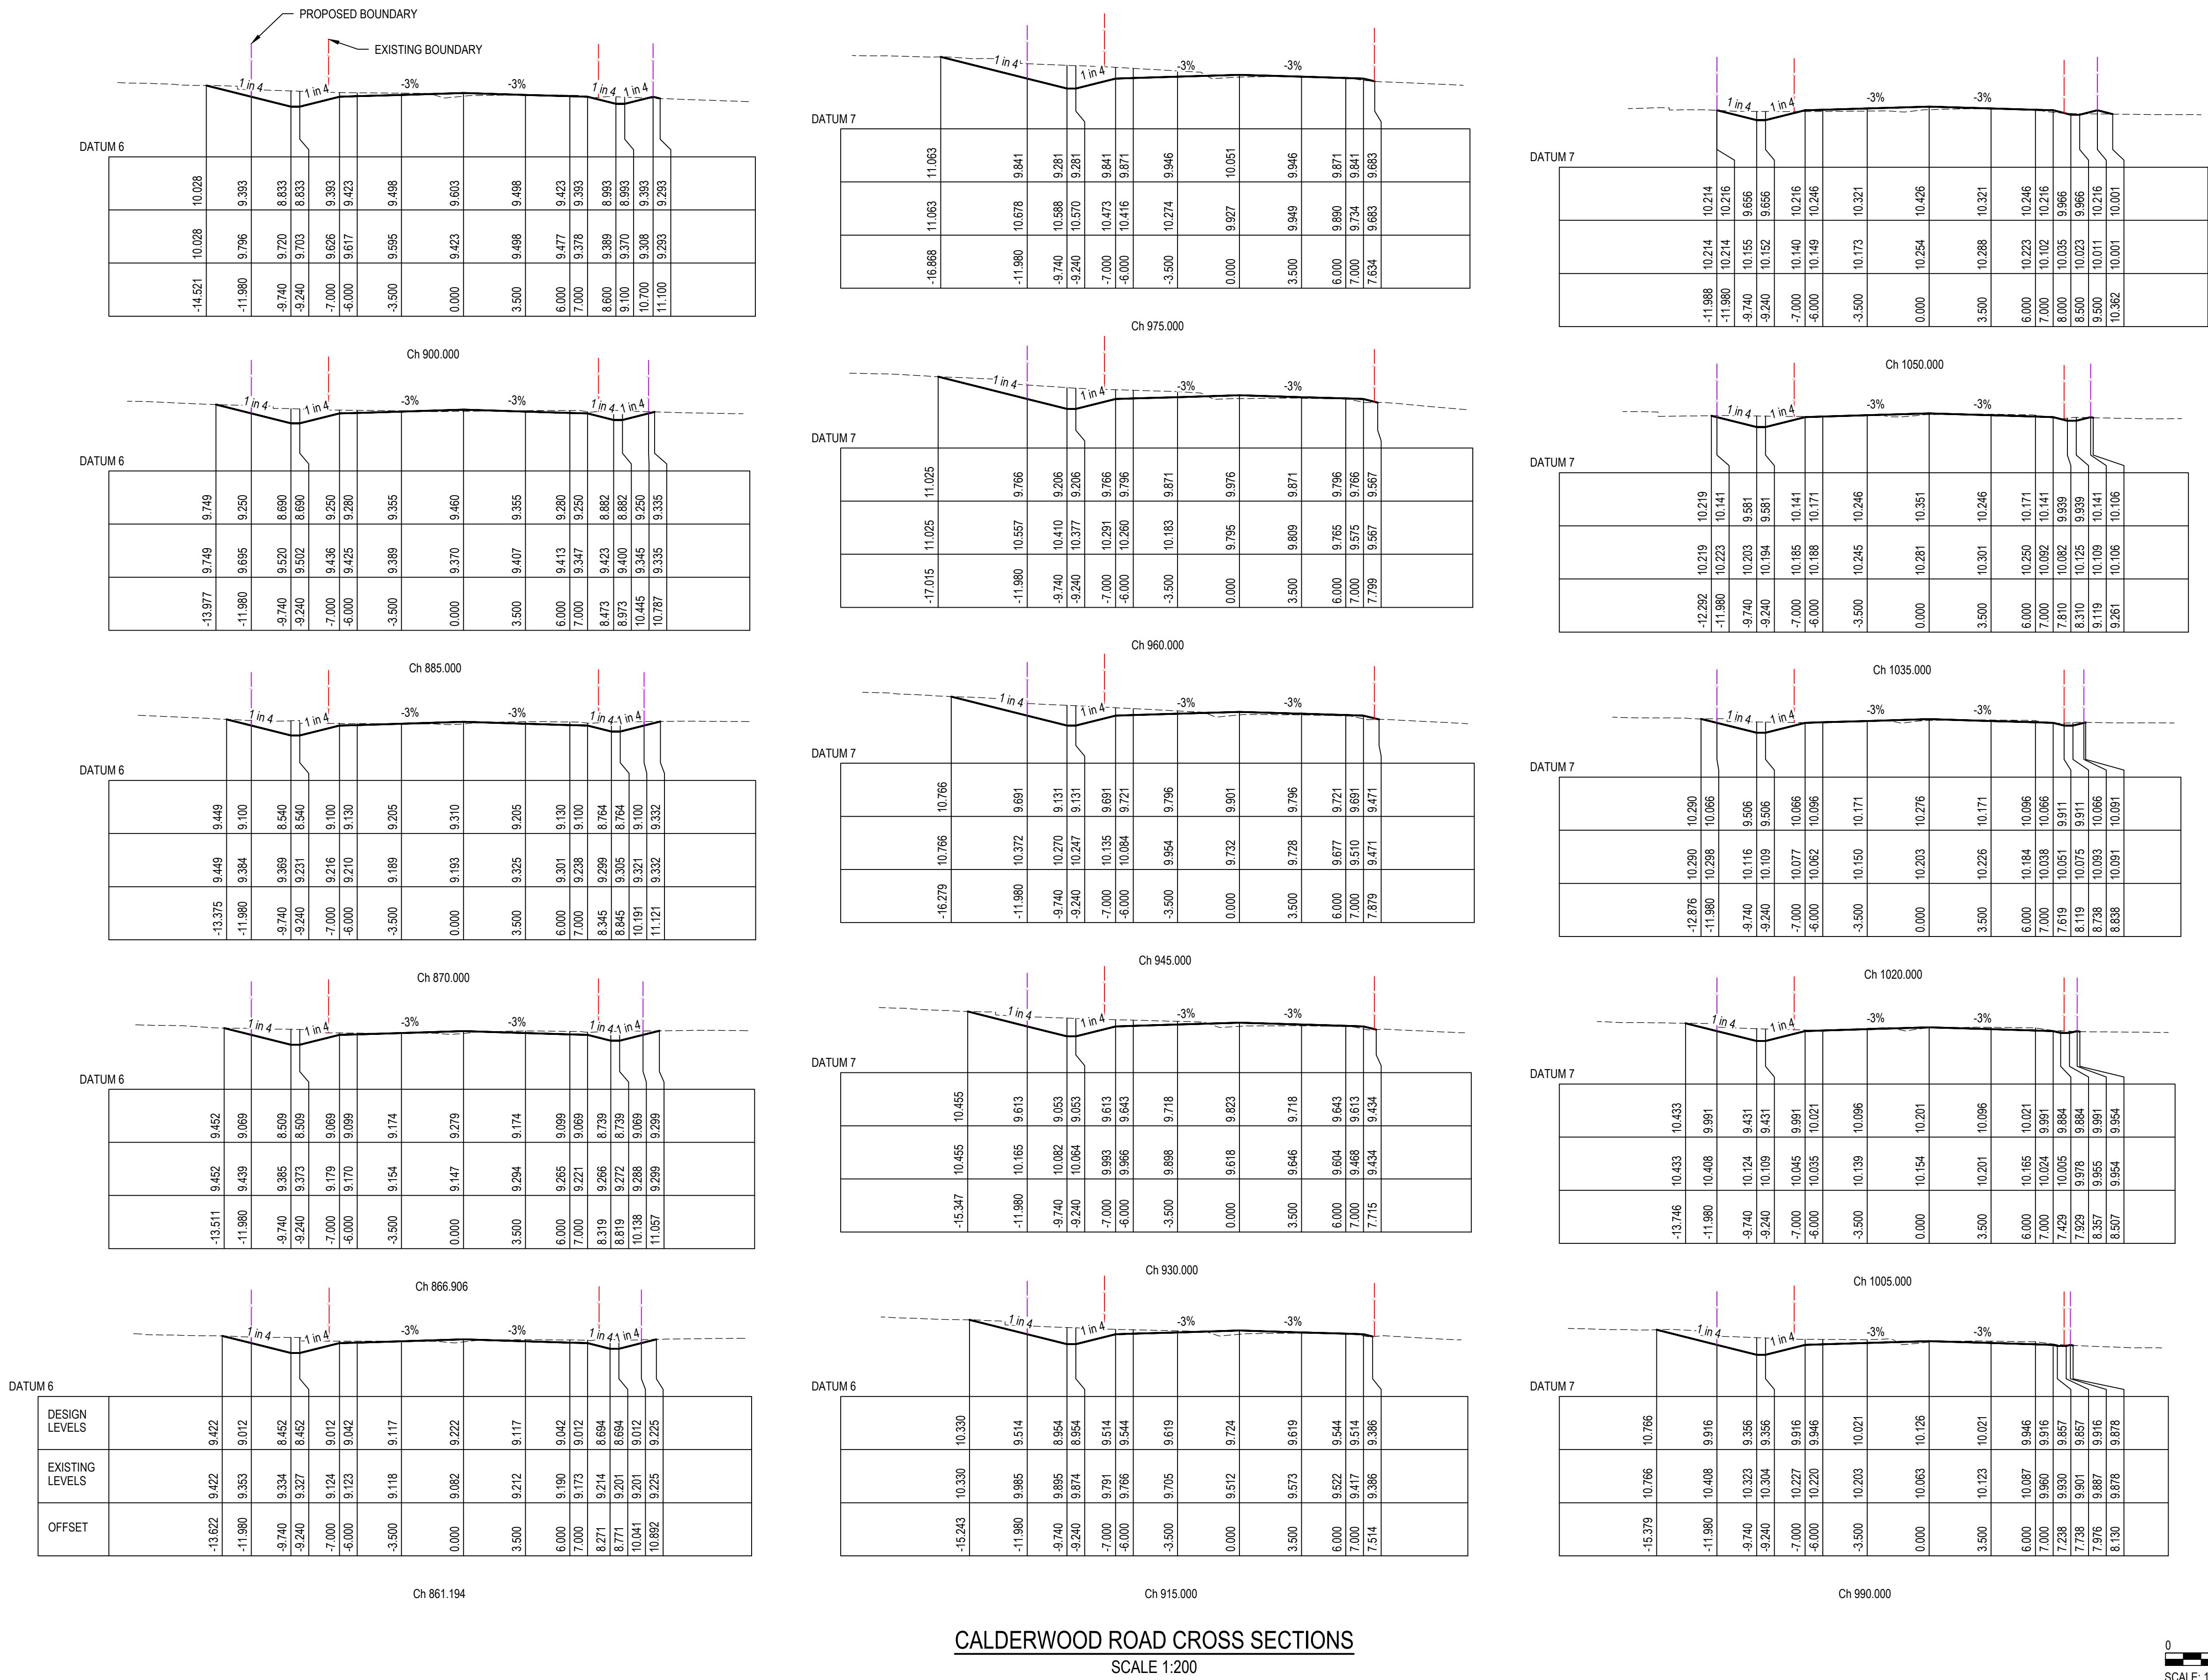


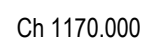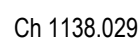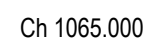

Status FOR INFORMATION ONLY NOT TO BE USED FOR CONSTRUCTION PURPOSES			
DATUM		Scale	Size
AHD		1:200	A1
Drawing Number			Revision
82015040-54-SK102			2

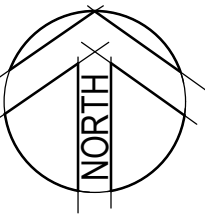

CONTINUES BELOW

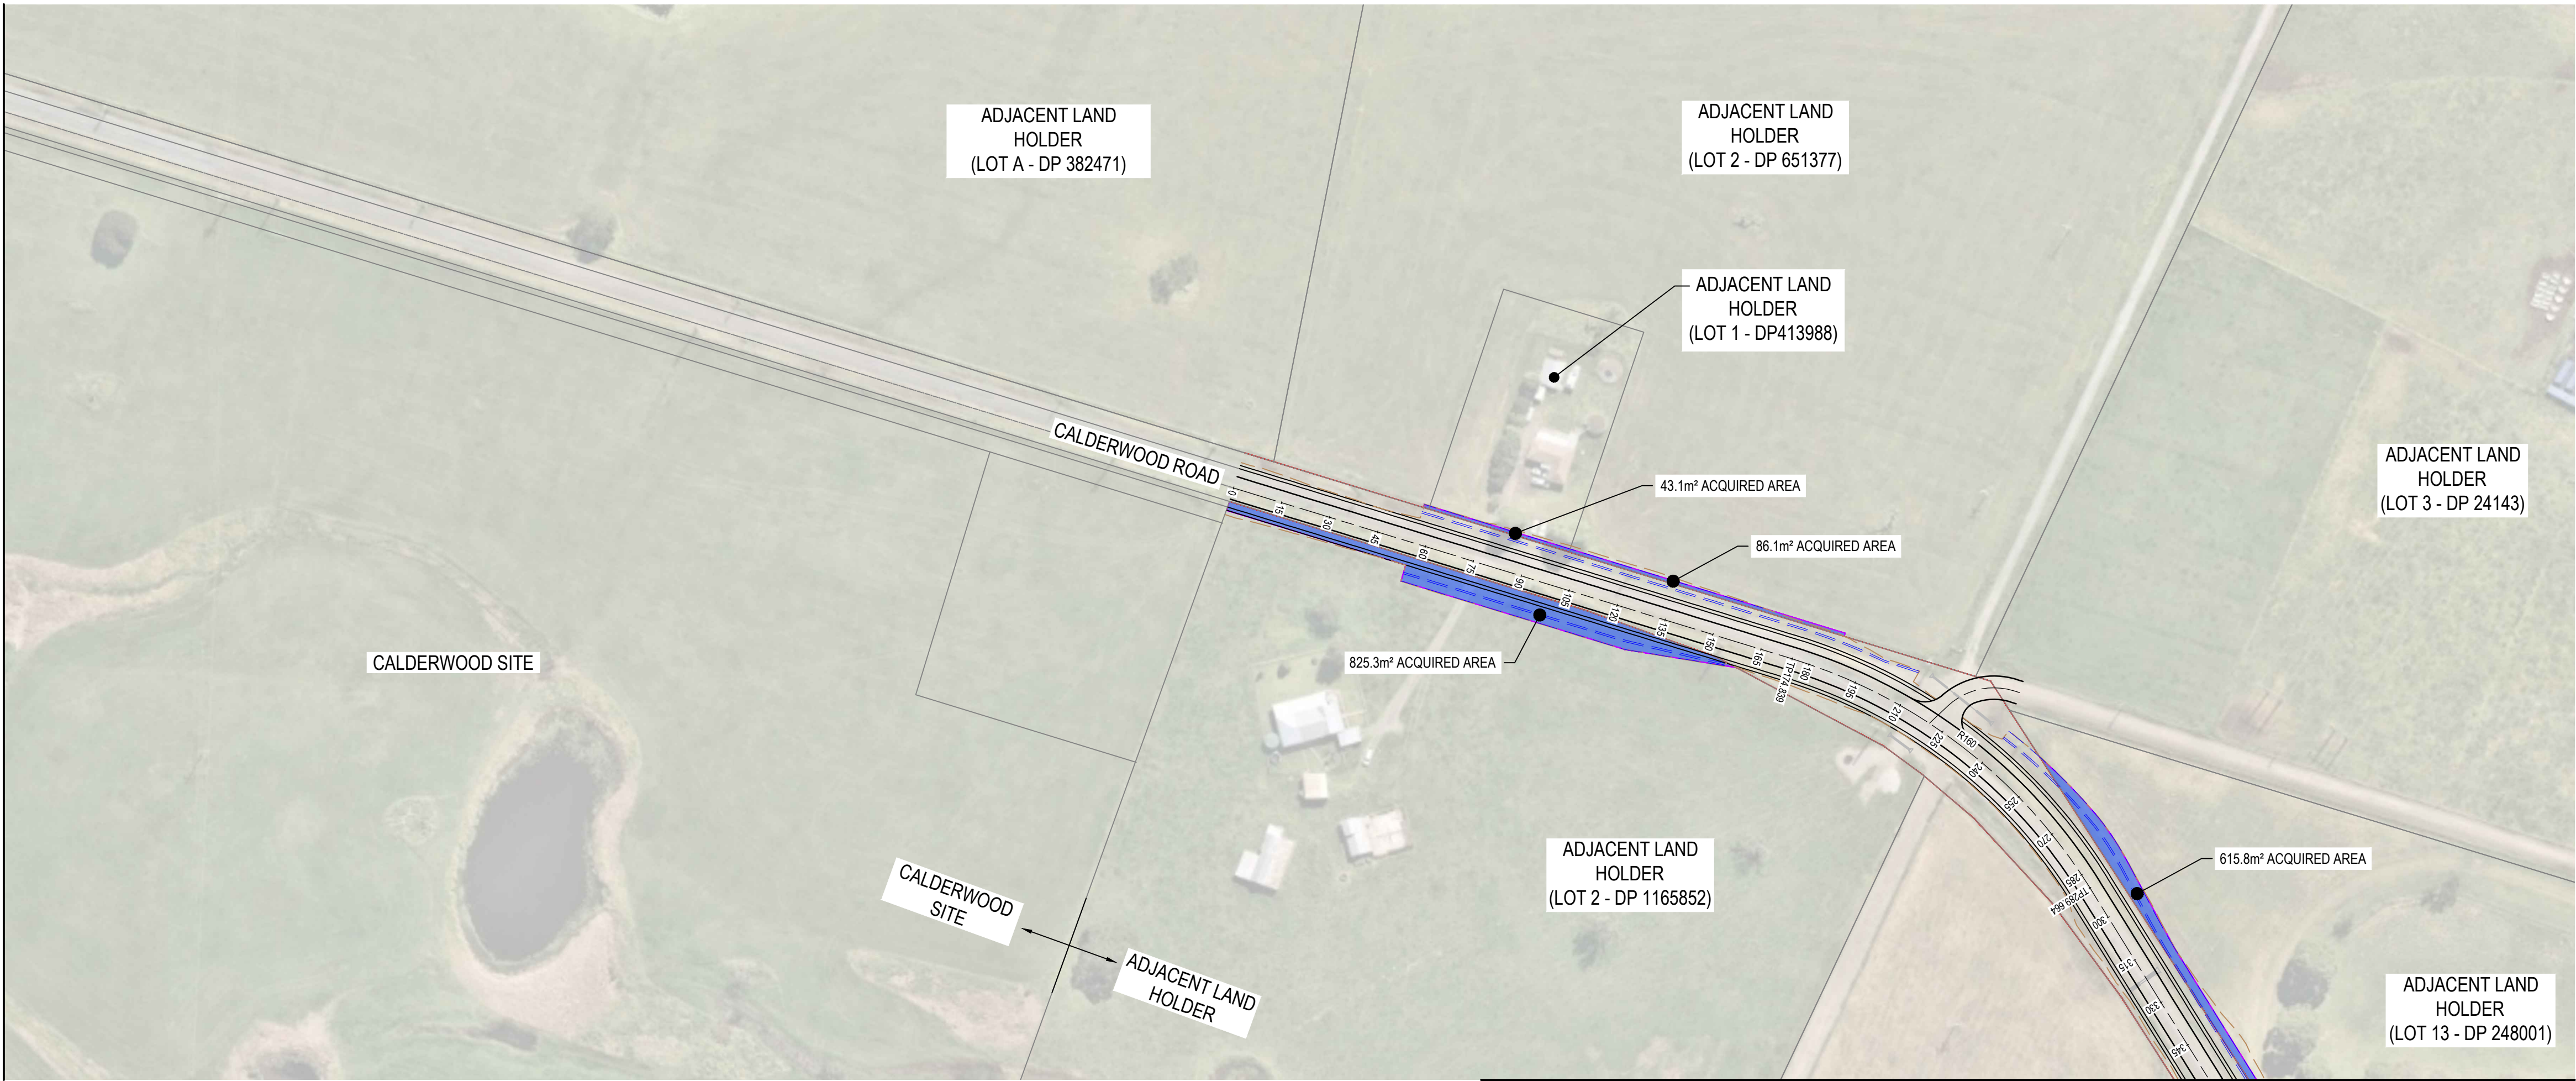

LAND ACQUISITION - CONCEPT LAYOUT
SCALE 1:1250

PROPERTY ACQUISITION

LOT / DP NO.	TOTAL ACQUISITION REQUIRED FOR WORKS
LOT 2 - DP 651377	86.1m²
LOT 1 - DP 413988	43.1m²
LOT 2 - DP 1165852	825.3m²
LOT 11 - DP 248001	168.1m²
LOT 12 - DP 248001	308.8m²
LOT 13 - DP 248001	615.8m²
LOT 14 - DP 248001	464.5m²
LOT 15 - DP 248001	2,761.7m²
LOT 1 - DP 220429	300.4m²
TOTAL	5,573.8m²

NOTE

1. IMAGE SOURCED FROM NEARMAP (JUNE, 2020)
2. ACQUISITION EXTENTS IS TAKEN TO THE EDGE OF THE TABLE DRAIN PROFILE OR THE EDGE OF VERGE WHICHEVER IS GREATER

LEGEND

	LAND ACQUISITION
	BULK EARTHWORKS BATTER EXTENTS
	PROPOSED ROAD CENTERLINE
	EXISTING CALDERWOOD ROAD RESERVE
	INDICATIVE PROPOSED CALDERWOOD ROAD RESERVE





© Cardno Limited All Rights Reserved.
This document is produced by Cardno Limited solely for the benefit of and use by the client in accordance with the terms of the retainer. Cardno Limited does not and shall not assume any responsibility or liability whatsoever to any third party arising out of any use or reliance by third party on the content of this document.



Drawn LAB	Date 12/02/2021	Client LENLEASE
Checked MPR	Date 12/02/2021	Project CALDERWOOD ROAD UPGRADE
Designed LAB	Date 3/02/2021	CONCEPT DESIGN
Verified PM	Date 12/02/2021	ROAD CONCEPT
Approved		Title LAND ACQUISITION CONCEPT LAYOUT PLAN SHEET 1 OF 2 OPTION 4 - 12m CARRIAGEWAY
Status FOR INFORMATION ONLY NOT TO BE USED FOR CONSTRUCTION PURPOSES		
DATUM AHD	Scale 1:1250	Size A1
Drawing Number 82015040-54-SK103	Revision 1	

DATE PLOTTED: 12 February 2021 1:38 PM BY: LACHLAN BROAD

XREFs: XR-82015040-54-G-NEARMAP, XR-82015040-54-E3-BASE, XR-82015040-54-D4-PROPACQ, XR-82015040-54-D4-BASE
CAD File: U:\FY15\040-54_Calderwood Road Upgrade\Drawings\82015040-54-SK104.dwg

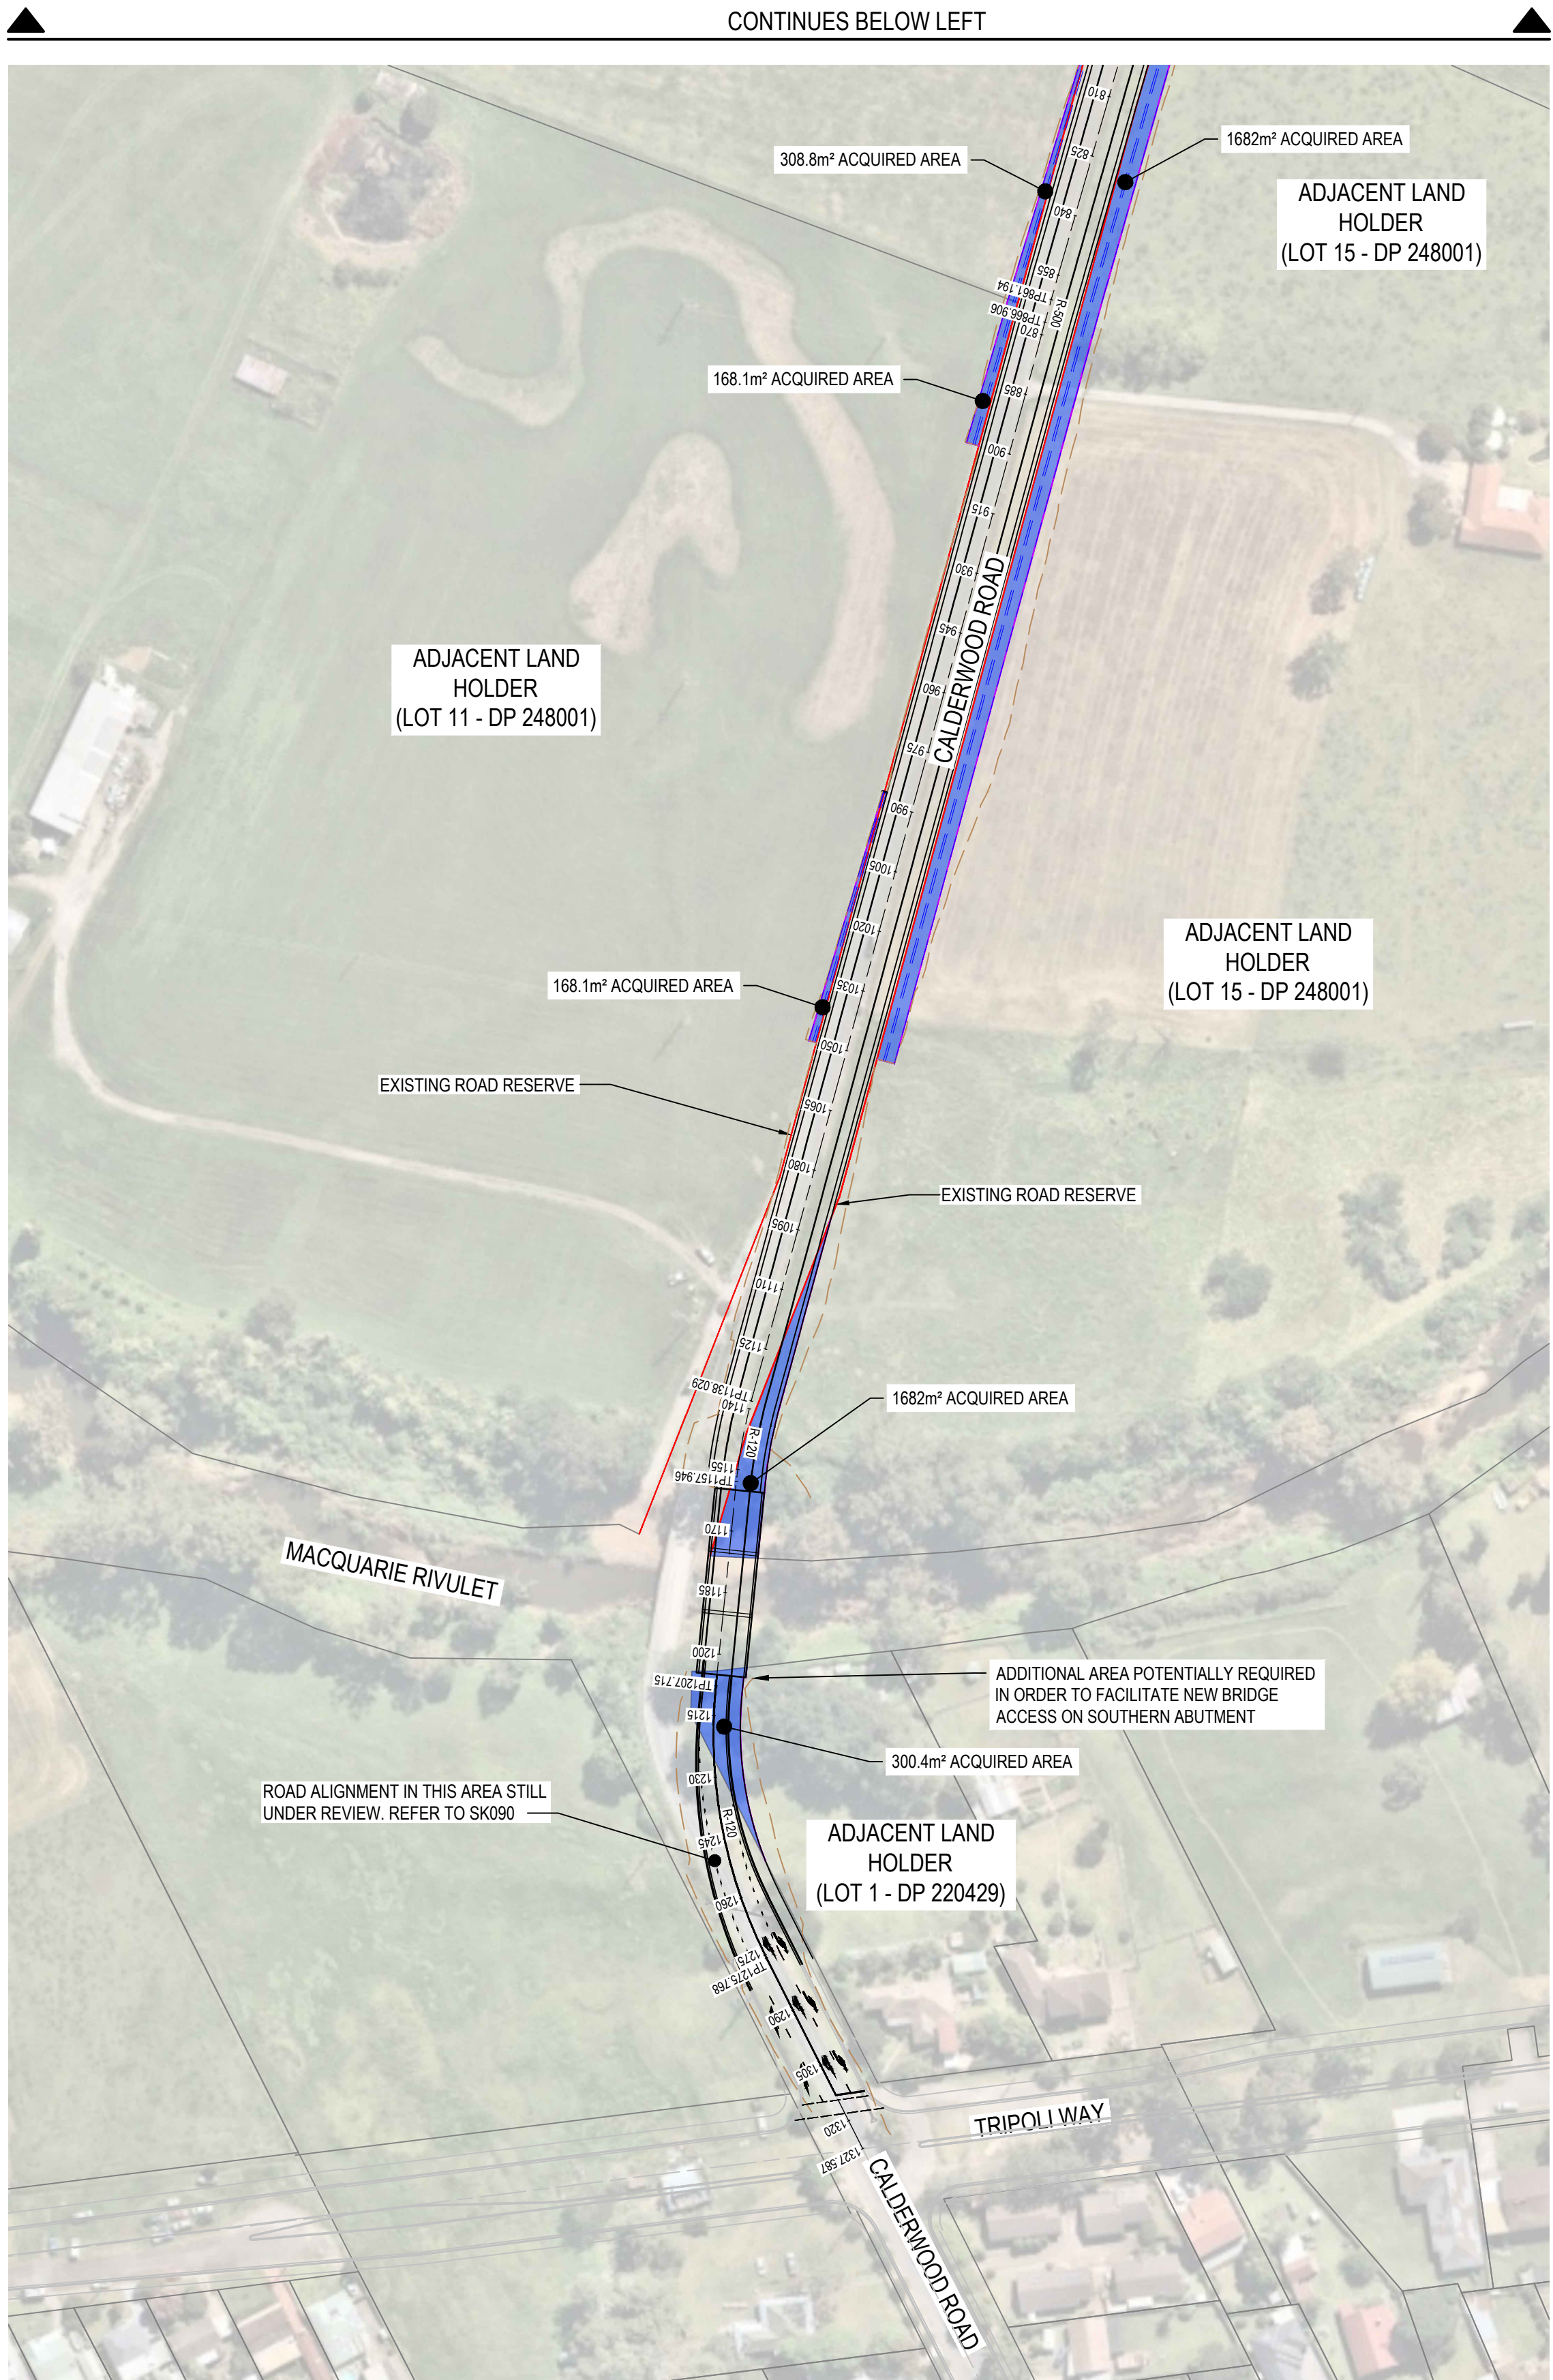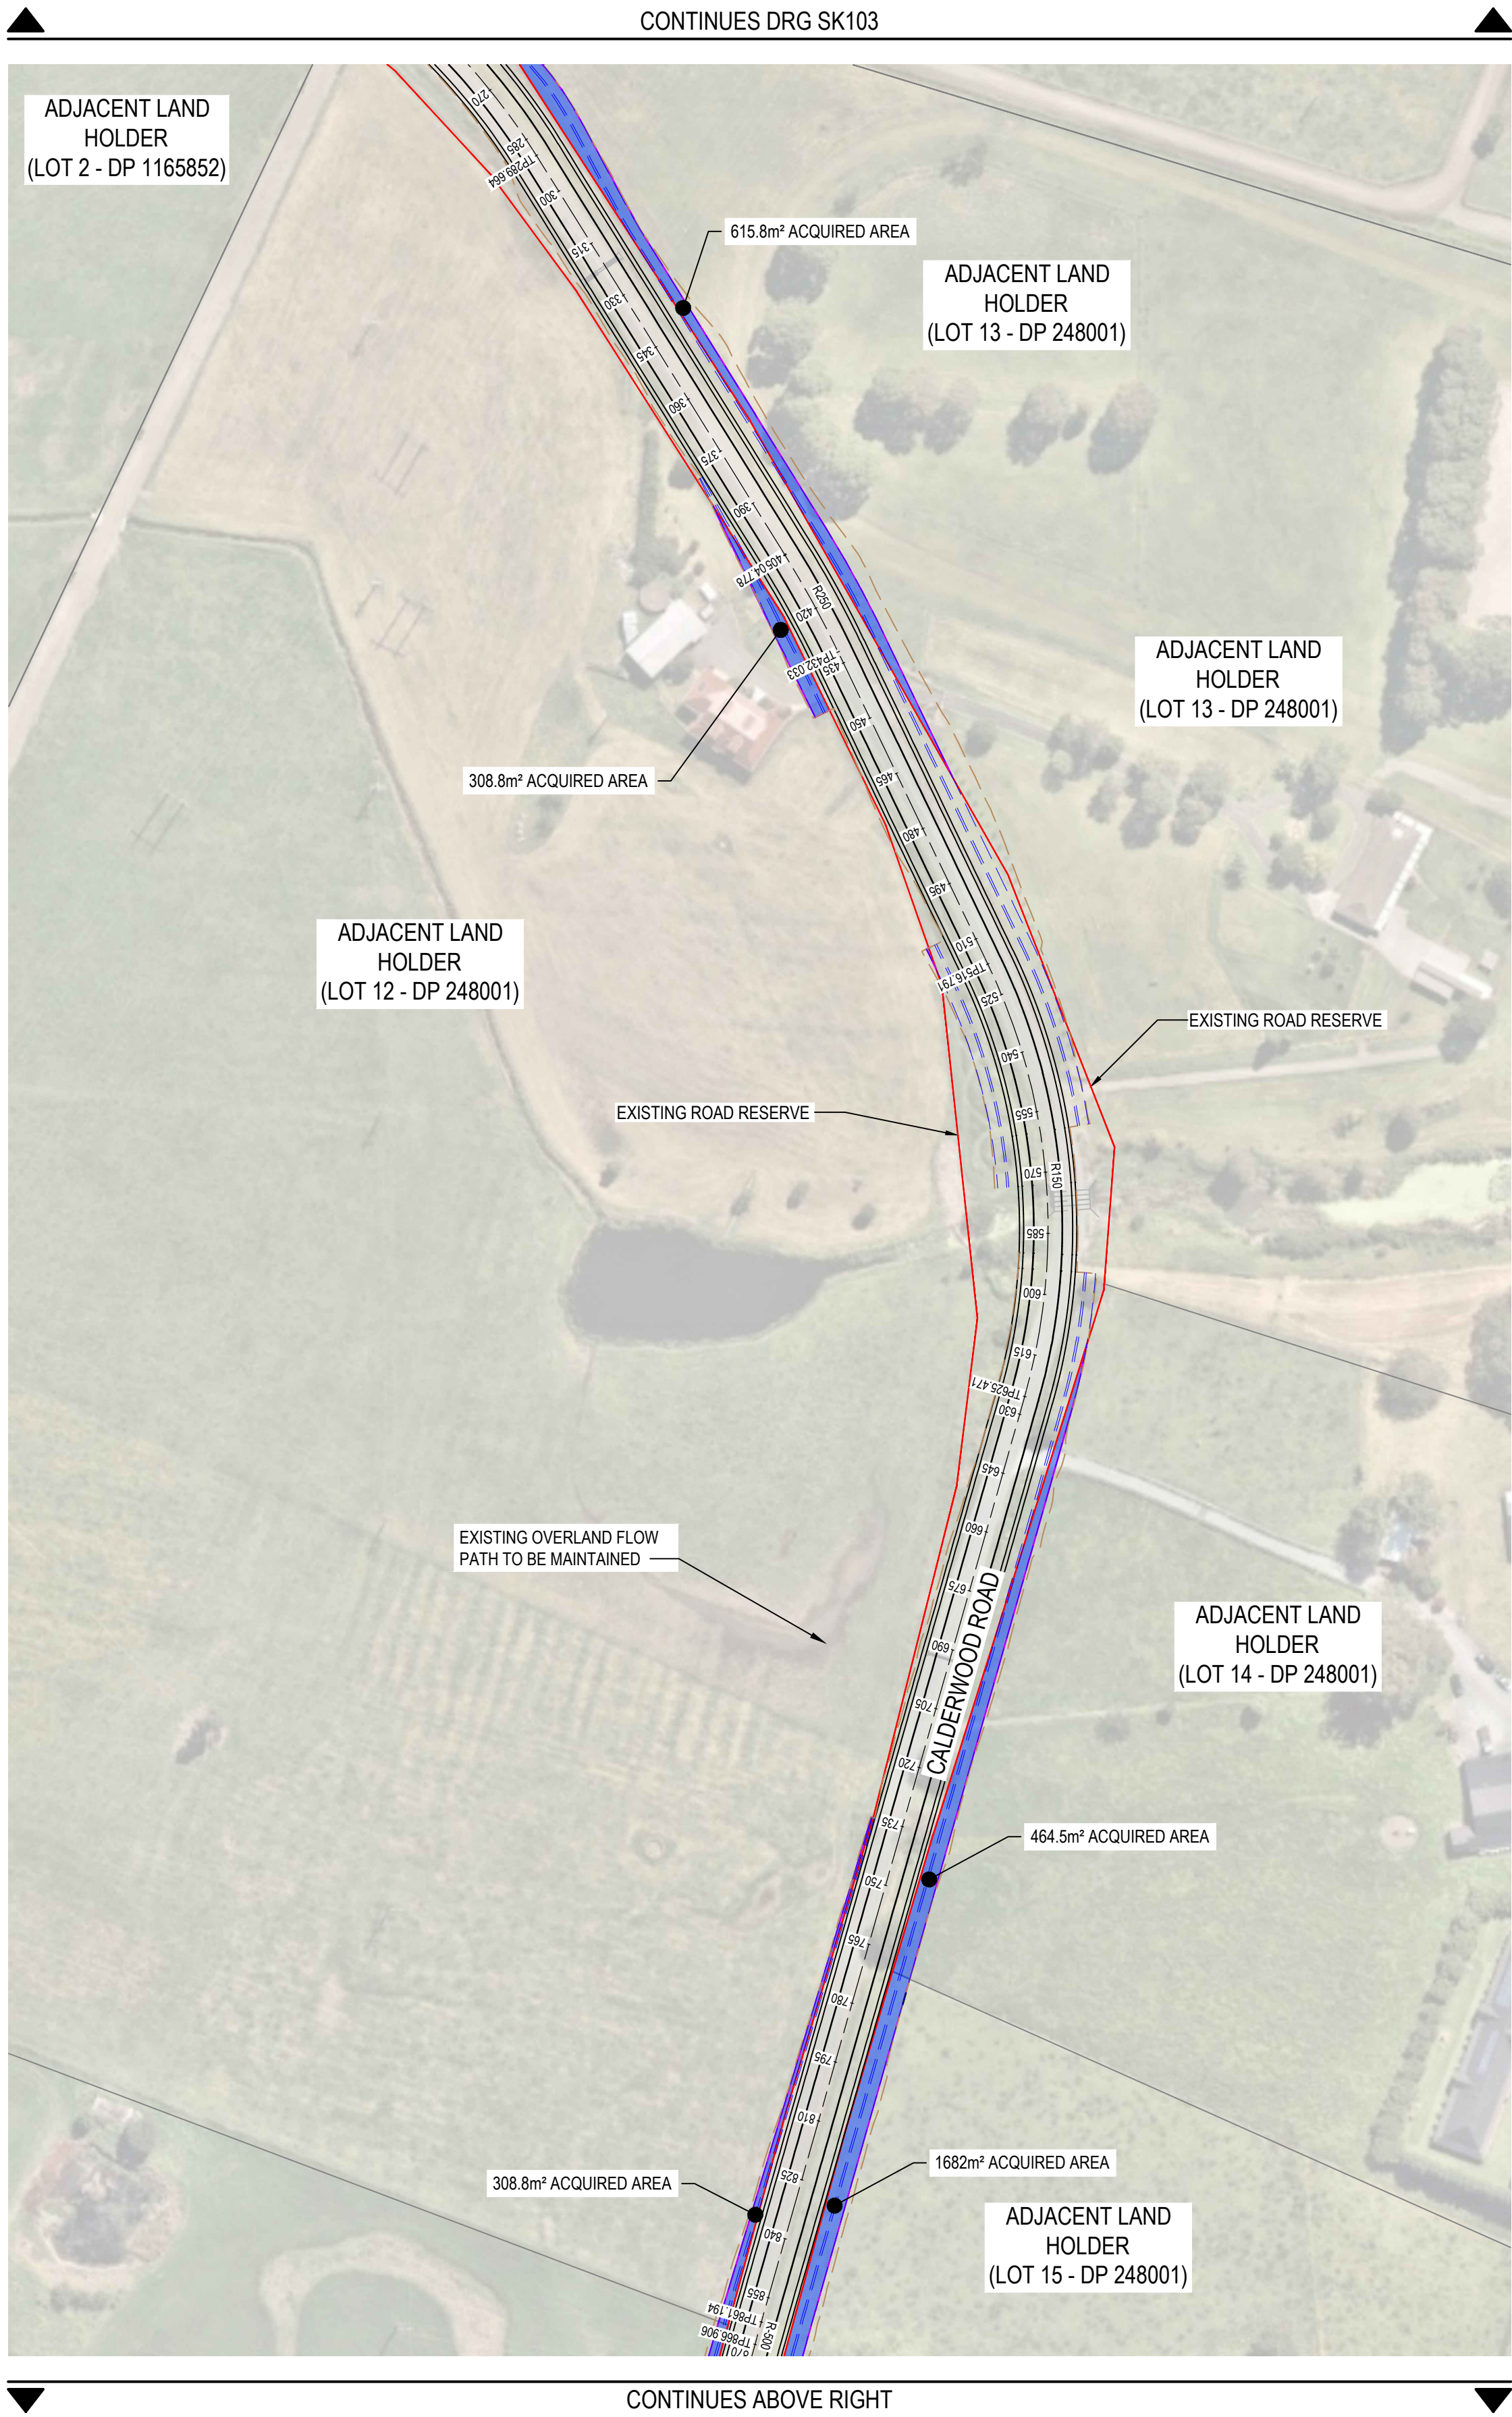

LAND ACQUISITION - CONCEPT LAYOUT
SCALE 1:1250

PROPERTY ACQUISITION


LOT / DP NO.	TOTAL ACQUISITION REQUIRED FOR WORKS
LOT 2 - DP 651377	86.1m²
LOT 1 - DP 413988	43.1m²
LOT 2 - DP 1165852	825.3m²
LOT 11 - DP 248001	168.1m²
LOT 12 - DP 248001	308.8m²
LOT 13 - DP 248001	615.8m²
LOT 14 - DP 248001	464.5m²
LOT 15 - DP 248001	1,682m²
LOT 1 - DP 220429	300.4m²
TOTAL	4,494.1m²

NOTE

- IMAGE SOURCED FROM NEARMAP (JUNE, 2020)
- ACQUISITION EXTENTS IS TAKEN TO THE EDGE OF THE TABLE DRAIN PROFILE OR THE EDGE OF VERGE WHICHEVER IS GREATER

LEGEND

	LAND ACQUISITION
	BULK EARTHWORKS BATTER EXTENTS
	PROPOSED ROAD CENTERLINE
	EXISTING CALDERWOOD ROAD RESERVE
	INDICATIVE PROPOSED CALDERWOOD ROAD RESERVE

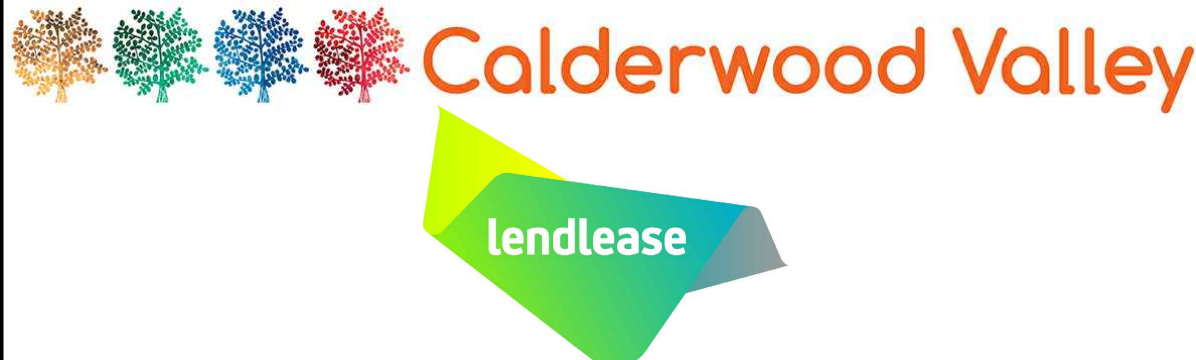

© Cardno Limited All Rights Reserved.
This document is produced by Cardno Limited solely for the benefit of and use by the client in accordance with the terms of the retainer. Cardno Limited does not and shall not assume any responsibility or liability whatsoever to any third party arising out of any use or reliance by third party on the content of this document.

Cardno
Cardno (NSW/ACT) Pty Ltd | ABN 95 001 145 035
Ground Floor, 16 Burelli Street
Wollongong NSW 2500
Tel: 02 4231 9600 Fax: 02 4228 6811
Web: www.cardno.com.au

Drawn LAB 12/02/2021
Checked MPR 12/02/2021
Designed LAB 3/02/2021
Verified PM 12/02/2021
Approved
Client LENDLEASE
Project CALDERWOOD ROAD UPGRADE
CONCEPT DESIGN
ROAD CONCEPT
Title LAND ACQUISITION CONCEPT LAYOUT PLAN
SHEET 2 OF 2
OPTION 4 - 12m CARRIAGEWAY

Status **FOR INFORMATION ONLY**
NOT TO BE USED FOR CONSTRUCTION PURPOSES
DATUM AHD
Scale 1:1250
Size A1
Drawing Number 82015040-54-SK104
Revision 1

Rev.	Date	Description	Des.	Verf.	Appd.
1	12/02/2021	ISSUED FOR INFORMATION	LAB	PM	