


CONCEPT ONLY

PARKING SUMMARY	
ROAD NAME	NUMBER OF PUBLIC CAR SPACES
ESPLANADE (ROAD No 5)	36
ROAD No 6	11
TOTAL	47

SYMBOL INDICATES AN INFORMAL PEDESTRIAN CROSSING POINT (CONTRASTING PAVEMENT AND PRAM RAMPS ON KERB.)

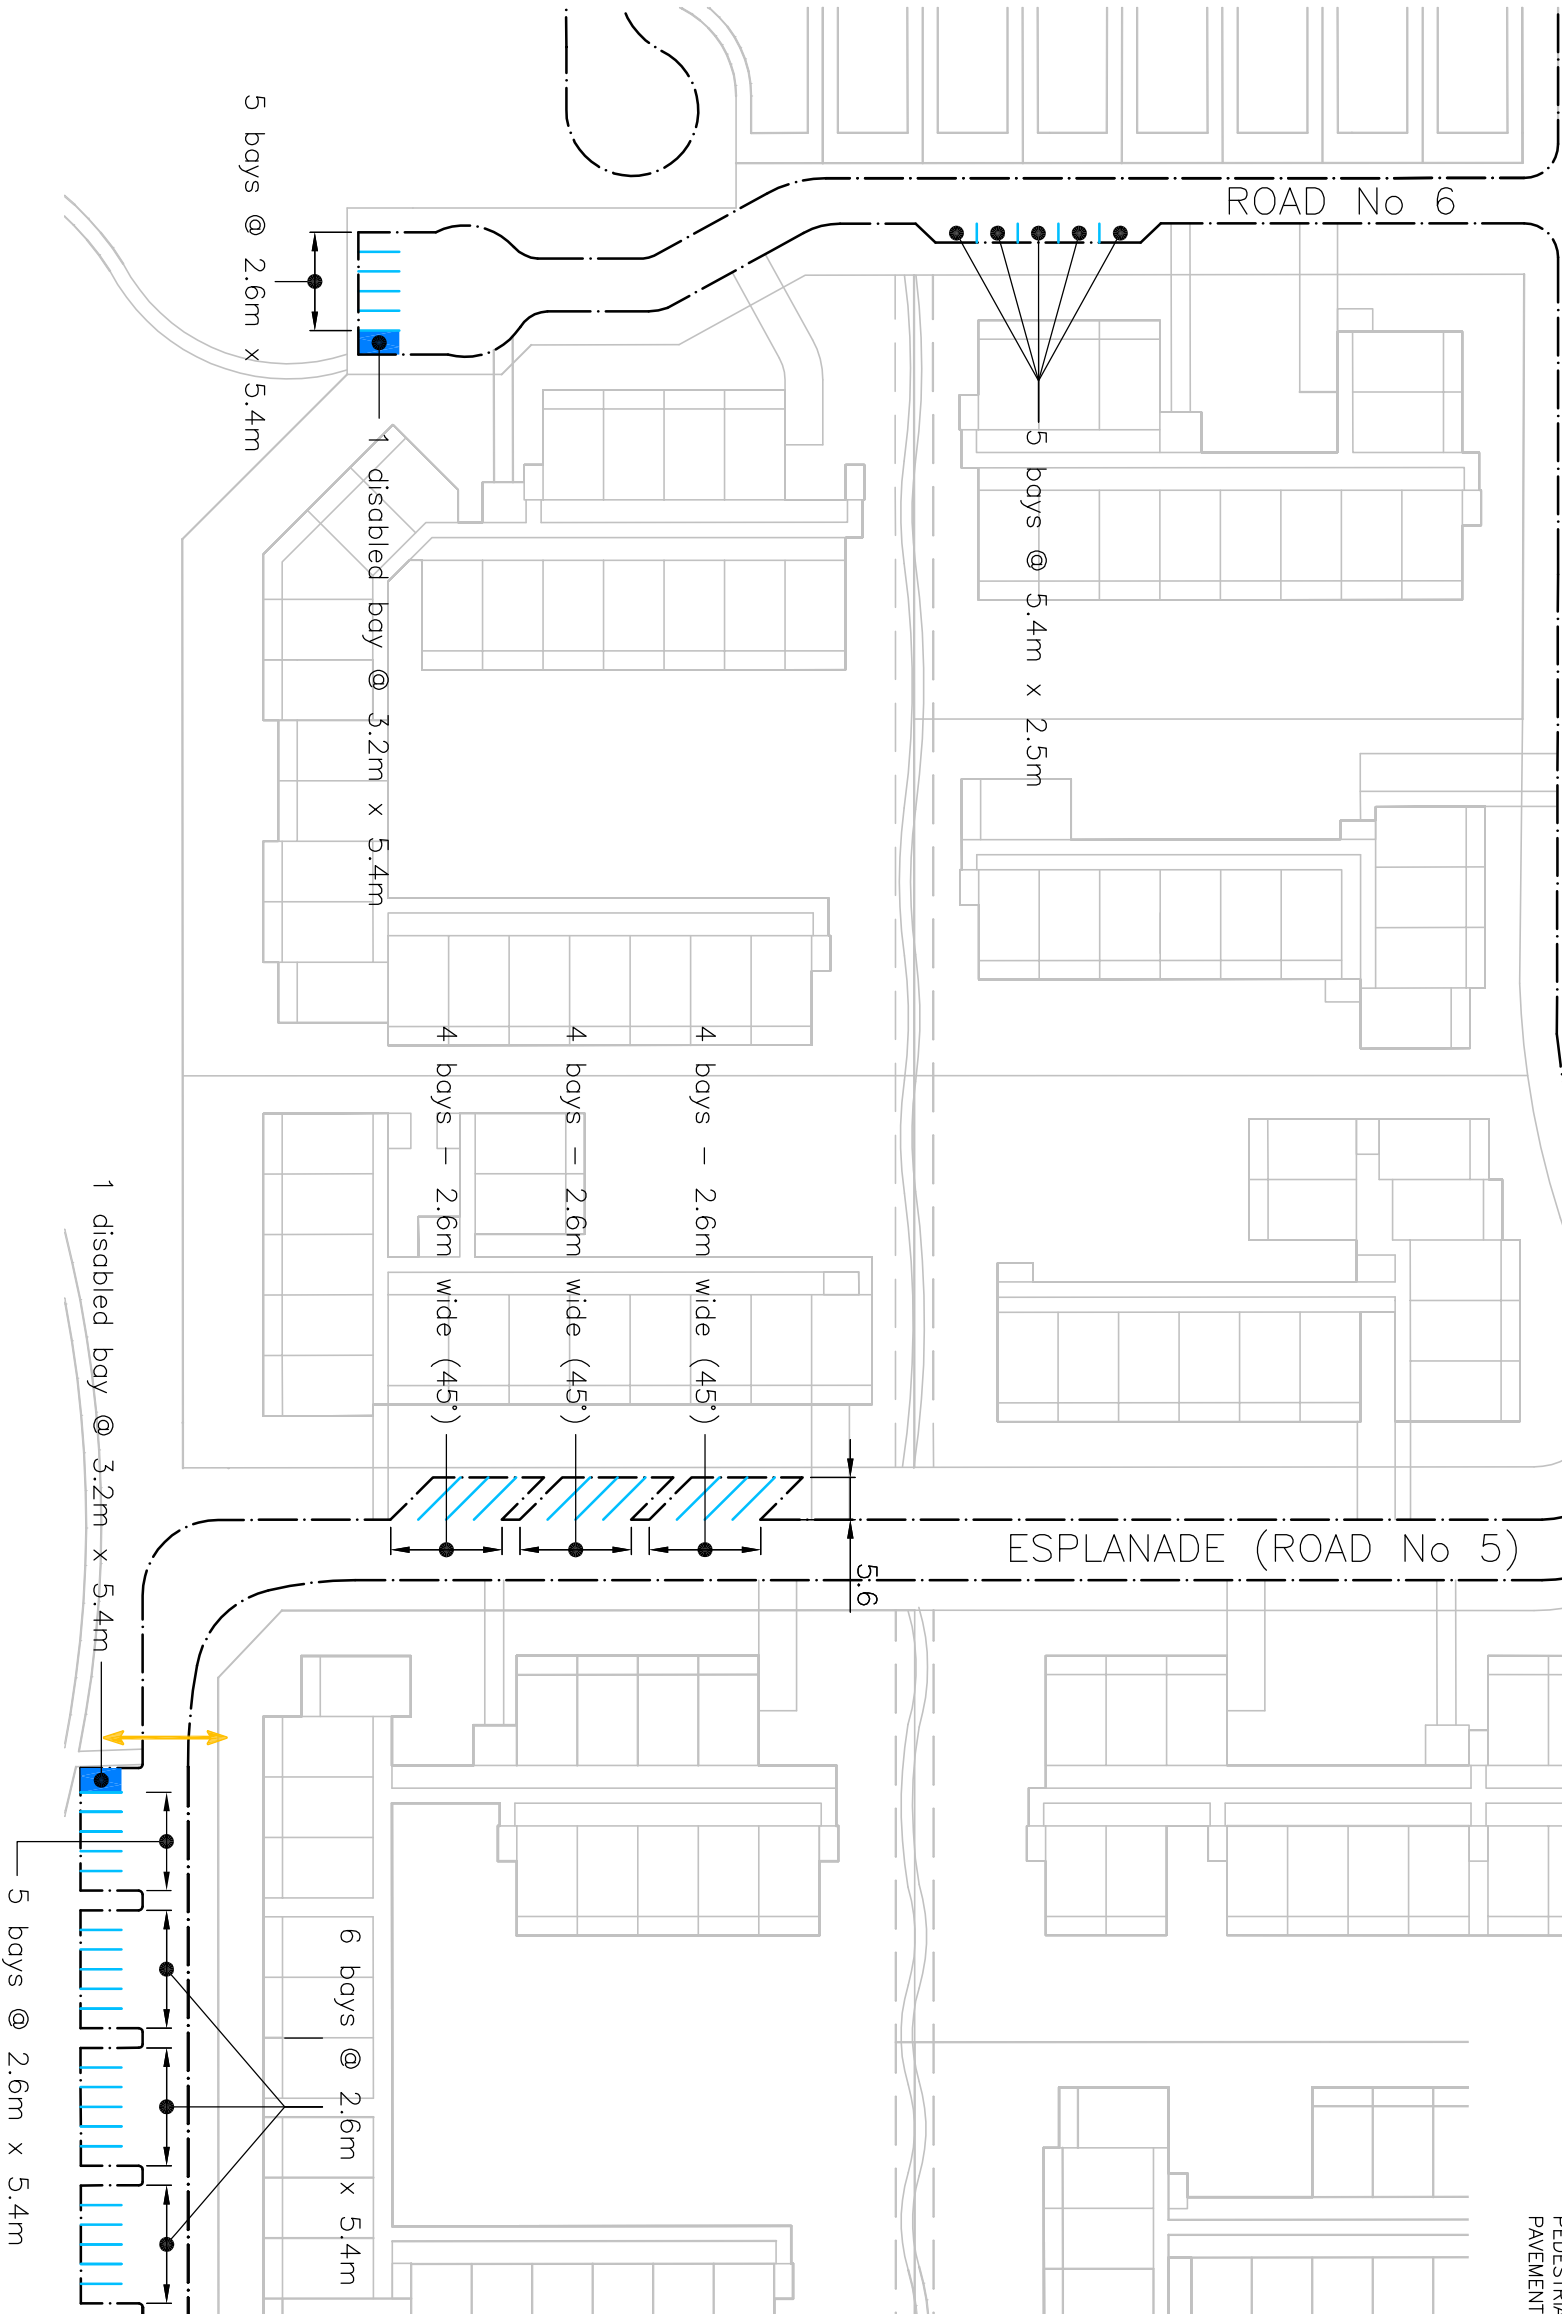



BRISBANE

Level 1, 9 Gardner Close

Millen QLD 4084

P.O. Box 388

Toowoong QLD 4086

Tel: (07) 5310 2001

Fax: (07) 5388 9722



GOLD COAST

Suite 2, 20 Nerang Street

Nerang QLD 4211

P.O. Box 391

Nerang QLD 4211

Tel: (07) 5502 1888

Fax: (07) 5502 1888

SYDNEY

910 Pacific Highway

Gordon NSW 2072

Tel: (02) 9496 7700

Fax: (02) 9499 3802

Issue

Description

Date

By

A

ISSUE FOR COMMENT

17.04.08

AX

B

BASE UPDATED

03.12.08

AX

C

MINOR AMENDMENTS

06.01.09

AX

D

PARKING SUMMARY ADDED

12.01.09

AX

E

LAYOUT AMENDED

23.01.09

AX

F

INFORMAL PEDESTRIAN CROSSINGS ADDED

06.02.09

AX

Base Information Supplied By

Project Title

Drawing Title

NIL

CASUARINA TOWN CENTRE

PARKING BAY DIMENSIONS

Design

Drawn

Checked

Certified

RPQO No.

AX

BM

Client

Drawing No.

CONSOLIDATED PROPERTIES

8491-902

Sheet

Scale

Project

Xref

ACAD file

1 of 1

1:500 at A1

CE008491

NIL

8491-Base.dwg

Issue

F

eop@eo.com.au

www.cardno.com.au/eo