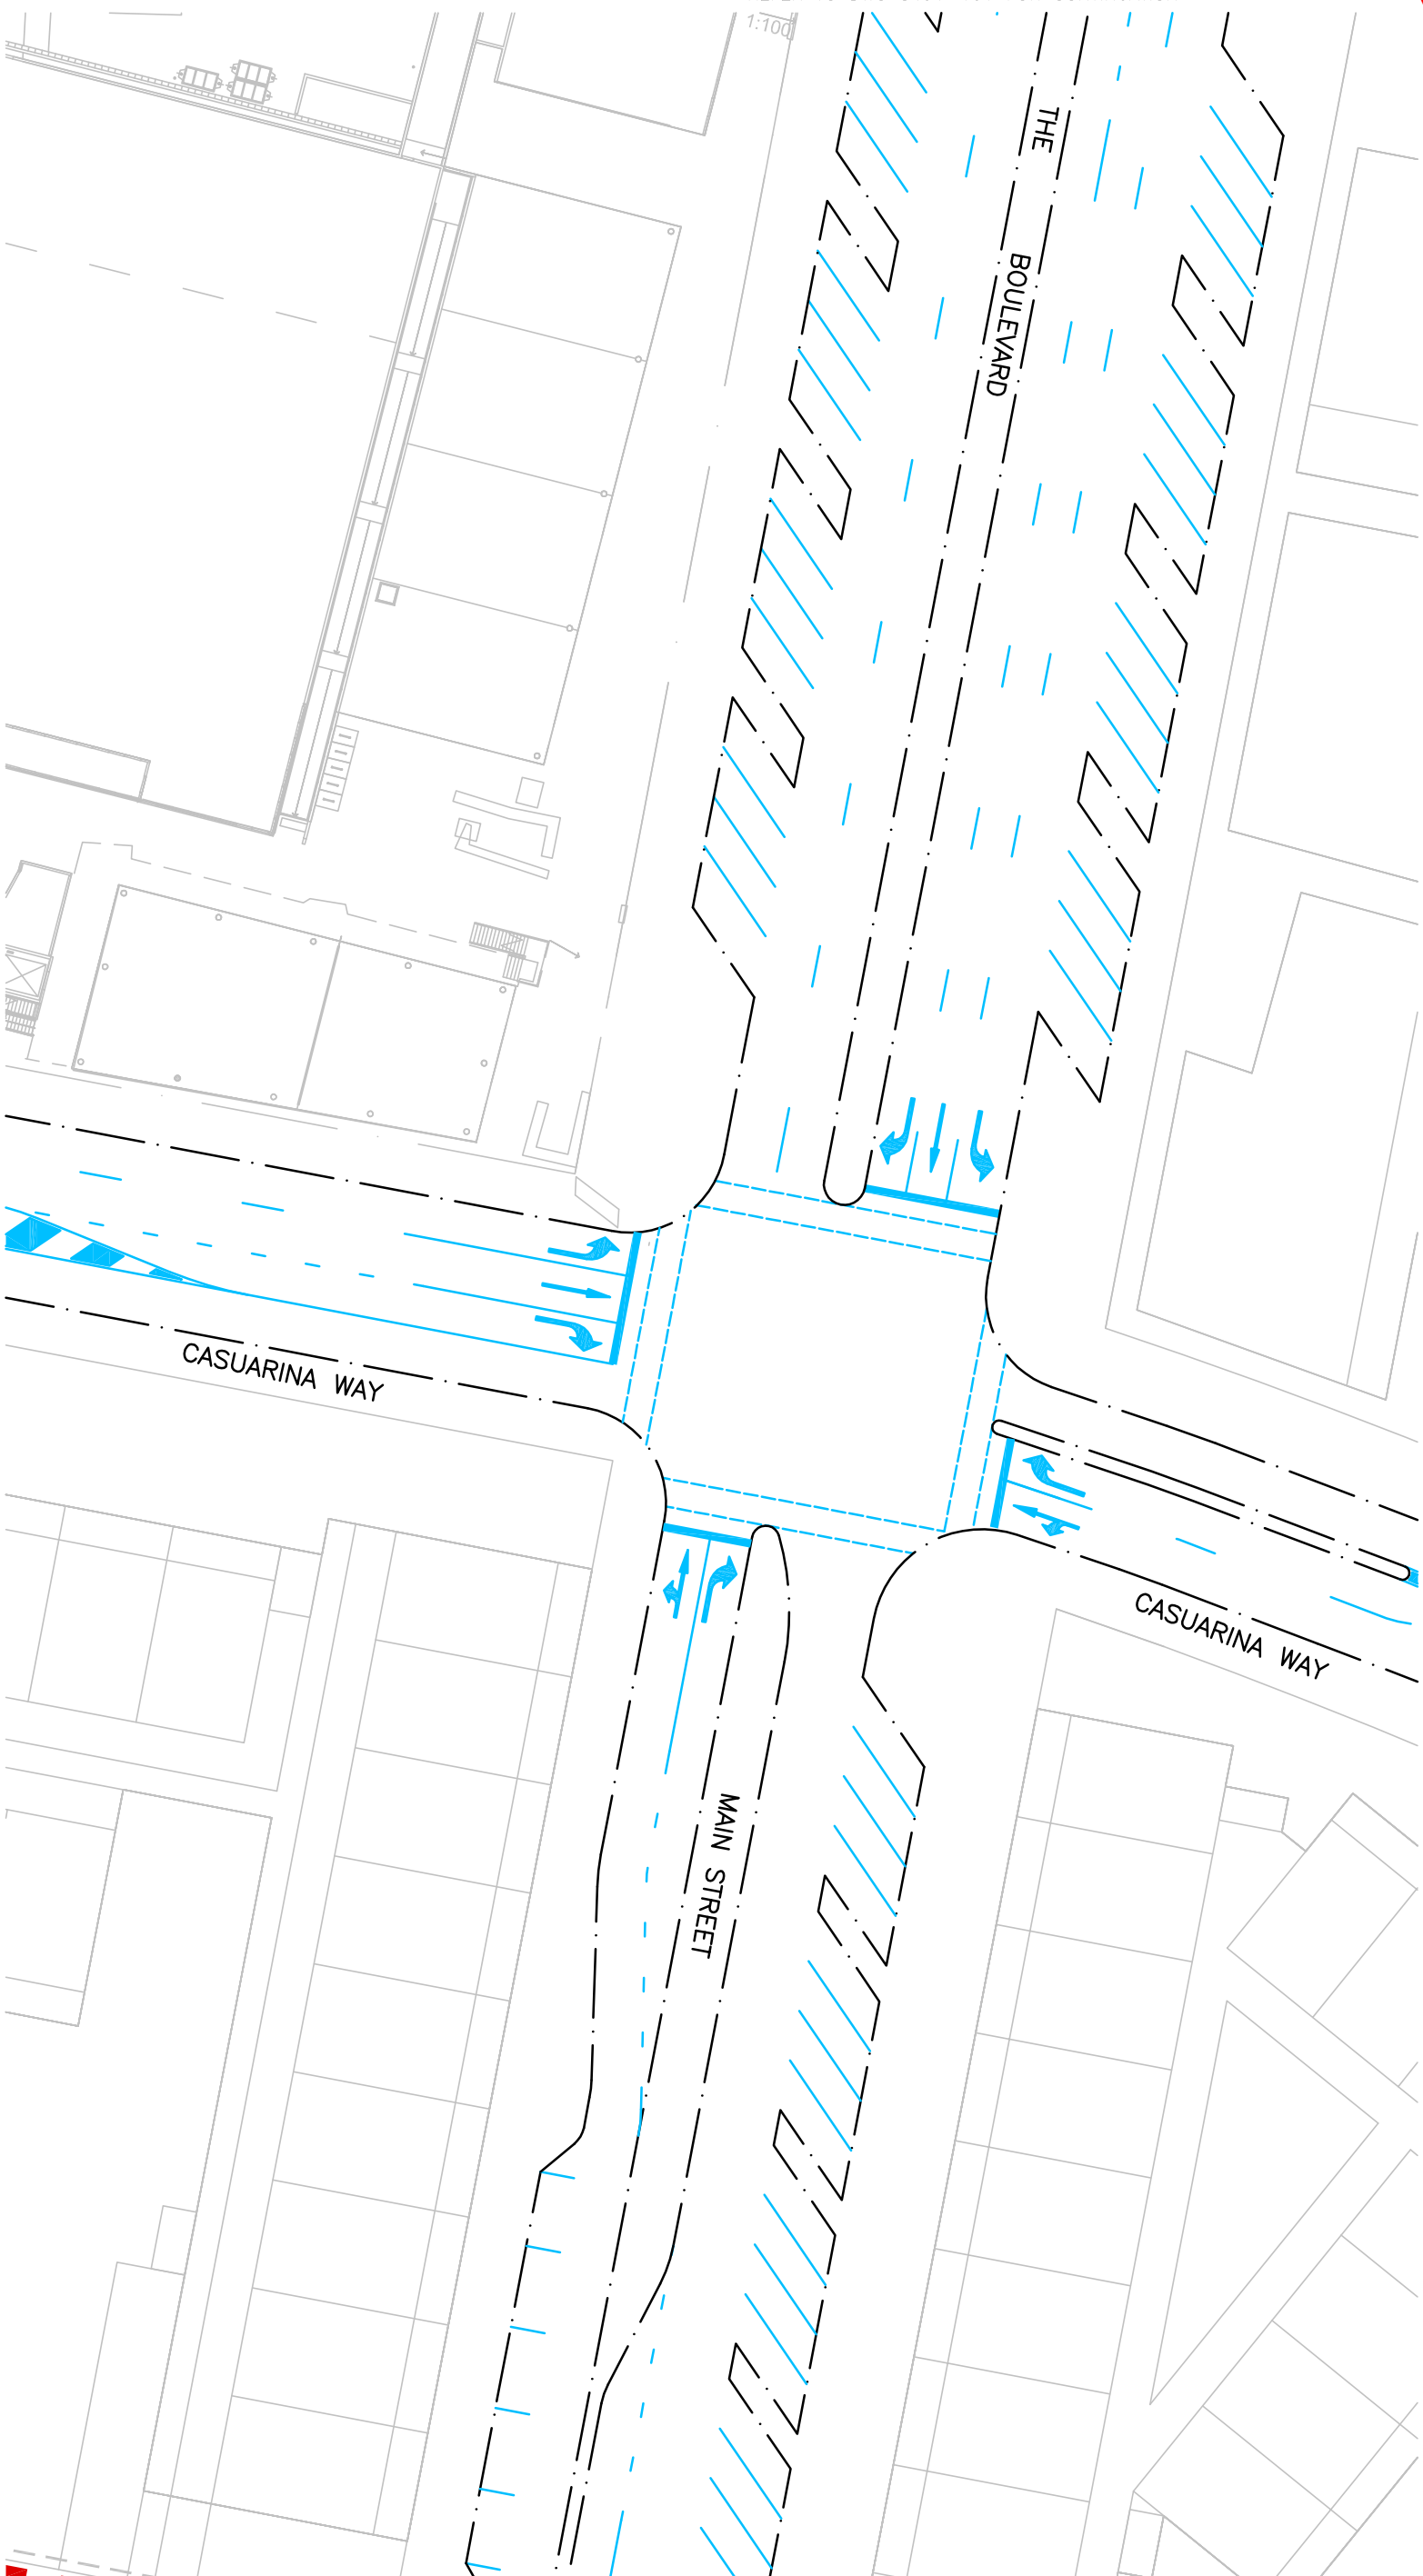


ONLY CONCEPT

REFER TO DWG 8491-101 FOR CONTINUATION

[illegible]