

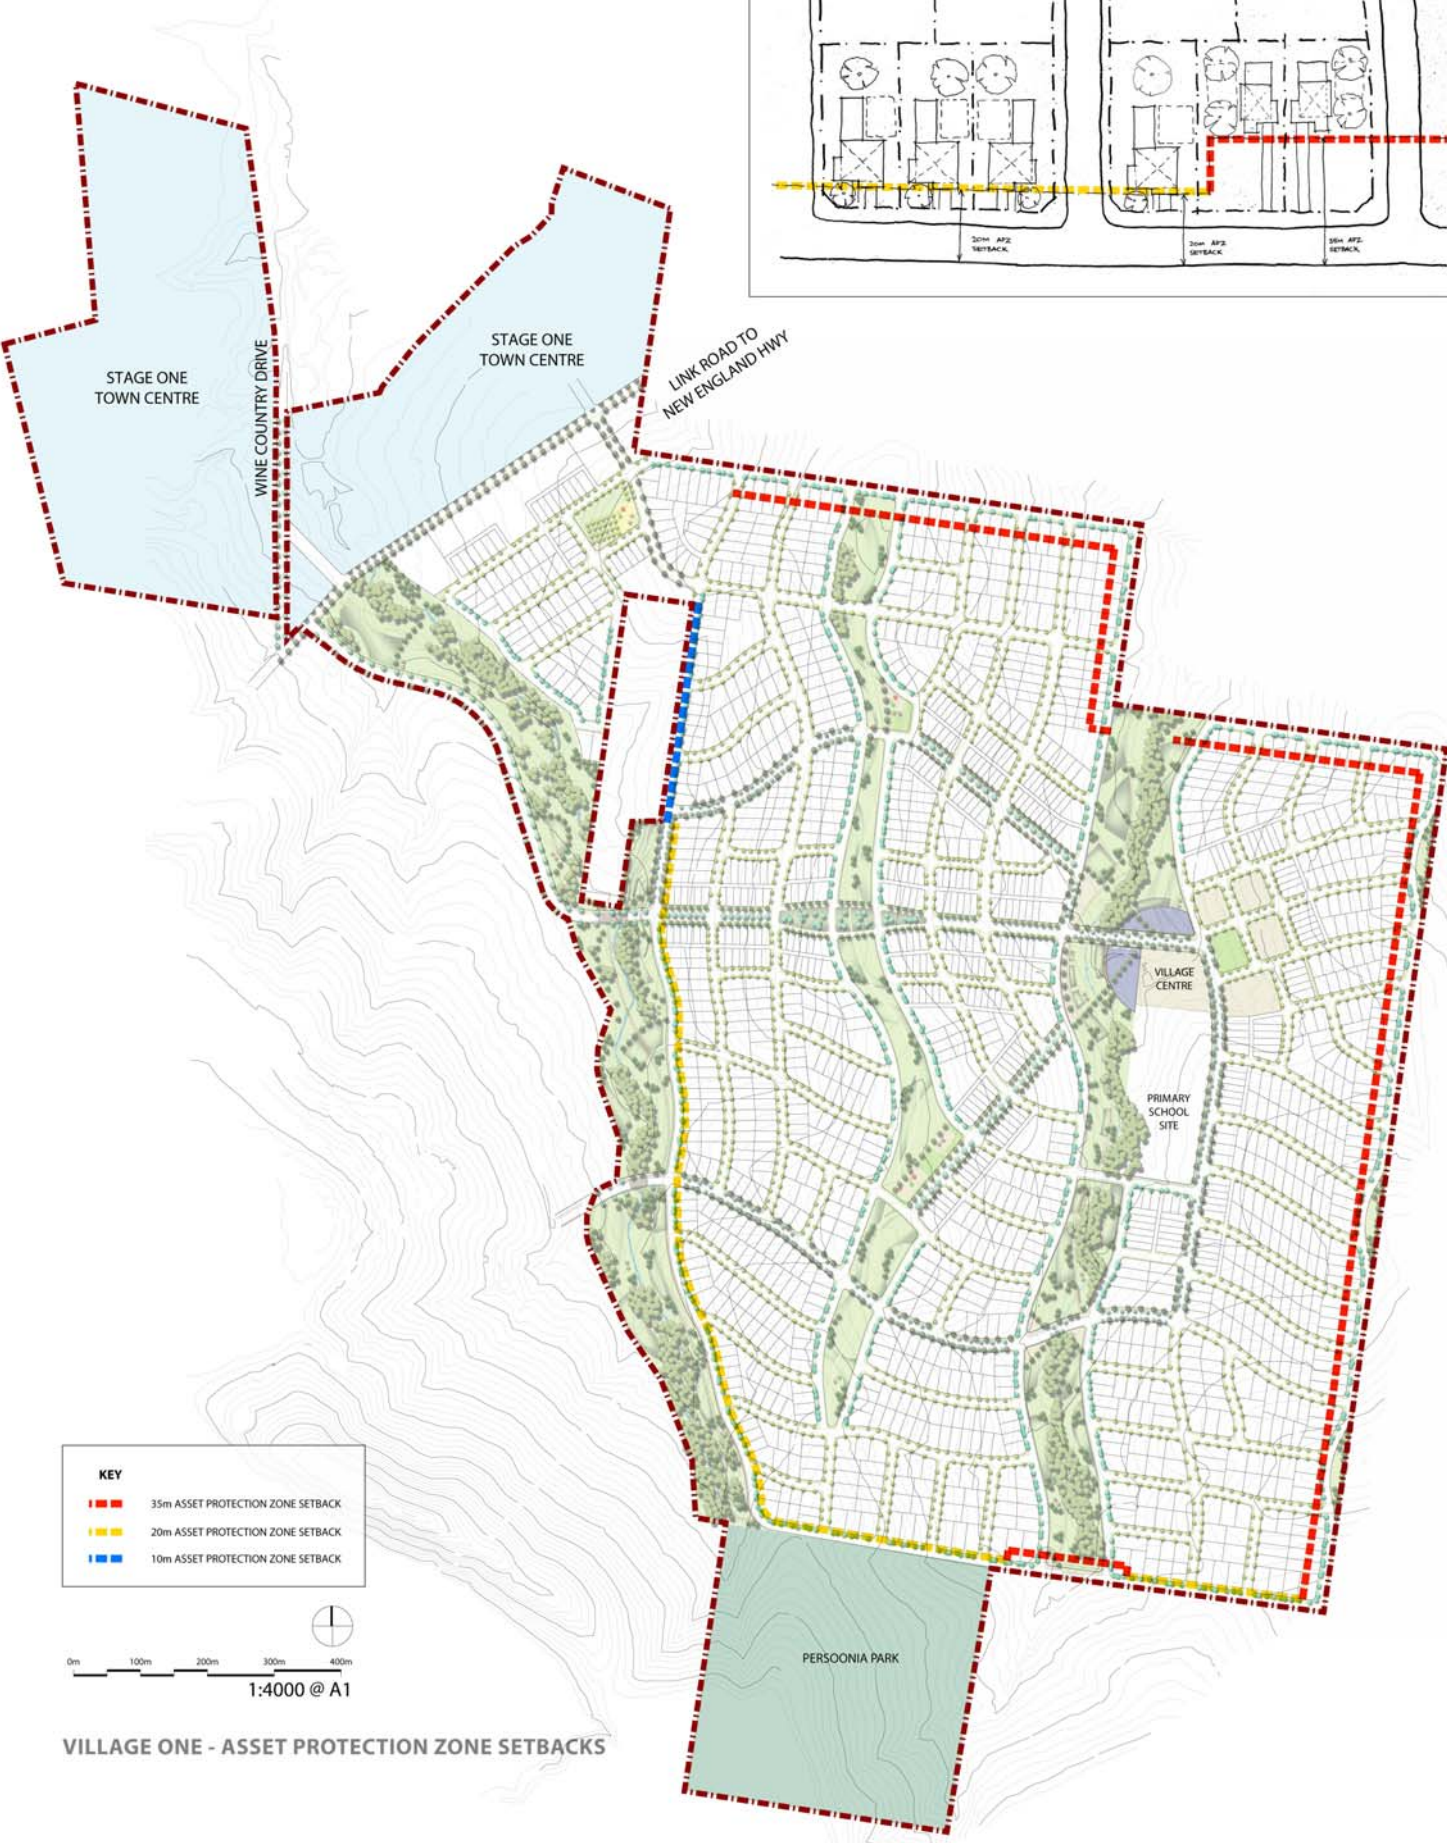


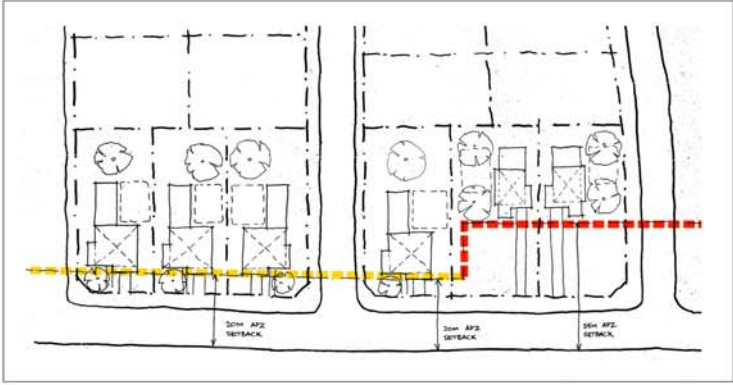

KEY

	35m ASSET PROTECTION ZONE SETBACK
	20m ASSET PROTECTION ZONE SETBACK
	10m ASSET PROTECTION ZONE SETBACK

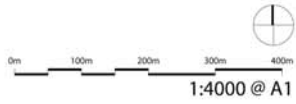

VILLAGE ONE - ASSET PROTECTION ZONE SETBACKS