


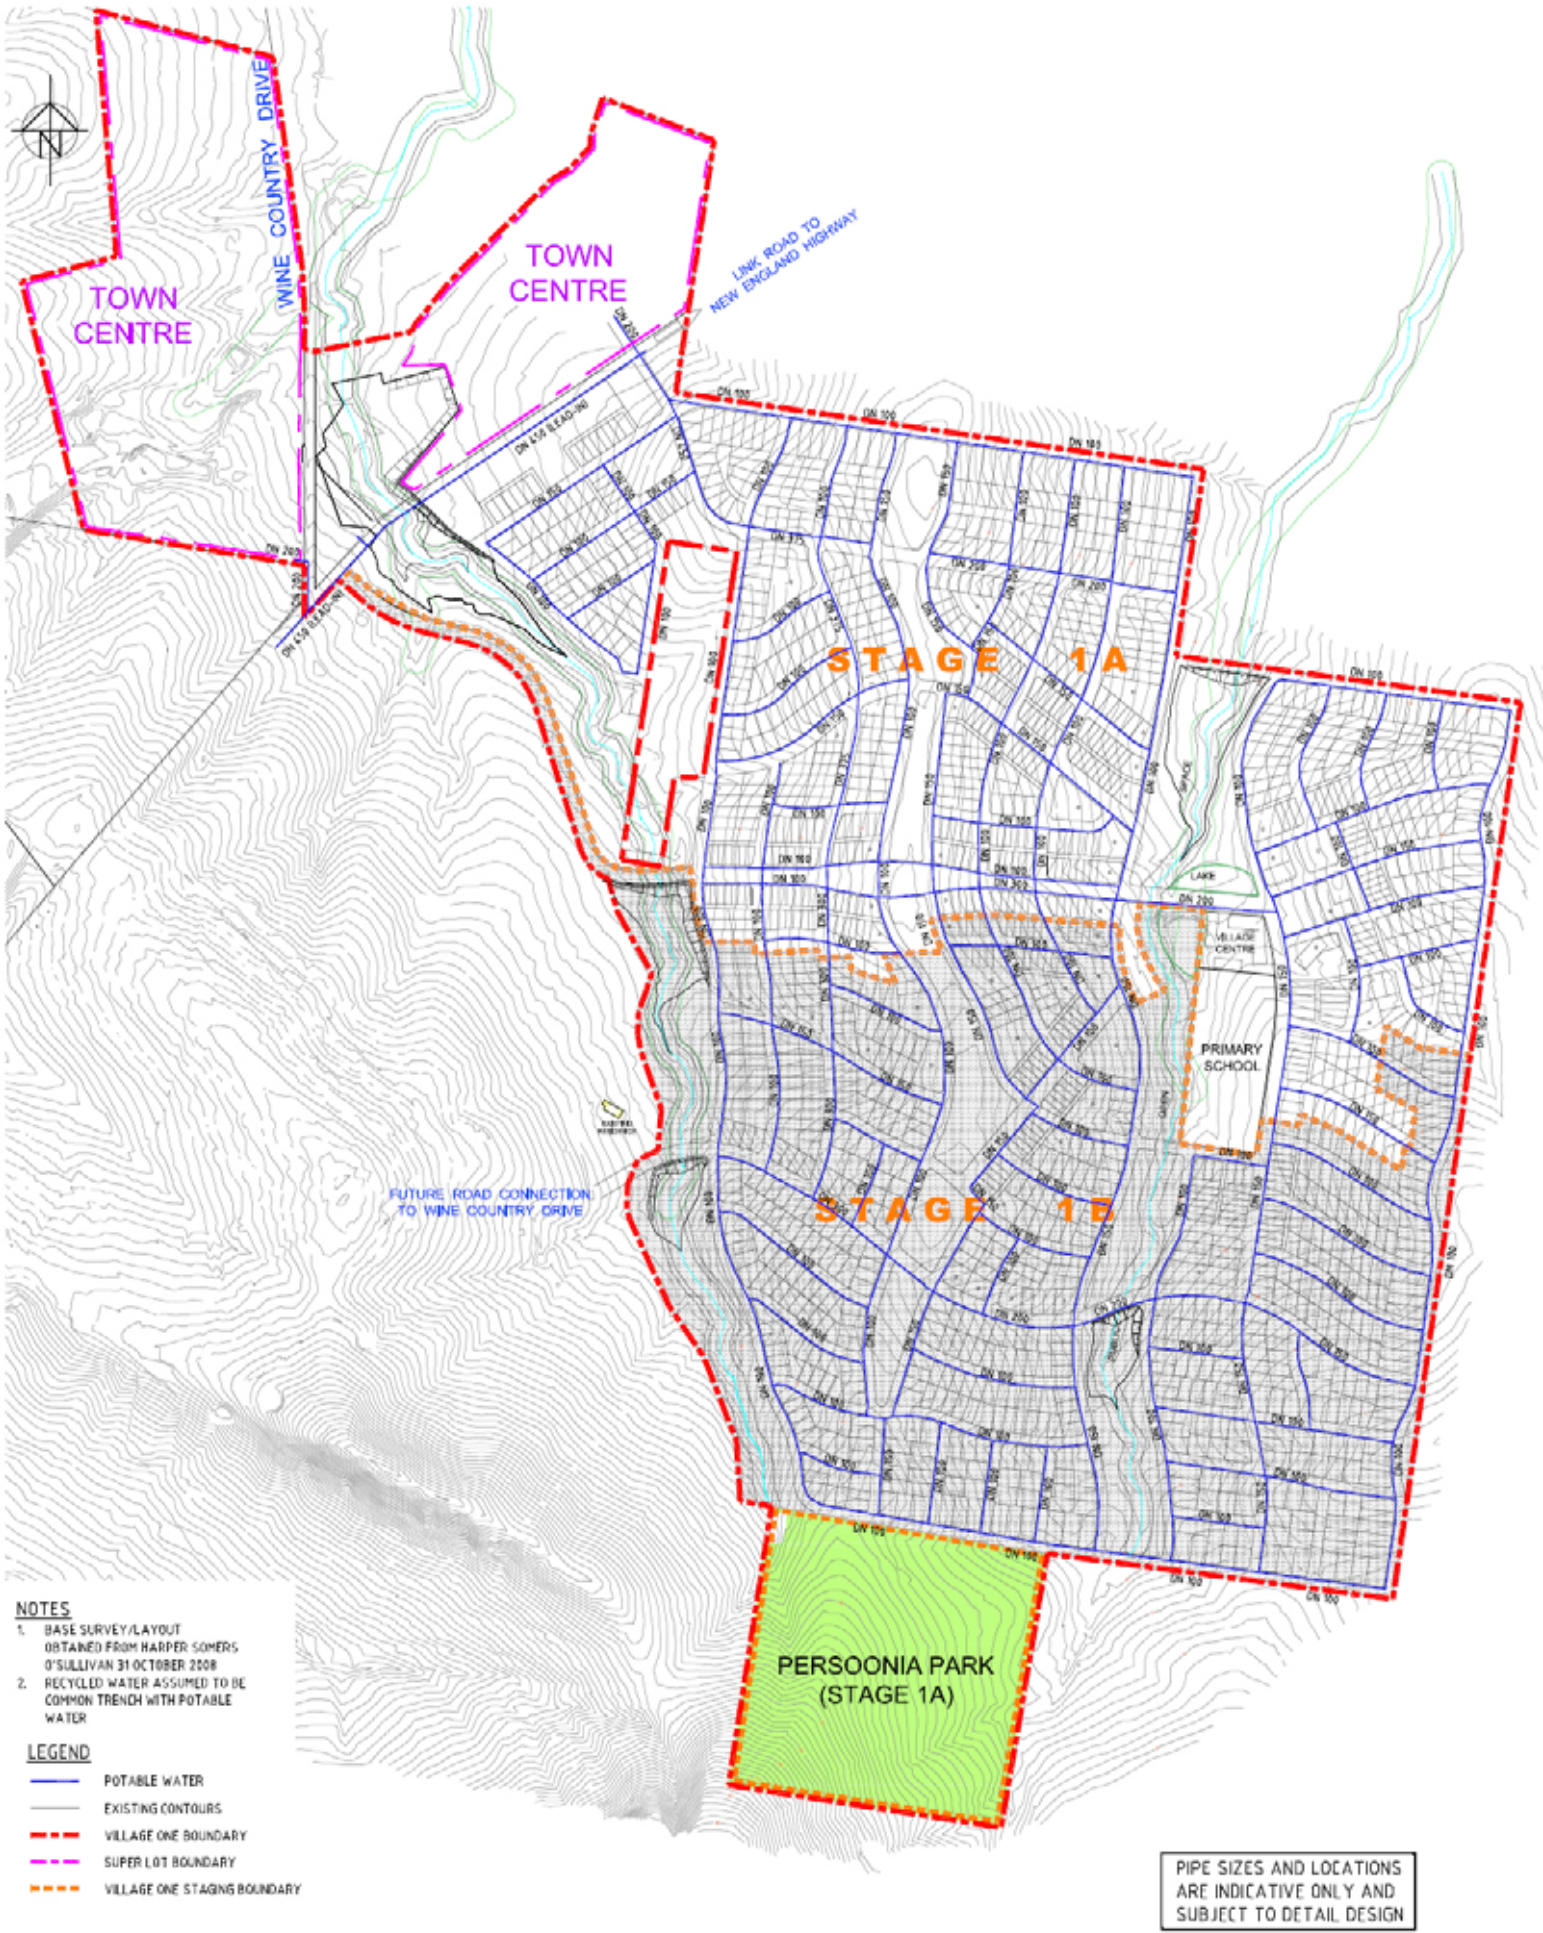

- NOTES**
1. BASE SURVEY/LAYOUT OBTAINED FROM HARPER SOMERS O'SULLIVAN 31 OCTOBER 2008
  2. RECYCLED WATER ASSUMED TO BE COMMON TRENCH WITH POTABLE WATER

- LEGEND**
- POTABLE WATER
  - EXISTING CONTOURS
  - VILLAGE ONE BOUNDARY
  - SUPER LOT BOUNDARY
  - VILLAGE ONE STAGING BOUNDARY

PIPE SIZES AND LOCATIONS ARE INDICATIVE ONLY AND SUBJECT TO DETAIL DESIGN

