


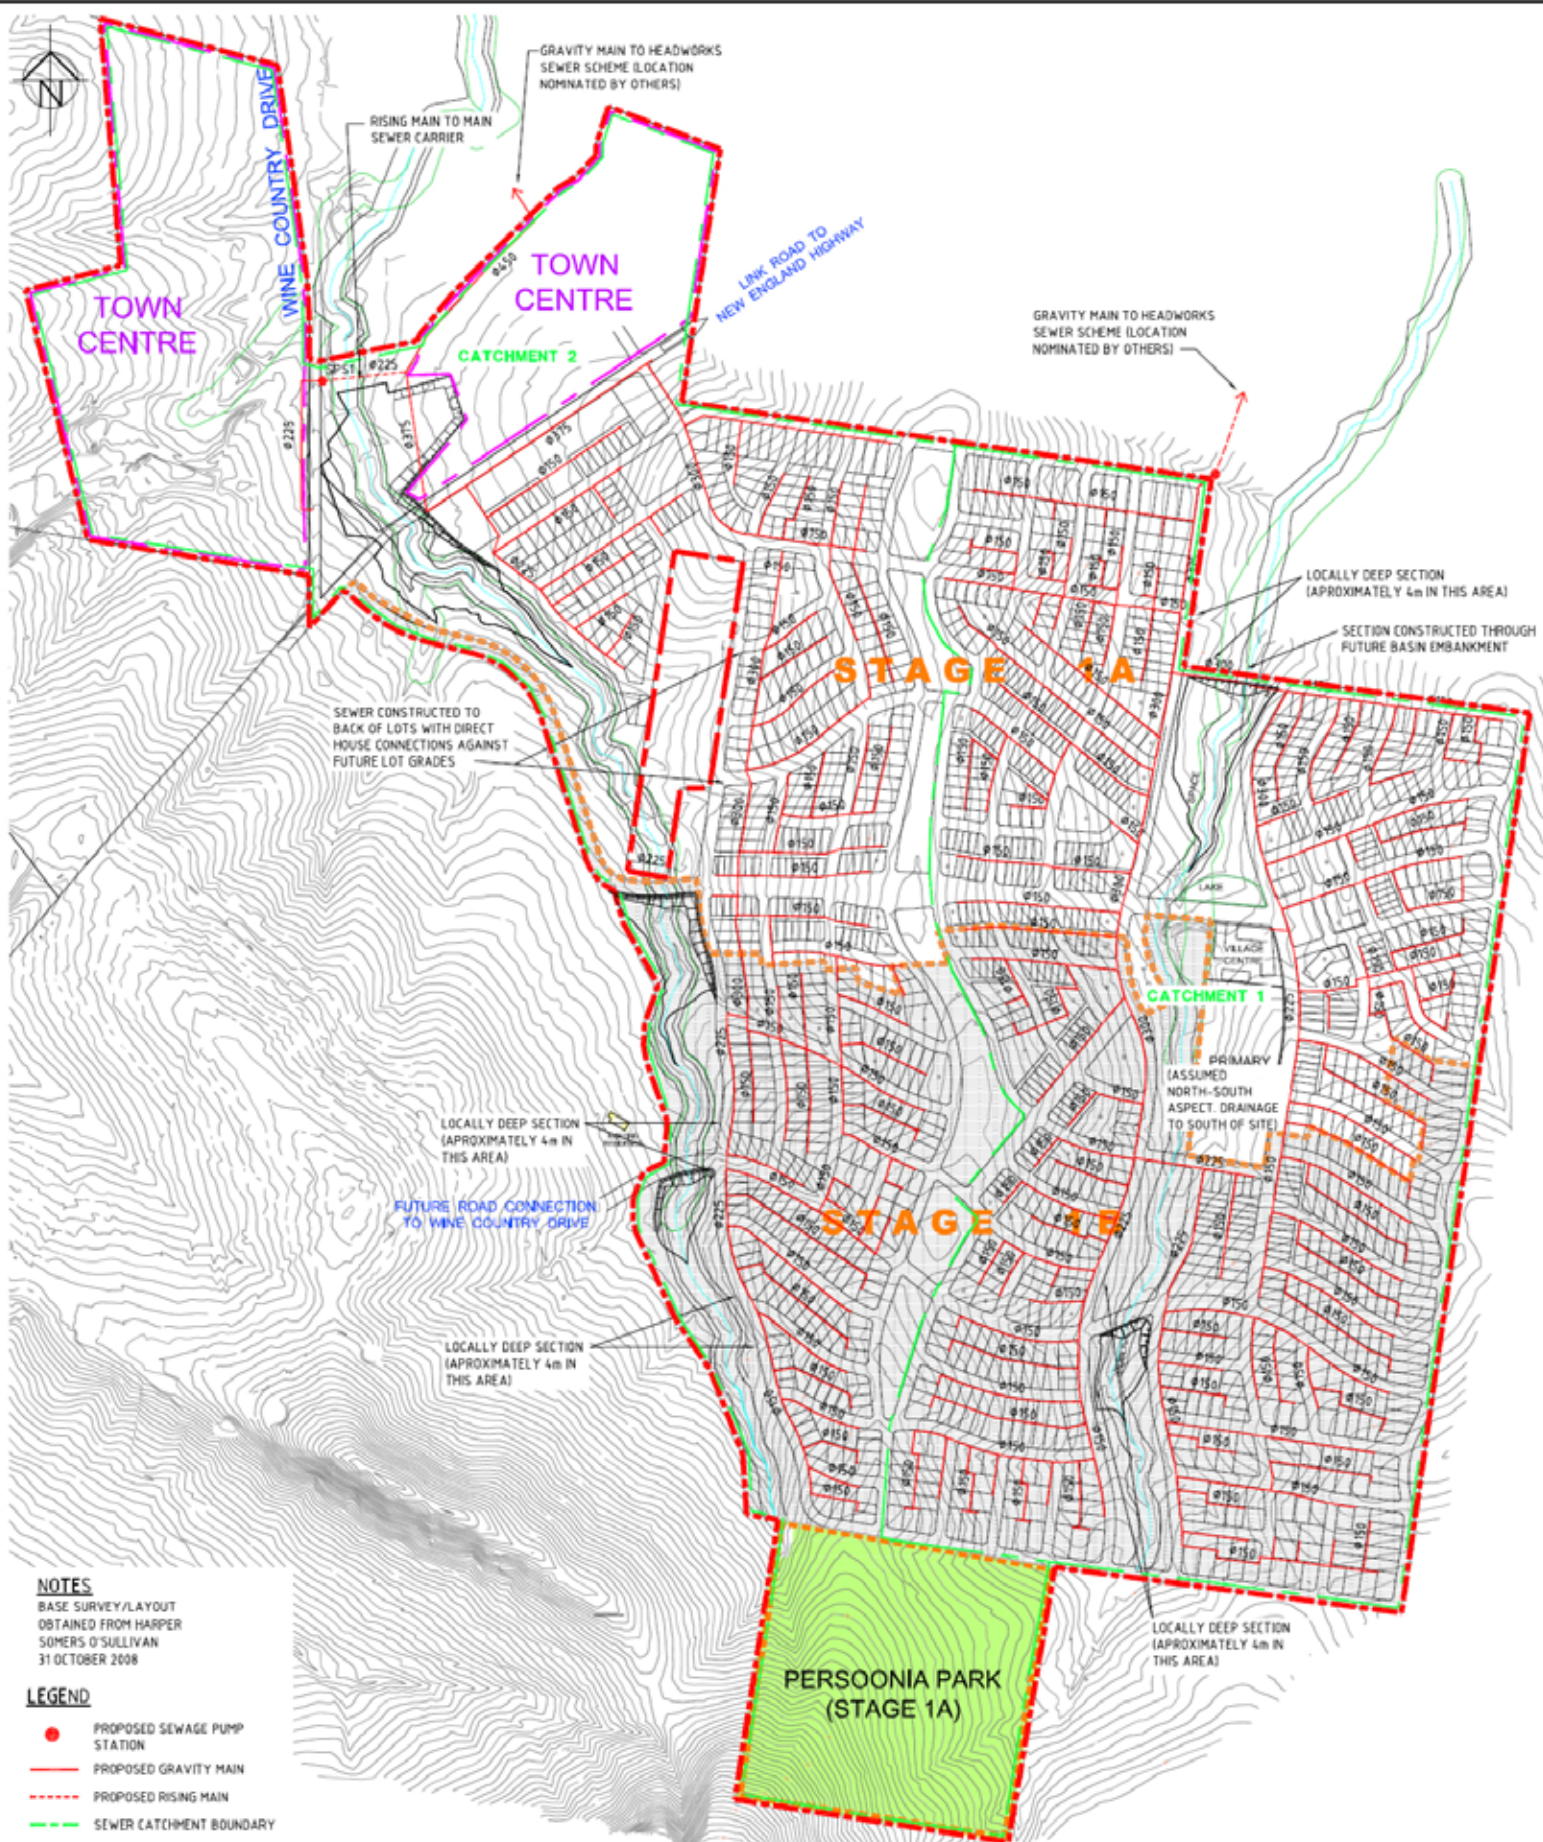

NOTES
BASE SURVEY/LAYOUT
OBTAINED FROM HARPER
SOMERS O'SULLIVAN
31 OCTOBER 2008

LEGEND

- PROPOSED SEWAGE PUMP STATION
- PROPOSED GRAVITY MAIN
- - - PROPOSED RISING MAIN
- - - SEWER CATCHMENT BOUNDARY
- EXISTING CONTOURS
- - - VILLAGE ONE BOUNDARY
- - - VILLAGE ONE STAGING BOUNDARY
- - - SUPER LOT BOUNDARY

PIPE SIZES AND LOCATIONS
ARE INDICATIVE ONLY AND
SUBJECT TO DETAIL DESIGN

