


APPENDIX A

DP 851902

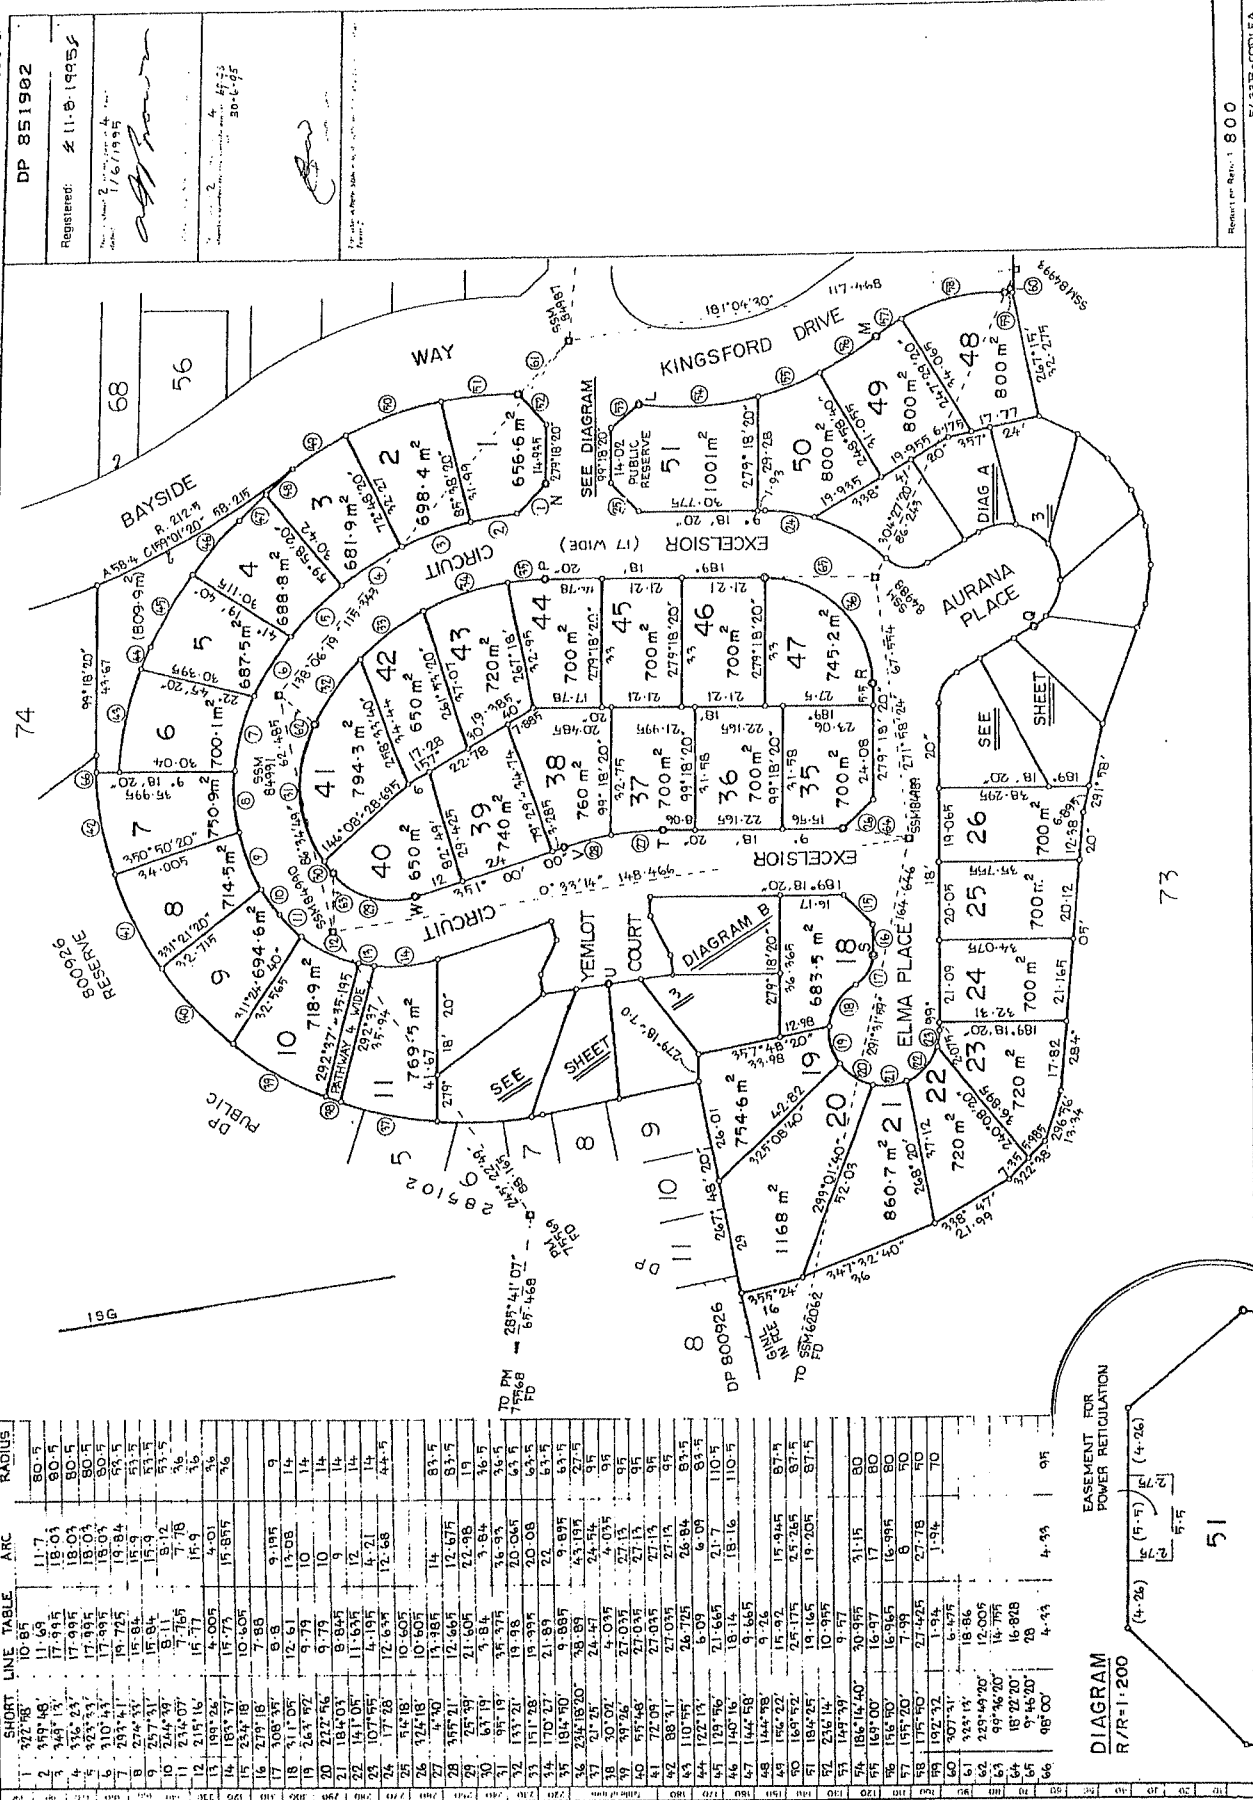


This negative is a photograph made as a permanent record of a document in the custody of the Registrar General this day. 18 August 1995

2

10 20 30 40 50 60 70 Table of mm 110 120 130 140

Plan Drawing only to appear in this space

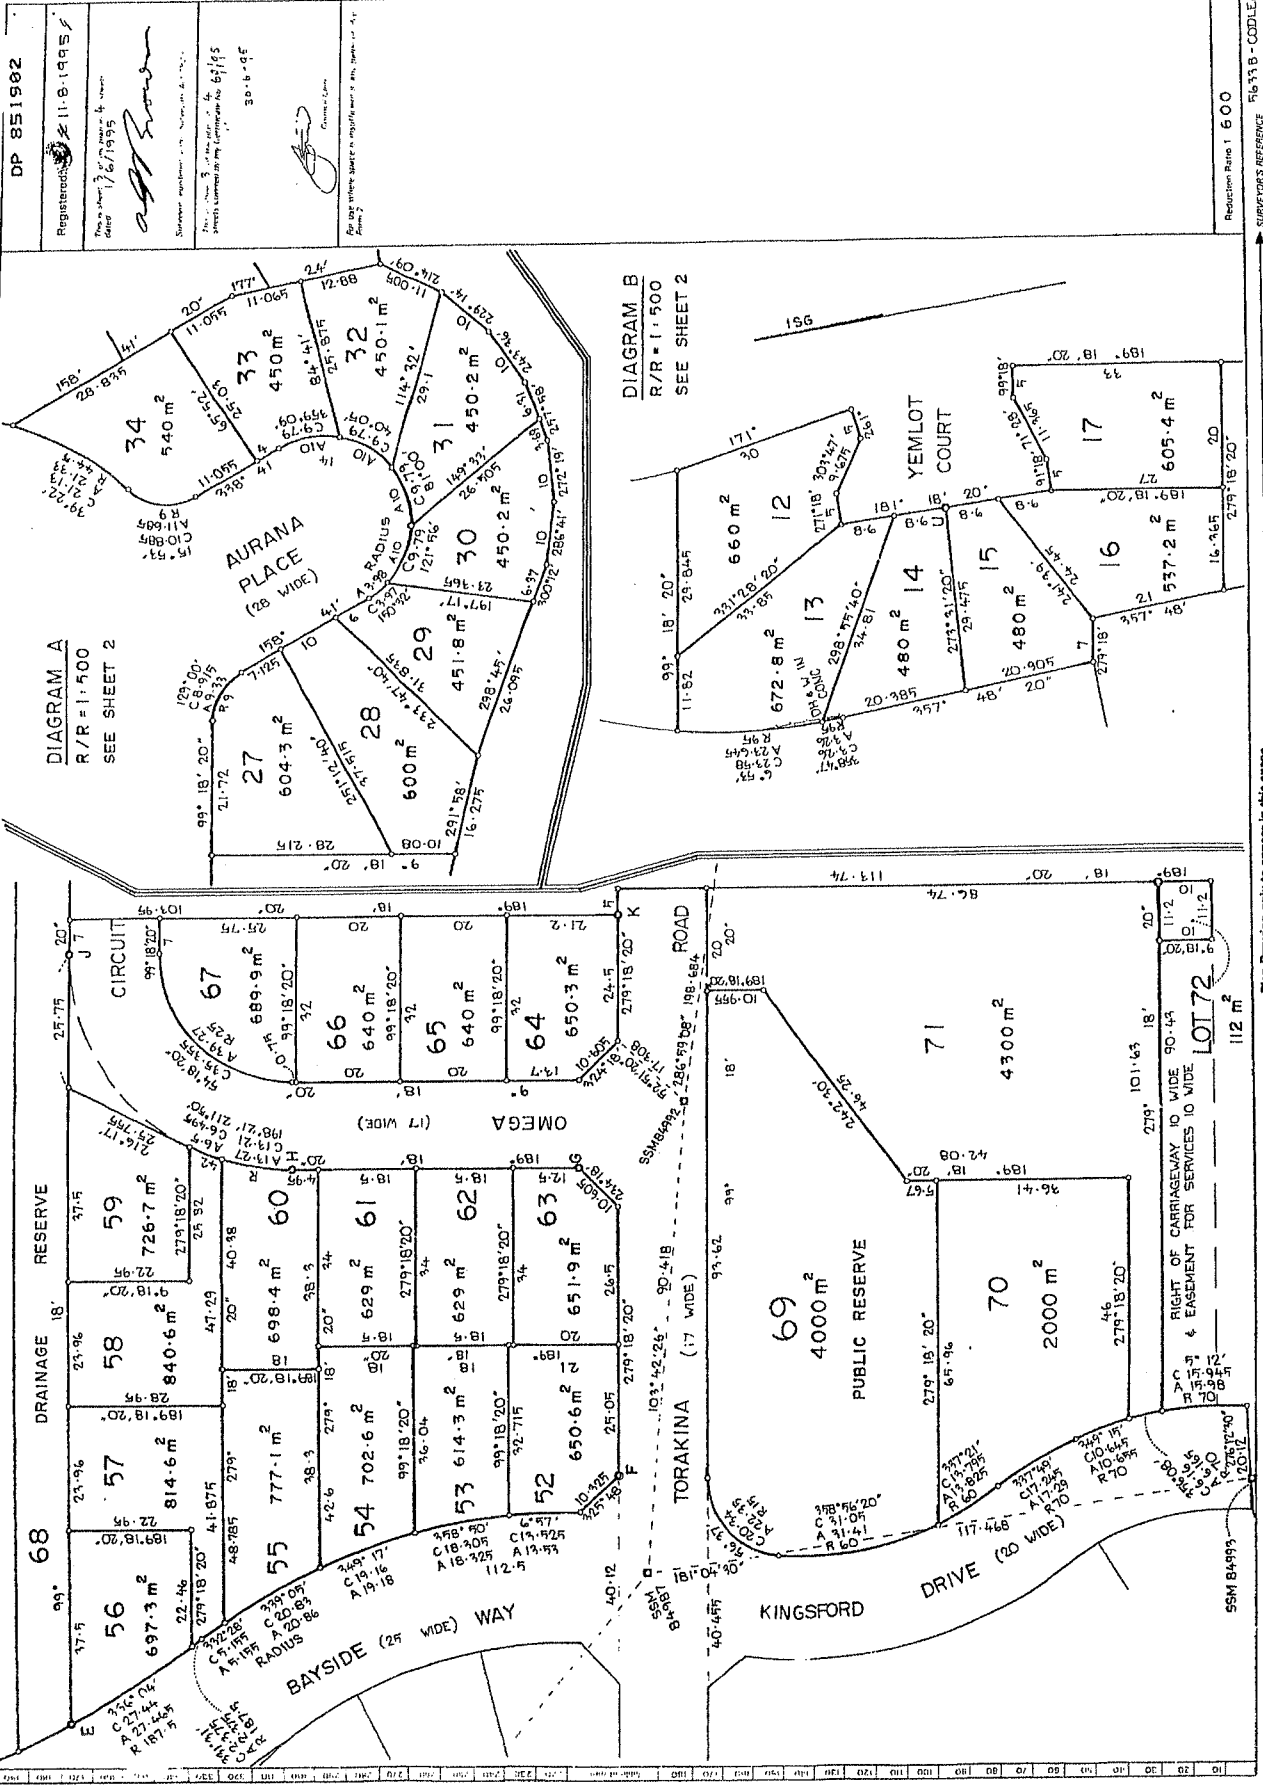

This negative is a photograph made as a permanent record of a document in the custody of the Registrar General this day, 18 August 1995

3

10 20 30 40 50 60 70 Table of mm 110 120 130 140

Plan Drawing only to appear in this space

Reduction Ratio 1 600

SURVEYORS REFERENCE

5633 B - CODLEA

DP 851902

Registered 11-8-1995










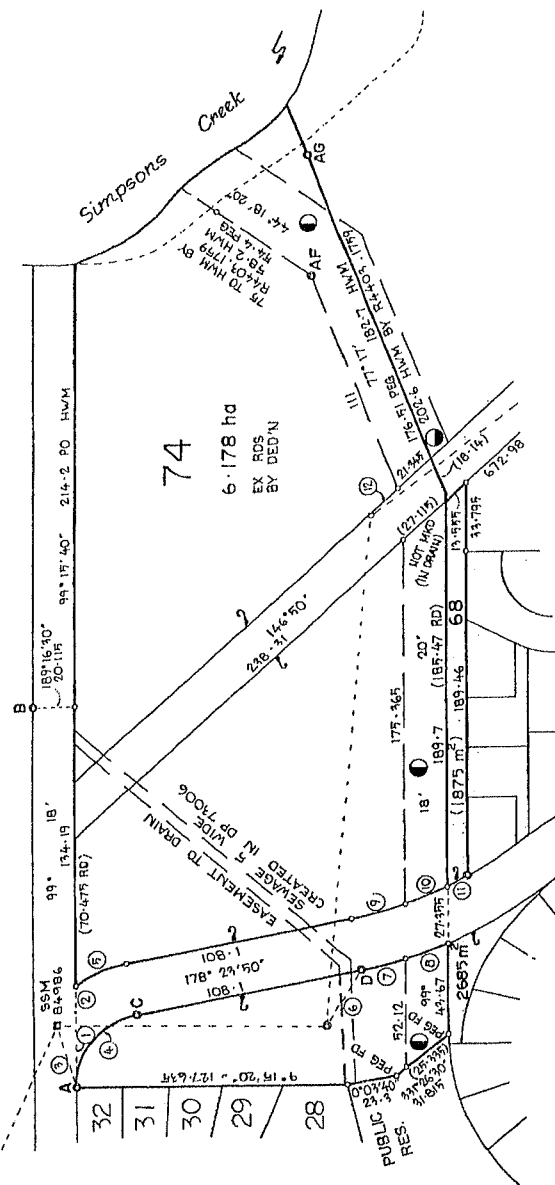





DIAGRAM
R/R = 1:300
SEE SHEET 1

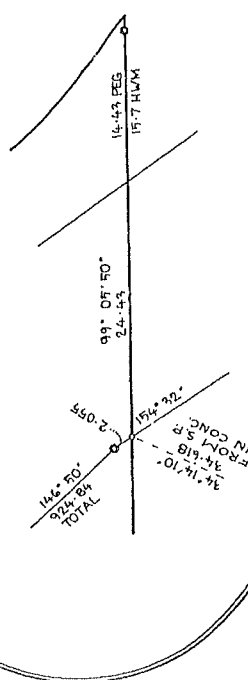

Plan Drawing only to appear in this space

This negative is a photograph made as a permanent record of a document in the custody of the Registrar General this day, 18 August 1995

4

10 20 30 40 50 60 70 Table of mm 110 120 130 140