


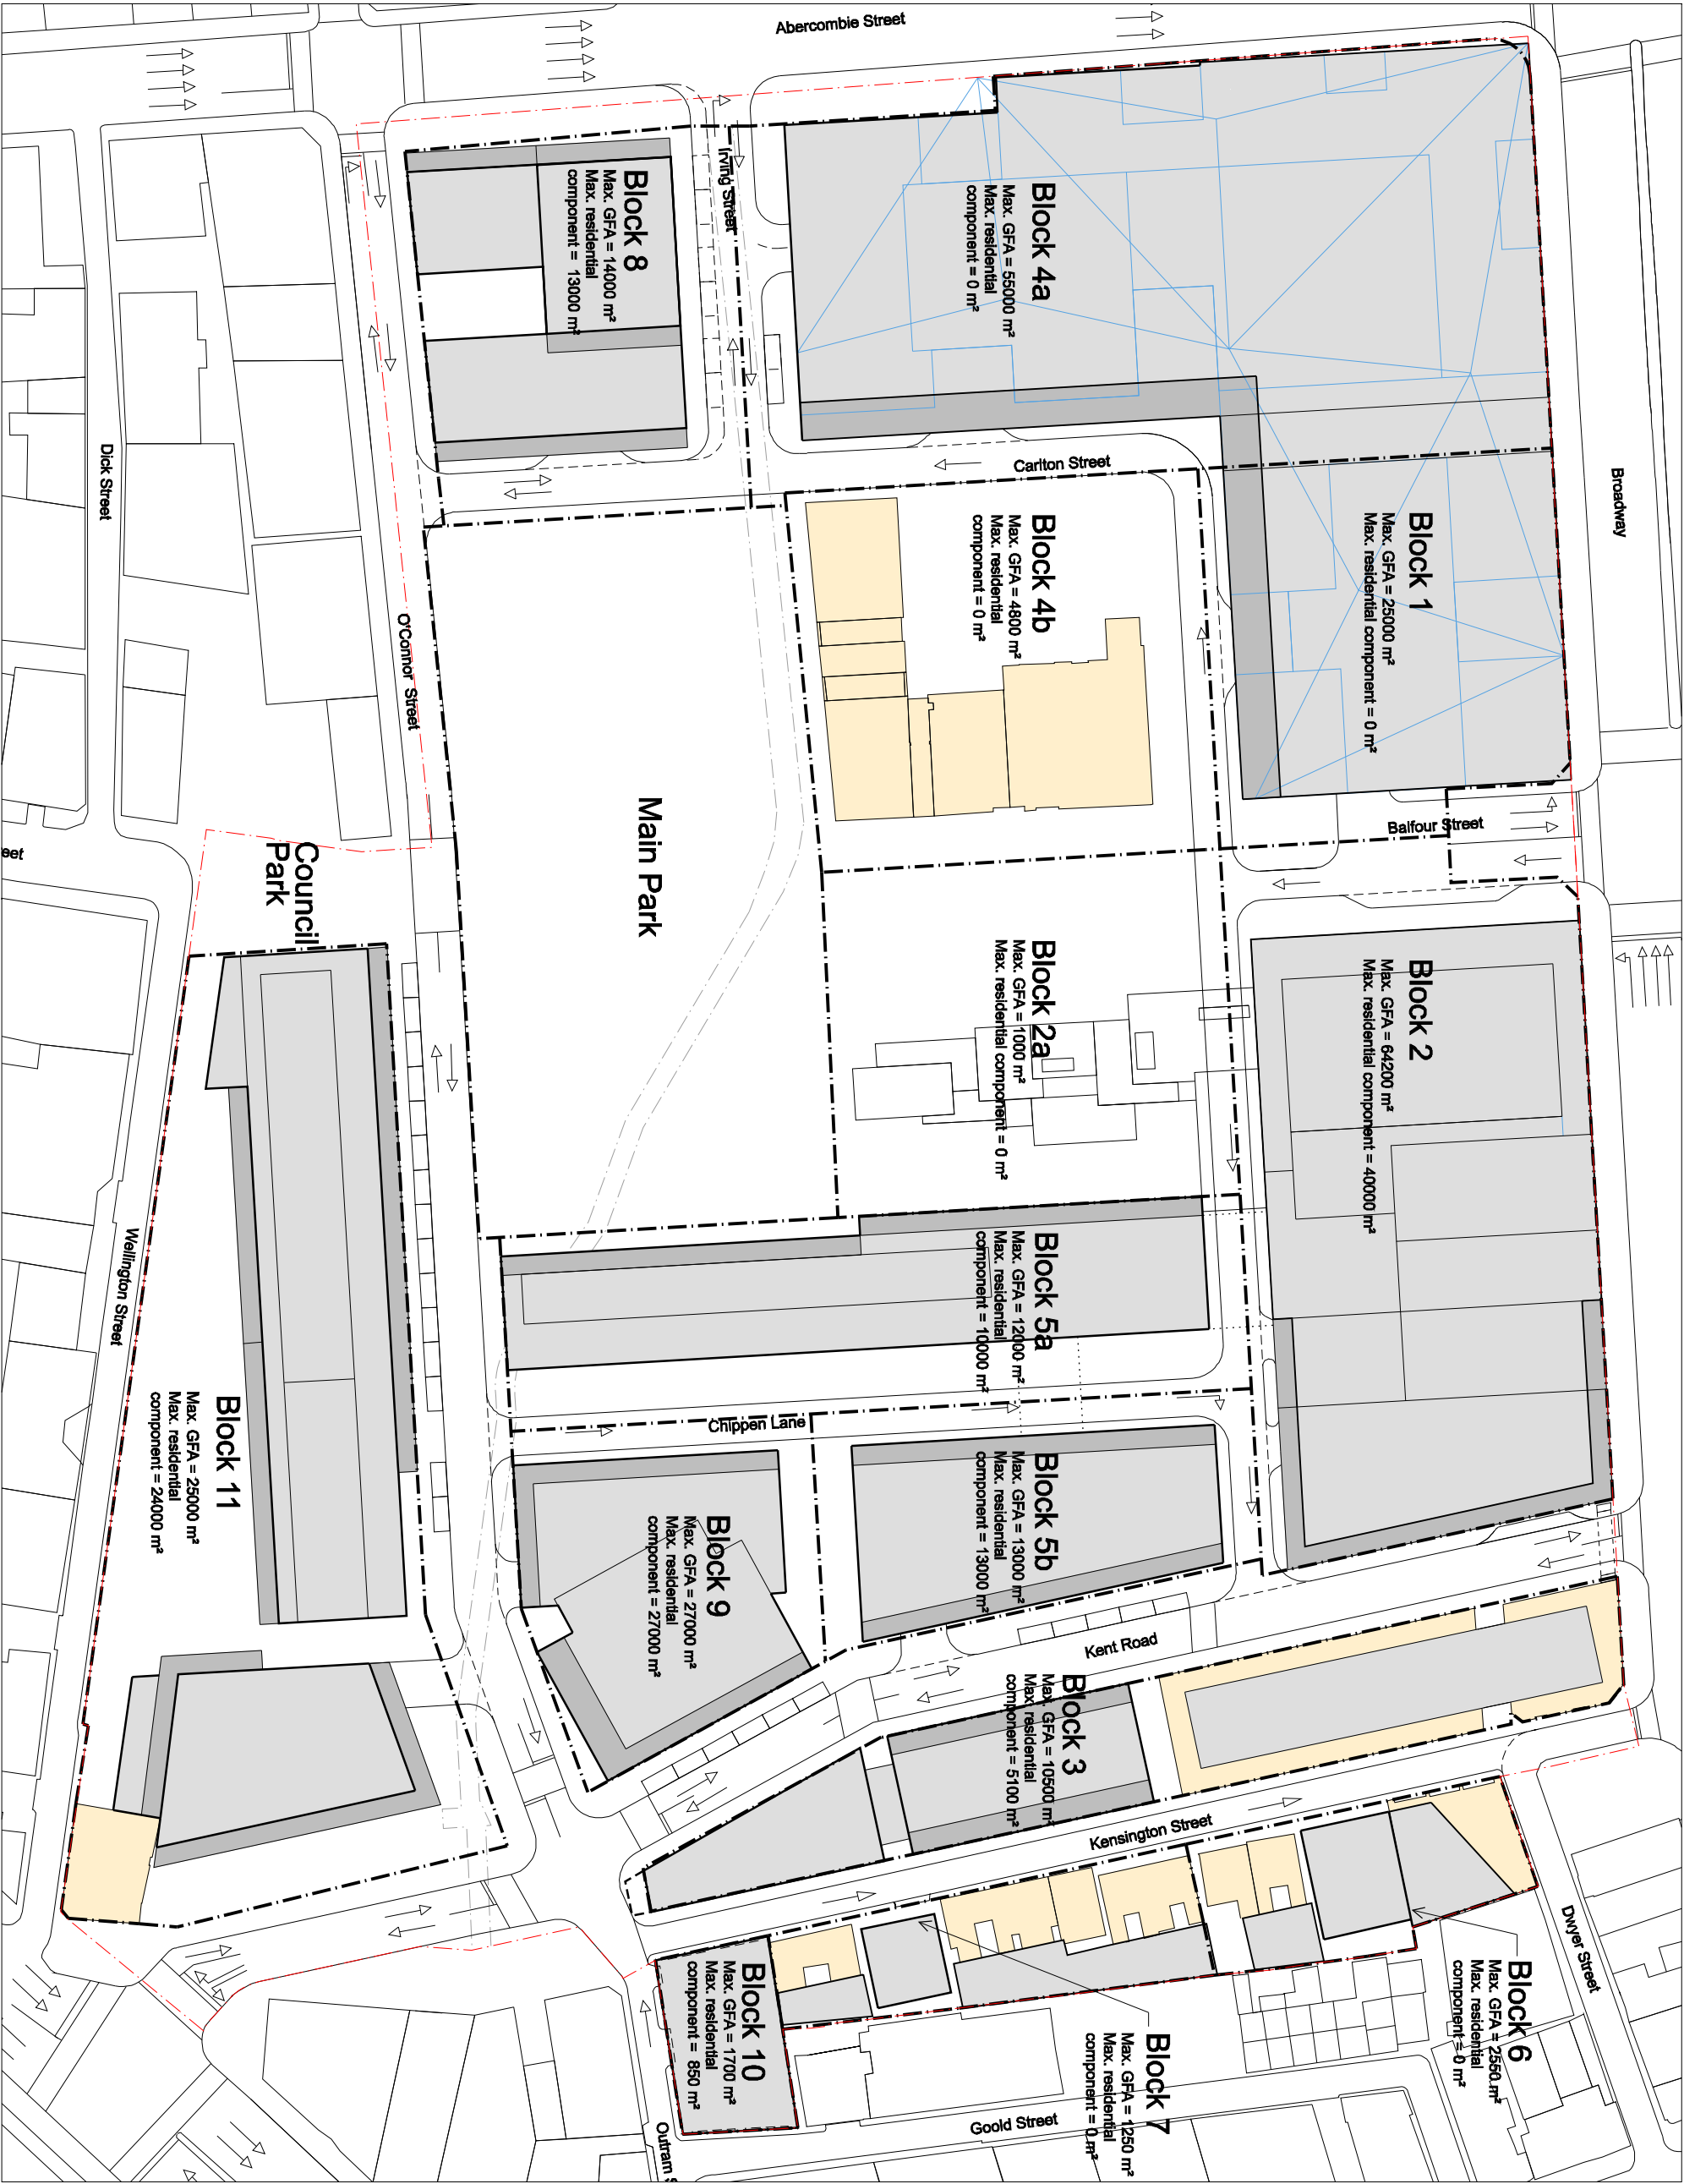

General Notes

1. Do not scale drawings. Dimensions govern.
2. All dimensions are in meters unless noted otherwise.
3. All dimensions shall be verified on site before proceeding work.
4. Foster + Partners shall be notified in writing of any discrepancies.

08	07/07/08	Submission amended DCP	
07	04/07/08	Submission DCP, Block 3+10 amended	
06	27/05/08	Submission amended DCP	
05	15/05/08	Submission DCP	
04	07/05/08	Submission amended CP	
03	30/04/08	Submission amended CP	
02	22/04/08	Revised submission CP	
01	21/04/08	Submission amended concept plan	
00	07/04/08	Final coordination	
-	31/03/08	For information (60% issue)	
-	19/03/08	For information (60% issue)	
-	14/03/08	For information (40% issue)	
Rev.	Date	Reason For Issue	Ck

Key Plan



Notes

Heritage Buildings
Proposed Buildings
Balcony Zone/Articulated Facade Zone
Development Boundary
Block Boundary
Indicative Building Development

FRASERS PROPERTY

Project
Fraser's Broadway
20 - 102 Broadway, Sydney NSW 2000

Client
Fraser's Broadway
L11, 488 Kent Street Sydney NSW 2000
T: 02 8523 6800 F: 02 8523 6801

Foster + Partners

Riverside, 221 Harker Road
London SW11 1AN
T: +44 (0)20 7798 0455
F: +44 (0)20 7798 1107

Title
Concept Plan
Blocks and max. GFA

Project No.	Scale @ A3	Date	Drawn By
1645	1:1000	14/03/08	
Number			Revision
A-1253			08