


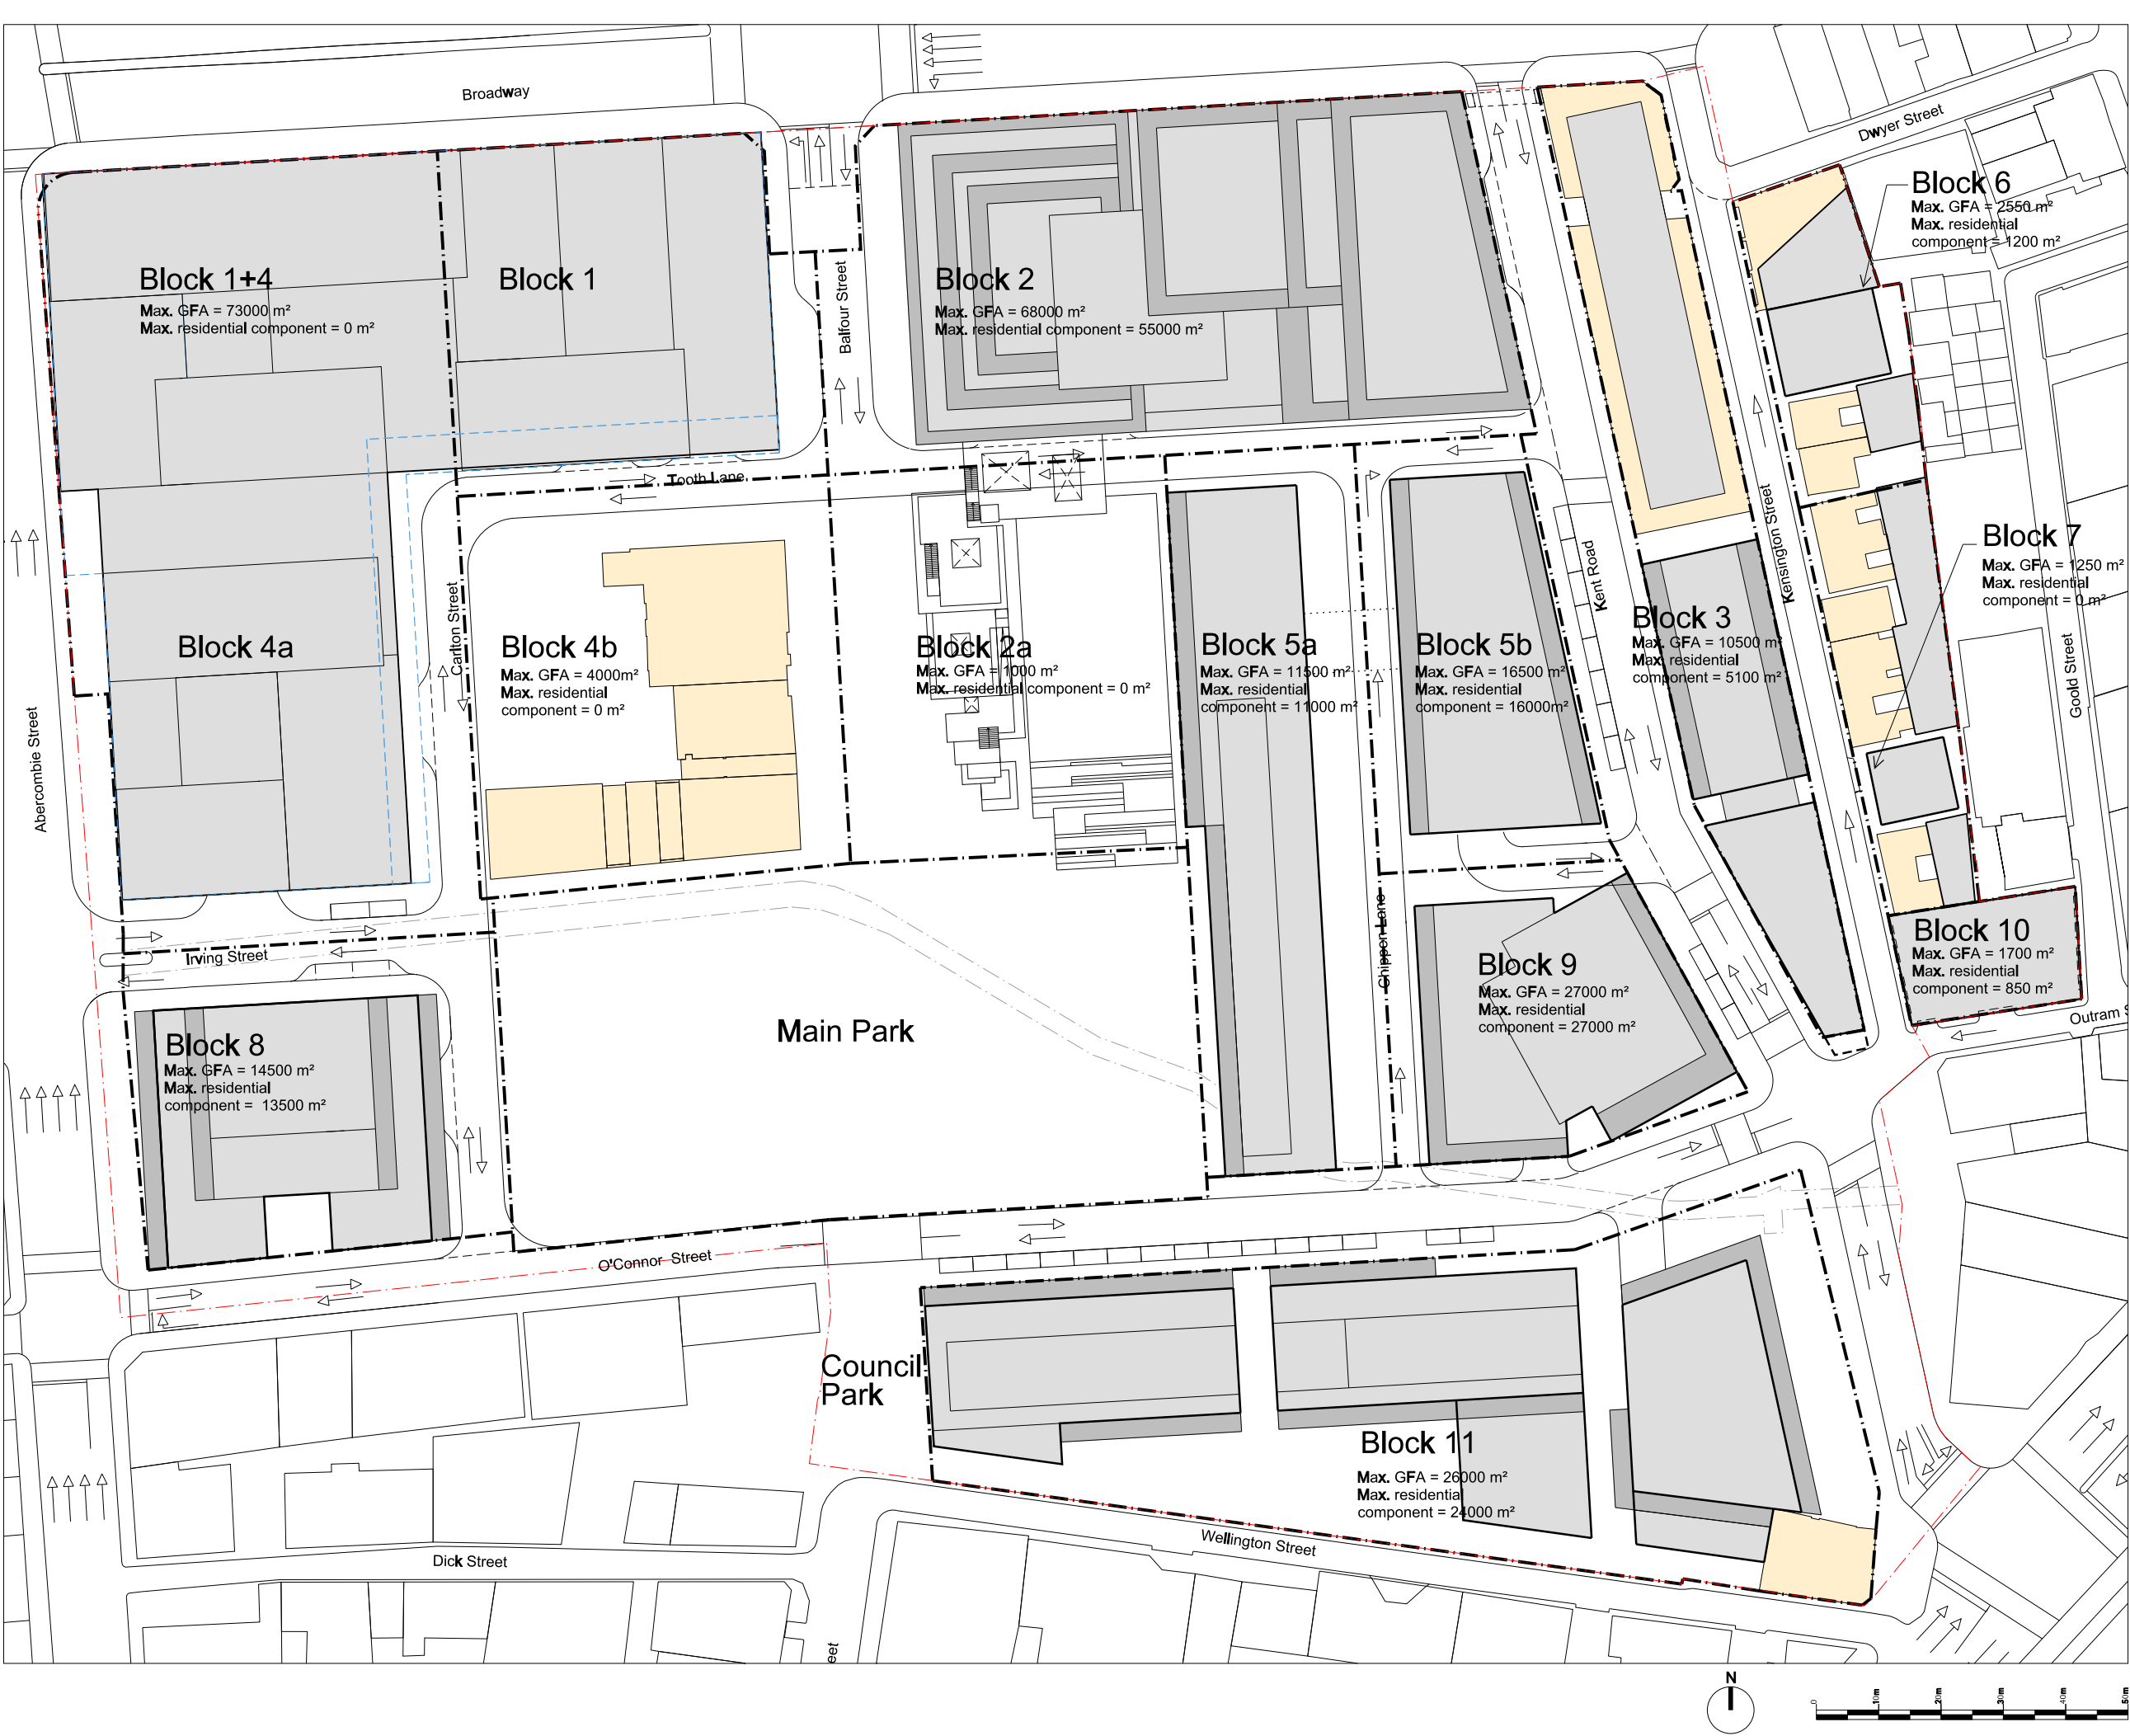

General Notes

1. Do not scale drawings. Dimensions govern.
2. All dimensions are in meters unless noted otherwise.
3. All dimensions shall be verified on site before proceeding work.
4. Foster + Partners shall be responsible in writing of any discrepancies.

08	07/07/08	Submission amended DoP	
07	04/07/08	Submission DoP, Block 3+10 amended	
06	27/05/08	Submission amended DoP	
05	15/05/08	Submission DoP	
04	07/05/08	Submission amended CP	
03	30/04/08	Submission amended CP	
02	22/04/08	Revised submission CP	
01	21/04/08	Submission amended concept plan	
00	07/04/08	Final coordination	
-	31/03/08	For information (90% issue)	
-	19/03/08	For information (80% issue)	
-	14/03/08	For information (40% issue)	

Rev.	Date	Reason For Issue	OK

Key Plan

Notes

	Heritage Buildings
	Proposed Buildings
	Balcony Zone/ Articulated Facade Zone
- - -	Development Boundary
- - - -	Block Boundary
- - - - -	Maximum Building Envelope

FRASERS PROPERTY

Project **Fraser's Broadway**
20 - 102 Broadway Sydney NSW 2000

Client **Fraser's Broadway**
L11, 488 Kent Street Sydney NSW 2000
T: 02 8823 8800 F: 02 8823 8801

Foster + Partners

Riverside, 22 Hester Road
London SW11 4AN
T +44 (0)20 7738 0455
F +44 (0)20 7738 1107

Title
Concept Plan
Blocks and max. GFA

Project No.	Scale @ A3	Date	Drawn By
1645	1:1000	14/03/08	
Number	A-1253		Revision
			10