


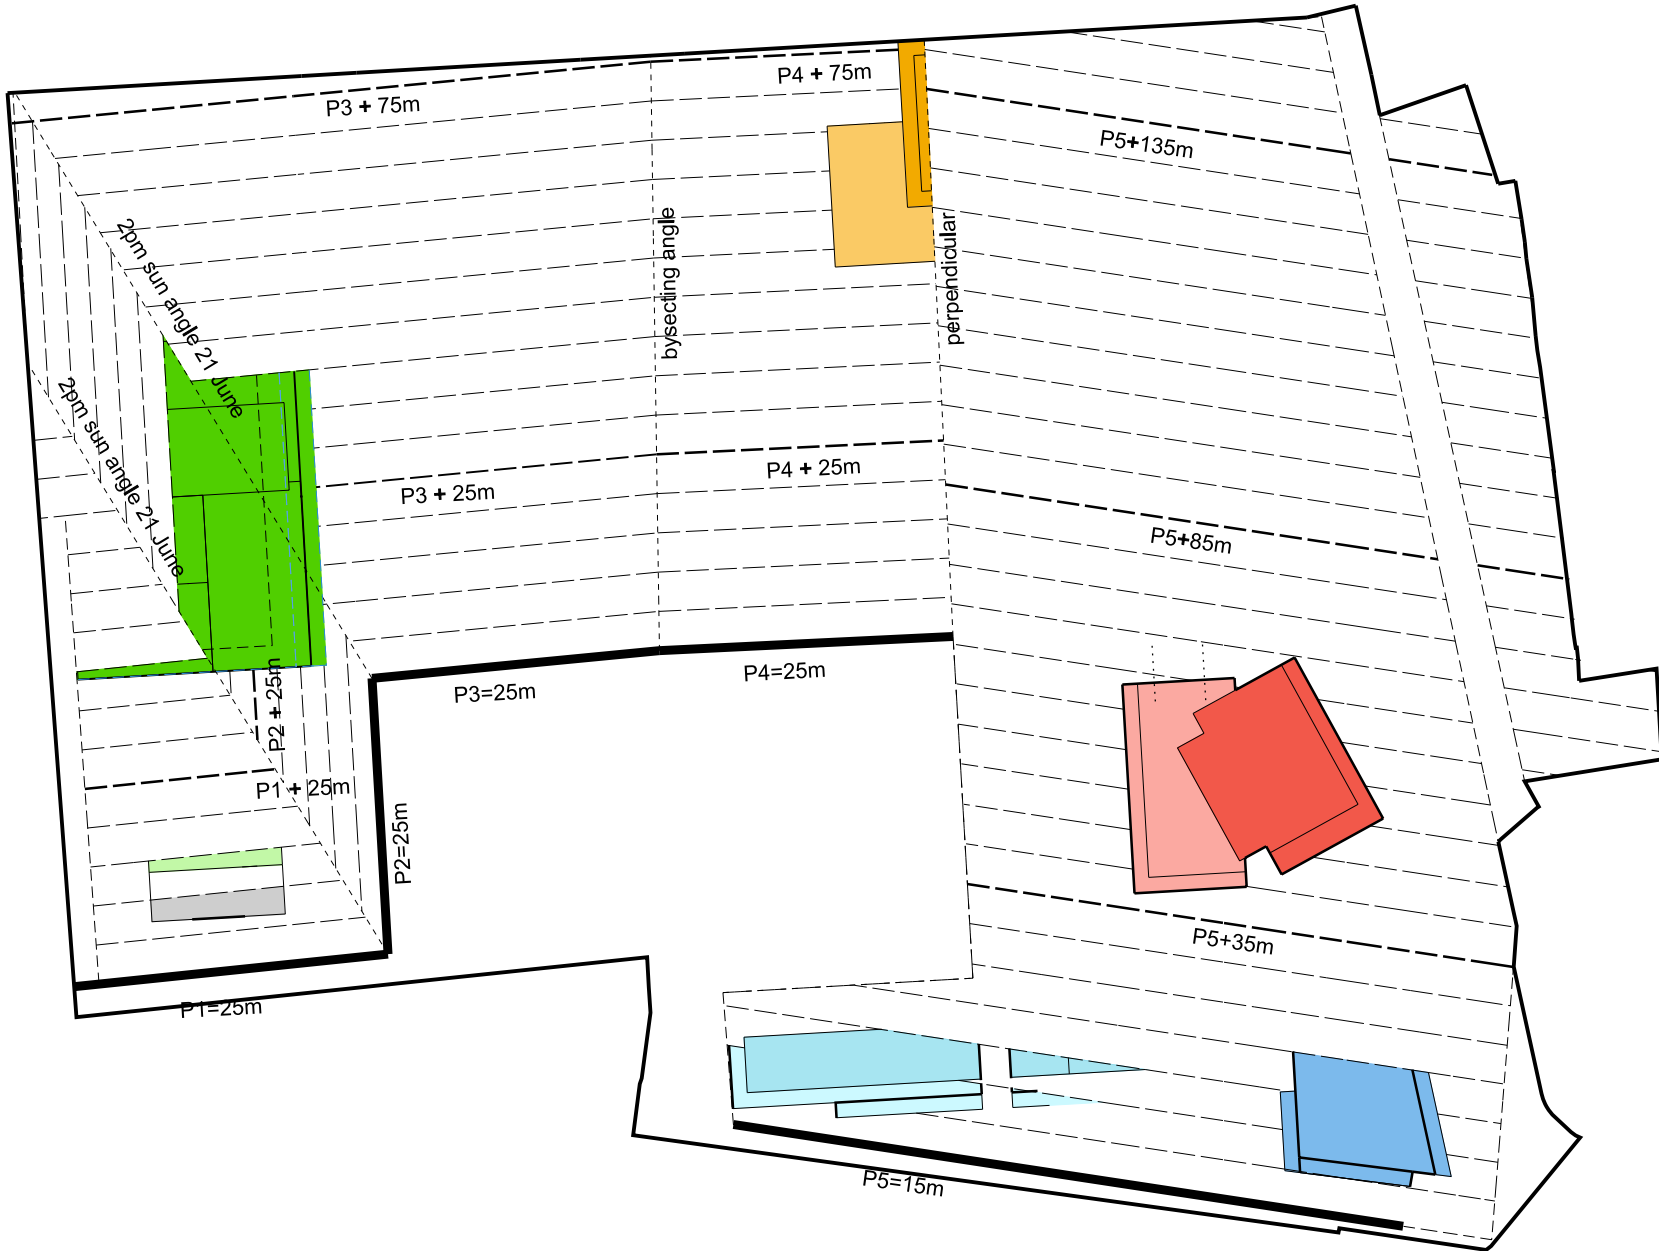

General Notes
1. Do not scale drawings. Dimensions govern.
2. All dimensions are in meters unless noted otherwise.
3. All dimensions shall be verified on site before proceeding work.
4. Foster + Partners shall be notified in writing of any discrepancies.

Rev.	Date	Reason For Issue	Ok
02	17/10/08	Submission DoP	
01	15/10/08	Submission DoP	
00	15/05/08	Submission DoP	
-	08/04/08	For information	



Notes	
	Sun access plane datum
	Site Boundary
	Site boundary
	Setting-out line / Sun angle / By-secing angle
	91 m
	74 m
	62 m
	42 m
	34 m
	40 m
	29 m
	25 m
	104 m
	97 m

FRASERS PROPERTY

Project **Frasers Broadway**
20 - 102 Broadway Sydney NSW 2000

Client **Frasers Broadway**
L11, 488 Kent Street Sydney NSW 2000
T: 02 8823 8800 F: 02 8823 8801

Foster + Partners

Riverside, 22 Hester Road
London SW11 4AN
T +44 (0)20 7738 0455
F +44 (0)20 7738 1107

Title
Height of Buildings Map

Project No.	Scale @ A3	Date	Drawn By
1645	1:1500	08/04/08	
Number			Revision
SEPP-1002			02