


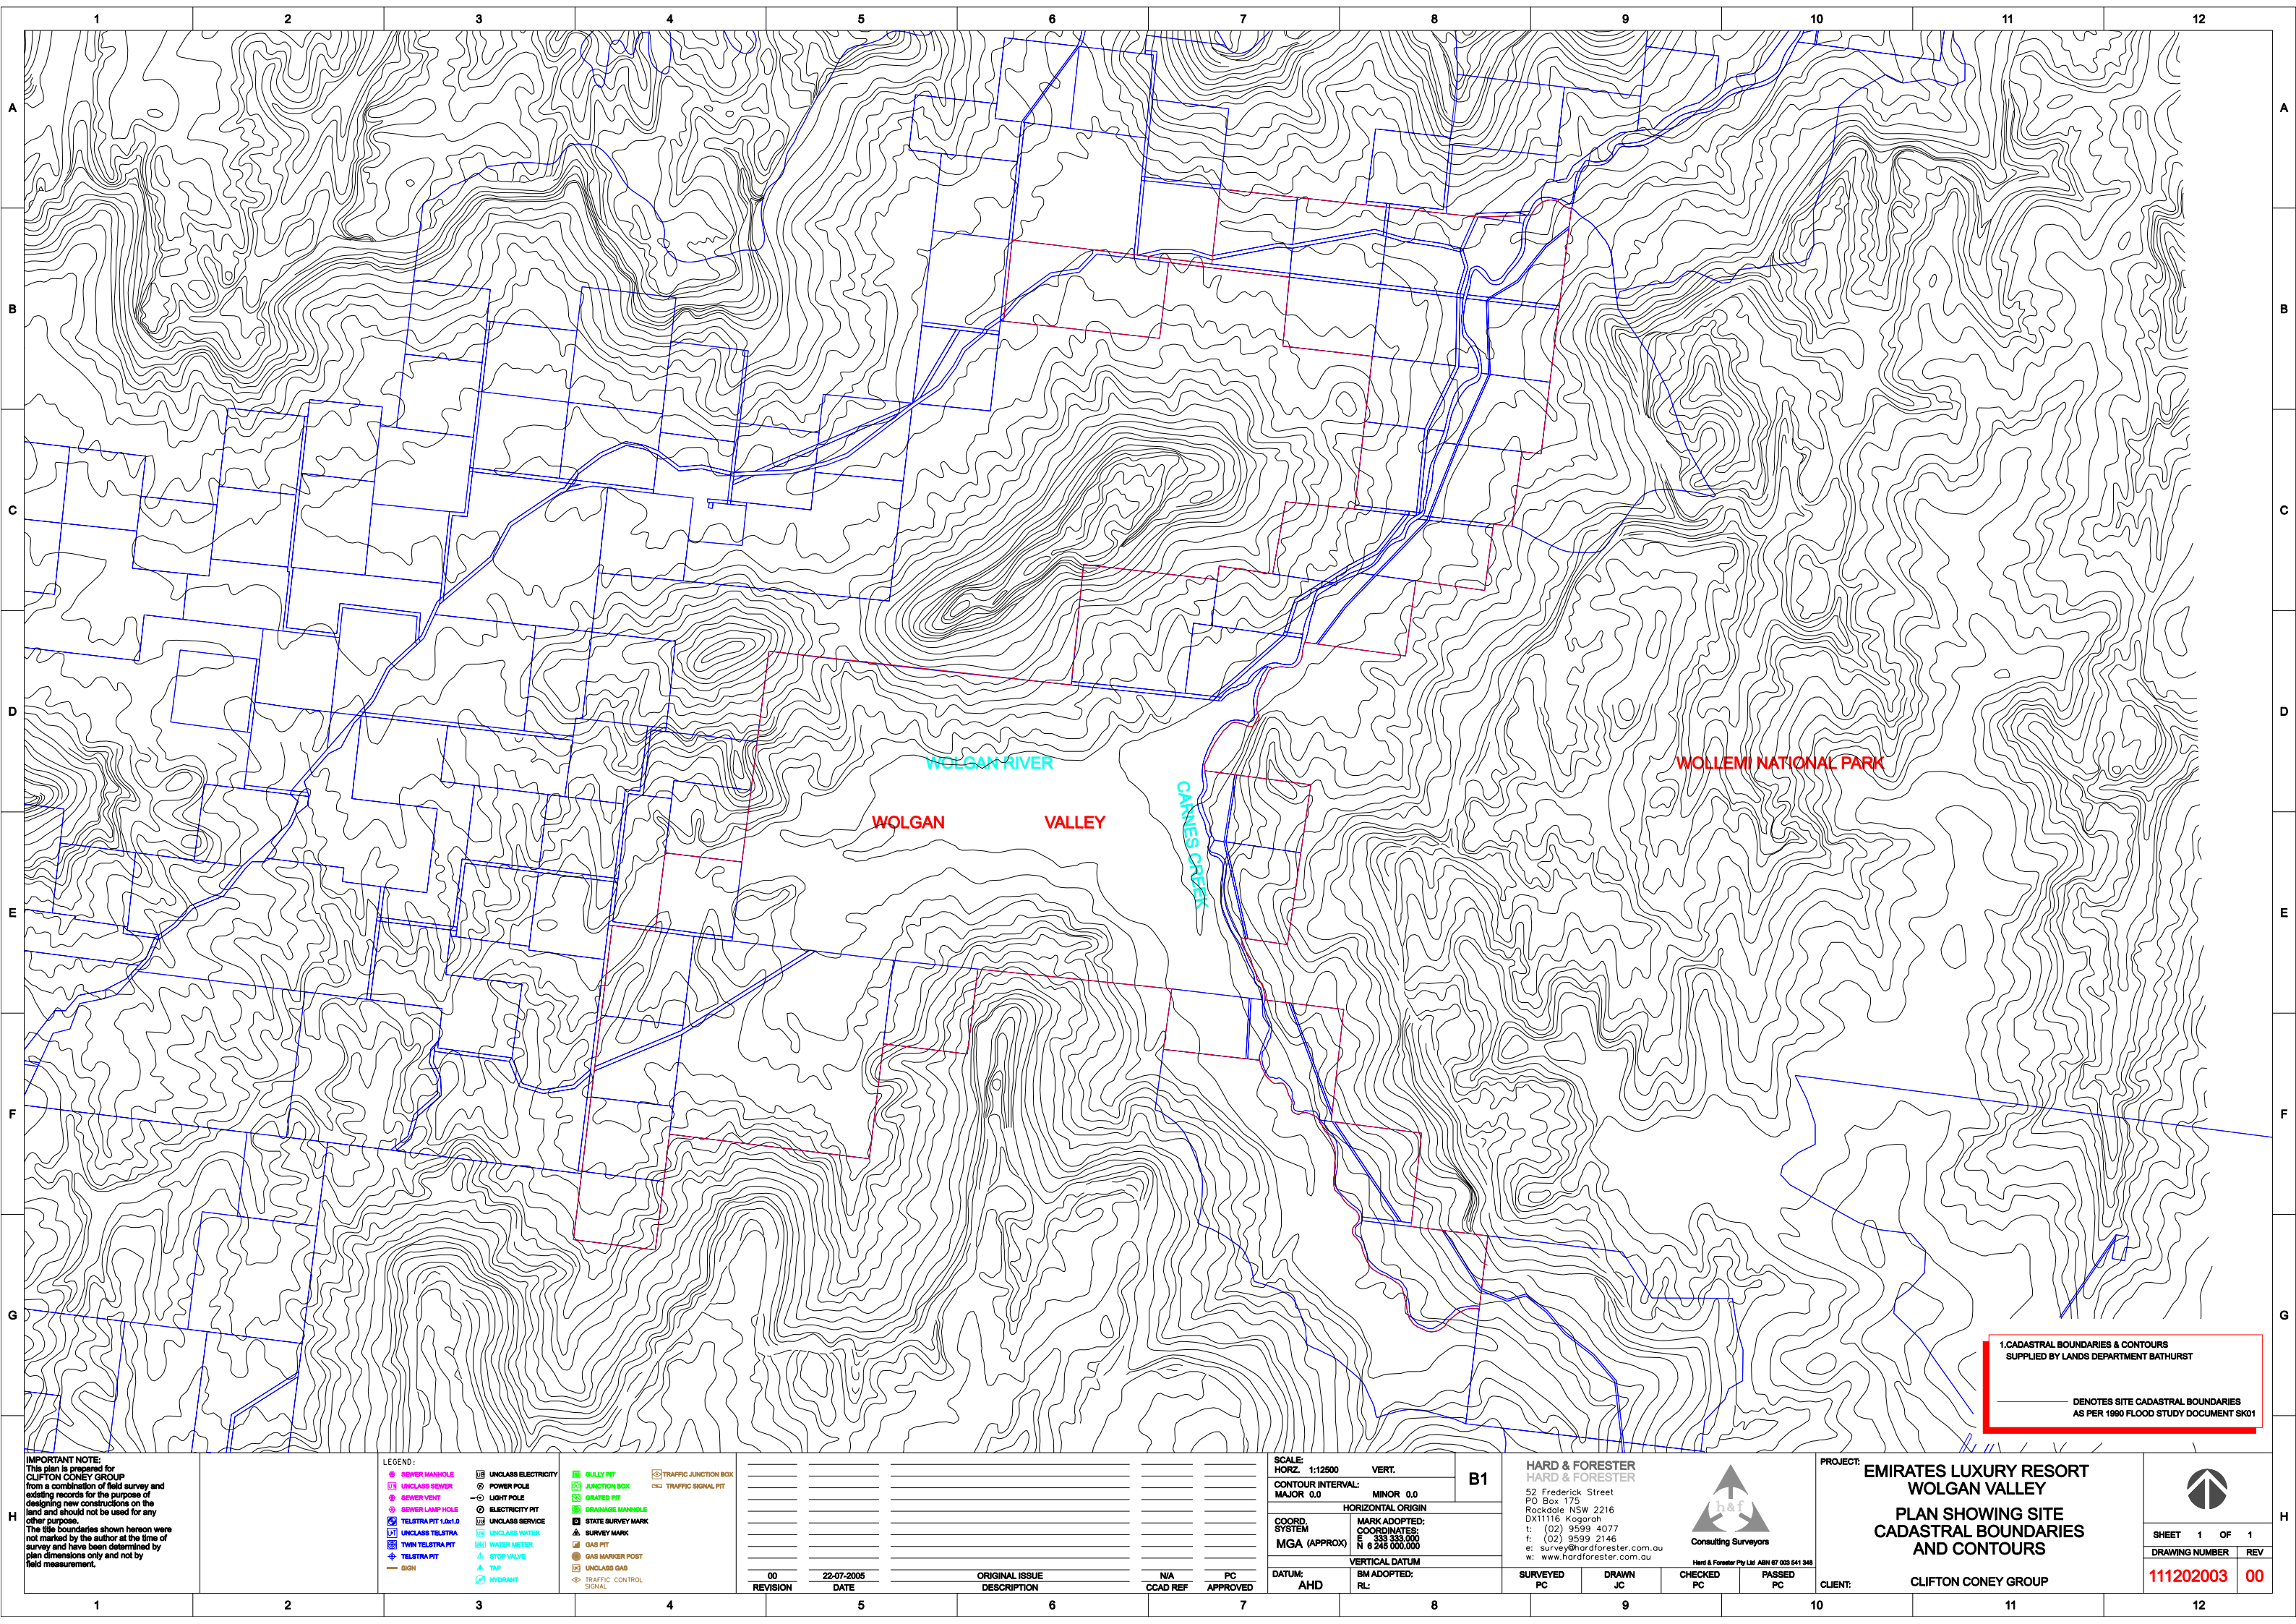

IMPORTANT NOTE:
This plan is prepared for CLIFTON CONEY GROUP from a combination of field survey and existing records for the purpose of designing new constructions on the land and should not be used for any other purpose.
The title boundaries shown hereon were not marked by the author at the time of survey and have been determined by plan dimensions only and not by field measurement.

- LEGEND:**
- SEWER MANHOLE
 - UNCLASS SEWER
 - SEWER VENT
 - SEWER LAMP HOLE
 - TELSTRA PIT 1.0x1.0
 - UNCLASS TELSTRA
 - TWIN TELSTRA PIT
 - TELSTRA PIT
 - SIGN
 - UNCLASS ELECTRICITY
 - POWER POLE
 - LIGHT POLE
 - ELECTRICITY PIT
 - UNCLASS SERVICE
 - UNCLASS WATER
 - WATER METER
 - STOP VALVE
 - TAP
 - HYDRANT
 - GULLY PIT
 - JUNCTION BOX
 - GRATED PIT
 - DRAINAGE MANHOLE
 - STATE SURVEY MARK
 - SURVEY MARK
 - GAS PIT
 - GAS MARKER POST
 - UNCLASS GAS
 - TRAFFIC JUNCTION BOX
 - TRAFFIC SIGNAL PIT

00	22-07-2005	ORIGINAL ISSUE	N/A	PC
REVISION	DATE	DESCRIPTION	CCAD REF	APPROVED

SCALE: HORZ. 1:12500 VERT. MAJOR 0.0 MINOR 0.0
CONTOUR INTERVAL:
COORD. SYSTEM MGA (APPROX)
MARK ADOPTED: COORDINATES: E 333 333.000 N 6 245 000.000
VERTICAL DATUM
DATUM: AHD BM ADOPTED: RL

HARD & FORESTER
HARD & FORESTER
52 Frederick Street
PO Box 175
Rockdale NSW 2216
DX11116 Kogarah
t: (02) 9599 4077
f: (02) 9599 2146
e: survey@hardforester.com.au
w: www.hardforester.com.au

Consulting Surveyors

Hard & Forester Pty Ltd ABN 97 025 541 348

SURVEYED PC DRAWN JC CHECKED PC PASSED PC

PROJECT: **EMIRATES LUXURY RESORT
WOLGAN VALLEY**
**PLAN SHOWING SITE
CADASTRAL BOUNDARIES
AND CONTOURS**

CLIENT: **CLIFTON CONEY GROUP**

SHEET 1 OF 1

DRAWING NUMBER	REV
111202003	00