
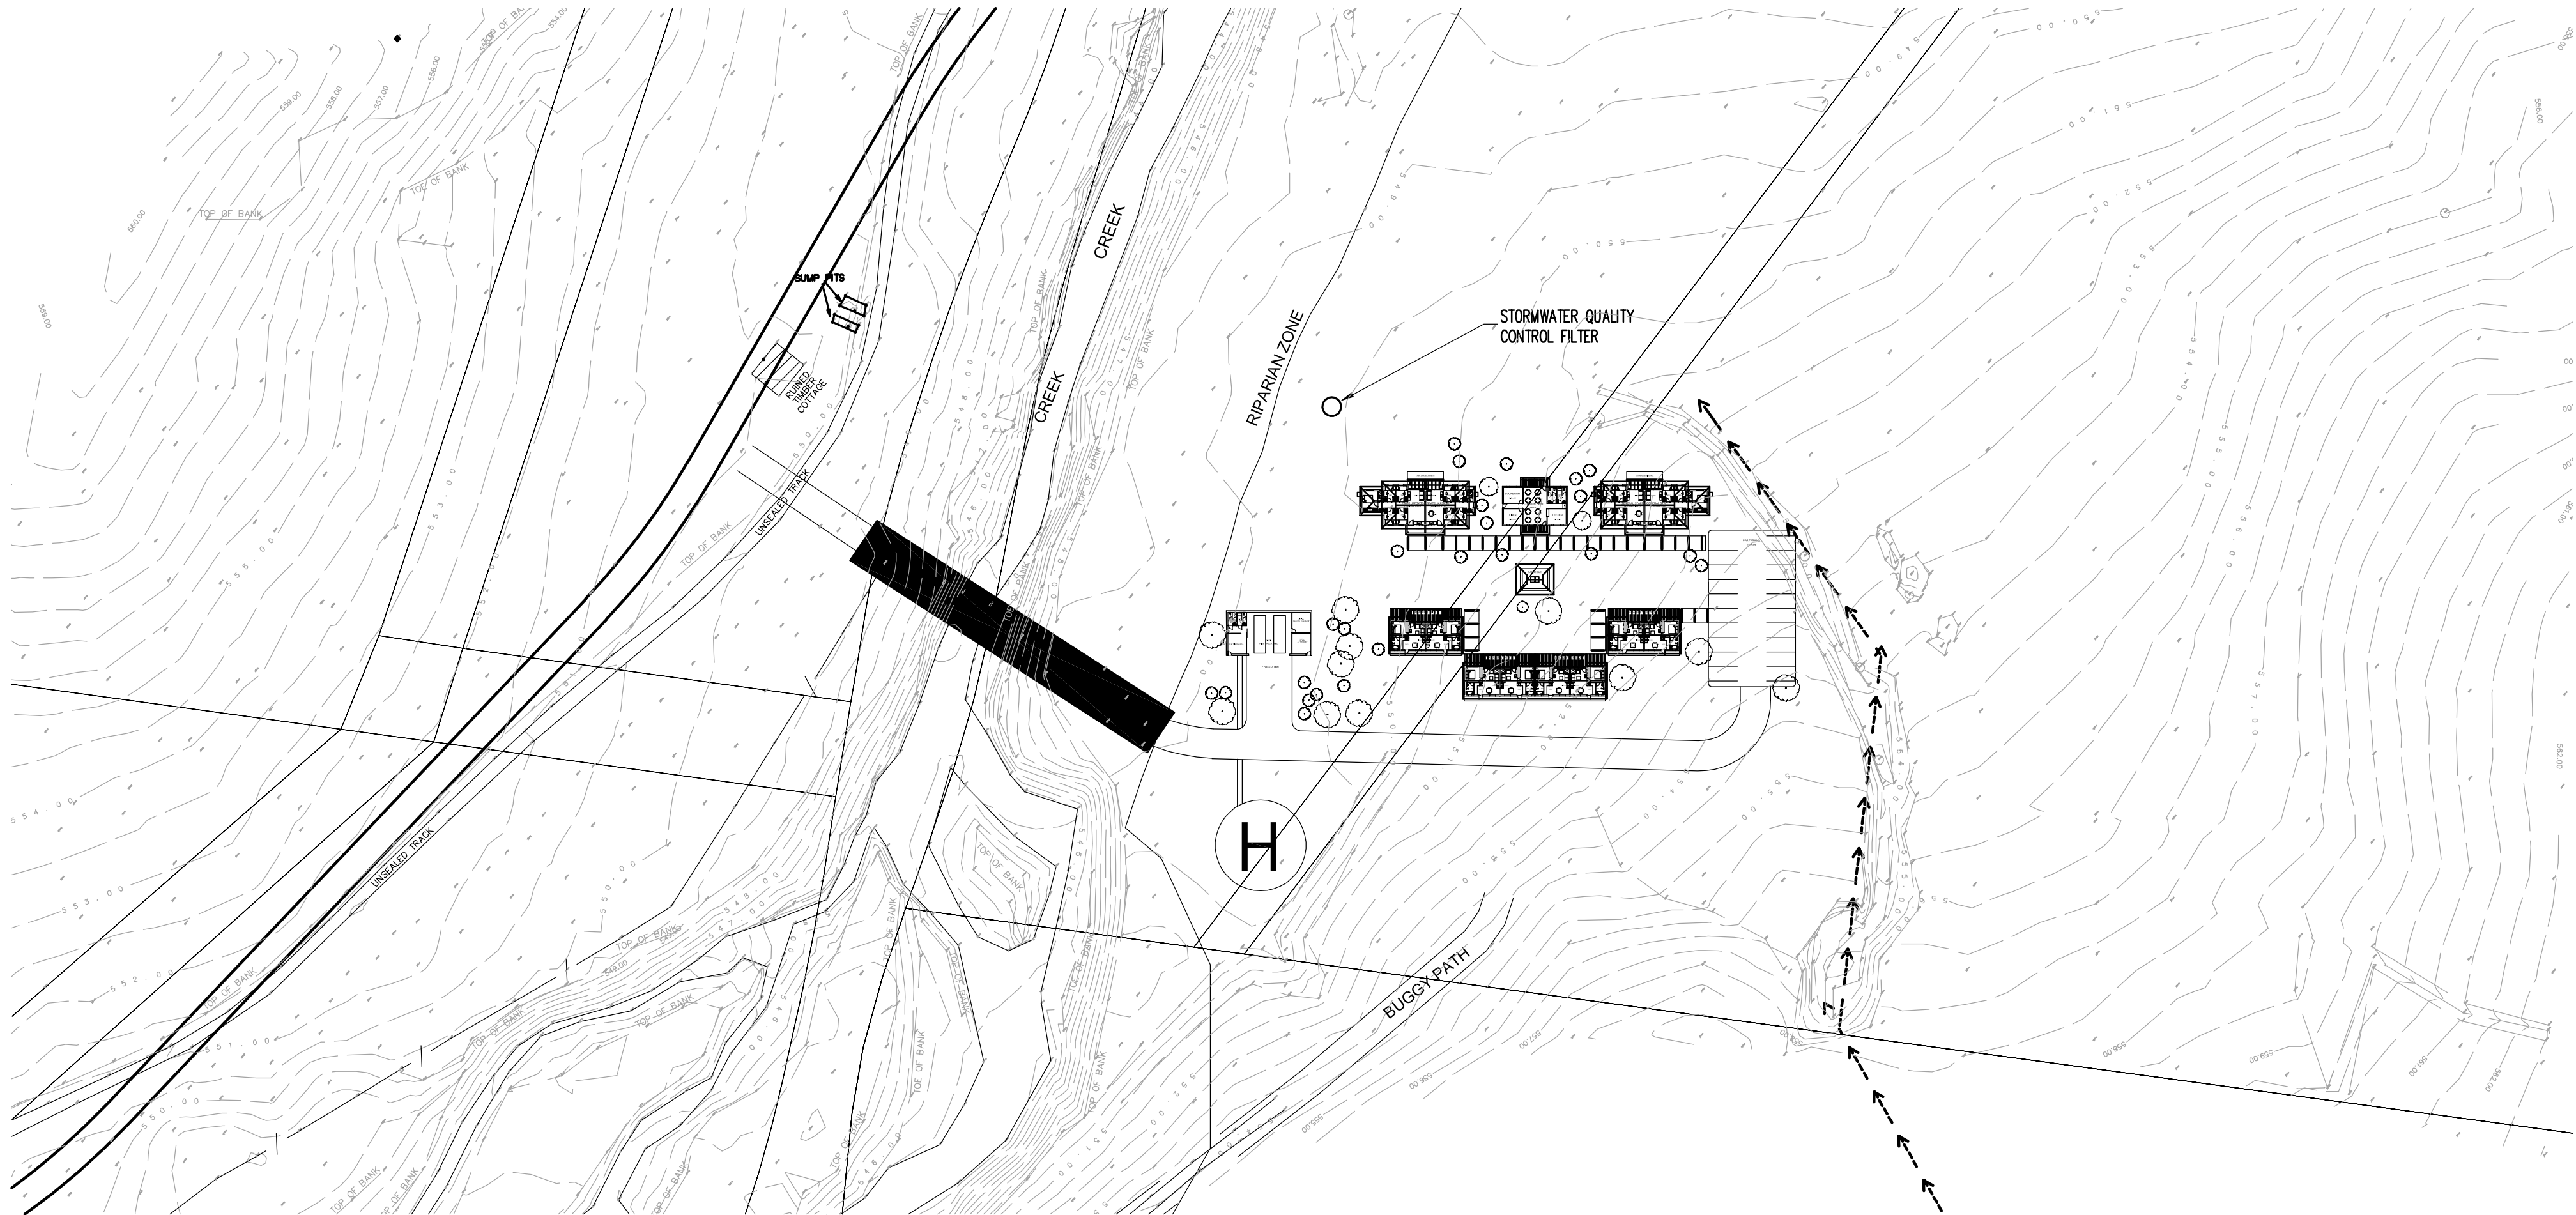


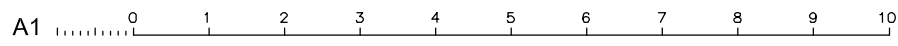

PRELIMINARY

[illegible]