

Do not scale drawings. Verify all dimensions on site


issue	amendment	date
-	ISSUE FOR QA REVIEW	02.02.09
A	ISSUE FOR ENVIRONMENTAL ASSESSMENT	20.02.09

LEGEND

- COMMERCIAL / RETAIL
- RESIDENTIAL / RETAIL
- RESIDENTIAL

- 2 ST INDICATES STORIES IN EXISTING DEVELOPMENT
- ↔ EXISTING OPEN AIR PEDESTRIAN CONNECTION
- ↔ EXISTING ENCLOSED PEDESTRIAN CONNECTION
- ↔ EXISTING VEHICULAR ACCESS

EXISTING VEHICLE ACCESS TO 33 CROSS STREET BASEMENT VIA 45 CROSS STREET

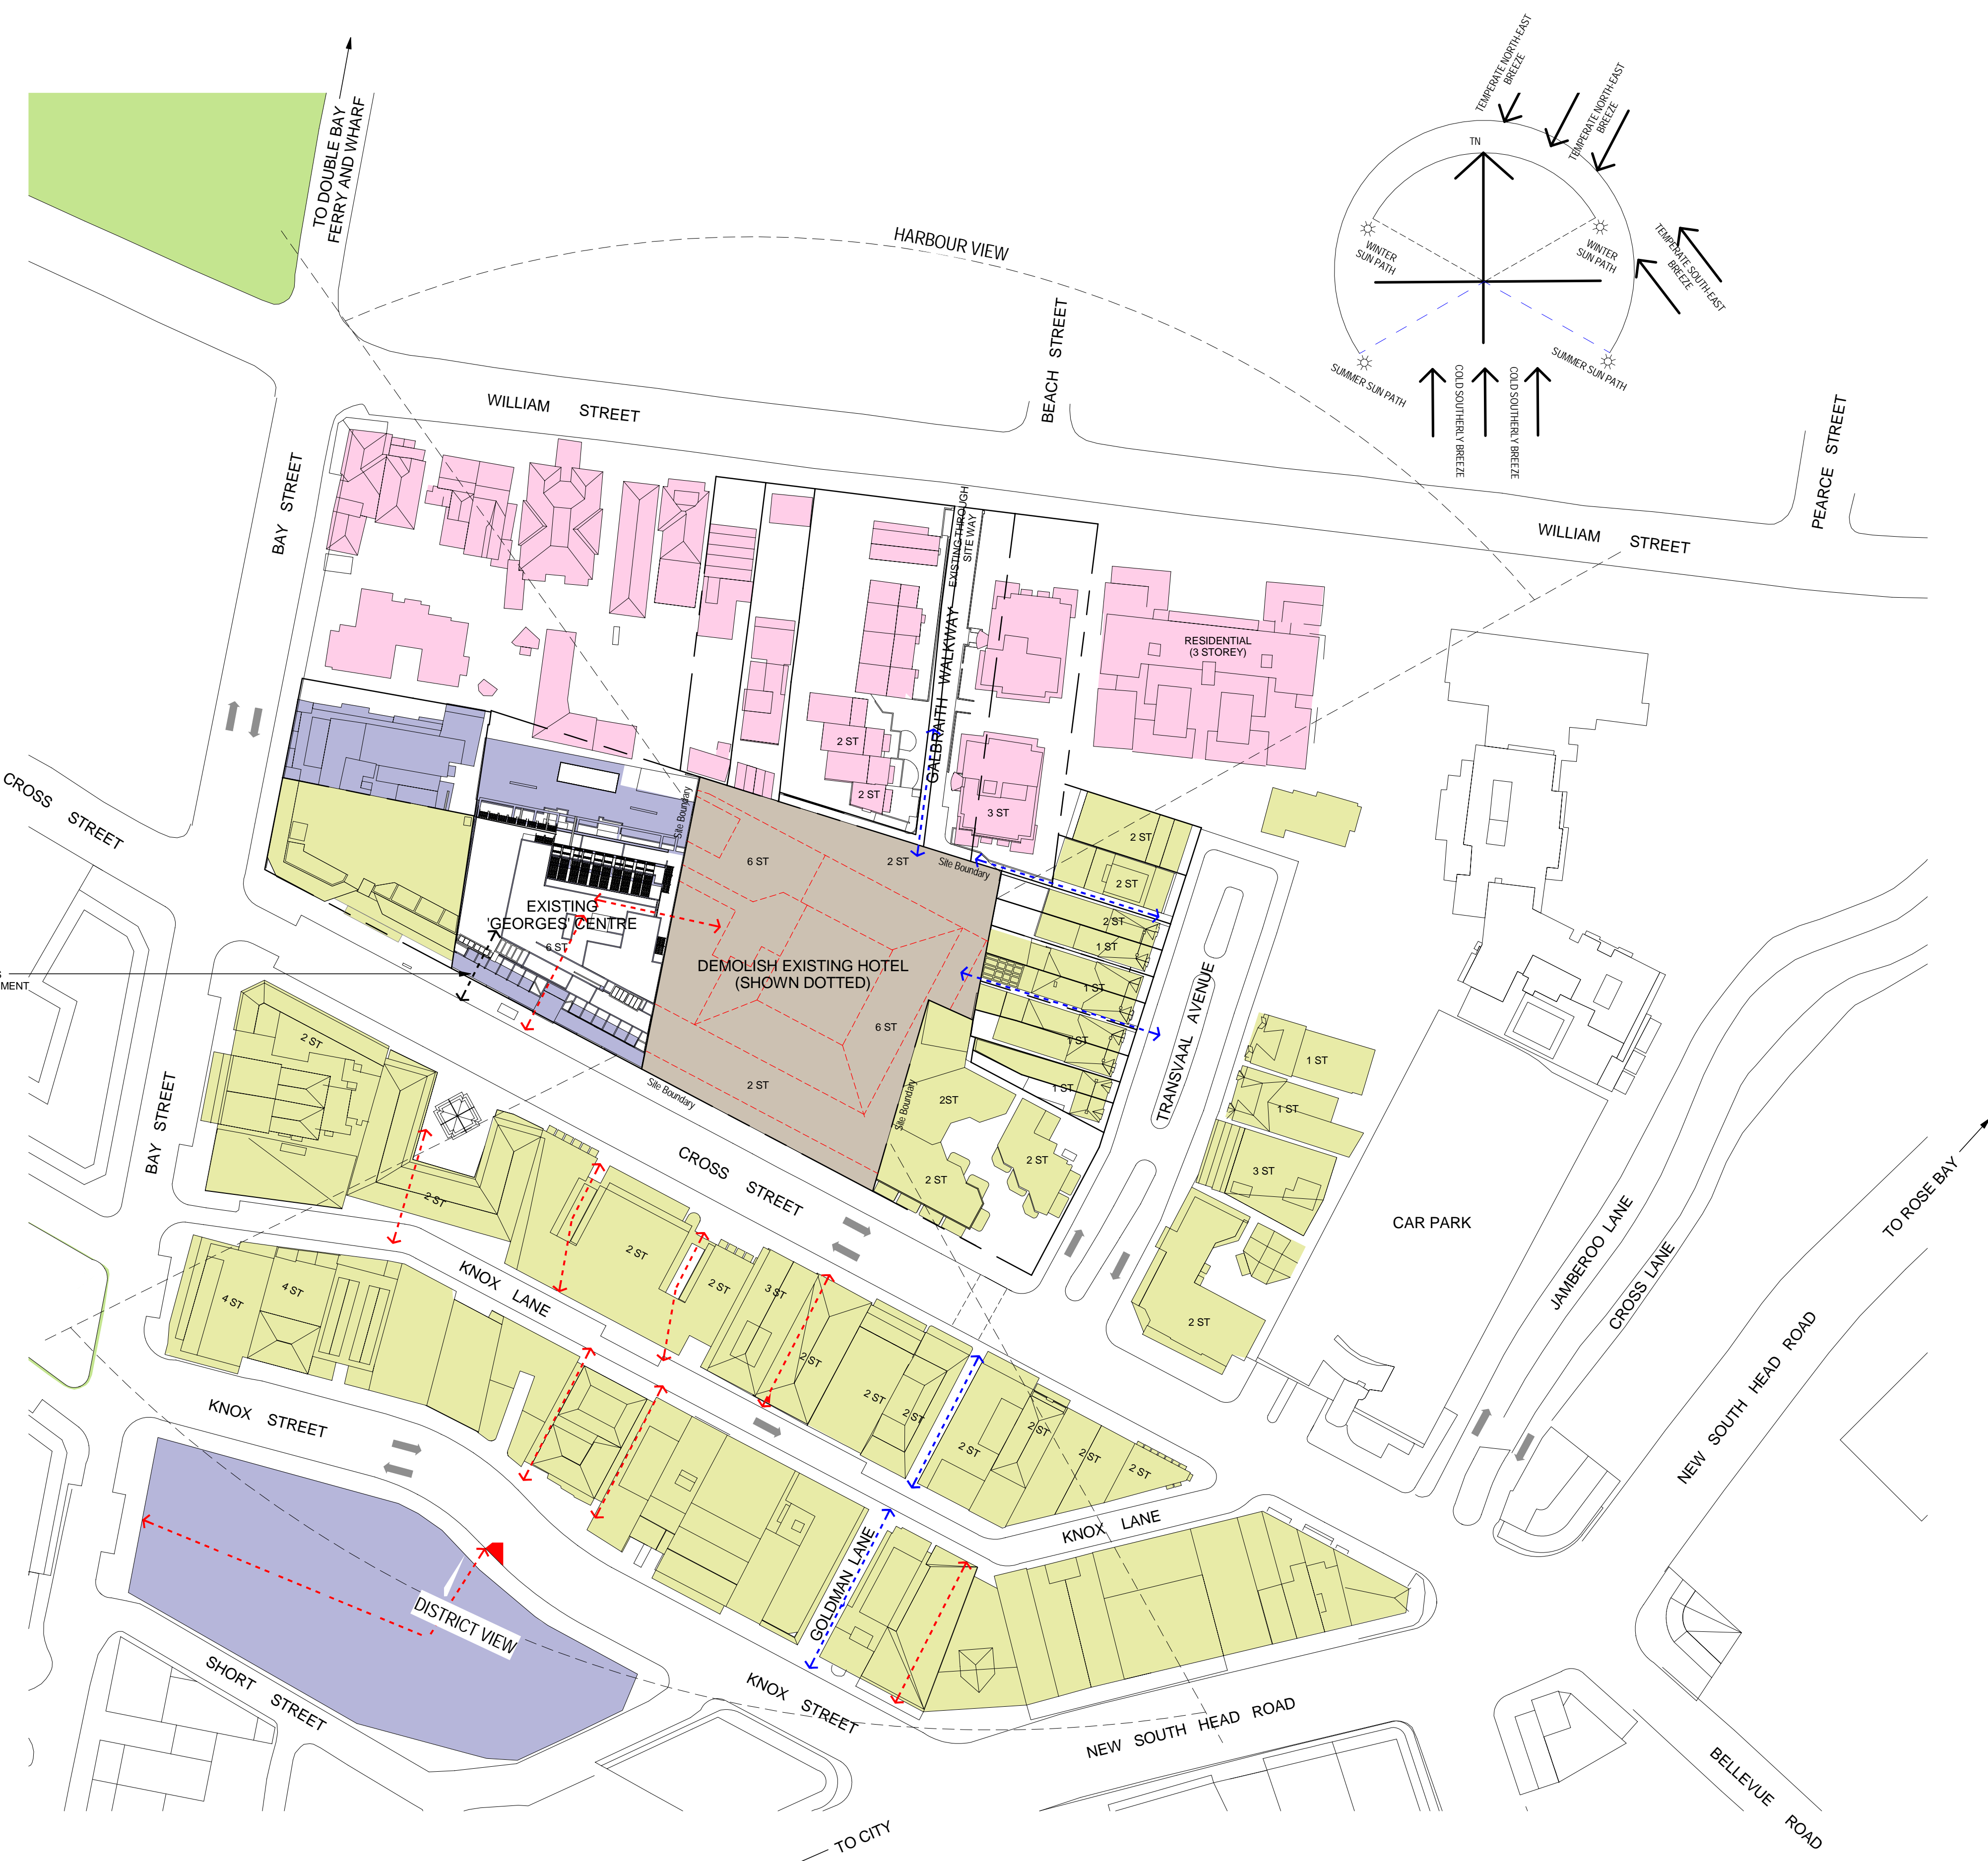

1 SITE ANALYSIS
 Scale: 1 : 750

architectus™
 Architectus Sydney
 Level 3 341 George Street
 Sydney NSW 2000
 T (61 2) 8522 8400
 F (61 2) 8522 8600
 sydney@architectus.com.au
 ABN 11 088 489 448

project
33 CROSS STREET, DOUBLE BAY

drawing
SITE ANALYSIS

scale	1:750@A1	drawing no.	
drawn	AD/TF/DR/II	issue	DA00-01
checked	CO	project no.	070068
			A