


Do not scale drawings. Verify all dimensions on site


| issue | amendment | date |
|-------|------------------------------------|----------|
| A | PRELIMINARY ISSUE FOR INFORMATION | 09.12.08 |
| B | ISSUE FOR CA REVIEW | 02.02.09 |
| C | ISSUE FOR INFORMATION | 10.02.09 |
| D | ISSUE FOR ENVIRONMENTAL ASSESSMENT | 20.02.09 |

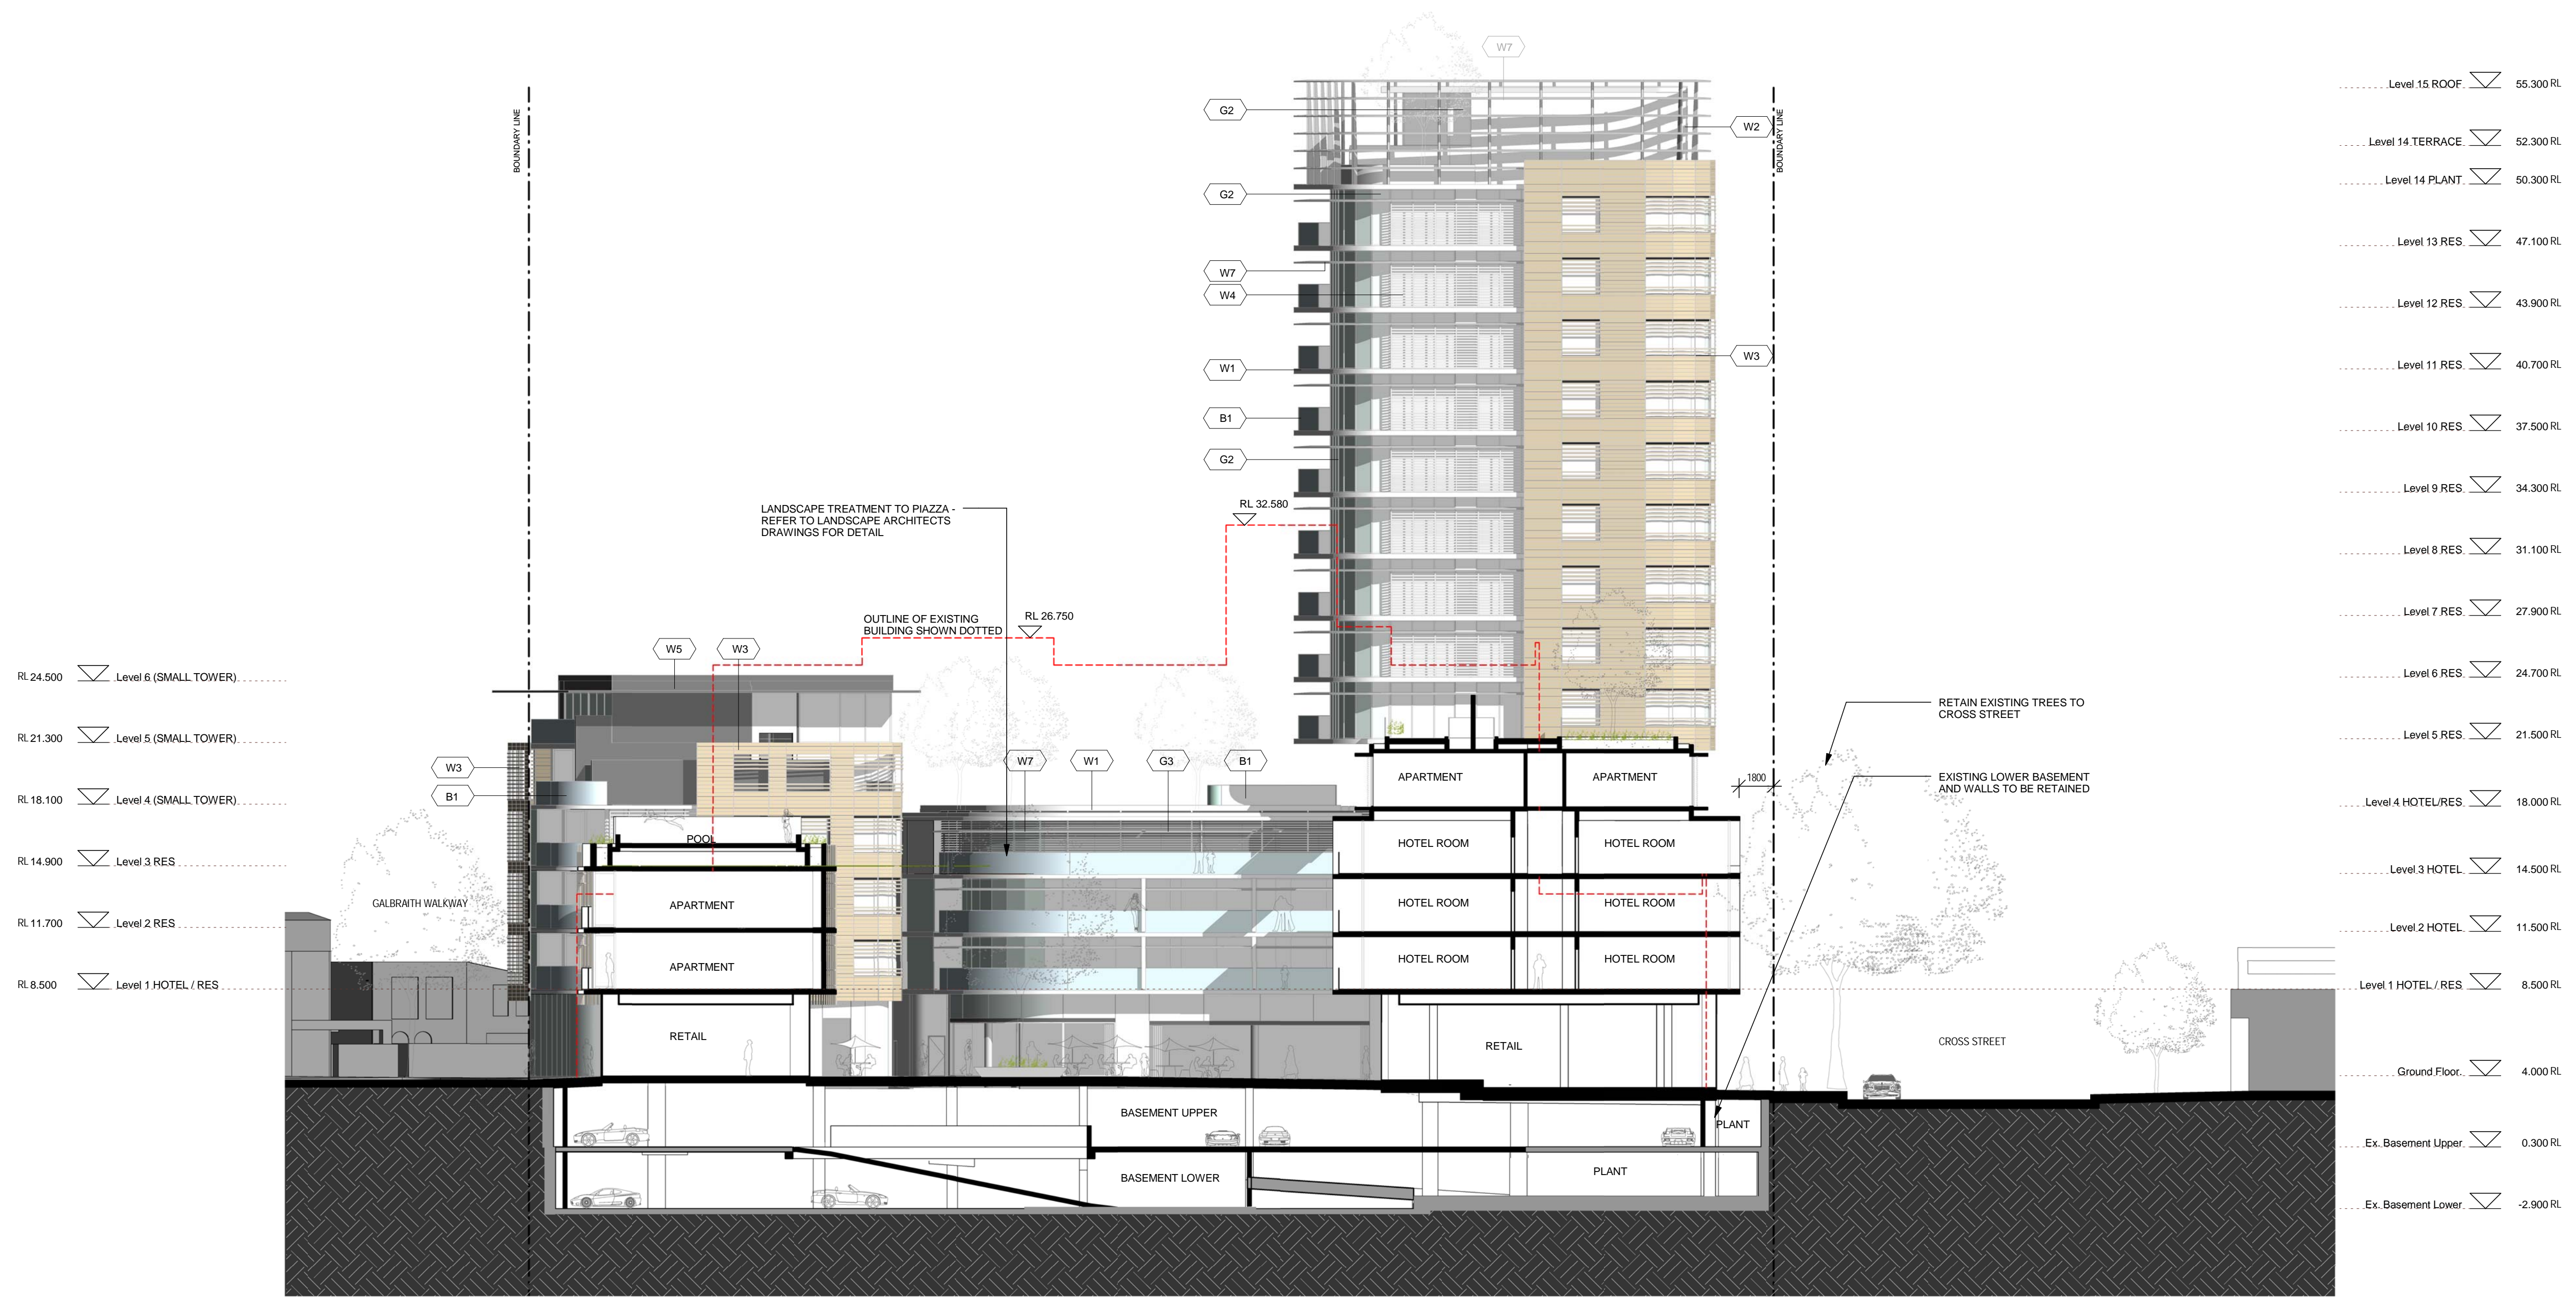

MATERIAL + FINISHES LEGEND

- W1 CONCRETE - LAZUR FINISH
- W2 ALUMINIUM METAL CLADDING
- W3 MODULAR TERRACOTTA FACADE / SCREEN SYSTEM
- W4 ALUMINIUM FACADE / SCREEN SYSTEM
- W5 ZINC CLADDING
- W6 STONE CLADDING
- W7 ALUMINIUM LIGHT SHELF
- G1 FRAMELESS GLAZING
- G2 ALUMINIUM FRAMED GLAZING SUITE
- G3 ALUMINIUM FRAMED GLAZING SUITE WITH EXTERNAL RETRACTABLE BLIND SYSTEM
- B1 FRAMELESS GLASS BALUSTRADE

KEY PLAN

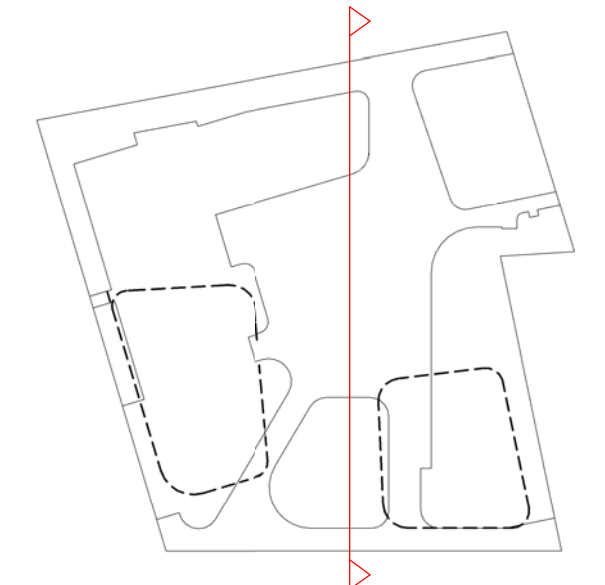

1 Section A-A
 DA02-03 Scale: 1 : 200