



Do not scale drawings. Verify all dimensions on site


issue	amendment	date
-	ISSUE FOR QA REVIEW	02.02.09
A	ISSUE FOR INFORMATION	13.02.09
B	ISSUE FOR ENVIRONMENTAL ASSESSMENT	20.02.09

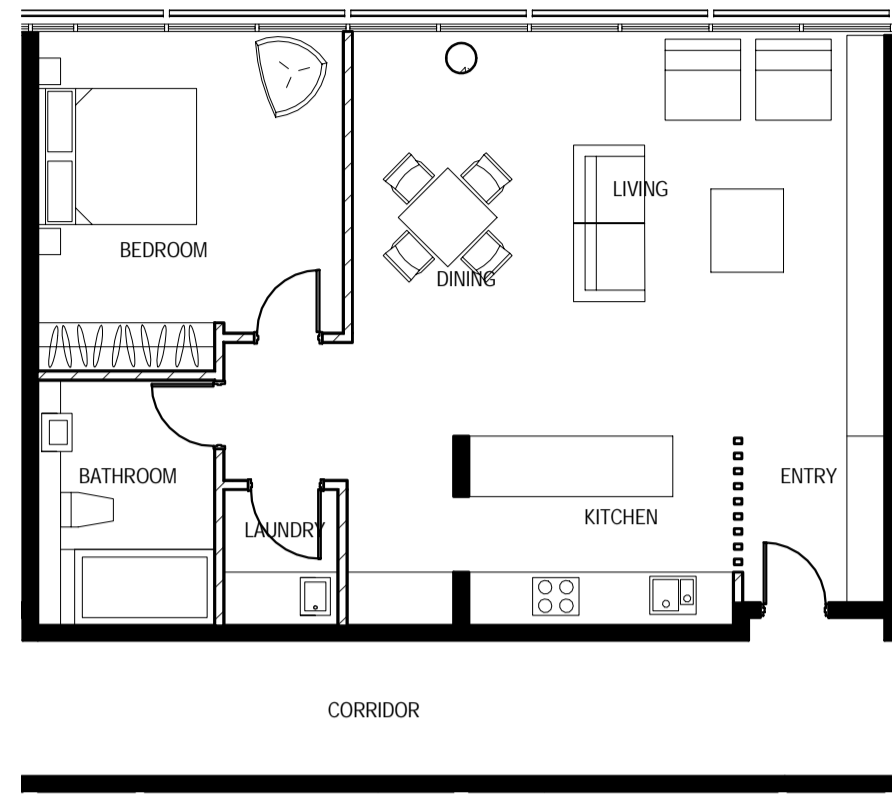


1 1 BEDROOM TYPE (Prior-Adaptable Conversion)
 Scale: 1 : 100

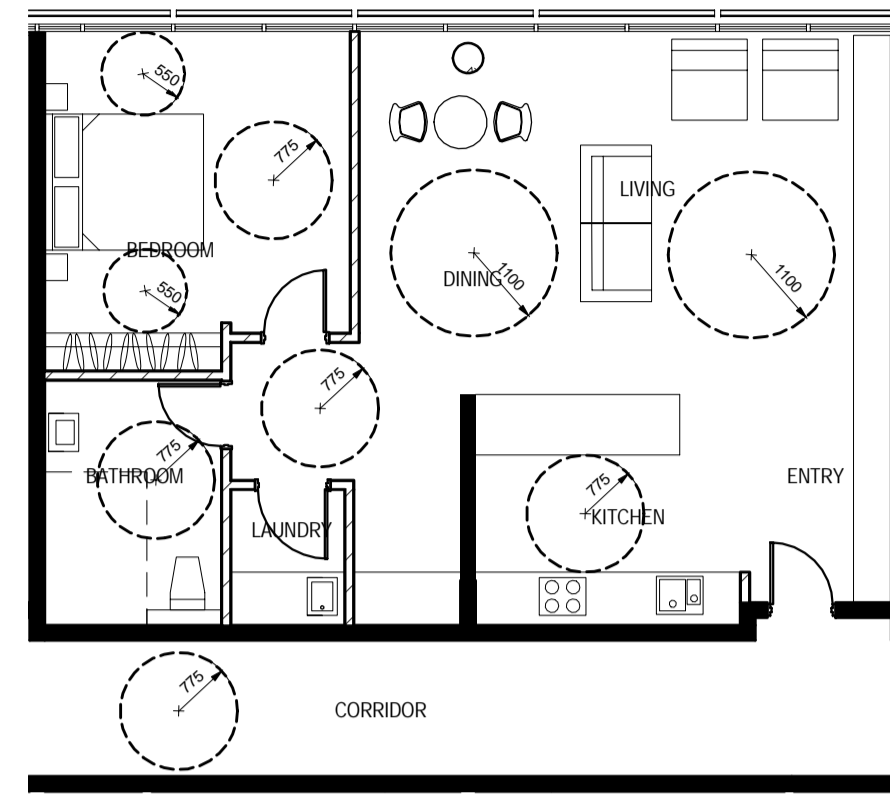

2 1 BEDROOM TYPE (Adaptable)
 Scale: 1 : 100

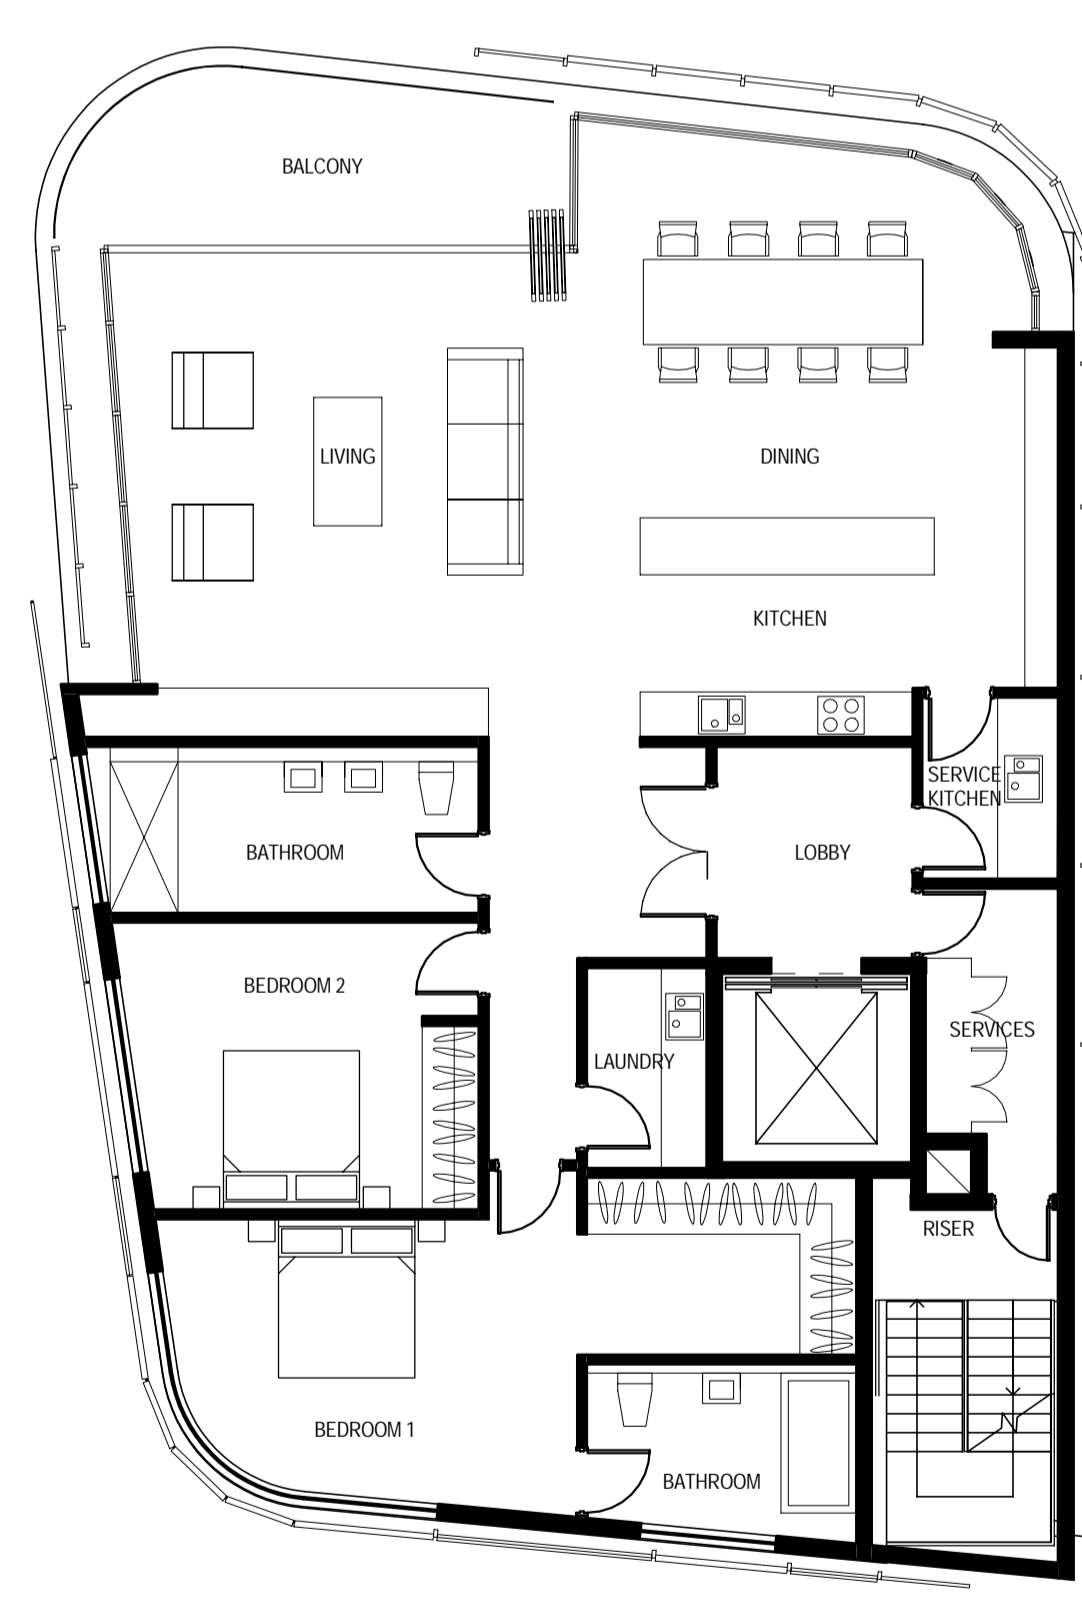

3 2 BEDROOM TYPE (Prior-Adaptable Conversion)
 Scale: 1 : 100

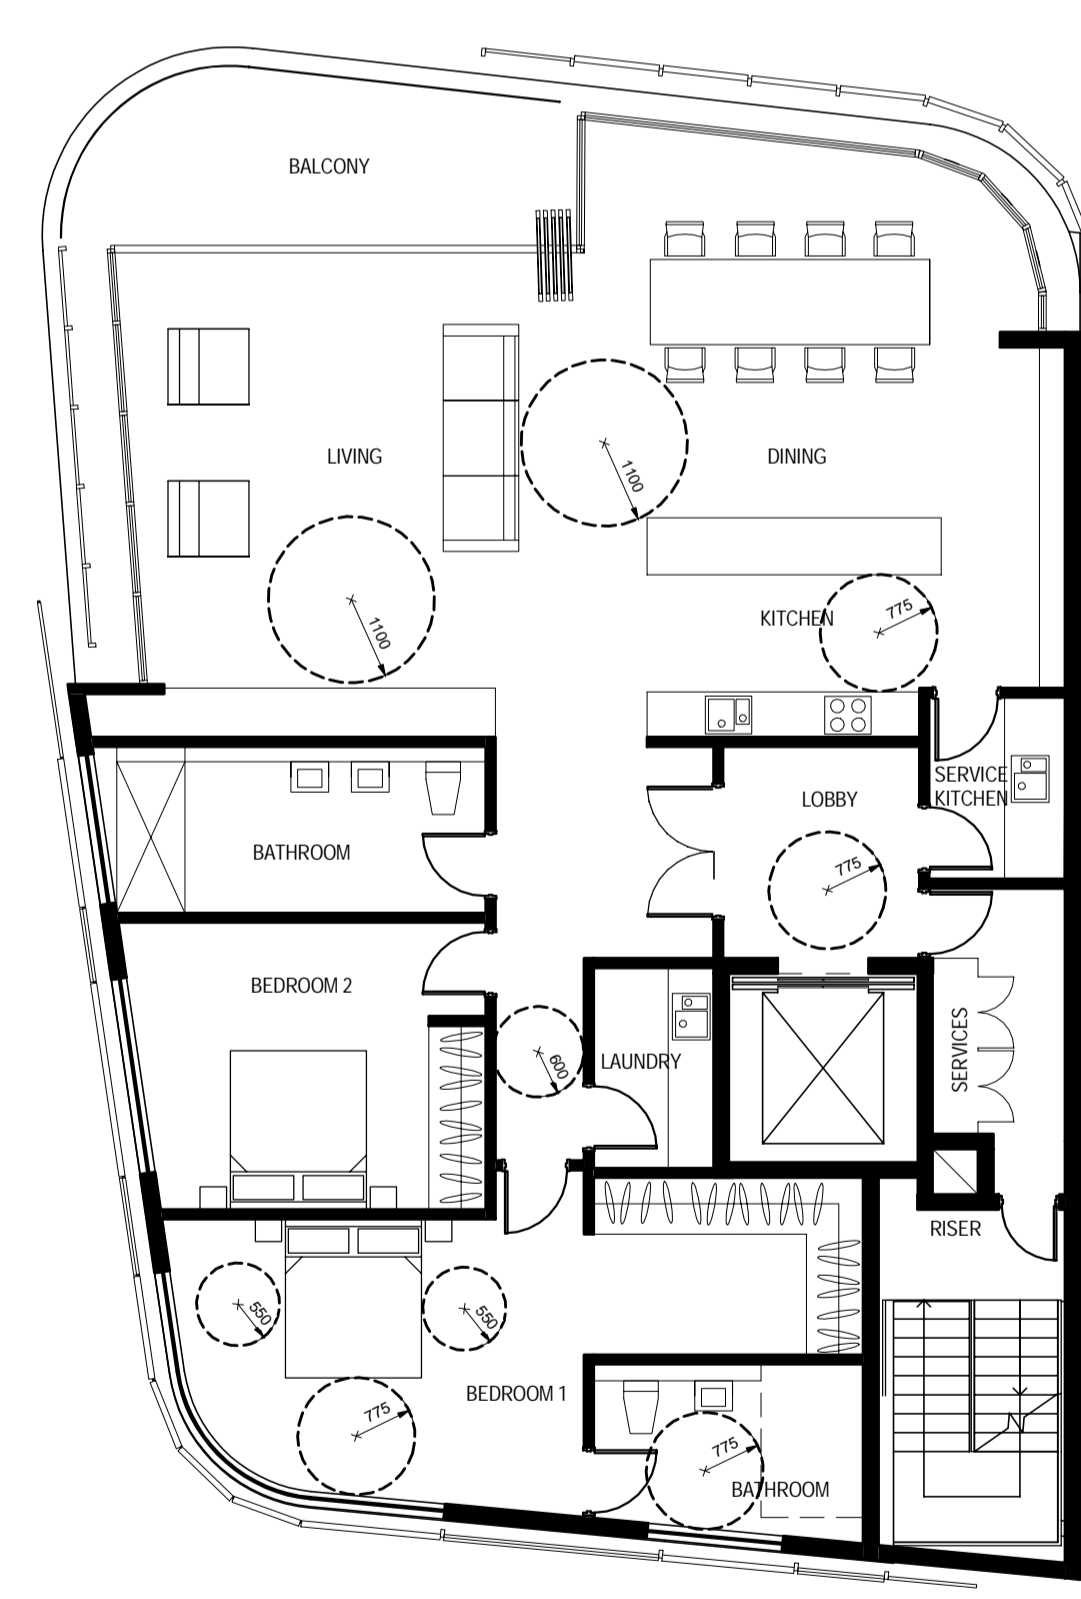

4 2 BEDROOM TYPE (Adaptable)
 Scale: 1 : 100



Architectus Sydney
 Level 3 341 George Street
 Sydney NSW 2000
 T (61 2) 8222 8400
 F (61 2) 8222 8600
 sydney@architectus.com.au
 ABN 11 088 489 448

project
33 CROSS STREET, DOUBLE BAY

drawing
TYPICAL ADAPTABLE APARTMENTS 1

scale	1:100 @ A1	drawing no.	
drawn	AD		DA04-60
checked	CO	issue	
project no	070068		B