



Do not scale drawings. Verify all dimensions on site

issue	amendment	date
-	ISSUE FOR QA REVIEW	02.02.09
A	ISSUE FOR INFORMATION	13.02.09
B	ISSUE FOR ENVIRONMENTAL ASSESSMENT	20.02.09

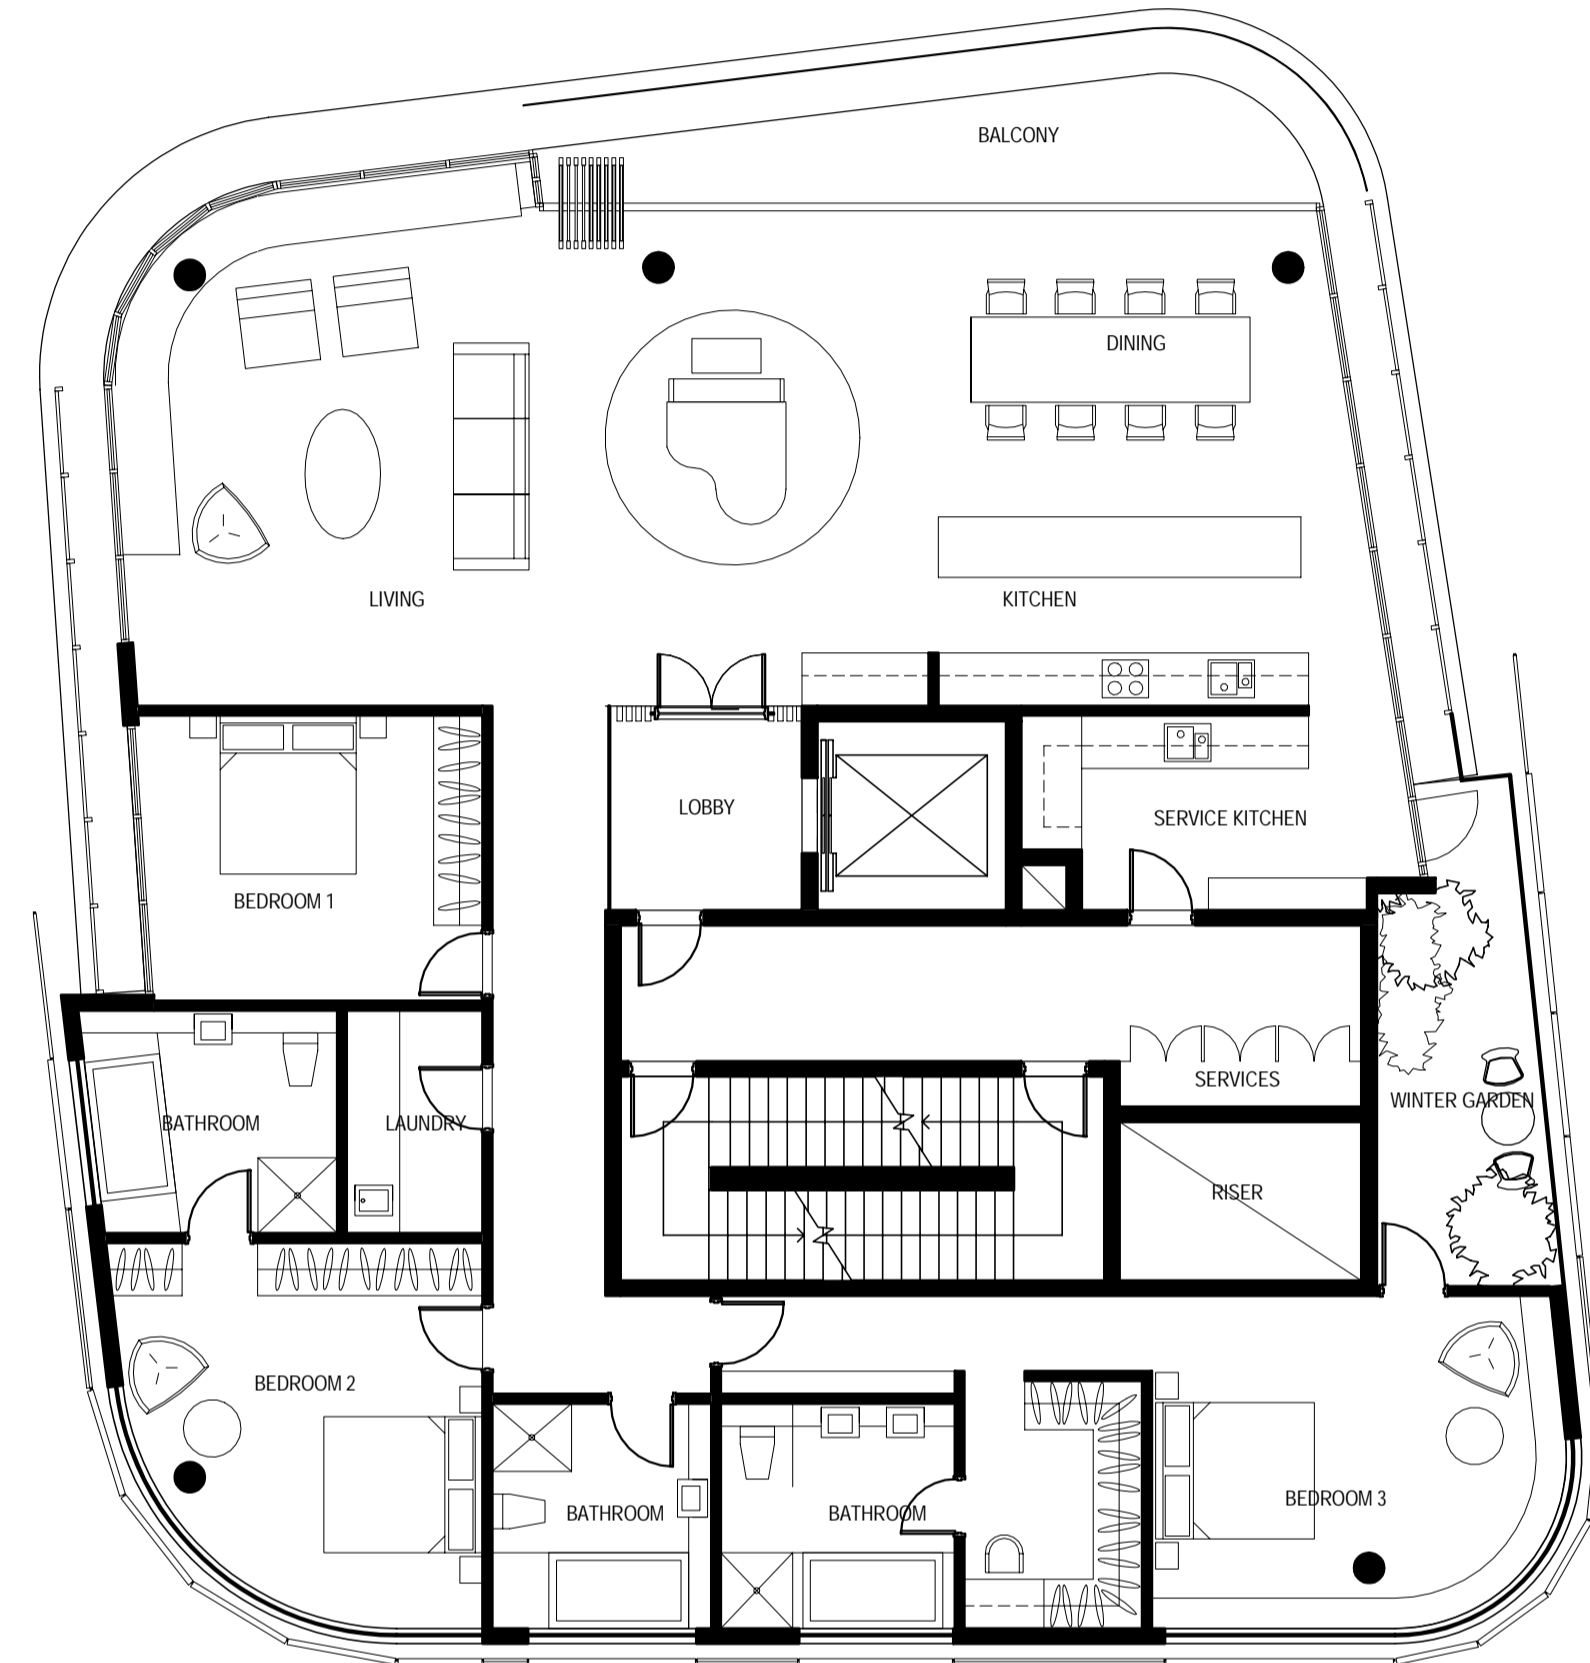

**1** EAST TOWER (3 BEDROOM) (Prior-Adaptable Conversion)  
 Scale: 1 : 100

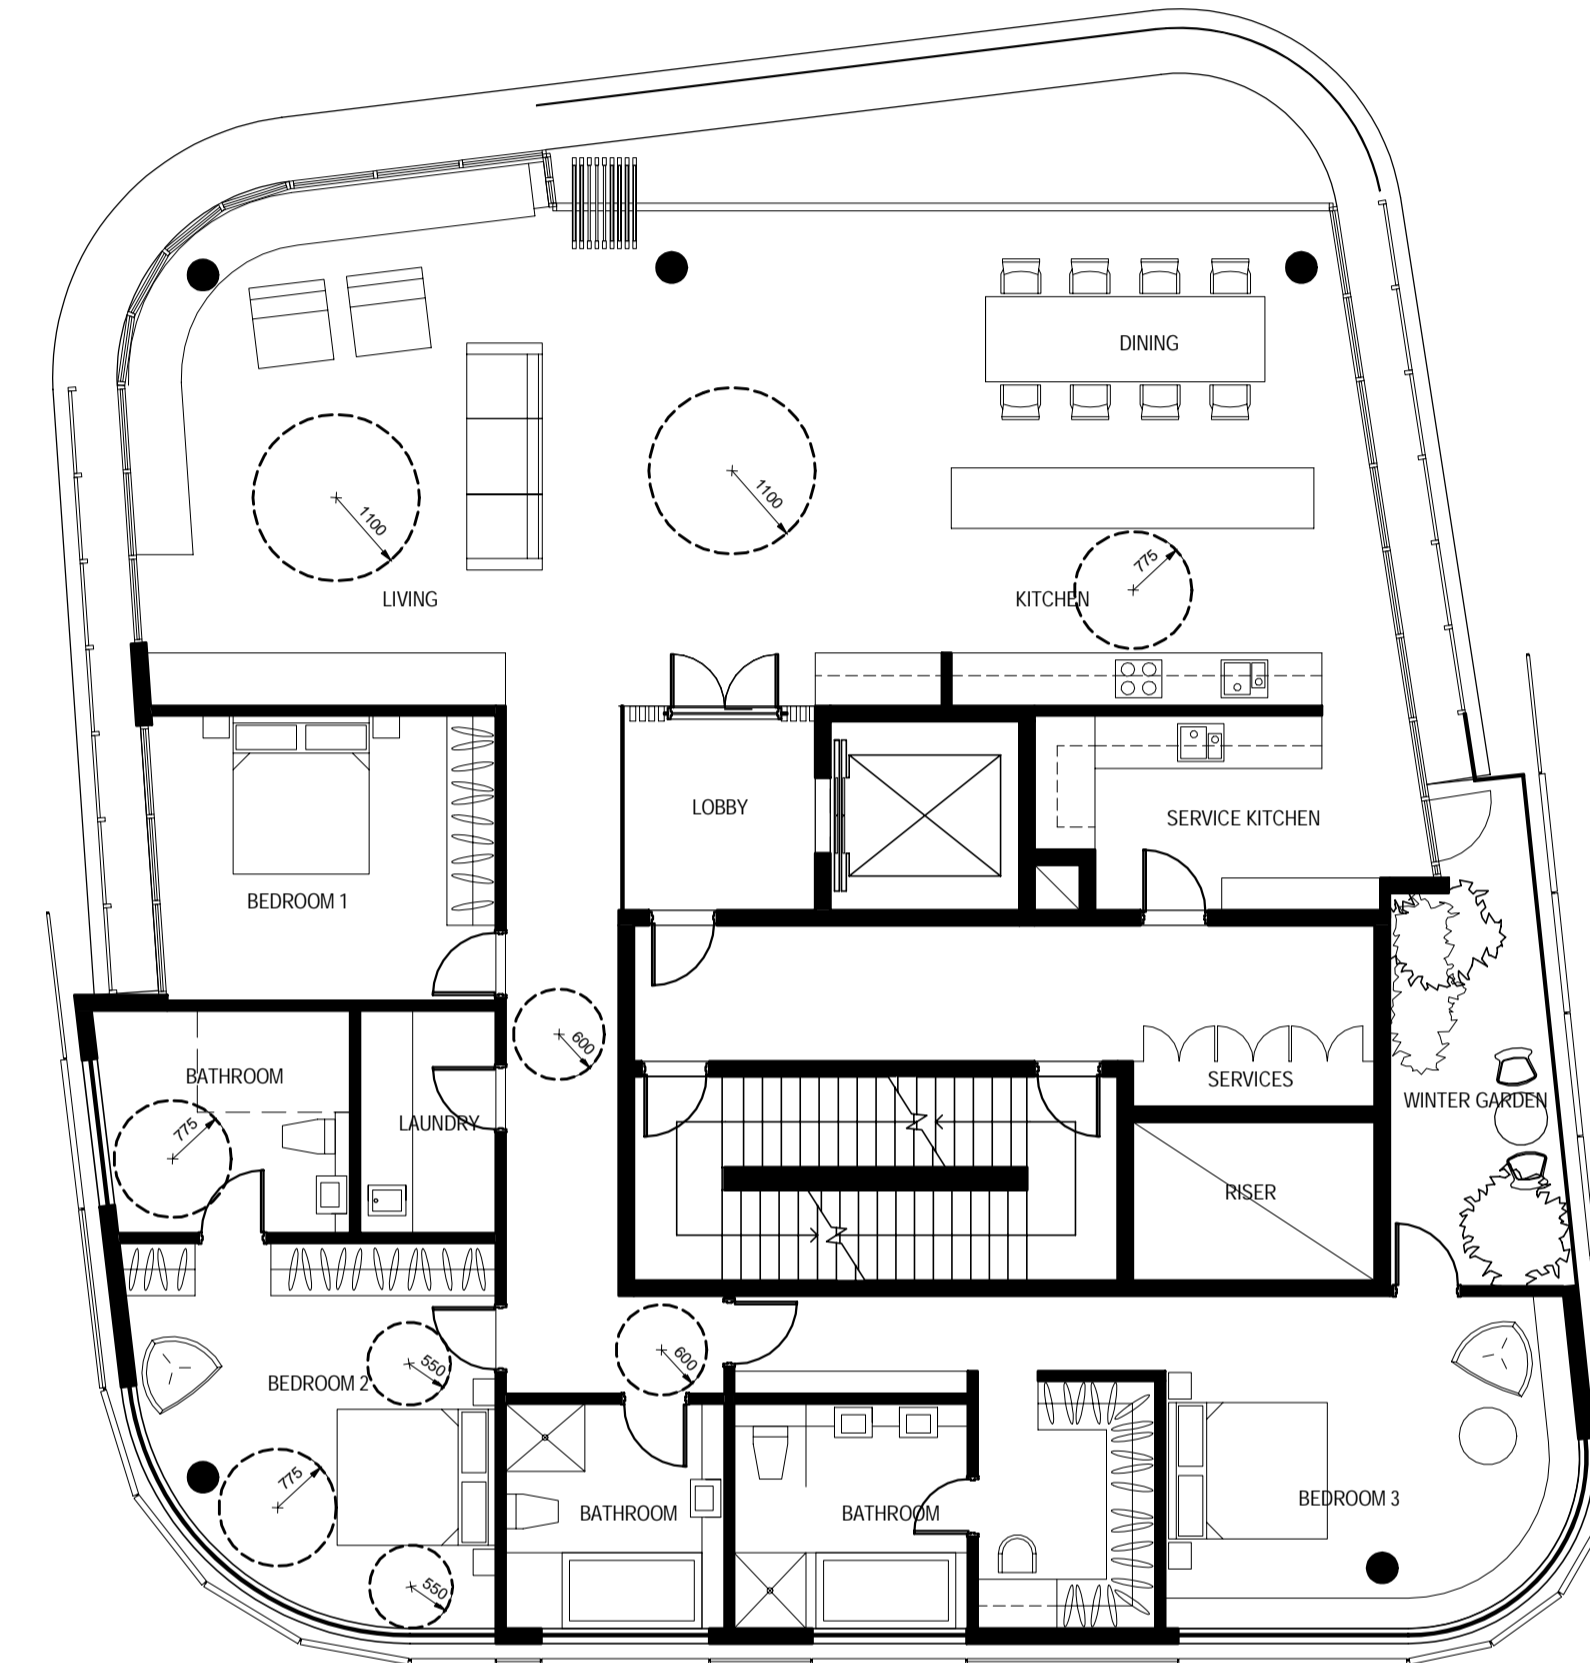

**2** EAST TOWER (3 BEDROOM) (Adaptable)  
 Scale: 1 : 100

**architectus™**

Architectus Sydney  
 Level 3, 341 George Street  
 Sydney NSW 2000  
 T (61 2) 8222 8400  
 F (61 2) 8222 8500  
 sydney@architectus.com.au  
 ABN 11 088 489 448

Sydney  
 Melbourne  
 Auckland  
 Brisbane  
 Shanghai

project  
 33 CROSS STREET, DOUBLE BAY

drawing  
 TYPICAL ADAPTABLE  
 APARTMENTS 3

scale	1:100 @ A1	drawing no.	
drawn	AD		<b>DA04-62</b>
checked	CO	issue	
project no	070068		<b>B</b>