

- LEGEND**
- General
- Site Boundary
 - Proposed Extended Works Outside Boundary
 - Proposed Finished Level
 - Existing Finished Level
 - Finished Floor Level
 - Structural Slab Level
 - Proposed Fall
 - Structure Above
 - Structure Below
 - Existing Building
- Walls + Edges
- Steel Edge
 - Concrete Edge
 - Wall
- Pavements
- Existing Road
 - Chinese Granite to Match Councils Detail
 - Existing Tiling on Adjacent Property
 - Gravel
 - Stone Piazza Pavement
 - Bluestone Pavement
 - Timber Deck
 - Bluestone Stepper
 - Door Mat
- Rails + Fencing
- Balustrade
- Water Elements
- Water Basin
 - Swimming Pool
- Furniture + Fittings
- Proposed Seating
 - Proposed Loose Furniture
- Planting
- Tree to be removed
 - New Location for Transplanted Tree
 - Existing Native Tree to be Retained
 - Proposed Native Tree
 - Climbing Plants on Wire System
 - Planter/ Native Groundcovers
 - Native Grasses
 - Native Grasses
 - Native Shrubs and Groundcovers max. 1m tall
 - Native Shrubs and Groundcovers max. 1.5m tall

Proposed and Selected Trees


Quantity	Botanical Name	Scheduled Size
3	Elaeocarpus reticulatus	200L
11	PLANTING	200L

Master List - Proposed Planting

Botanical Name	Common Name	Height
trees		
Acmena smithii	Lily Pilly	4-8m
Brachychiton acerifolius	Illawarra Flame Tree	10-15m
Cupaniopsis anacardioides	Tuckeroo	10-15m
Elaeocarpus reticulatus	Blueberry Ash	5-10m
Livistonia australis	Cabbage-tree Palm	5-10m
Melia azederach	White Cedar	10-15m
Tristania laurina	Water Gum	4-10m
shrubs		
Acacia floribunda	White Sallow Wattle	2-4m
Banksia serrata	Old Man Banksia	1.5-3m
Dodonaea triquetra	Hop Bush	2-3m
Leptospermum laevigatum	Coastal Tea-tree	3-5m
Melaleuca amillaris	Ball Honey Myrtle	1-2m
Ozothamnus diosmifolius	Everlasting	2m
small shrubs		
Acacia myrtilloides	Red-stemmed Wattle	1.0m
Bauera rubioides	River Rose	0.75m
Correa alba	White Correa	1.5m
Callistemon citrinus	Crimson Bottlebrush	1.5m
Eriostemon australis	Pink Wax-flower	0.9m
Grevillea spirocha	Pink Kunzea	0.9m
Kunzea capitata	Red Spider Flower	0.5m
Melaleuca nodosa	Ball honey Myrtle	1.5m
Pimelea infolia	Slender Rice Flower	0.5m
Westringia fruticosa	Coast Rosemary	1.5m
groundcovers/ grasses/ ferns		
Adiantum aethiopicum	Maidenhair Fern	0.3m
Actinopus helianthii	Plannel Flower	0.75m
Angiozarthus spec.	Kangaroo Paw	1.5m
Carpobrotus glaucoscens	Pig Face	0.2m
Dianella caerulea	Spreading Flax Lily	0.75m
Dianella congesta	Hoary Guinea Flower	0.75m
Hibbertia obtusifolia	Coastal Flax Lily	0.45m
Isoplexis nodosa	Knobby Gub-rush	0.7m
Kennedia rubicunda	Dusky Coral Pea	0.5m
Lomandra longifolia	Spry Mat Rush	1m
Oplismenus serratus	Beak Grass	1m
Peltostemum chamaepitys	Creeping Geebung	0.3m
Pratia purpurascens	Pratia	0.1m
Themeda triandra	Kangaroo Grass	0.3m
Viola hederacea	Native Violet	0.1m
climbers		
Cesuis antarctica	Kangaroo Vine	
Hardenbergia comptoniana	Native Wisteria	
Pandorrea pandorana	Wonga Wonga Vine	



LEVEL 5

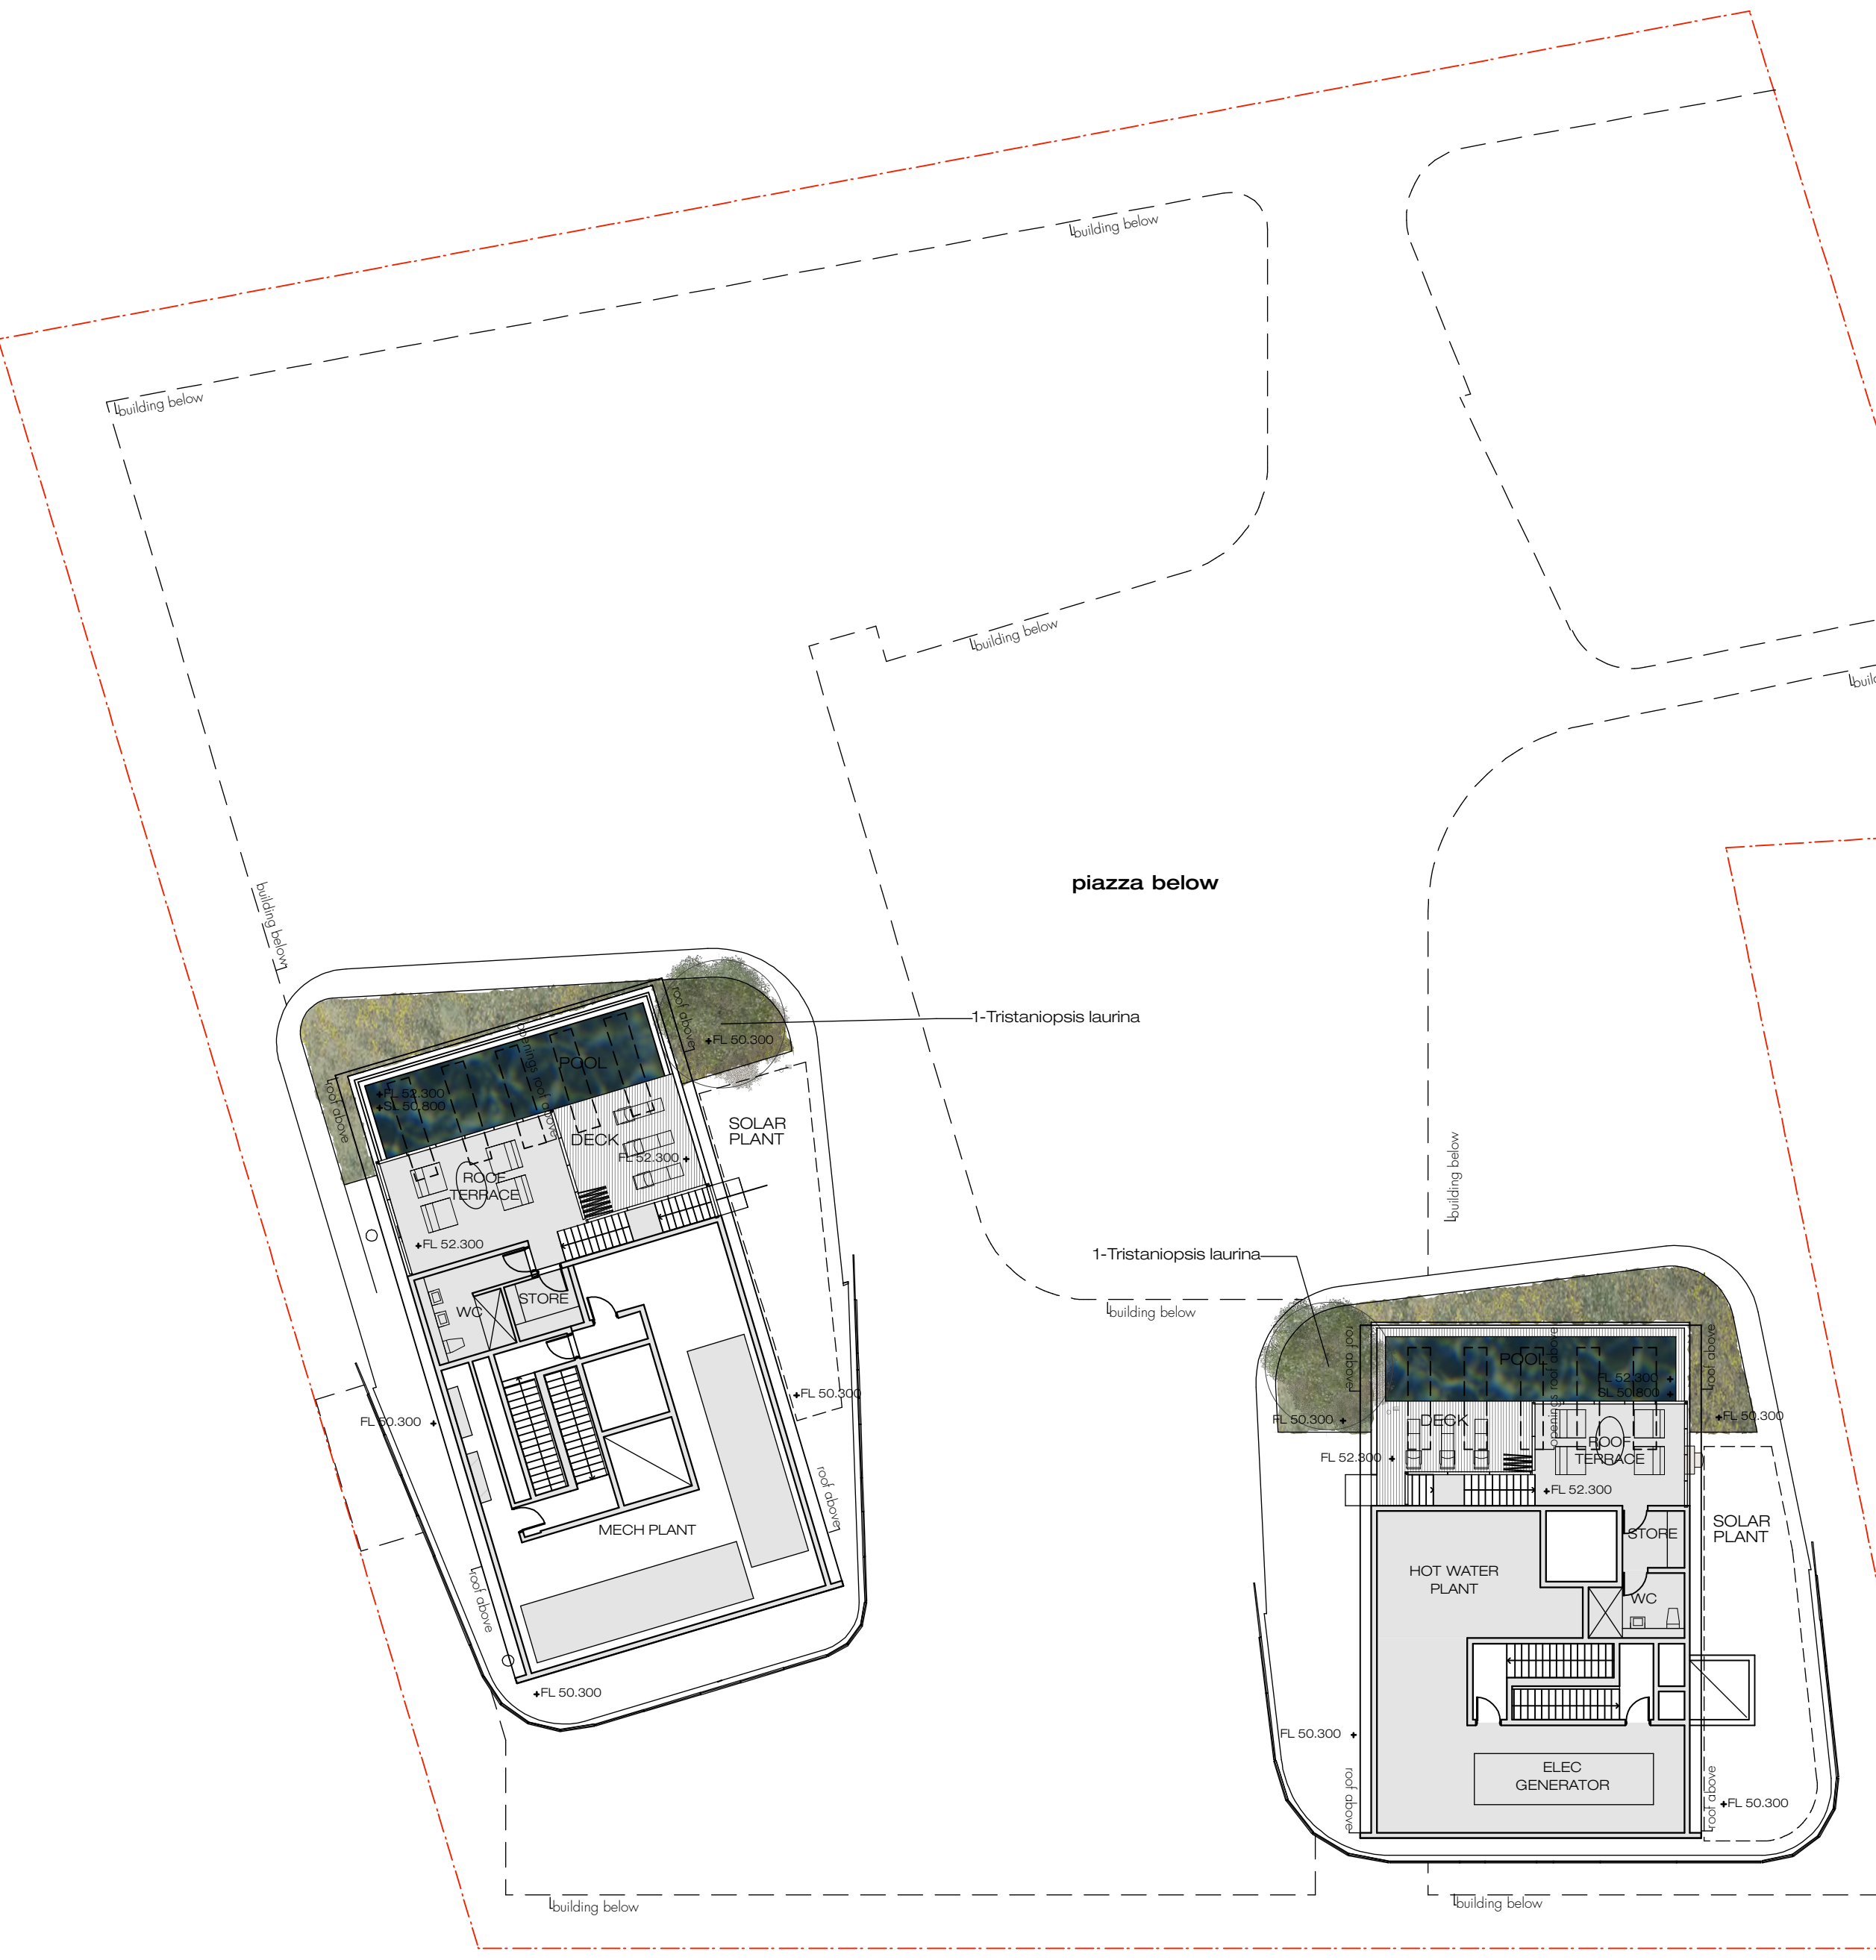

LEVEL 14