



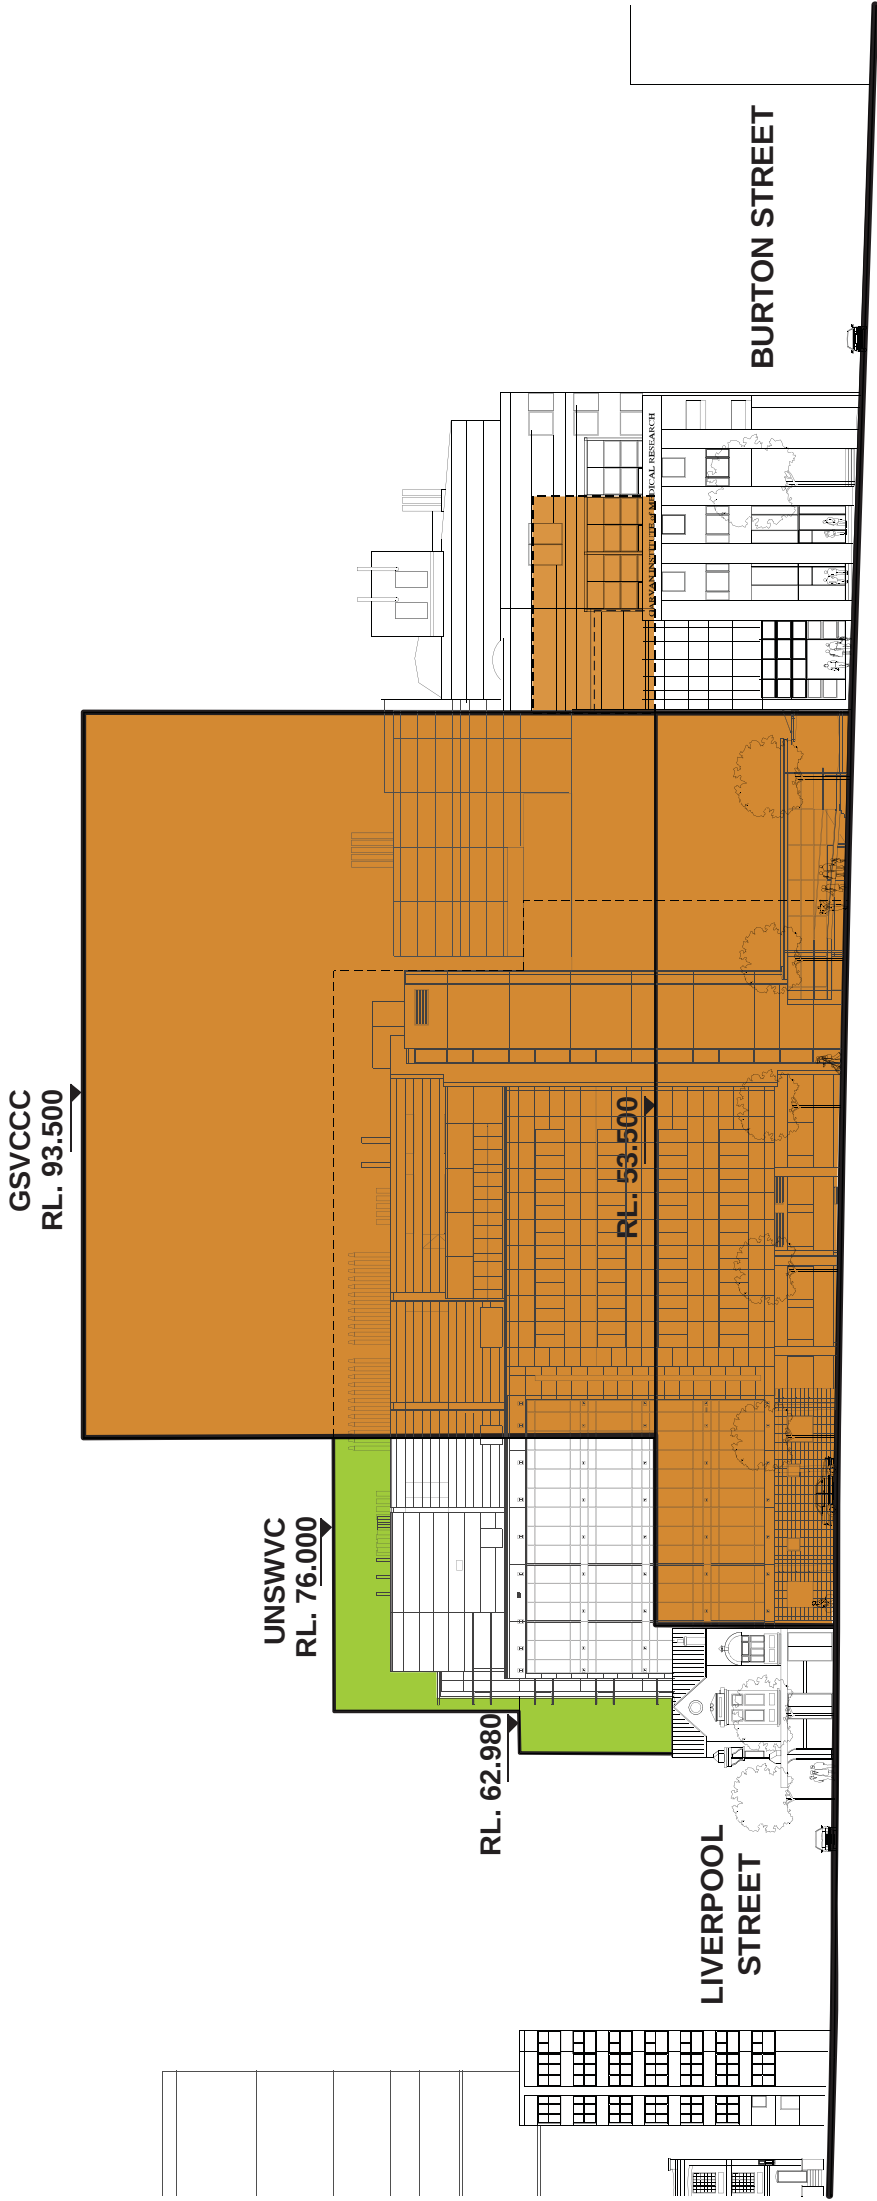

WEST ELEVATION

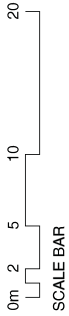

LEGEND

NEW BUILDING - GSVCCC

NEW BUILDING - UNSWVC