




Planners
URBIS
Level 21 321 Kent Street Sydney NSW 2000
T +612 8233 9900 F +612 8233 9966
info@urbis.com.au



Architects
Daryl Jackson Robin Dyke Pty Ltd
Architects
64 Rose Street Chippendale NSW 2008
T +612 9319 2955 F +612 9698 1116
www.djrd.com.au

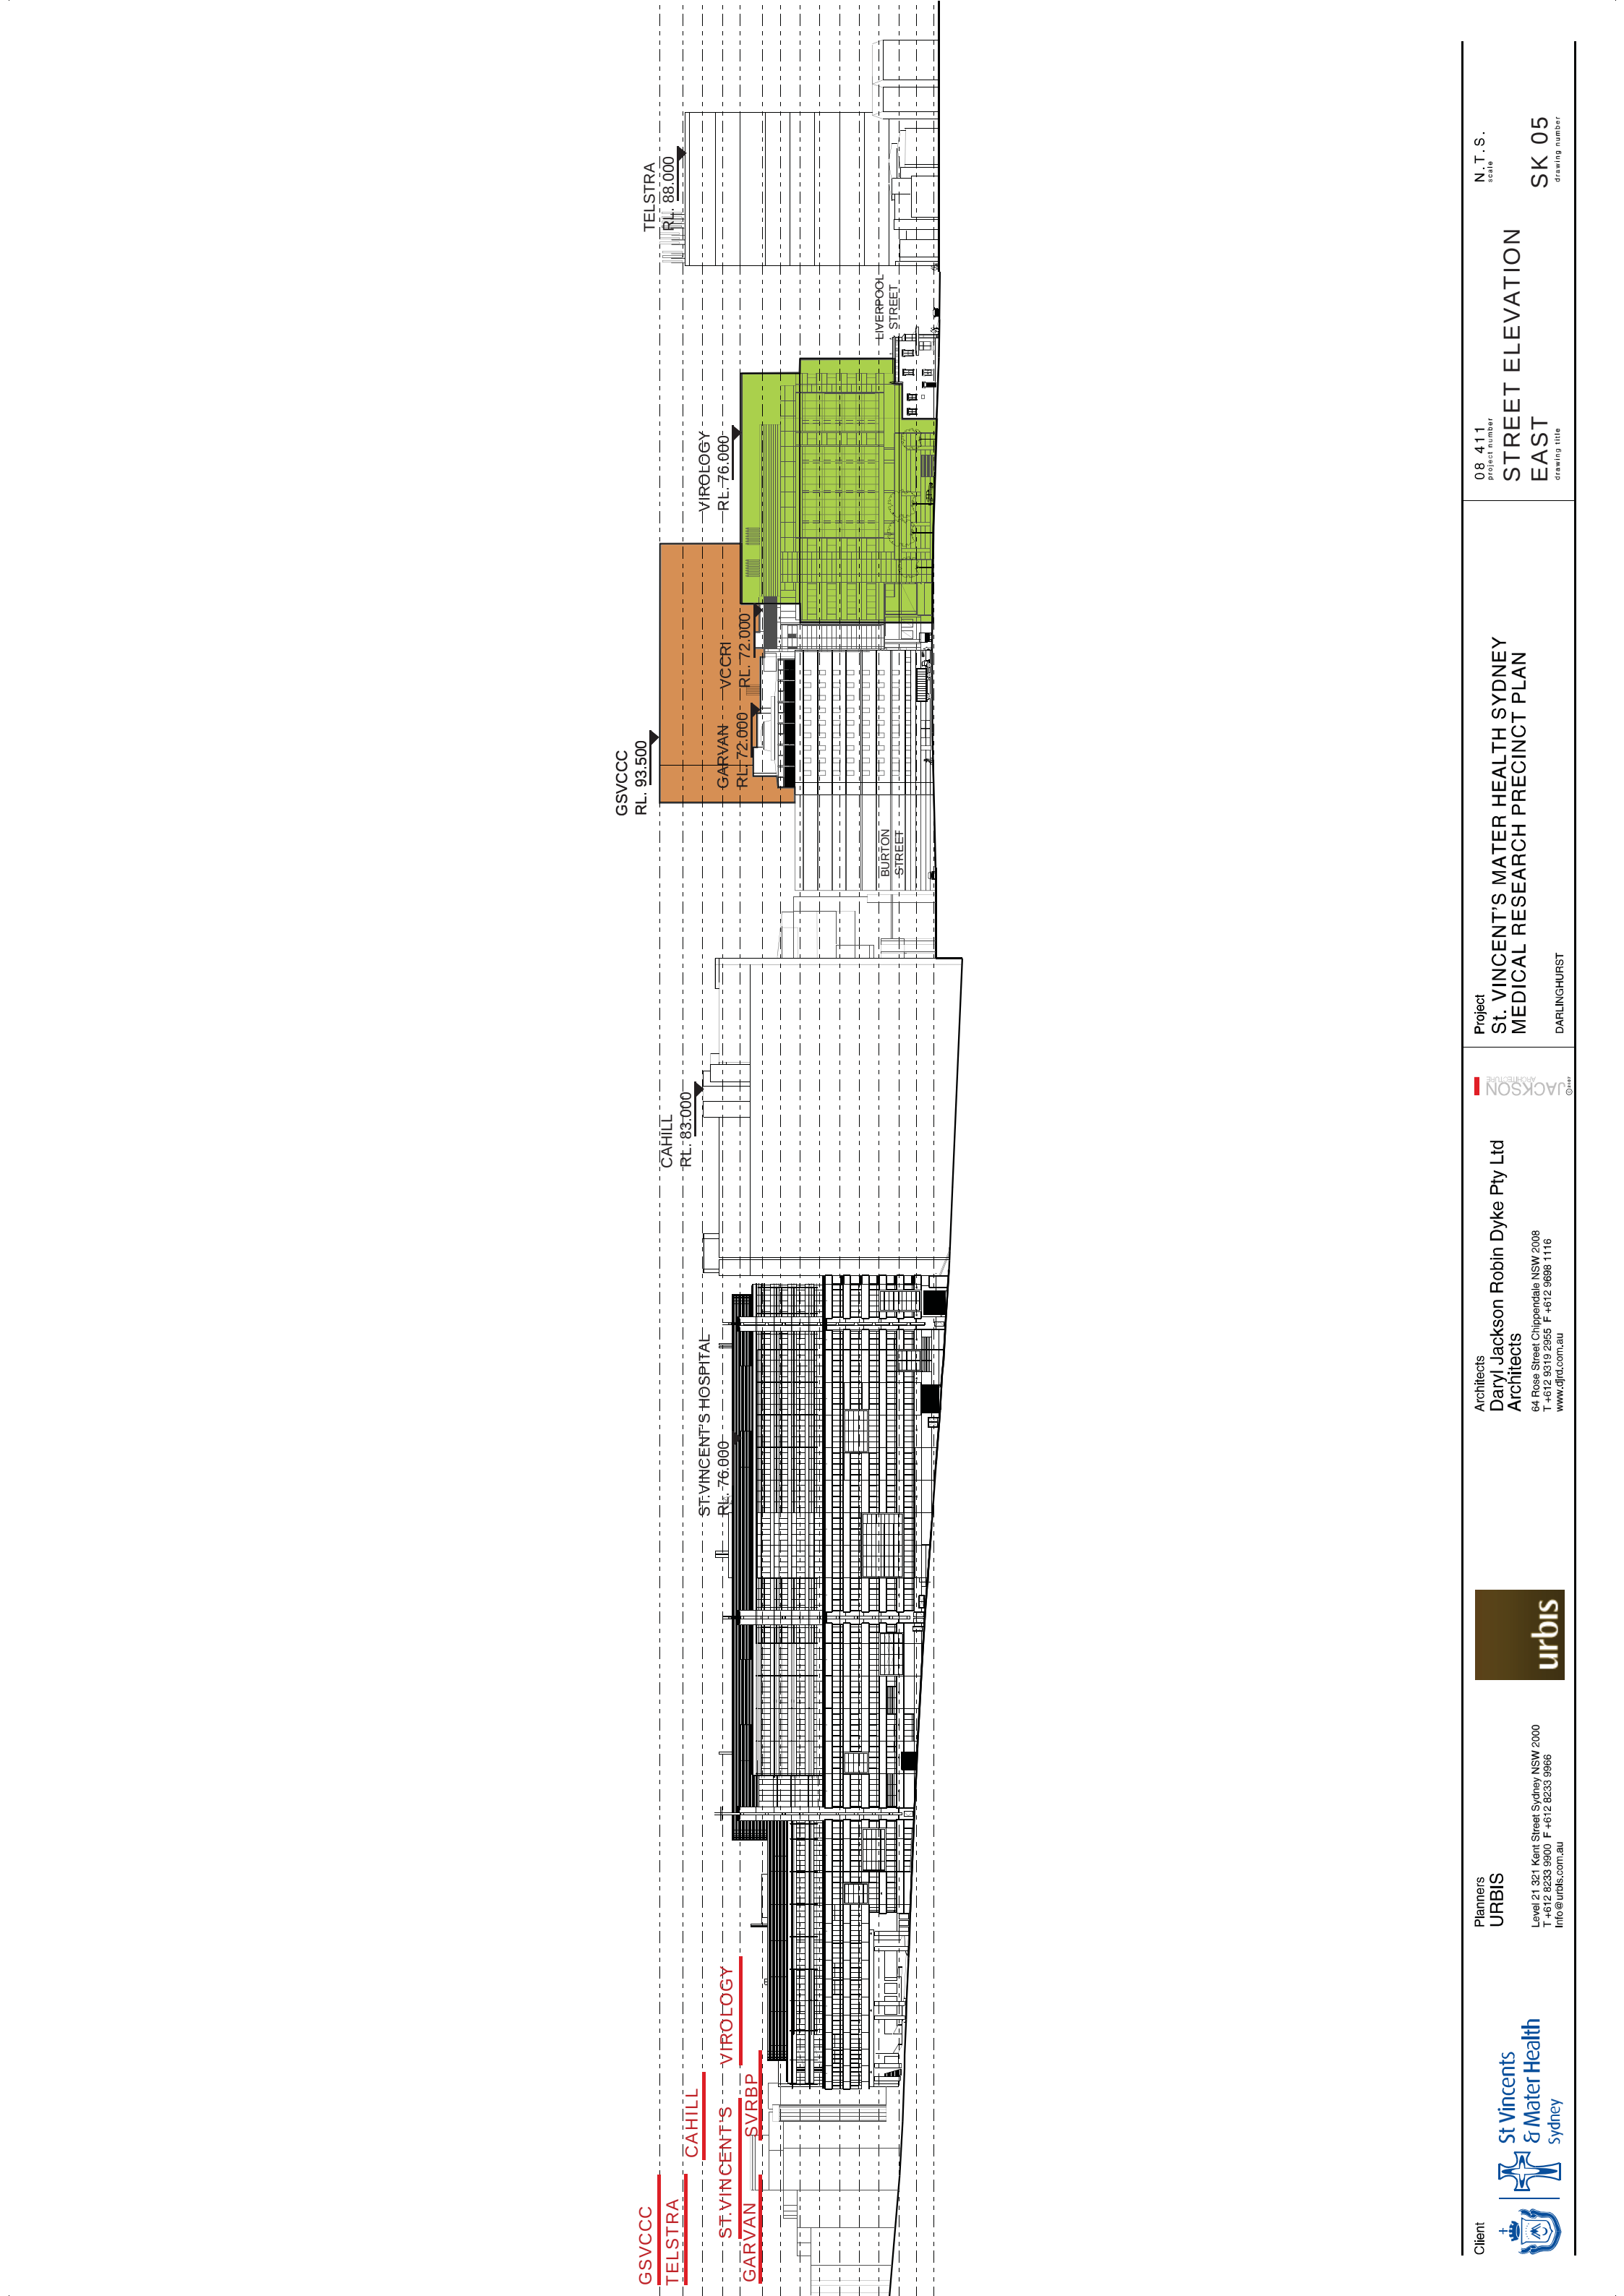

Project
St. VINCENT'S MATER HEALTH SYDNEY
MEDICAL RESEARCH PRECINCT PLAN
DARLINGHURST

08 411
project number
STREET ELEVATION
EAST
drawing title

N.T.S.
scale
SK 05
drawing number