

URBIS STAFF RESPONSIBLE FOR THIS REPORT ARE:

Director	David Hoy
Associate Director	lan Cady
Senior Consultant	Leanne Lloyds
Graphic Design	Hayley Jokic
Support Staff	Fiona Buchan
Job Code	SA4019
Report Number	Final Report (Public Exhibition)

© URBIS 2009

This publication is subject to copyright. Except as permitted under the Copyright Act 1968, no part of it may in any form or by any means (electronic, mechanical, photocopying, recording or otherwise) be reproduced, stored in a retrieval system or transmitted without prior written permission. Enquiries should be addressed to the publishers.

URBIS

Australia Asia Middle East www.urbis.com.au





Statement of Validity

Submission of Environment Assessment:

Prepared under Part 3A of the Environmental Planning and Assessment Act 1979.

Environmental Assessment prepared by:

Names	David Hoy Director	Ian Cady Associate Director					
Qualifications	B Urb. Reg. Plan UNE M Comm (Land Economy) UWS BA (UNE) Grad Dip Urb & Reg Plan (UNE)						
Address	Urbis Pty Ltd Level 21 321 Kent Street Sydney NSW 2000						
In respect of	St Vincent's Research Precinct Concept Plan						

Certification:

We certify that we have prepared the contents of the Environmental Assessment and to the best of our knowledge the information contained in this report is neither false nor misleading.

2/6/2009

Signature

Name David Ho

Date 2/6/2009

Executive Summary

St Vincents & Mater Health Sydney (SVMHS) has been working to further develop its world class medical research precinct in Darlinghurst. The Precinct is already a creative research hub, supporting world's best practice research and technological innovations. The work of the Precinct is driven by its close proximity to St Vincent's Hospital, one of Australia's leading teaching hospitals. This ensures clinical challenges directly drive laboratory research and enable research findings to be rapidly translated into improvements in patient treatment and care.

The Precinct is already home to Garvan Institute of Medical Research (GIMR) and the 'Lowy Packer' building which houses St Vincent's Centre for Applied Medical Research and Victor Chang Cardiac Research Institute (VCCRI). For the purposes of this report, the 'Lowy Packer' building is hereafter referred to as VCCRI. To complete the Precinct two other facilities are proposed.

One will be home to the Garvan St Vincents Campus Cancer Centre (GSVCCC), which will align Garvan's internationally acclaimed cancer research with the best practice cancer care at St Vincents & Mater Health Sydney, with the aim of developing more effective approaches to the prevention, diagnosis and treatment of cancer.

The other will house an initiative of the University of New South Wales, a National Institute of Virology which will provide a new home for the National Centre in HIV Epidemiology and Clinical Research (NCHECR), a world leader in HIV treatment and prevention.

The project has a capital investment value of approximately \$130 million and will create almost 600 full time jobs.

This Environmental Assessment accompanies a Concept Plan Application, prepared pursuant to Part 3A of the Environmental Planning and Assessment Act, 1979. The project was declared a Major Project by the Minister for Planning on 20 January 2009, who at the same time authorised submission of a Concept Plan. The project is identified as application MP 09 0010.

The scope of the Concept Plan Application includes:

- Demolition
- Building envelopes
- Land uses
- Floor space
- Car parking numbers
- Vehicle access arrangement
- Street frontage activities
- Subdivision/consolidation of titles

The actual design of the proposed buildings will be subject to separate Project Applications, once the above key parameters have been resolved.

In addition to benefits in the field of health, the project will provide the following broader benefits to the city:

- Augmentation of the identified 'magnet infrastructure' function of the hospital, enhancing opportunities for growth and employment in associated industries.
- Enhance the role of Sydney and NSW as a globally competitive centre of excellence in the field of medical research and translational medicine.
- Create a co-ordinated medical research hub capable of attracting the best and brightest in the field.

With regard to potential environmental effects upon the immediate locality, this report concludes that the project will not have any unreasonable effects in terms of key potential impacts, including:

- Visual bulk and scale
- Heritage
- Streetscape
- Overshadowing
- Traffic and car parking.

This Environmental Assessment has been prepared in response to, and fully addresses the Environmental Assessment Requirements provided by the Director General - Department of Planning and subject to the implementation of the Commitments made in this application, no significant adverse environmental effects will occur as a result of the project.



...solutions are often discovered at the boundaries of what we know and when each specialist discipline works at its boundaries...

This process of allowing divergent thinking to occur within the worlds of specialists and those who find this approach more natural generates multiple options, choices and a pool of ideas.

The Art of City Making , Charles Landry (2006)

St Vincents & Mater Health Sydney – St Vincent's Research Precinct CONCEPT PLAN

Contents

4.5.5 Pedestrian and Bicycle Linkages

21

Executive Summary		3 5		Alternatives Considered		23	8.7	Heritage	
					5.1	Local Contextual Analysis	23		8.7.1 Demolition of Heritage Items 4:
1	Introd	duction	7		5.2	Alternative Locality	23		8.7.2 Victoria Street Heritage Streetscape 4
					5.3	Other Nearby Sites	23		8.7.3 Impact on Heritage Items and Conservation Areas 4
2	Backg	kground	9						8.7.4 Archaeology 4
	2.1	Precinct Participants 9		6	The C	oncept Plan	25	8.8	Ecologically Sustainable Development 4
		2.1.1 St Vincents & Mater Health Sydney (SVMHS)	9		6.1	The Vision	25	8.9	Geotechnical Conditions 4
		2.1.2 Garvan Institute for Medical Research (GIMR)	9		6.2	Design Philosophy	25	8.10	Contamination 4
		2.1.3 Victor Chang Cardiac Research Institute (VCCRI)	9		6.3	Detailed Description of Proposed Development	26	8.11	Utilities and Infrastructure 4
		2.1.4 The Garvan St Vincents Campus Cancer Centre (GSVCCC)	9			6.3.1 Demolition and Tree Removal	26		8.11.1 Water Supply 47
		2.1.5 The University of New South Wales Virology Centre (UNSWVC)	9			6.3.2 Building Envelopes	26		8.11.2 Wastewater 4
		2.1.6 Internal Stakeholder Objectives	9			6.3.3 Land Use, Floor Space and Development Data	28		8.11.3 Electricity 47
	2.2	The Proponent and the Consultant Team	9			6.3.4 Staging	29		8.11.4 Gas 47
	2.3	Community Consultation	10			6.3.5 Car Parking, Access, Loading and Transport	29		8.11.5 Telecommunications 4
		2.3.1 Letterbox Drops	10			6.3.6 Street Activation and Pedestrian Access	31	8.12	Drainage, Stormwater and Groundwater Management 47
		2.3.2 Community Cocktail Evening	10			6.3.7 Internal Connectivity	31	8.13	Developer Contributions 47
		2.3.3 Twilight Fair	10			6.3.8 Landscaping and Public Domain	32	9 Conc	lusion 4
		2.3.4 Community Information Session	10			6.3.9 Property Titling	33	0 00110	4
		2.3.5 Community Group Briefings	10		6.4	Draft Statement of Commitments	33		
		2.3.6 Agency and Authority Consultation	10	7	Dines	on Consulta Environmental Accomment Berminamenta	٥٢		
		2.3.7 Matters Raised During Consultation	10	/	DILEC	or-General's Environmental Assessment Requirements	35	Appendices	
3	Strate	Strategic Justification for the Project		8	Envir	onmental Assessment	37	Appendix A	Director General's Environmental Assessment Requirements
	3.1	Sydney Metropolitan Strategy	11		8.1	Environmental Planning and Assessment Act 1979	37	Appendix AA	Survey Plan prepared by Rygate Surveyors
	3.2	Sustainable Sydney 2030 Strategic Plan	11		8.2	Consistency with Strategic Planning Policy	37		
	3.3	Draft Inner Sydney Subregional Strategy	11		8.3	Consistency with Statutory Planning Policy	37	Appendix B	Community Consultation Report prepared by KJA Pty Ltd
	3.4	South Sydney Development Control Plan 1997	12			8.3.1 SEPP (Major Projects) 2005	37	Appendix C	Traffic and Parking Report prepared by TEF Consulting
						8.3.2 SEPP (Infrastructure) 2007	37	Appendix D	Building Envelope Drawings prepared by Daryl Jackson Robyn
4	The S	Site and Context	15			8.3.3 SEPP 55 - Remediation of Land	37		Dyke Architecture
	4.1	The Precinct	15			8.3.4 South Sydney Local Environmental Plan 1998	37	Appendix E	Draft Subdivision Plan prepared by Rygate Surveyors
		4.1.1 Legal Description	17		8.4	Urban Design and Built Form	38		Draft Statement of Commitments prepared by Urbis
	4.2	Site Analysis	18			8.4.1 Landscaping and Open Space	38	Appendix F	• • • •
	4.3	District Context	18			8.4.2 Safety and Security	38	Appendix G	Photomontages prepared by Daryl Jackson Robyn Dyke
	4.4	Local Context	19		8.5	Environmental and Residential Amenity	39		Architecture
		4.4.1 Development to the West	19			8.5.1 Visual Privacy	39	Appendix H	Shadow Diagrams
		4.4.2 Development to the North	19			8.5.2 Acoustic Privacy	39	Appendix I	Heritage Impact Statement prepared by Urbis and Archaeologica
		4.4.3 Development to the East	20			8.5.3 View Analysis	39		Report prepared by Cultural Resources Management
		4.4.4 Development to the South	20			8.5.4 Overshadowing	40	Appendix J	Preliminary Geotechnical Assessment prepared by Golder
	4.5	Transport and Access				8.5.5 Environmental Amenity	41		Associates
		4.5.1 Road Network	21		8.6	Car Parking, Access, Traffic and Transport	42	Appendix K	Utilities and Infrastructure Services Capacity Report prepared
		4.5.2 Intersection Performance	21			8.6.1 Car Parking	42	Appoilaix	by ARUP
		4.5.3 Public Transport	21			8.6.2 Vehicular Access	42		•
		4.5.4 Parking	21			8.6.3 Traffic impacts	43		

8.6.4 Loading/Unloading

Glossory of Abreviations

SVRP - St Vincent's Research Precinct

SVMHS - St Vincents and Mater Health Sydney

GIMR - Garvan Institute of Medical Research

GSVCCC - Garvan St Vincents Campus Cancer Centre

UNSWVC - University of New South Wales Virology Centre

NCHECR - National Centre in HIV Epidemiology and Clinical Research

VCCRI - Victor Chang Cardiac Research Institute





on Introduction

The project involves the consolidation of an integrated medical research precinct already comprising GIMR and the 'Lowy Packer' building which houses St Vincent's Centre for Applied Medical Research and VCCRI. For the purposes of this report, the 'Lowy Packer' building is hereafter referred to as VCCRI. Two additional facilities are proposed to be constructed to accommodate the Garvan St Vincents Campus Cancer Centre (GSVCCC) and the University of New South Wales Virology Centre (UNSWVC), which will provide a new home for the National Centre in HIV Epidemiology and Clinical Research (NCHECR).

The St Vincent's Research Precinct (SVRP) comprises most of the street block to the north of the existing St Vincent's Hospital, across Burton Street.

This Environmental Assessment accompanies a Concept Plan Application under Part 3A of the Environmental Planning and Assessment Act 1979 (the Act).

The scope of the Concept Plan includes:

- Demolition
- Building envelopes
- Land uses
- Floor space
- Car parking numbers
- Vehicle access arrangement
- Street frontage activities
- Subdivision/consolidation of titles

On 20 January 2009, the Minister declared the project to be a 'Major Project', to which Part 3A of the Act applies. On 13 February 2009, a Preliminary Environmental Assessment (PEA) was submitted to the Director General in association with a request for the Director General's (DG's) Environmental Assessment Requirements (EARs) for the preparation of this Concept Plan application (see Appendix A).

On 11 March 2009, the DG issued EARs (see Section 7) which dictate the scope of this Environmental Assessment.

Collaboration requires a 'creative milieu':

a physical urban setting where people feel encouraged to engage, communicate and share

Through fortunate coincidences of circumstance where creative individuals, an open institutional setting and various power brokers are in good alignment, professionals are able to share and collaborate to mutual advantage and learn from the best of what others are doing.

- Hard infrastructure: buildings, roads, resources and so on
- Soft infrastructure: attitudes and opportunities to engage

These environments are open, but they do have unspoken rules of engagement

They know where they are going and have a vision agreed by key players

o₂ Background

Precinct Participants

The completed precinct is planned to accommodate the following medical research participants.

Existing

2.1.1 St Vincents & Mater Health Sydney (SVMHS)

SVMHS has been working to further develop its world class medical research precinct in Darlinghurst. The Precinct is a creative research hub, supporting world's best practice research and technological innovations. The work of the Precinct is driven by its close proximity to St Vincent's Hospital, one of Australia's leading teaching hospitals. This ensures clinical challenges directly drive laboratory research and enable research findings to be rapidly translated into improvements in patient treatment and care.



2.1.2 Garvan Institute for Medical Research (GIMR)

GIMR is one of Australia's largest autonomous medical research institutions with over 400 scientists, students and support staff. Internationally recognised as a leader in gene-based medical research, GIMR is committed to delivering new insights into major diseases and novel ways to prevent and treat these disorders. The critical mass of leading senior scientists at GIMR ensures that the quality of the research is amongst the best in the world.



2.1.3 Victor Chang Cardiac Research Institute (VCCRI)

VCCRI is an independent research organisation committed to excellence in cardiovascular research and training, as well as in the rapid application of research discoveries to patient care. It's existing facility within the Precinct employs 130 full-time scientific staff who conduct research into the prevention of heart disease. Their discoveries and achievements over the past 13 years have led to significant improvements in patient treatment and care.



Proposed

2.1.4 The Garvan St Vincents Campus Cancer Centre (GSVCCC)

The proposed GSVCCC is an initiative of GIMR and SVMHS. It will combine GIMR's internationally acclaimed cancer research with the best practice cancer services and care at SVMHS. Housing 250 scientists, clinicians and support staff, the Centre will

"realise the promise of personalised medicine for cancer patients by creating a world-renowned facility where research findings move quickly into clinical care and clinical challenges drive laboratory research."

2.1.5 The University of New South Wales Virology Centre (UNSWVC)

The existing NCHECR is recognised internationally as a research leader in the field of HIV and AIDS. The Centre plans to move into a new home proposed within the Precinct to establish an Institute of Virology. The proposed new Institute would build on the high level work already underway and expand into other vitally important areas of public health such as the treatment of viral hepatitis and sexual transmitted infections

2.1.6 Internal Stakeholder Objectives

A visioning workshop was held on 10 November 2008 with representatives of key stakeholders. Key themes that arose were:

- The aim is to be a centre of excellence in our chosen areas of strength, preferably the best site for the integration of clinical excellence, applied, translational and basic research in Australia
- More than the "sum of the parts"
- A planned approach to connectivity between the buildings and spaces on the site
- Critical mass in terms of research, research infrastructure and clinical practice with implications for lowering cost
- Access to each other's expertise
- Thinking and acting as "one precinct" while respecting each organisation's sovereignty
- Capacity for growth
- Joint approach to key clinician and researcher appointments

The Proponent and the Consultant Team

The Proponent is St Vincents & Mater Health Sydney.

The consultant team assisting the Proponent with the Concept Plan comprises:

- Urbis Statutory Planning and Heritage
- Daryl Jackson Robyn Dyke Architecture Urban Design
- KJA Community Consultation
- TEF Consulting Traffic and Transport
- ARUP Infrastructure, Drainage, Civil Works & Sustainability











2.3 Community Consultation

KJA Pty Ltd has been engaged by the proponent to manage a process of community consultation. As detailed in their report (see Appendix B), the following activities were undertaken to engage the local community and other stakeholders during the concept design phase:

2.3.1 Letterbox Drops

Each community event was advertised via letterbox drop to approximately 2,750 households. Letters were distributed to local residents inviting them to a community cocktail evening, a community Twilight Fair and a community information session.

2.3.2 Community Cocktail Evening

The CEO of St Vincents & Mater Health Sydney, Steven Rubic invited local residents to an informal cocktail evening. The event was held from 6-7pm on Monday 16 March 2009 in the Function Room on the ground floor of St Vincent's Clinic.Large information panels explaining SV&MHS's Concept Plan to expand the Research Precinct were on display during the evening.

Approximately thirty local residents attended the cocktail evening.

2.3.3 Twilight Fair

The CEO of St Vincents & Mater Health Sydney, Steven Rubic, wrote to local residents inviting them to a Local Community Twilight Fair to celebrate the Centenary of St Vincent's Private Hospital. The Fair was held behind the Hospital at Barcom Avenue Park from 4-7pm on Friday 27 March 2009. Along with health checks, a sausage sizzle, face painting, and live music, SV&MHS hosted a stall displaying large information panels explaining SV&MHS's proposed Concept Plan to develop the research precinct.

The stall was manned by three people - a representative of the planning firm Urbis, a representative of the architectural firm Daryl Jackson Robin Dyke and a representative from communication consultants KJA.

Approximately 20 to 25 people visited the stall, viewed the panels and discussed the proposed Concept Plan with the project's representatives.

2.3.4 Community Information Session

A dedicated community information session was offered to St Vincents neighbours on Tuesday 7 April 2009 between 5pm and 7pm in the St Vincent's Clinic Function Room. Local residents were advised they could drop by anytime between those hours to view a series of information panels which were on display.

A number of the Precinct partner's senior representatives were available during the evening to speak to local residents about the proposed plans and answer any questions.

Five people took the opportunity to attend the information session.

2.3.5 Community Group Briefings

There are two organisations that refer to themselves as 'Darlinghurst Residents Action Group' or DRAG. A briefing was provided to one of those groups on 17 April 2009. Two representatives of this DRAG group attended the briefing with SV&MHS's CEO Steven Rubic; St Vincents Public Health Services Executive Director Jonathon Anderson; SV&MHS's Public Affairs and Communications Manager David Faktor; and Urbis Director David Hoy.

A briefing for the second DRAG group was held on 1 May 2009. Four representatives of this group attended a briefing provided by SV&MHS's Major Capital Works Manager Owen Judge; SV&MHS's Public Affairs and Communications Manager David Faktor; and Urbis Director David Hoy.

2.3.6 Agency and Authority Consultation

Project representatives liaised with a number of agencies and authorities including the City of Sydney Council, NSW Ministry of Transport, NSW Roads and Traffic Authority and relevant utility providers. Issues raised were embodied in the DGRs and responses are included in the technical reports provided to support this application.

2.3.7 Matters Raised During Consultation

Scale of Proposed New Buildings

Comments related to the height and scale of the proposed new buildings. One person was concerned that the proposed buildings were significantly larger than described in an earlier Master Plan prepared for the Precinct.

Shadowing and Wind

The additional shadows and potential wind impacts that would be created by the proposed new buildings were raised.

Car Parking

The amount of car parking to be provided within the expanded Precinct was raised.

Traffic

Traffic generation is a topic regularly raised by the local community. Issues in particular included:

- 1) A preference for the Precinct to use Liverpool Street instead of West Street as the car park entry/exit. Some residents felt this should have been the solution when the Victor Chang Cardiac Research Institute building was being planned.
- 2) Delivery vehicles using West Avenue to access the loading dock and existing car park. There were also concerns about heavy vehicles reversing into the loading dock from West Street to make deliveries.

Landscaping of West Street

It was suggested improved landscaping along West Street should form part of the Precinct planning. It was thought the landscaping would soften the interface between the Precinct and adjoining residential neighbourhood.

Lighting

It was suggested future development should avoid additional lighting impacts

Location of the Precinct

The location of the Precinct in the heart of Darlinghurst was queried. A number of people wanted to know why the Precinct needed to be located in the proposed location as opposed to another area of Sydney.

Planning Process and Consultation

The Part 3A planning process was noted by several people with at least two people questioning what likely impact their views would have on the final decision.

Work of the Precinct

Several members of the community welcomed the proposal to expand the work of the Research Precinct noting the benefits that will potentially flow to patients around Australia and internationally.

These issues have informed the Environmental Assessment and are addressed throughout this report.





os Strategic Justification for the Project

The social and economic wellbeing of Sydney is underpinned by its universally recognised role as a global city. This role is in turn underpinned by Sydney being a home to centres of international excellence in business, culture, services, research and education. To maintain its global status it is critical that Sydney continues to be a 'creative city' that encourages and facilitates the growth and diversity of such centres of excellence.

St Vincent's Hospital and Research Precinct is a centre of excellence in medical research and clinical practice.

3.1 Sydney Metropolitan Strategy

The Sydney Metropolitan Strategy was adopted in 2005 and is the State Government's current policy for the development of the Sydney metropolitan area to 2030.

- The Strategy specifically recognises the cluster of health related infrastructure in Darlinghurst.
- The Strategy identifies St Vincent's as one of 10 'Major Hospitals' in the Sydney Metro Area
- The Strategy indicates the research precinct as a location for a CRC, or "Co-operative Research Centre", notwithstanding that the project has not been formally declared a CRC. A CRC is a multi-party research centre funded jointly by the Commonwealth Government and participants, for research into a specific applied area. Essential participants in a CRC are an Australian:
 - end-user (either from the private, public or community sector); and
 - higher education institution (or a research institute affiliated with a university).

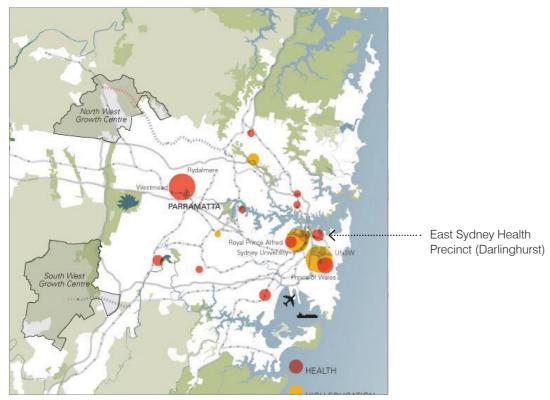


Figure 1 – Clusters of Health and Higher Education (Source: Sydney Metropolitan Strategy)

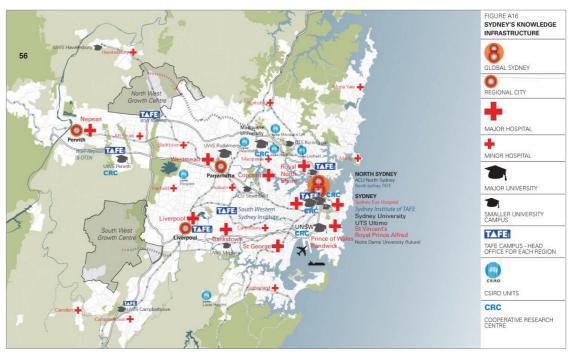


Figure 2 – Sydney's Knowledge Infrastructure (Source: Sydney Metropolitan Strategy)

3.2 Sustainable Sydney 2030 Strategic Plan

Part of the vision for the City of Sydney in the 2030 Strategic Plan is for it to remain Australia's most significant global city containing premium spaces for business activities and high quality jobs to nurture, attract and retain global talent. One of the key strategic directions identified in the Plan is for Sydney to remain a globally competitive and innovative city through investment in strategic economic infrastructure and amenities.

3.3 Draft Inner Sydney Subregional Strategy

Various subregional strategies have been prepared to provide greater detail to complement the Metro Strategy. In July 2008, the Draft Inner Sydney Subregional Strategy was exhibited.

The Draft Subregional Strategy recognises the St Vincent's Hospital, GIMR, VCCRI and the NCHECR as "a world class health services cluster". The strategy contains the following actions that are relevant to this Precinct (emphasis added):

- A2.1.3 "Within the subregion, world class health, medical and biotechnology research activities are located in a cluster around the St Vincents Hospital in Darlinghurst...".
- A2.2 "For the Department of Health, Department of State and Regional Development and Department of Planning to promote the City East and Sydney Education and Health precincts as centres of excellence in biomedical research and development".
- A2.3 "Magnet infrastructure is generally an asset in the built environment that attracts activities to co-locate with it to form an industry cluster".

The subregional strategy recognises the cluster of hospital related uses along Victoria Street as key features of "Economy and Employment" within the subregion.



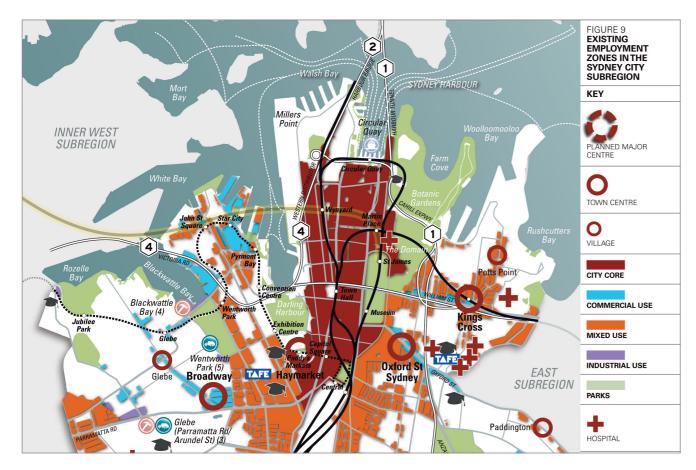


Figure 3 – Existing Employment Zones (Source: Draft Inner City Subregional Strategy)

3.4 South Sydney Development Control Plan 1997

South Sydney Development Control Plan 1997 (DCP 1997) contains the key built form controls applicable in the area.

"highly visible sites, such as those located along the Kings Cross ridge, King Street and Riley Street are to be carefully designed to be in scale with the City's setting, reinforcing skyline characteristics as shaped by buildings of uniform height, variable height, cluster groups, and tower forms". (p.8)

Victoria Street / Darlinghurst Road follow the natural ridgeline from Darlinghurst to Potts Point – known as the 'Kings Cross ridge'. As can be seen in Figures 4-6, existing tower forms are concentrated along the Kings Cross ridge (as well as along the William Street corridor).

A key objective of the project is to create iconic buildings that befit the prestige and international reputation of such a centre of cooperative research excellence, whilst being responsive to its context within a heritage precinct. Building envelopes are proposed to reinforce the skyline characteristics of the Kings Cross ridge, as envisaged in DCP 1997, by providing buildings of variable heights consistent with those buildings existing on the Kings Cross ridge (see Figure 4).

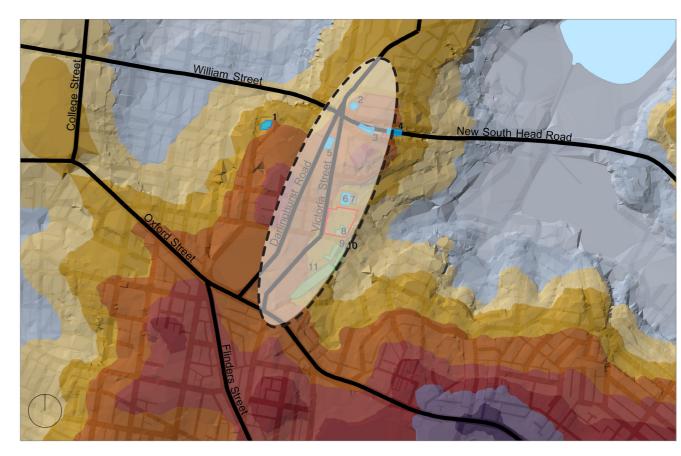


Figure 4 – Kings Cross Ridgeline

KEY: 1- Horizon Apartments 2- Millenium Apartments 3- Elan Apartments 4- Altair Apartments 5- Top of the Town Apartments 6- 320 Liverpool St (Approval) 7- Telstra Exchange 8- O'Brien Building 9- Cahill Building 10- St Vincent's Building



Figure 5 – View along Kings Cross ridge, looking north from VCCRI







Figure 6 – Building Heights along Kings Cross ridge (Source: Daryl Jackson Robyn Dyke Architecture)

Geographic concentration is particularly important for innovation... Ideas flow more freely, are honed more sharply, and can be put into practice more quickly when innovators, implementers, and financial backers are in more constant contact with one another, in and outside work.

Creative people cluster not simply because they like to be around each other, or because they all happen to prefer cosmopolitan centres with lots of amenities, though both of these things tend to be true.

Who's Your City, Richard Florida (2008

04 The Site and Context

4.1 The Precinct

The SVRP has an area of 8,150m² and comprises most of the street block bounded by Victoria, Liverpool, West and Burton Streets, Darlinghurst, immediately north of the St Vincent's Hospital. The context of the Precinct is identified in Figure 7.

The Precinct currently accommodates GIMR, VCCRI, St Vincents Centre for Applied Medical Research and the University of NSW, via the NCHECR, which is currently housed in the nearby St Vincent's Hospital Medical Centre. In addition there are also a number of smaller buildings and some vacant land, including:

- 362-364 Victoria St (vacant land used as 'beer garden' to the Green Park Hotel).
- 366-368 Victoria St (terrace house group adapted to offices for St Vincent's Hospital)
- 370 Victoria St (altered late Victorian terrace house)
- 372 Victoria St (late Victorian terrace used as offices by St Vincent's local heritage item)
- 374 Victoria St (altered late Victorian terrace house)
- 376-382 Victoria St (Medical Centre)
- 384-390 Victoria Street (GIMR)
- 405-427 Liverpool Street (VCCRI and St Vincent's Ancillary Services Building)
- 429 Liverpool Street (two storey Victorian terrace house attached to 431 Liverpool St)
- Chaplin Lane, a private service lane off Liverpool Street, serving the rear of properties to Victoria St.

The Precinct does not include the Green Park Hotel at 360 Liverpool Street (on the corner of Liverpool and Victoria Streets) or the two storey Victorian terrace house at 431 Liverpool Street (on the corner of Liverpool and West Streets). The extent of the Precinct is identified in Figures 8.

A physical survey plan of the Precinct has been prepared by Rygate Surveyors and is included at Appendix AA.

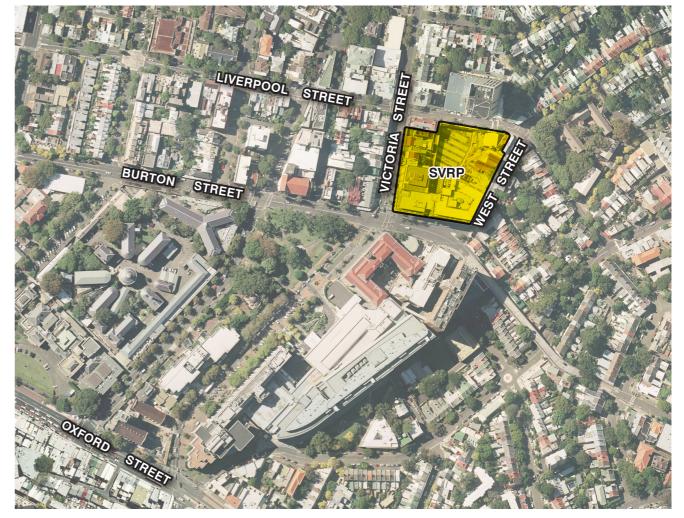


Figure 7 – Local Context

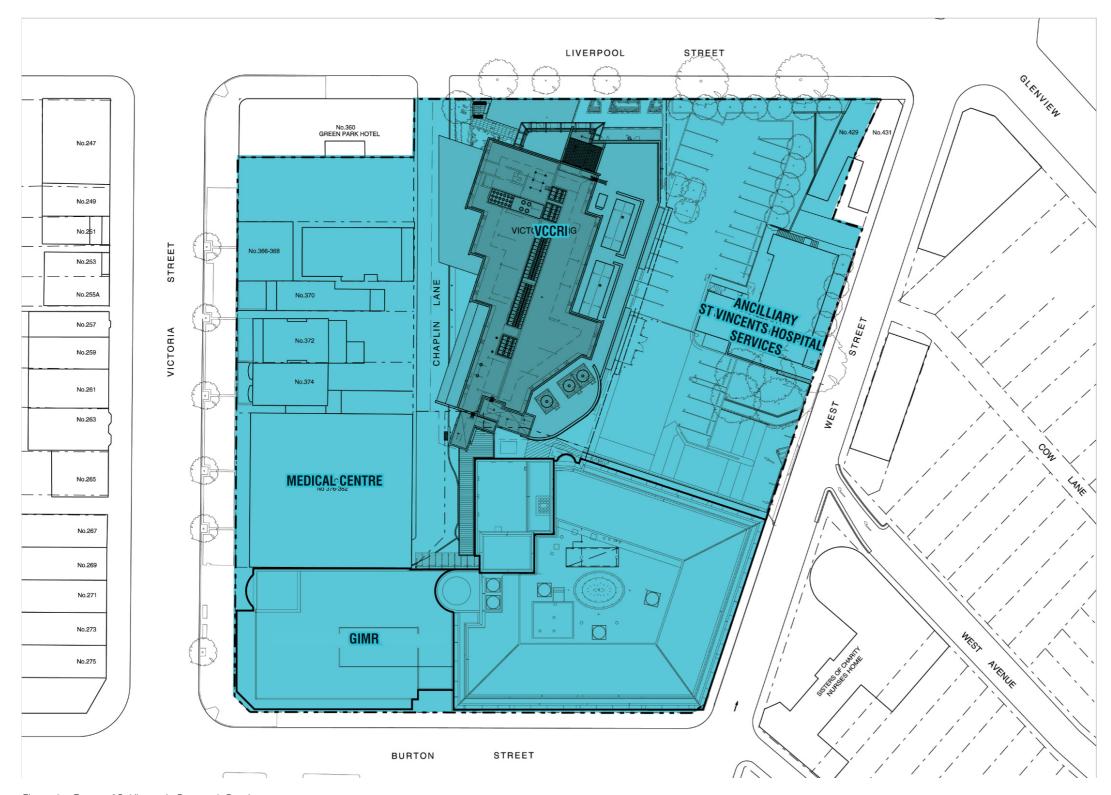


Figure 8 – Extent of St Vincent's Research Precinct





4.1.1 Legal Description

The entire Precinct is owned by the Trustees of St Vincent's and comprises the following parcels of land:

- Lot 22 DP 867249 362-364 Victoria Street
- Lot 24 DP 881417 366-368 Victoria Street
- Lot 25 DP 881417 370 Victoria Street
- Lot 26 DP 881417 372 Victoria Street
- Lot 27 DP 881417 374 Victoria Street
- Lot 28 DP 881417 376-382 Victoria Street
- Lot 10 DP 846558 384-392 Victoria Street
- Lot 29 DP 881417 405-429 Liverpool Street (including Chaplin Lane)

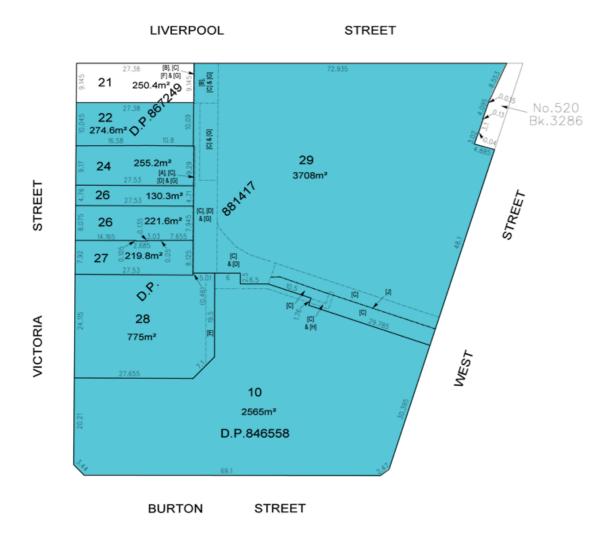


Figure 9 – Existing land titles within the SVRP (Source: Rygate Surveyors)



429 Liverpool Street (note 431 is not within the Precinct)



VCCRI car park, St Vincent's ancillary services building and 405-429 Liverpool Street (VCCRI) GIMR in background





362 Victoria Street (vacant land used as beer garden to Green Park Hotel and VCCRI in background)



366-368, 370 and 372 Victoria Street (VCCRI in background) 372 & 374 Victoria Street



376-382 Victoria Street (Medical Centre)



384-392 Victoria Street (GIMR)







4.2 Site Analysis

Key features of the site and its immediate surrounds are illustrated in Figure 11.



Figure 11 - Site Analysis (Source: Daryl Jackson Robyn Dyke Architecture)

4.3 District Context

The Precinct is located within the eastern side of the suburb of Darlinghurst, which is part of the mixed use area adjoining the eastern side of the Sydney CBD. This area is characterised by the juxtaposition of the remnants of original Victorian suburbs and more modern high-rise infill, particularly along the Kings Cross Ridge. To the immediate east of the Precinct is low rise, high density, predominantly residential Victorian suburb of Paddington. The eastern boundary of the Precinct forms a distinct edge between high rise development comprising the eastern edge of the CBD mixed use fringe, and residential suburbs beyond (see Figure 12).



Figure 12 - District Context







Figure 13 - View west to St Vincent's and GIMR from Paddington

The regional context of the site can therefore be described as CBD fringe, at the interface of the surrounding residential area. It sits on Victoria Street, a major collector road, which radially connects the two CBD arterial roads, William Street and Oxford Street.

4.4 Local Context

At the local level, the Precinct sits between two landmark arterial road junctures, namely Taylor Square and Kings Cross, to the south-west and north respectively. Both are significant evening entertainment and retail precincts, surrounded by high density housing and mixed uses.

Between Taylor Square and the Precinct is an historic institutional precinct characterised by Darlinghurst Courthouse, the former Darlinghurst Gaol (now TAFE) and St Vincent's Hospital. To the immediate west and north of the Precinct is characteristic Darlinghurst development comprising a diverse mix of building forms. To the immediate east is predominantly residential development in the form of Paddington terrace houses.

4.4.1 Development to the West

Development on the western side of Victoria Street comprises predominantly two storey terraces comprising restaurant uses on the ground floor and residential uses above.



Development to the immediate west, across Victoria Street – viewed from Liverpool Street



Development to the immediate west, across Victoria Street – viewed from Burton Street

Figure 14 - Photos of development to the west

4.4.2 Development to the North

Development immediately to the north of the Precinct comprises the Green Park Hotel (360 Liverpool Street, on the corner of Liverpool and Victoria Streets) and a two storey Victorian dwelling house at 431 Liverpool Street (on the corner of Liverpool and West Streets).

Development on the northern side of Liverpool Street comprises two high rise commercial buildings, the Telstra Exchange and, an approved multi-storey, mixed use development which is currently under construction at 320 Liverpool Street and a number of two storey mixed use terraces.



Green Park Hotel – 360 Liverpool Street



431 and 429 Liverpool Street (GIMR and VCCRI in background)



Development to the immediate north, across Liverpool Street – viewed Victoria Street



The eastern end of the street block to the north.





4.4.3 Development to the East

Development on the eastern side of West Street comprises predominantly low rise residential development as well as a some mixed use development and the Sisters of Charity convent.





Sisters of Charity convent (to left)

Figure 16 - Photos of development to the east



36 West Street, corner of West Avenue



Corner of West and Burton Streets

4.4.4 Development to the South

Development on the southern side of Burton Street comprises the St Vincent's Hospital, with the high-rise Cahill Building (hospital use) being the most prominent building adjacent to the site. The mulit-storey O'Brien building (hospital use) is currently under construction between these two buildings



The original (de Lacy) St Vincent's Hospital building (Cahill building in background and recently approved O'Brien building under construction)



View east along Burton Street - O'Brien building under construction on right

Figure 17 - Photos of development to the south



4.5 Transport and Access

A Traffic and Parking Report has been prepared by TEF Consulting (see Appendix C).

4.5.1 Road Network

The TEF report advises two major arterial routes are located close to the Precinct – Oxford Street (State Road 172) and William Street / Kings Cross Tunnel / Edgecliff Road (State Road 173). These streets provide the main east-west connections between the Sydney CBD and the Eastern Suburbs. Burton Street and Liverpool Street provide secondary east-west routes. Victoria Street and Darlinghurst Road, together with South Dowling Street and Boundary Street cross the above four routes from north to south, thus forming a comprehensive street grid which allows easy access to the area in all directions of travel. Traffic signals with pedestrian crossing facilities are provided at all intersections of the above streets, except the Burton Street / West Street intersection.

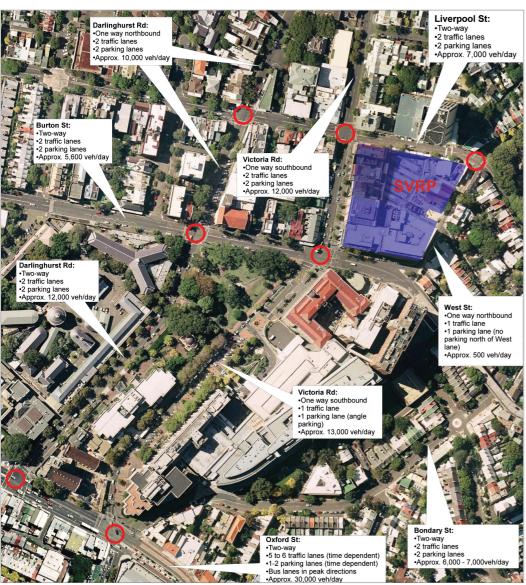


Figure 18 - Street characteristics and traffic controls (Source: TEF Consulting)

4.5.2 Intersection Performance

TEF conducted traffic counts at all key intersections in the vicinity of the Precinct. The commuter peak hours at the intersections occurred between 7:45 am and 8:45 am and from 5:30 pm to 6:30 pm. Operation of the key intersections with the existing traffic volumes has been checked using SIDRA Intersection software, SCATES (for Oxford Street intersections) and Aimsun microsimulation model.

SIDRA analysis indicates that all intersections are performing at Level of Service (LOS) A or B (a good level of service) during both peak periods, with the exception of the intersections of Oxford Street with Darlinghurst Road and Victoria Street. The Darlinghurst Road intersection operates at LOS C (Satisfactory) in the PM peak and the Victoria Street intersection operates at LOS D (near capacity) during both peaks. Both the Aimsun and SCATES analysis provided similar results.

4.5.3 Public Transport

The Precinct is very well serviced by public transport. Kings Cross railway station is located some 500m from the Precinct (about 5 to 8 minutes walk). Train services run at approximately 5 minute intervals during the peak commuter periods.

There are a number of bus routes within convenient walking distance from the Precinct. Of these, routes 311 and 389 have bus stops near the site. These services run at 8 to 15 minute intervals during the peak commuter periods and at 15 to 20 minute intervals at other times during the day. Other bus routes along Oxford Street provide high frequency services.

Pedestrians are well provided for with all streets in the vicinity of the site having footpaths. The walking path from Kings Cross station to the Precinct is under shop awnings for most of its length.

4.5.4 Parking

At present, a total of 52 off-street car parking spaces are provided on the SVRP site. Of these, 26 spaces are located on the surface level, whilst the other 26 spaces are located in the VCCRI basement car park. Both car parking areas are accessed via West Street.

The existing parking supply within the broader hospital campus is limited, with some 300 cars associated with the Hospital parking in the surrounding area.

4.5.5 Pedestrian and Bicvcle Linkages

The development will take advantage of the existing footpath and cycleway network presented in Figure 19. Existing linkages have the following characteristics, indicative of a good level of service:

- They are continuous throughout the area
- They have functional width and are in good repair
- Signalised and zebra crossings are provided
- Streets are mostly level, without steep sections
- Trees and awnings provide protection from sun and rain
- Vehicle speeds are low
- Main paths are generally safe due to good lighting, continuous pedestrian traffic demand and high police presence

Direct pedestrian access is currently provided from Victoria Street to GIMR and from Liverpool Street to VCCRI.



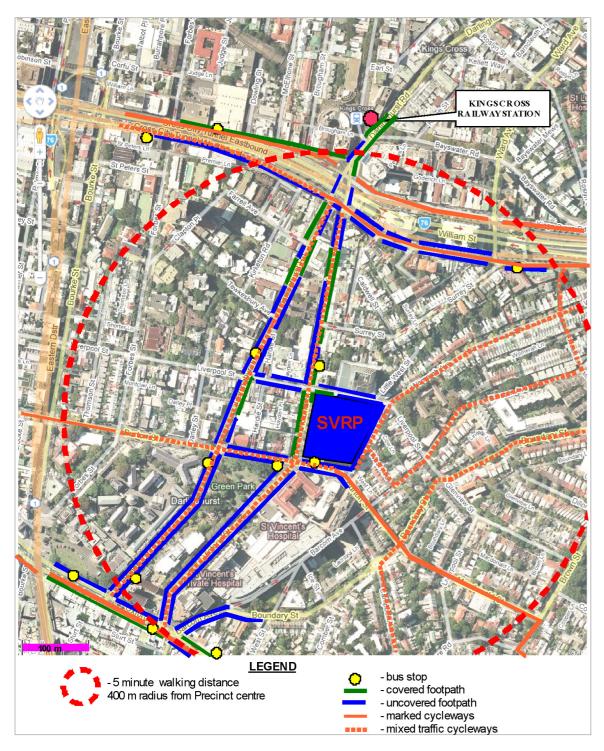


Figure 19 - Pedestrian/Cycle Network (Source: TEF Consulting)

os Alternatives Considered

The project requires the creation of facilities that are purpose built to accommodate the floor space and operational requirements of two specific users.

The Concept Planning and Environmental Assessment process has therefore involved identification of the specific requirements of these users, followed by environmental testing to determine whether the precinct can accommodate them.

5.1 Local Contextual Analysis

Analysis of the local context reveals a juxtaposition of two distinct building types, namely:

- A predominantly two storey Victorian terrace house form; and
- A high rise built form (ranging between 8 to 12 storeys) aligned along the Kings Cross ridge, including the Cahill building, Telstra Building, GIMR etc.

Given the functional requirements of the proposed facilities, and the constrained size of the Precinct, a two storey form is clearly not capable of accommodating the required facilities. In 2004/5 a draft master plan was prepared on behalf of St Vincent's that proposed intermediary forms that stepped up from the surrounding two storey forms, to the multi storey forms already on the site (i.e. the VCCRI and GIMR). However, the resultant varying floor plates were not suitable for laboratory space, and provided insufficient floor space to accommodate the required facilities. We note that this master plan was never formally adopted.

In view of the above, the multi storey form of existing development within the Precinct is the only form capable of accommodating the GSVCCC and UNSWVC within the Precinct.

5.2 Alternative Locality

The Darlinghurst locality, and specifically a site with immediate proximity to St Vincent's Hospital, has been identified at all levels of strategic urban planning as the preferred locality for expanded medical research facilities. Relocation of the proposed facilities to a distant locality would be inconsistent with the Metropolitan and Subregional Strategies, and would severely undermine the translational medical outcomes that are a fundamental driver of collocating researchers and clinicians.

5.3 Other Nearby Sites

While additional land in the immediate locality could potentially allow the proposed facilities to be spread across more land, as can be seen in Figure 20 the fundamental constraints of surrounding land in all directions mean that any additional sites would be a considerable distance away, across major arterial roads.

This option would therefore also undermine the concept of collocating medical researchers and clinicians.

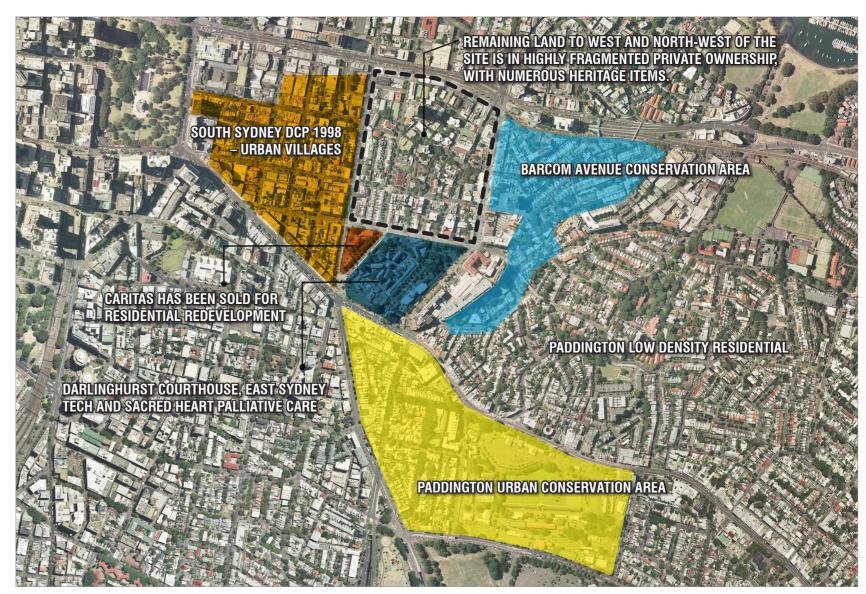


Figure 20 – Land Constraints Map



of The Concept Plan

6.1 The Vision

SVMHS seeks to reinforce its world class medical research precinct, a creative hub supporting world's best practice research and technological innovations. The work of the Precinct is driven by its close proximity to St Vincent's Hospital, one of Australia's leading teaching hospitals. This ensures clinical challenges directly drive laboratory research and enable research findings to be rapidly translated into improvements in patient treatment and care.

SVMHS seeks to expand the Precinct to include not only the existing St Vincent's Hospital, GIMR and VCCRI, but to also include the GSVCCC and the UNSWVC as indicated in Figure 21.



Figure 21 – Location of GSVCCC and UNSWVC Development Sites

The GSVCCC will align Garvan's internationally acclaimed cancer research with the best practice cancer services and care at St Vincent's Hospital with the aim to develop more effective approaches to the prevention, diagnosis and treatment of cancer.

The UNSWVC will provide a new home for the NCHECR, an existing world leader in HIV treatment and prevention.

This Concept Plan proposes an overarching planning strategy for the entire Precinct to guide separate project applications for each of the GSVCCC and UNSWVC components of the project.

6.2 Design Philosophy

The following design statement has been prepared by Daryl Jackson Robyn Dyke Architecture:

As part of the development of the concept plan, the proposed building envelopes have been developed to respond to the statutory, urban and planning guidelines as well as providing for the functional requirements of buildings to be developed within the Precinct.

Key design principles incorporated in the development of the building envelope are:

- · Scale of the envelopes developed with reference to the strategic metropolitan imperatives and the broader urban and local context.
- · Activation and engagement of the street edges of Victoria and Liverpool Streets through responsive design strategies and building articulation.
- Acknowledgement of the existing larger scale Precinct buildings and smaller scale residential, retail and heritage buildings such as the Green Park Hotel. This is to be communicated through building height, bulk, and breakdown and articulation of the building form.
- Development of a Research Precinct where each building functions and interacts as part of the broader research campus.
- Development of outdoor spaces to improve the setting of the Precinct.
- To create a sense of address to the Precinct through the public face of the development fronting Victoria Street.

The Concept Plan envelopes have been developed to incorporate these issues in order to create a framework for the future development of the Precinct, specifically the GSVCCC and UNSWVC. The envelopes indicate a building volume and height from which the individual architecture and articulation of the building form for each site would be developed.

6.3 Detailed Description of Proposed Development

The Concept Plan defines the following key parameters of the proposed Precinct:

- Demolition
- Building envelopes
- Land uses
- Floor space
- Car parking numbers
- Vehicle access arrangements
- Street frontage activities
- Subdivision/consolidation of titles

The detailed design of the buildings will be subject to subsequent Project Applications.

6.3.1 Demolition and Tree Removal

As shown in Figure 22, the Concept Plan involves the demolition of all existing buildings and structures, and the removal of all existing trees on both the GSVCCC and UNSWVC development sites.



Figure 22 - Proposed Demolition / Retention of Buildings and Trees (Source: Daryl Jackson Robyn Dyke Architecture)

6.3.2 Building Envelopes

The GIMR and VCCRI buildings have already been developed and are not subject to any existing height or floor space controls. While recognising these existing developments, and co-ordinating linkages and interfaces between these and the proposed GSVCCC and UNSW Virology buildings, this Concept Plan does not propose any height or floor space controls upon these buildings.

The building envelopes of the proposed GSVCCC and UNSWVC are described in plan and elevation at Figure 23, and included in A3 format at Appendix D.

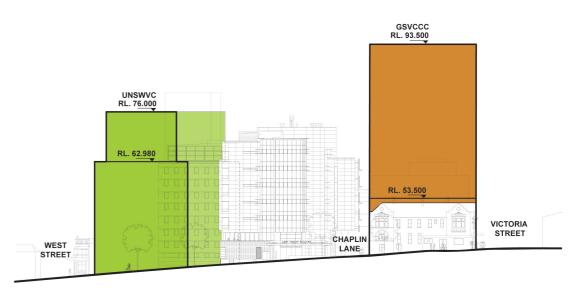




Figure 23 – Concept Plan Building Envelopes (Source: Daryl Jackson Robyn Dyke Architecture)








West Elevation North Elevation



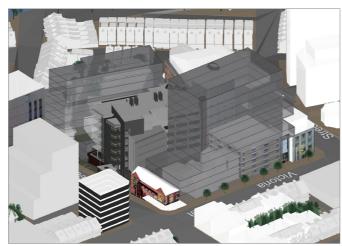

Looking north-east

Looking south-east





Looking south-west

Looking north-west

Figure 24 – Computer generated images of proposed building envelopes (Source: Daryl Jackson Robyn Dyke Architecture)

6.3.3 Land Use, Floor Space and Development Data

Table 1 – Summary of Proposed Development

	Ex	isting	Additional / Proposed			
	GIMR	VCCRI	GSVCCC	UNSWVC		
Site Area (Measured at Level 4)	2,527 m ²	1,732 m²	2,006 m ²	1,885 m²		
GFA ¹						
- Medical Research	17,157 m ²	9,354 m ²	14,000 m ²	8,500 m ²		
- Car Parking (exceeding DCP requirement)	-	-	4,100 m ²	5,500 m ²		
Floor Space Ratio (excluding all carparking)	6.8:1	5.3:1	7.0:1	4.5:1		
Building Height						
 Top Most Point (excluding masts, antennae, flagpoles, exhaust vents and the like) 	RL 72.62	RL 72.00	RL 93.50	RL 76.00		
- Top Ceiling	RL 62.57	RL 66.18	RL 87.83	RL 70.58		
- Lowest Natural Ground	RL 31.09	RL 36.19	RL 38.65	RL 33.77		
- Lowest Natural Ground to Top Ceiling	41.53m	30m	49.12m	36.81m		
Number of Storeys						
- Above Principal Street Frontage	9	8	11 (incl Plant level)	9 (incl Plant level)		
- Basement (Habitable)	4	1	1	1		
- Basement (Car parking)	-	1	5	5		
Building Footprint	2,345 m ²	1,165 m ² (1,347m ² Typical Floor)	1,750 m ²	1,520 m²		
Site Coverage	93%	77%	87%	81%		
Car Parking Provision (maximum)	Nil	20 (-6 existing)	218	162		
Captial Investment Value (CIV)	n/a	n/a	\$58.86 M	\$75 M		

The Gross Floor Areas (GFA) proposed for the GSVCCC have been determined so that they will not entirely fill the proposed building envelopes, leaving allowance for building articulation and the exclusion of external wall thickness, lift shafts, driveways, loading docks and the like from the calculation of GFA.

It is noted that, under South Sydney DCP 1997, height in relation to a building means 'the vertical distance expressed in metres between a point on the ceiling of the topmost habitable floor and the natural ground level immediately below that point but does not include an attic elsewhere defined'.

"Gross floor area the sum of the areas of each floor of a building where the area of each floor is taken to be the area within the outer face of the external enclosing walls as measured at a height of 1.4 metres above each floor excluding:

- columns, fin walls, sun control devices and any elements, projections or works outside the general lines of the outer face of the external walls
- lift towers, cooling towers, machinery and plant rooms and ancillary storage space and vertical air conditioning ducts.
- car-parking and associated access needed to meet the requirements of the Council.
- space for the loading and unloading of goods"





¹ GFA is "Gross Floor Area", which is defined as follows pursuant to South Sydney Development Control Plan 1997: Urban Design:

6.3.4 Staging

Architectural design of the GSVCCC building has commenced and is expected to progress in advance of the UNSWVC building.

Stage 1 - GSVCCC Early Works

The GSVCCC early works will be the first stage of the project and will involve demolition, archaeological investigations and excavation of the GSVCCC site.

Stage 2 – GSVCCC Building Works

The detailed design and construction of the GSVCCC building will be the second stage of the project. While the new building will be confined between Chaplin Lane and Victoria Street, this stage of the project will involve landscape works and linkages into the VCCRI and GIMR buildings, including a basement link into the VCCRI basement carpark and driveway to West Street. This stage of the project will rely upon the vehicular capacity of the existing driveway to West Street.

Stage 3 – UNSWVC Building Works

The detailed design and construction of the UNSWVC building will be the third stage of the project. This stage of the project will involve landscape works and linkages into the VCCRI building, and possibly the existing GIMR building. It will also involve the partial enclosure and expansion of the existing shared loading dock and waste storage facility for the entire Precinct and a new egress only driveway to West Street to facilitate the total volume of car parking in the Precinct.



Figure 25 – Project Staging (Source: Daryl Jackson Robyn Dyke Architecture)

6.3.5 Car Parking, Access, Loading and Transport

Car parking

The Concept Plan provides a total maximum of 400 basement car parking spaces, comprising the following maximums for each building within the Precinct:

- 218 spaces in a basement below the proposed GSVCCC building.
- 162 spaces in a basement below the proposed UNSWVC building.
- 20 spaces (a reduction of 6 spaces) in the basement below the existing VCCRI building.

Vehicular access and loading

The existing Precinct loading dock within the VCCRI building will serve both the existing and proposed buildings. The existing basement car park and vehicular access to West Street will be maintained and relied upon for access by cars, trucks and bicycles to new basement car parks within the proposed GSVCCC building and the existing VCCRI building. An additional truck egress lane immediately north of the existing basement driveway on West Street will provide for forward egress of trucks.

While these arrangements will be sufficient to accommodate the GSVCCC building, as discussed in the Traffic and Parking Report included at Appendix C, the erection of the UNSW Virology building will require an additional egress driveway lane to West Street

While the northern end of Chaplin Lane and its intersection with Liverpool Street will be maintained, the capacity of this intersection is constrained by its proximity to the signalised intersection of Liverpool and Victoria Streets. It will therefore only be maintained for light service vehicles and rear loading to the Green Park Hotel.

In view of the high pedestrian flows and heritage significance of the Victoria Street frontage, and the narrow frontage of the UNSWVC site to Liverpool Street, no vehicular access is proposed to these frontages (see Section 8.6.2)

Bicycle parking

Bicycle parking will be provided at a rate of 1 space per 20 employees in accordance with South Sydney Development Control Plan 11 - Transport Guidelines for Development 1996 (DCP 11). Details of this provision will be provided at Project Application stage.

Access for emergency vehicles

Emergency services are located within close distances from the Precinct. The Emergency Department of the St Vincent's Hospital is across the road. A fire brigade station is located within 300m from the site, whilst two police stations are within a few minutes drive. Figure 26 shows locations of the emergency services and their access routes to the Precinct. A conclusion has been made that the Precinct is and will be well provided for in this regard.

Access for emergency vehicles into the site can be made via the proposed loading dock driveway and also directly from the street frontages.



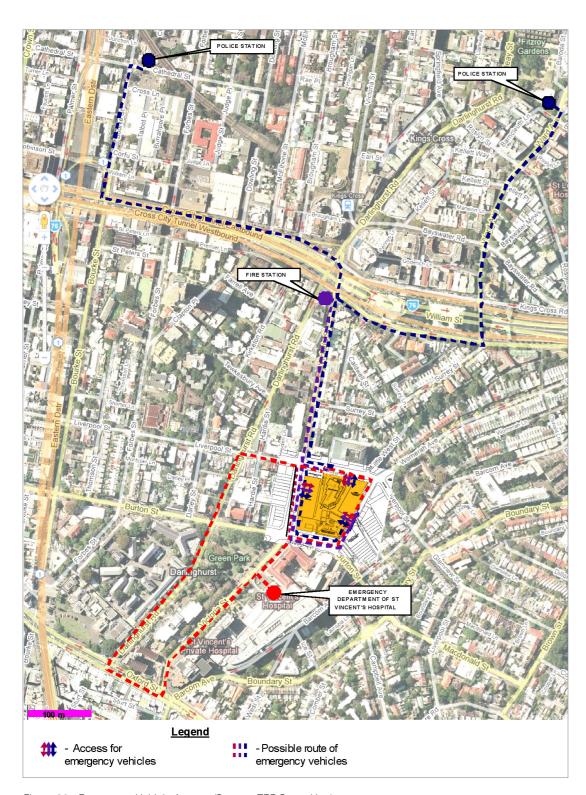


Figure 26 - Emergency Vehicle Access (Source: TEF Consulting)



Measures to promote public transport usage and reduce car usage

The proposed measures and the underlying principles and analysis will be included in a separate Transport Management and Accessibility Plan (TMAP). A summary of the measures is provided below. The measures are separated into those recommended for implementation and those recommended for further consideration.

Measures recommended for implementation:

- Provision of on-site bicycle parking/storage facilities, together with adequate number of lockers, changing facilities and showers. The minimum number of bicycle parking places is to comply with the requirements of DCP 11 for the Provinct
- Develop and produce a Transport Access Guide (TAG). TAG shall include information on public transport and cycleways (including nearest bicycle repair services). Distribute TAG to all existing staff. Include TAG into the induction package for all new employees and regular visitors (for example students). Make TAG available at the reception in each facility.
- Introduce a dedicated, readily visible section on public transport access on the websites of each facility. Include a
 direct link to the public transport infoline website www.131500.com.au.
- Make all staff aware and encourage the use of <u>www.131500.com.au</u> by emails and by inclusion in TAG.
- Introduce a system which would inform staff members about other staff who reside in their neighbourhood for the purposes of car pooling. This system should cover staff of all four facilities within the Precinct.
- Prepare and distribute a guide on health benefits of walking and cycling.
- Develop and implement a system of teleworking, setting a benchmark for minimum teleworking time for each staff member.

Measures recommended for further consideration:

- Investigate a possibility of introducing shift times for certain staff, increasing the ratio of work starting and finishing times outside commuter peak periods.
- Introduce cash based incentives for staff (e.g. discounted travel passes, interest free loans for purchasing discounted season tickets).
- Employ a Travel Plan coordinator in charge of monitoring, development and implementation of measures to reduce car use.
- Approach one of the existing car share service providers (for example GoGet or FlexiCar) regarding possible cooperation and installation of a car share parking space near or within the Precinct.
- Implement a reverse incentive system of monetary reward, whereby a small amount is added to the staff member's wages on a daily basis but deducted at the end of the day this staff member's car was recorded as exiting the car park.
- Implement a real time electronic display information system informing staff about the nearest times of bus and train departures. The system should incorporate service disruptions. As an extension, make this system available on the intranet for easy access from each workplace and accessible on mobile/smart phones.

6.3.6 Street Activation and Pedestrian Access

As detailed at Figure 27, both the Victoria and Liverpool Street frontages are proposed as 'active' street edges, with development along these frontages providing direct pedestrian access and visual connection between the street and the ground, and if possible the first level of the proposed buildings.

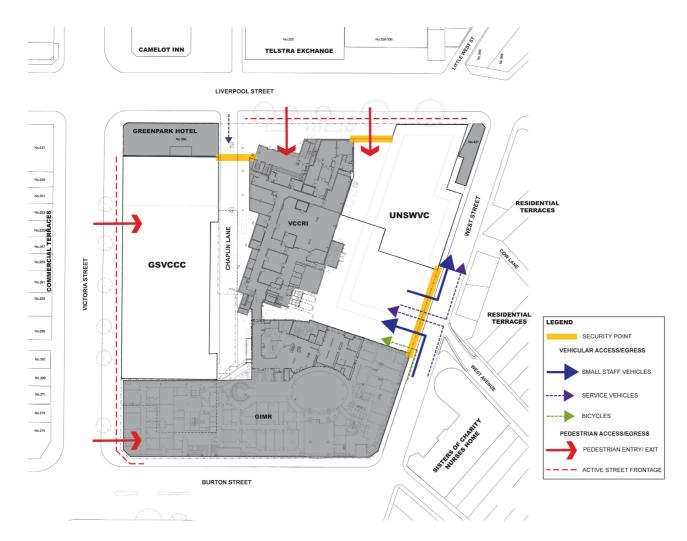


Figure 27 – Pedestrian and Vehicular Access (Source: Daryl Jackson Robyn Dyke Architecture)

6.3.7 Internal Connectivity

A fundamental principle of the Precinct is the optimisation of opportunities for translational medical outcomes arising through the collocation of researchers and clinicians from various medical fields. This will be assisted by optimising the ease of access between and the likelihood of incidental meetings of different practitioners/researchers.

To this end, the spaces on either side of the existing VCCRI building are proposed as secure courtyards that connect the ground level of each of the four facilities within the Precinct. In addition, upper level bridge links will provide secure, private connections between various laboratory and office facilities and convenient access to facilities such as the 'De Novo' café on the top floor of the existing GIMR building. At lower ground level, 'back of house' functions of the new buildings will extend across and connect into the adjacent buildings, optimising opportunities for the co-ordination and sharing of support infrastructure (e.g. cryogenic facilities).

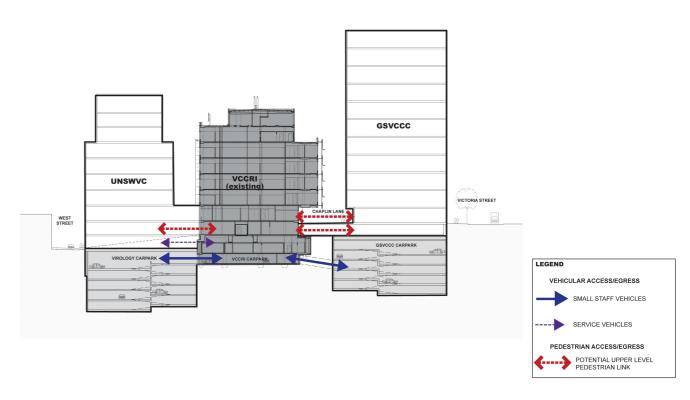


Figure 28 – Internal Connectivity (Source: Daryl Jackson Robyn Dyke Architecture)

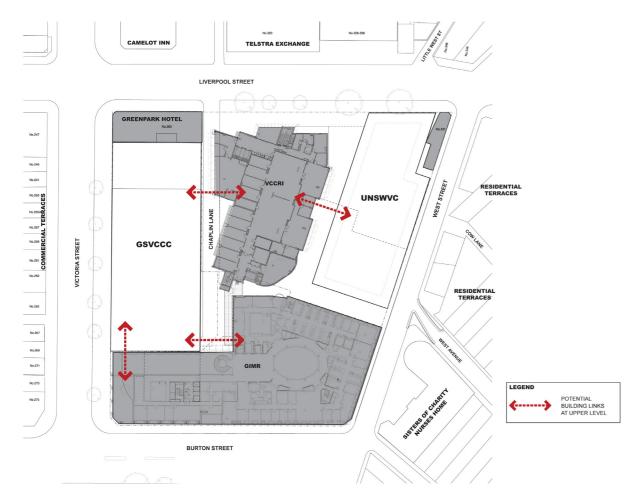


Figure 29 – Potential Upper Level Connections (Source: Daryl Jackson Robyn Dyke Architecture)

6.3.8 Landscaping and Public Domain

The Concept Plan involves an urban built form with buildings to the street edge. The landscape external to the Precinct will be defined by existing domain works and street trees. Works in the public domain will involve the retention of existing street trees and the making good of any footpath damage in accordance with the standard requirements of the City of Sydney. Internally, the Precinct will accommodate two setback areas to either side of the existing VCCRI building. Both areas will be formally landscaped to provide courtyard spaces linking the VCCRI to the proposed UNSWVC and GSVCCC buildings respectively. The landscape within these spaces will be defined by decoratively paved surfaces and low planting set amongst seating.

The courtyard spaces will have secured access at the front building line of the existing VCCRI building to prevent anti-social use of the spaces. Security will be provided by way of visually permeable fencing, with swipe card or similar secured access to permit staff entry. The public domain will extend into Chaplin Lane to the southern boundary of the Green Park Hotel to maintain rear access to this property.

The existing security roller door to the VCCRI basement car parking will remain. Given its height and width, the ground level loading dock to West Street is not intended to be secured, other than by CCTV surveillance.

Detailed landscape plans for each proposed buildings will be provided at Project Application stage



Figure 30 – Landscape Concept Plan (Source: Daryl Jackson Robyn Dyke Architecture)



6.3.9 Property Titling

With the exception of 431 Liverpool Street and the Green Park Hotel which do not form part of the Precinct, the entire Street Block is owned by the Trustees of St Vincent's, whose consent to lodgement of the application has been submitted under separate cover. All parts of the site, and buildings thereon are intended to remain the property of the Trustees of St Vincent's.

However, to rationalise the existing plan of subdivision, the Concept Plan involves the consolidation of the site into four titles, reflecting the four occupants of the Precinct as illustrated in Figure 31.

Easements will be created to expand on and facilitate the use of shared infrastructure within the Precinct.

A full copy of the proposed Subdivision Plan prepared by Rygate Surveyors is included at Appendix E.

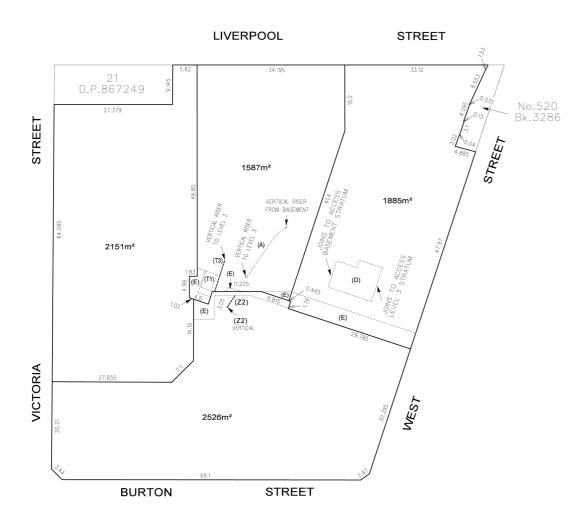


Figure 31 - Proposed Subdivision Extract (Source: Rygate Surveyors)

6.4 Draft Statement of Commitments

A draft Statement of Commitments is included at Appendix F. It forms part of the Concept Plan and is proposed to ensure that subsequent applications detail measures to adequately mitigate potential adverse environmental impacts during both the construction and operational stages of the development.

The draft Statement of Commitments includes commitments in the follow regards:

- Transport Management
- Dilapidation Surveys of Adjoining Properties
- Heritage & Archaeology Archival Recording
- Energy Performance (ESD)
- Safety Management Plan
- Construction Hours
- Construction Management
- Landscape Plans
- BCA Compliance
- Lighting Standards
- Car Parking and Loading Area Design Standards
- Augmentation of Utilities
- Remediation/Disposal of Contamination
- Noise Mitigation





07 Director General's Environmental Assessment Requirements

Table 2 provides a summary of the DG's EARs issued by the Department of Planning on 11 March 2009 and identifies where each requirement has been addressed in this report.

A copy of the DG's EARs is included at Appendix A.

Table 2 – Director General's Environmental Assessment Requirements Checklist

DG's EA Requirem	ents	Relevant Section of this Report
General	The Environmental Assessment (EA) must include	Executive Summary
Requirements	(1) An executive summary;	
	(2) Detailed description of the project including the:	
	(a) strategic justification for the project;	Section 3
	(b) description of the site including cadastral and title details;	Section 4.1.1
	(c) various precincts and staging (including infrastructure staging);	Section 6.3.4
	(d) alternatives considered.	Section 5
	(3) Consideration of the following with any variations to be justified:	
	(a) all relevant State Environmental Planning Policies,	Sections 8.3.1 - 3
	(b) South Sydney LEP 1998;	Section 8.3.4
	(c) Metropolitan Strategy 'City of Cities' document;	Section 3.1
	(d) Draft Sydney City Subregional Strategy.	Section 3.3
	(4) Draft Statement of Commitments, outlining commitments to public benefits including State and local infrastructure provision or contributions, environmental management, mitigation and monitoring measures and clear indication of responsibilities;	Section 6.4
	(5) Signed statement from the author of the EA confirming that the information is neither false nor misleading; and	Title Page
	(6) Report from a quantity surveyor identifying the capital investment value of the Concept Plan.	Under Seperate Cover
Key Assessment Requirements	Ownership and Title Land title and ownership details for all parcels of land to form part of the development site.	Section 4.1.1
	2. Site Analysis	
	Site and context analysis plan that identifies the relevant natural and built environmental features within and adjoining the site.	Section 4
	Survey Plan including site boundaries, levels, buildings to be retained and easements.	Appendix AA

G's EA Requ	uirements	Relevant Section of this Report
	3. Land Use	
	Identify proposed precincts, stages, timing, uses to be contained in each precinct, road and pedestrian networks.	Section 6.3
	Table listing different land uses, FSR, development yield, site coverage for each use and total GFA for the development.	Section 6.3.3
	4. Urban Design and Built Form	
	Establishment of appropriate development controls including:	Section 6
	 Floor space ratios 	
	 Land use distribution 	
	 Building footprints 	
	 Height and massing 	
	Indicative plans, elevations and sections for the Concept Plan area to detail the urban	Section 6.3.2
	design, height, density, bulk and scale, setbacks of the proposal in relation to the surrounding development, topography, streetscape, buildings to be retained, permeable	Section 6.3.1
	spaces, car parking and view corridors.	Section 6.3.5
	Details of the proposed landscaping and open space areas.	Section 6.3.8
	Consideration of safety and security issues for those using the site, and in adjoining public areas.	Section 8.4.2
	Pedestrian circulation diagram showing main pedestrian routes within the site and linkages to adjoining future development and the locality.	Section 6.3.6/7
	Photomontages and artists impressions of key elements of the proposal including street frontages.	Section 8.5.3
	5. Environmental and Residential Amenity	Section 8.5
	Address visual privacy and acoustic privacy and provide a view analysis of significant views and vistas that would be impacted on by the proposal including photomontages.	
	Detail how the precinct will achieve a high level of environmental amenity within the subject site and amenity for adjoining properties. Shadow diagrams showing impact of proposed buildings within the development site and on adjoining land.	

DG's EA Requireme	nts	Relevant Section of this Report
	6. Traffic and Transport	Section 8.6
	Traffic Study in accordance with the Roads and Traffic Authority's <i>Guide Traffic Generating Developments</i> , with particular regard to:	
	Existing road capacity, traffic conditions, expected impacts and any upgrade requirements;	
	Daily and peak traffic movements and impacts on intersections;	
	Access arrangements to and within the site;	
	Delivery, servicing and loading arrangements;	
	Pedestrian and bicycle linkages to and within the site; and	
	Access for emergency vehicles.	
	Transport Management and Accessibility Plan (TMAP) for the entire site, in accordance with the Ministry of Transport's <i>Interim TMAP Guidelines</i> , including measures to optimise the opportunity provided by the projects sites proximity to public transport	
	Measures to promote public transport usage and reduce car usage.	
	Proposed car parking arrangements. Demonstrate a minimalist approach to car parking provision based on the accessibility of the site to public transport.	
	Provision of car parking for Victor Chang Institute in accordance with Conditions of Approval for MP 05_0050.	
	7. Heritage	Section 8.7
	Demonstrate how the Concept Plan site will not compromise the heritage significance of the retained buildings and the area as a whole;	
	Prepare a Heritage Management Strategy that identifies the heritage values of the precinct including its archaeological potential for Indigenous and non-Indigenous resources; Prepare a Heritage Impact Statement (HIS) considering impacts of the proposed developments on buildings and heritage items on or in the vicinity of the site, including the	
	streetscape and justify the demolition of any listed heritage items.	
	8. Ecologically Sustainable Development	
	Demonstrate how the development will incorporate ESD principles in the design, construction and ongoing operation phases of the development, including water sensitive urban design measures, energy efficiency, water demand management, recycling and waste disposal.	Section 8.8
	9. Geotechnical and Contamination	
	The potential for contaminated material and management and mitigation measures.	Section 8.10
	The geotechnical suitability of the site for its proposed use.	Section 8.9
	10. Utilities and Infrastructure	
	Utility and infrastructure servicing, demonstrating development can be adequately serviced for water supply, wastewater, stormwater, electricity, gas and communications.	Section 8.11

DG's EA Requiremen	Relevant Section of this Report	
	11. Drainage, Stormwater and Groundwater Management	
	Identify drainage, stormwater and groundwater management issues including topography, on site stormwater detention, water sensitive urban design and drainage infrastructure	Section 8.12
	12. Developer Contributions / Voluntary Planning Agreement	
	Scope and justification of developer contributions or a voluntary planning agreement between the proponent and the Council.	Section 8.13
	13. Draft Statement of Commitments	
	Proposed mitigation and management of residual impacts.	Section 6.4
	A Statement of Commitments detailing measures for environmental management and mitigation measures and monitoring for the project.	
Consultation Requirements	Written evidence shall be submitted to demonstrate that an appropriate level of consultation has been undertaken with the following relevant parties during the preparation of the Environmental Assessment having regard to previous consultation. a) Agencies and other authorities: City of Sydney Council; NSW Ministry of Transport; NSW Roads and Traffic Authority; and All relevant utility providers. Document all community consultation undertaken to date or discuss the proposed strategy for undertaking community consultation. This should include any contingencies for addressing any issues arising from the community consultation and an effective communications strategy.	Section 2.3
	The consultation process and the issues raised should be described in the Environmental Assessment.	



OB Environmental Assessment

The following environmental assessment addresses the matters identified in the DG's EARs for the Concept Plan.

8.1 Environmental Planning and Assessment Act 1979

Part 3A of the Environmental Planning and Assessment Act 1979 (the Act) requires that major projects obtain approval from the Minister for Planning.

Development is defined as a 'Major Project' to which Part 3A applies either by being identified within a State Environmental Planning Policy or by order of the Minister published in the Gazette. The Minister has formally declared the project a 'Major Project' and authorised the submission of a Concept Plan (see Appendix A).

The Major Project approval process provides for the Minister for Planning to undertake a coordinated 'whole of government' assessment of the merits of a proposal that has significance to the State or region.

8.2 Consistency with Strategic Planning Policy

As discussed in Section 3, the project is consistent with the Metropolitan Strategy, Sydney 2030 and the Draft Sydney City Subregional Strategy. The establishment of the Research Precinct is a specific action identified for implementation under those strategies.

8.3 Consistency with Statutory Planning Policy

8.3.1 SEPP (Major Projects) 2005

All components of the project conform to the Group 19 (Medical Research and Development Facility) class of development identified in Schedule 1 of SEPP Major Projects. Furthermore, as each component of the project have an approximate capital investment value in the order of \$60 million (GSVCCC) and \$75 million (UNSWVC), each project exceeds the \$15 million threshold.

The Minister for Planning was therefore requested to confirm that both the GSVCCC and the UNSWVC components of the Darlinghurst Research Precinct as 'Major Projects' pursuant to the SEPP. On 11 March 2009 the Minister declared both components of the project as 'Major Projects' for which the Minister is the consent authority.

8.3.2 SEPP (Infrastructure) 2007

SEPP (Infrastructure) 2007 includes two parts of relevance to this application:

- Division 10 Health Services Facilities; and,
- Division 17 Traffic Generating Development.

Division 10 allows for specific hospital related development to be carried out under certain parameters. However, s.10 of SEPP (Major Projects) 2005 provides the following:

- 10 Exclusion of certain exempt or complying development
 - (c) ... the particular development is not carried out as part of or in conjunction with other development that is a project to which Part 3A applies

The exempt development provisions under SEPP (Infrastructure) 2007 are therefore not available to the proponents of this project.

The project, having a Gross Floor Area greater than 10,000m², would require a referral to the Roads and Traffic Authority (RTA) under this Policy.

8.3.3 SEPP 55 – Remediation of Land

Under this SEPP, prior to the issue of any development consent, the consent authority needs to be satisfied that the Precinct is suited to its intended purpose in terms of any potential soil or ground water contamination.

The issue of potential ground contamination is discussed below with respect to the Key Assessment Requirements (see Section 8.10). In summary, only limited localised potential for contamination exists, and a Draft Statement of Commitment is proposed to ensure a Remediation Action Plan is implemented if contamination is found.

8.3.4 South Sydney Local Environmental Plan 1998

South Sydney Local Environmental Plan 1998 (SSLEP) is the principle statutory planning instrument applying to the site. Under the SSLEP, the Precinct is zoned 5 Special Use (Hospital). This zone permits 'hospitals' including associated research facilities with consent.

It is noted that the LEP does not contain any development standards which restrict building height, FSR or the like for development within the Special Use (Hospital) Zone.

8.4 Urban Design and Built Form

The Concept Plan adopts an urban street edge form with no street setbacks other than at upper levels. The envelope of each building is proposed to the height established by existing larger scale buildings in the immediate context.

Specifically, the street edge of the UNSWVC Building has been determined by that of the existing GIMR building to the immediate south. Three upper levels have been setback in a similar manner to the plant levels of the GIMR building.

Similarly, the street edge of the proposed GSVCCC building reflects the parapet height of the existing Telstra Building to the immediate north.

8.4.1 Landscaping and Open Space

The urban landscape context of the site will be consistent with the rest of the larger hospital precinct. The open space demand generated by additional staff within the Precinct will be satisfied in part by the two proposed courtyards within the Precinct, but also by the adjacent Green Park, which has ample existing capacity during lunch periods when staff demand will peak.

8.4.2 Safety and Security

Given the inner urban location of the Precinct, the proximity of evening entertainment uses in Taylor Square and Kings Cross and the various mental health and drug and alcohol treatment facilities within the hospital campus, safety and security is important.

The proposed built form is generally built to the street to optimise passive street surveillance and street edge activity, particularly to Victoria Street, and the elimination of hiding spaces and ambiguous publicly accessible areas.

While the courtyard areas between the existing VCCRI building and the two proposed buildings are proposed to be landscaped as accessible outdoor areas, these areas will be secured.

The existing GIMR and VCCRI facilities implement active security management plans which will be expanded to ensure personal safety and security within the proposed new facilities. A commitment in this regard is included in the draft Statement of Commitments attached at Appendix F.

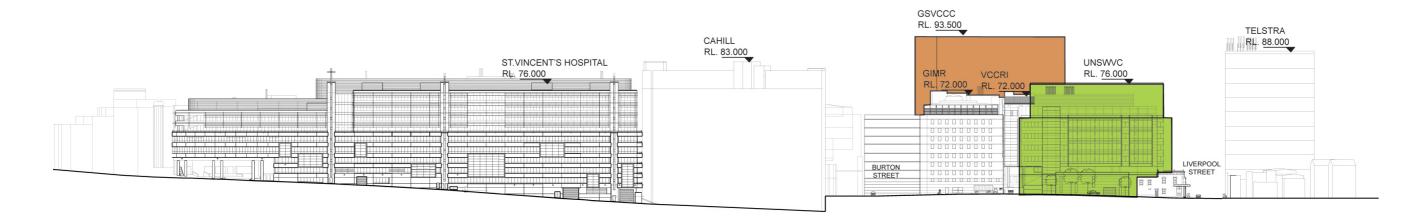


Figure 32 - Relationship of proposed and surrounding building heights (Source: Daryl Jackson Robyn Dyke Architecture)



8.5 Environmental and Residential Amenity

8.5.1 Visual Privacy

While the proposed UNSWVC building will overlook residential areas to the east, this area is already overlooked in a very similar manner by the existing GIMR and the St Vincent's Hospital buildings. Furthermore, the UNSW Virology building will be a purpose built medical research facility, and other than possible café use at ground floor, no balconies or operable windows will face residents to the east. Additionally, the building will operate much in the manner of a commercial office building, in the sense that staff will principally work typical office hours, such that the times when overlooking occurs (i.e. 8.00am - 6.00pm weekdays) will not conflict with hours when residents are more sensitive to privacy.

8.5.2 Acoustic Privacy

Principal sources of potential noise impacts of the proposed buildings relate to plant noise and vehicular access/loading movements on West Street.

Plant Noise

External plant will be generally located on top of or within the upper levels of the proposed buildings, well above surrounding residential development. It will be relatively simple to acoustically shield such plant so that noise it generates is imperceptible from surrounding residences.

Vehicle Noise

The Traffic Report included at Appendix C, and considered at Section 8.6, establishes that peak traffic volumes within West Avenue will be in the order of 180-190 vph, which is well within the RTA Environmental Capacity Criteria of 300 vph for local streets, such as West Street. Traffic speeds are also quite low in West Street.

Loading Dock Noise

While the amount of floor space served by the existing VCCRI loading dock will be significantly increased by the proposed Concept Plan, the new development will comprise very similar uses. Therefore, when a medical waste collection truck arrives, it will be collecting more waste but will not necessarily require more truck movements. Similarly, deliveries of liquids and gases used in medical research (e.g. liquid nitrogen) will involve the delivery of larger quantities in a single delivery but not necessarily any additional deliveries. While the Concept Plan will lead to some additional loading movements and associated noise, such increase will be marginal relative to the scale of the proposed increase in floorspace.

Furthermore, partial enclosure of the loading dock within the proposed UNSWC building will increase opportunities for acoustic mitigation measures.

Acoustic reports will be submitted with each project application to demonstrate that the buildings have been designed to ensure the mitigation of potential noise sources in accordance with relevant guidelines.

8.5.3 View Analysis

The proposed buildings will be large and visually apparent, particularly relative to the lower scale of Victorian terrace houses to the east, in Paddington. However, this impact is reasonable as:

- The locality is characterised by a juxtaposition of low scale heritage buildings and modern multi-storey buildings.
- The Precinct forms part of a discrete area of high rise building associated with St Vincent's Hospital.
- The eastern boundary of the Precinct sits along a distinct urban boundary between low rise Paddington and high rise Darlinghurst. As seen in Figures 12, 13 and 32 when viewed from the east, the Concept Plan will be merely infilling a gap in the existing high rise wall along the eastern side of southern Darlinghurst.
- When viewed from more distant locations to the east, the proposed building will appear relatively small in the context of taller building further to the east and the high rise backdrop of the Sydney CBD (see Figure 34).





Cnr West and Liverpool Street

Cnr Victoria and Liverpool Street

Figure 33 – Street Level Visual Impact (Source: Daryl Jackson Robyn Dyke Architecture - A4 copies included at Appendix G)

Garvan Cnr View North along Victoria Street

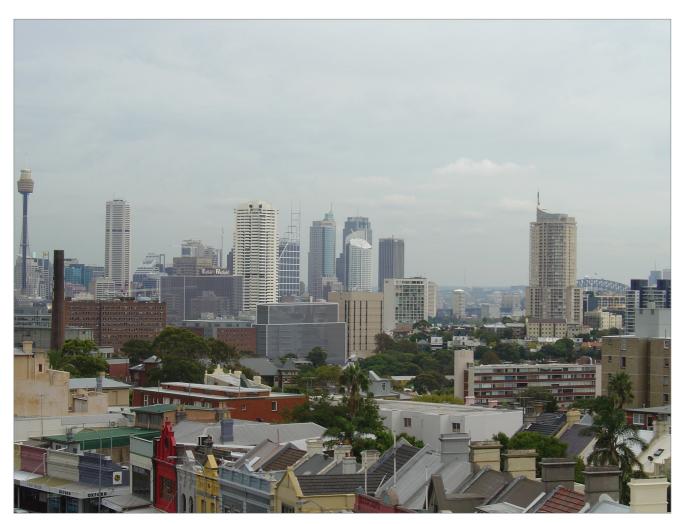


Figure 34 – District Scale Photomontage: View from Oxford Street Paddington, looking west (Source: Daryl Jackson Robyn Dyke Architecture)

8.5.4 Overshadowing

The Residential Flat Design Code (RFDC) adopts the standard sunlight access requirement that living rooms and private open spaces should generally receive a minimum of three hours direct sunlight between 9.00am and 3.00pm in mid winter, but that in dense urban areas a minimum of two hours may be acceptable.

Commercial, retail and medical properties are less sensitive to overshadowing. Public open spaces in urban areas (i.e. Green Park) are sensitive to overshadowing during the 10.00am to 2.00pm period when they are used for lunch time activities.

Hourly shadow diagrams from 9.00am to 3.00pm on the winter solstice (21 June) are included at Figure 35 and reproduced at a larger scale at Appendix H. The winter solstice is the shortest day of the year and represents the worst case situation for overshadowing.

Green Park

As can be seen in the shadow diagrams in mid winter, early morning shadows cast by the proposed GSVCCC building will affect Green Park and commercial premises on Victoria Street. However, these shadows will move off Green Park shortly after 10.00am. All other morning shadowing will largely fall within the Precinct itself and the Hospital buildings.

Residential Areas to the East

Notwithstanding that the Darlinghurst / Paddington interface is clearly a dense urban area, as can be seen in the shadow diagrams at Figure 35, no existing or proposed building within the Precinct will overshadow the residential area to the east before noon, providing the required three hours of winter sunlight between 9.00am and 3.00pm. At noon, additional shadowing in mid winter will only affect the convent on West Street, which is owned by St Vincent's, and a small corner of the apartment building at 36-38 West Street.

By 1.00pm, only the Sisters of Charity convent and very small pockets of other properties will be overshadowed.

While numerous West Avenue properties will lose existing sunlight at 2.00pm in mid winter, that sunlight is already lost by existing buildings by 3.00pm in any event. Furthermore, these dwellings maintain well in excess of the two hour minimum sunlight requirement on the winter solstice.

Summary

In summary, Green Park will maintain full sun access shortly after 10.00am and West Avenue residences will lose an hour of sunlight between 2.00pm and 3.00pm on the shortest day of the year. In the context of a densely developed urban area, this is not an unreasonable impact. West Avenue residences will exceed the sunlight access requirements of the RFDC and impacts throughout most of the year will be considerably less.



Figure 35 – Existing and Proposed Shadow Diagrams – Winter Solstice (21 June). (Source: Daryl Jackson Robyn Dyke Architecture)



9.00am Shadow Diagram



Noon Shadow Diagram



INSERT TRANSPORTED TO THE PROPERTY OF THE PROP

10.00am Shadow Diagram



1.00pm Shadow Diagram





11.00am Shadow Diagram



2.00pm Shadow Diagram

8.5.5 Environmental Amenity

While the Precinct will comprise quite closely spaced buildings, suitable individual and collective amenity for these buildings will be achieved as:

- Each building will have a significant street frontage providing distant outlook and access to natural light and air.
- The principal building separations either side of the existing VCCRI are oriented to the north, optimising their exposure to sunlight and daylight, particularly during the midday lunch period, when the amenity of these spaces is most significant.
- All of the buildings will have similar medical research functions and the underlying concept of the project is integration within the Precinct. While sightlines will exist between adjacent buildings, thess will engender a sense of precinct cohesion, rather than the privacy intrusion that would be perceived by unrelated uses in such proximity.
- The close proximity and physical connections between the various buildings will optimise opportunities for inter-connectedness and the sharing of facilities and resources.



8.6 Car Parking, Access, Traffic and Transport

A Traffic and Parking report has been prepared by TEF Consulting and is included at Appendix C.

8.6.1 Car Parking

There are no specific requirements for medical research facilities in South Sydney Development Control Plan 11 - Transport Guidelines for Development 1996 (DCP 11). The generic DCP rate of 1 car parking space per 125m² of Gross Floor Area (GFA) applicable to office buildings is the most comparable to the proposed uses. There is also a requirement for bicycle parking provision at a rate of 1 space per 20 staff as a minimum.

Table 3 - Precinct Car Parking Requirements (based on DCP 11 provisions)

	Gross Floor Area	DCP 11 Car Parking Requirement
VCCRI	9,354m² (actual)	65
GIMR	17,157m ² (estimated)	80 (by previous approval)
GSVCCC	14,000m ² (proposed)	112
UNSWVC	8,500m ² (proposed)	60
Total Precinct	49,011m ²	317

While the 400 spaces proposed within the Precinct exceed the 317 spaces calculated in accordance with the DCP control, the current parking demand generated by the St Vincent's Campus as a whole, including St Vincent's Public and Private Hospitals and the Medical Centre, is greater than the existing parking supply by some 300 cars. The overall St Vincent's Campus has a substantially higher ratio of employees to car parking spaces than comparable hospitals (see Table 4), even accounting for the 400 proposed additional spaces.

Table 4 - Comparison of Car Parking Provision Ratios

	Staff Numbers	Existing Parking	Staff to parking ratio
Prince of Wales	4,500	2,240	2.01:1
Royal North Shore	4,000	2,600	1.54:1
St Vincents	4,100	1,000	4.1:1
St Vincents (+400 proposed)	4,100	1,400	2.9:1

Insufficient parking provision at St Vincent's leads to parking overspill onto surrounding streets. Notwithstanding the low rate of parking supply on site, St Vincent's staff continue to drive their cars to work, parking in surrounding areas. Whilst a Transport Management and Accessibility Plan (TMAP – see draft Statement of Commitments at Appendix F) will be implemented to minimise single occupancy car travel to and from the Precinct, parking demand overspill is not expected to be mitigated just by these measures. It is therefore proposed that 83 spaces be provided in addition to the 317 spaces generated by development proposed within the Precinct.

8.6.2 Vehicular Access

The following options for vehicular access to the Precinct have been considered.

Victoria Street

Victoria Street is an important pedestrian street, with very high pedestrian volumes. It is also listed as a heritage streetscape. A vehicular driveway capable of providing separate ingress and egress for both cars and delivery/waste collection vehicles would compromise the continuity of the heritage streetscape and create a significant conflict with pedestrians.

Furthermore, Victoria Street carries significant traffic volumes and is the busiest frontage of the precinct.

Rurton Street

The existing GIMR building practically precludes vehicular access from Burton Street.

<u>Liverpool</u> Street

Vehicular access to Liverpool Street could only be provided via Chaplin Lane or the UNSWVC site frontage to Liverpool Street. In these regards:

- The capacity of Chaplin Lane is limited by interaction with the traffic flows and queuing at the Victoria Street / Liverpool Street intersection. A left in / left out access would result in lesser impacts on this intersection operation. However it would require a physical barrier (a median island) along Liverpool Street to prevent right hand turns, which would require the loss of existing on-street parking spaces in Liverpool Street. Furthermore, the majority of vehicles arriving from the north, west and south would need to travel to the site via West Street in order to enter Chaplin Lane via a left turn in.
- Liverpool Street is the logical street address and pedestrian entry for the UNSWVC building. Given the relatively narrow width of this frontage, the co-location of a vehicular driveway would visually and functionally conflict with this role.

West Street

The existing access from West Street operates at a good level of service and has substantial spare capacity, with little traffic other than that generated by existing development within the Precinct. It has the lowest traffic flows of streets adjoining the Precinct and the section of West Street adjoining the Precinct only directly serves a small number of other properties.

West Street carries significantly lower traffic volumes than any of the other three streets fronting the Precinct. Provision of vehicular access via the least congested frontage is consistent with RTA policy and good traffic planning practice.

Furthermore, as discussed at Section 8.6.3, West Street has ample 'environmental capacity' to accommodate the traffic predicted to result from development proposed within the Precinct.

A specific concern expressed by some residents in West Avenue is the use of West Avenue to access the existing loading dock and car park, which are entered from the West Street driveway directly opposite West Avenue. In this regard:

- The existing "All Traffic Turn Right" sign and the kerb extension at the western end of West Avenue already discourage this
 movement.
- Performing this movement currently constitutes a traffic offence, for which legal penalties apply.
- Traffic counts (see Appendix C) indicate that very few vehicles actually perform this movement.
- Anecdotal evidence suggests that some courier vehicles are directed to access the loading dock via West Avenue by their GPS machines. The proponent will approach the main GPS mapping providers with a request to rectify this situation.

Summary

Notwithstanding perceptions by some residents that West Avenue is unsuitable to accommodate additional vehicle movements, it is the most logical point of vehicular access to the Precinct, and objective traffic analysis indicates that West Avenue has ample environmental capacity to accommodate the proposed additional traffic.





St Vincents & Mater Health Sydney – St Vincent's Research Precinct

8.6.3 Traffic impacts

A survey of staff of the VCCRI and GMIR by TEF Consulting in October 2008 (see Appendix C) indicates the preferred modes of travel to work are public transport and modes other than private car (i.e. walking, cycling).

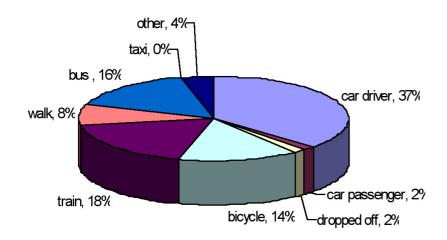


Figure 36 – Modal Transport Split (Source: TEF Consulting Traffic and Parking Report)

While 400 car parking spaces are proposed, only 184 of these spaces will generate new traffic. The rest will accommodate cars which already park either on site or in the surrounding area, and will not add to the existing traffic flows on the road network.

Midblock road capacity

Most surrounding streets, except those directly adjoining the Precinct, will carry essentially the same volumes of traffic before and after the proposed development of the Precinct. The estimated increase in traffic volumes in the area is between 3% and 8 %

RTA guidelines

For local residential streets the RTA (2002) provides an 'environmental goal' of 200 veh/hr and a 'maximum environmental capacity' of 300 veh/hr. On residential 'collector streets the environmental goal increases to 300 veh/hr and the maximum environmental capacity increases to 500 veh/hr. However, on roads with no direct property access, midblock street capacity is typically in the order of 900 veh/hr per lane, with two lanes in the same direction having a capacityof1800 veh/hr, but two opposing lanes (i.e. two-way traffic) have a reduced capacity of 1,500 veh/hr, depending on lane widths, kerbside parking etc.

Victoria Street

Traffic volumes on Victoria Street between Liverpool and Burton Streets will increase by 11% in the morning (from 746 to 826 veh/hr) and in the afternoon (from 921 to 1,018 veh/hr). This is well within the one-way, two-lane carriageway capacity of 1,800 veh/hr.

Burton Street

Traffic volumes on Burton Street between Victoria and West Streets will increase by 19% in the morning (from 601 to 718 veh/hr) and by 12% in the afternoon (from 500 to 560 veh/hr).

This is well within the two-lane, two-way carriageway capacity of 1,500 to 1,800 veh/hr.

Traffic volumes between Victoria Street and Darlinghurst Road will increase by 7% in the morning (from 678 to 728 veh/hr) and by 2% in the afternoon (from 608 to 618 veh/hr). This is also well within the two-lane, two-way carriageway capacity of 1,500 to 1,800 veh/hr.

Traffic volumes west of Darlinghurst Road are currently slightly below the maximum environmental capacity at 427 veh/hr and 478 veh/hr in the morning and afternoon peaks. These volumes would increase by only 2% in the morning (from 427 to 437 veh/hr) and by less than 1% in the afternoon (from 478 to 481 veh/hr). While bringing traffic volumes closer to the maximum environmental capacity of the street, such increases are insignificant and will not perceptibly affect existing conditions.

Liverpool Street

Traffic volumes on Liverpool Street to the east of West Street would increase by 2% in the morning (from 530 to 541 veh/hr) and by 4% in the afternoon (from 485 to 504 veh/hr). While existing traffic volumes in Liverpool Street are already at and above the maximum environmental capacity of residential collector streets, residential properties are only located on one side of the street, resulting in the maximum environmental capacity being higher than collector streets with residential development on both sides. Furthermore, the proposed increases are very small and Liverpool Street is recognised in the City of Sydney's "City East Traffic Study" as "the principal road" with an important collector function. Traffic volumes in the order of 600 veh/hr recorded in the "City East Traffic Study" for similar conditions in Liverpool Street east of Forbes Street were not regarded as unacceptable.

Traffic volumes between Victoria and West Streets will increase by 3% in the morning (from 508 to 522 veh/hr) and by 6% in the afternoon (from 513 to 542 veh/hr), which is well within the two-lane, two-way carriageway capacity of 1,500 to 1,800 veh/hr.

Traffic volumes between Victoria Street and Darlinghurst Road will increase by 2% in the morning (from 573 to 587 veh/hr) and by 6% in the afternoon (from 479 to 508 veh/hr), which is well within the two-lane, two way carriageway capacity of 1,500 to 1,800 veh/hr.

Traffic volumes west of Darlinghurst Road will increase by 2% in the morning (from 694 to 705 veh/hr) and by less then 1% in the afternoon (from 583 to 584 veh/hr). These increases are insignificant and will not perceptibly affect existing conditions.

West St

Only a few residential properties have access to West St between Burton and Liverpool Streets, with the western side having no residential properties. The maximum environmental capacity of West St is therefore greater than 300 veh/hr. However, proposed traffic volumes will only be in the

order of 180 to 190 veh/hr in the morning and afternoon commuter peak hours respectively. This is below the environmental goal, and well within the environmental capacity of the street.

Intersection Capacities

Notwithstanding the above considerations of midblock street capacity, the efficiency of urban road networks is defined more by the efficiency of intersections than midblock capacities. RTA (2004) and Austroads (2005) set out the following assessment criteria intersection operations.

Level of service criteria for intersections

Level of Service	Average Delay per Vehicle (secs/veh)	Traffic Signals, Roundabout
A	< 14	Good operation
В	15 to 28	Good with acceptable delays & spare capacity
С	29 to 42	Satisfactory
D	43 to 56	Operating near capacity
E	57 to 70	At capacity; at signals, incidents will cause excessive delays
		Roundabouts require other control mode

Source: RTA (2004)

The main criterion is the average delay, expressed in seconds per vehicle, with various thresholds expressed as 'Levels of Service' (LoS). However, Levels of Service should not be regarded as strict cut off points. For example the actual traffic conditions when the average delay is 42 seconds (LoS "C") do not differ much from traffic conditions when the delay is 43 second delay (LoS "D").

Three different computer simulation programs (SIDRA, SCATES and Aimsun) were used by TEF consulting to model the effects of the project upon the performance of surrounding intersections. This analysis found that the key intersections in the area will continue to operate at the same or similar level of service as at present, with only minor increase in average delays. This result accorded with expectations, considering that additional traffic will constitute a very minor proportion of the existing traffic flows. While the three different computer models show slightly different results, due to different calculation methods, the outcomes are very similar, with the exception of the intersection of Oxford and Victoria Streets

The four intersections at the corners of the Precinct currently operate at good Levels of Service with acceptable delays and spare capacity (LoS "A" and "B"), and will continue to operate at the same LoS after the Precinct is developed. Average delays at these intersections will experience only minor changes, generally between 0.1 and 3.9 seconds per vehicle, which is insignificant in traffic engineering terms and is not noticeable in practice for an observer.

With regard to the intersections of Oxford Street with Victoria Street and Darlinghurst Road, all three computer models showed that additional traffic from the proposed development of the Precinct will not have a significant effect on the operation of these intersections, which will remain between LoS "C" and LoS "D" before and after the development. Additional average delays will be minor, as could be expected considering that additional traffic volumes from the Project will constitute only 1% to 2% of the existing total volumes at the two intersections.

Although Aimsun results indicate a change from LoS "C" to LoS "D", with an increase in average delay by 8.9 seconds, this delay is not supported by the other two models, which show no change in the LoS, and increases in average delay of only 0.3 and 0 seconds respectively during the same period.

TEF Consulting therefore concluded that the existing road and intersection network in the vicinity of the site can therefore accommodate the proposed development of the Precinct without any significant adverse effects.

8.6.4 Loading/Unloading

The existing Precinct loading dock has two bays suitable for large trucks (one of them is occupied by a recently acquired waste compactor) and two spaces for vans and cars. This arrangement operates satisfactorily. While some suppliers are requested to deliver at certain times to avoid congestion, this is a normal arrangement. It is noted that the current traffic generation by the loading dock is greater than normal due to the fitout works currently being undertaken for the VCCRI building, which results in additional deliveries of equipment (sometimes large items). Most of the deliveries to the stores are made by Medium Rigid Vehicles (i.e. MRV - size of a typical garbage truck) or smaller (i.e. Small Rigid Vehicles, vans and cars). Heavy Rigid Vehicles (i.e. HRVs, 12m long) are used only for collection of contaminated waste (once daily on weekdays) and when large equipment is delivered (fridges, office furniture and similar), currently approximately one delivery per day. The latter deliveries are expected to cease once the fitout works are completed (in approximately six months), after which there will be only occasional deliveries by HRVs plus daily contaminated waste collection.

There is currently no opportunity for HRVs to turn around within the loading dock, requiring reverse movements into West Street to leave the site. This situation can be tolerated with the existing very low traffic volumes in West Street. However, with the increased volumes after the proposed development it will be necessary to enable HRVs to enter and exit in a forward direction. This can be achieved by either providing a turning area within the loading dock or by providing separate entry and exit driveways to enable through truck movements.

A number of designs have been considered and an entry driveway on the northern side of the proposed basement car park entry is the preferred option. The existing two-way driveway to the loading dock is proposed to become an exit only driveway. In terms of the number of bays, one additional truck bay suitable for an HRV and two additional spaces for vans/cars are required to cater for the proposed development.

Heritage

A Heritage Impact Statement for the Concept Plan has been prepared by Urbis and is included at Appendix I. The key findings of the statement are summarised below.

Prior to European settlement, the Womerah group of the Eora Aboriginal people occupied the area between Sydney Cove and Botany Bay. Thomas West was granted land in the area in 1812 and named his estate Barcombe Glen. He received a further land grant in 1844 which included a quarry site. The eastern part of the Precinct is this part of West's estate. An 1853 grant (the government land adjacent to the quarry) to William Barker was later absorbed into Edward Riley's land holdings. The western section of the Precinct contains part of Block 13 of Riley's Estate.

By 1865 most of the Precinct sites along Liverpool Street, West Street and Victoria Street were developed, with detached dwellings, rows of terraces and the Green Park Hotel on the corner.

During the 20th century, St Vincent's Hospital gradually acquired the ownership of all but two of the sites in the Precinct, and many buildings (particularly in the centre of the Precinct) were demolished. By 1943 the corner of Burton Street and West Street had been altered by the straightening of Burton Street. By the early 21st century, much of the site had been cleared and redeveloped with the GIMR building, a medical centre in Victoria Street and a large car park in Liverpool Street (the site of the current VCCRI building). The lane had been terminated in the centre of the Precinct and a new access way created into West

In 2008 the VCCRI building on the site of the northern car park was officially opened.

As indicated in Figure 37:

- The only heritage item on the site is 372 Victoria Street
- The GSVCCC site forms part of the Victoria Street heritage streetscape area.
- The Precinct is in the vicinity of 360 Victoria Street (Green Park Hotel) and Darlinghurst Public School, which are both locally listed heritage items.
- The site adjoins, but is not part of the Barcom Avenue Conservation Area.







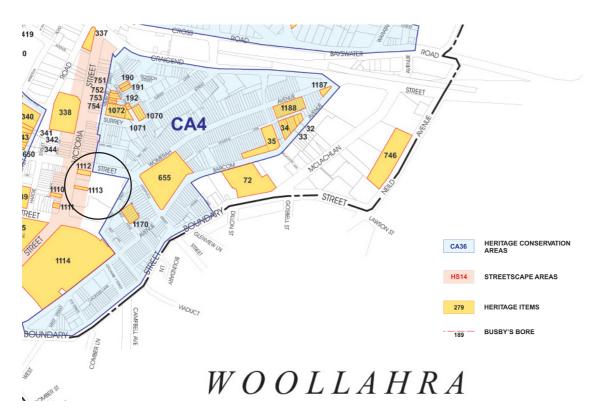


Figure 37 – Heritage Listings (Source: South Sydney LEP 1998)

8.7.1 Demolition of Heritage Items

One listed and one unlisted building of heritage significance is proposed to be demolished.

372 Victoria Street - "Pomona"

No. 372 Victoria Street 'Pomona' is a locally listed heritage item under the South Sydney LEP, and is the only listed heritage item in the Precinct. Urbis have undertaken a site inspection and an assessment of heritage significance in accordance with the 'Assessing Heritage Significance' (2001) guideline from the NSW Heritage Manual

This assessment concluded that the building is a representative late Victorian terraced dwelling in relatively original condition both internally and externally. It is considered a representative example of a three storey terraced house that makes a contribution to the terraced house type in Darlinghurst. However, the dwelling is not rare and is no longer one of a matching pair to its neighbour at 374 Victoria Street, which has been significantly altered.

It is considered that the dwelling does not reach the threshold for individual listing. Although it is listed under the South Sydney LEP 1998, no justification has been made for the listing. It appears it was included when many individual dwellings were included as heritage items prior to the survey work for area contributory grading.

The HIS concludes that the dwelling is a good example of its kind but is not considered to be significant enough to warrant its individual listing.

In view of this assessment, the Concept Plan team considered options for retention of the building, but concluded that as it is located centrally within the proposed GSVCCC site, it would not be practicable to retain the building or any meaningful context, and develop the GSVCCC. Given the broader medical and strategic planning significance of the GSVCCC and the SVRP, demolition of 372 Victoria Street is proposed.

429 and 431 Liverpool Street - terraces

The terraces at 431 and 429 Liverpool Street are a remnant pair which once formed part of a greater row along Liverpool Street between Chaplin Street and West Street. They are representative of the late Victorian terraces that form much of the inner city area. They do not reach the threshold for individual significance on any criteria. The buildings contribute to the character of the area, but have lost their streetscape context.

Neither building is included in a conservation area and neither is listed as a heritage item under South Sydney LEP 1998.

No. 429 is proposed to be demolished and redeveloped as part of UNSWVC. No. 431 is not owned by the Trustees of St Vincent's and is not proposed to be altered.

8.7.2 Victoria Street Heritage Streetscape

The buildings within the Precinct that front Victoria Street and form part of the heritage streetscape exhibit a wide variety of forms and styles from the isolated contributory terrace house at No. 372, to highly altered terraces, a vacant site and the large detracting medical centre building. As discussed above, retention of No. 372 is not practicable, and in the absence of this building, there is little existing fabric that positively contributes to the heritage streetscape. This section of the streetscape also forms an interface between the more characteristic lower scale forms opposite and to the north, and the high rise institutional character of the southern end of the street.

The proposed GSVCCC building on Victoria Street is proposed to be a prominent addition to the streetscape and will be larger than the surrounding buildings. It cannot be considered comparable to the buildings opposite and makes no attempt to be an infill building. It is designed to be a new element in the townscape and has a better relationship to the higher buildings associated with the hospital buildings on the ridge than attempting to mediate between the two storey terraces and the eight storey VCCRI building. The building mediates between the adjacent heritage listed Green Park Hotel by providing a lower height limit on the hotel's southern side. This will provide a focus for the hotel and allow it a visual curtilage on its prominent corner location.

8.7.3 Impact on Heritage Items and Conservation Areas

No. 360 Liverpool Street (Green Park Hotel) and Darlinghurst Public School are listed heritage items and the Precinct adjoins, but is not part of the Barcom Avenue Conservation Area.

360 Victoria Street - Green Park Hotel

The Trig survey of 1865 shows that the corner site was already developed by that time. It comprised a narrow building flush to the pavements on both its Victoria Street and Liverpool Street frontages. In the yard behind was a small outhouse set on the Liverpool Street frontage. By 1884 the building had been extended along Liverpool Street and had become the Green Park Hotel. It was remodelled in 1893.

The Statement of Significance for 360 Liverpool Street is:

Fine example of a Federation style hotel located on a prominent corner.

The Concept Plan mediates the interface between the proposed multistorey GSVCCC and the two storey Green Park Hotel by incorporating a low rise element that reflects the height and the width of the Green Park Hotel frontage to Victoria Street. Given the corner location of the hotel, the proposed low rise section will allow the hotel to maintain visual prominence notwithstanding the high rise elements beyond. In this regard, the hotel already reads a s a low scale element set before the existing high rise forms of the VCCRI and GIMR buildings (see Figure 33). The proposed low rise element will allow the hotel to remain visually separated from this high rise backdrop.

350 Liverpool Street - Darlinghurst Public School Group

The school site is located diagonally opposite the north east corner of the Precinct. It comprises a two storey Victorian Romanesque style main building and single storey play centre, c1883, two storey Inter-War buildings, c1923, sandstone pillars, stairs and associated landscaping. Its Statement of Significance is:



"Darlinghurst Public School has historical significance as one of the first large schools built as a result of the Public Instruction Act 1880 and an example of the large schools that were built in densely populated areas and designed to be an impressive expression of the status and value of government education. It has significance as being a good example of a Victorian Romanesque style School, and an example of the work of a private architect, one of three schools in the metropolitan area designed by Charles Mayes. The school has social significance for being the first school in the State to provide special education for migrants between 1939 and 1942."

Its visual setting does not include the Precinct and there are no significant views to and from the school that would be impacted by development within the Precinct.

Barcom Avenue Conservation Area

The Barcom Avenue Conservation Area has a dense urban character predominantly comprising 1 - 3 storey terrace housing.

The Statement of Significance is:

"The Barcom Glen Estate was a predominantly industrial and rural area until the nineteenth century, subdivided for residential development later than surrounding districts. It therefore has historical significance for its ability to evidence the industrial history of Darlinghurst. The area also has high aesthetic values for its fine coherent streetscapes representing middle class, residential development of the late Victorian period and early Federation. The topography and street plantings enhance the picturesque qualities of the highly intact streetscapes."

The current buildings within the Precinct, with the exception of the remnant Victorian terraces in Victoria and Liverpool Street's bear no relationship to the aesthetic qualities of the conservation area.

8.7.4 Archaeology

An Arcaeological Assessment was conducted by Cultural Resources Management in 2005 in association with the proposal to develop the VCCRI building (see Appendix I). The assessment related to the entire Precinct. The findings included:

Statement of Significance

The study area encompasses land from two of the largest early nineteenth century estates in East Sydney...

The evidence of the built and cultural environments is unlikely to be rare but it is representative of a community and the potential archaeological resource has the ability to address the historical profile of this site...

The potential archaeological resource of this place is assessed to have high cultural value of particular significance to the local community and for general scientific research values...

Mitigation: Archaeological Strategy and Objectives

The level of significance of the relics likely to be contained within the site is not sufficient to warrant consideration of insitu conservation of structures as a means of preserving evidence. There are standing structures that provide permanent examples of the more substantial types of buildings likely to be recorded here and the more ephemeral buildings are likely to be identified by deposits that are impossible to maintain, such as post holes.

The evidence of culture and environment in association with this built environment is the more significant aspect of the resource and generally as difficult to conserve as ephemeral structures. It is a more appropriate option to investigate, record and interpret the archaeological evidence, transferring this data to stable and more accessible forms, plans, sections, photographs etc as well interpreting it in light of the primary archival resource and evidence from comparable sites.

This action would entail a comprehensive salvage excavation with the objective of documentation and examination of specific issues or research questions prior to the redevelopment of the site. These overall objectives should provide the basis for a research design for the site. A research design accompanies the application for an excavation permit. The research design is essentially a specification of archaeological works that details how the site will be investigated and what the expected outcome of that excavation will be with respect to the information gathered during its investigation".

In accordance with the recommendations of the Archaeological Report, the draft Statement of Commitments (see Appendix F) includes a commitment to undertake further archaeological investigations, including comprehensive open area excavation and recording with the objective of providing an archival record of the information now preserved in the ground with reference to specific aspects and issues of community and scientific relevance. All archaeological work will be undertaken in consultation with the NSW Heritage Branch and Archaeological Assessment Guidelines 1996 (as amended).

8.8 Ecologically Sustainable Development

ARUP Pty Ltd have advised that while the following guidelines and ESD rating schemes variously apply to different components of each project within the Precinct, none apply universally across the Precinct:

- Green Star Health Care Pilot.
- NABERS Energy.
- TS-II.

The proponent therefore commits (see Appendix F) that each Project Application will be accompanied by an ESD Performance Report that investigates the above guidelines and rating schemes (together with other international guidelines such as LEED for Health Care, Green Guide to Health Care, Labs 21) and adopts from each the most appropriate targets. This will become the basis against which the design, construction and ongoing operation phases of each building will be assessed. Each report will identify specific strategies in relation to:

- Energy Efficient Design.
- Indoor Environmental Quality.
- Water-Sensitive Urban Design Measures.
- Commissioning.
- Materials, Recycling and Waste Disposal.
- Landscape and Site Ecology.
- Transport.

8.9 Geotechnical Conditions

A preliminary Geotechnoial Assessment of the proposed development sites has been prepared by Golder Associates (see Appendix J).

The report advises that the Precinct is located along the eastern side of a broad north-notheast trending ridge comprised of Hawkesbury Sandstone formations, overlain to an indicative depth of 1.5 metres with sand (Aeolian sand) and clayey sands (residual sandstone soil).

The report considers the geotechnical feasibility of basement excavation of up to nine storeys and both high and low level tunnel connections under the existing VCCRI building to potentially link the GSVCCC and UNSWVC basements.

The report concludes that it is technically feasible to construct such basement, and we note that only six basement levels are proposed.



8.10 Contamination

Previous retail, commercial and residential uses of the site raise limited potential for localised contamination. Given that the entire area of both proposed development sites is proposed to be excavated into rock to a depth of 6 storeys, any potential contamination will be removed by these works. Contamination issues therefore relate to questions of the manner in which any potentially contaminated material is identified, removed, and disposed of.

The draft Statement of Commitments (see Appendix F) therefore includes a commitment to undertake Phase 1 Site Investigations and implement a Remedial Action Plan (RAP), if found to be required, prior to the commencement of any work.

8.11 Utilities and Infrastructure

A Utilities and Infrastructure Services Capacity Report has been prepared by ARUP (see Appendix K).

8.11.1 Water Supply

The ARUP report advises that Victoria Street has a 200mm CICL water main that should provide sufficient hydraulic and fire flows to the GSVCCC, and the West Street has a 150mm UPVC water main that should provide sufficient hydraulic and fire flows to the proposed UNSWVC.

The existing GIMR is served by a 150mm DICL water main in Burton Street and the existing VCCRI building is served by a 150mm CICL water main in Liverpool Street.

A combined hydraulic and fire flow rate of 56 litres/second will be required to the GSVCCC and ARUP assume a similar flow rate will be required for the proposed Institute for Virology.

ARUP's load estimates of the building indicate there is sufficient capacity in the authorities water mains to cater for the additional loads of the new buildings. However Sydney Water conditions may require Section 73 applications to be submitted to determine the exact impact the additional buildings will have on the surrounding infrastructure, and any amplification requirements.

8.11.2 Wastewater

The ARUP report advises that there are existing sewer mains in Victoria, Burton, West, Chaplin and Liverpool streets of sufficient capacity to service the existing and proposed buildings.

The existing GIMR building drains to an existing 225mm PVC sewer main in Chaplin Lane and this drain eventually drains to West Street. The existing VCCRI building drains to a 300mm PVC sewer drain located in the link between Chaplin Lane and West Street.

ARUP recommend that the sewer drainage from the proposed UNSWVC building drain directly to the authorities 225mm VC sewer drain in West Street, but note that there will be sufficient capacity in the 300mm sewer drain from Chaplin Lane to West Street. The proposed GSVCCC building will also need to drain to the existing Chaplin Lane 225mm VC sewer and this drain has sufficient capacity to cater for the additional load of the new building.

ARUP's preliminary load estimates of the buildings indicate there is sufficient capacity in the authorities sewer mains to cater for the additional loads of the new buildings, but that Sydney Water conditions may require Section 73 applications to Sydney Water to determine the exact impact the additional buildings will have on the surrounding system, and any amplification requirements.

8.11.3 Electricity

The ARUP report advises that Energy Australia have indicated that the additional load required from their network for the ultimate precinct would likely require high voltage upgrade works to be undertaken.

Application to Energy Australia is required to confirm the extent of these required works and associated costs. This will be undertaken at design development stages.

The existing precinct substations currently serving the GIMR and the VCCRI are not adequate to service the new UNSWVC and GSVCCC buildings. New substations will therefore be required to provide the low voltage power requirements for each facility.

8.11.4 Gas

The ARUP report advises that there are existing gas mains in Victoria, Burton, Chaplin, West and Liverpool streets. Victoria Street has a 110mm Nylon 300kPa gas main which should be sufficient for the proposed GSVCCC building. Liverpool Street has a 200mm 1050 kPa secondary gas main and has a 110mm Nylon 300 kPa gas main. Both of these gas mains should have capacity to service the proposed UNSWVC building.

8.11.5 Telecommunications

The ARUP report advises that existing telecommunications services are adequate for the future requirements of the GSVCCC and the UNSWVC buildings. Upgrades to the existing GIMR telecommunications lead-in cables and telephone tie-cable links to the GSVCCC and UNSWVC may be provided, or new GSVCCC and UNSWVC lead-in cables may be provided to each building independently, depending on the interconnection requirements of the buildings. An application will be made to Telstra (or other service provider) account manager currently servicing the GIMR site for these new telephone connections.

All backbone cabling for the GSVCCC and UNSWVC may be connected into the precinct LAN via multi-core fibre optic cabling with the GIMR as the central point in the star topology. Additional equipment and upgrade works are required within the GIMR to the enable the interconnectivity of these proposed buildings.

8.12 Drainage, Stormwater and Groundwater Management

A Utilities and Infrastructure Services Capacity Report has been prepared by ARUP (see Appendix K). The report advises that there are existing stormwater mains in Burton, Chaplin, West and Liverpool streets. A 450mm stormwater drain located between Chaplin Lane and West Street has been installed during the construction of the VCCRI building and this drain currently collects drainage from the VCCRI building and Chaplin Lane. This 450mm drain will be required to drain the proposed GSVCCC building and the majority of the proposed UNSWVC building.

ARUP's preliminary calculations indicate that the 450mm drain has sufficient capacity for the additional proposed buildings. The authority's stormwater in West Street and Burton Street will need to be at least 450mm diameter as this drain will drain all four buildings.

Water Sensitive Urban Design principles such as rainwater harvesting will be implemented to minimise flows to the stormwater system as an alternative to stormwater onsite detention.

The ARUP report advises that groundwater to the perimeter of the under ground car park can be directed to pump stations at the lowest level and pumped out to gravity stormwater systems.

ARUP also advise that the entry into Chaplin Lane from Liverpool Street will require modification to ensure overland flow from Liverpool Street is not diverted into Chaplin Lane during periods of heavy rainfall.

8.13 Developer Contributions

The City of Sydney Development Contributions Plan 2006 currently specifies a contribution rate of \$1,498.07 per worker in the 'Eastern Precinct'. However, Section 2.14 provides for the exemption of development that provides a clear community benefit on a not-for-profit basis. SVMHS, GIMR, VCCRI, GSVCCC, UNSWVC and all associated entities are 'not-for-profit' organisations, and the proposed medical research activities and outcomes will provide clear public benefits.

It is therefore proposed not to provide any development contributions.



09 Conclusion

The outputs of medical research have global implications and co-locating world leading cancer, cardiology and virology research facilities with a major clinical hospital will provide significant benefits in terms of translational medical outcomes. Translational medicine is current world best practice in linking research breakthroughs with clinical implementation. As specifically envisaged in all relevant State planning strategies, the creation of a 'hub' of these facilities around the existing St Vincent's Hospital will reinforce the 'magnet infrastructure' function of the hospital and act as a key driver of economic development not only for the locality but for the State of NSW.

The proposed new cancer and virology research and care centres are clearly desirable facilities for the city and the State, and will provide many public benefits at both a local and an international level. While the dense urban environment of Darlinghurst requires the creation of tall buildings in close proximity to residential buildings with a low scale heritage character, the juxtaposition of such diverse forms is already a defining feature of the Darlinghurst environment, and the proposed buildings will by no means be the largest or the tallest in the local environment.

Furthermore, our analysis of potential visual, traffic, car parking, overshadowing, heritage and noise impacts has identified no unreasonable adverse environmental effects likely to arise as a result of the proposed development.

Analysis of alternative development options for the research facilities has identified that alternative or additional sites are not available within the immediate proximity of the Precinct, and transferring the facilities to a distant locality would undermine the fundamental concept of co-locating research and clinical functions from which translational medical outcomes are derived. In other words, to fragment these facilities would be anathema to the premise upon which the whole Concept Plan is based.

We therefore conclude that the relatively minor and localised adverse impacts of the scale of the proposed buildings is far outweighed by the significant benefits of the project to the State.



Level 21, 321 Kent Street Sydney, NSW 2000 Tel: +612 8233 9900 Fax: +612 8233 9966

Melbourne

Level 12, 120 Collins Street Melbourne, VIC 3000 Tel: +613 8663 4888 Fax: +613 8663 4999

Brisbane

Level 12, 120 Edward Street Brisbane, QLD 4000 Tel: +617 3007 3800 Fax: +617 3007 3811

Perth

Ground Floor, 53 Ord Street West Perth, WA 6005 Tel: +618 9346 0500 Fax: +618 9321 7790

luha

Level 4, Attareen Building, Saaha Offices, Old Town Island Downtown Burj Dubai, UAE Tel: +971 4 4200212 Fax: +971 4 4200209

Australia · Asia · Middle East www.urbis.com.au info@urbis.com.au