


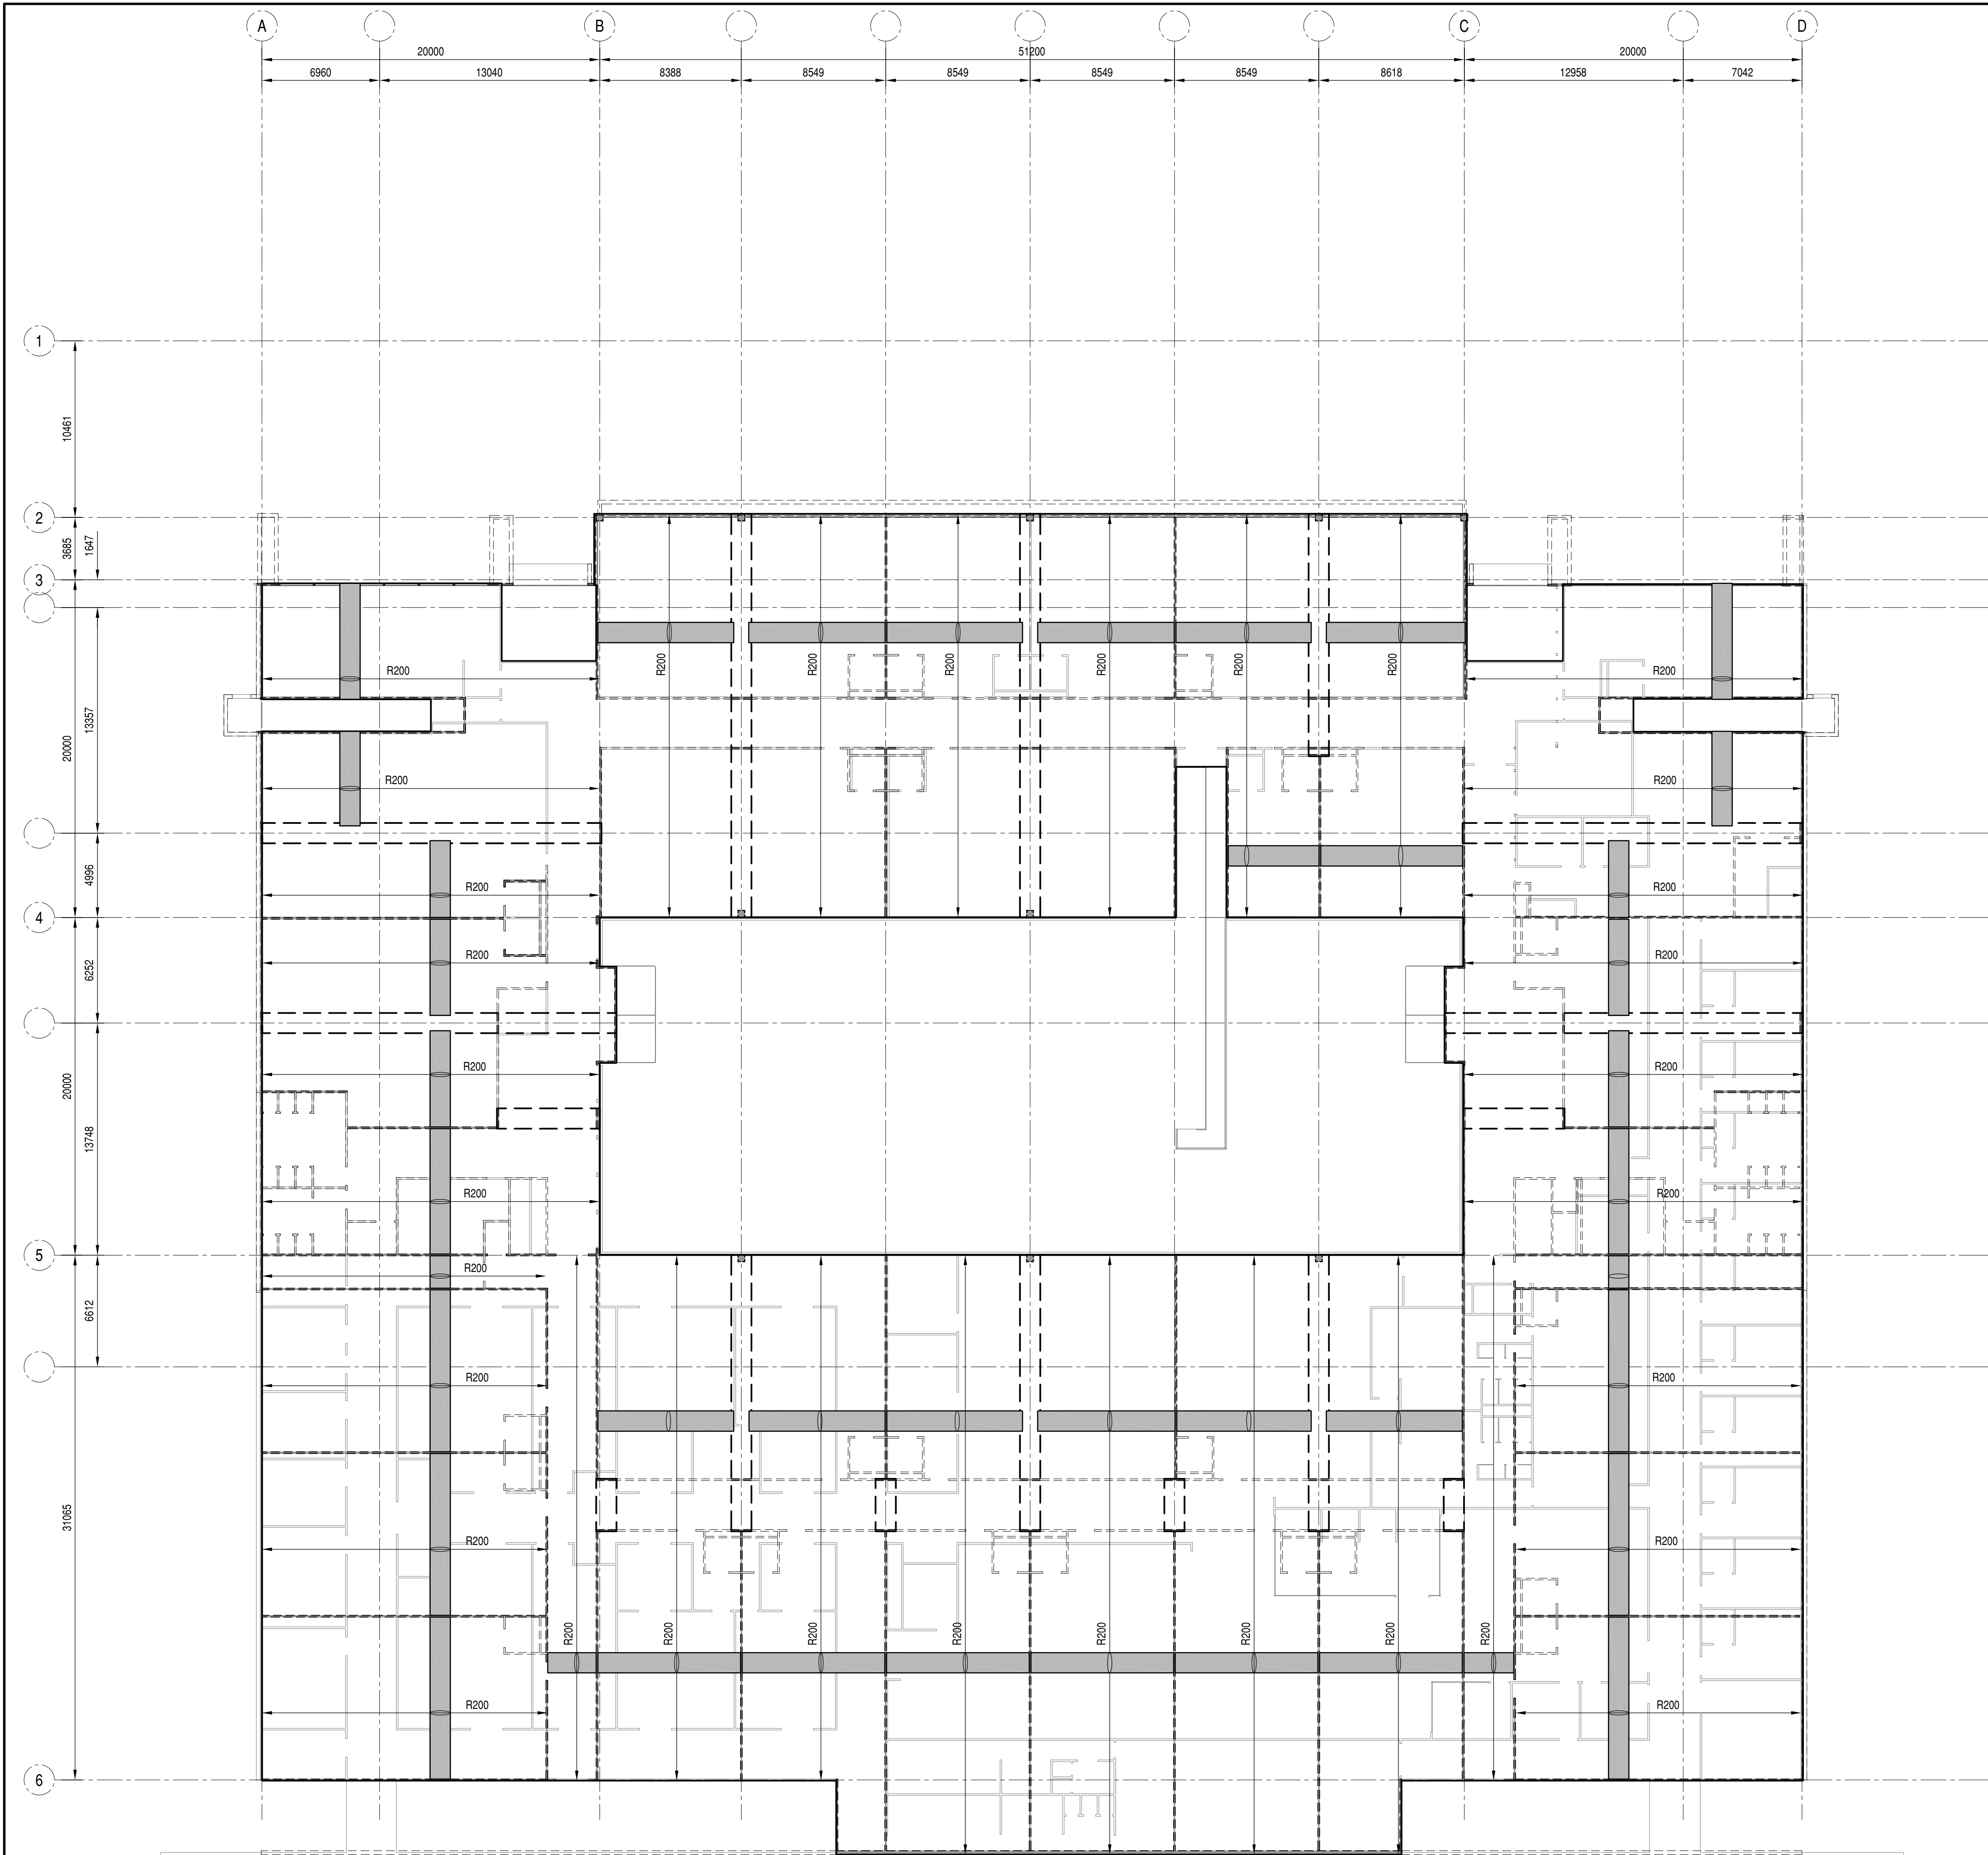

LEVEL 2 SLAB PLAN
1:200

PRELIMINARY DRAWING
NOT TO BE USED FOR CONSTRUCTION PURPOSES

A1 ORIGINAL SIZE

P1	04.05.09	ISSUED FOR PRELIMINARY INFORMATION
REVISION	DATE	AMENDMENT DESCRIPTION
COPYRIGHT		
ECLIPSE Consulting Engineers Pty Ltd is the owner of the copyright subsisting in these drawings, plans, designs and specifications. They must not be used, reproduced or copied in whole or in part without prior written consent of ECLIPSE Consulting Engineers Pty Ltd		
ECLIPSE CONSULTING ENGINEERS		
ECLIPSE Consulting Engineers Pty Ltd 304/12 Century Circuit Northwest Central Baulkham Hills NSW 2153		Phone : (02) 9894 8500 Fax : (02) 8850 0212 info@eclipse-consulting.com.au www.eclipse-consulting.com.au
ILLAWARRA INTERNATIONAL SPECIALIST & SURGICENTRE		
Avondale Rd, Huntley La Vie Developments		
Level 2 Slab Plan		
DESIGN SWH	DRAWN GOH	DATE APR 2009
CHECKED	APPROVED	SCALE 1:200
		PROJECT No. 5752
		DRG No. SK05 - P1