




Volume 3 Plans

Sapphire


Environmental Assessment

Report




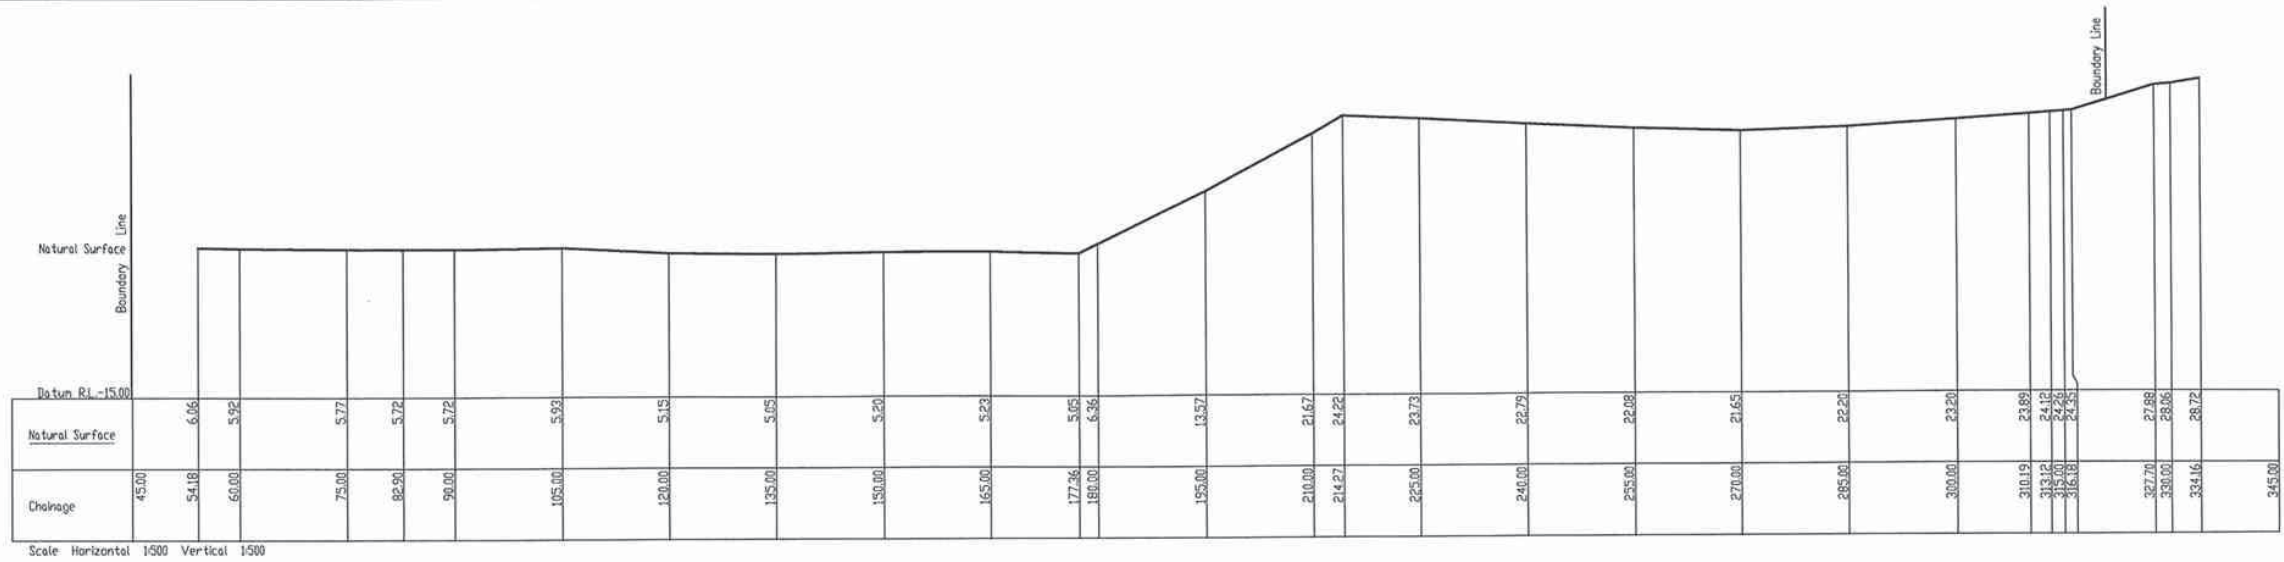


CROSS SECTION No. 1

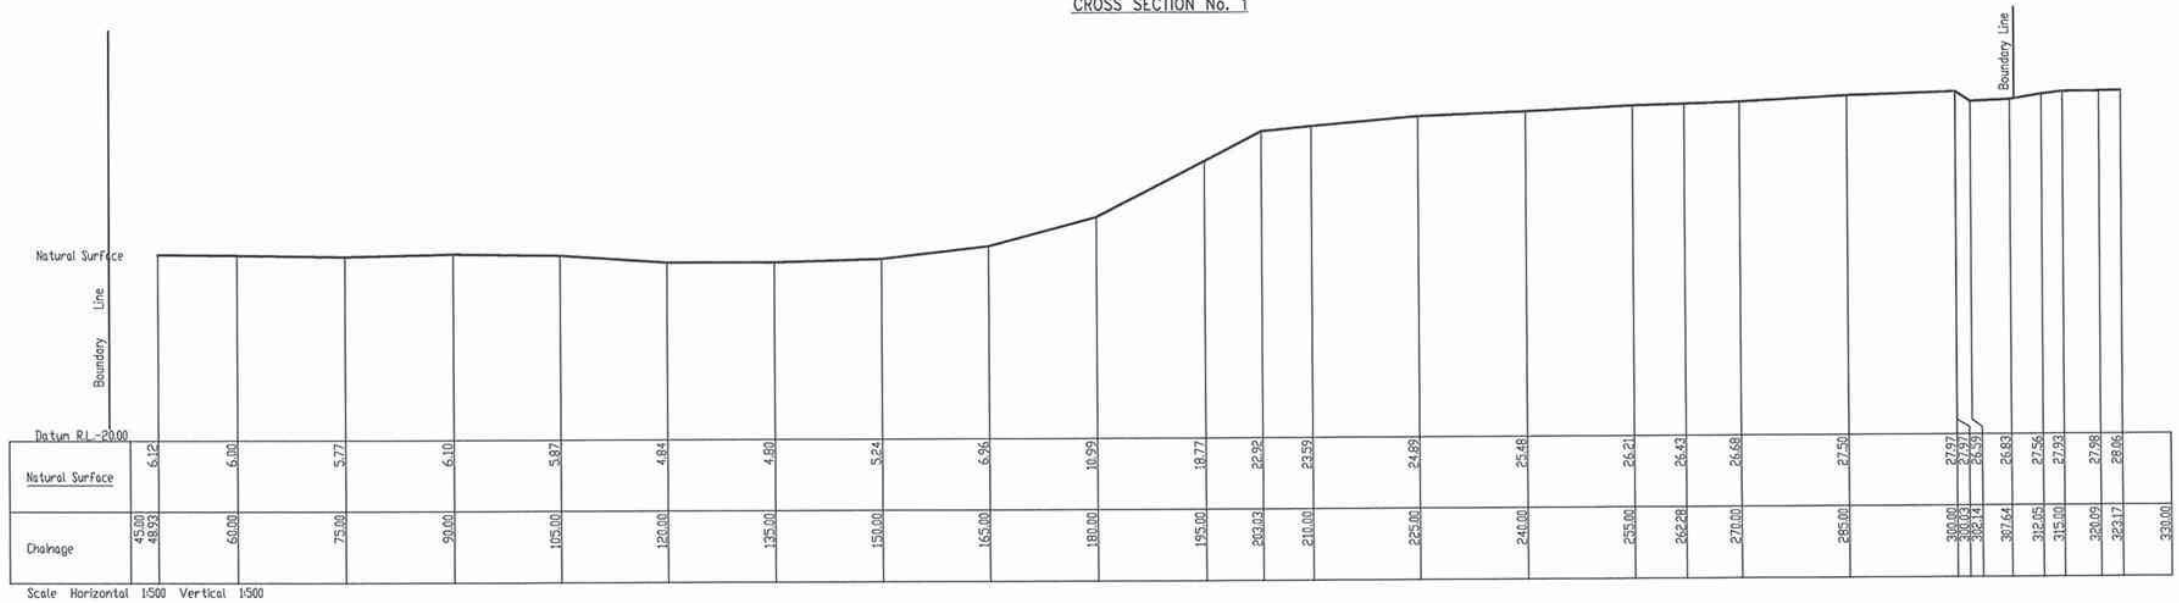

CROSS SECTION No. 2

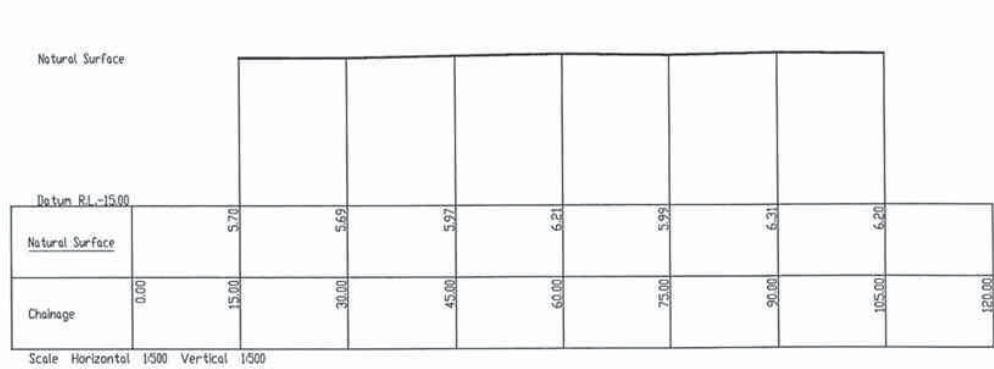


CROSS SECTION No. 3

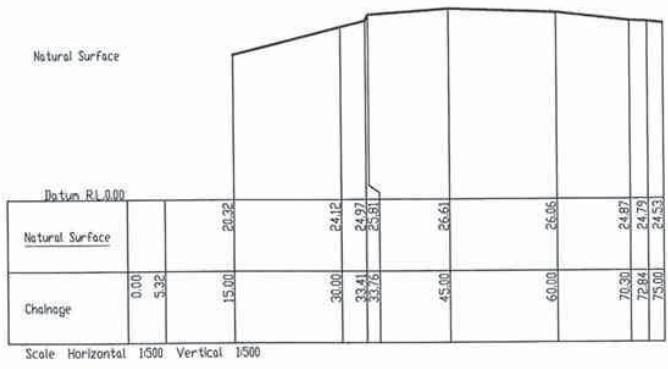

CROSS SECTION No. 4

SCALE: H. 1:500 V. 1:500			ORIGINAL SHEET SIZE A1	REVISIONS		APPROVED ON BEHALF OF COUNCIL	REG WALTERS & PARTNERS CONSULTING ENGINEERS, SURVEYORS AND PLANNERS 24 JAMES SMALL DRIVE KORORA BAY NSW 2450 PO BOX 1801 COFFS HBR Ph. 66 537 538 Fax 66 537 297 Mobile 0418 426 677 RWPSurvey@bigpond.com	L.G.A.:— COFFS HARBOUR CITY COUNCIL				ROAD NO: 05053-03	SHEET NO. 3	NO. OF SHEETS 6	COUNCIL PLAN NO.	
DATE		DETAILS														
DATUM: A.H.D.	JOB No: 05053	DESIGNED:	DATE: 18/05/06	DRAWN: HR				CROSS SECTIONS PELICAN BEACH RESORT, COFFS HARBOUR				ROAD NO: 05053				
ORIGIN: SSM 59000	SURVEYED: HR	CHECKED:										CLIENT: SAPPHIRE BEACH DEVELOPMENT PTY LTD				REF: 05053-03
R.L.: 28.89																

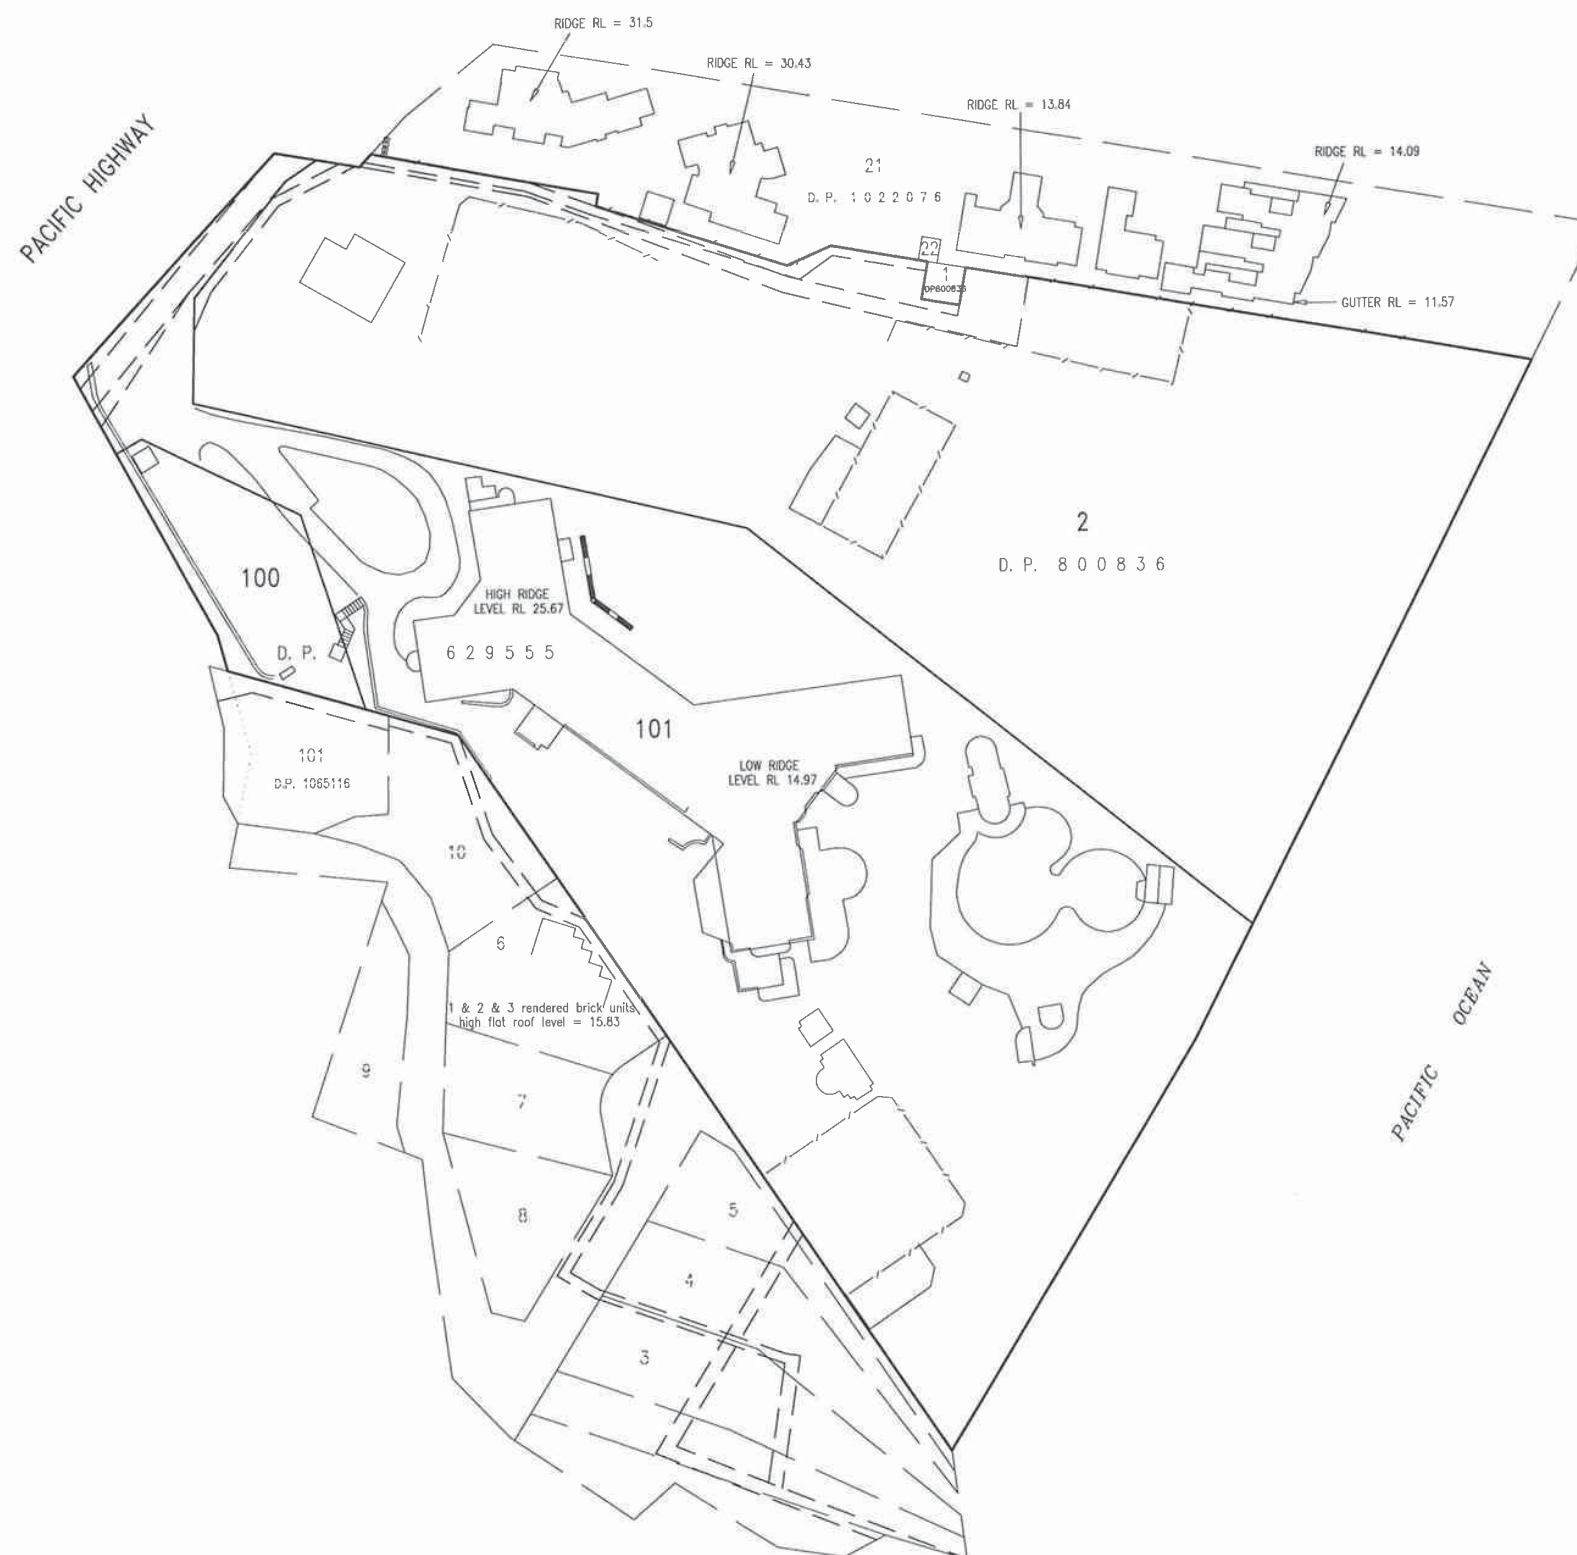

GRID NORTH REF: 65053-04
R.L. 1:750

SCALE: 1:750			ORIGINAL SHEET SIZE A1	REVISIONS		APPROVED ON BEHALF OF COUNCIL	REG WALTERS & PARTNERS CONSULTING ENGINEERS, SURVEYORS AND PLANNERS 24 JAMES SMALL DRIVE KORORA BAY NSW 2450 PO BOX 1801 COFFS HBR Ph. 66 537 538 Fax 66 537 297 Mobile 0418 426 677 RWPSurvey@bigpond.com	L.G.A.:— COFFS HARBOUR CITY COUNCIL				ROAD NO: 05053—04	SHEET NO. 4	NO. OF SHEETS 6	COUNCIL PLAN NO.
DATE		DETAILS		ADJOINING BUILDINGS AND RIDGE LEVELS PELICAN BEACH RESORT, COFFS HARBOUR				ROAD NO: 05053	CLIENT: SAPPHIRE BEACH DEVELOPMENT PTY LTD REF: 05053—04						
DATUM: A.H.D.	JOB No: 05053	DESIGNED:													
ORIGIN: SSM 69000	DATE: 18/05/06	DRAWN: HR													
R.L.: 26.89	SURVEYED: BS	CHECKED:													

