

FOR ILLUSTRATION PURPOSE ONLY:

General Notes

This drawing was prepared by Bushfiresafe (Aust) P/L to demonstrate the vegetation rehabilitation areas as part of the proposed development and should not be used for any other purpose.

## ATTACHMENT 2 REHABILITATION ZONES


Bushfiresafe (Aust)  
P/L  
20 McLachlan Street  
Maclean NSW 2463  
Ph: 02) 66451088  
Fax: 02) 66451099



CLIENT:  
Sapphire Beach  
Developments  
Pty Ltd

**Project**  
vegetation management  
plan for lots 100 & 101  
DP629555 & Lot 2  
DP800836 Pacific Hwy  
Sapphire Beach

Date: June 2009	Ref # 9041
Scale:	

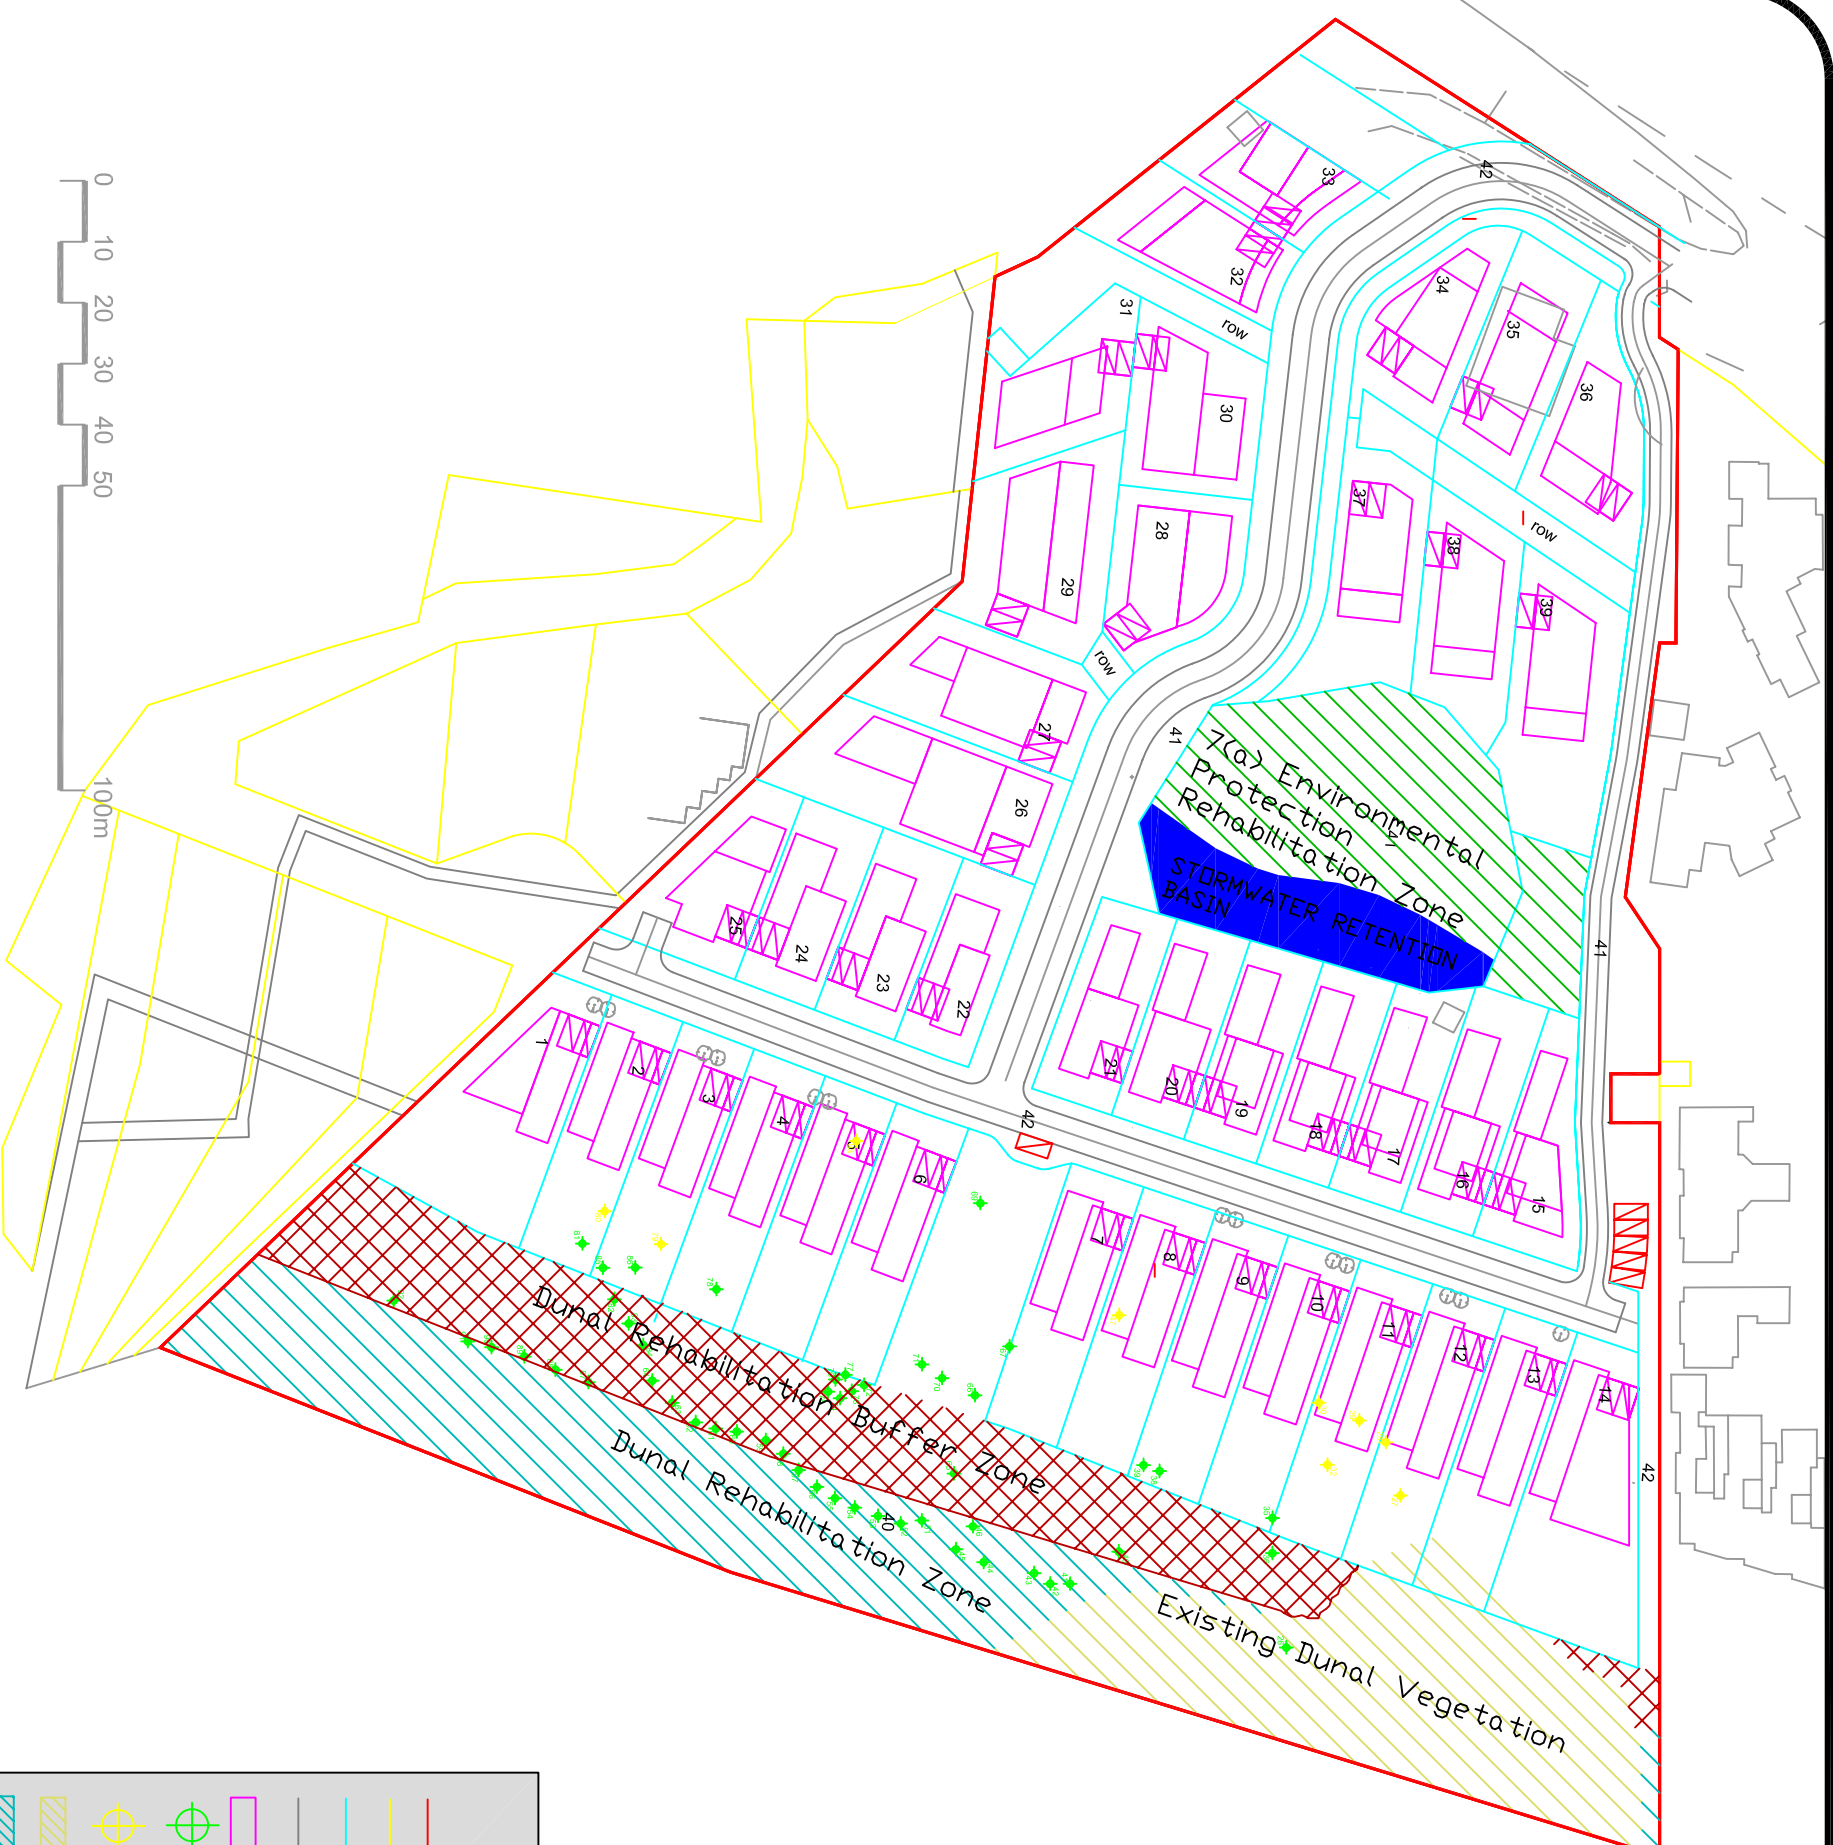

## LEGEND

- DEVELOPMENT PROPERTY BOUNDARY
- ADJACENT PROPERTY BOUNDARIES
- PROPOSED LOT BOUNDARIES
- PROPERTY ACCESS ROADS
- PROPOSED BUILDING FOOTPRINTS
- TREES TO BE RETAINED
- TREES TO BE RELOCATED
- EXISTING DUNAL VEGETATION
- DUNAL REHABILITATION ZONE
- DUNAL REHABILITATION BUFFER ZONE
- 7(A) ENVIRONMENTAL PROTECTION REHABILITATION ZONE
- STORMWATER RETENTION BASIN