



PRELIMINARY DESIGN ONLY
FINAL DESIGN LEVELS SUBJECT TO ARCHITECTS BUILDING
DESIGN LEVELS

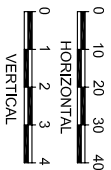





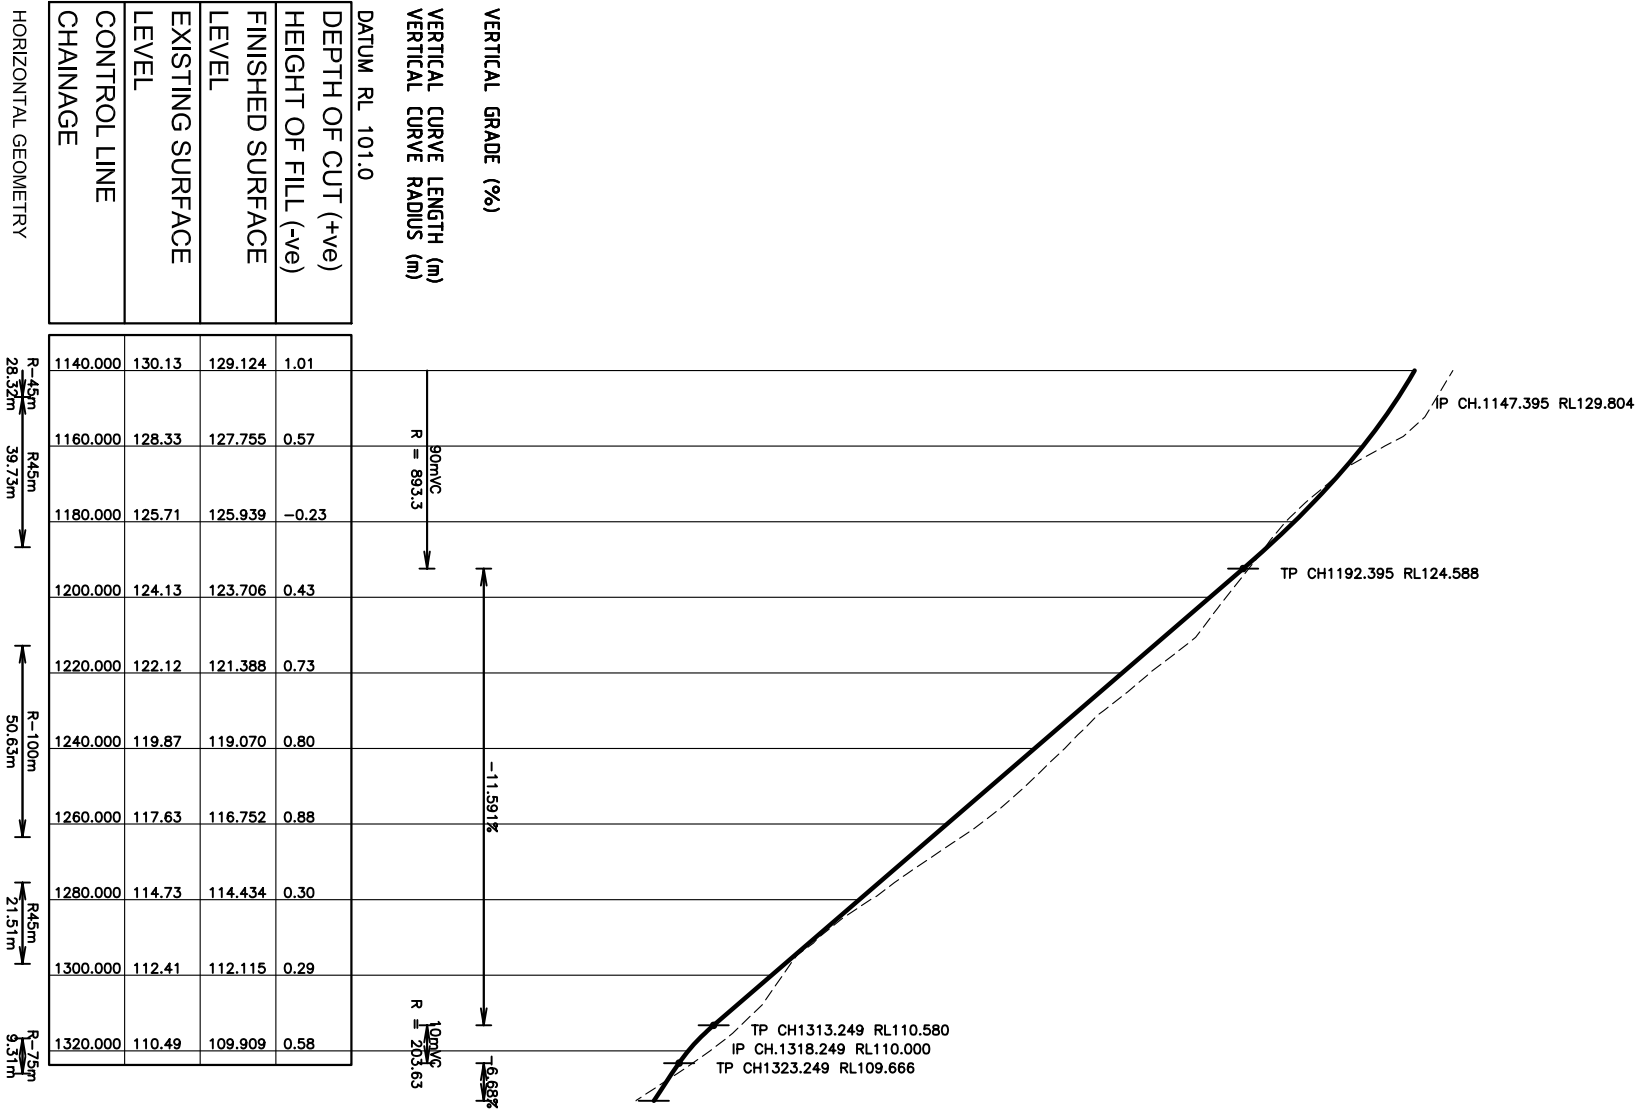


LONGITUDINAL SECTION - ROAD 2




PRELIMINARY DESIGN ONLY
FINAL DESIGN LEVELS SUBJECT TO ARCHITECTS BUILDING
DESIGN LEVELS




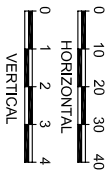


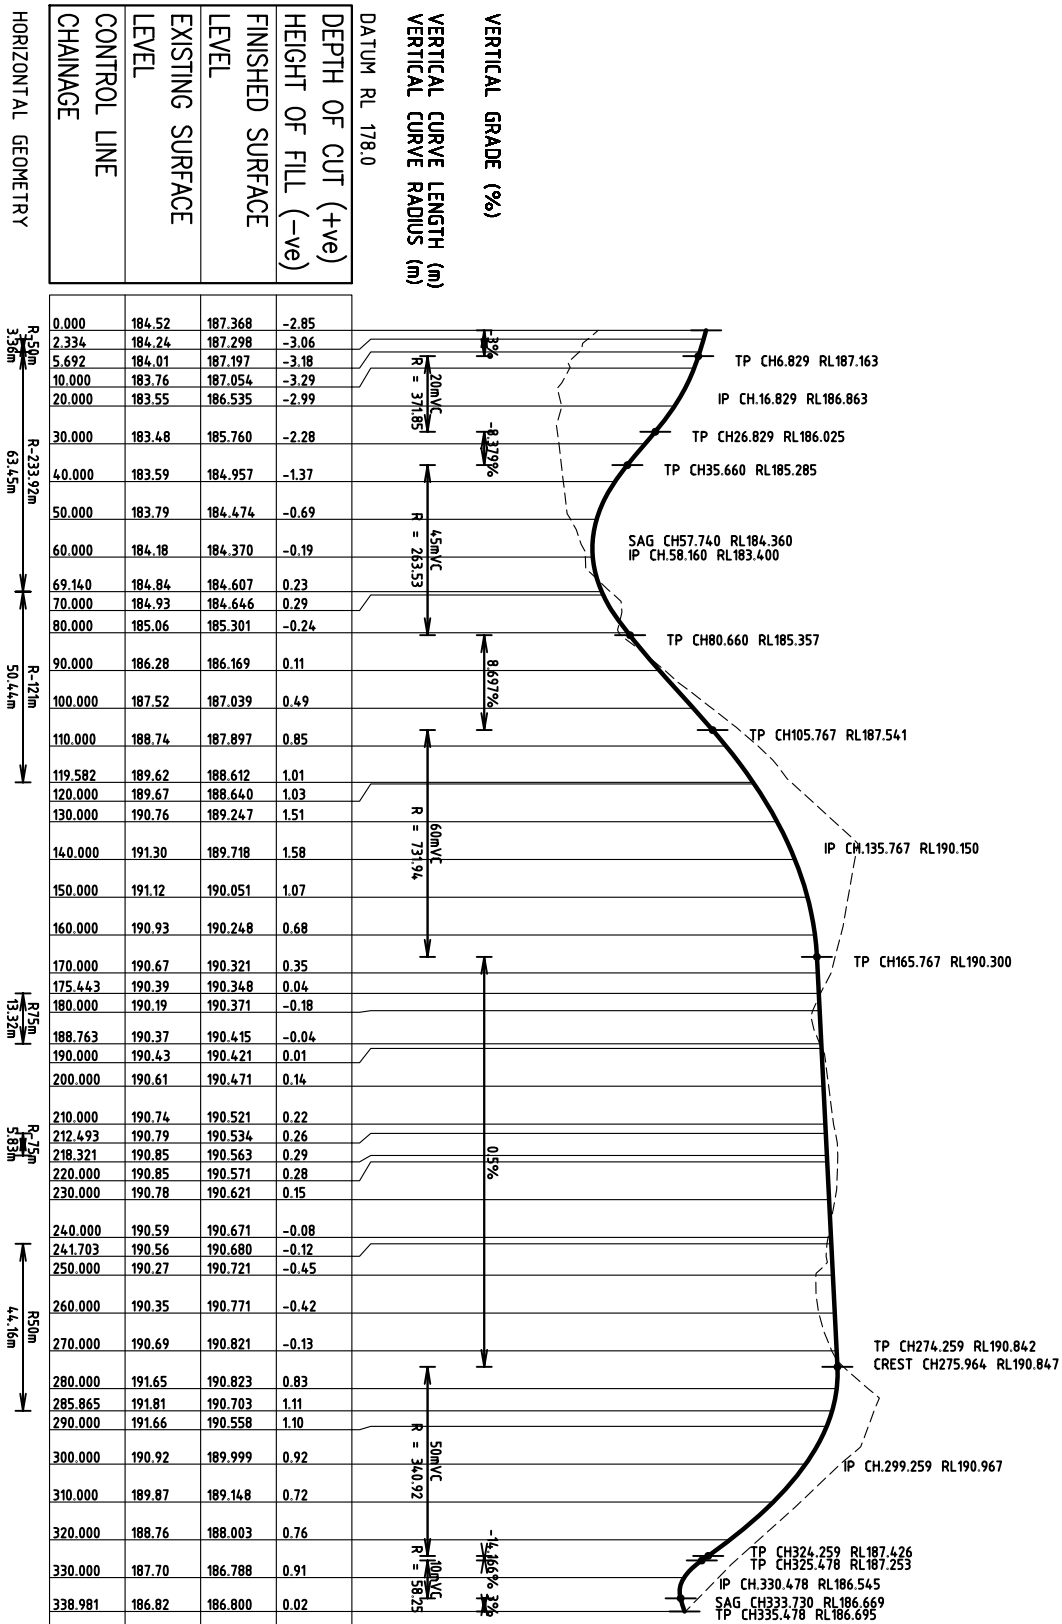
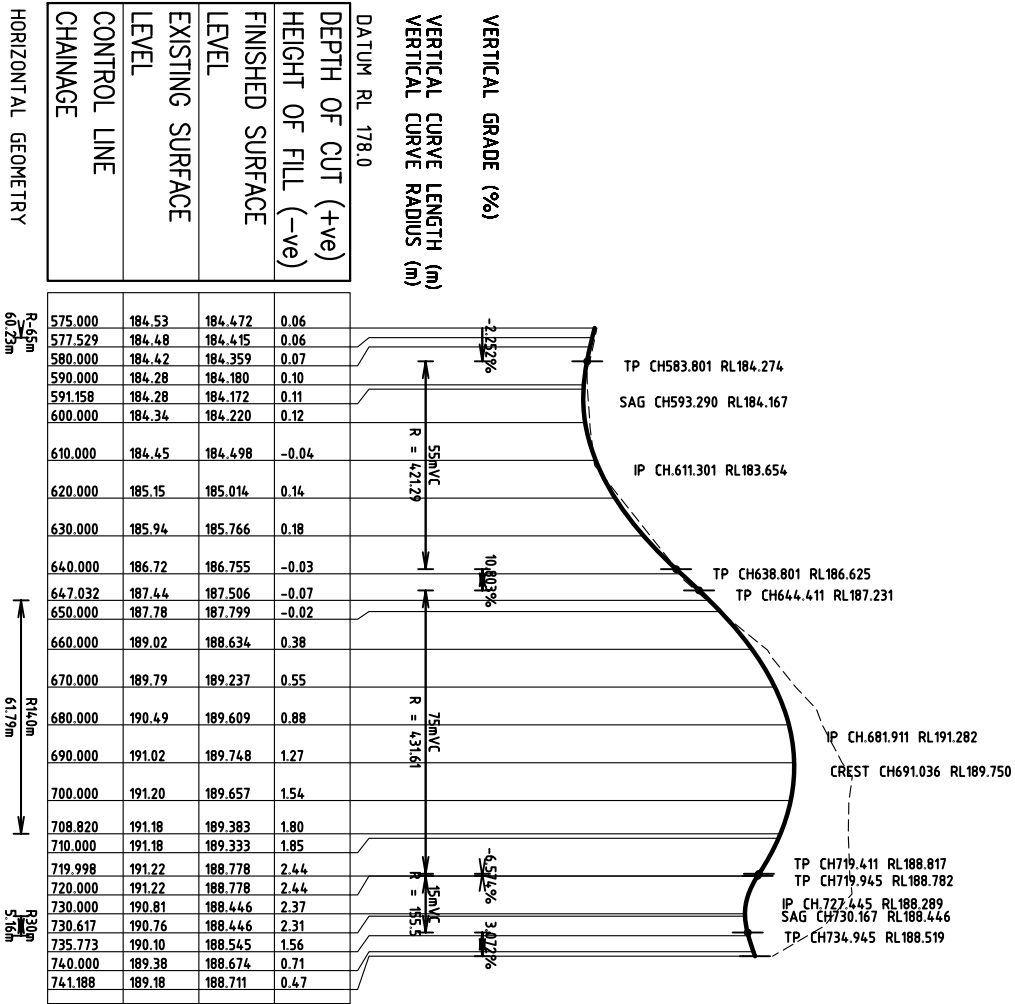


PRELIMINARY DESIGN ONLY
FINAL DESIGN LEVELS SUBJECT TO ARCHITECTS BUILDING
DESIGN LEVELS

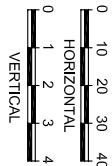

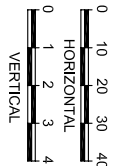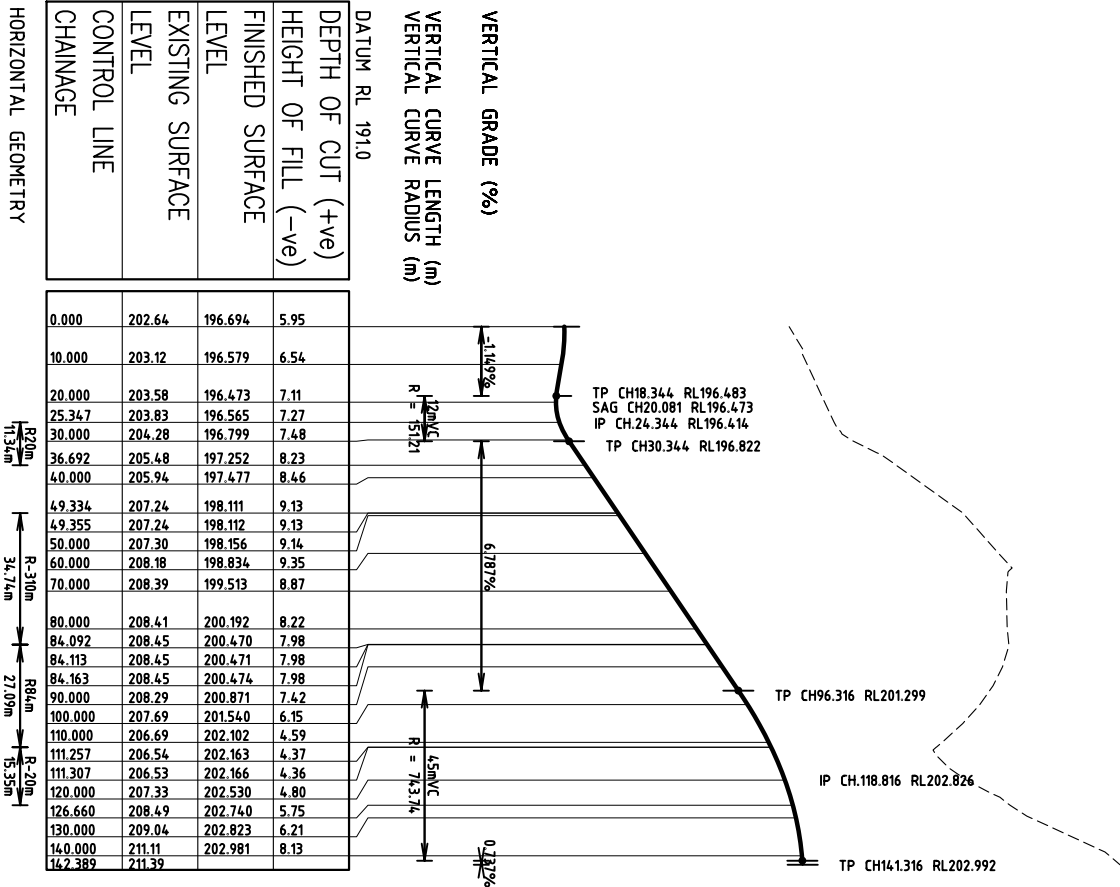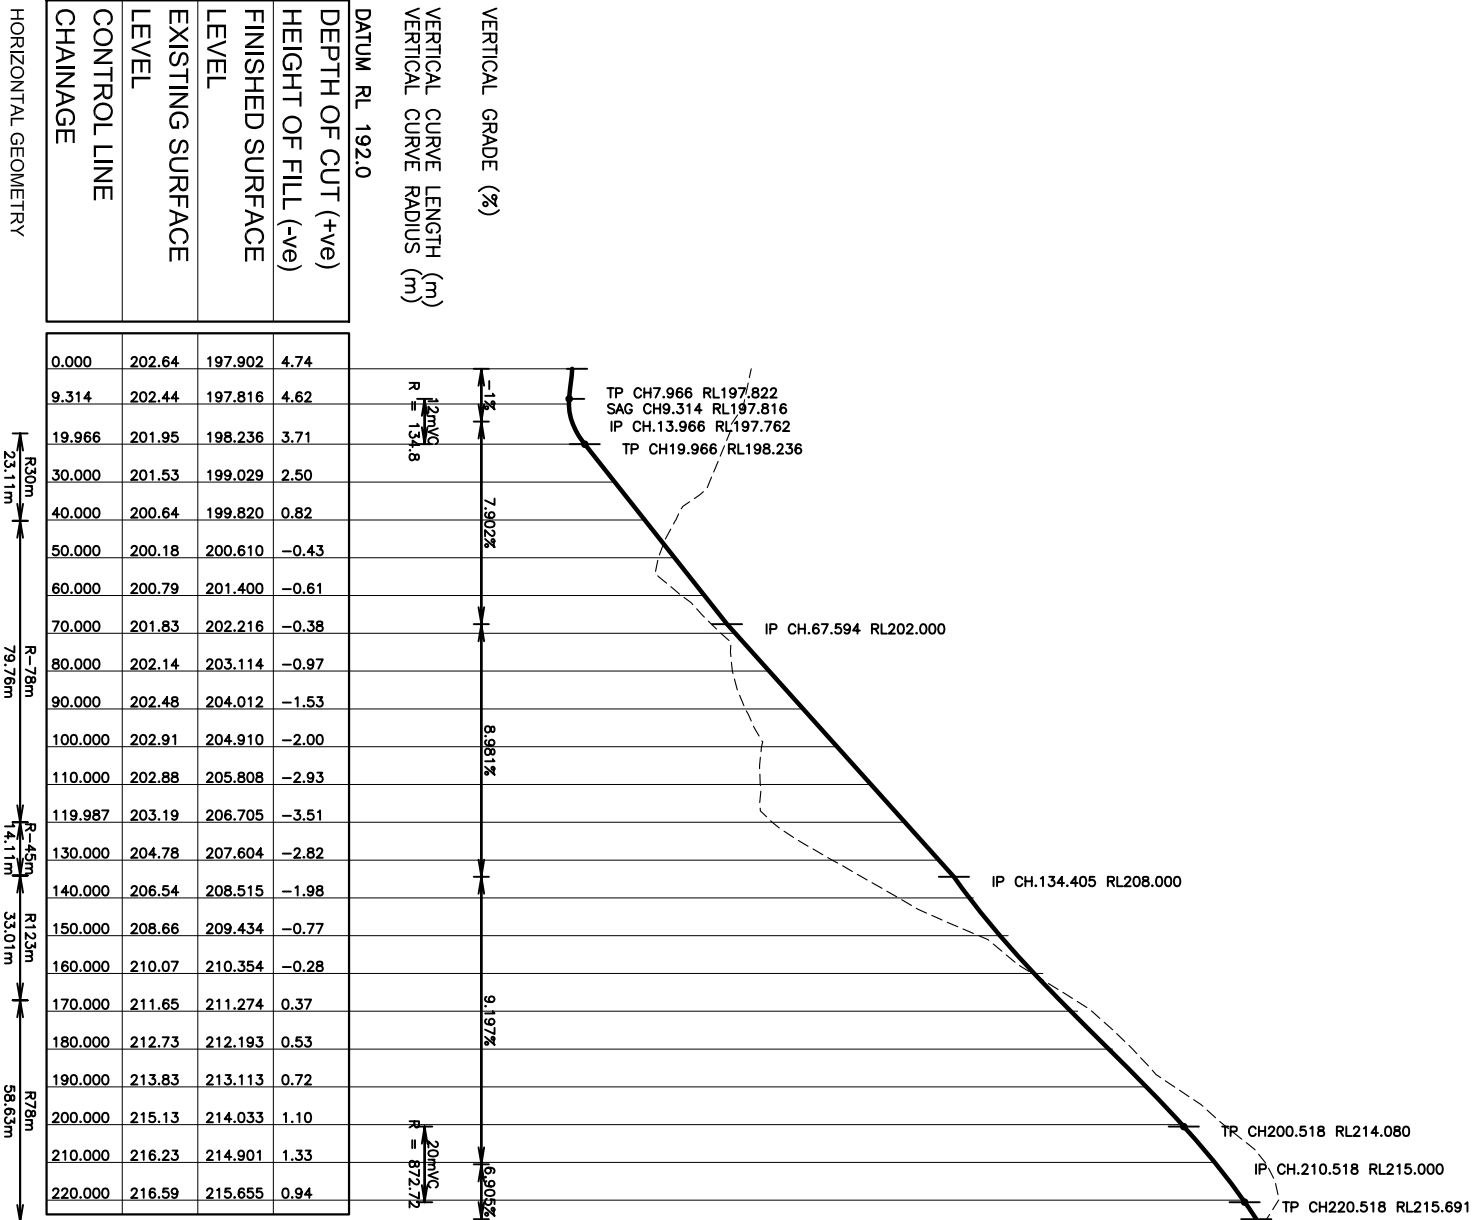

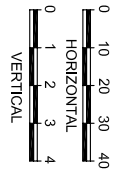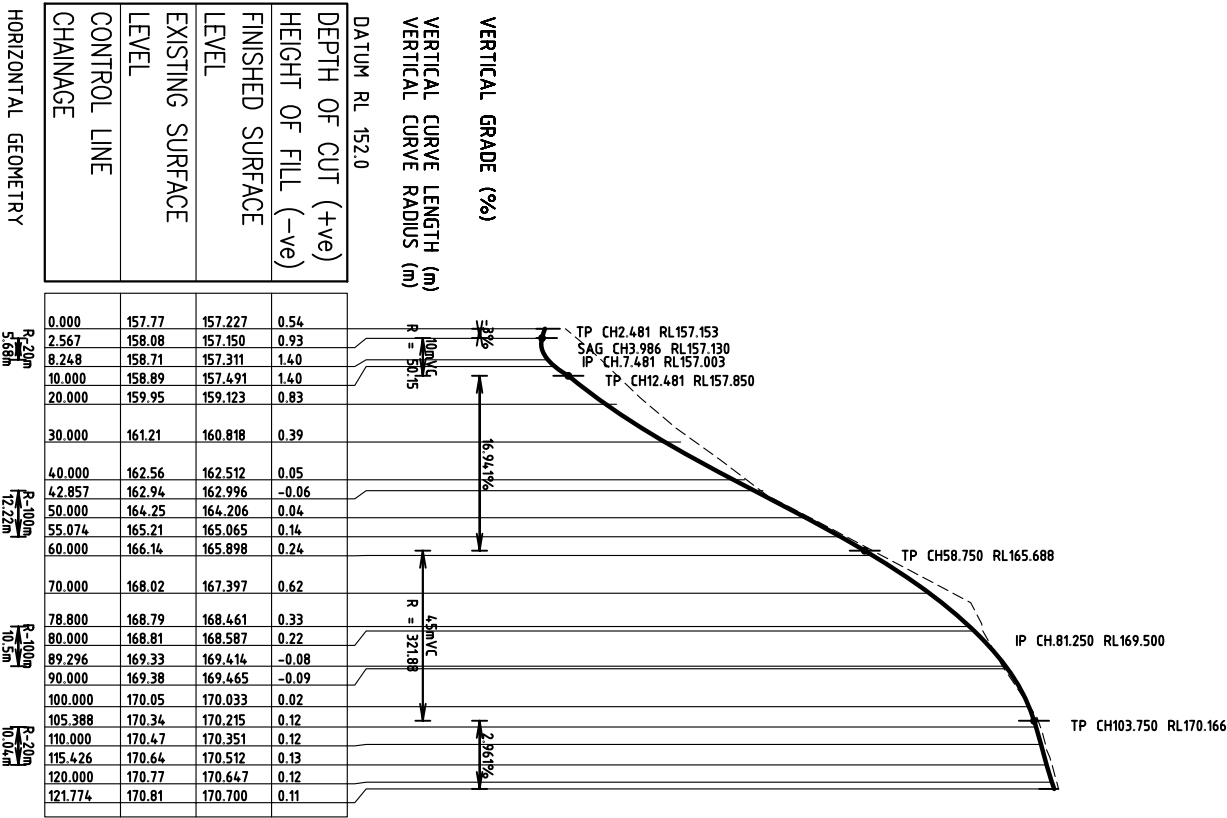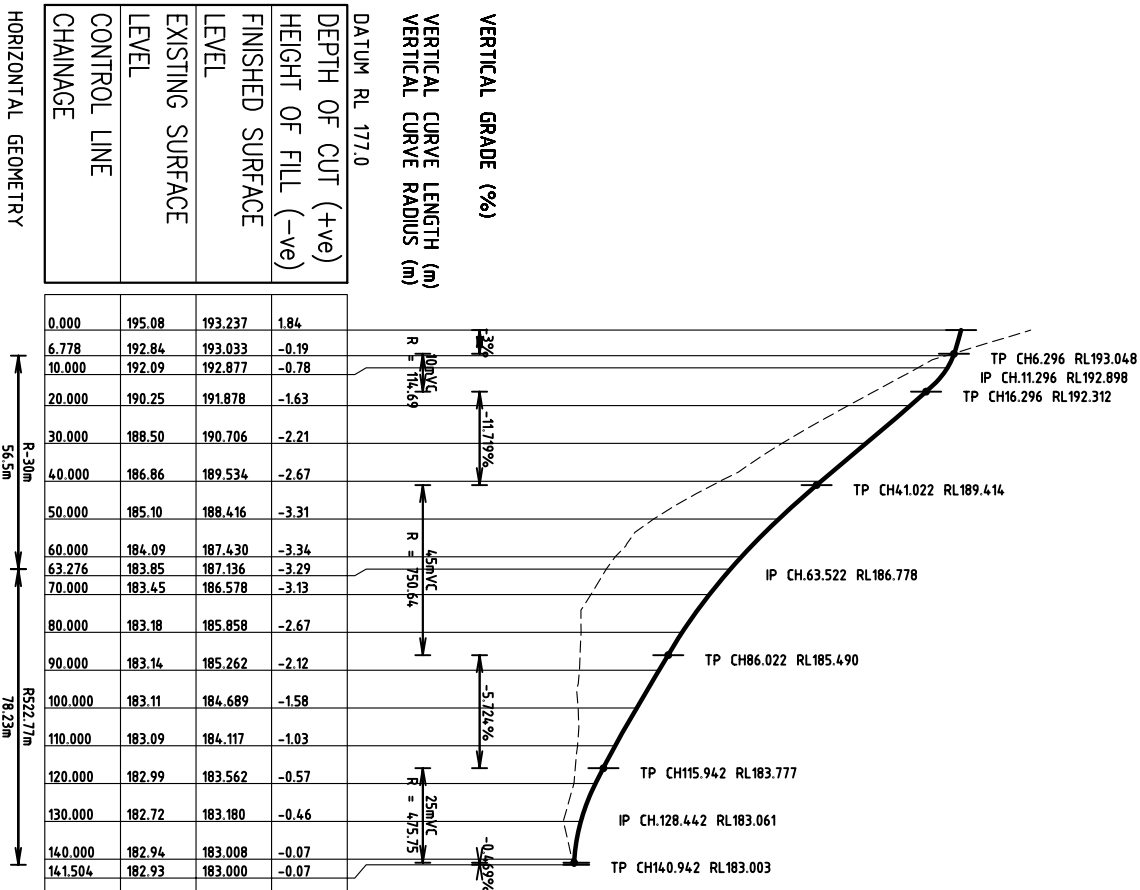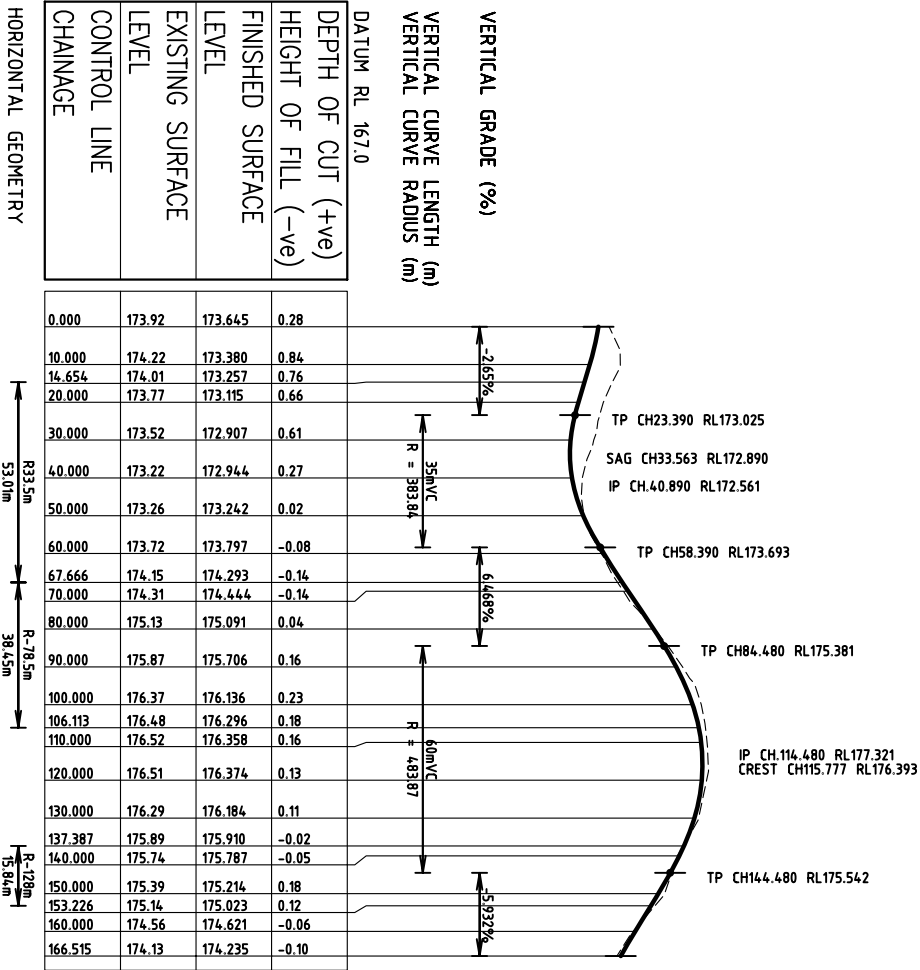

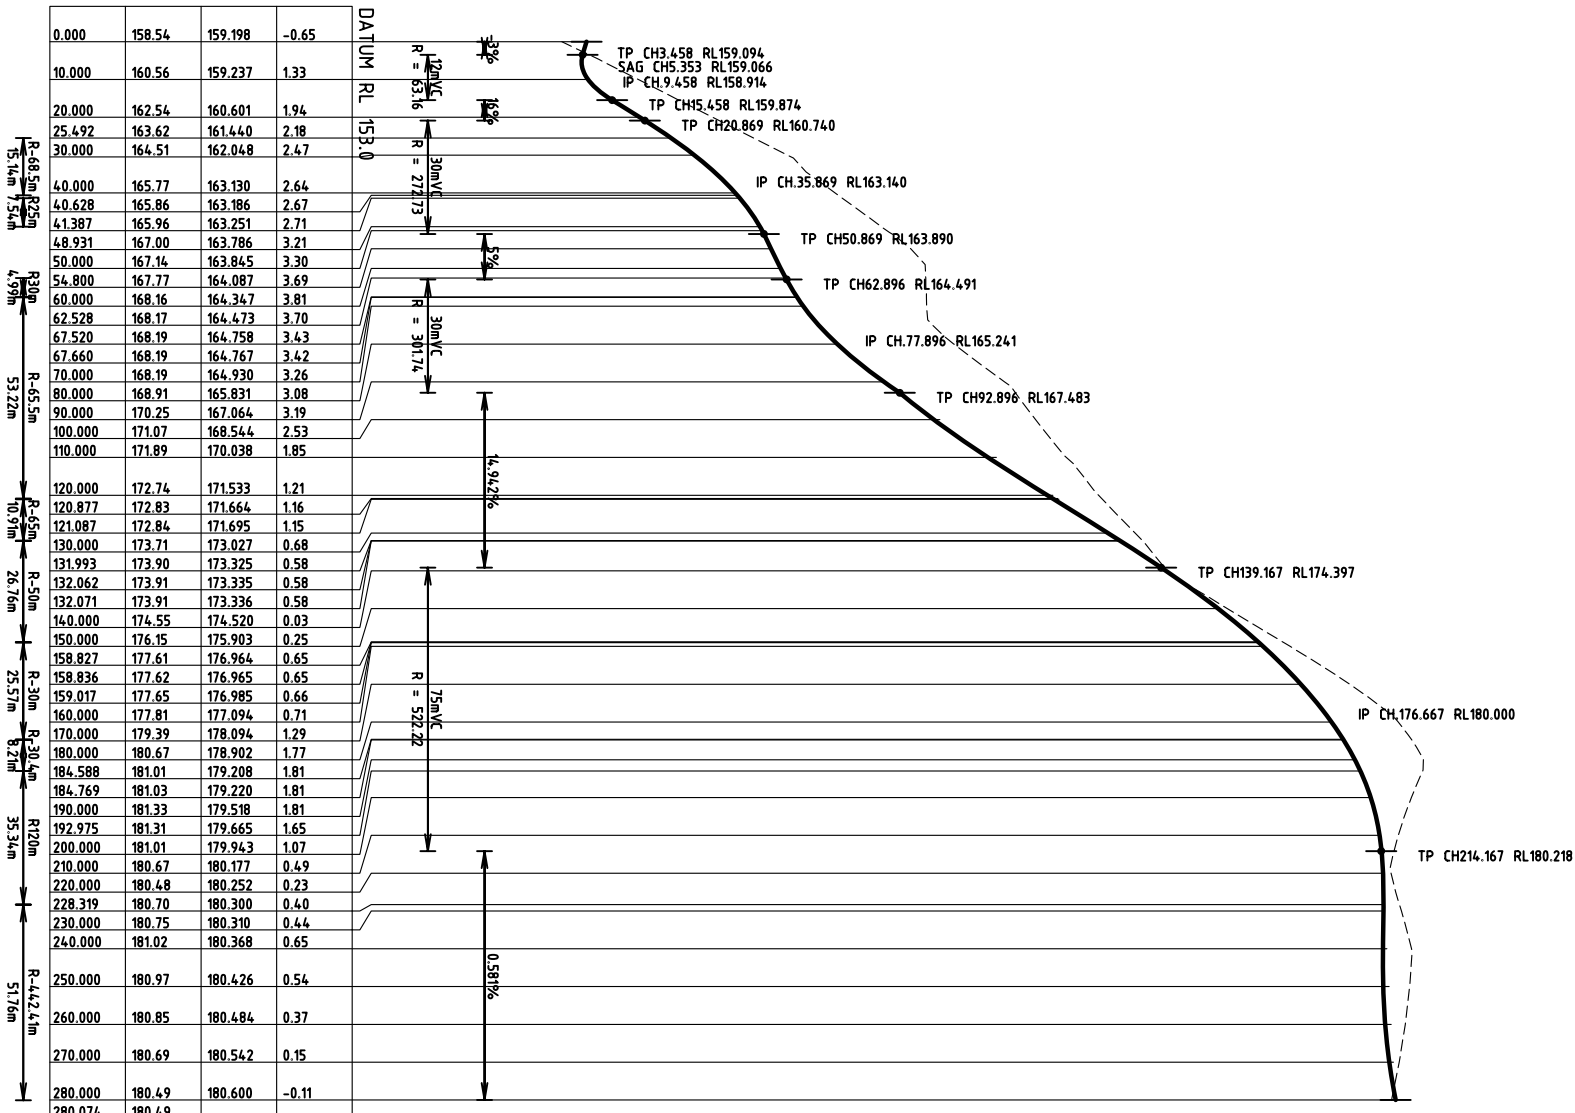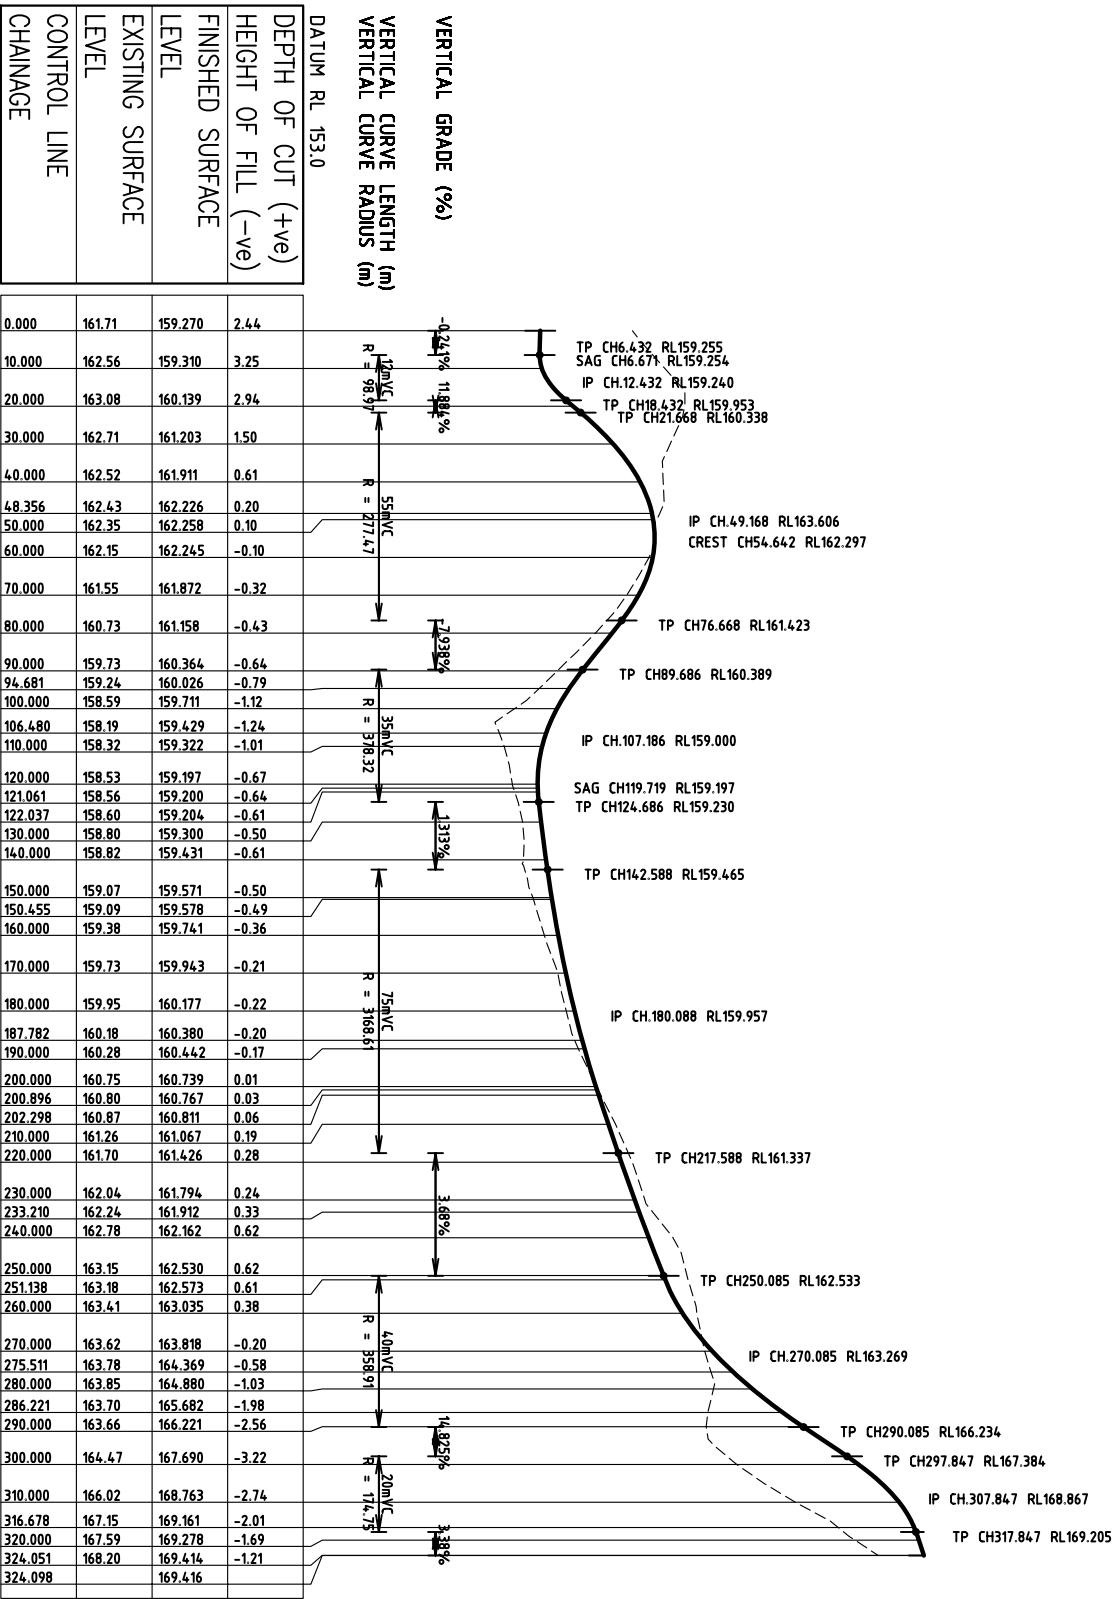

DEPTH OF CUT (+ve) HEIGHT OF FILL (-ve)	FINISHED SURFACE LEVEL	EXISTING SURFACE LEVEL	CONTROL LINE CHAINAGE
0.000	181.03	179.220	1.81
6.323	181.61	179.054	2.55
10.000	181.81	179.018	2.79
19.729	181.76	179.074	2.68
20.000	181.74	179.076	2.67
30.000	181.50	179.148	2.35
35.229	181.44	179.185	2.25
40.000	181.32	179.219	2.10
50.000	180.74	179.291	1.45
50.056	180.74	179.292	1.45
50.150	180.74	179.292	1.44
60.000	180.17	179.363	0.81
70.000	180.02	179.434	0.59
80.000	179.98	179.506	0.48
90.000	180.04	179.578	0.47
100.000	180.16	179.649	0.51
110.000	180.33	179.721	0.61
120.000	180.33	179.793	0.54
130.000	180.33	179.831	0.49
140.000	180.24	179.753	0.49
150.000	180.12	179.555	0.56
153.991	180.08	179.442	0.64
154.085	180.08	179.439	0.64
160.000	180.08	179.237	0.84
162.146	179.98	179.153	0.83
170.000	179.28	178.799	0.48
170.208	179.25	178.789	0.47
180.000	178.19	178.242	-0.05
190.000	177.11	177.565	-0.46
200.000	176.21	176.772	-0.56
210.000	175.31	175.945	-0.64
220.000	174.44	175.118	-0.67
230.000	173.71	174.291	-0.58
240.000	173.02	173.464	-0.44
250.000	172.31	172.637	-0.33
260.000	171.83	171.810	0.02
270.000	171.44	170.983	0.46
280.000	170.93	170.156	0.78
289.251	170.59	169.391	1.20
290.000	170.55	169.329	1.23
297.931	169.84	168.673	1.16
297.932	169.84	168.673	1.16
300.000	169.49	168.502	0.99
308.903	168.65	167.766	0.88
309.153	168.65	167.745	0.90
310.000	168.63	167.675	0.96
320.000	168.47	166.848	1.63
330.000	168.05	166.021	2.03
340.000	167.77	165.194	2.57
350.000	166.49	164.394	2.09
350.127	166.47	164.385	2.08
352.020	166.20	164.260	1.94
360.000	165.27	163.856	1.42
366.517	165.26	163.676	1.59
368.656	165.51	163.646	1.86
370.000	165.66	163.634	2.03
380.000	166.66	163.729	2.93
390.000	167.44	164.008	3.43
392.695	167.75	164.084	3.66
392.938	167.77	164.081	3.69
400.000	168.24	163.869	4.37
400.071	168.24	163.867	4.37
405.733	168.28	163.733	4.55
406.082	168.29	163.729	4.56
410.000	168.33	163.719	4.62
420.000	168.82	163.991	4.83
430.000	169.12	164.693	4.43
440.000	169.40	165.799	3.60
450.000	169.42	166.919	2.50
451.373	169.41	167.059	2.35
451.407	169.41	167.062	2.35
460.000	169.40	167.854	1.54
470.000	169.47	168.602	0.87
480.000	169.69	169.164	0.52
484.310	169.78	169.348	0.44
484.460	169.79	169.354	0.43
490.000	169.98	169.539	0.44
500.000	170.41	169.729	0.68
510.000	170.74	169.815	0.93
513.464	170.95	169.844	1.10
513.613	170.96	169.845	1.11
513.637	170.96	169.846	1.11
520.000	170.97	169.900	1.07
522.981	170.68	169.925	0.76
523.005	170.68	169.925	0.75
523.071	170.67	169.926	0.74
530.000	170.04	169.985	0.06
531.903	169.95		
531.969	169.94		




VERTICAL GRADE (%)

VERTICAL CURVE LENGTH (m)

VERTICAL CURVE RADIUS (m)

DATUM RL 158.0

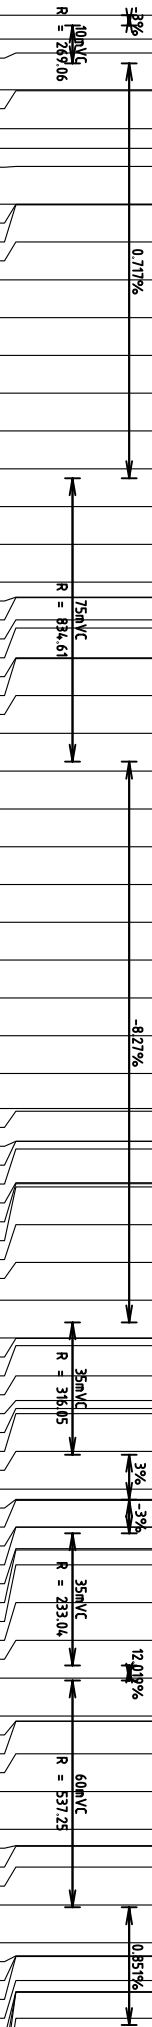

TP CH9.727 RL179.138
IP CH.7.727 RL178.988
SAG CH10.799 RL179.017
TP CH12.727 RL179.024

TP CH122.500 RL179.811
CREST CH128.481 RL179.832

IP CH.160.000 RL180.079

TP CH197.500 RL176.978

TP CH345.872 RL164.708

IP CH.363.372 RL163.261
SAG CH372.008 RL163.628
TP CH380.872 RL163.752
IP CH.392.776 RL164.086
TP CH401.659 RL163.820
SAG CH408.650 RL163.715
IP CH.419.159 RL163.295


TP CH436.659 RL165.398
TP CH440.617 RL165.874


IP CH.470.617 RL169.479

TP CH500.617 RL169.735

LONGITUDINAL SECTION - ROAD 9

PRELIMINARY DESIGN ONLY
FINAL DESIGN LEVELS SUBJECT TO ARCHITECTS' BUILDING

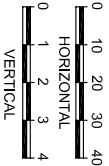

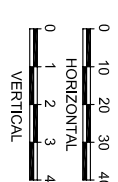

DEPTH OF CUT (+ve) HEIGHT OF FILL (-ve)	FINISHED SURFACE LEVEL	EXISTING SURFACE LEVEL	CONTROL LINE CHAINAGE
0.000	125.03	124.038	0.99
10.000	126.71	123.803	2.90
16.248	127.77	124.020	3.75
20.000	128.41	124.328	4.08
30.000	129.82	125.739	4.08
30.889	129.93	125.881	4.04
40.000	131.02	127.339	3.68
50.000	131.81	128.939	2.87
60.000	132.59	130.504	2.09
70.000	133.21	131.846	1.36
74.712	133.46	132.391	1.07
80.000	133.73	132.935	0.80
90.000	134.14	133.772	0.37
96.512	134.38	134.182	0.20
100.000	134.50	134.357	0.14
110.000	134.71	134.689	0.02
112.352	134.74	134.739	0.00
120.000	134.92	134.951	-0.04
130.000	135.20	135.358	-0.16
140.000	135.67	135.913	-0.25
150.000	136.56	136.617	-0.06
152.347	136.81	136.804	0.01
160.000	137.66	137.461	0.20
165.621	138.30	137.922	0.38
170.000	138.84	138.248	0.60
174.318	139.25	138.540	0.71
180.000	139.56	138.881	0.68
181.416	139.64	138.958	0.68
190.000	140.23	139.360	0.87
196.728	140.29	139.596	0.70
200.000	140.37	139.685	0.69
209.039	140.46	139.867	0.60
210.000	140.47	139.828	0.64
220.000	140.28	139.435	0.84
230.000	139.93	139.146	0.78
240.000	139.37	138.964	0.40
250.000	138.74	138.798	-0.05
260.000	138.17	138.632	-0.47
270.000	137.74	138.467	-0.72
280.000	137.34	138.301	-0.96
281.415	137.26	138.278	-1.02
290.000	136.81	138.135	-1.33
300.000	136.81	137.970	-1.16
303.205	136.91	137.917	-1.01
304.035	136.94	137.903	-0.97
310.000	137.23	137.804	-0.58
320.000	137.52	137.638	-0.12
330.000	137.48	137.473	0.01
340.000	137.43	137.307	0.12
350.000	137.39	137.142	0.25
360.000	137.21	136.976	0.23
370.000	137.00	136.810	0.19
380.000	136.76	136.645	0.12
390.000	136.69	136.479	0.21
394.295	136.65	136.425	0.23
399.239	136.61	136.406	0.20
400.000	136.60	136.407	0.19
410.000	136.60	136.523	0.08
420.000	136.72	136.826	-0.10
430.000	137.19	137.292	-0.10
440.000	137.98	137.783	0.20
450.000	138.63	138.234	0.39
456.469	138.76	138.480	0.28
460.000	138.93	138.599	0.33
470.000	139.44	138.878	0.57
480.000	139.64	139.072	0.57
487.590	139.51	139.161	0.34
490.000	139.45	139.179	0.27
495.799	139.28	139.202	0.08
500.000	139.16	139.201	-0.04
510.000	138.85	139.137	-0.29
520.000	138.40	138.995	-0.59
530.000	137.91	138.842	-0.93
540.000	137.84	138.688	-0.85
550.000	138.19	138.534	-0.34
560.000	138.59	138.380	0.21
570.000	138.70	138.226	0.47
570.565	138.71	138.217	0.49
580.000	138.64	138.072	0.57
584.685	138.03	138.000	0.03




VERTICAL GRADE (%)

VERTICAL CURVE LENGTH (m)


VERTICAL CURVE RADIUS (m)



DATUM RL 118.0

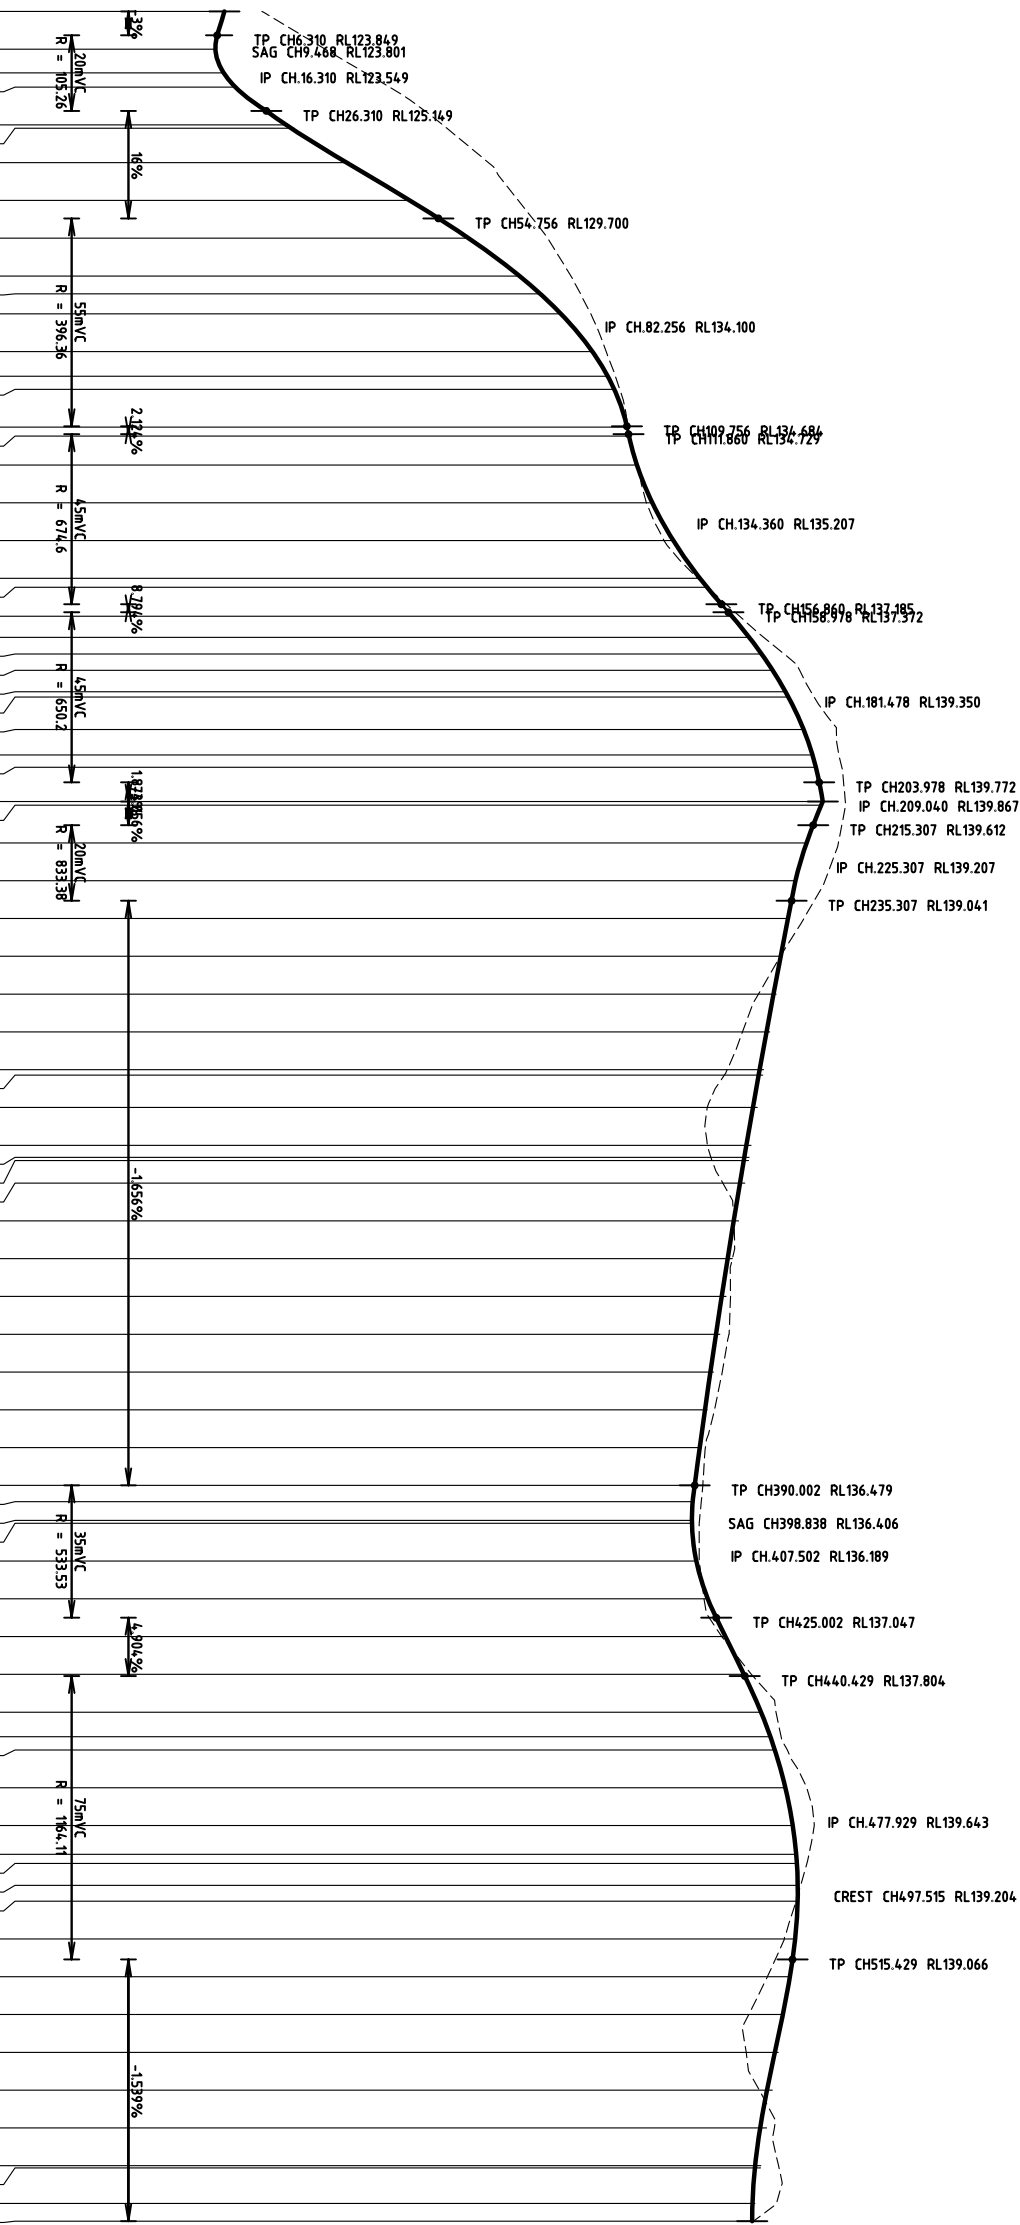


LONGITUDINAL SECTION - ROAD 16

PRELIMINARY DESIGN ONLY
FINAL DESIGN LEVELS SUBJECT TO ARCHITECTS' BUILDING
DESIGN LEVELS

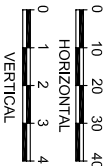



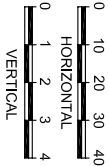
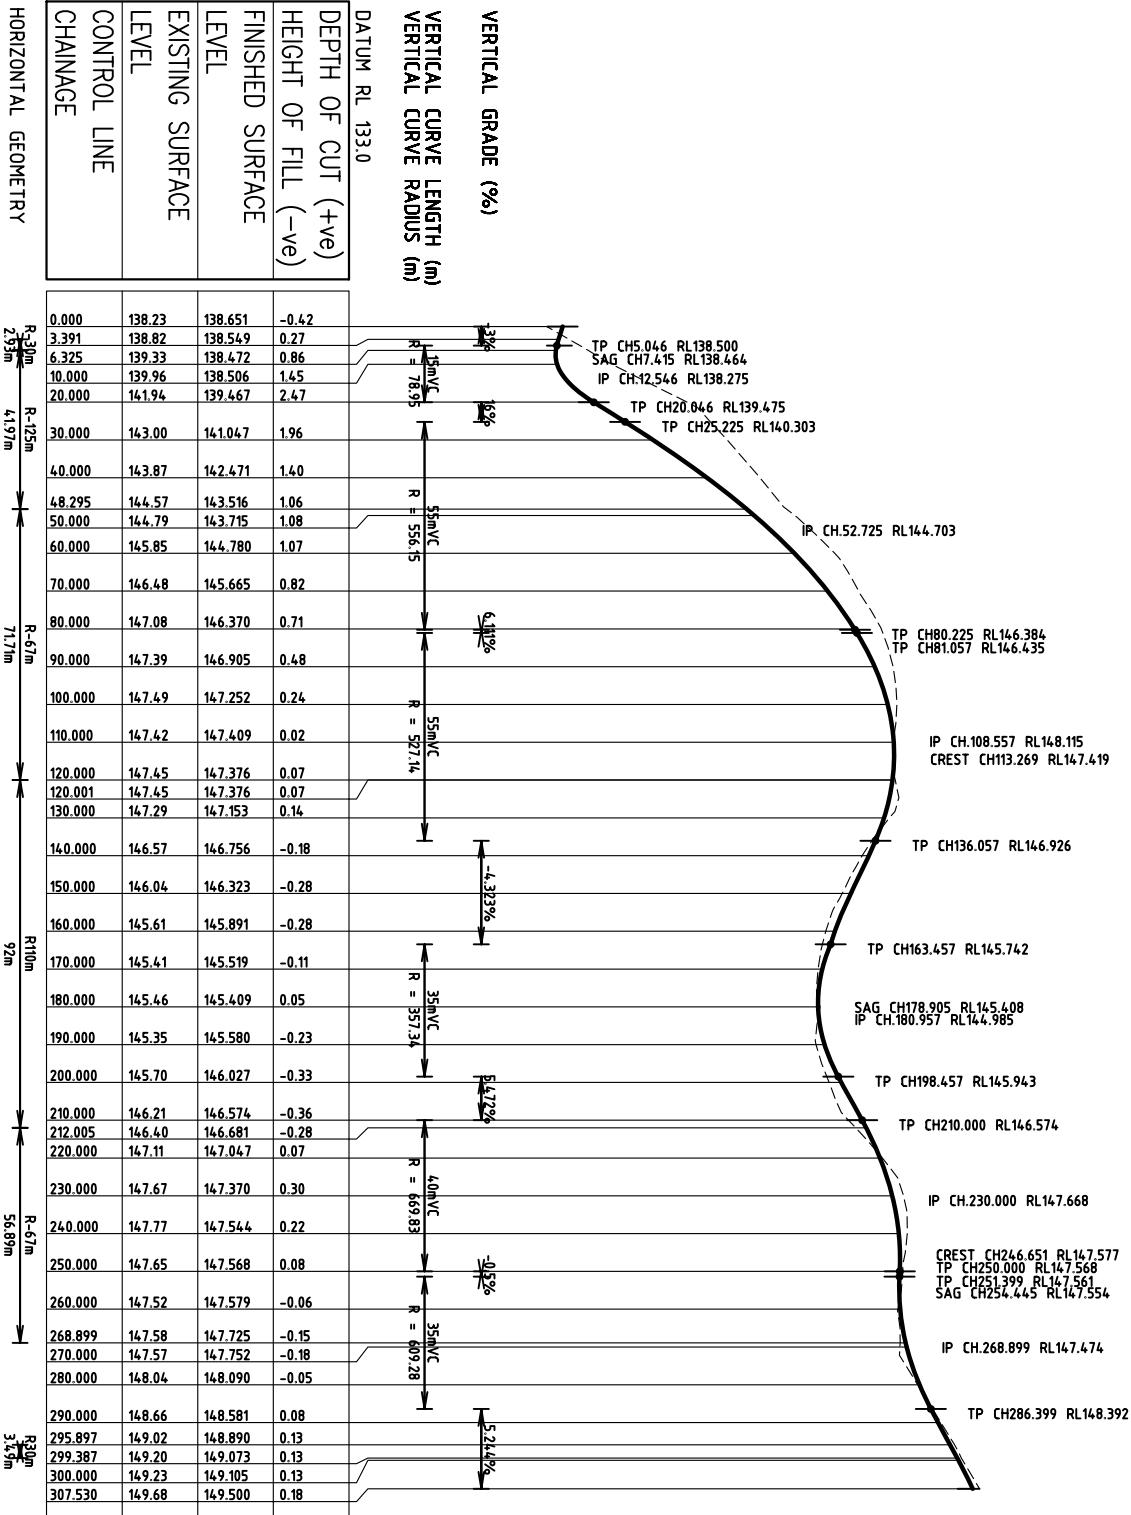


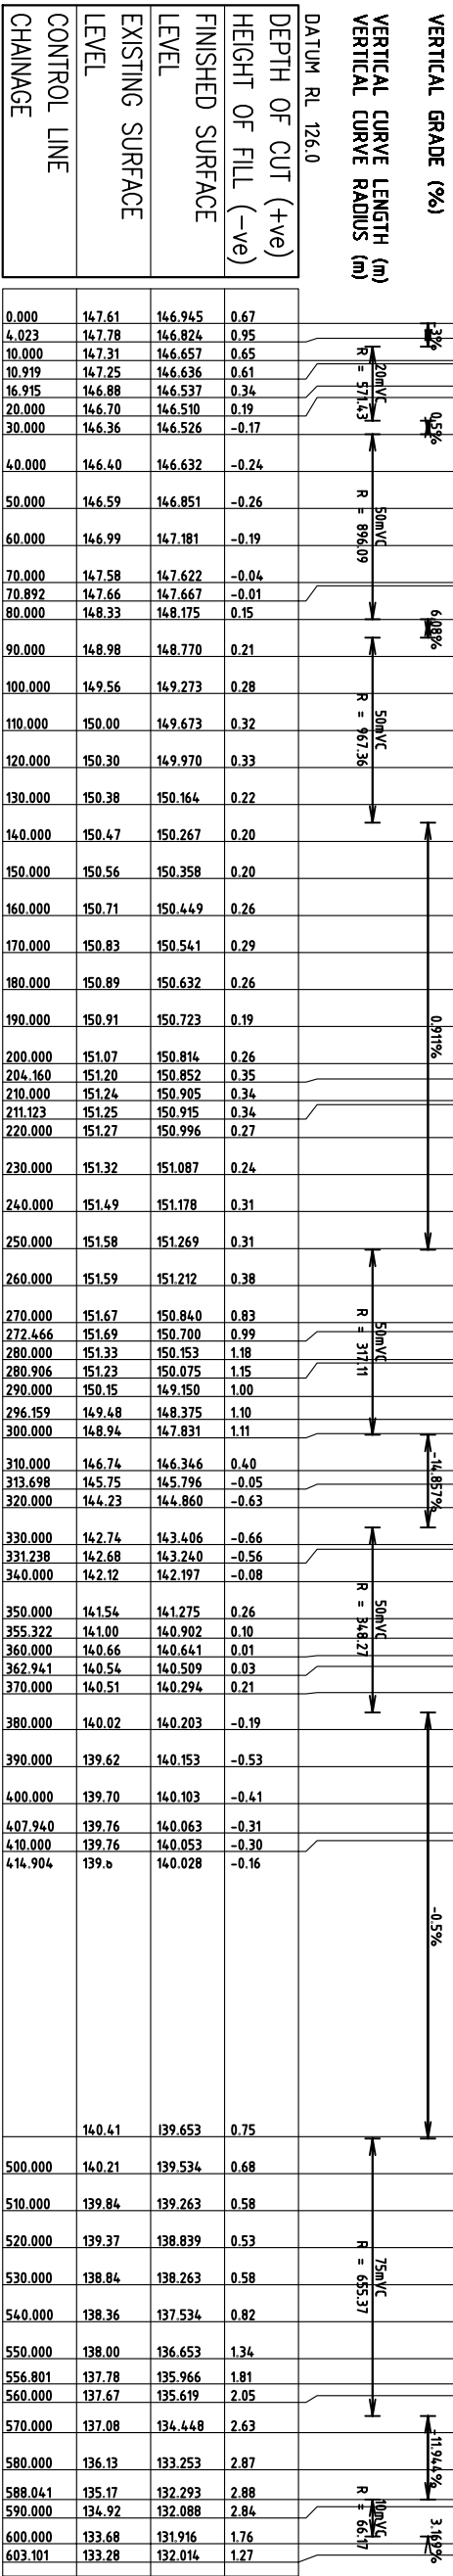


LONGITUDINAL SECTION - ROAD 18

PRELIMINARY DESIGN ONLY
FINAL DESIGN LEVELS SUBJECT TO ARCHITECTS BUILDING
DESIGN LEVELS

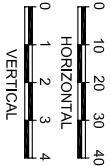


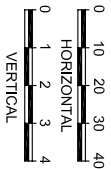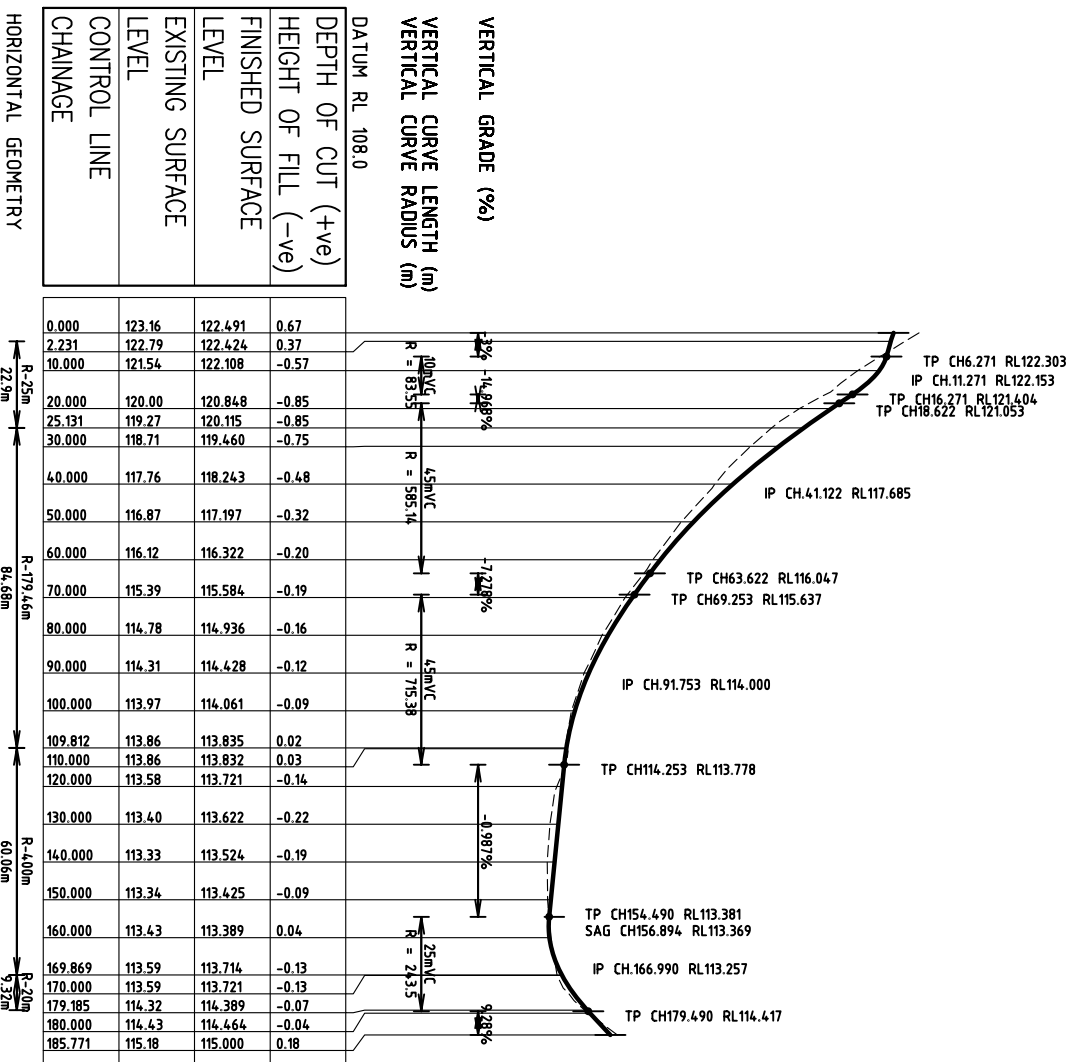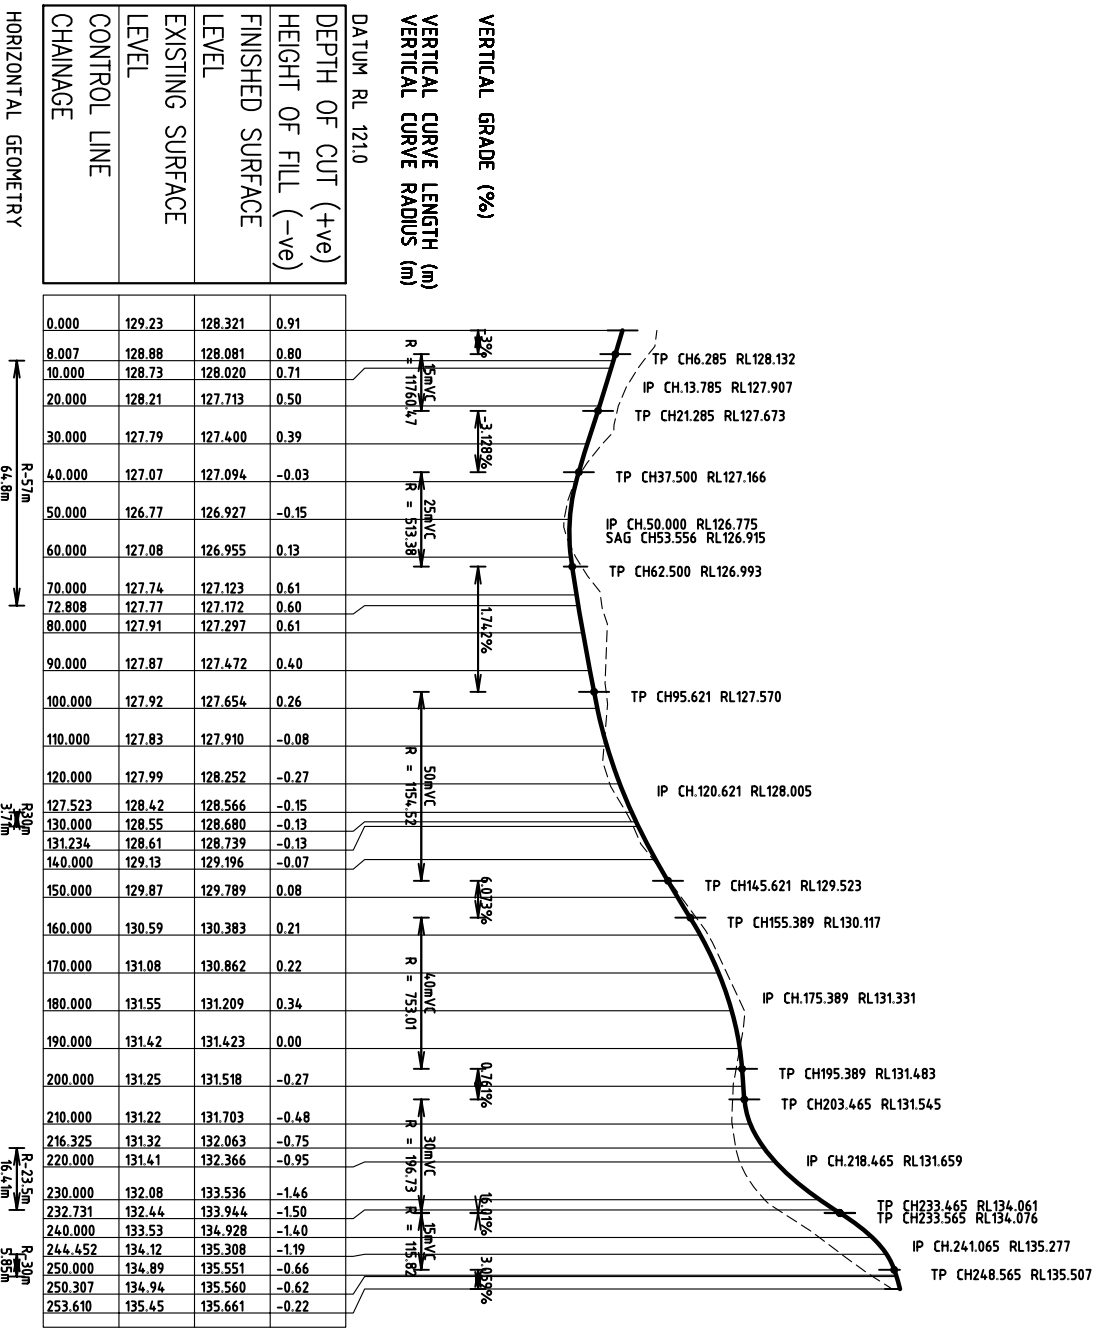


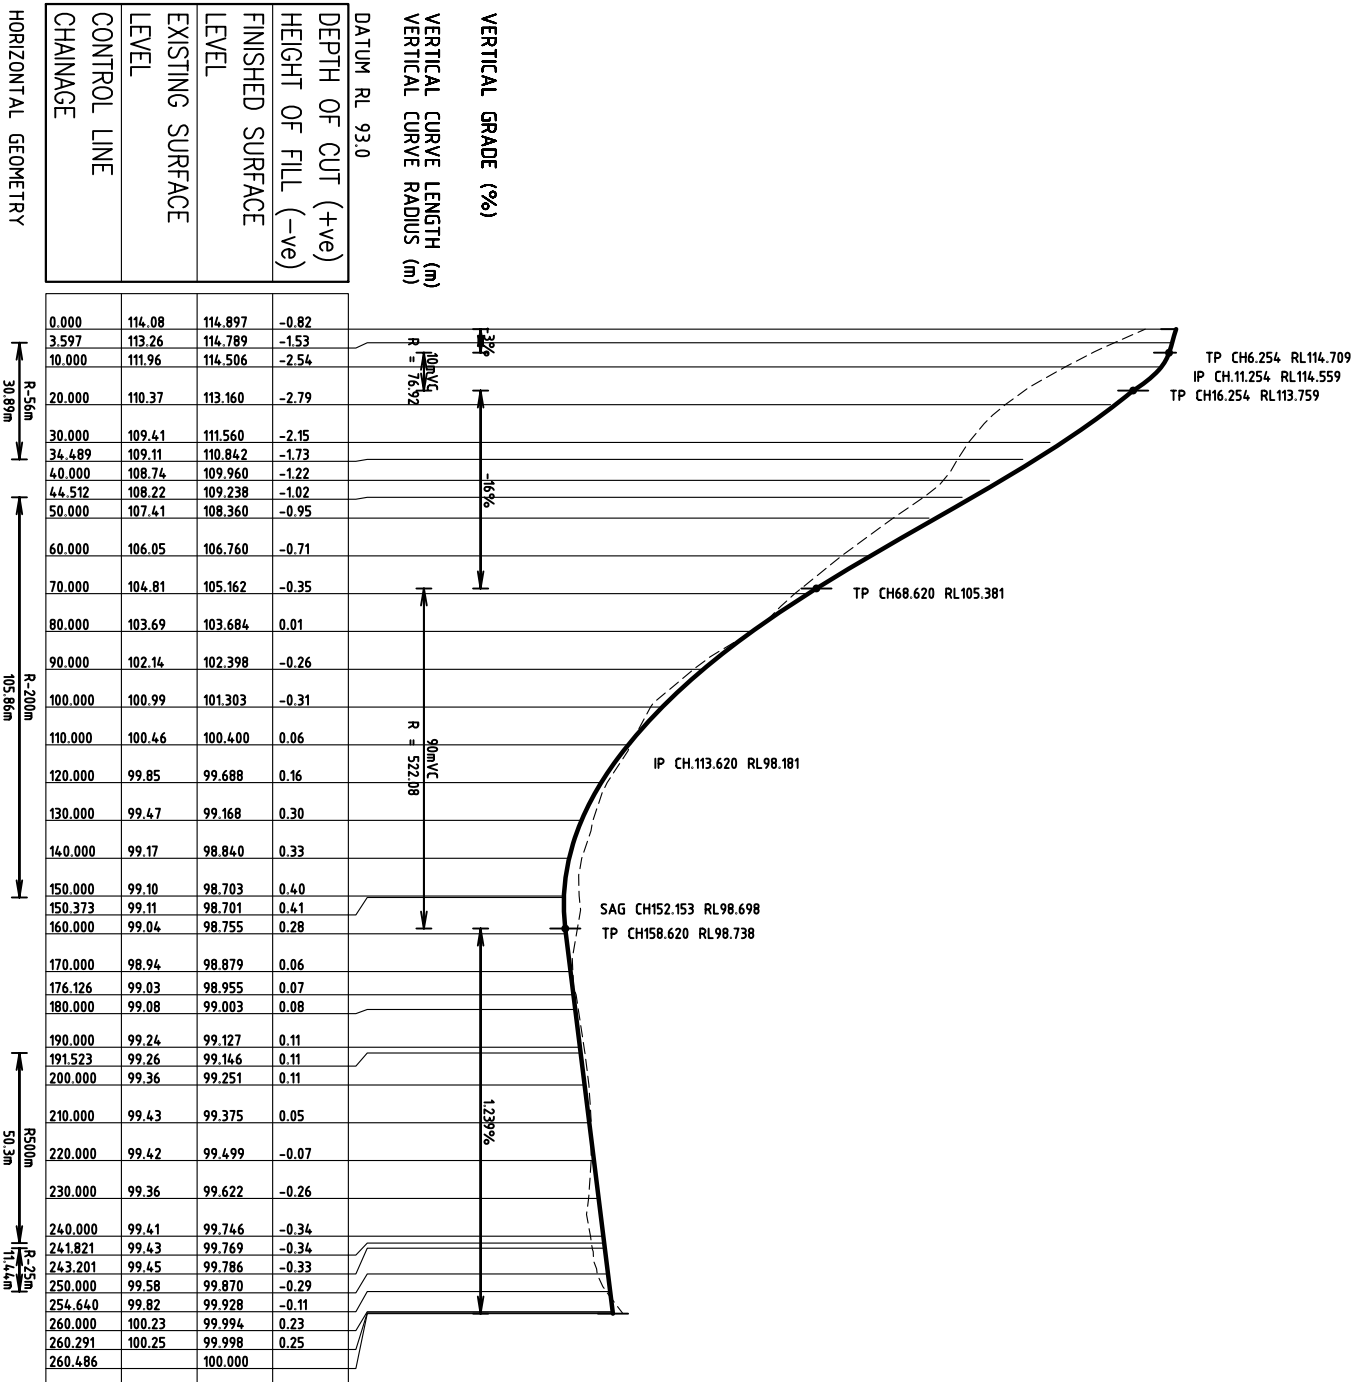

LONGITUDINAL SECTION - ROAD 21


PRELIMINARY DESIGN ONLY
FINAL DESIGN LEVELS SUBJECT TO ARCHITECTS BUILDING

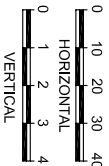


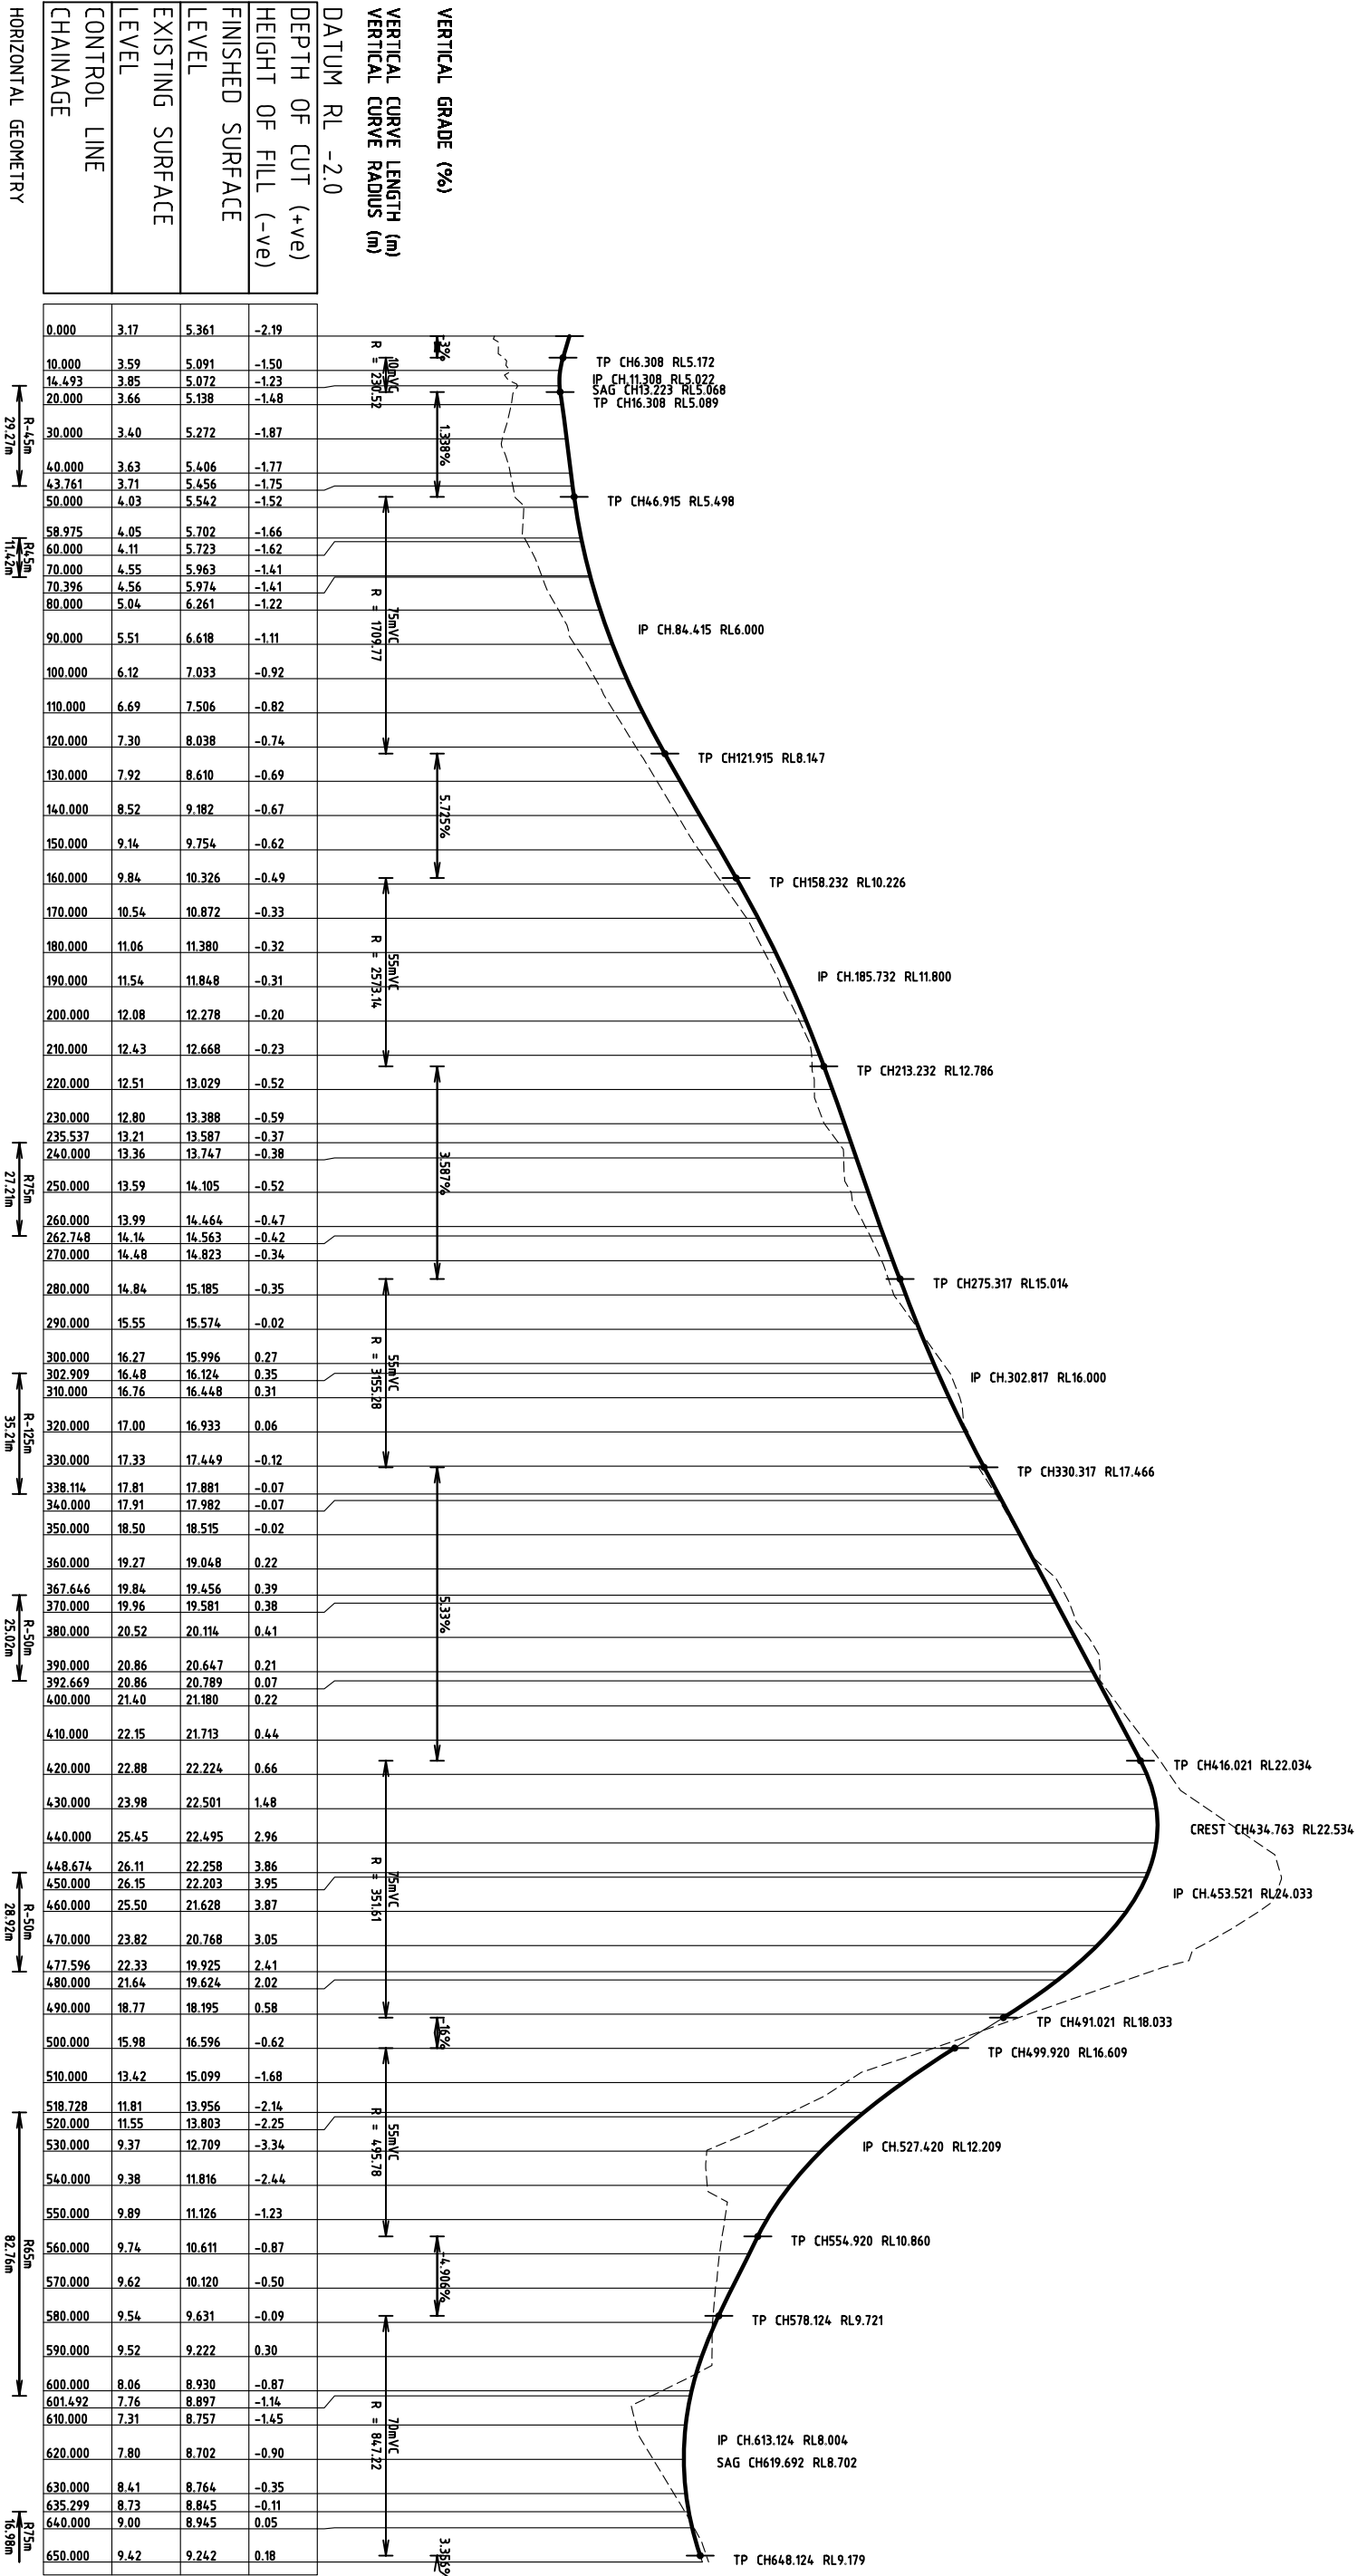


LONGITUDINAL SECTION - ROAD 50

PRELIMINARY DESIGN ONLY
FINAL DESIGN LEVELS SUBJECT TO ARCHITECTS BUILDING
DESIGN LEVELS

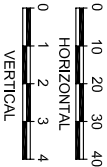

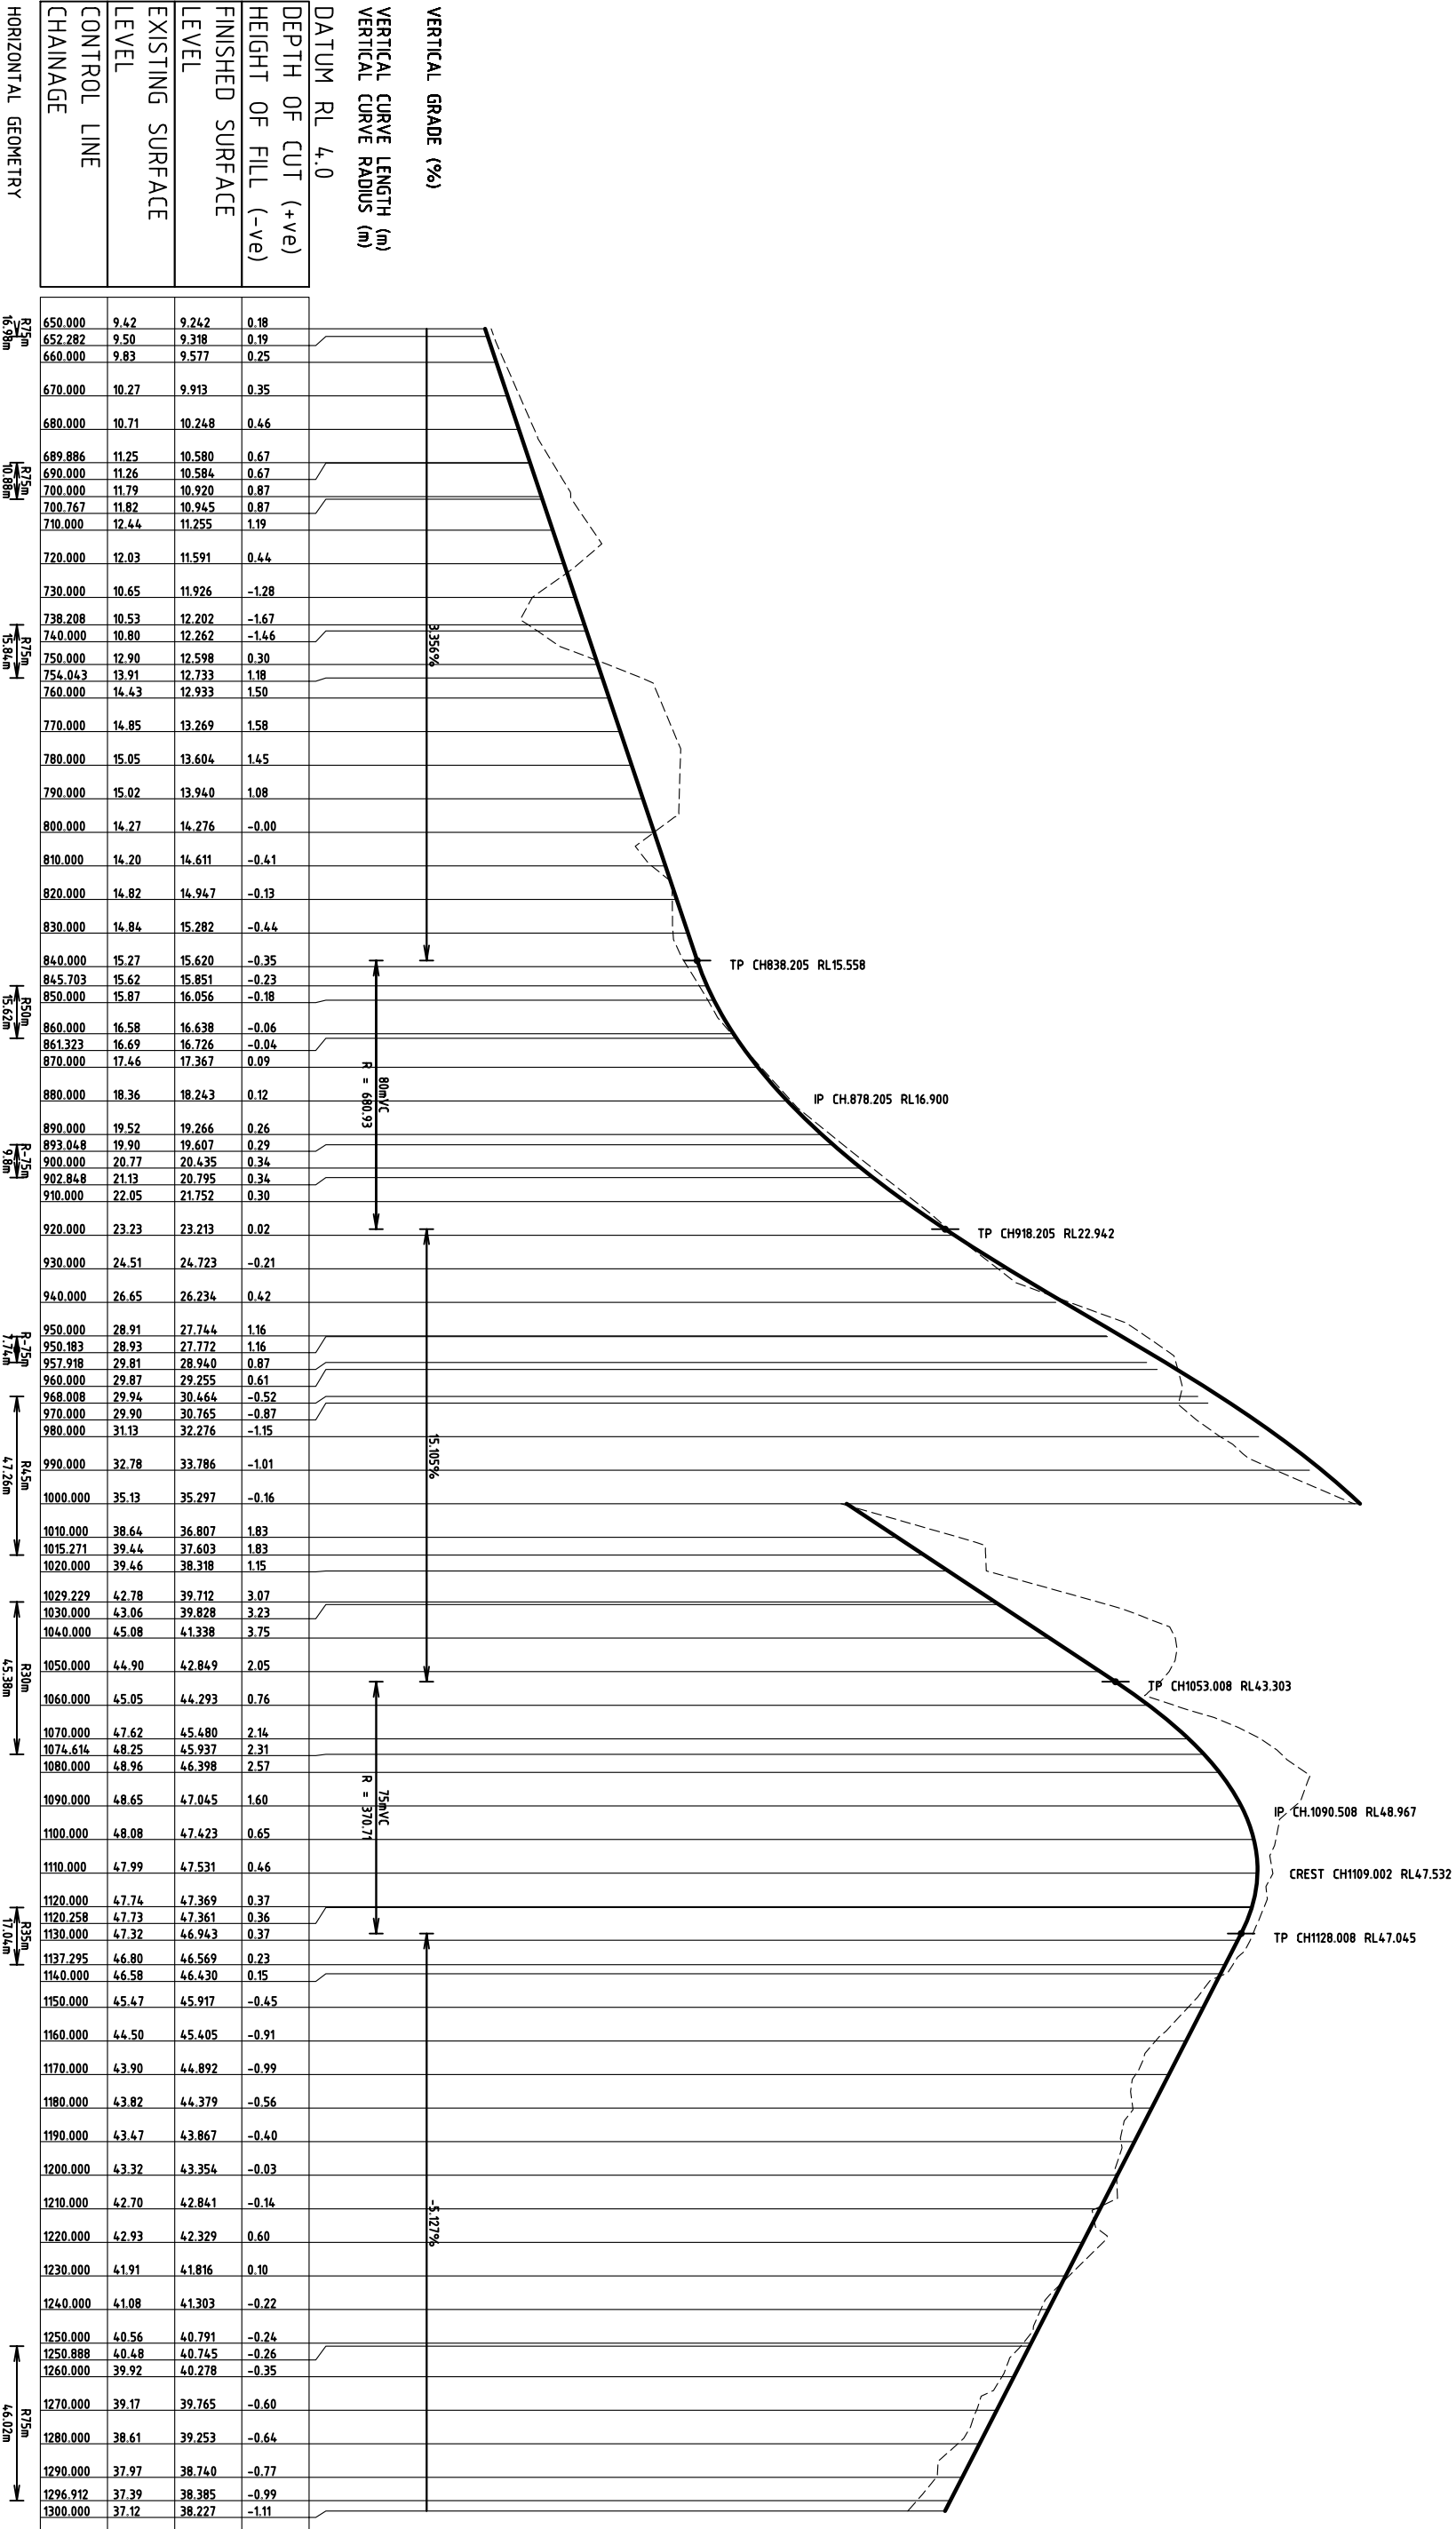

PRELIMINARY DESIGN ONLY
FINAL DESIGN LEVELS SUBJECT TO ARCHITECTS BUILDING
DESIGN LEVELS

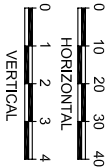

DEPTH OF CUT (+ve) HEIGHT OF FILL (-ve)	FINISHED SURFACE LEVEL	EXISTING SURFACE LEVEL	CONTROL LINE CHAINAGE
0.04	165.000	165.04	0.000
0.95	164.711	165.66	10.000
1.31	164.754	166.06	20.000
1.33	165.016	166.35	26.138
1.37	165.257	166.63	30.000
1.28	165.550	166.83	35.212
1.08	165.775	166.85	40.000
0.47	166.106	166.57	50.000
0.38	166.249	166.63	60.000
0.36	166.205	166.57	70.000
0.17	166.071	166.24	80.000
0.21	166.018	166.23	90.000
0.34	166.065	166.40	100.000
0.37	166.212	166.59	110.000
0.52	166.406	166.93	118.128
0.55	166.460	167.01	120.000
0.74	166.770	167.51	130.000
1.03	167.082	168.12	140.000
1.05	167.393	168.44	150.000
0.67	167.705	168.37	160.000
0.54	168.017	168.56	170.000
0.71	168.328	169.04	180.000
1.01	168.632	169.64	190.000
1.29	168.822	170.11	200.000
1.43	168.864	170.29	210.000
1.51	168.759	170.27	220.000
1.02	168.528	169.55	229.291
0.99	168.505	169.49	230.000
0.64	168.104	168.75	240.000
0.39	167.555	167.94	250.000
0.36	166.858	167.22	260.000
-0.11	166.064	165.95	270.000
-0.02	165.265	165.24	280.000
0.01	164.395	164.41	290.000
-0.02	163.415	163.39	300.000
0.00	162.848	162.85	305.325
-0.05	162.324	162.28	310.000
-0.17	161.147	160.98	320.000
-0.16	160.319	160.16	326.997
-0.16	160.315	160.15	327.030
-0.12	159.964	159.84	330.000
-0.09	158.799	158.71	340.000
-0.19	158.019	157.83	346.984
-0.22	157.691	157.47	350.000
-0.26	156.641	156.38	360.000
-0.35	155.889	155.54	367.532
-0.37	155.650	155.28	370.000
-0.32	154.717	154.40	380.000
-0.31	153.842	153.53	390.000
-0.33	153.026	152.70	400.000
-0.38	152.268	151.89	410.000
-0.63	151.568	150.94	420.000
-0.55	150.927	150.38	430.000
-0.58	150.325	149.74	440.000
-0.45	149.725	149.28	450.000
-0.20	149.126	148.93	460.000
0.06	148.642	148.70	470.000
0.62	148.358	148.97	480.000
1.05	148.276	149.33	490.000
1.10	148.395	149.50	500.000
0.51	148.714	149.23	510.000
0.34	149.235	149.57	520.000
-0.69	149.956	149.26	530.000
-0.34	150.879	150.54	540.000
-0.79	152.002	151.21	550.000
-1.52	153.326	151.81	560.000
-0.85	154.844	153.99	570.000
-0.43	155.712	155.28	575.524
-0.19	156.415	156.23	580.000
0.14	157.987	158.12	590.000
0.41	158.500	158.91	593.268

HORIZONTAL GEOMETRY

R100m 97.07m

R125m 111.16m

R100m 21.67m R100m 19.35m


R300m 207.39m

LONGITUDINAL SECTION - ROAD 100


VERTICAL GRADE (%)



VERTICAL CURVE LENGTH (m)
VERTICAL CURVE RADIUS (m)

DATUM RL 140.0

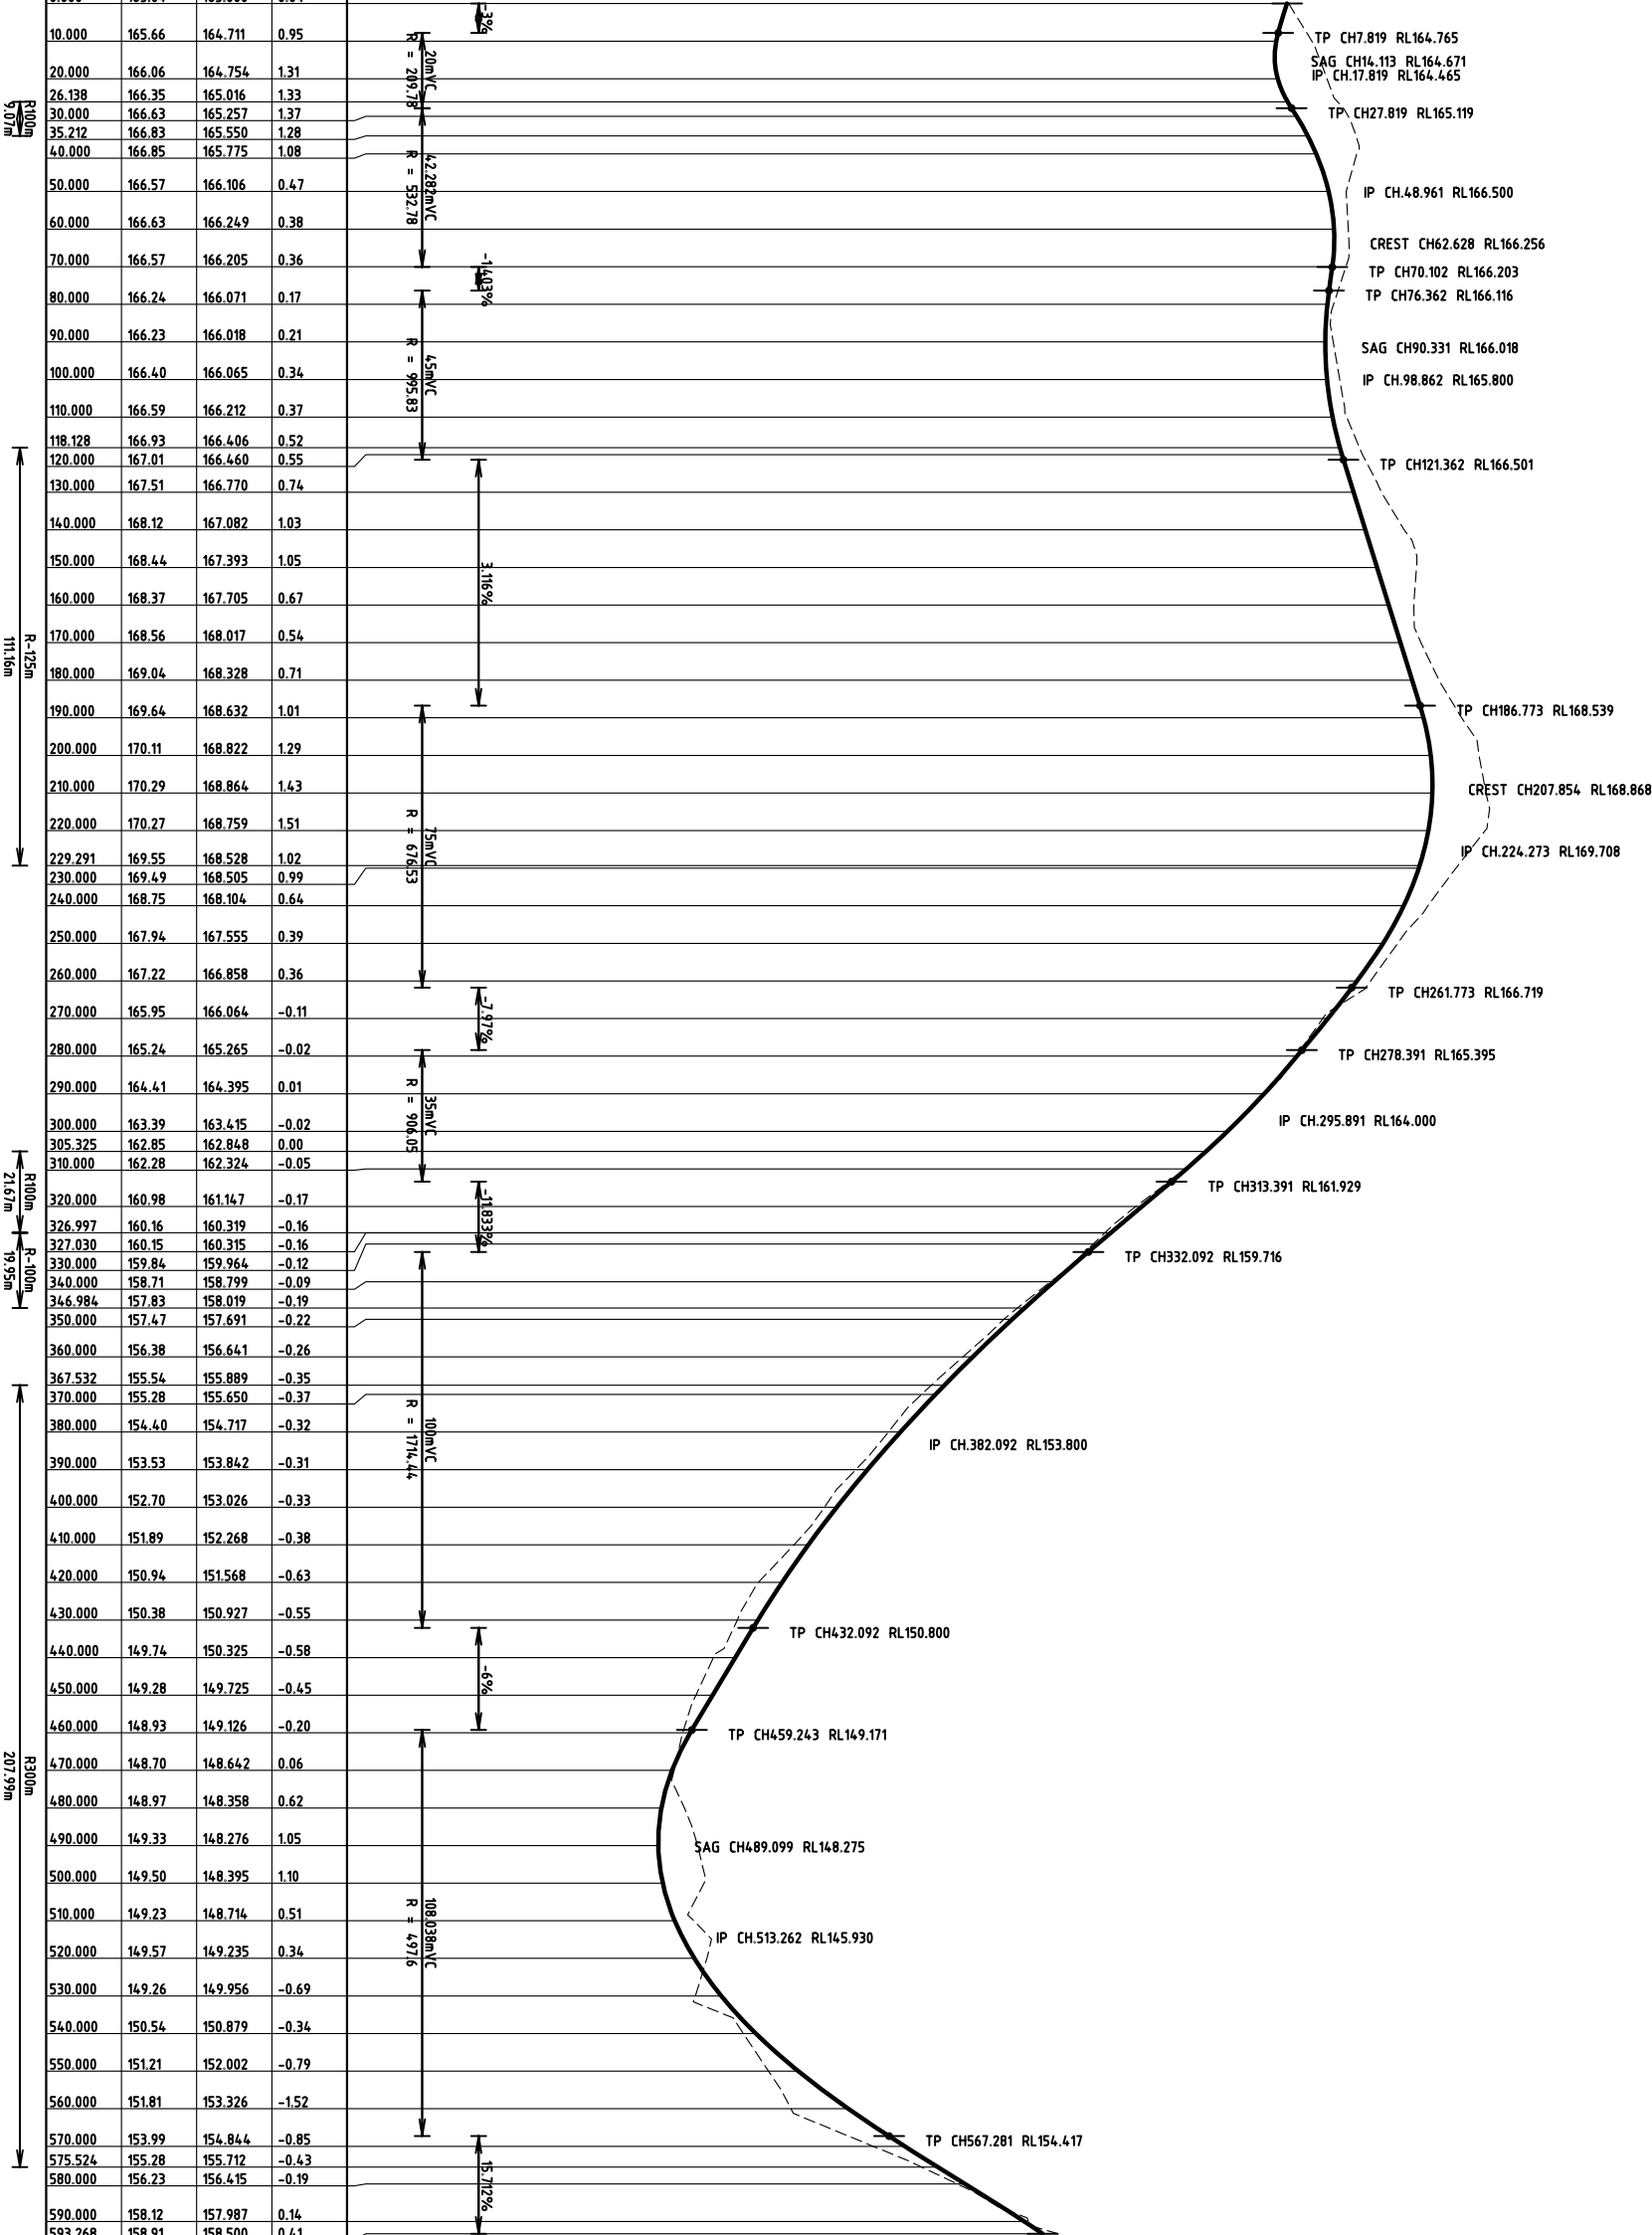


PRELIMINARY DESIGN ONLY
FINAL DESIGN LEVELS SUBJECT TO ARCHITECTS BUILDING
DESIGN LEVELS

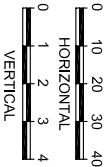


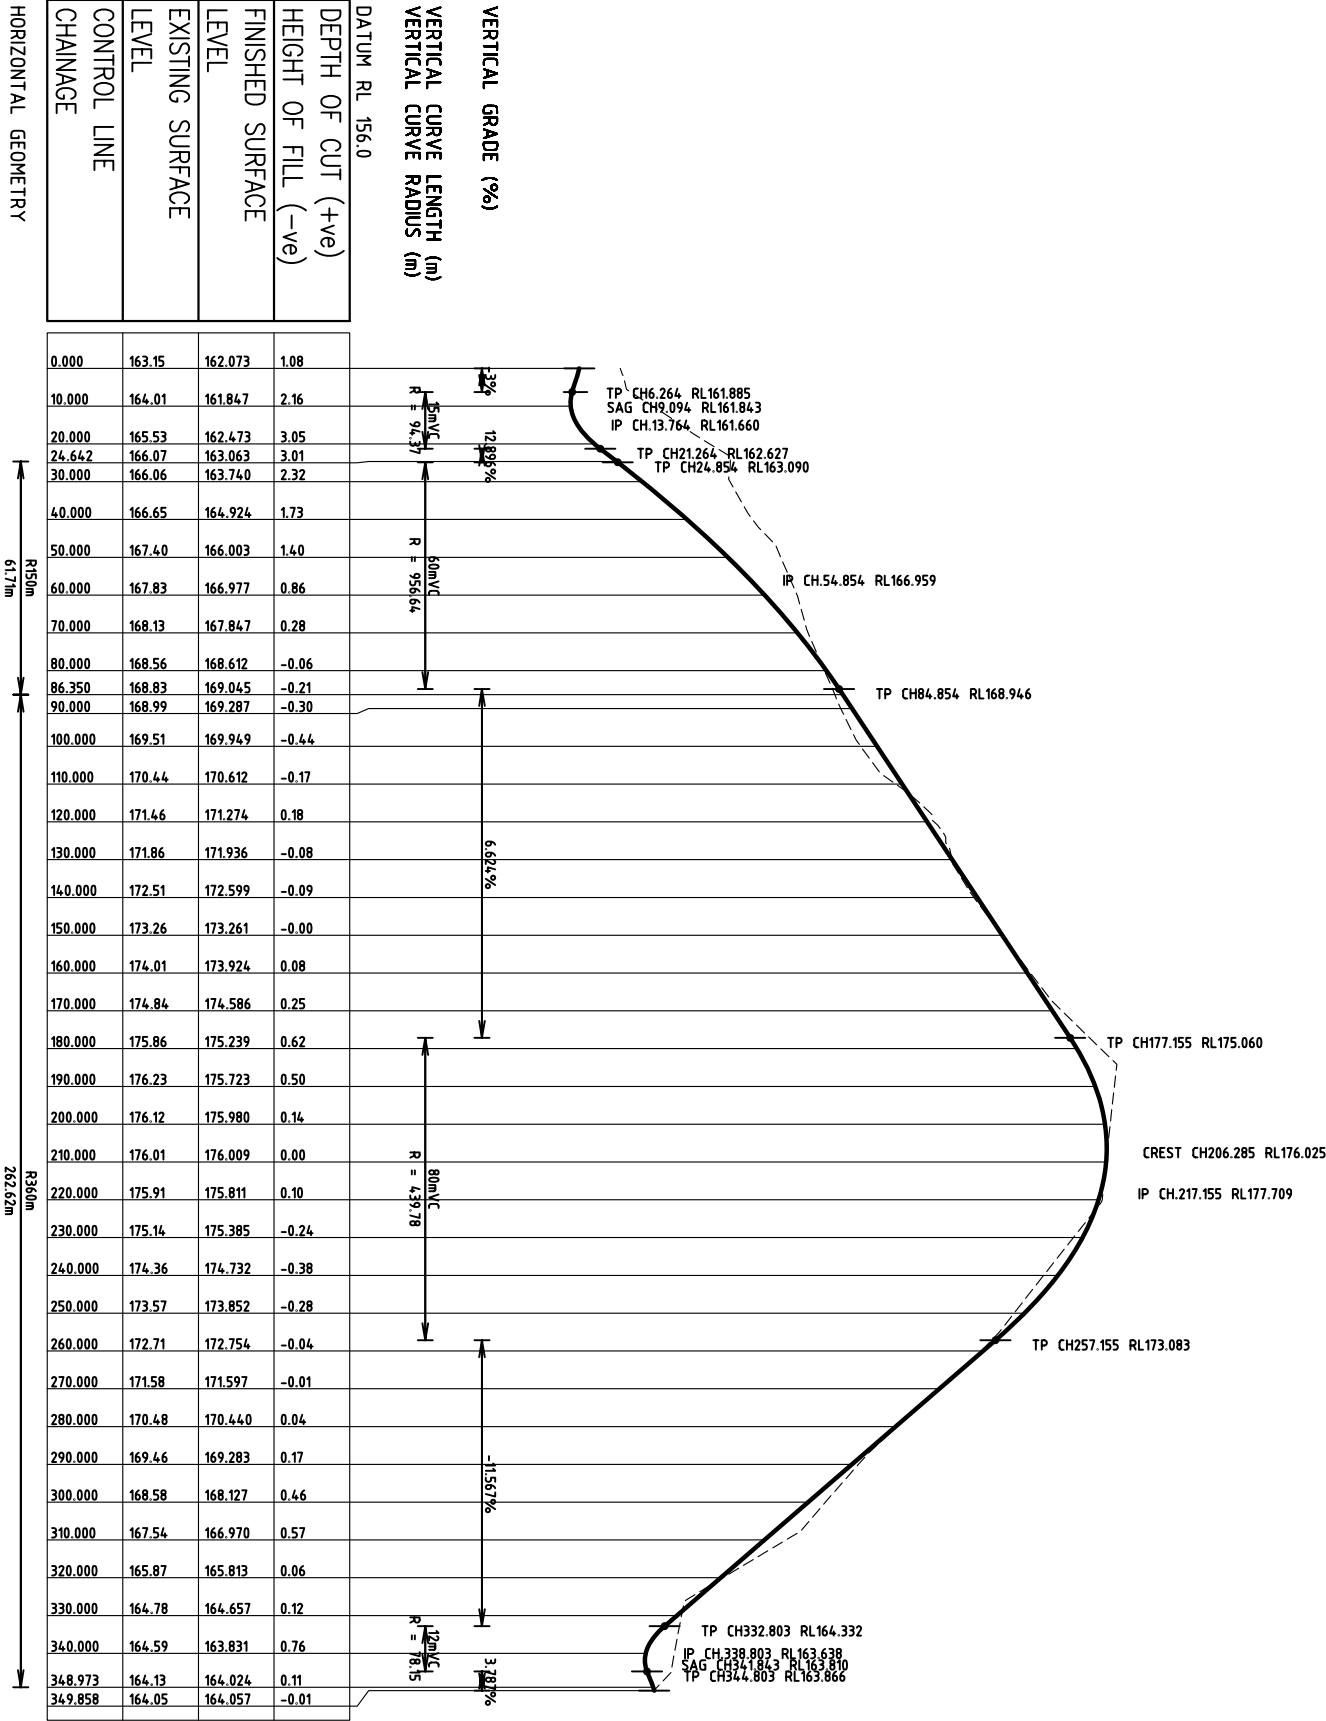
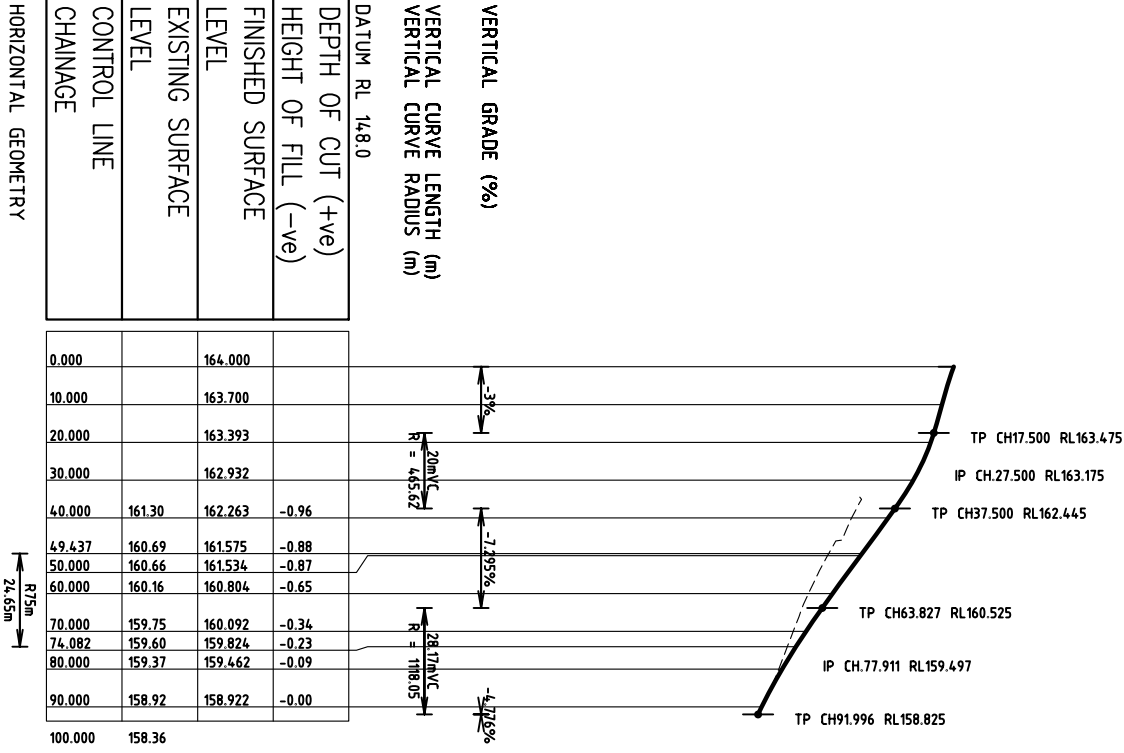



PRELIMINARY DESIGN ONLY
FINAL DESIGN LEVELS SUBJECT TO ARCHITECTS BUILDING
DESIGN LEVELS

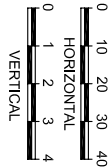


LONGITUDINAL SECTION - ROAD 103




HORIZONTAL CHAINAGE	EXISTING SURFACE LEVEL	FINISHED SURFACE LEVEL	DEPTH OF CUT (+ve) HEIGHT OF FILL (-ve)	VERTICAL CURVE LENGTH (m) VERTICAL CURVE RADIUS (m)	VERTICAL GRADE (%)	HORIZONTAL GEOMETRY
0.000	170.40	170.359	0.04			
10.000	169.90	170.043	-0.14		3%	TP CH5.063 RL170.207 IP CH.10.063 RL170.057 TP CH15.063 RL169.843
20.000	169.53	169.631	-0.10		-4.783%	
30.000	169.15	169.203	-0.06			
40.000	168.73	168.775	-0.04			
50.000	168.39	168.345	0.04			TP CH46.765 RL168.485
60.000	167.89	167.887	0.01			
70.000	167.65	167.392	0.25			
80.000	167.18	166.862	0.32			IP CH.76.765 RL167.200
90.000	166.44	166.296	0.14			
100.000	165.65	165.694	-0.04			
110.000	165.11	165.057	0.06			TP CH106.765 RL165.266
120.000	164.54	164.412	0.13			
130.000	163.85	163.785	0.07			TP CH124.038 RL164.152
140.000	163.16	163.249	-0.09			
150.000	162.74	162.813	-0.07			IP CH.149.038 RL162.540
160.000	162.49	162.475	0.02			
170.000	162.30	162.238	0.06			
180.000	162.09	162.081	0.01			TP CH174.038 RL162.170
190.000	161.90	161.947	-0.05			TP CH187.267 RL161.974 SAG CH191.401 RL161.943
200.000	162.11	162.076	0.03			
205.498	162.21	162.299	-0.09			
210.000	162.32	162.563	-0.24			IP CH.204.767 RL161.715
220.000	163.29	163.408	-0.12			
230.000	164.56	164.505	0.06			TP CH222.267 RL163.650
230.105	164.57	164.516	0.06			
240.000	166.03	165.608	0.42			TP CH237.330 RL165.315
250.000	167.46	166.662	0.79			
260.000	168.50	167.648	0.85			
264.820	168.75	168.099	0.65			IP CH.267.037 RL168.600
270.000	169.03	168.567	0.47			
280.000	169.74	169.418	0.32			
286.883	170.21	169.965	0.24			
286.884	170.21	169.965	0.24			
290.000	170.42	170.202	0.22			
300.000	171.00	170.921	0.08			TP CH296.744 RL170.692
310.000	171.42	171.625	-0.20			
316.813	172.20	172.105	0.10			
320.000	172.46	172.329	0.13			
330.000	173.32	173.033	0.28			
340.000	173.91	173.738	0.18			
350.000	174.46	174.442	0.02			
360.000	175.02	175.146	-0.13			
370.000	175.93	175.850	0.08			
380.000	176.80	176.554	0.25			
390.000	177.80	177.255	0.55			TP CH386.511 RL177.013
400.000	178.70	177.915	0.78			
410.000	179.35	178.523	0.83			
420.000	179.82	179.080	0.74			
430.000	180.36	179.585	0.77			
432.937	180.46	179.723	0.74			
440.000	180.71	180.037	0.67			IP CH.424.011 RL179.653
450.000	180.89	180.438	0.45			
460.000	181.08	180.787	0.29			TP CH461.511 RL180.836
470.000	181.39	181.103	0.29			
480.000	181.65	181.419	0.23			
490.000	182.02	181.740	0.28			TP CH486.597 RL181.627
500.000	182.45	182.148	0.30			
510.000	183.18	182.667	0.51			IP CH.511.597 RL182.415
520.000	183.83	183.295	0.54			
530.000	184.60	184.034	0.57			
540.000	185.57	184.877	0.69			TP CH536.597 RL184.582
550.000	186.66	185.744	0.91			
560.000	187.47	186.611	0.86			
563.102	187.73	186.880	0.85			
570.000	188.31	187.478	0.83			
575.196	188.51	187.932	0.58			TP CH572.269 RL187.675
580.000	189.06	188.372	0.68			
590.000	190.29	189.351	0.94			IP CH.582.269 RL188.542
600.000	191.81	190.393	1.42			TP CH592.269 RL189.586
610.000	193.26	191.438	1.82			
620.000	195.10	192.482	2.62			TP CH620.727 RL192.558
621.295	195.25	192.617	2.64			
630.000	196.11	193.523	2.59			IP CH.637.791 RL194.340
640.000	196.45	194.555	1.89			
650.000	197.10	195.579	1.52			TP CH654.855 RL196.073
660.000	197.07	196.595	0.48			
670.000	198.51	197.611	0.90			
672.672	198.96	197.885	1.07			TP CH671.315 RL197.744
680.000	199.85	198.720	1.13			
690.000	201.73	200.075	1.66			IP CH.681.315 RL198.760
700.000	202.66	201.584	1.08			TP CH691.315 RL200.272
710.000	204.14	203.096	1.04			

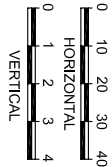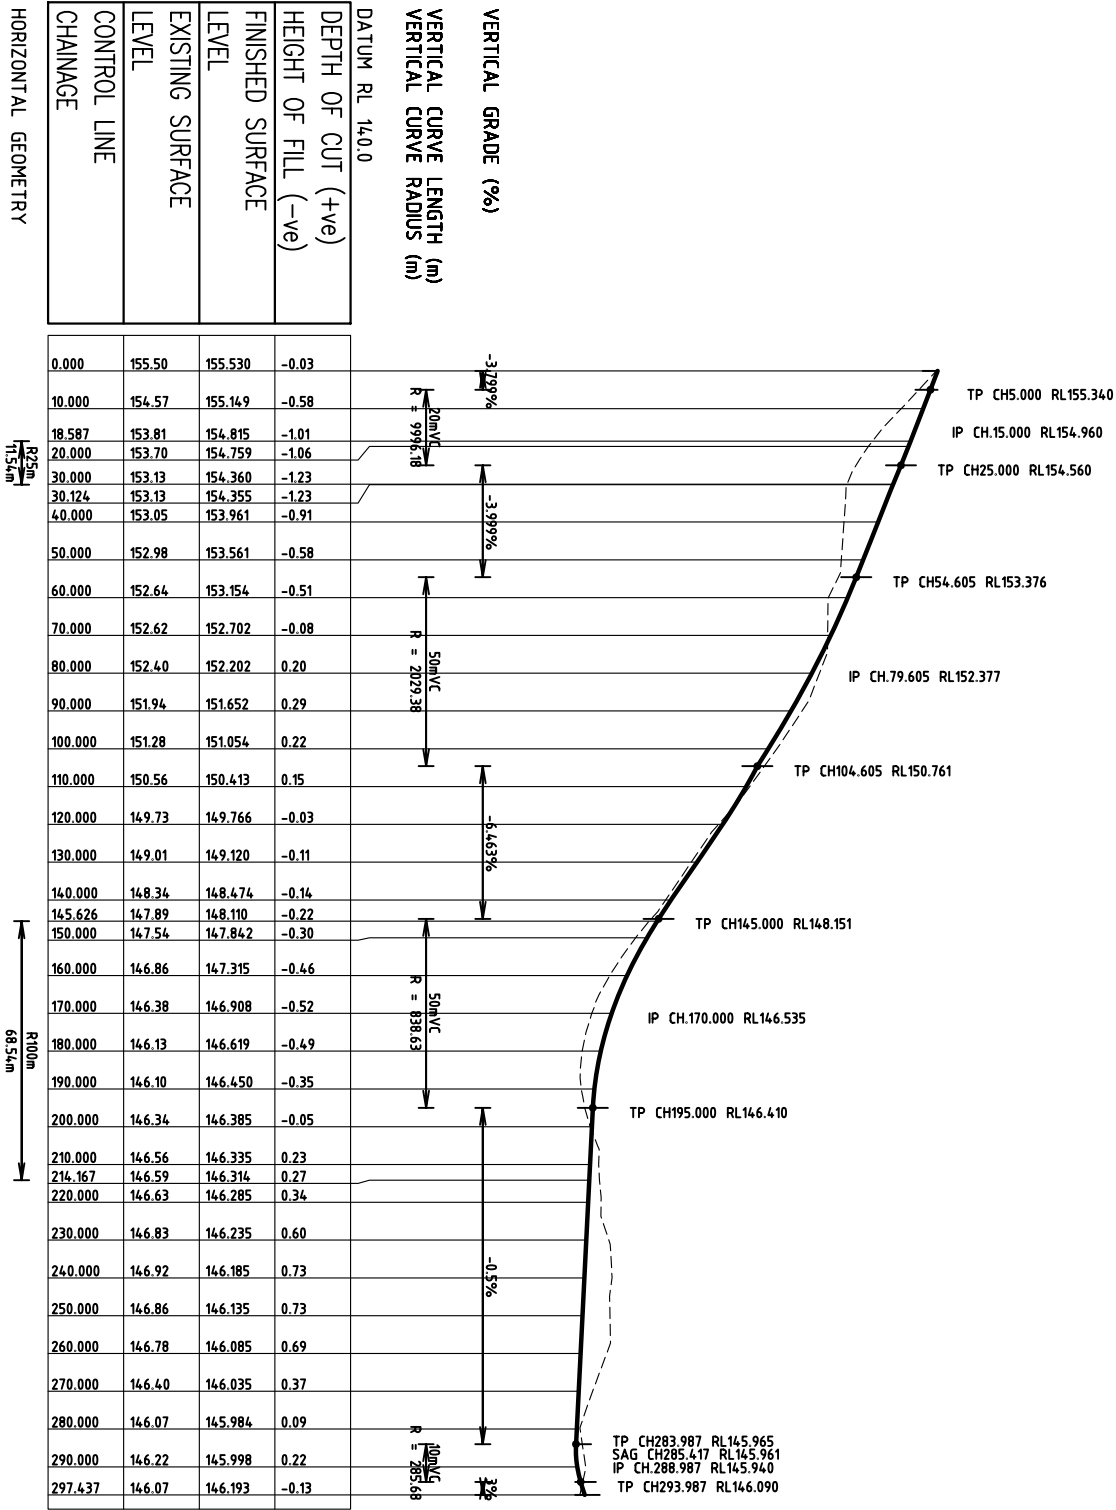
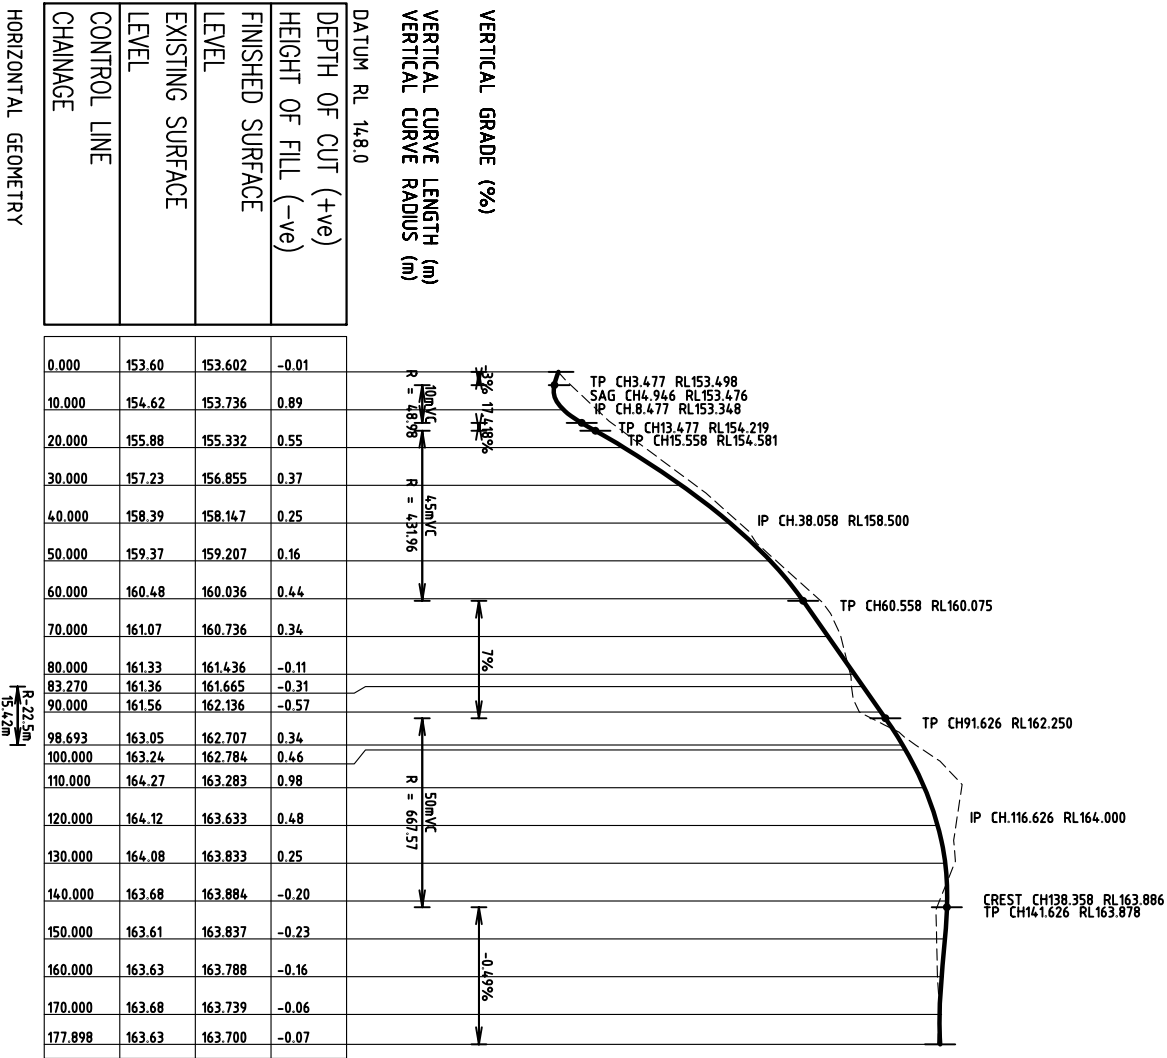


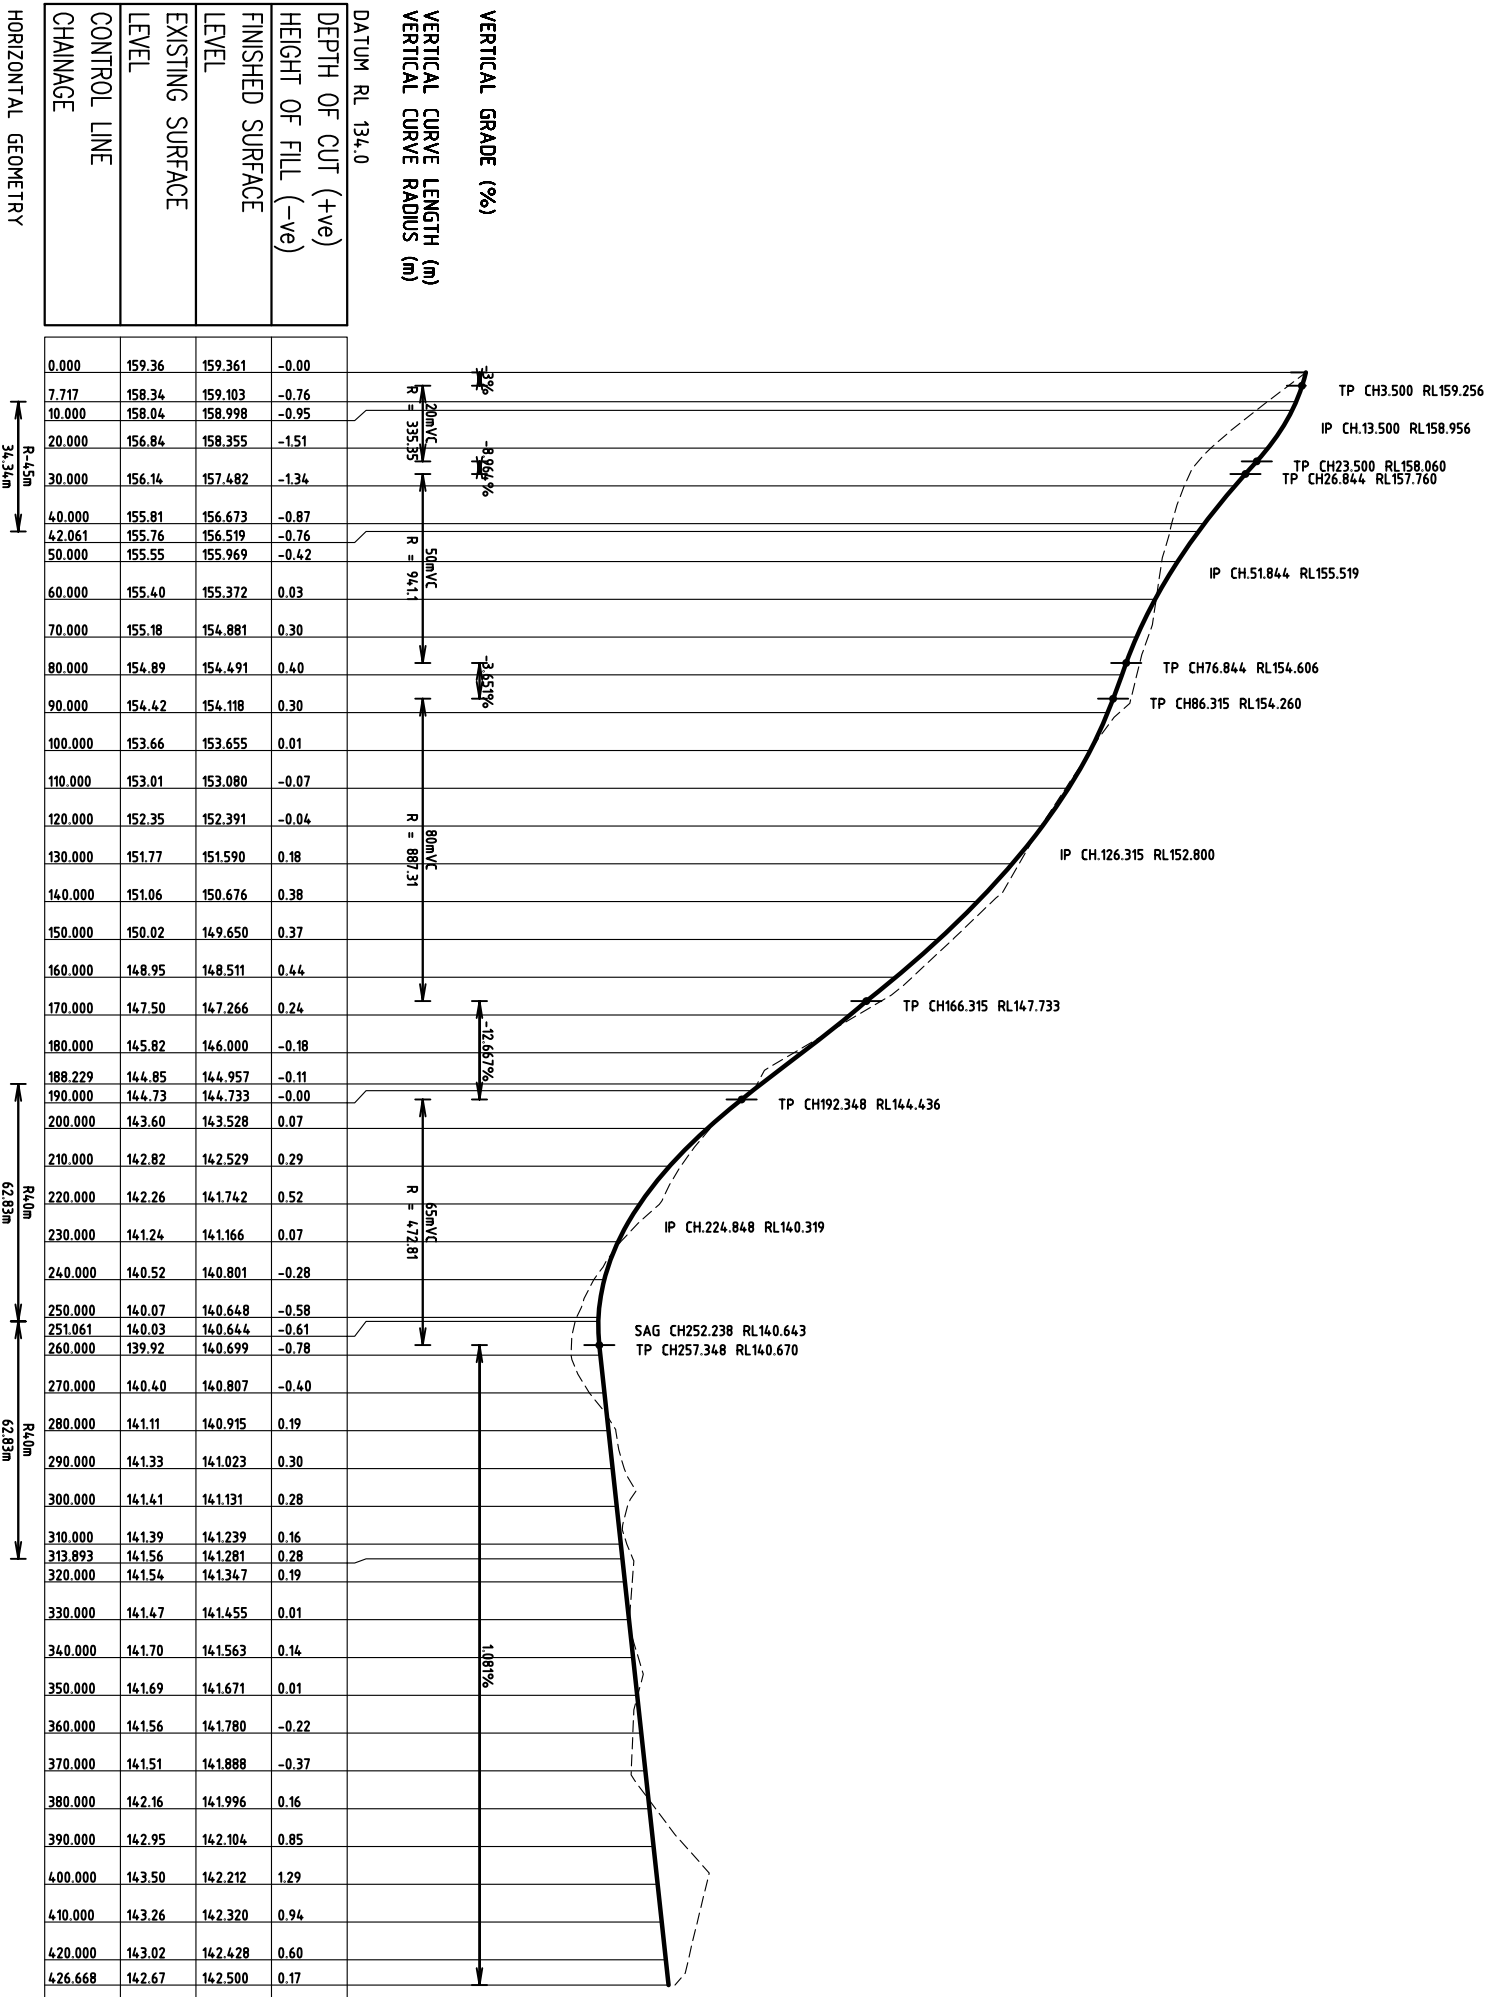


PRELIMINARY DESIGN ONLY
FINAL DESIGN LEVELS SUBJECT TO ARCHITECTS BUILDING DESIGN LEVELS

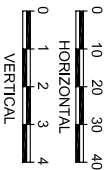

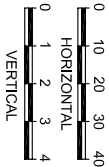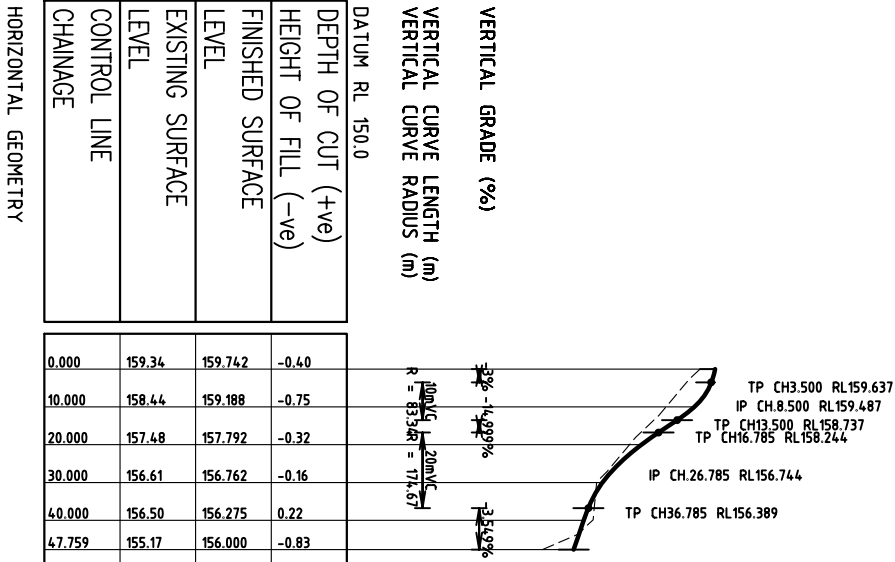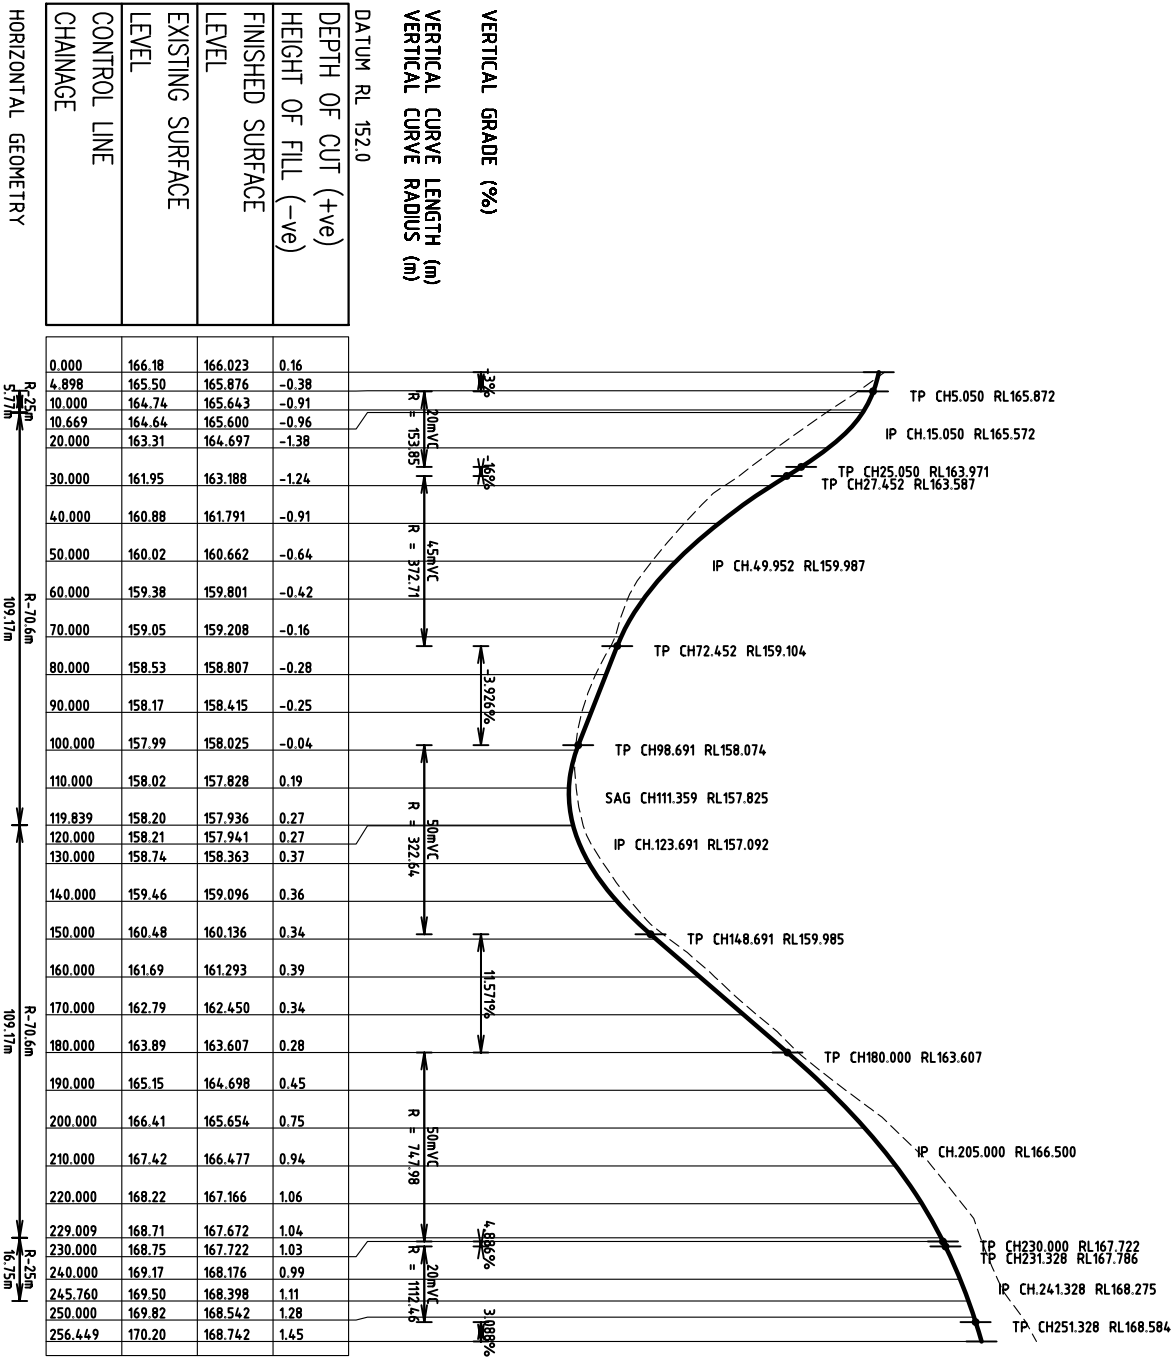


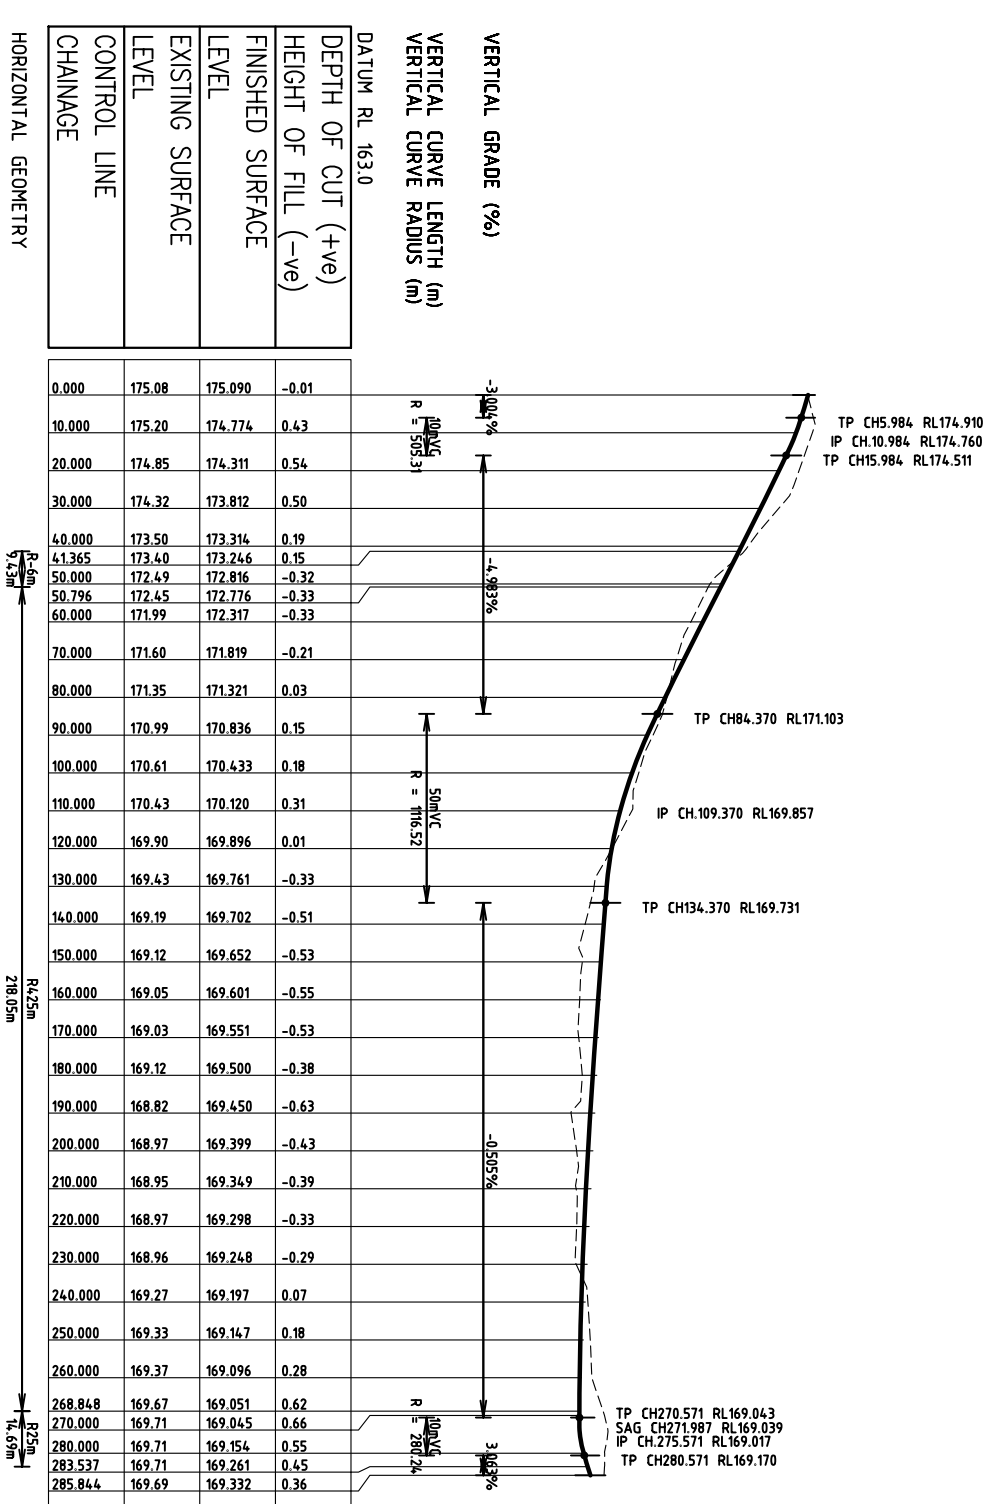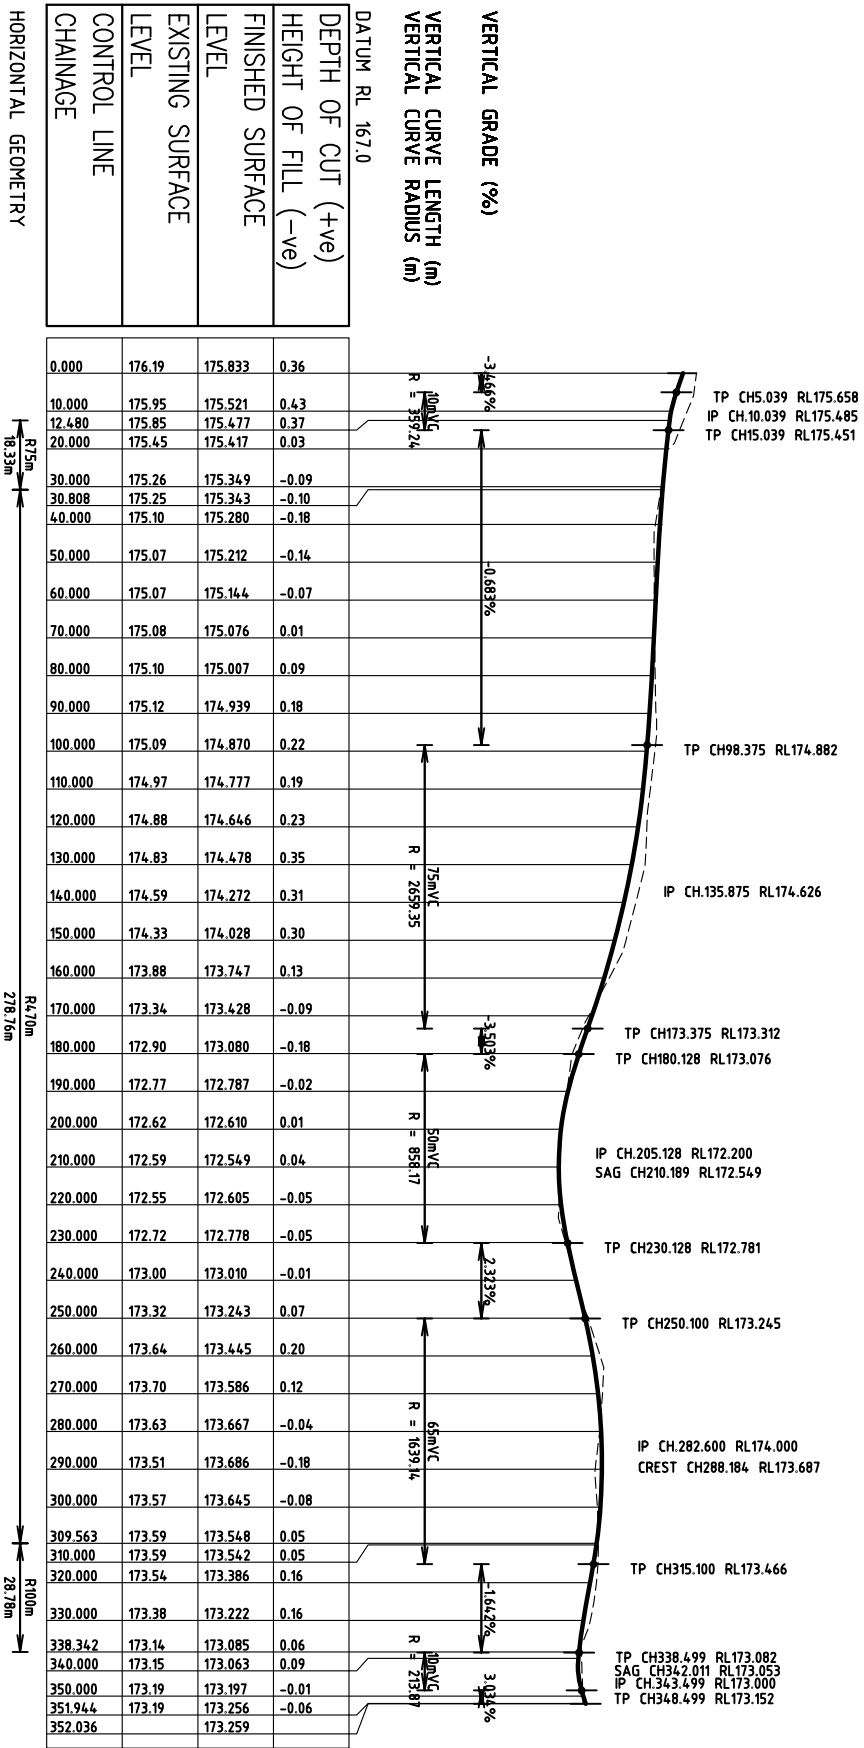


PRELIMINARY DESIGN ONLY
FINAL DESIGN LEVELS SUBJECT TO ARCHITECTS BUILDING

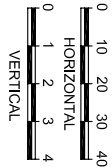

HORIZONTAL GEOMETRY	CONTROL LINE	EXISTING SURFACE LEVEL	FINISHED SURFACE LEVEL	DEPTH OF CUT (+ve) HEIGHT OF FILL (-ve)	DATUM RL 158.0	VERTICAL GRADE (%)	VERTICAL CURVE LENGTH (m)	VERTICAL CURVE RADIUS (m)
0.000	164.36	164.400	-0.04					
10.000	164.32	164.265	0.06					
20.000	164.35	164.130	0.22					
30.000	163.85	164.134	-0.29					
40.000	164.36	164.395	-0.03					
50.000	164.90	164.911	-0.01					
60.000	166.52	165.637	0.88					
70.000	166.93	166.278	0.65					
80.000	167.09	166.768	0.32					
85.492	167.43	166.974	0.45					
90.000	167.65	167.109	0.55					
100.000	167.90	167.299	0.60					
104.526	167.72	167.336	0.39					
110.000	167.84	167.340	0.50					
120.000	167.70	167.237	0.46					
127.943	167.23	167.126	0.10					
130.000	167.22	167.097	0.12					
140.000	167.63	166.956	0.68					
141.307	167.55	166.938	0.61					
150.000	167.08	166.828	0.25					
160.000	167.39	166.830	0.56					
163.100	167.39	166.862	0.53					
170.000	167.42	166.989	0.43					
174.301	167.44	167.105	0.34					
180.000	167.58	167.305	0.27					
190.000	167.94	167.778	0.16					
200.000	168.49	168.390	0.10					
203.895	168.75	168.619	0.13					
210.000	169.16	168.945	0.21					
220.000	169.65	169.390	0.26					
223.634	169.73	169.524	0.20					
230.000	169.84	169.725	0.12					
240.000	170.05	169.950	0.10					
250.000	170.28	170.072	0.20					
260.000	170.40	170.170	0.23					
270.000	170.56	170.268	0.29					
280.000	170.66	170.396	0.27					
290.000	170.74	170.664	0.08					
300.000	171.18	171.081	0.10					
310.000	171.68	171.648	0.03					
320.000	172.33	172.364	-0.03					
330.000	173.14	173.198	-0.06					
340.000	174.06	173.976	0.09					
347.397	174.73	174.421	0.31					
350.000	174.96	174.551	0.41					
360.000	175.49	174.919	0.57					
360.603	175.50	174.935	0.56					
370.000	175.47	175.082	0.39					
380.000	175.23	175.038	0.19					
390.000	174.92	174.788	0.13					
400.000	174.40	174.342	0.06					
410.000	173.68	173.846	-0.16					
414.038	173.41	173.645	-0.23					
420.000	173.10	173.356	-0.25					
430.000	172.81	172.938	-0.13					
440.000	172.66	172.608	0.05					
450.000	172.25	172.366	-0.11					
458.607	172.12	172.229	-0.11					
460.000	172.11	172.213	-0.10					

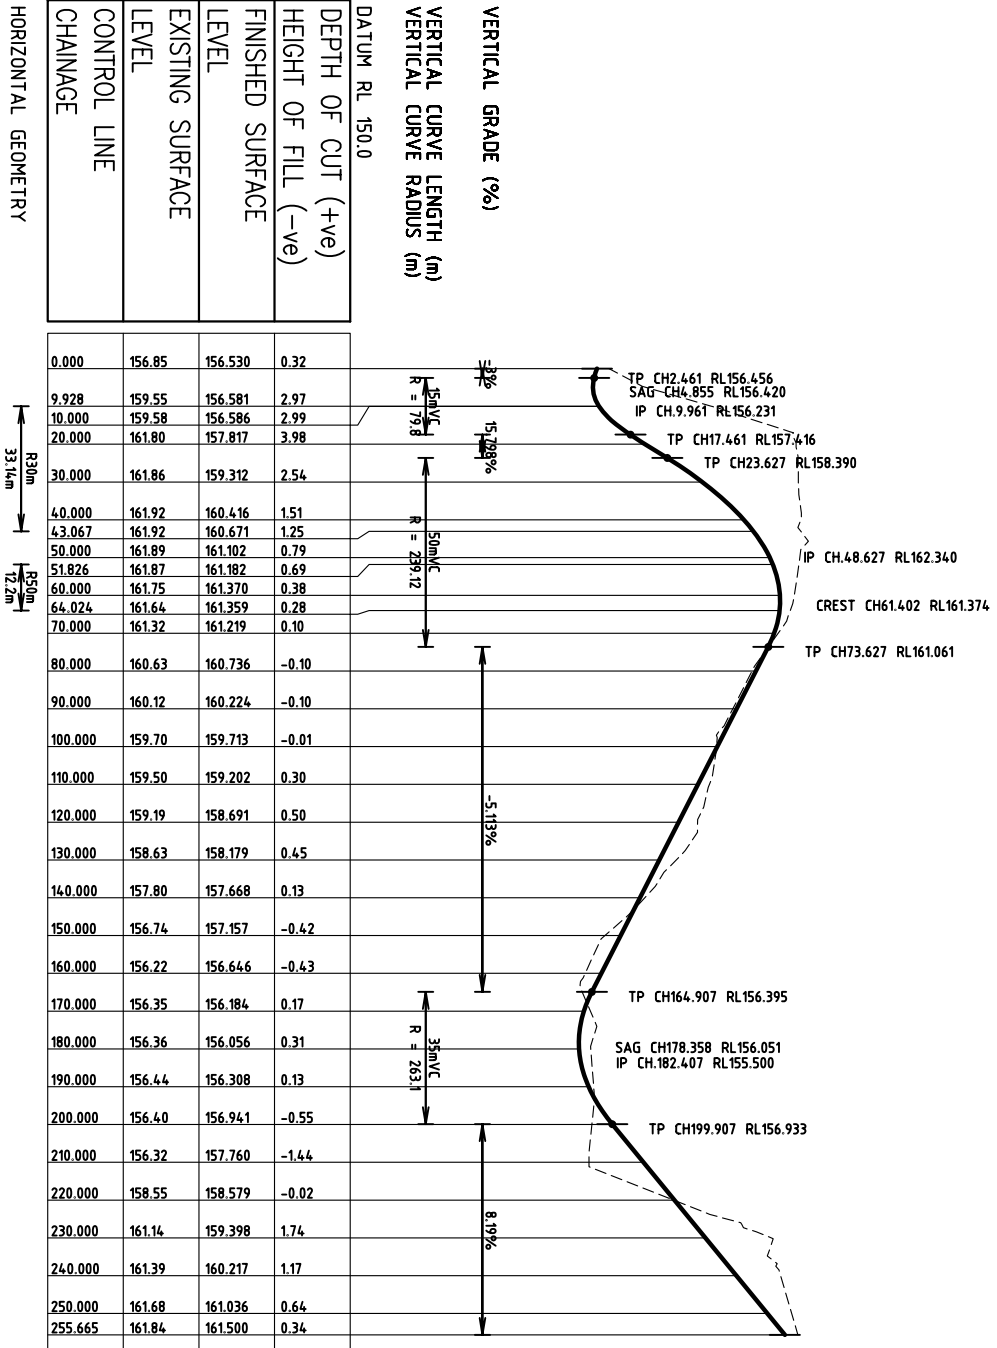





LONGITUDINAL SECTION - ROAD 116

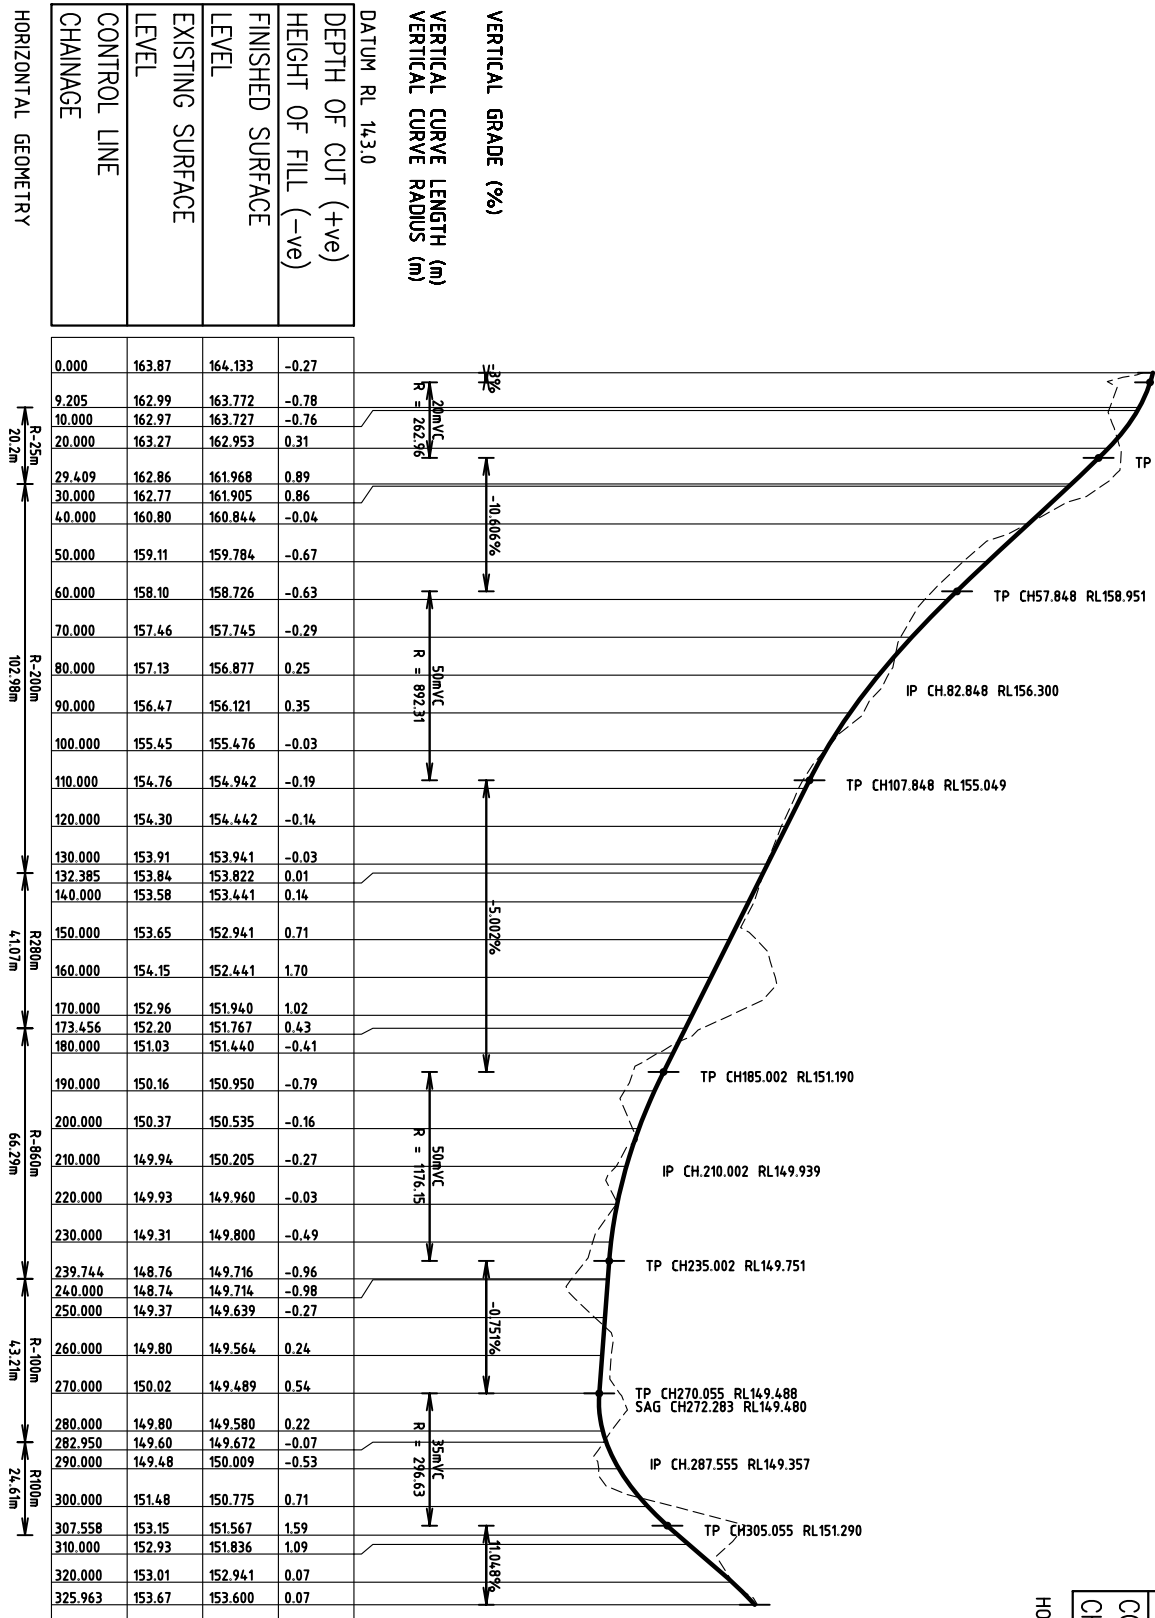




LONGITUDINAL SECTION - ROAD 115


PRELIMINARY DESIGN ONLY
FINAL DESIGN LEVELS SUBJECT TO ARCHITECTS BUILDING
DESIGN LEVELS

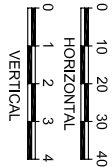

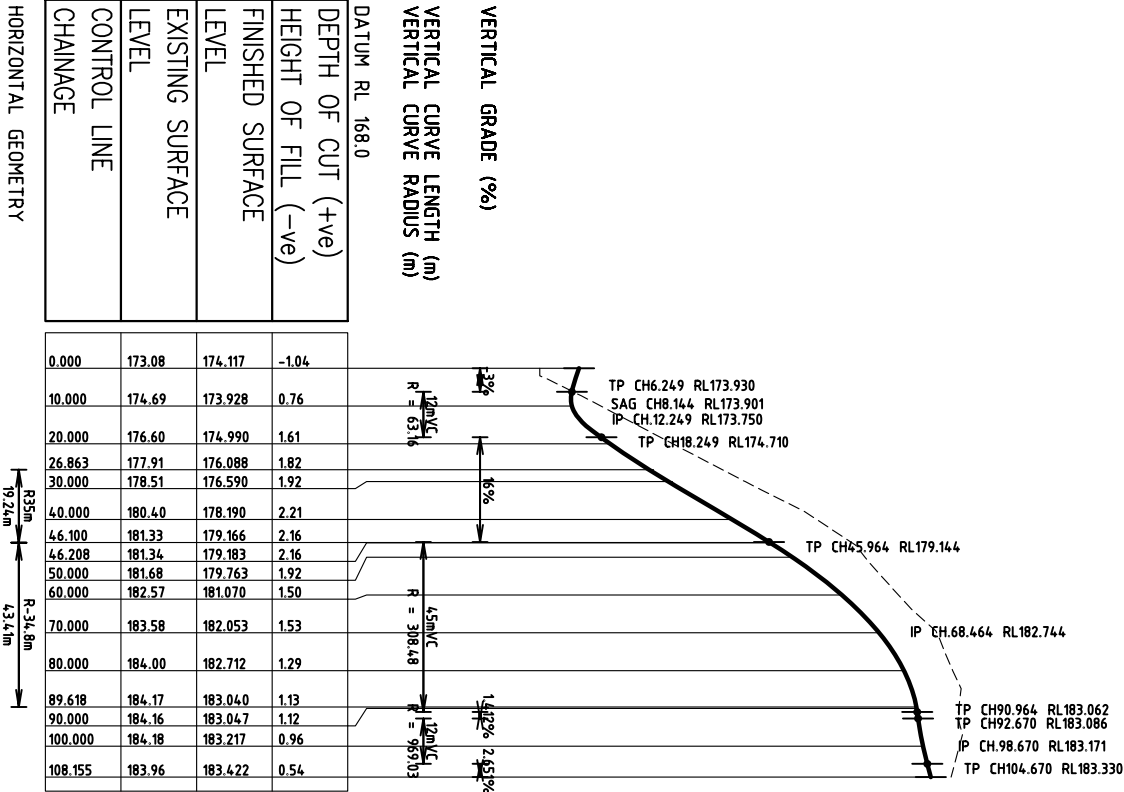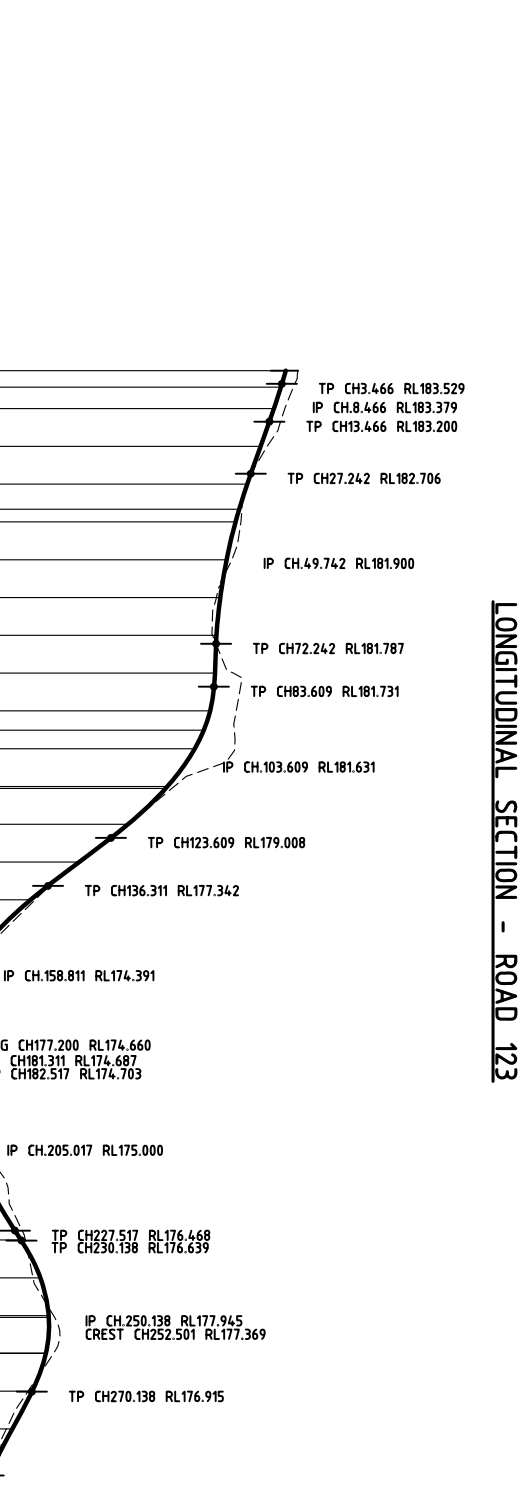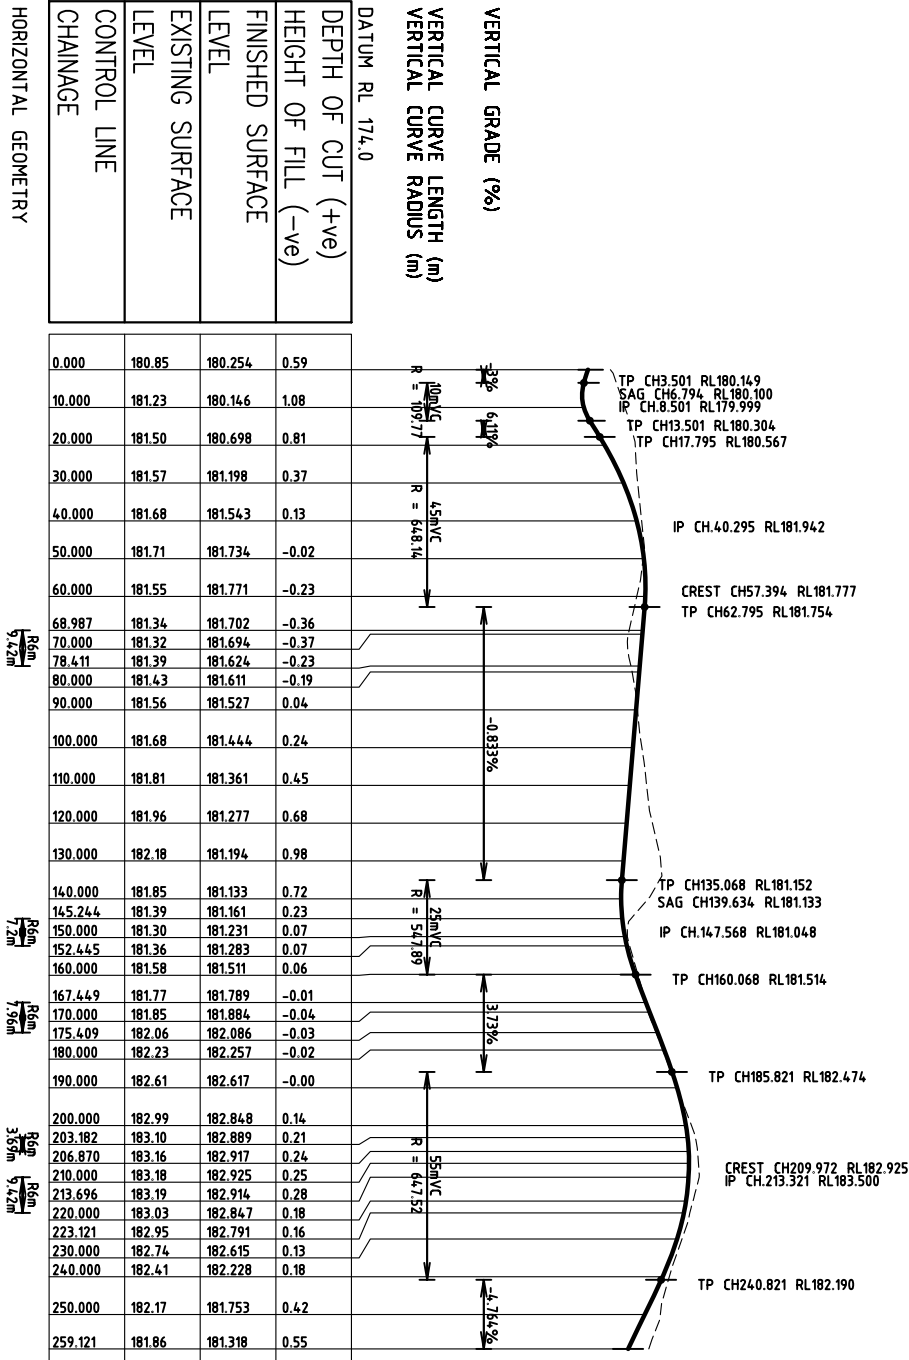


PRELIMINARY DESIGN ONLY
FINAL DESIGN LEVELS SUBJECT TO ARCHITECTS BUILDING

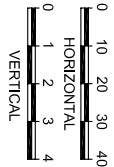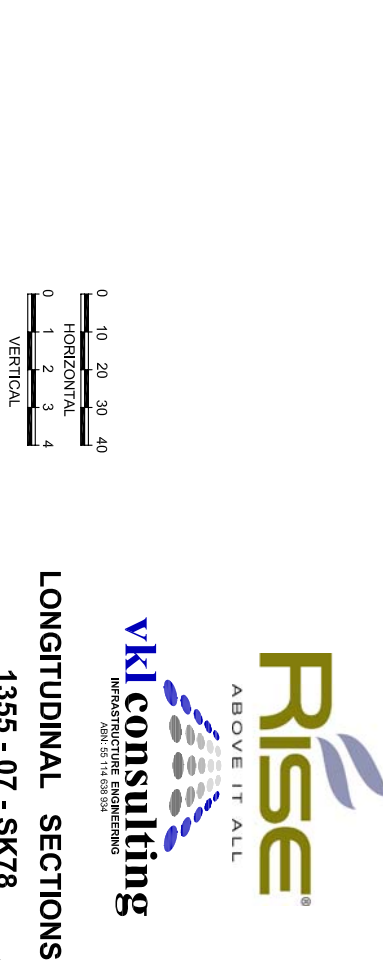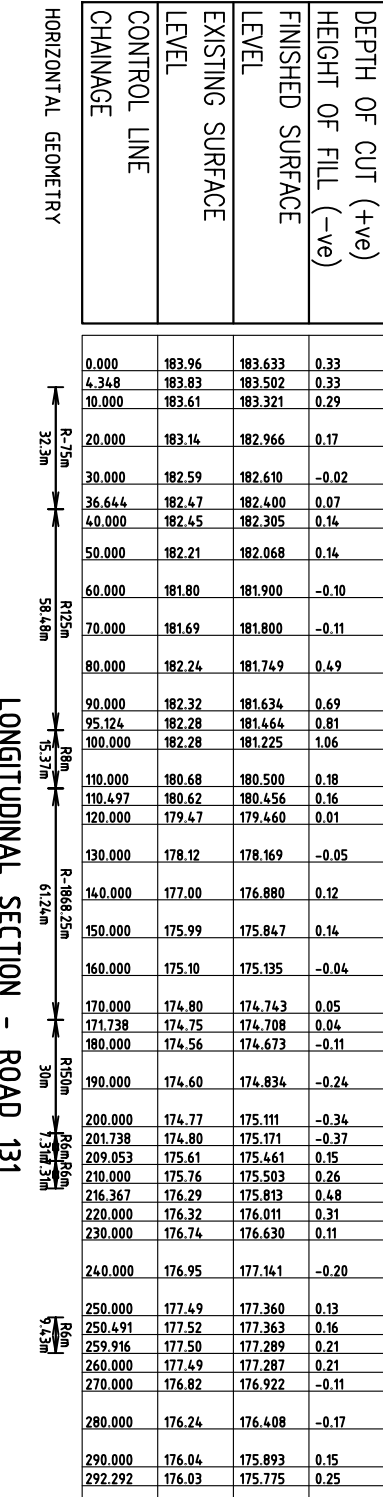

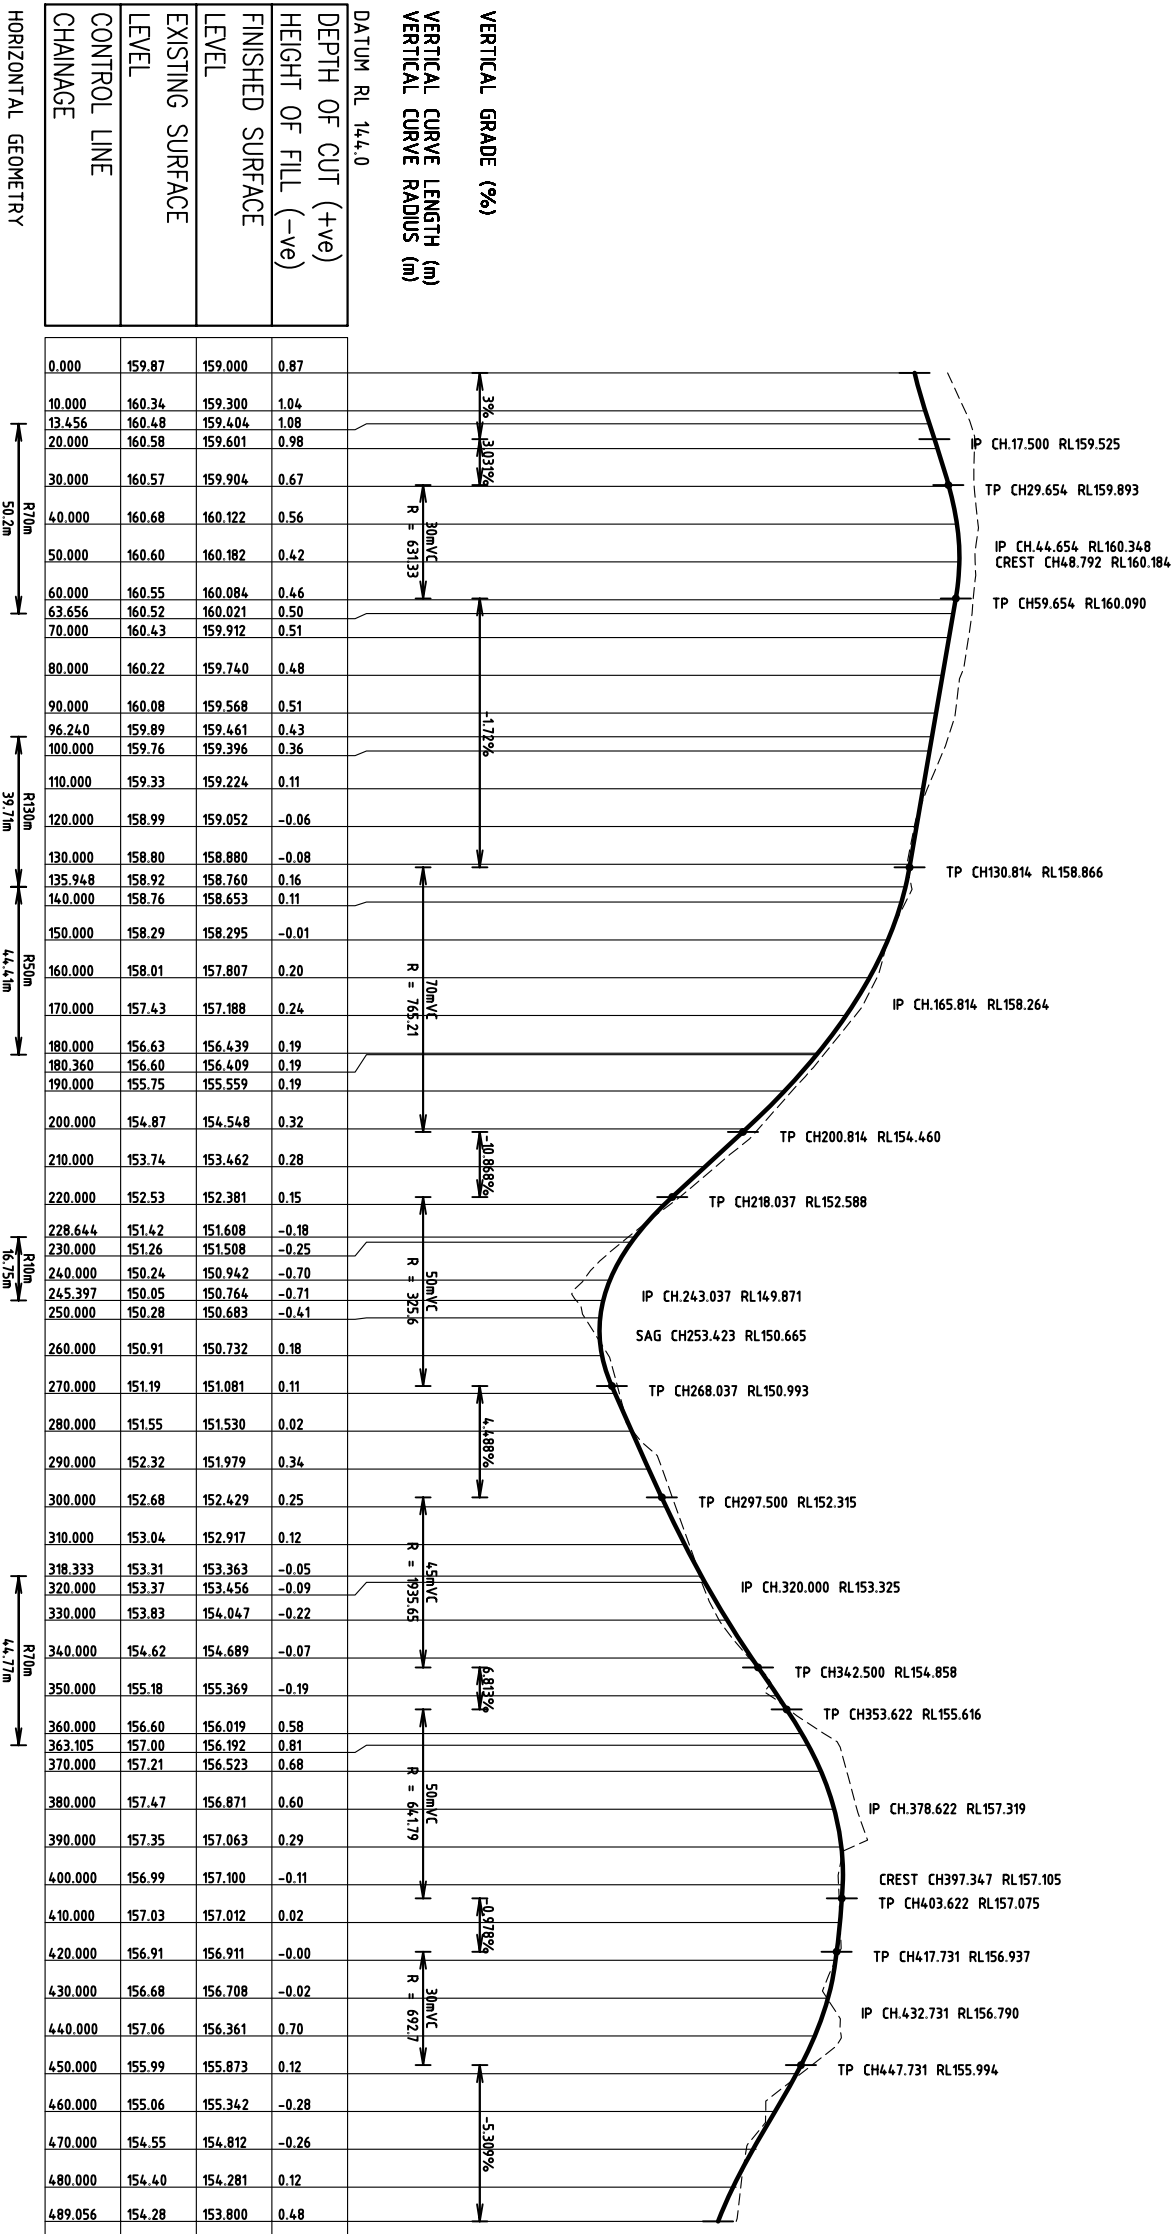

PRELIMINARY DESIGN ONLY
FINAL DESIGN LEVELS SUBJECT TO ARCHITECTS BUILDING
DESIGN LEVELS

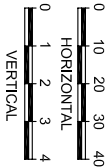

LONGITUDINAL SECTION - ROAD 14.0

