


Do not scale drawings. Verify all dimensions on site


issue	amendment	date
A	PRELIMINARY ISSUE FOR INFORMATION	09.12.08
B	ISSUE FOR CA REVIEW	02.02.09
C	ISSUE FOR INFORMATION	10.02.09
D	ISSUE FOR ENVIRONMENTAL ASSESSMENT	20.02.09
E	ISSUE FOR INFORMATION	12.08.09
F	ISSUE FOR PREFERRED PROJECT REPORT	21.08.09

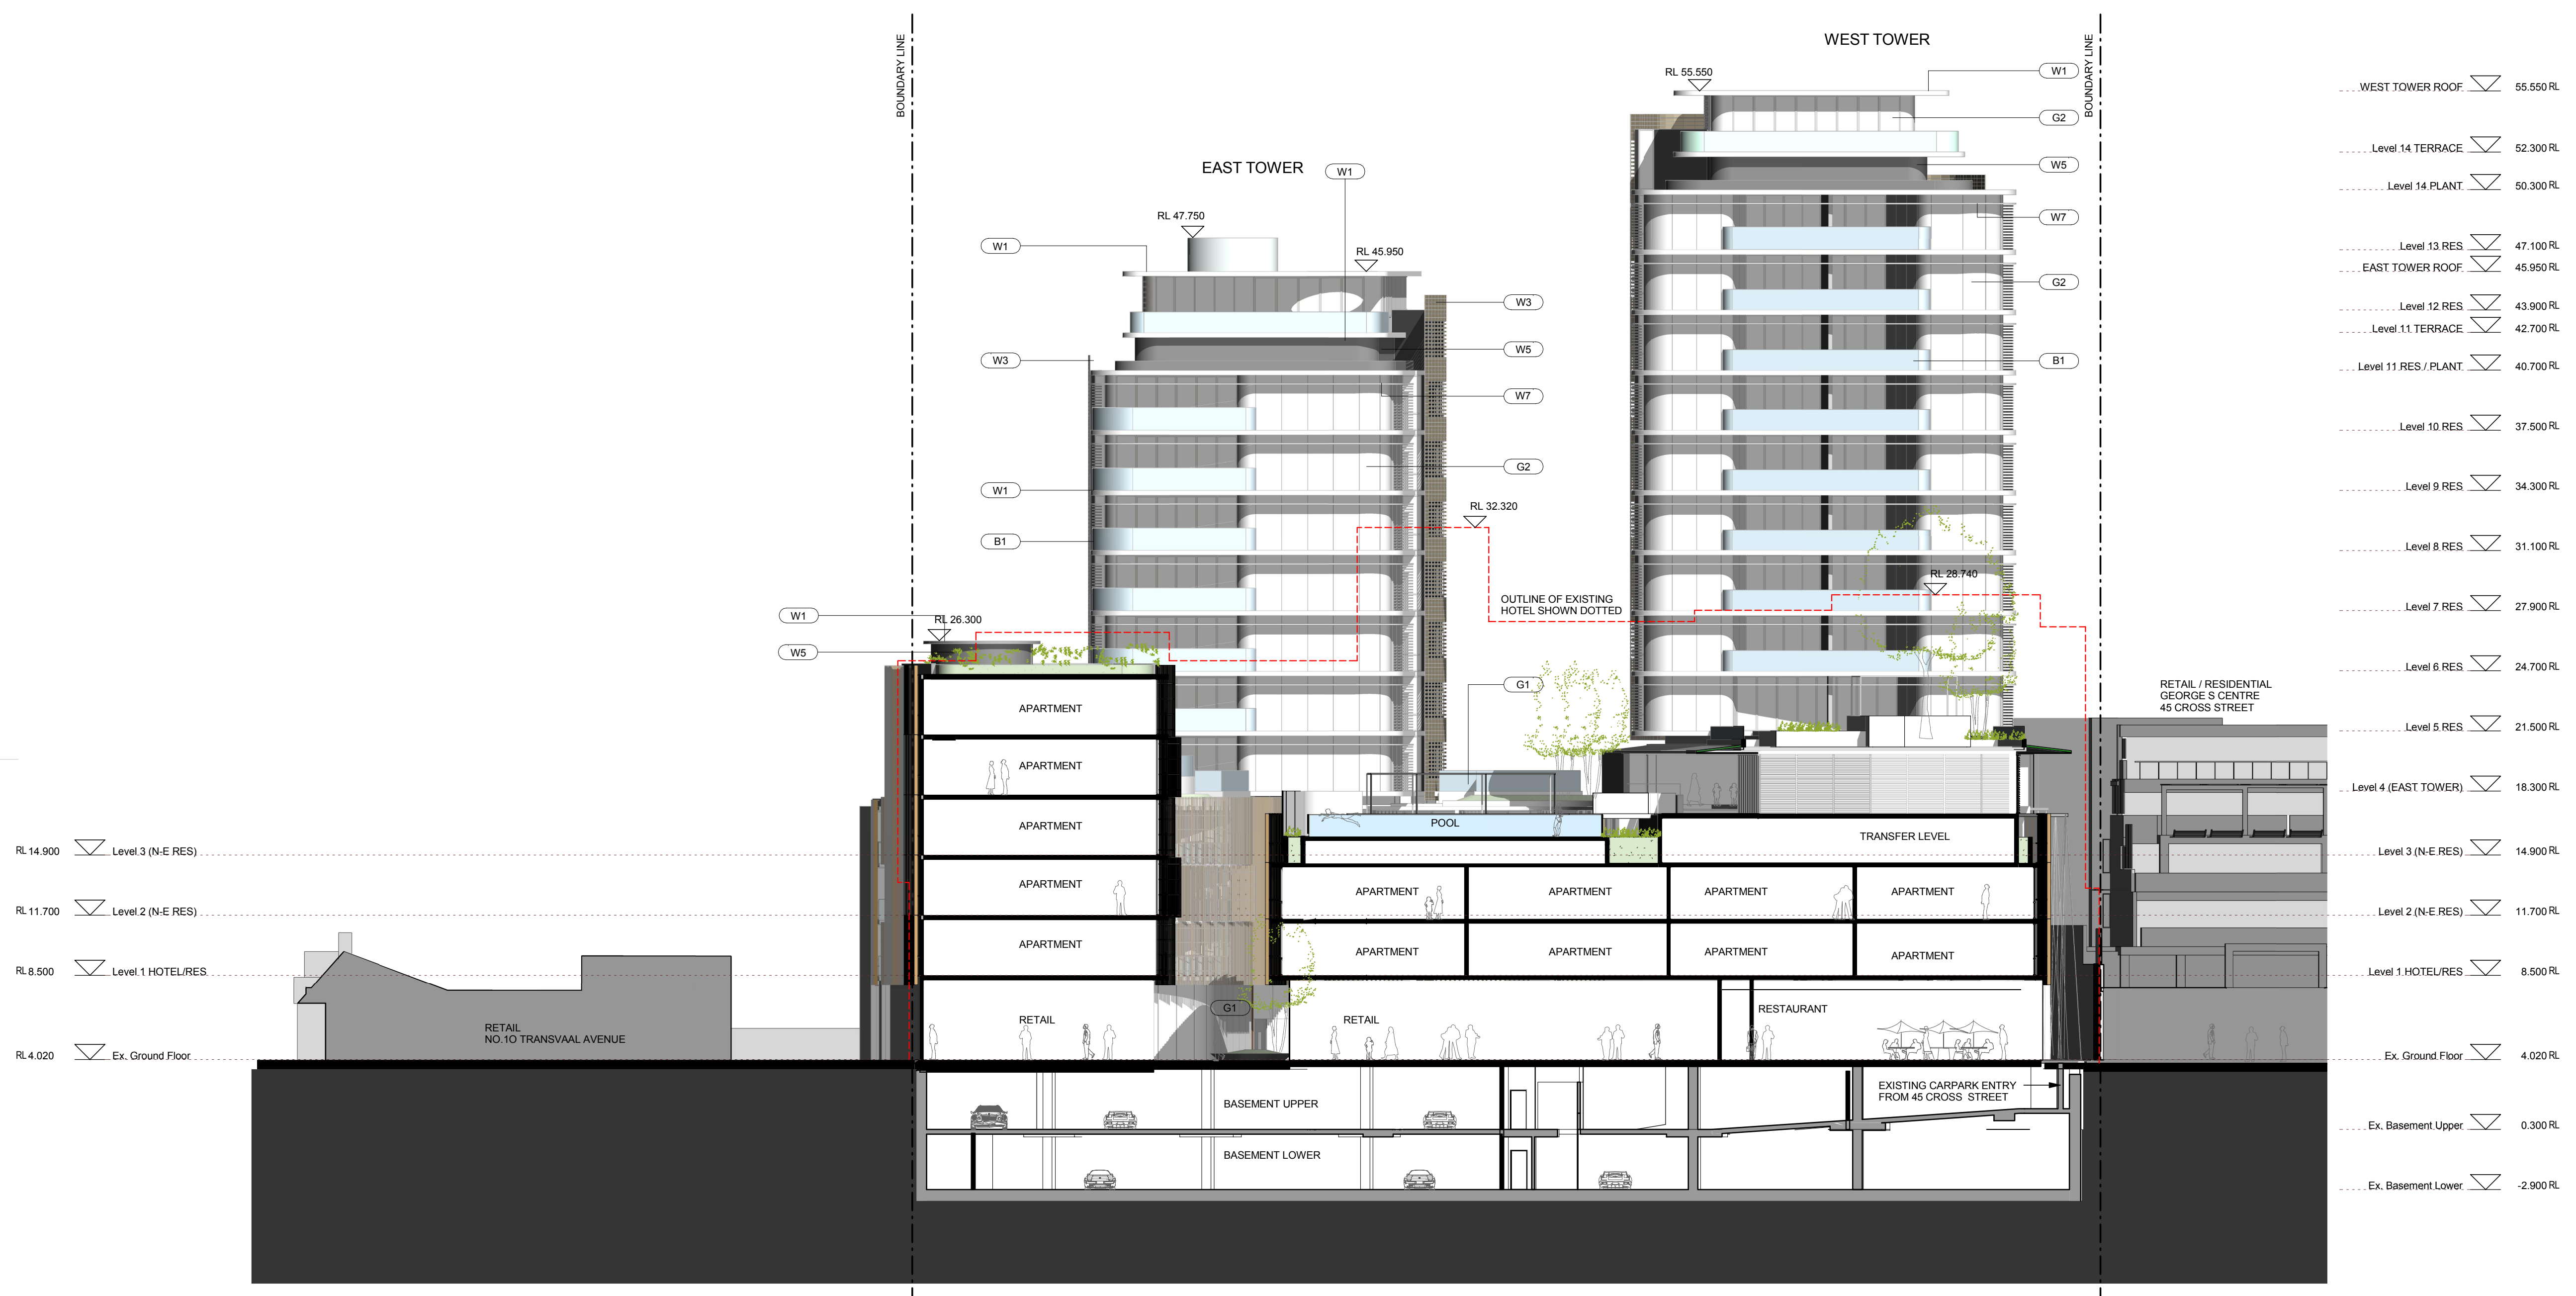

**MATERIAL + FINISHES LEGEND**

- W1 CONCRETE - LAZUR FINISH
- W2 ALUMINIUM METAL CLADDING
- W3 MODULAR TERRACOTTA FACADE SCREEN
- W4 ALUMINIUM LOUVRE SYSTEM
- W5 ZINC CLADDING
- W6 STONE CLADDING
- W7 ALUMINIUM LIGHT SHELF
- W8 VERTICAL TERRACOTTA BLADE SCREEN
- W9 OPERABLE TIMBER BATTEN SCREEN SYSTEM
- G1 FRAMELESS GLAZING
- G2 ALUMINIUM FRAMED GLAZING SUITE
- G3 ALUMINIUM FRAMED GLAZING SUITE WITH EXTERNAL RETRACTABLE BLIND SYSTEM
- B1 FRAMELESS GLASS BALUSTRADE

**KEY PLAN**

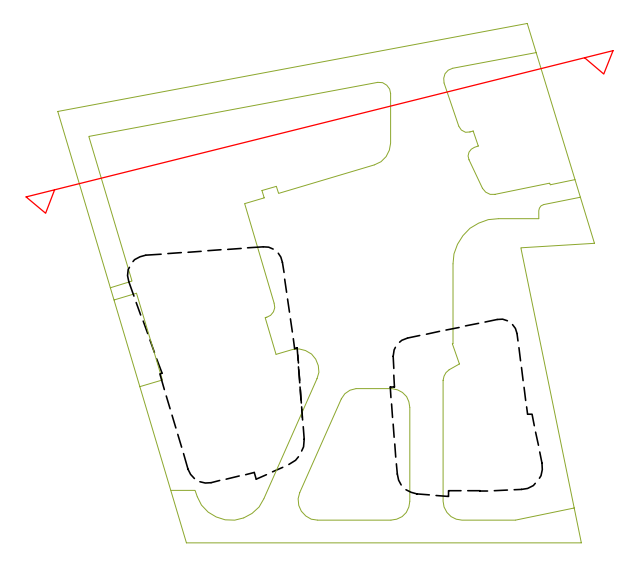

**C Section C-C**  
 Scale: 1 : 200