


Do not scale drawings. Verify all dimensions on site

issue	amendment	date
-	ISSUE FOR PREFERRED PROJECT REPORT	21.08.09

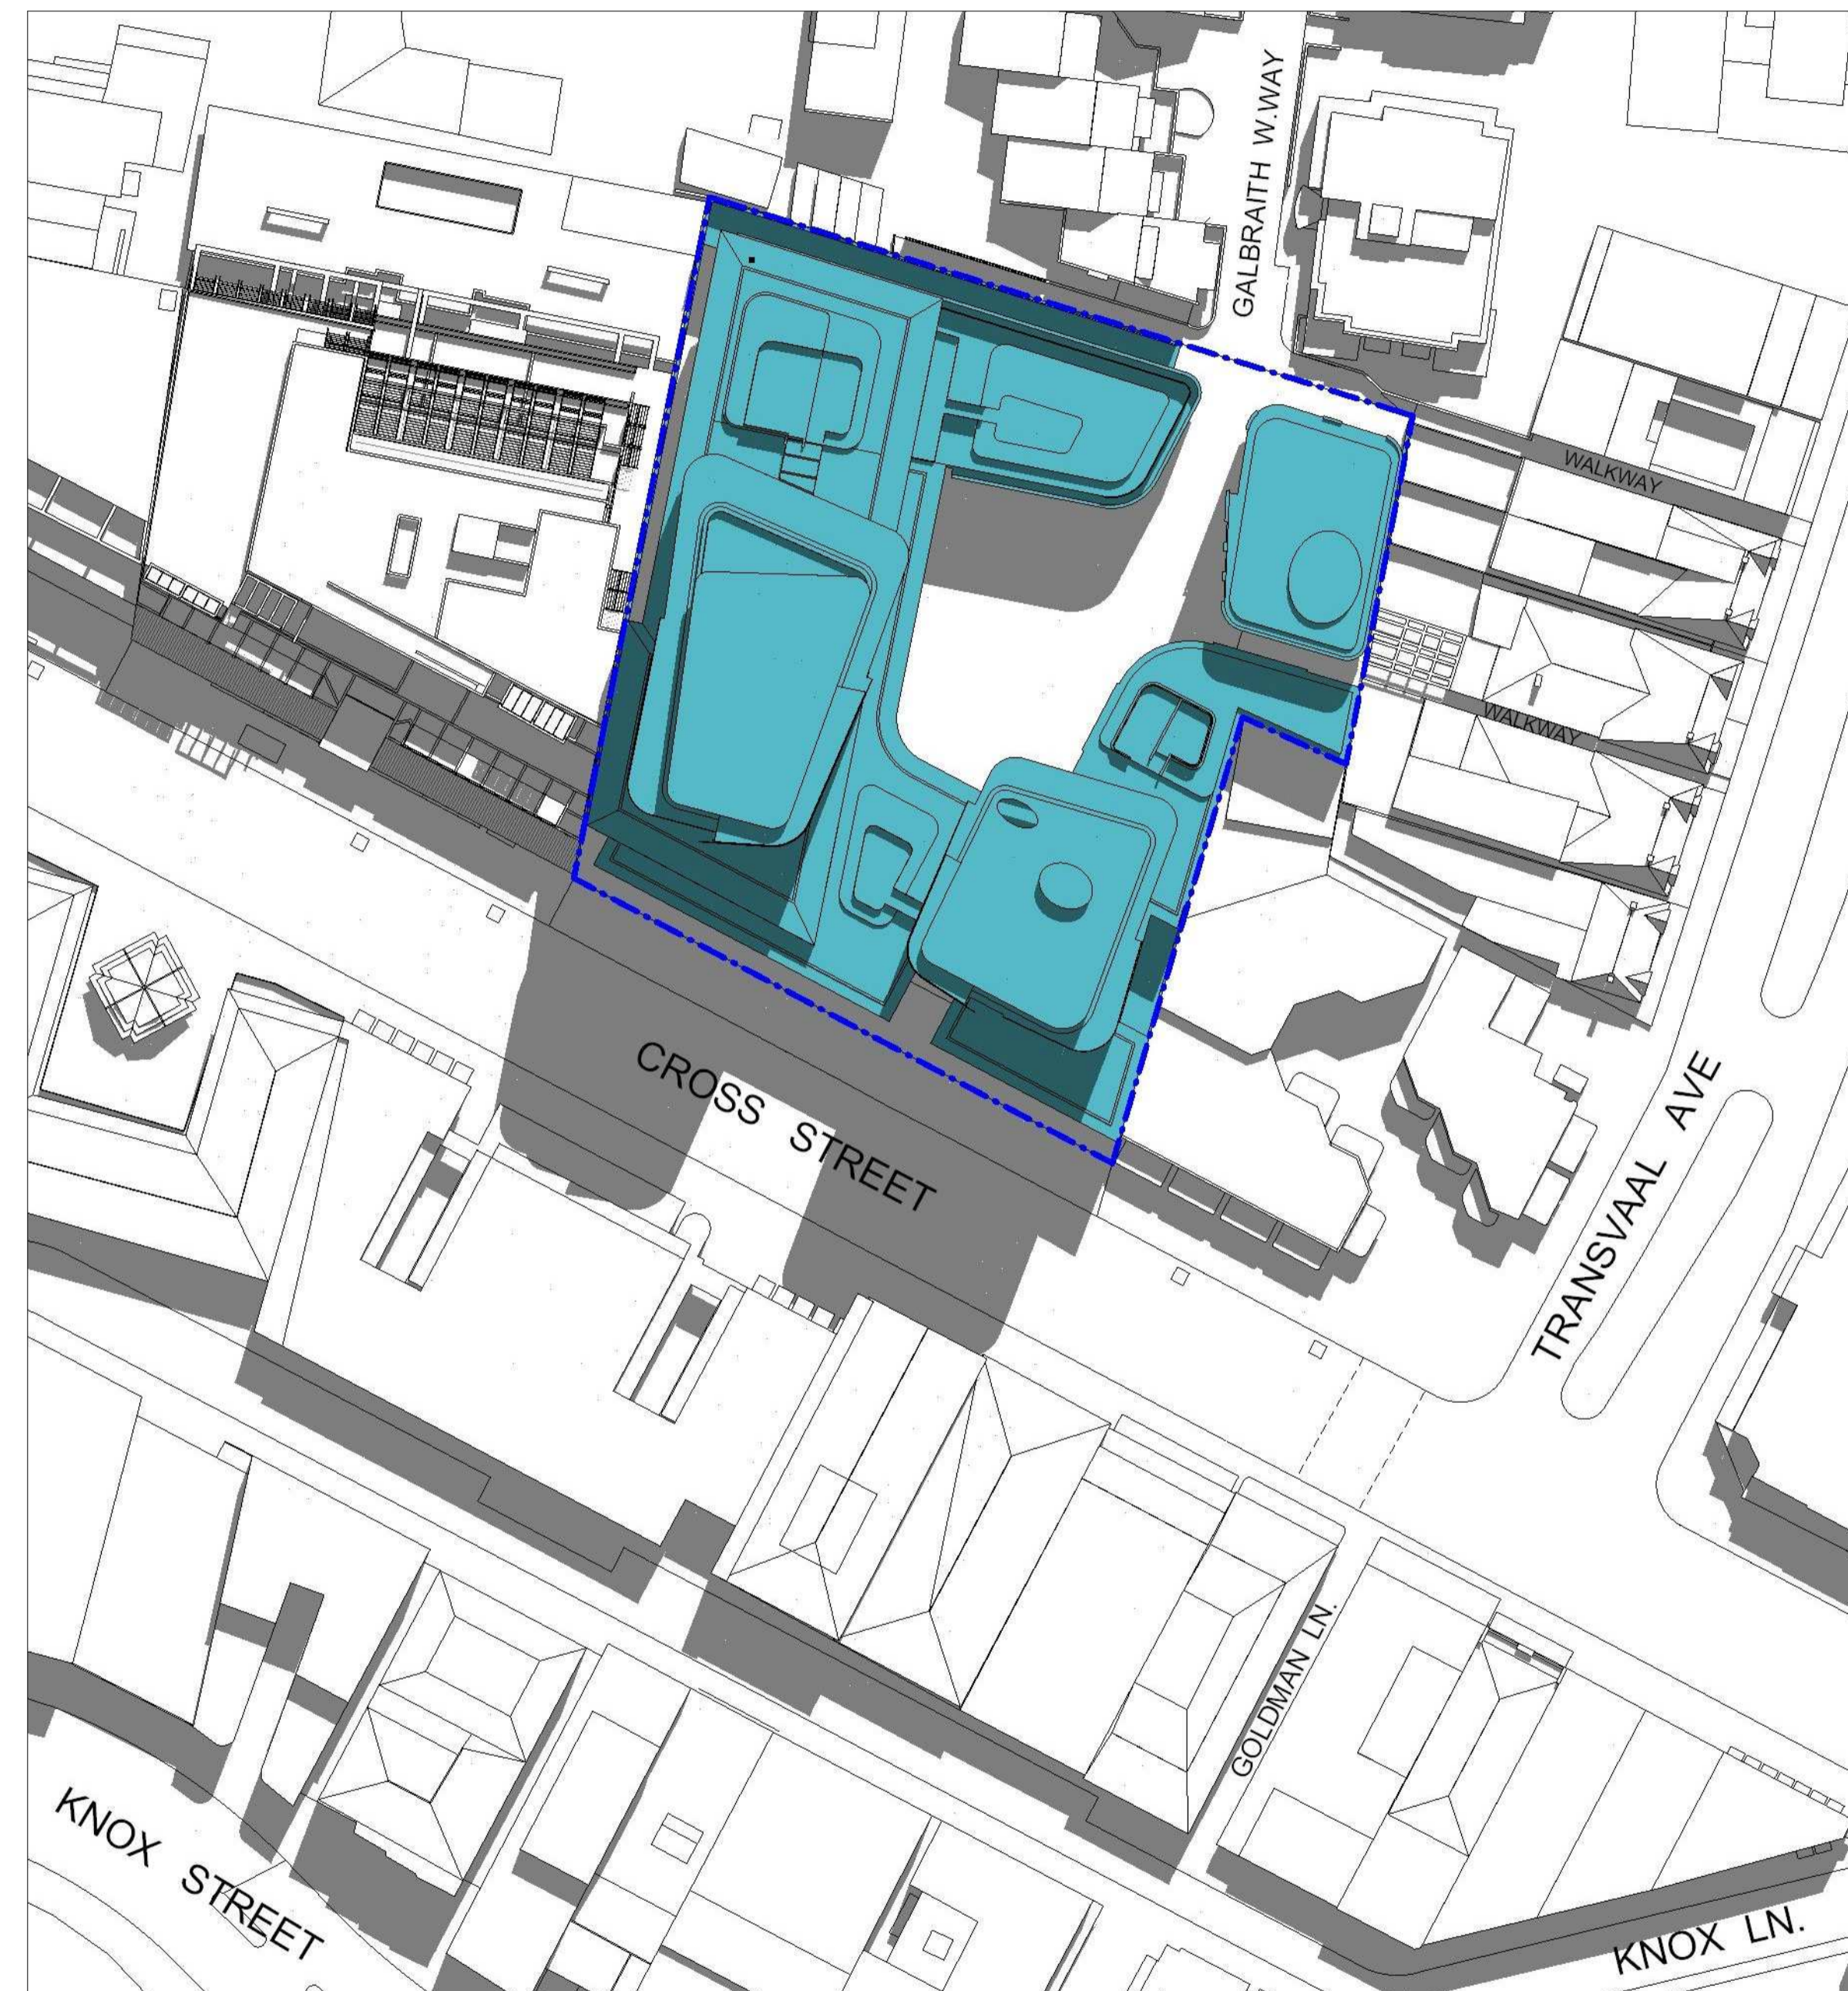

IMMEDIATE IMPACT - 21st SEPTEMBER 12pm EXISTING

IMMEDIATE IMPACT - 21st SEPTEMBER 12pm PPR SCHEME



architectus™

Sydney
Melbourne
Auckland
Brisbane
Shanghai

Architectus Sydney
Level 3 341 George Street
Sydney NSW 2000
T (61 2) 8222 8400
F (61 2) 8222 8600
sydney@architectus.com.au

ABN 11 098 489 448

project
33 CROSS STREET, DOUBLE BAY

drawing
SHADOWS - IMMEDIATE IMPACT -
21ST SEPTEMBER 12pm

scale at A1	1 : 500	drawing no.
drawn	TF	DA14-52
checked	CO	issue
project no	070068	-