


Do not scale drawings. Verify all dimensions on site

issue	amendment	date
-	ISSUE FOR INFORMATION	15.01.09
A	ISSUE FOR MATTERS ASSESSMENT	03.06.09

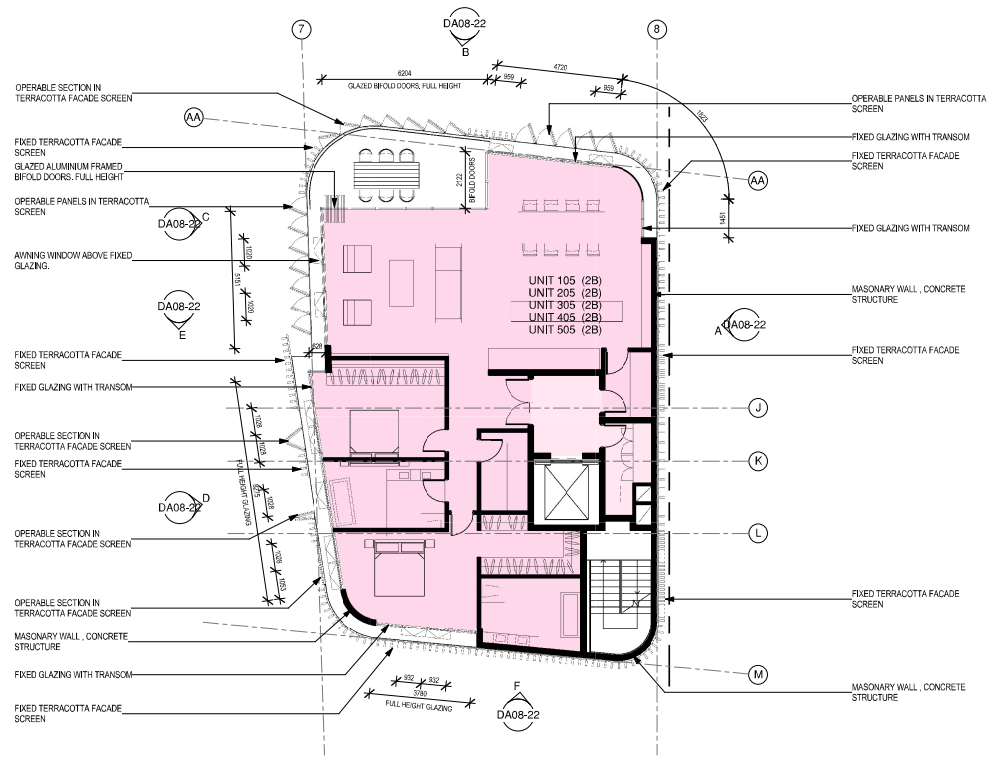

**1** APARTMENTS NORTH EAST - TYPICAL LEVELS 1 TO 5  
0403-01 Scale: 1:100



**Architectus Sydney**  
 Level 15, 351 George Street  
 Sydney NSW 2000  
 T (61 2) 9552 8600  
 F (61 2) 9552 8600  
 sydney@architectus.com.au  
 ABN 11 058 489 448


project  
**33 CROSS STREET, DOUBLE BAY**

drawing  
**APARTMENT TYPES - NORTH-EAST TOWER (TYPICAL LEVELS 1 TO 5)**

scale at A1	1 : 100	drawing no.
drawn	TF	<b>DA04-52</b>
checked	CO	ISSUE
project no	070068	<b>A</b>

Do not scale drawings. Verify all dimensions on site

issue	amendment	date
.	ISSUE FOR INFORMATION	15.01.09
A	ISSUE FOR MATTERS ASSESSMENT	03.06.09

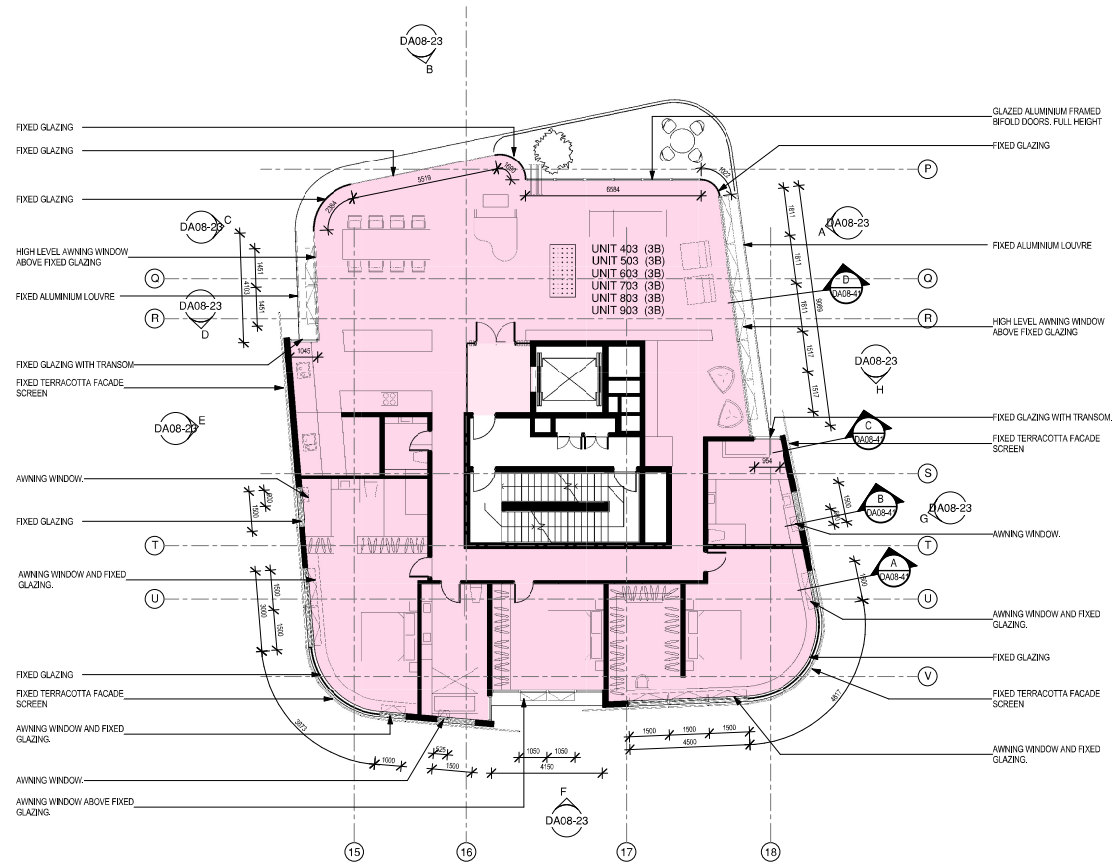

**2 EAST TOWER - TYPICAL LEVELS 4 TO 9**  
 Scale: 1 : 100



Architectus Sydney  
 Level 25 341 George Street  
 Sydney NSW 2000  
 T (61 2) 9552 8600  
 F (61 2) 9552 8600  
 sydney@architectus.com.au  
 ABN 11 058 489 448


project  
**33 CROSS STREET, DOUBLE BAY**

drawing  
**APARTMENT TYPES - EAST TOWER  
 (TYPICAL LEVELS 4 TO 9)**

scale at A1	1 : 100	drawing no.
drawn	TF	<b>DA04-53</b>
checked	CO	ISSUE
project no	070068	<b>A</b>

Do not scale drawings. Verify all dimensions on site

issue	amendment	date
.	ISSUE FOR INFORMATION	15.01.09
A	ISSUE FOR MATTERS ASSESSMENT	03.06.09

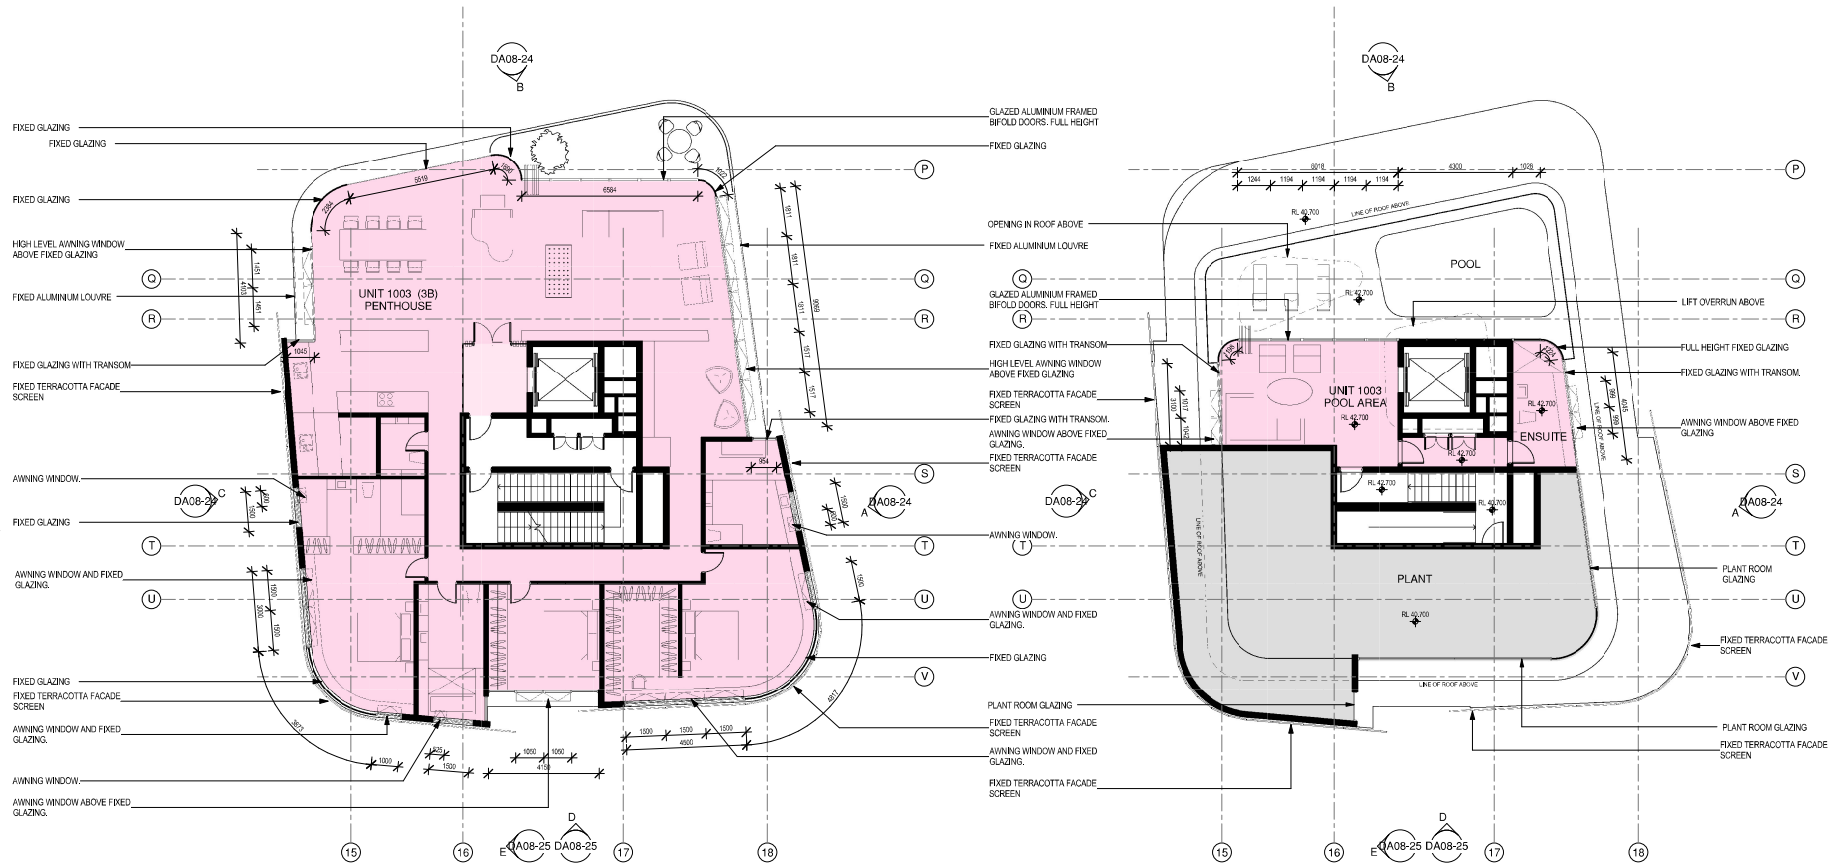


**1 EAST TOWER - LEVEL 10 PENTHOUSE**  
DA0451 Scale: 1 : 100

**2 EAST TOWER - LEVEL 11 PENTHOUSE POOL TERRACE**  
DA0451 Scale: 1 : 100




Do not scale drawings. Verify all dimensions on site

issue	amendment	date
-	ISSUE FOR INFORMATION	12.01.09
A	ISSUE FOR MATING ASSESSMENT	03.06.09
B	LEVEL 5 REVISED FOR MATING ASSESSMENT	10.09.09
C	GLAZING DIMENSIONS ADDED & REISSUED	11.08.09

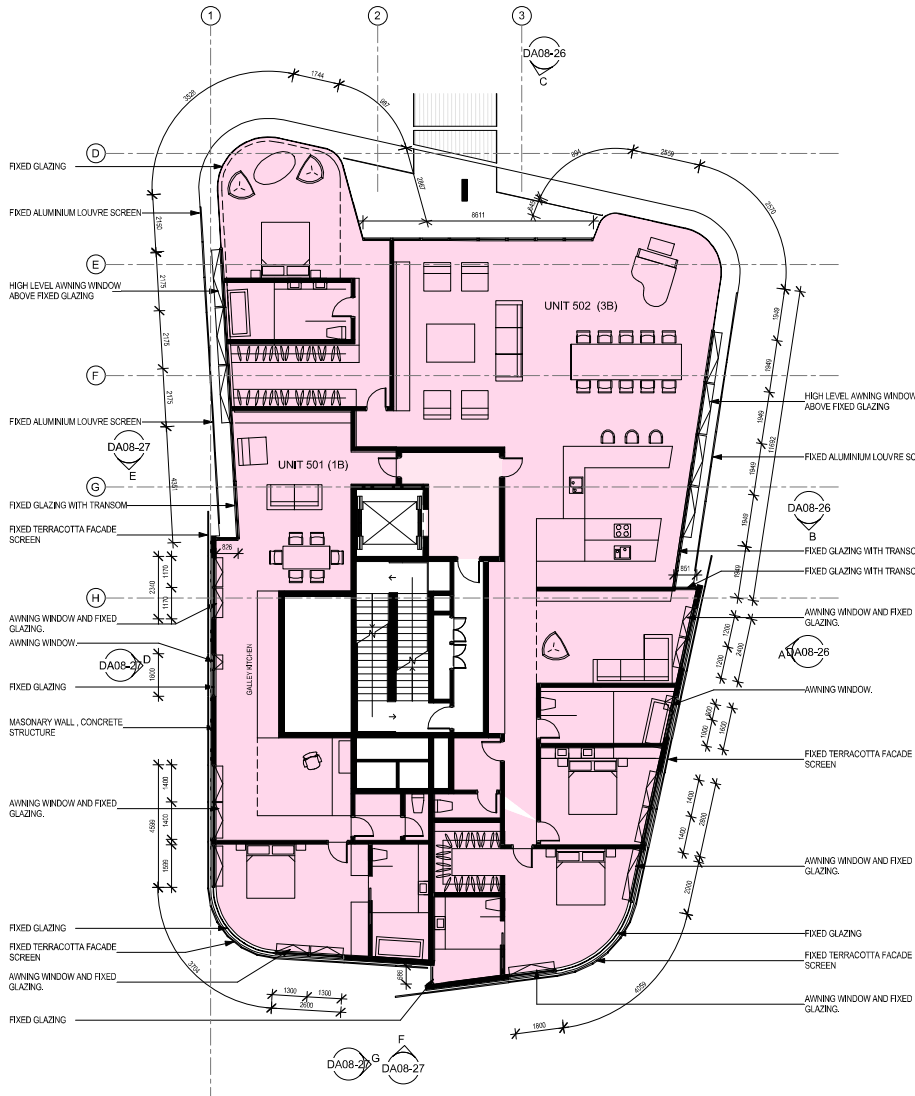


1 WEST TOWER - LEVEL 5

Scale: 1 : 100

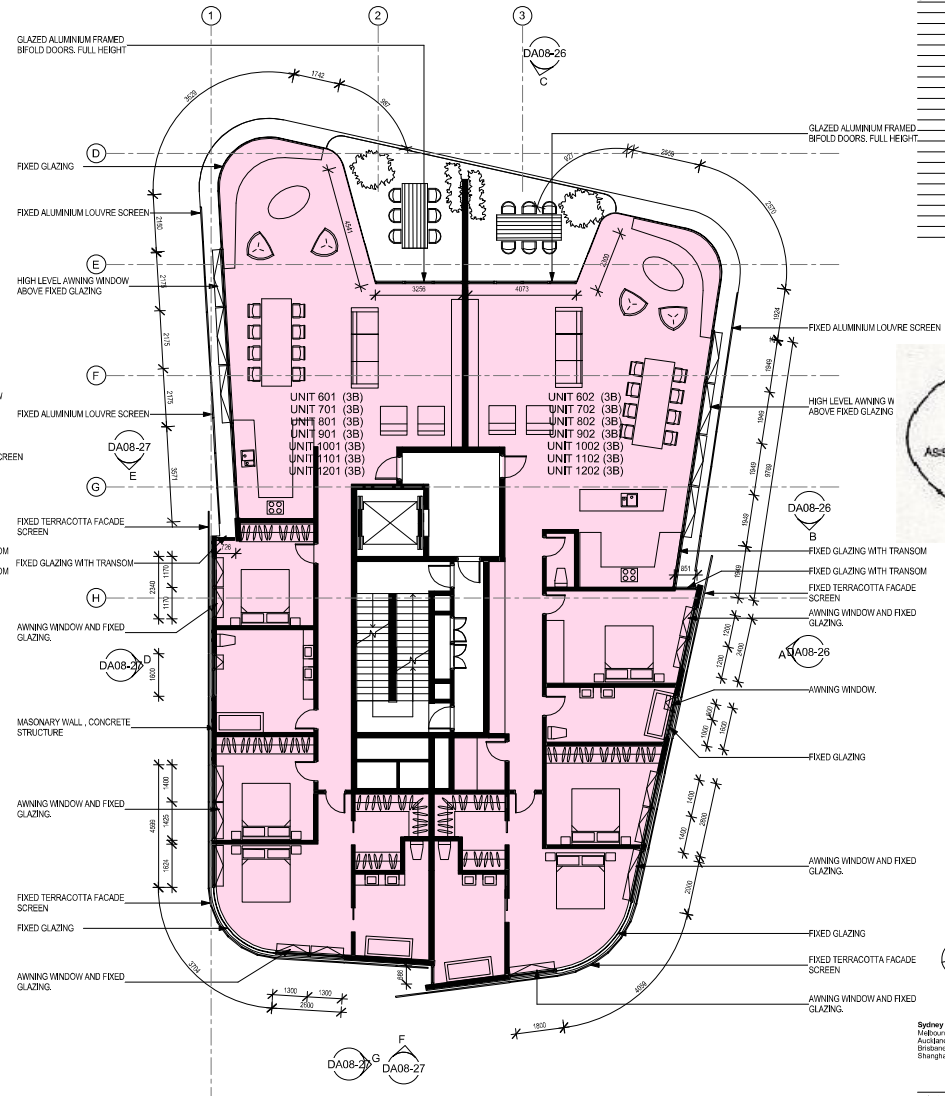

2 WEST TOWER - TYPICAL LEVELS 6 TO 12

Scale: 1 : 100

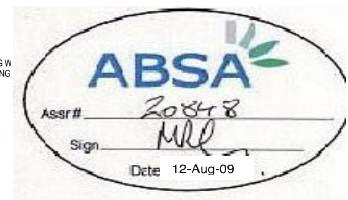

Architectus Sydney  
Level 5 341 George Street  
Sydney NSW 2000  
T (61 2) 8252 8800  
F (61 2) 8252 8800  
sydney@architectus.com.au  
ABN 11 098 489 448


project 33 CROSS STREET, DOUBLE BAY

drawing APARTMENT TYPES - WEST TOWER (LEVELS 5 TO 9)


scale at A1	1 : 100	drawing no.	DA04-55
drawn	TF	issue	
checked	CO	issue	
project no.	070068		C

Do not scale drawings. Verify all dimensions on site

issue	amendment	date
-	ISSUE FOR INFORMATION	17.02.09
A	ISSUE FOR NATHANIE ASSP/AMMINT	03.08.09
B	GLAZING DIMENSIONS ADDED & REISSUED	11.08.09

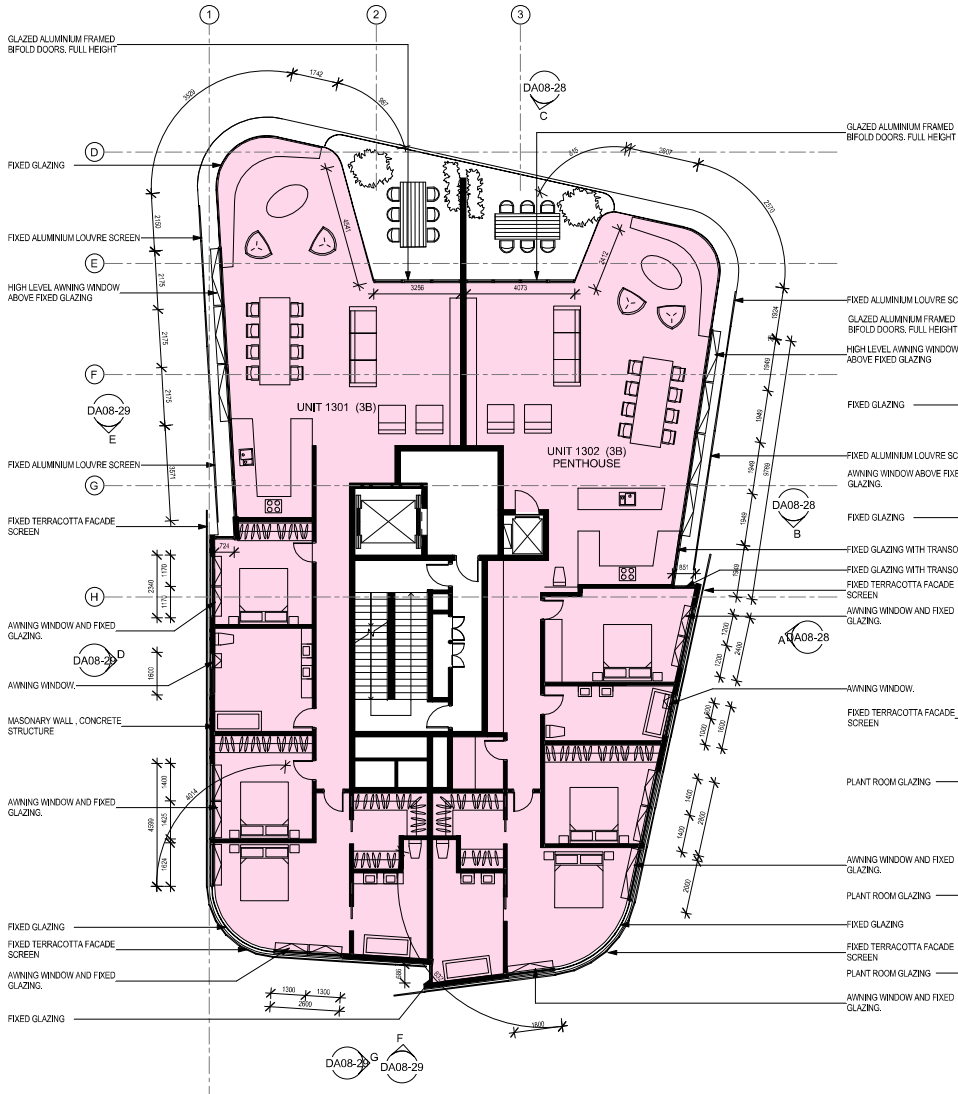

1 WEST TOWER - LEVEL 13  
DA08-28 Scale: 1 : 100

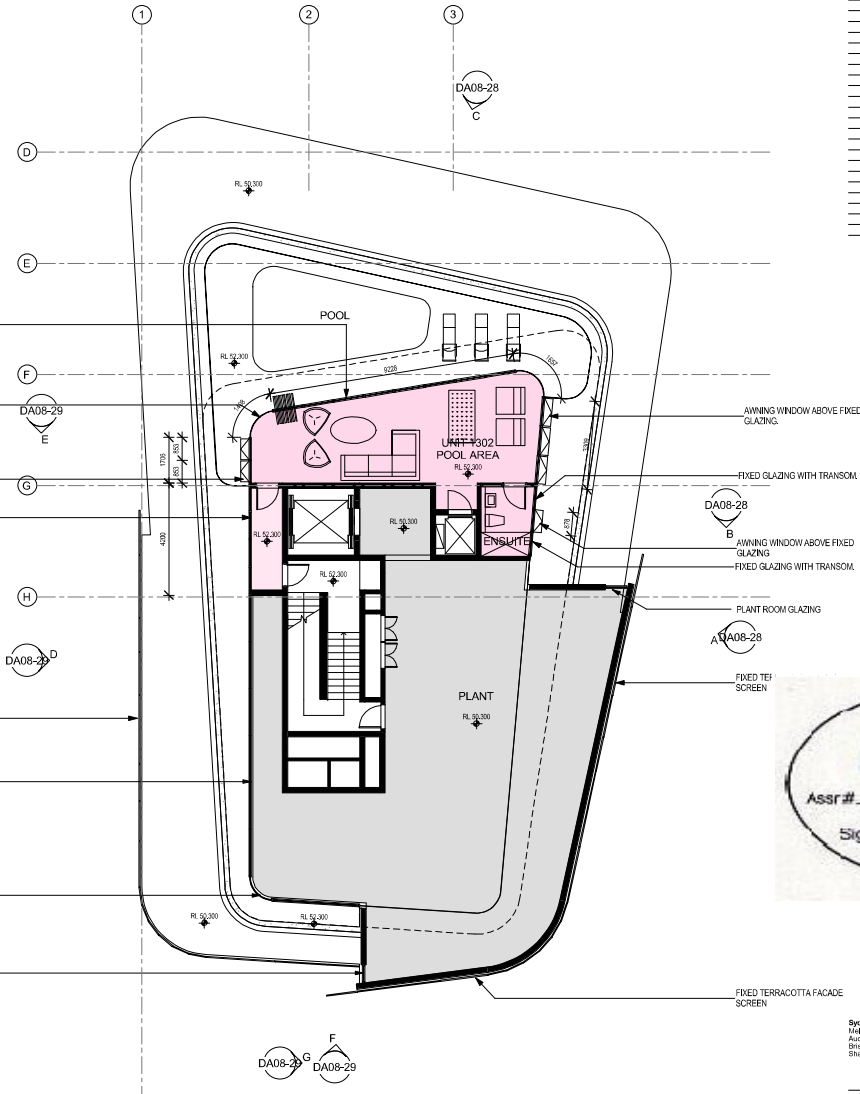

2 WEST TOWER - LEVEL 14 POOL TERRACE  
DA08-28 Scale: 1 : 100



Architectus Sydney  
Level 3 341 George Street  
Sydney NSW 2000  
T (61 2) 8522 8400  
F (61 2) 8522 8600  
sydney@architectus.com.au  
ABN 11 098 489 448

project  
33 CROSS STREET, DOUBLE BAY

drawing  
APARTMENT TYPES - WEST TOWER  
(PENTHOUSE)

scale at A1	1 : 100	drawing no.	DA08-56
drawn	TF	issue	
checked	CO	issue	
project no.	070068		B