




SUBSOIL IN LANDSCAPED AREAS

SCALE 1: 10

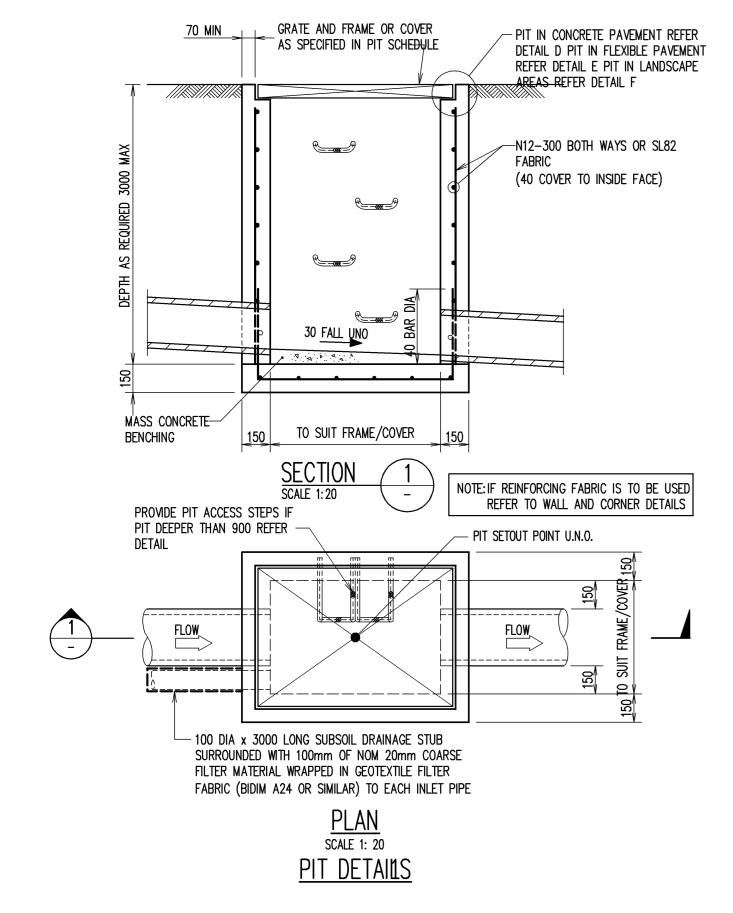

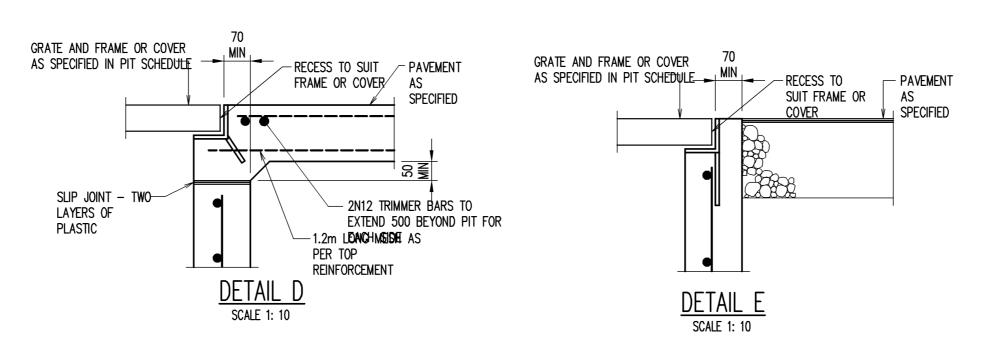

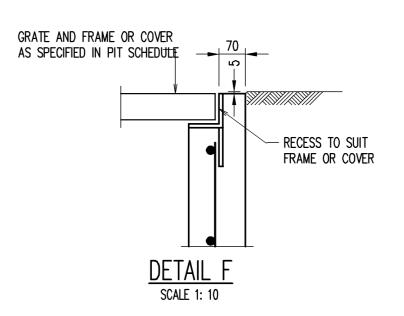

NB	EN	05.02.0
NB	EN	14.08.0
ISSUE FOR APPROVAL ISSUE FOR INFORMATION		

STAMFORD HOTEL 33 CROSS ST DOUBLE BAY

Sheet Subject

DETAIL SHEET 1

ARCHITECTUS
LEVEL 3, 341 GEORGE ST SYDNEY NSW 2000

Plot File Created: Aug 14, 2009 - 12:25pm



TaylorThomsonWhitting

Consulting Engineers
48 Chandos Street St.Leonards NSW 2065
T: +61 2 9439 7288 F: +61 2 9439 3146 ttwsyd@ttw.com.au

Taylor Thomson Whitting (NSW) Pty Ltd A.C.N. 113 578 377

 Scale : A1
 Drawn
 Authorised

 1:100, 1:20
 EN
 NB

 Job No
 Drawing No
 Revision

 071496
 SKC03
 P2