


GROSS FLOOR AREA
STAMFORD PLAZA
No33 CROSS STREET, DOUBLE BAY
LOWER BASEMENT B2

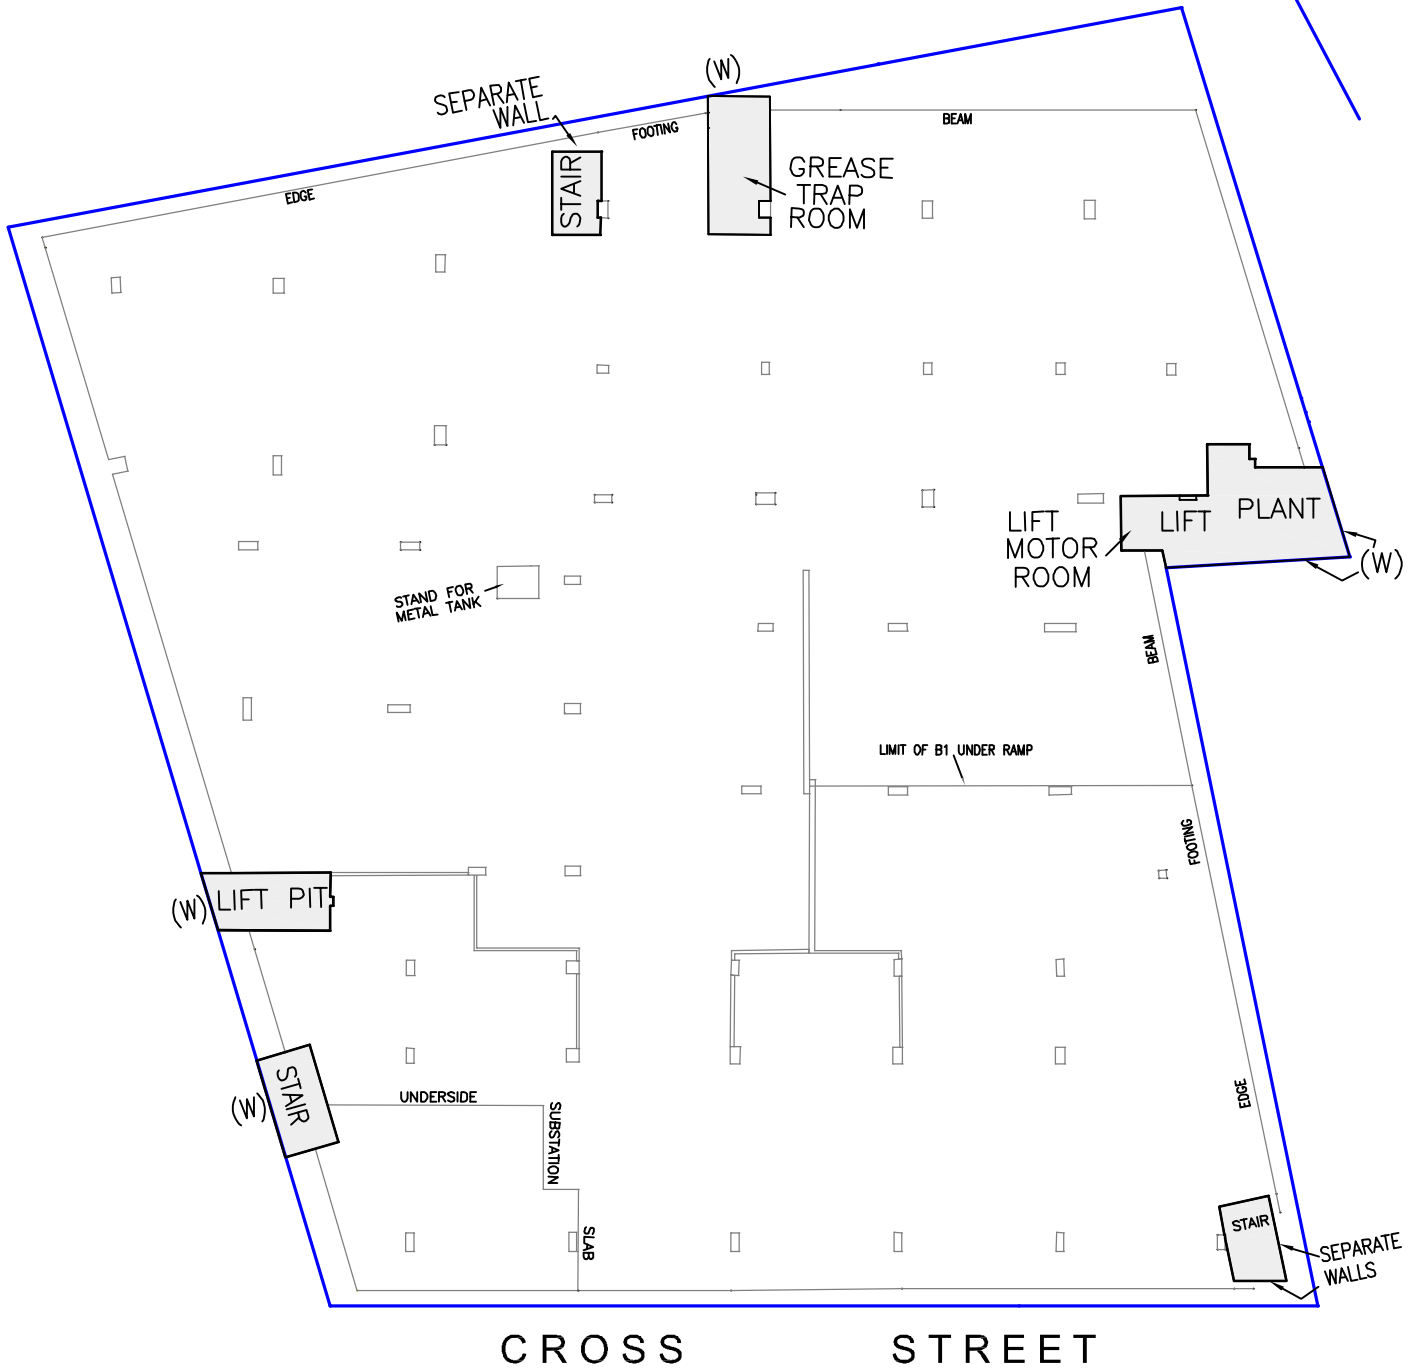

(W) OUTSIDE FACE OF EXTERNAL WALL (ESTIMATED)
GFA AREAS THIS LEVEL SHOWN SHADED

SHEET 4 OF 10
FILE REF: 18271
DWG REF: 20370-LB-B2
DATE : 14 JULY 2009

© PROJECT SURVEYORS-2009
REPRODUCTION WITHOUT WRITTEN
APPROVAL IS STRICTLY PROHIBITED



Liability Limited by a Scheme
Approved under Professional
Standards Legislation

MACQUARIE PARK

PO Box 4004
MACQUARIE CENTRE NSW 2113
SUITE 404, LEVEL 4
No13-15 LYON PARK ROAD,
MACQUARIE PARK NSW 2113

PHONE : 9888 3848
FAX : 9888 3875
email: office@projectsurveyors.com.au
www.projectsurveyors.com.au
ABN 20 068 433 974



**PROJECT
SURVEYORS**

Professional Innovative... Results.