


GROSS FLOOR AREA  
 STAMFORD PLAZA  
 No33 CROSS STREET, DOUBLE BAY  
 THIRD, FOURTH AND FIFTH FLOORS

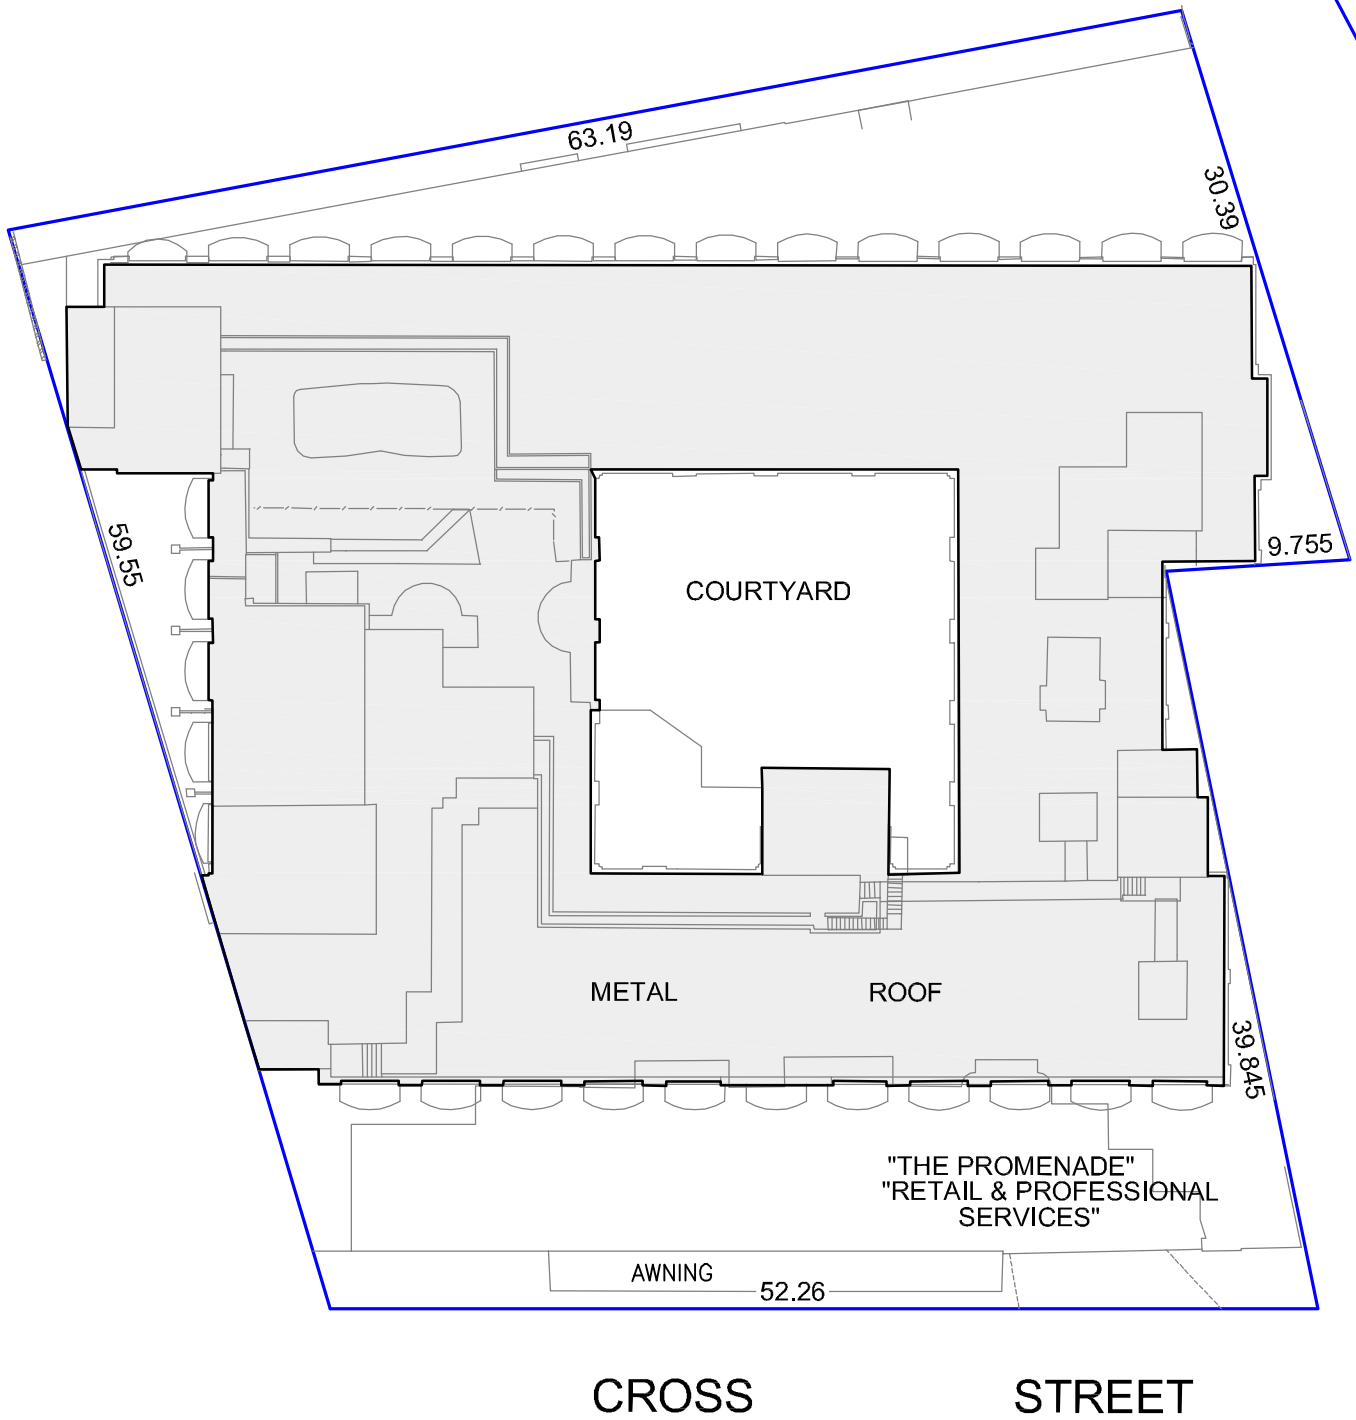

GFA AREAS THIS LEVEL SHOWN SHADED

SHEET 9 OF 10  
 FILE REF: 18271  
 DWG REF: 20370-3, 4 & 5  
 DATE : 14 JULY 2009  
 © PROJECT SURVEYORS-2009  
 REPRODUCTION WITHOUT WRITTEN  
 APPROVAL IS STRICTLY PROHIBITED



Liability Limited by a Scheme  
 Approved under Professional  
 Standards Legislation

**MACQUARIE PARK**

PO Box 4004  
 MACQUARIE CENTRE NSW 2113  
 SUITE 404, LEVEL 4  
 No13-15 LYON PARK ROAD,  
 MACQUARIE PARK NSW 2113

PHONE : 9888 3848  
 FAX : 9888 3875  
 email: office@projectsurveyors.com.au  
 www.projectsurveyors.com.au  
 ABN 20 068 433 974



**PROJECT  
 SURVEYORS**

Professional Innovative... Results.