


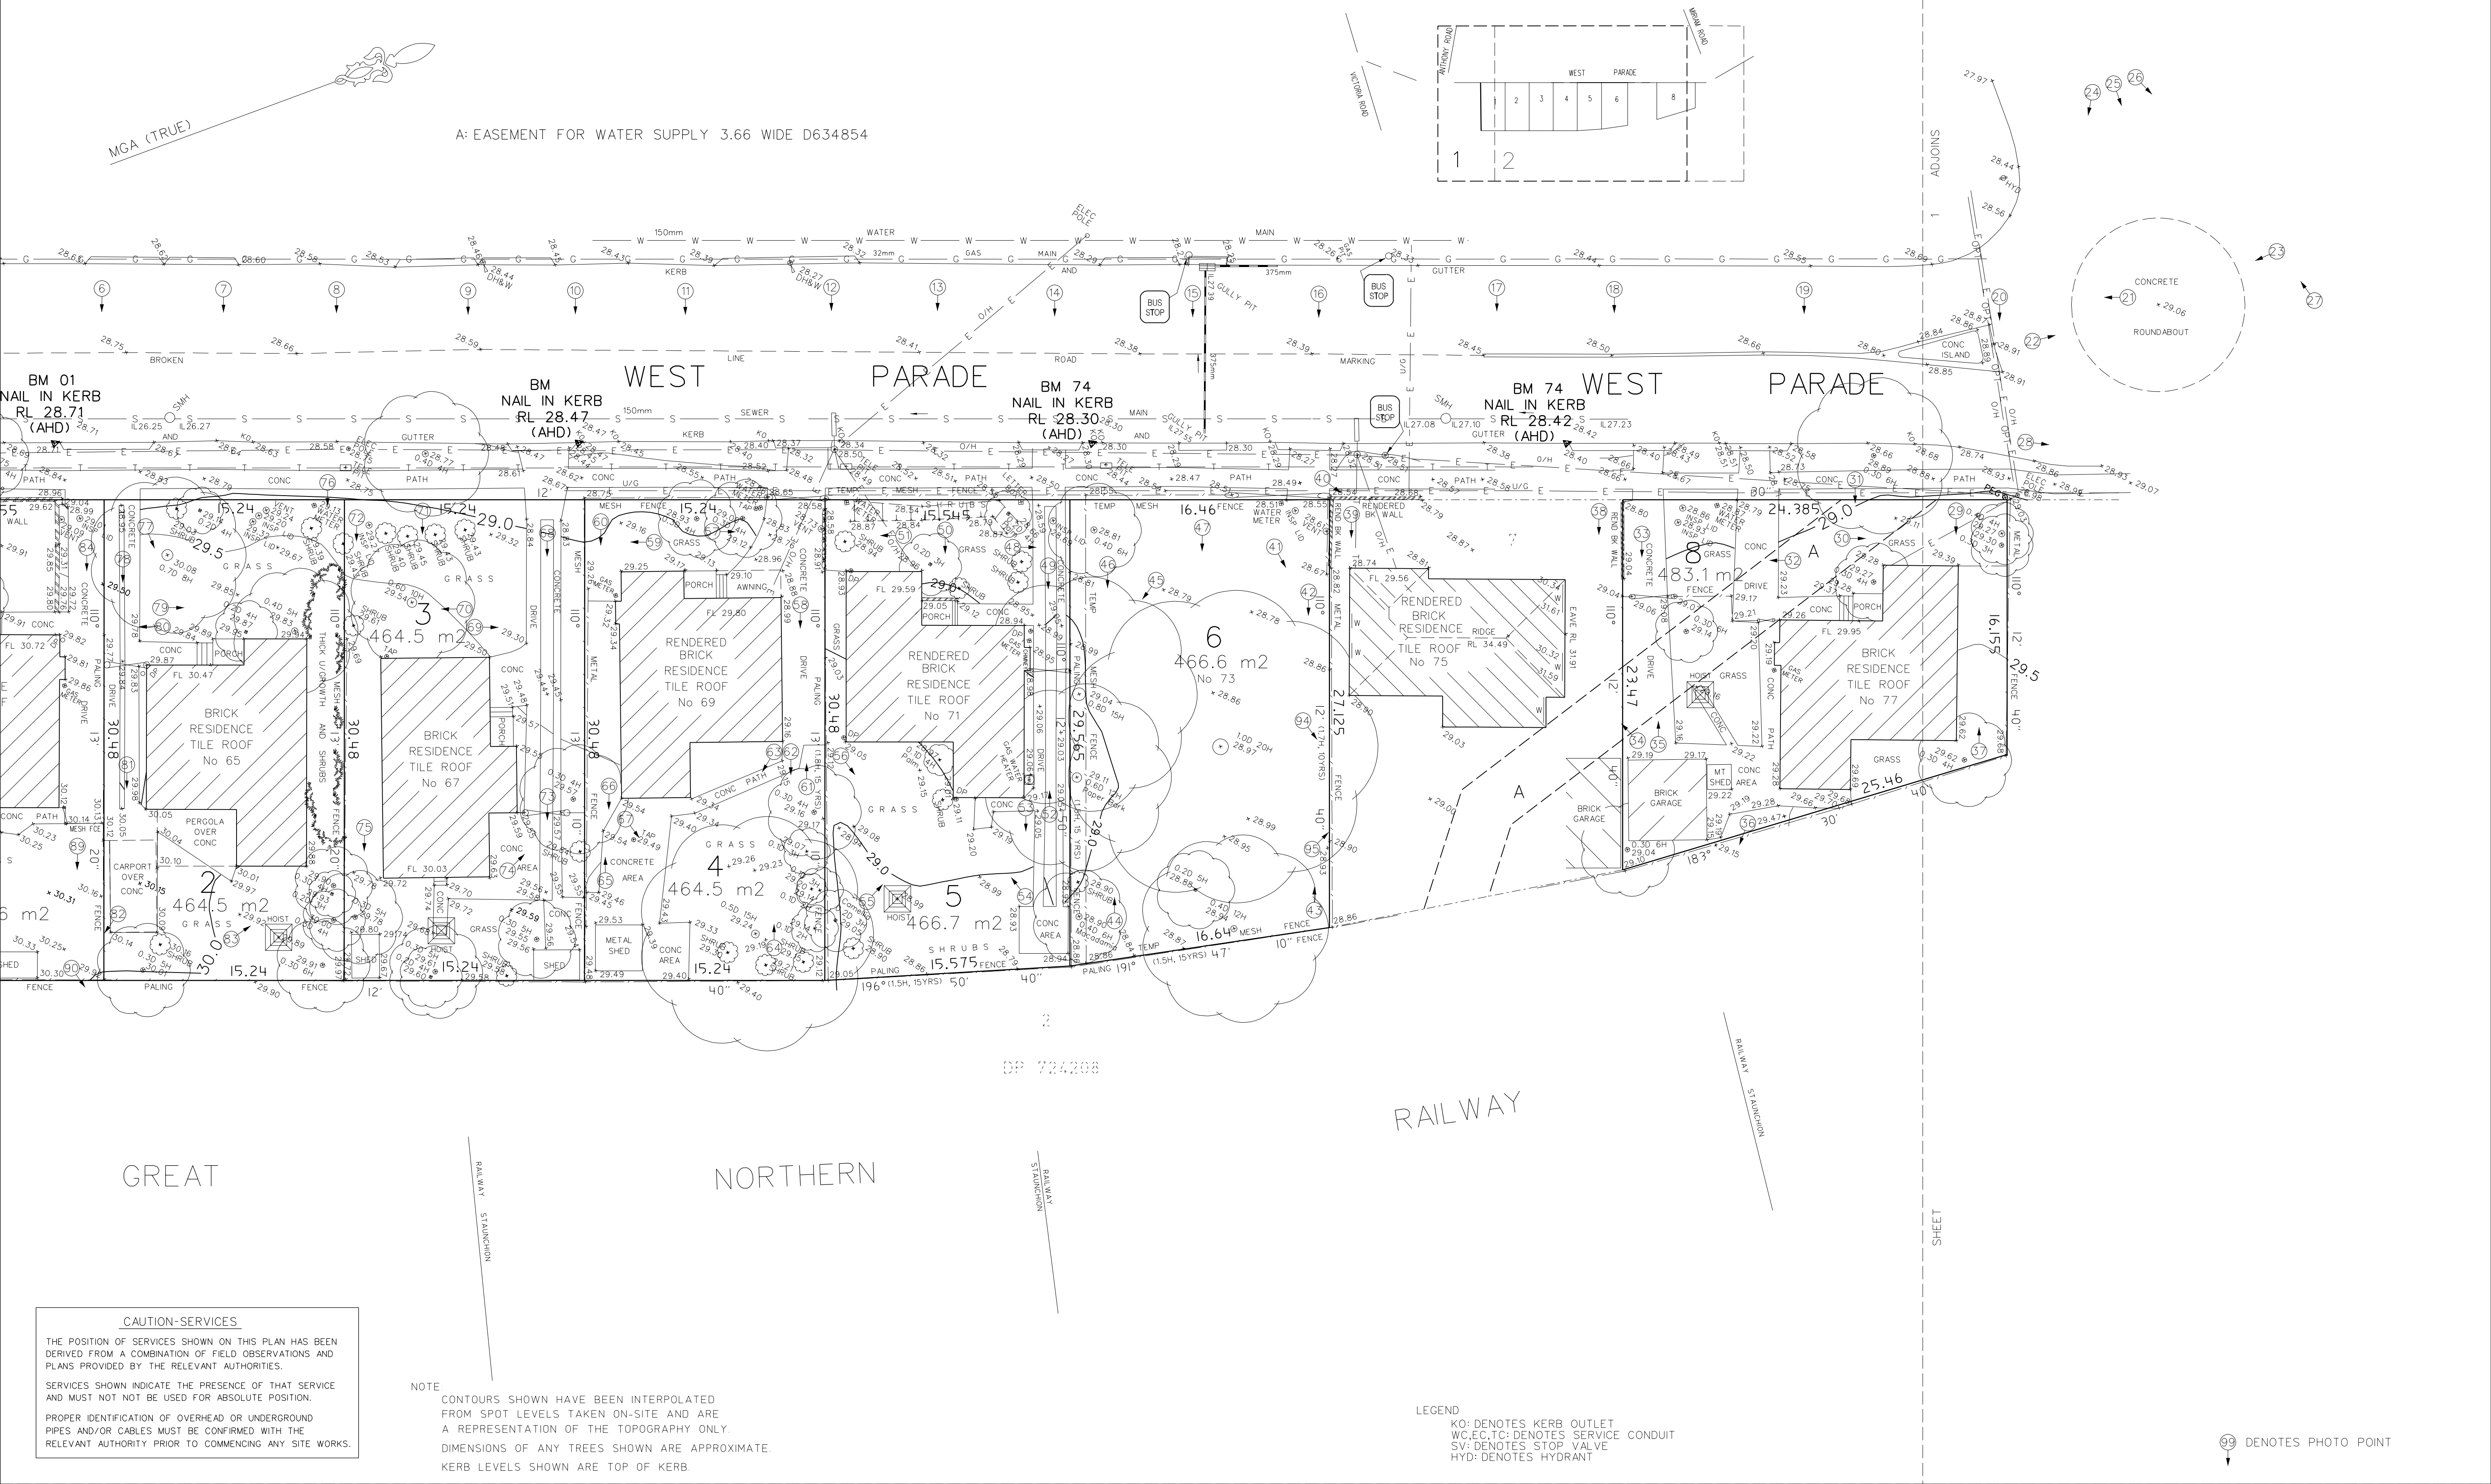

**CAUTION-SERVICES**

THE POSITION OF SERVICES SHOWN ON THIS PLAN HAS BEEN DERIVED FROM A COMBINATION OF FIELD OBSERVATIONS AND PLANS PROVIDED BY THE RELEVANT AUTHORITIES.

SERVICES SHOWN INDICATE THE PRESENCE OF THAT SERVICE AND MUST NOT NOT BE USED FOR ABSOLUTE POSITION.

PROPER IDENTIFICATION OF OVERHEAD OR UNDERGROUND PIPES AND/OR CABLES MUST BE CONFIRMED WITH THE RELEVANT AUTHORITY PRIOR TO COMMENCING ANY SITE WORKS.

**NOTE**

CONTOURS SHOWN HAVE BEEN INTERPOLATED FROM SPOT LEVELS TAKEN ON-SITE AND ARE A REPRESENTATION OF THE TOPOGRAPHY ONLY.

DIMENSIONS OF ANY TREES SHOWN ARE APPROXIMATE.

KERB LEVELS SHOWN ARE TOP OF KERB

**LEGEND**

KO: DENOTES KERB OUTLET  
W.C.E.G.T.C: DENOTES SERVICE CONDUIT  
SV: DENOTES STOP VALVE  
HYD: DENOTES HYDRANT

99 DENOTES PHOTO POINT

|                             |  |  |  |                             |  |  |  |
|-----------------------------|--|--|--|-----------------------------|--|--|--|
| No. DATE NOTATION/AMENDMENT |  |  |  | No. DATE NOTATION/AMENDMENT |  |  |  |
|                             |  |  |  |                             |  |  |  |
|                             |  |  |  |                             |  |  |  |
