



WAH ARCHITECTS PTY LTD ABN 126 035 032
4 HINKLER STREET GREENWICH SYDNEY NSW 2065
tel. 02 9901 4398 fax. 02 9901 4418 m. 0415 292 383
email. yap@waharchitects.com.au

NOTE			
Figured dimensions take preference to scale readings. Verify all dimensions on site. Report any discrepancies to the Architect for decision before proceeding with the work.			
If the Status of this drawing is not signed off 'For Construction' it may be subject to change or amendment at the discretion of WAH Architects Pty Ltd. In which, WAH Architects Pty Ltd is not liable for any loss, damage, harm or injury whether special, consequential, direct or indirect, suffered by you or any other person as a result of your use of this drawing for construction purposes.			
Nº	DATE	REVISIONS	BY
-	4.11.08	ISSUED FOR REVIEW	YAP


CLIENT



PELORUS
PROPERTY GROUP
LEVEL 3, 50 YEO STREET
NEUTRAL BAY NSW 2060

TITLE

UPPER GROUND LEVEL

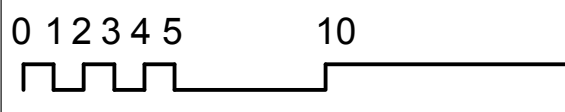

PROJECT

PROPOSED REDEVELOPMENT
BAKEHOUSE QUARTERS

1 : 250 @ A1

DATE 4.12.08

1 : 500 @ A3


SCALE 1 : 250 @ A1


Copyright WAH Architects Pty Ltd


JOB Nº. 21007SE

DRAWING Nº. SK23

REVISION -

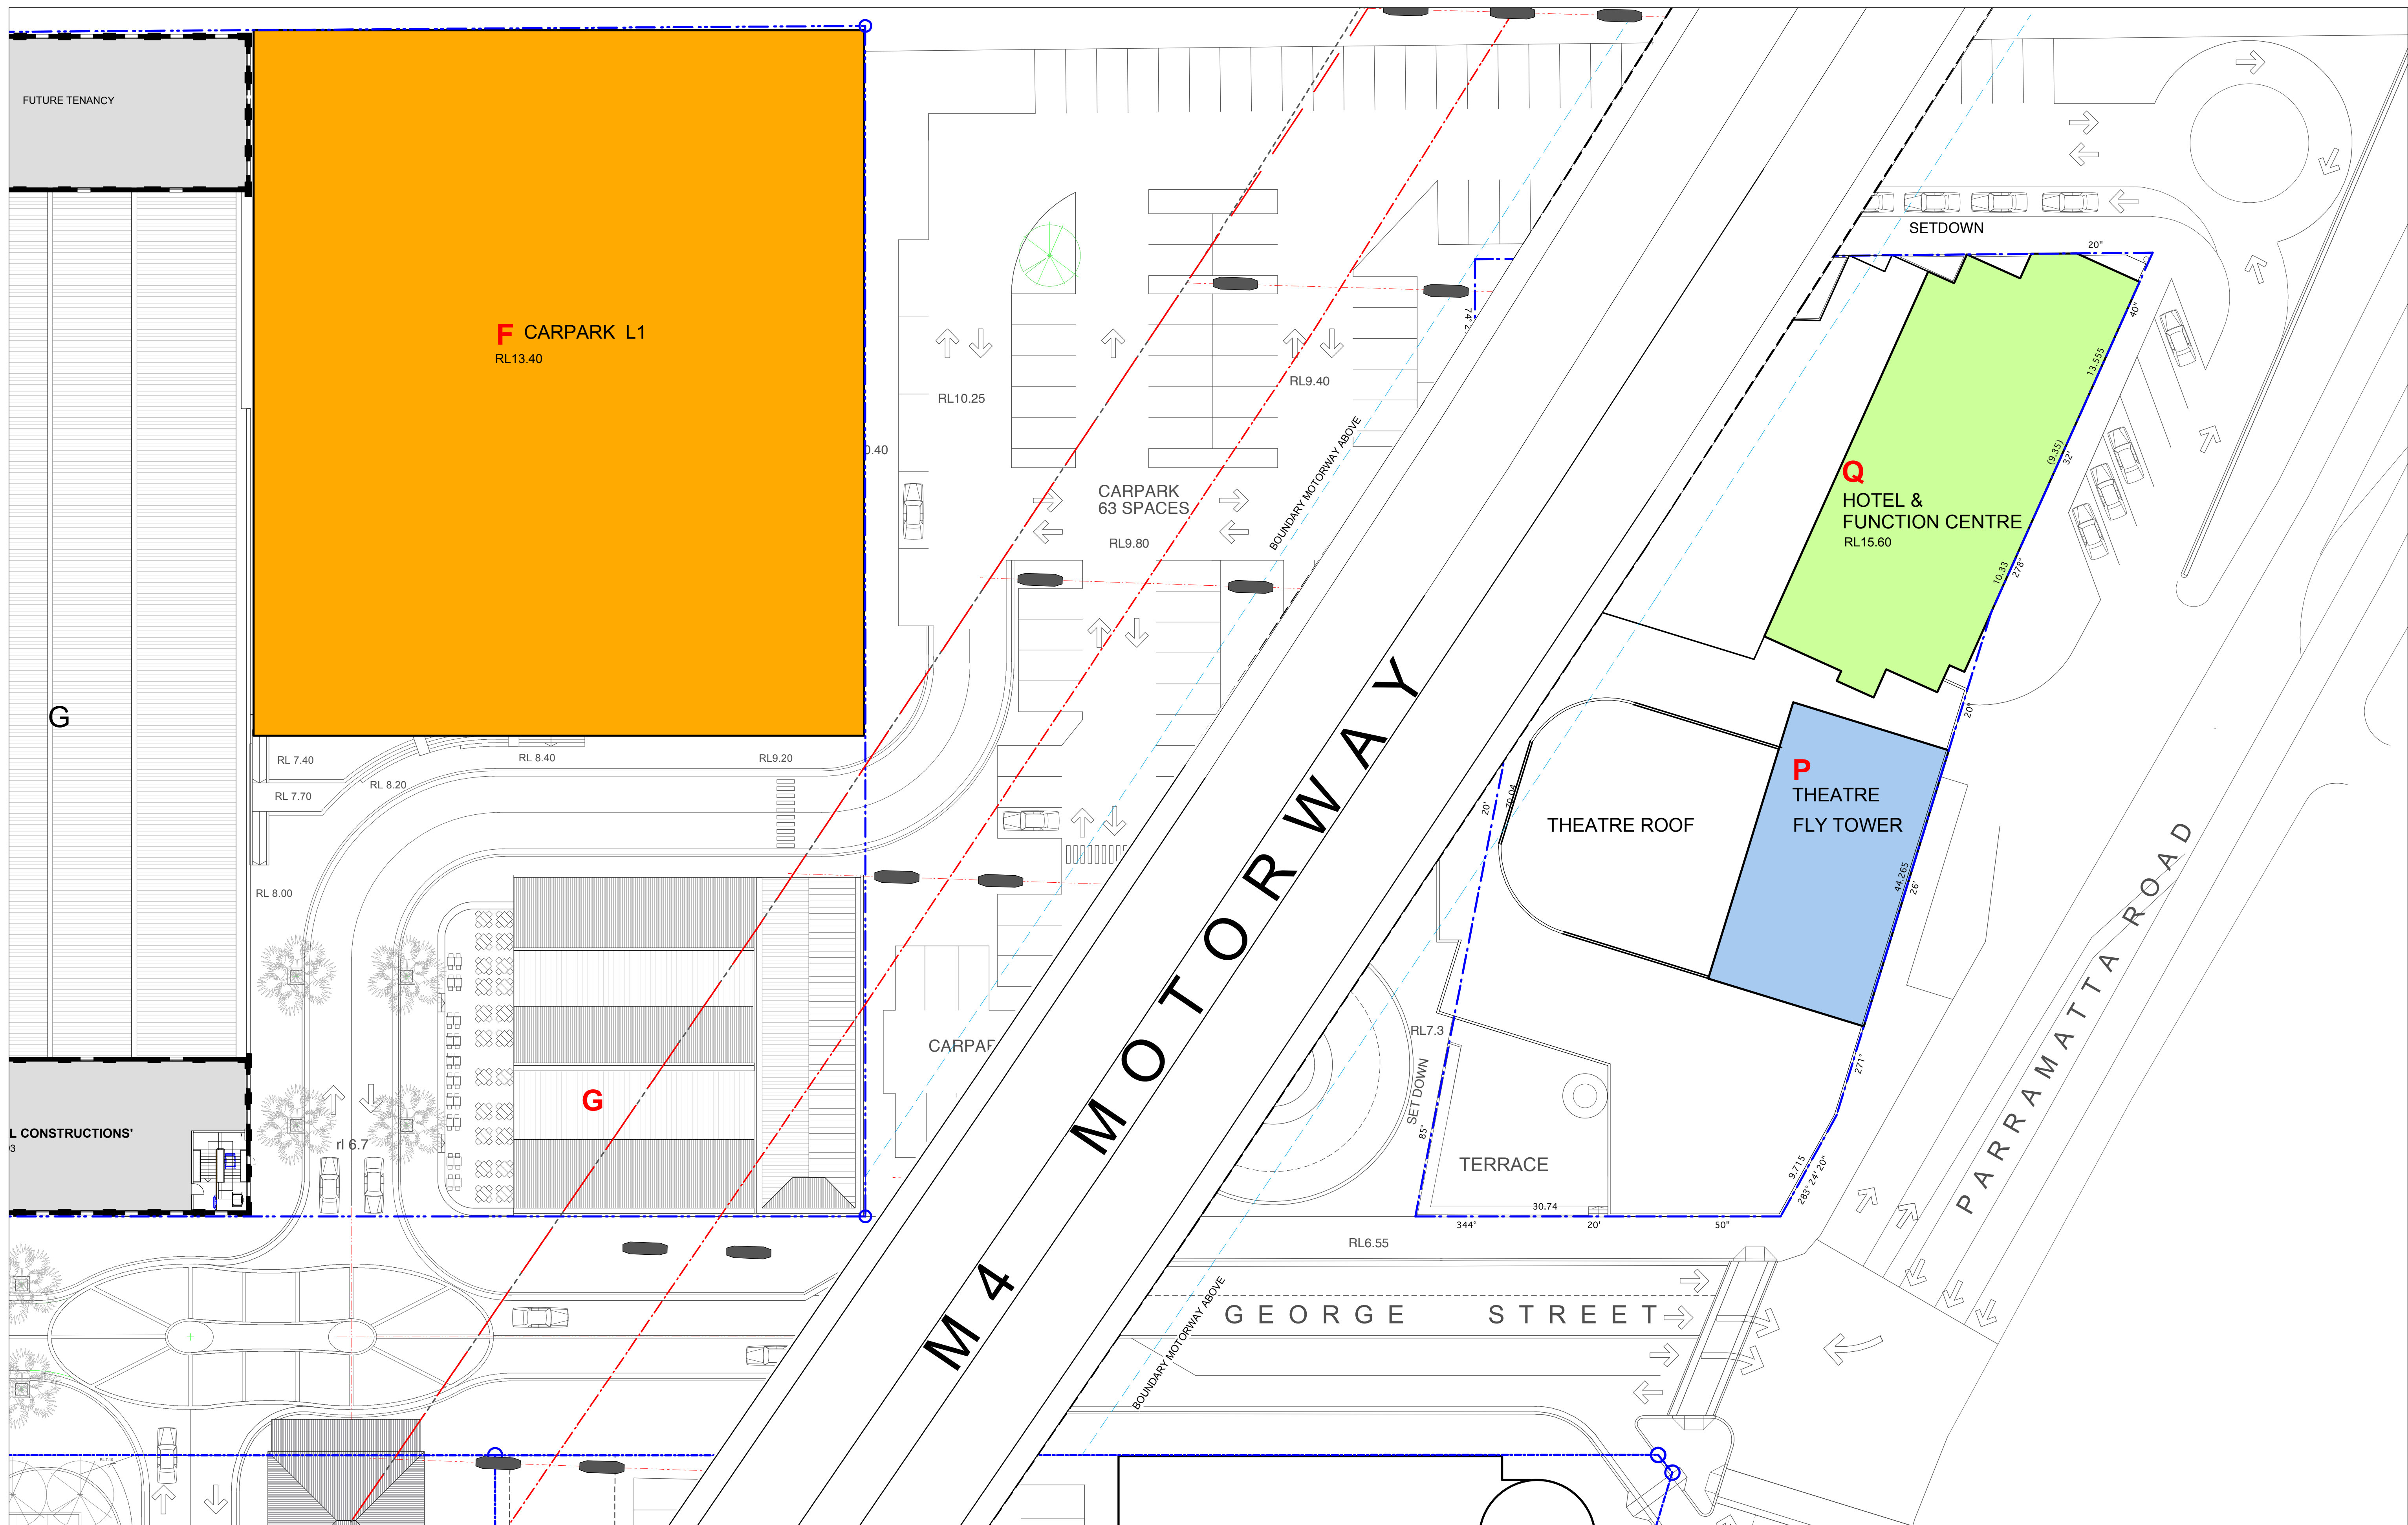

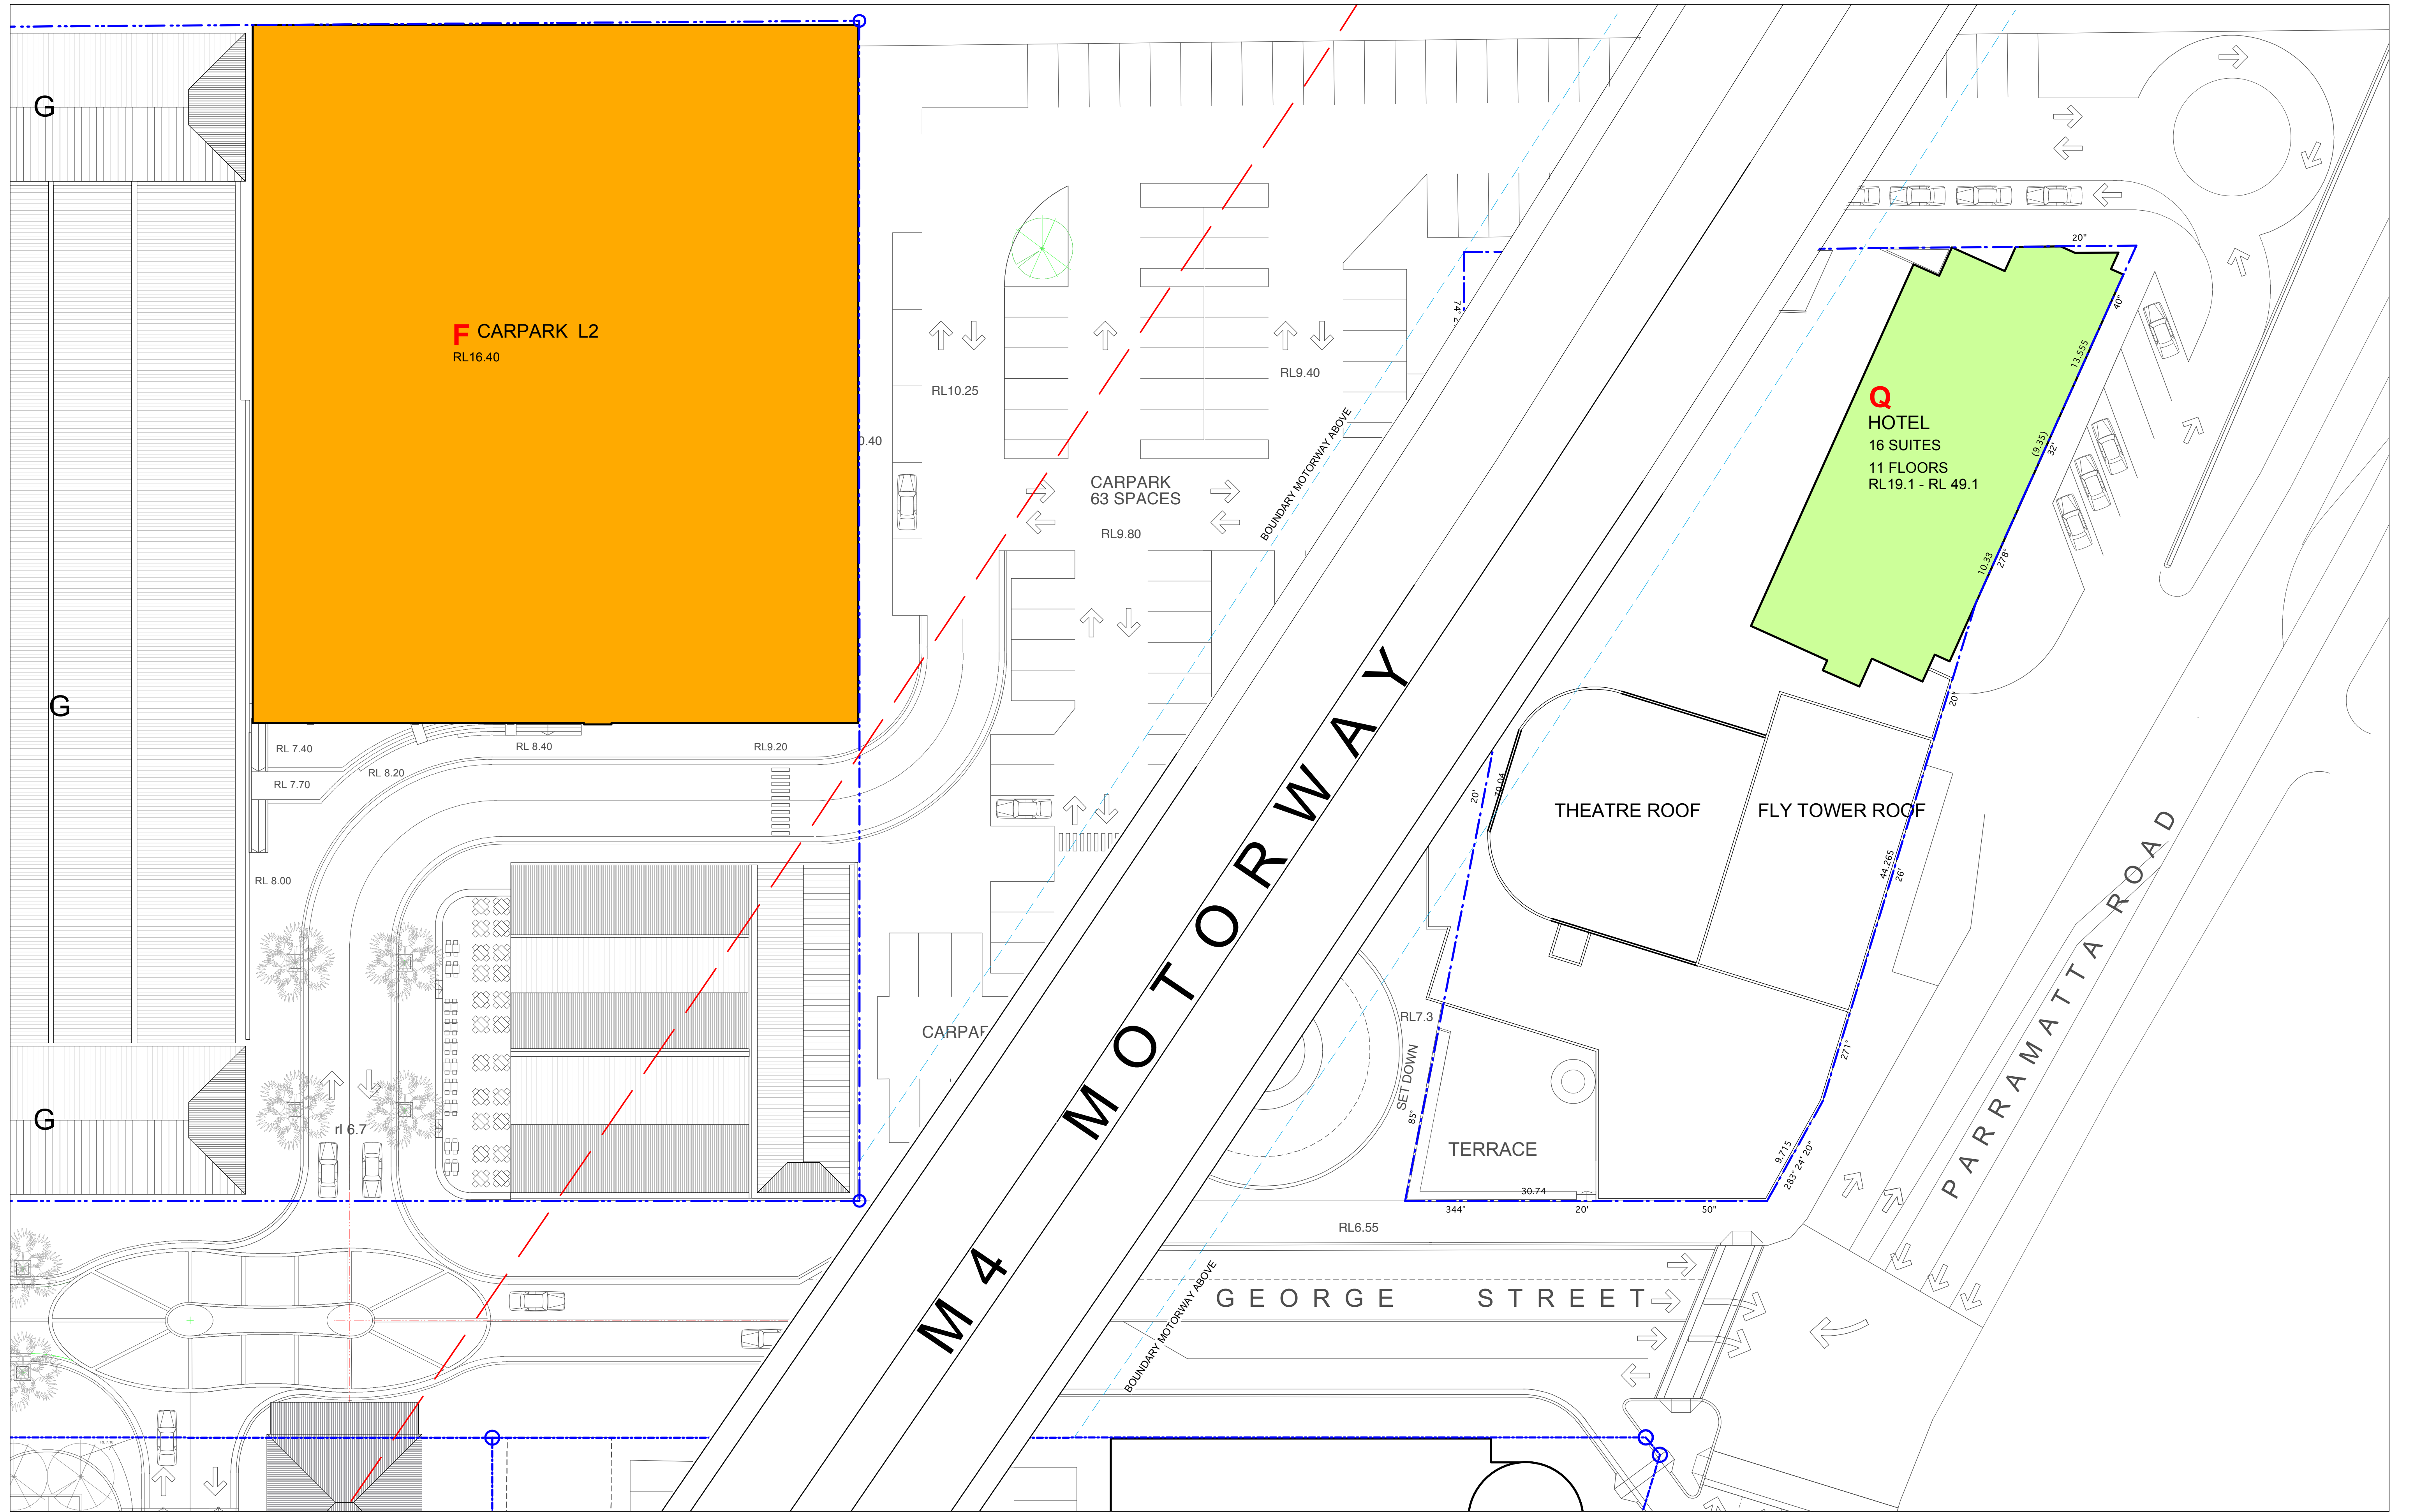




WAH ARCHITECTS PTY LTD ABN 126 035 032
4 HINKLER STREET GREENWICH SYDNEY NSW 2065
tel. 02 9901 4398 fax. 02 9901 4418 m. 0415 292 383
email. yap@waharchitects.com.au

rchitects

NOTE
Figured dimensions take preference to scale readings.
Verify all dimensions on site. Report any discrepancies to the Architect for decision before proceeding with the work.
If the Status of this drawing is not signed off 'For Construction' it may be subject to change or amendment at the discretion of WAH Architects Pty Ltd. in which, WAH Architects Pty Ltd is not liable for any loss, damage, harm or injury whether special, consequential, direct or indirect, suffered by you or any other person as a result of your use of this drawing for construction purposes.

N°	DATE	REVISIONS	BY
-	4.12.08	ISSUED FOR REVIEW	YAP


CLIENT



PELORUS
PROPERTY GROUP
LEVEL 3, 50 YEO STREET
NEUTRAL BAY NSW 2060

TITLE

LEVEL 2

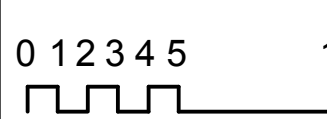

0 1 2 3 4 5 10 20m

PROJECT

PROPOSED REDEVELOPMENT
SOUTH EAST PRECINCT

1 : 250 @ A1
1 : 500 @ A3

DATE 4.12.08
SCALE 1 : 250 @ A1


Copyright WAH Architects Pty Ltd

JOB N°. 21007SE

DRAWING N°. SK25

PRELIMINARY

REVISION -

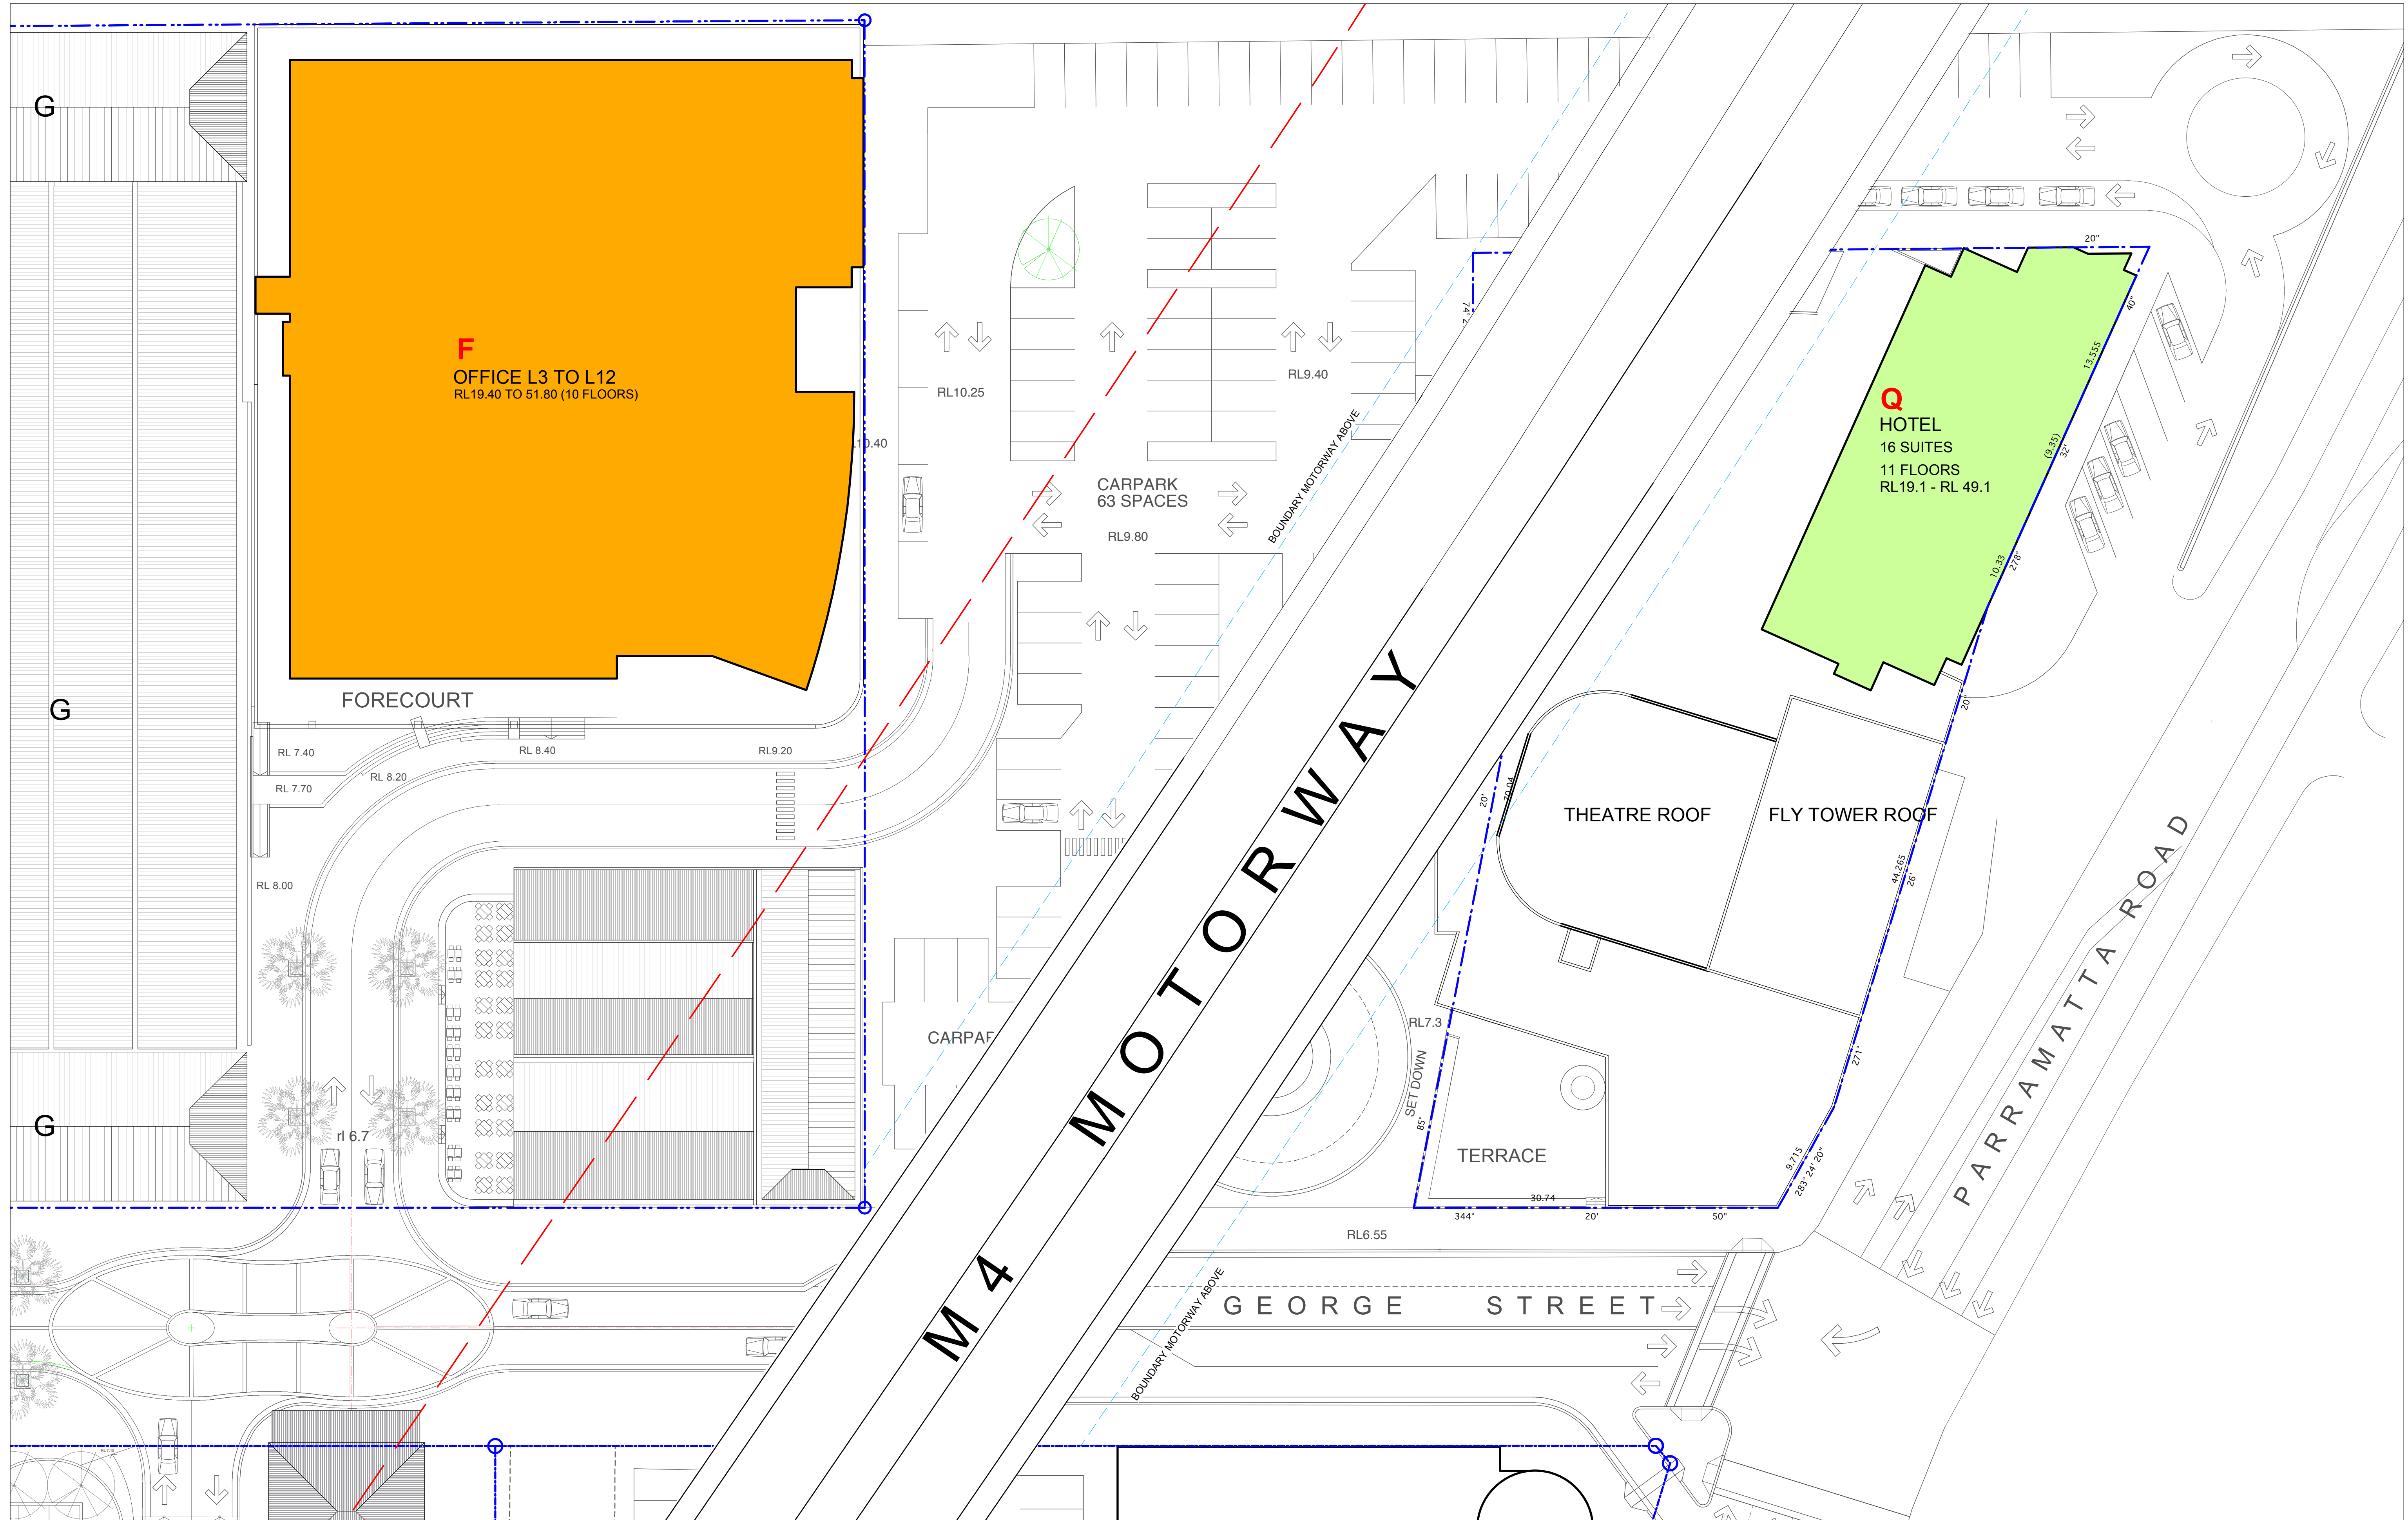



WAH ARCHITECTS PTY LTD ABN 126 035 032
4 HINKLER STREET GREENWICH SYDNEY NSW 2065
tel. 02 9901 4398 fax. 02 9901 4418 m. 0415 292 383
email. yap@waharchitects.com.au

NOTE
Figured dimensions take preference to scale readings.
Verify all dimensions on site. Report any discrepancies to the Architect for decision before proceeding with the work.
If the Status of this drawing is not signed off 'For Construction' it may be subject to change or amendment at the discretion of WAH Architects Pty Ltd. in which WAH Architects Pty Ltd is not liable for any loss, damage, harm or injury whether special, consequential, direct or indirect, suffered by you or any other person as a result of your use of this drawing for construction purposes.

Nº	DATE	REVISIONS	BY
-	4.12.08	ISSUED FOR REVIEW	YAP

CLIENT



PELORUS
PROPERTY GROUP
LEVEL 3, 50 YEO STREET
NEUTRAL BAY NSW 2060

TITLE		PROJECT		Copyright WAH Architects Pty Ltd	
UPPER LEVELS		PROPOSED REDEVELOPMENT SOUTH EAST PRECINCT		JOB Nº. 21007SE	
0 1 2 3 4 5 10	20m	1 : 250 @ A1	DATE 4.12.08	DRAWING Nº. SK26	REVISION
		1 : 500 @ A3	SCALE 1:250@A1	PRELIMINARY	-