


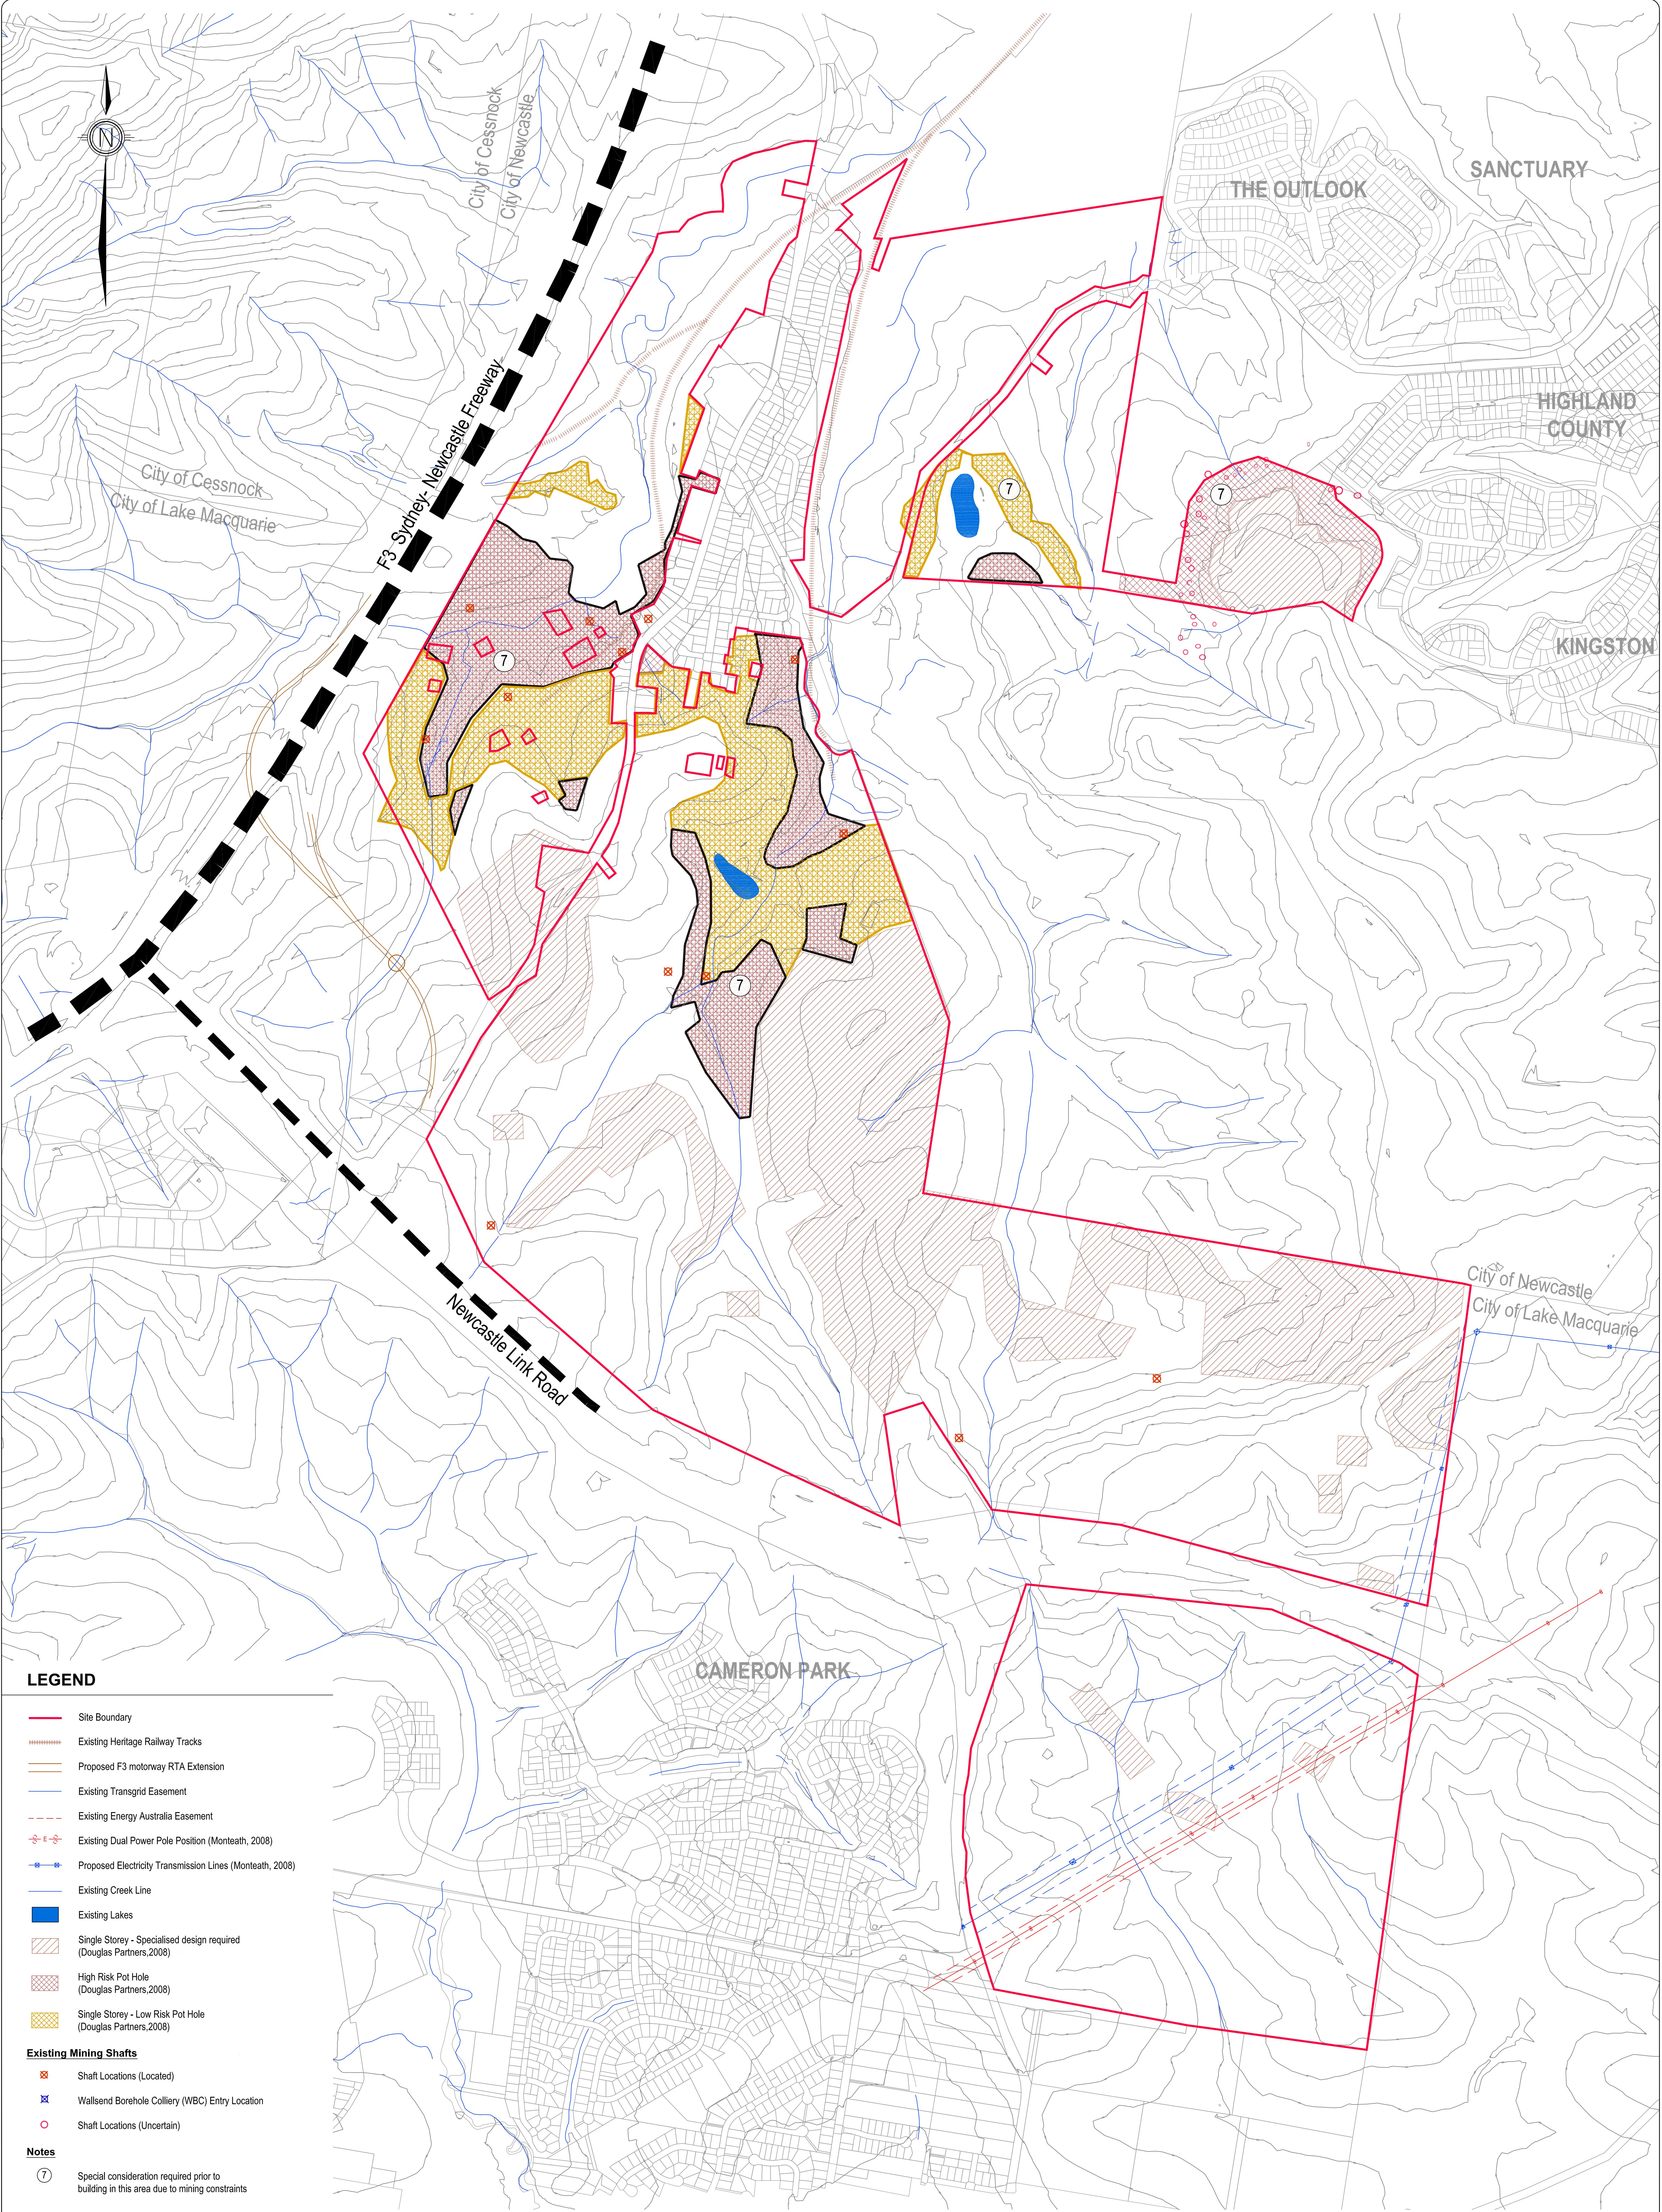

LEGEND

- Site Boundary
- Existing Heritage Railway Tracks
- Proposed F3 motorway RTA Extension
- Existing Transgrid Easement
- Existing Energy Australia Easement
- Existing Dual Power Pole Position (Monteath, 2008)
- Proposed Electricity Transmission Lines (Monteath, 2008)
- Existing Creek Line
- Existing Lakes
- Single Storey - Specialised design required (Douglas Partners, 2008)
- High Risk Pot Hole (Douglas Partners, 2008)
- Single Storey - Low Risk Pot Hole (Douglas Partners, 2008)
- Existing Mining Shafts
 - Shaft Locations (Located)
 - WallSEND Borehole Colliery (WBC) Entry Location
 - Shaft Locations (Uncertain)

Notes

⑦ Special consideration required prior to building in this area due to mining constraints

Note:
All dimensions and areas are approximate only, and are subject to survey and Council approval.
The boundaries shown on this plan should not be used for final detailed engineers design.

AMENDMENTS

Level Datum	Date	22 JULY 2009
Origin	Surveyed	
	Comp By.	KCH
	DWG Name.	24311CONSTRAINTS
Scale	Local Authority	Newcastle/Lake Macquarie
1:5000@A0	Job Reference	24311

CLIENT

COAL & ALLIED
INDICATIVE SITE CONSTRAINTS
MINING CONSTRAINTS PLAN

PROJECT

PROPOSED
SUBDIVISION
Plan Reference
24311-10

CONICS

CONICS (BRISBANE) PTY LTD
A.C.N. 010370448
A.B.N. 8159104588
743 ANN STREET
PO BOX 1559
FORTITUDE VALLEY QLD 4006
TELEPHONE 07 3237 8899
FACSIMILE 07 3237 8833
email: conics@conics.com.au
web: www.conics.com.au

© COPYRIGHT PROTECTS THIS PLAN
Unauthorised reproduction or amendment
not permitted. Please contact the author.