


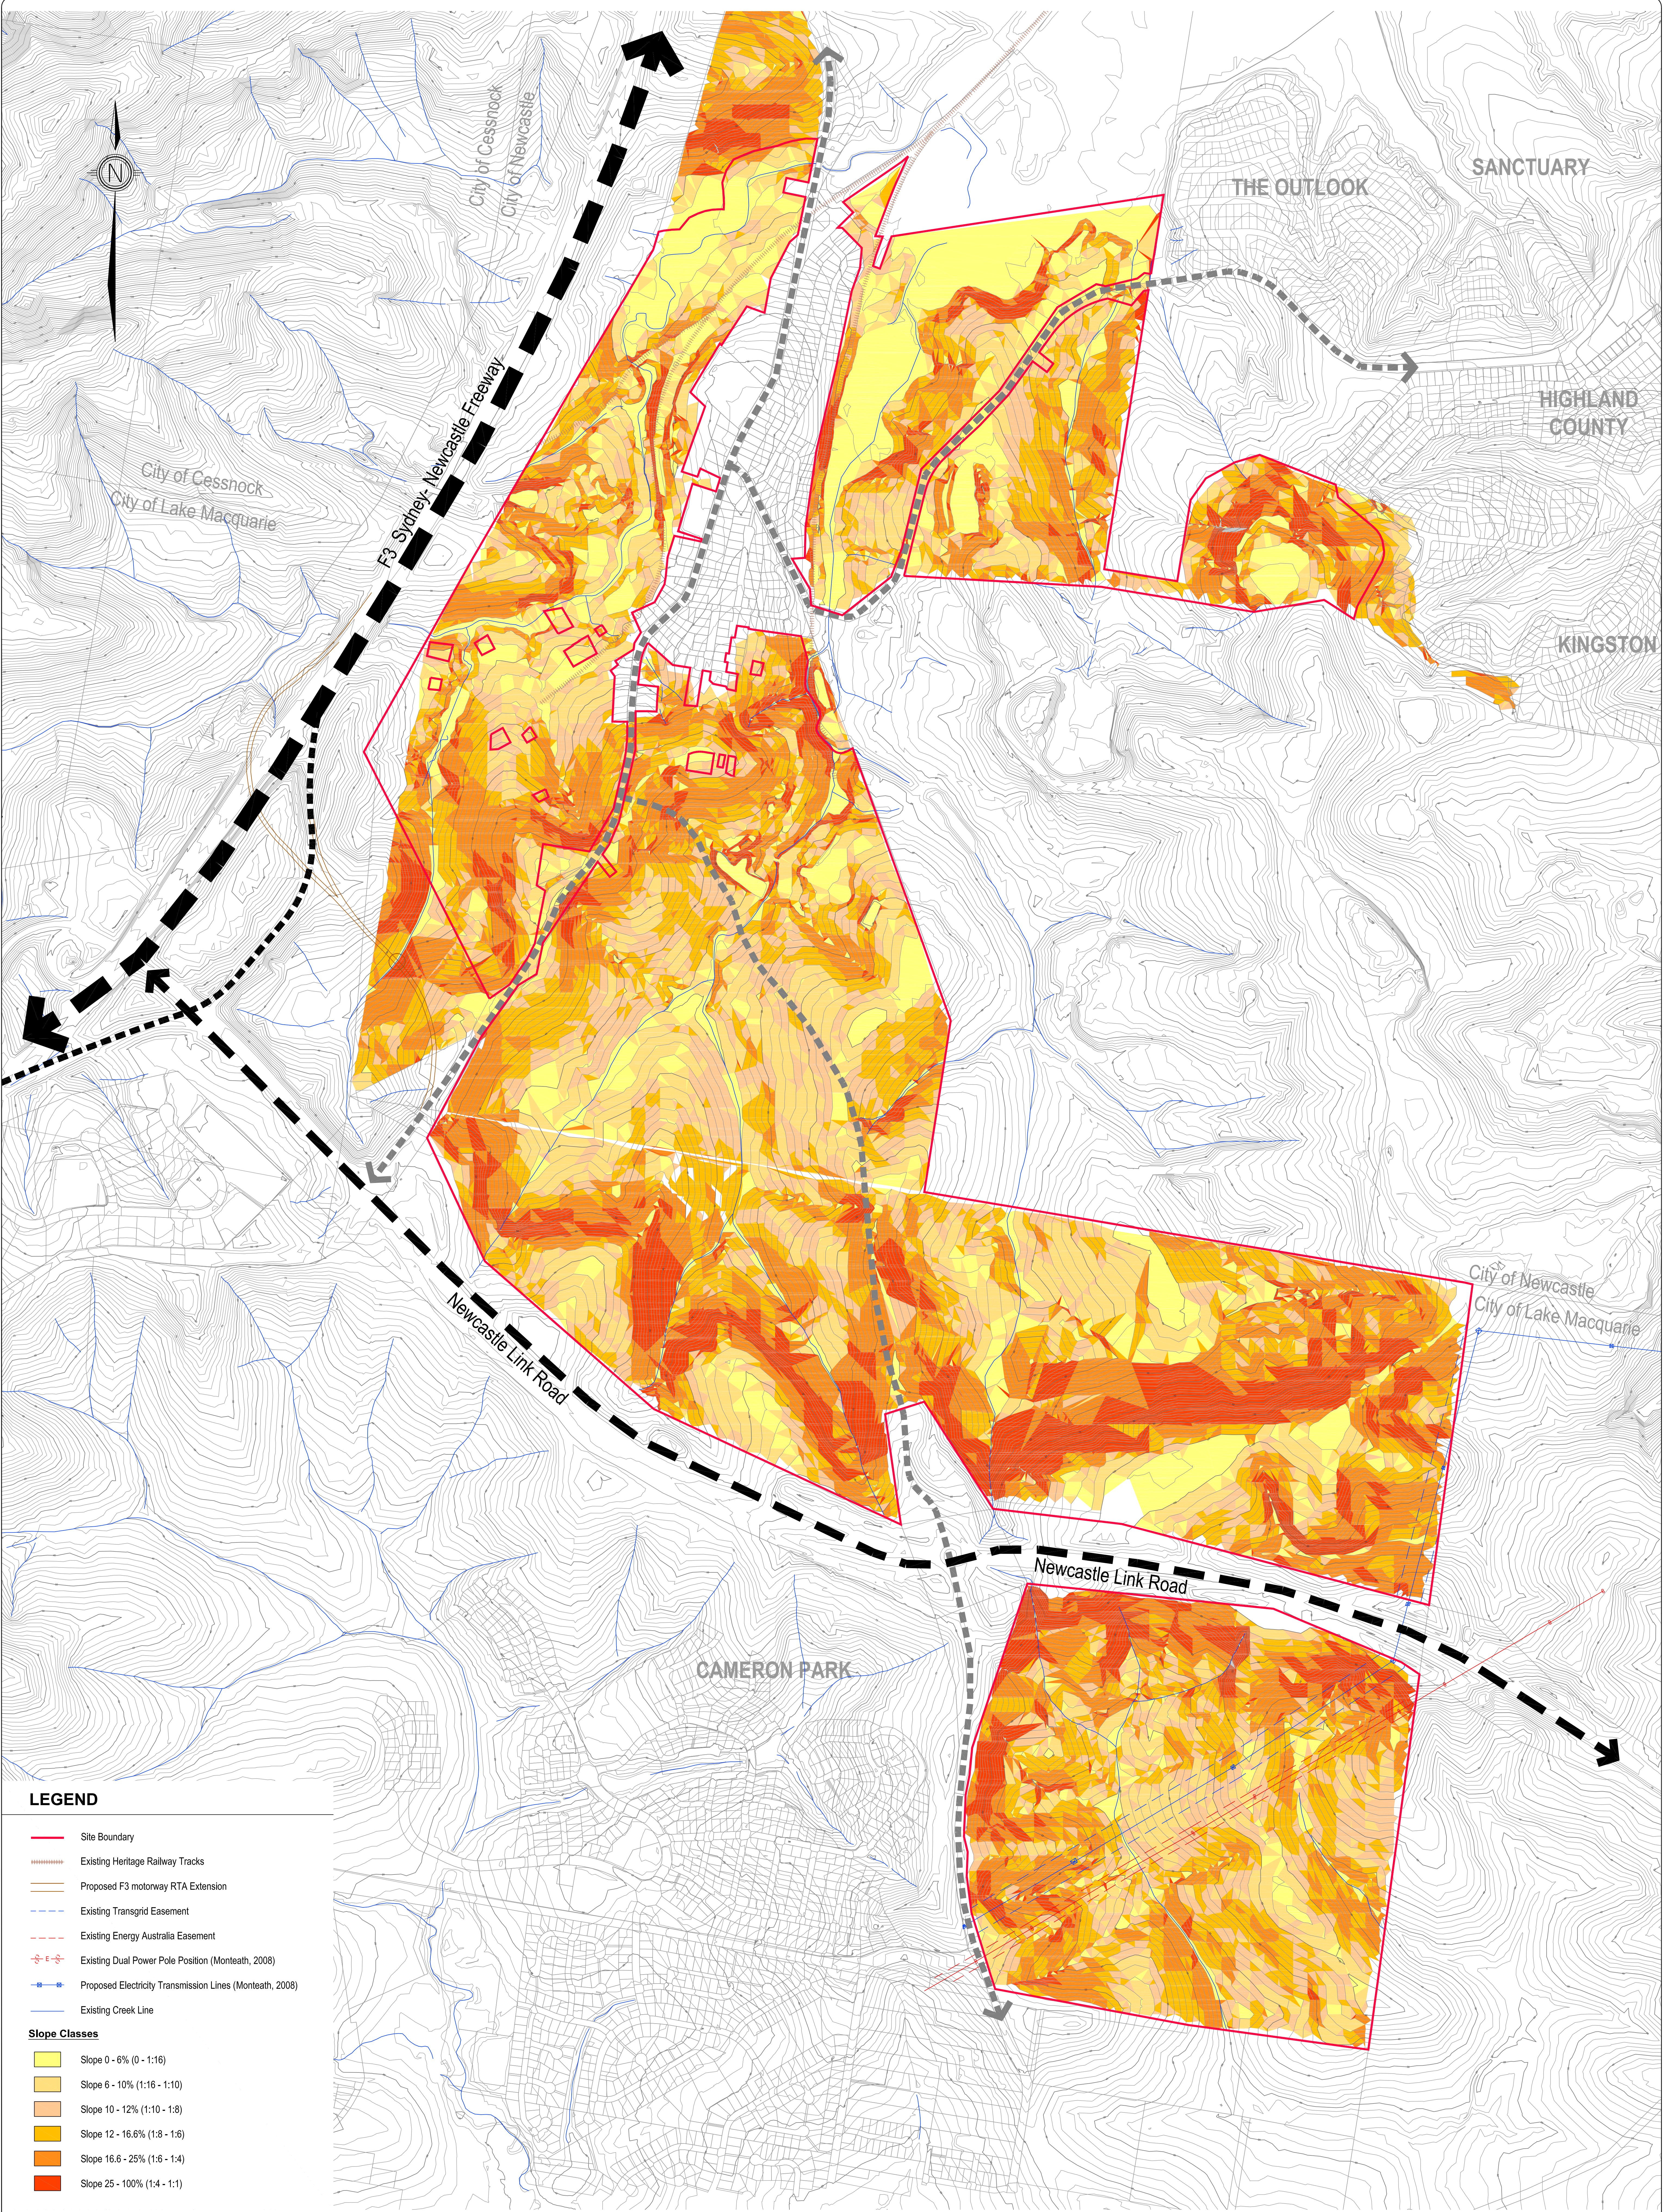

LEGEND

- Site Boundary
- Existing Heritage Railway Tracks
- Proposed F3 motorway RTA Extension
- Existing Transgrid Easement
- Existing Energy Australia Easement
- Existing Dual Power Pole Position (Monteath, 2008)
- Proposed Electricity Transmission Lines (Monteath, 2008)
- Existing Creek Line

Slope Classes

- Slope 0 - 6% (0 - 1:16)
- Slope 6 - 10% (1:16 - 1:10)
- Slope 10 - 12% (1:10 - 1:8)
- Slope 12 - 16.6% (1:8 - 1:6)
- Slope 16.6 - 25% (1:6 - 1:4)
- Slope 25 - 100% (1:4 - 1:1)

Note:
All dimensions and areas are approximate only, and are subject to survey and Council approval.
The boundaries shown on this plan should not be used for final detailed engineers design.

AMENDMENTS

Level Datum	Date
Origin	22 JULY 2009
Comp By.	Surveyed
DWG Name.	KCH
Local Authority	24311CONSTRAINTS
Job Reference	Newcastle/Lake Macquarie
	24311

CLIENT

COAL & ALLIED
INDICATIVE SITE CONSTRAINTS
SLOPE ANALYSIS PLAN

PROJECT

PROPOSED
SUBDIVISION

Plan Reference
24311-11



© COPYRIGHT PROTECTS THIS PLAN
Unauthorized reproduction or amendment
not permitted. Please contact the author.

CONICS (BRISBANE) PTY LTD
A.C.N. 010370448
A.B.N. 8159104588
743 ANN STREET
PO BOX 1559
FORTITUDE VALLEY QLD 4006.
TELEPHONE 07 3237 8889
FACSIMILE 07 3237 8833
email: conics@conics.com.au
web: www.conics.com.au