




					<div>COPYRIGHT 2008 The design and details shown on these drawings are applicable to this project only and may not be reproduced in whole or in part or be used for any other project or purpose without the written consent of DE GROOT & BENSON Pty Ltd with whom copyright resides</div>	<div>APPROVED ON BEHALF OF NAMBUCCA SHIRE COUNCIL</div> <div>CITY ENGINEER</div> <div>DATE</div>	<div>Scale 1:2000 at a!</div> <div>Surveyed</div> <div>Drawn</div> <div>Checked</div>	<div>DVD No. 5</div> <div>Datum</div> <div>Design RDG</div> <div>Date MARCH 2009</div> <div>Approved RDG</div> <div>Sheet No.</div>	<div>de Groot & Benson Pty Ltd</div> <div>Consulting Engineers & Planners</div> <div></div> <div>A.C.N. 052 300 571 236 Harbour Drive Coffs Harbour NSW 2450</div> <div>Phone (02) 6652 1700 Fax (02) 6652 7418 Email email@dgb.com.au</div>	<div>PROPOSED SUBDIVISION OF LOT 2 DP1119830 BELLWOOD, NAMBUCCA HEADS KNOWN CONSTRAINTS</div>					<div>Drawing No. 91111-108</div> <div>Amendment No.</div> <div>Council No.</div>	
REV	DATE	REVISION	DR.BY	AP.BY												

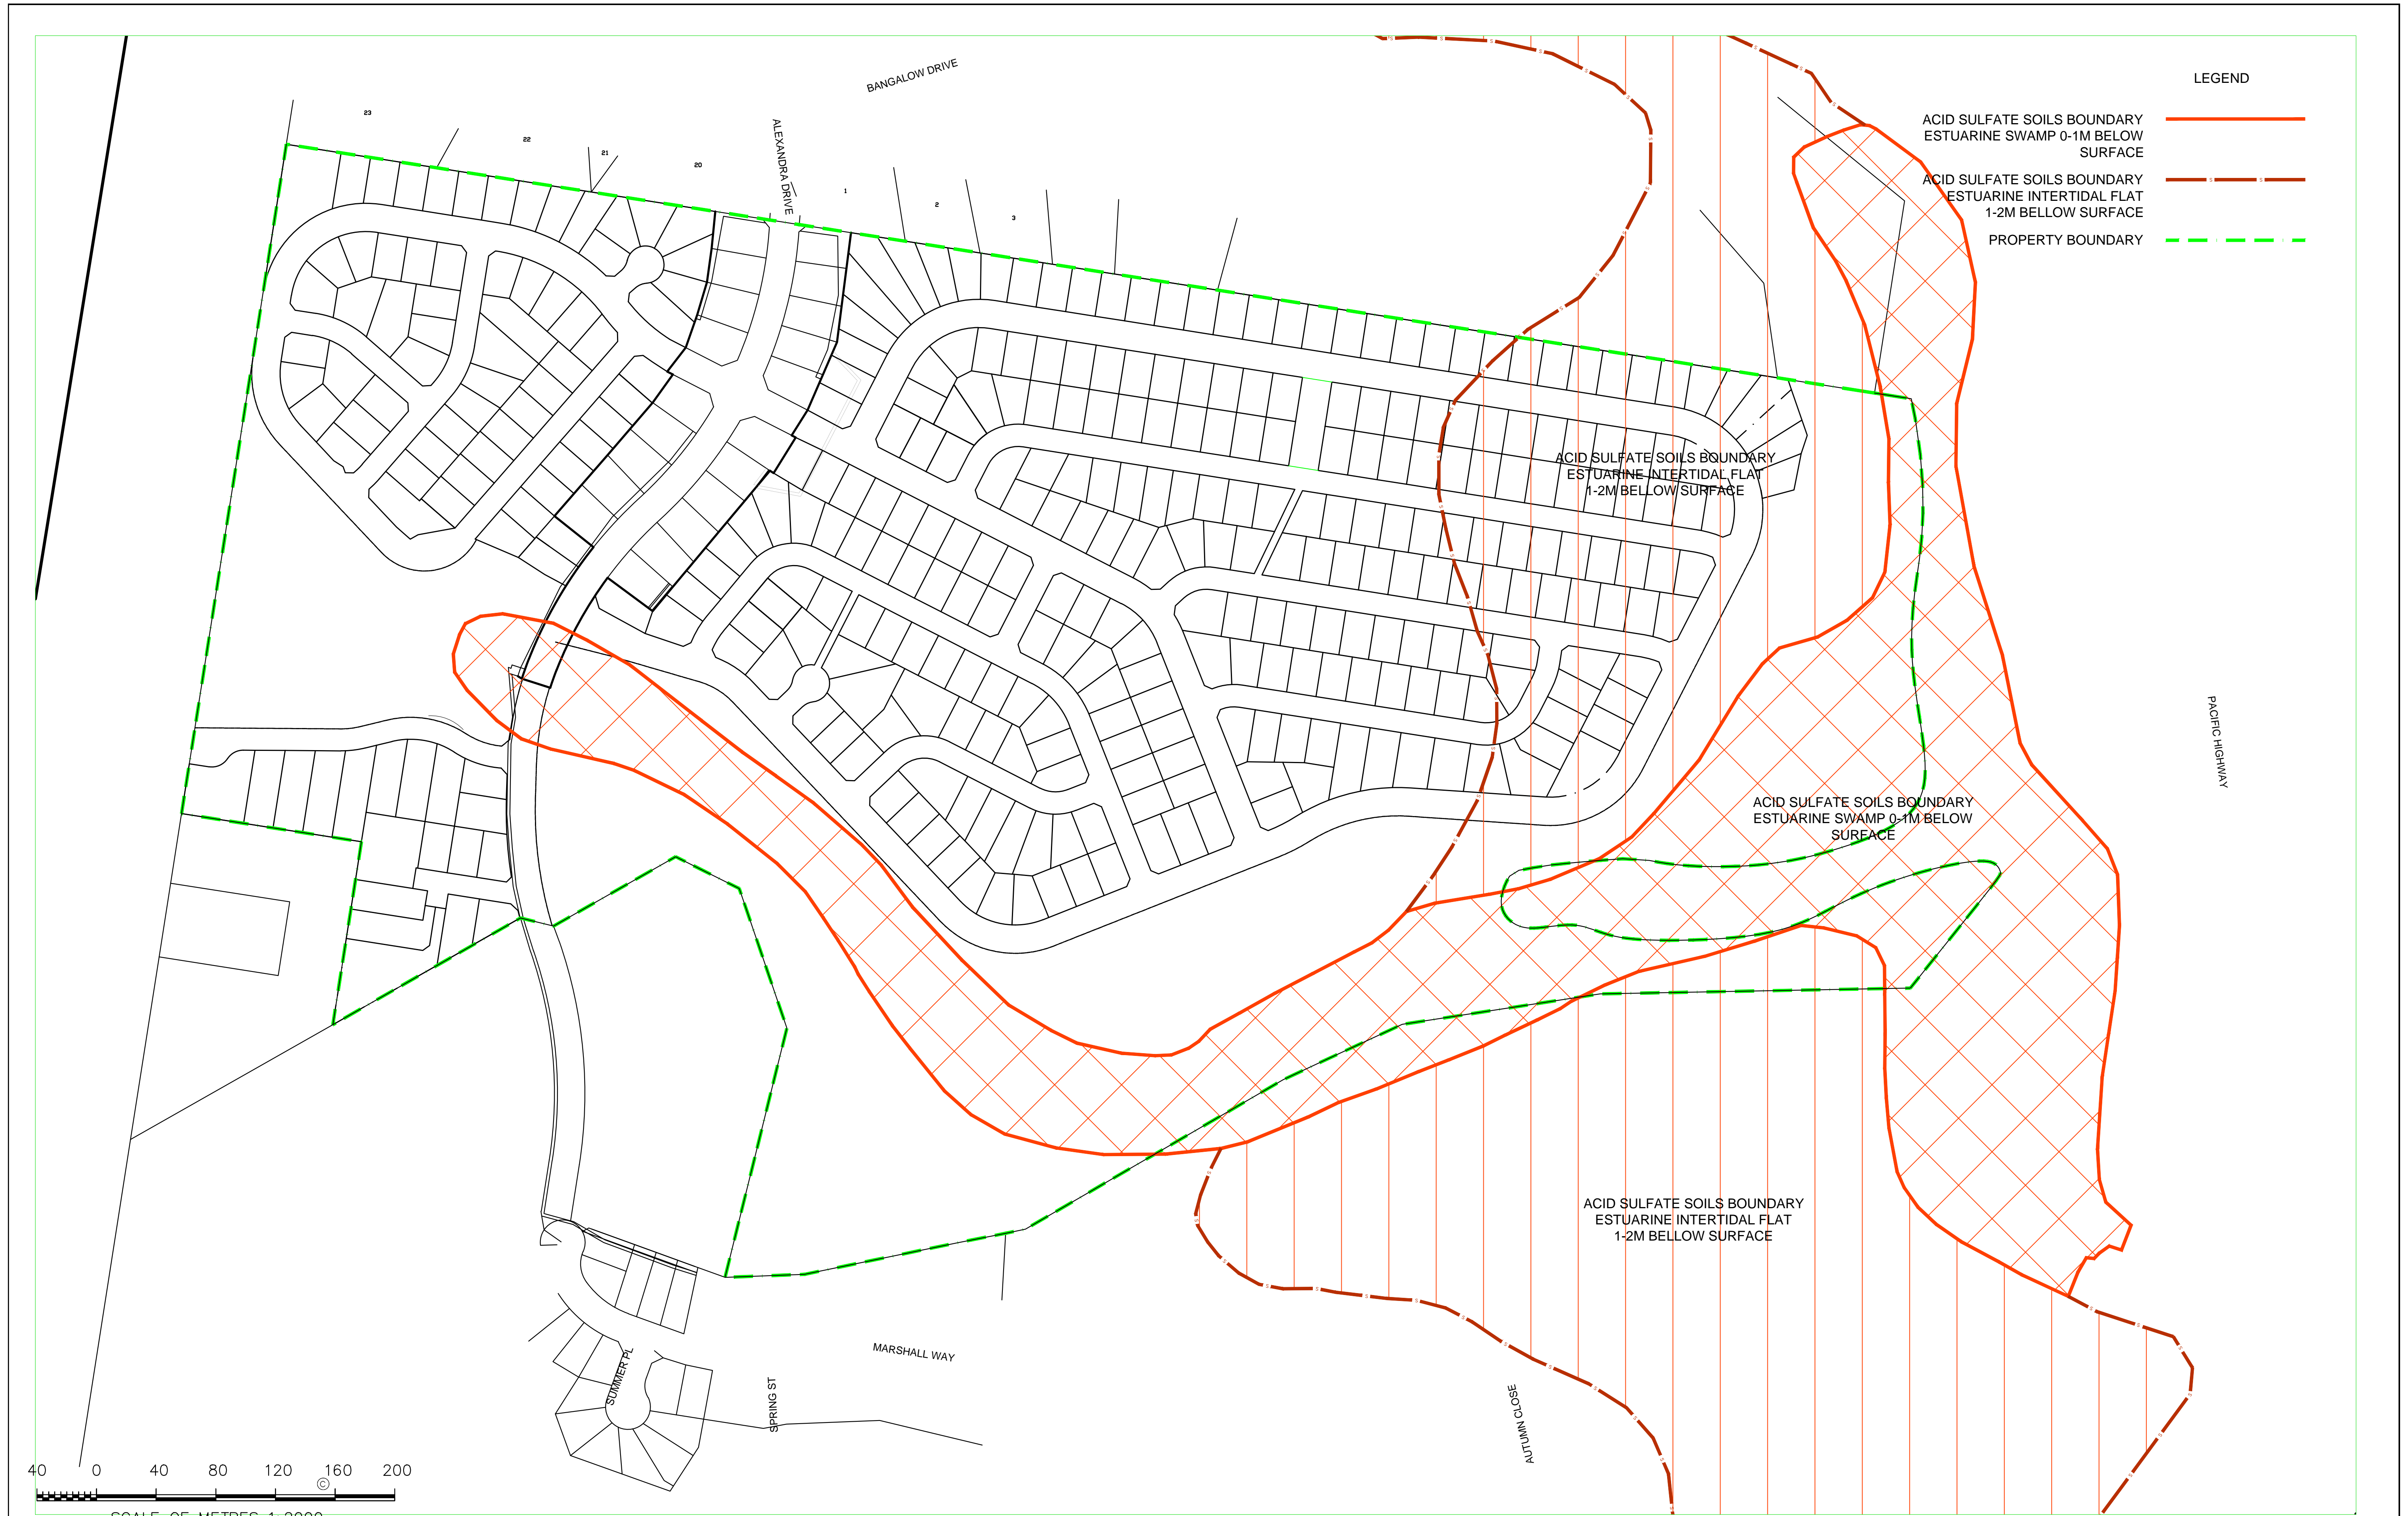


						COPYRIGHT 2008 The design and details shown on these drawings are applicable to this project only and may not be reproduced in whole or in part or be used for any other project or purpose without the written consent of DE GROOT & BENSON Pty Ltd with whom copyright resides	APPROVED ON BEHALF OF NAMBUCCA SHIRE COUNCIL CITY ENGINEER DATE	Scale 1:2000 at a!		DVD No. 5		de Groot & Benson Pty Ltd Consulting Engineers & Planners	 A.C.N. 052 300 571 236 Harbour Drive Coffs Harbour NSW 2450 Phone (02) 6652 1700 Fax (02) 6652 7418 Email email@dgb.com.au	PROPOSED SUBDIVISION OF LOT 2 DP1119830 BELLWOOD, NAMBUCCA HEADS KNOWN CONSTRAINTS - ACID SULFATE			Drawing No. 91111-108A		
								Surveyed		Datum							RDG		Amendment No.
REV	DATE	REVISION		DR.BY	AP.BY				Drawn	Design	RDG						Approved	RDG	Council No.
								Checked	RDG	Date	MARCH 2009	Sheet No.							

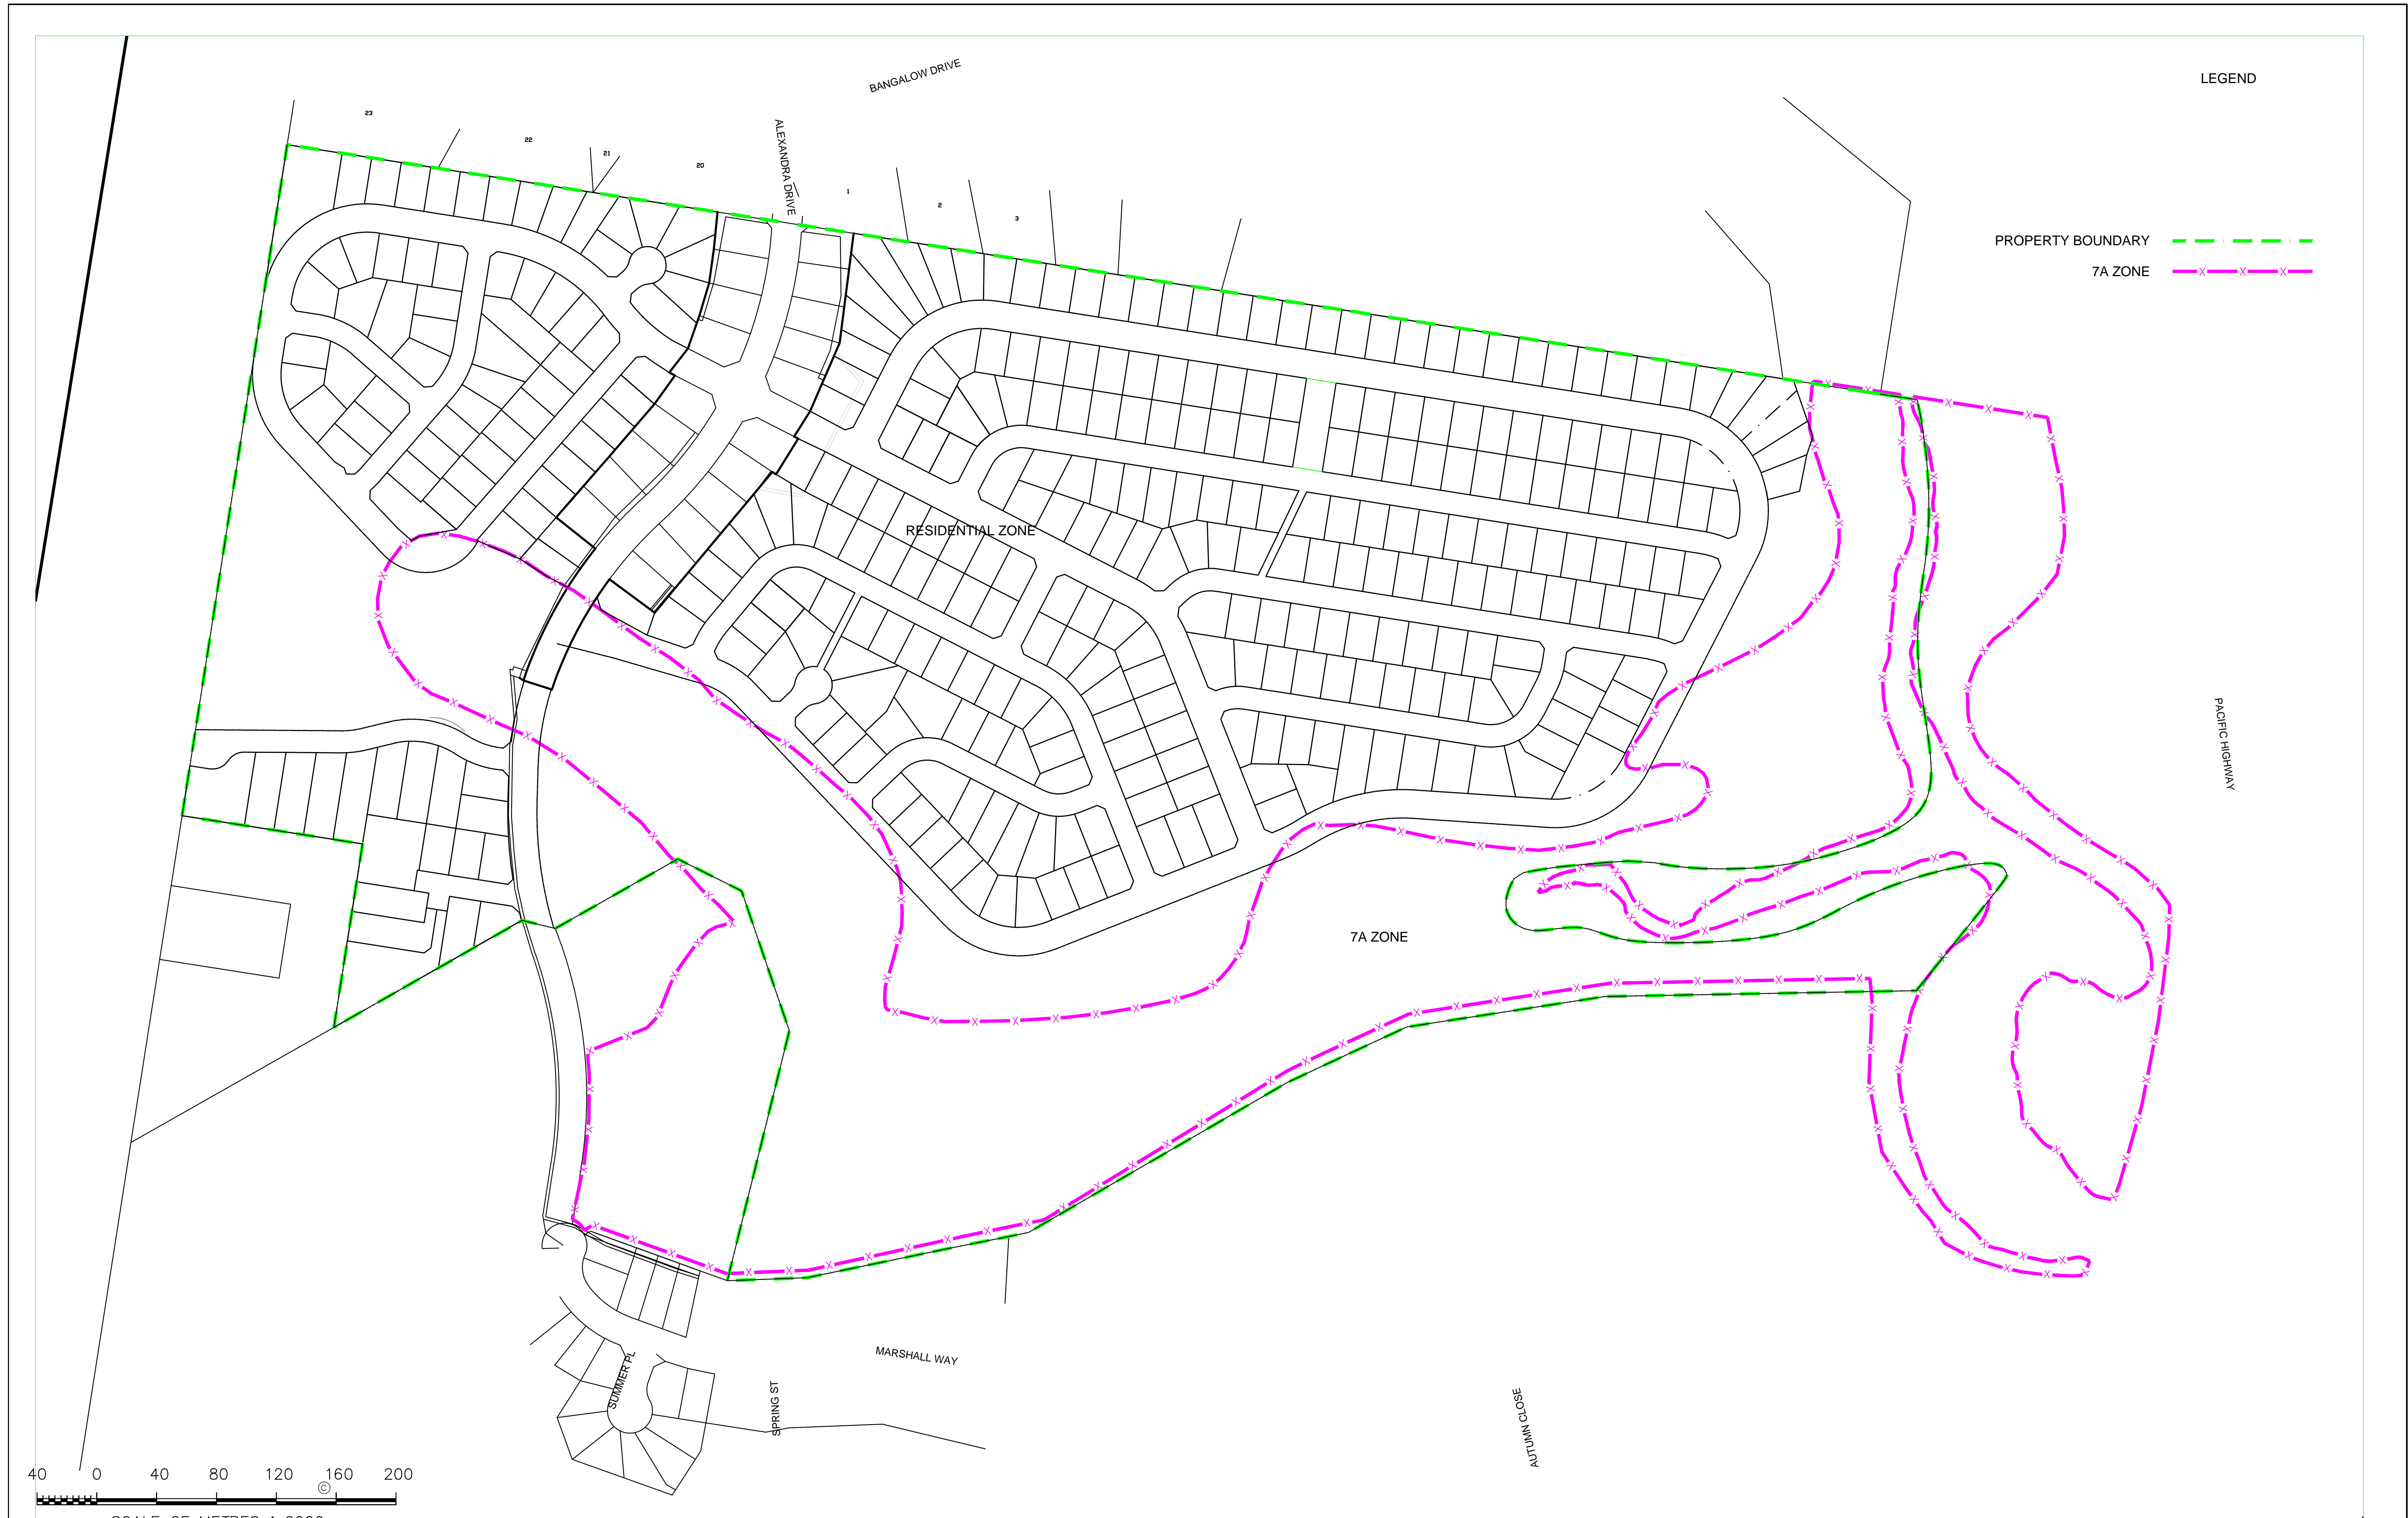

					<div><div>COPYRIGHT 2008</div><div>The design and details shown on these drawings are applicable to this project only and may not be reproduced in whole or in part or be used for any other project or purpose without the written consent of DE GROOT & BENSON Pty Ltd with whom copyright resides</div></div>	<div><div>APPROVED ON BEHALF OF NAMBUCCA SHIRE COUNCIL</div><div>CITY ENGINEER</div><div>DATE</div></div>	<div><div>Scale 1:2000 at a1</div><div>Surveyed</div><div>Drawn</div><div>Checked</div></div>	<div><div>DVD No. 5</div><div>Datum</div><div>Design RDG</div><div>Date MARCH 2009</div></div>	<div><div>de Groot & Benson Pty Ltd</div><div>Consulting Engineers & Planners</div><div></div></div>	<div><div>A.C.N. 052 300 571 236 Harbour Drive Coffs Harbour NSW 2450</div><div>Phone (02) 6652 1700 Fax (02) 6652 7418 Email email@dgb.com.au</div></div>	<div><div>PROPOSED SUBDIVISION OF LOT 2 DP1119830</div><div>BELLWOOD, NAMBUCCA HEADS</div><div>KNOWN CONSTRAINTS - ZONING BOUNDARY</div></div>				<div><div>Drawing No.</div><div>91111-108A</div><div>Amendment No.</div><div>Council No.</div></div>
REV	DATE	REVISION		DR.BY	AP.BY										

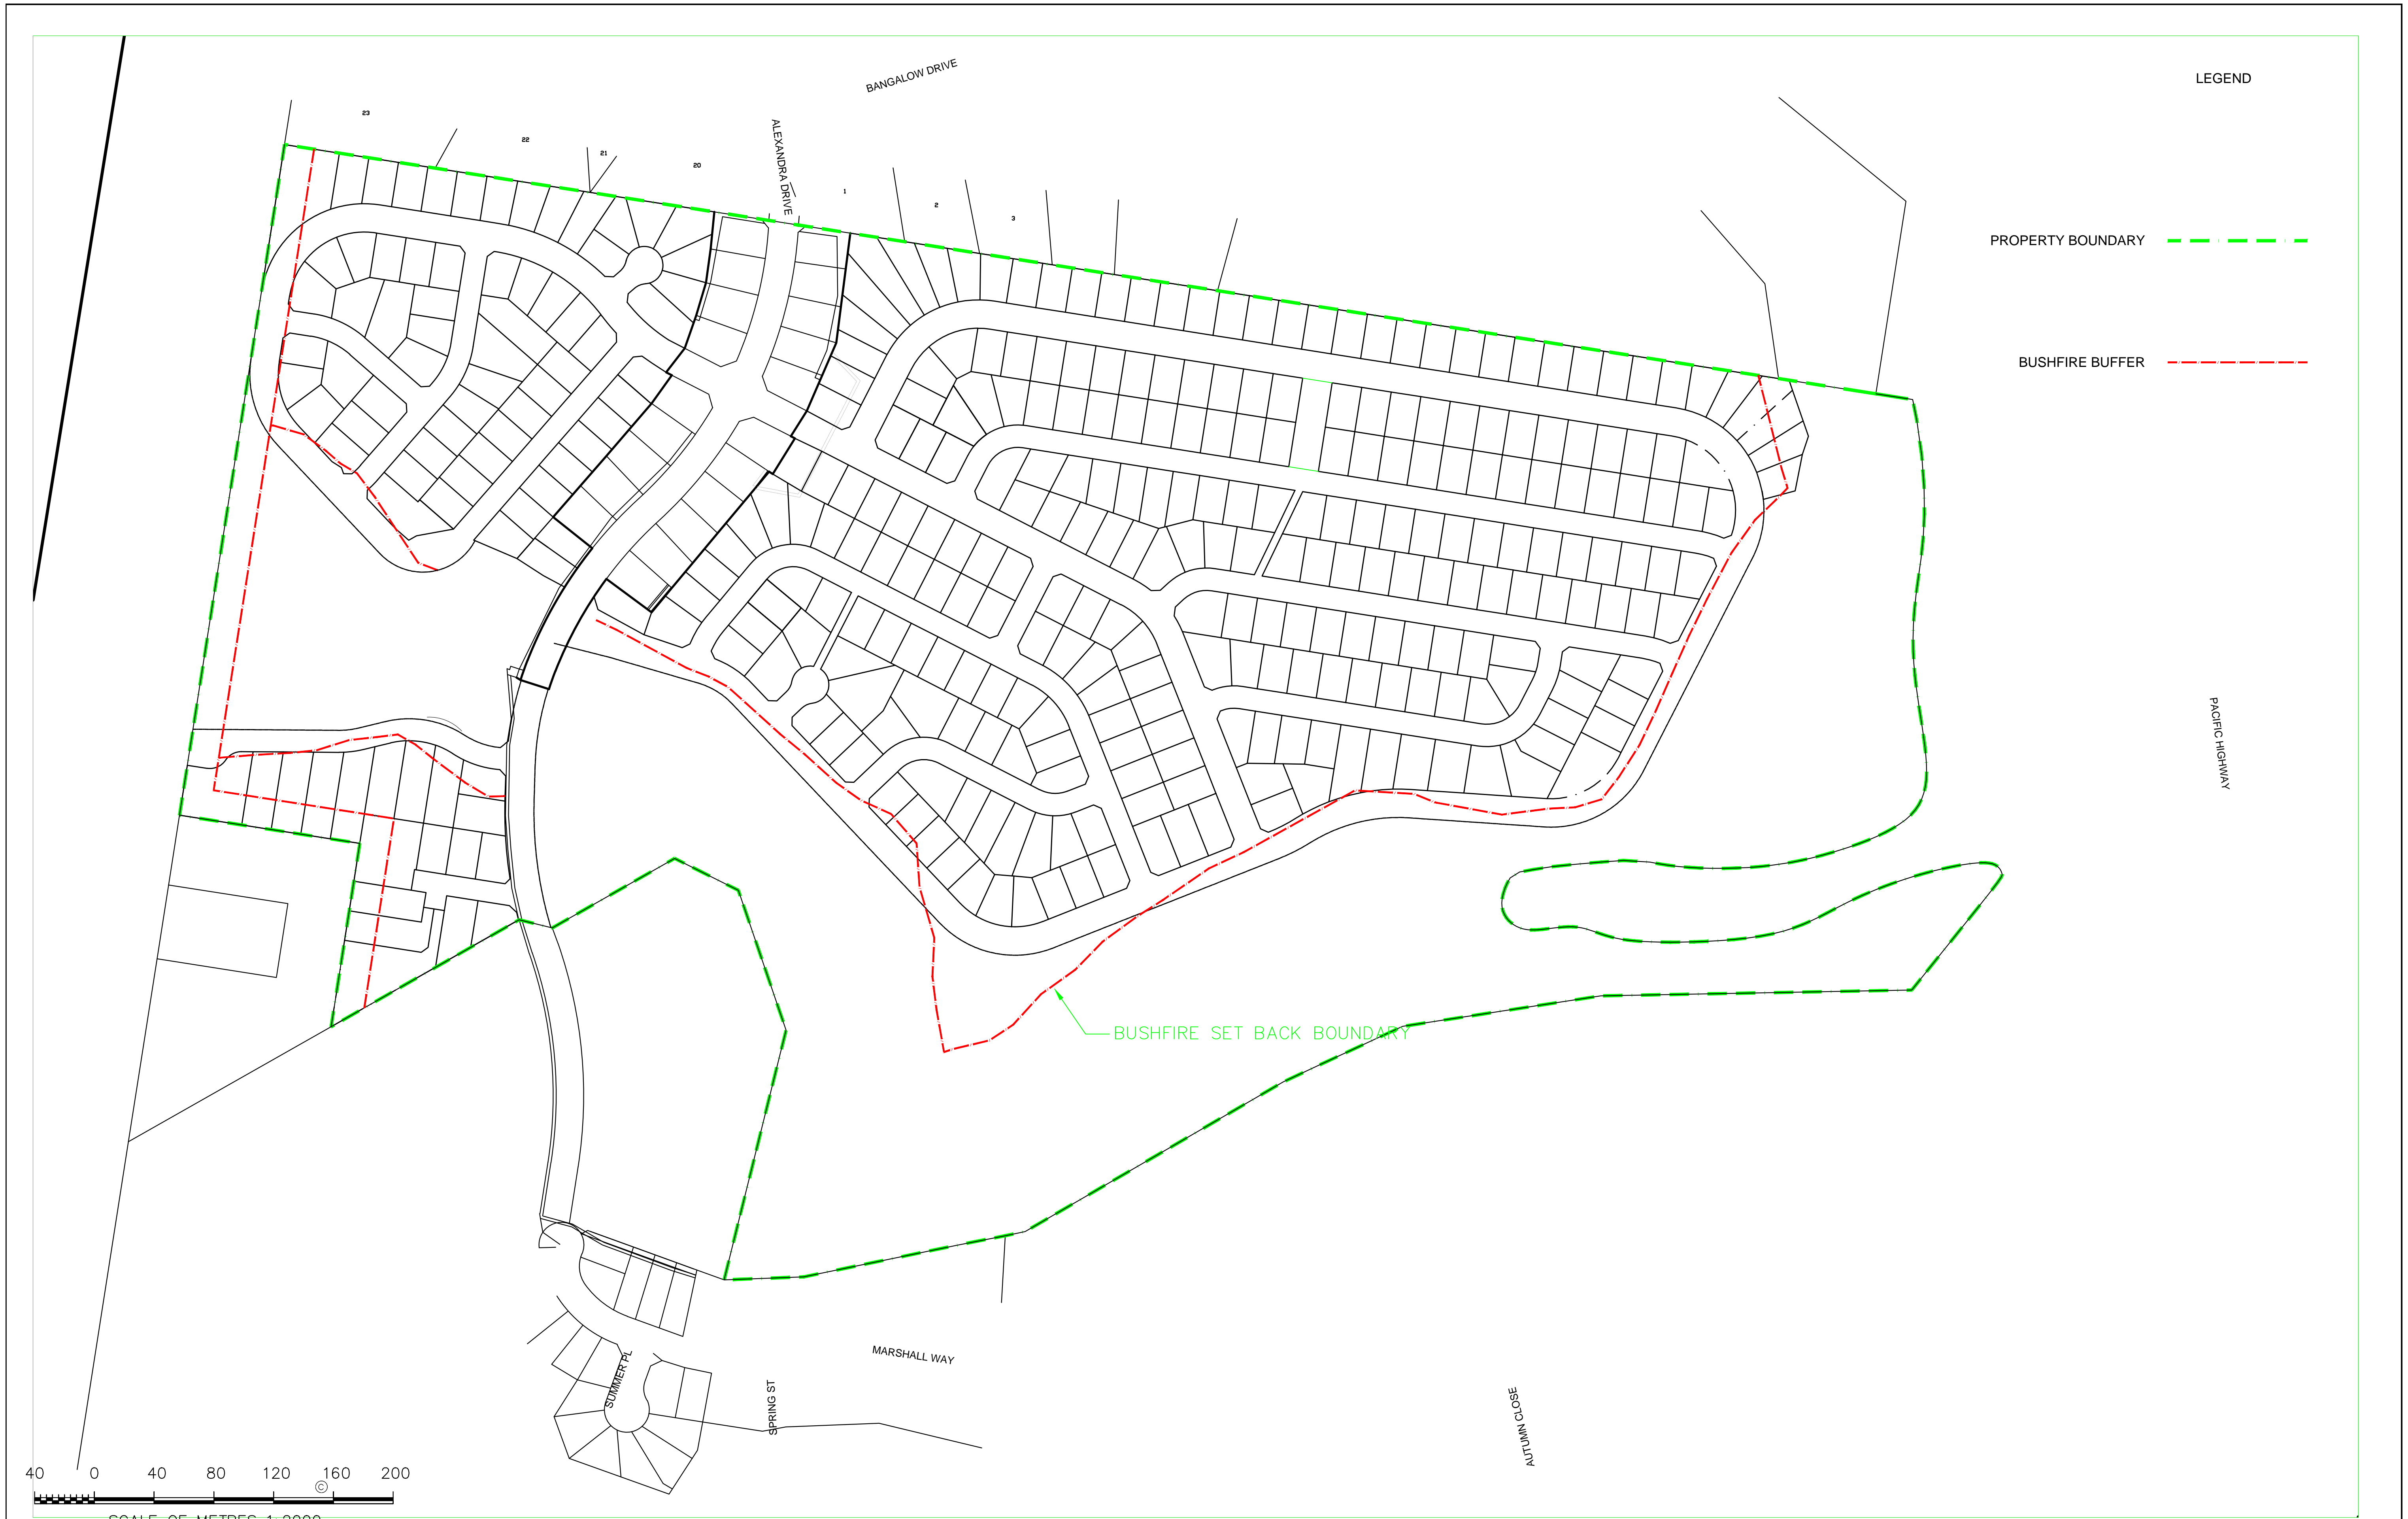

				COPYRIGHT 2008 The design and details shown on these drawings are applicable to this project only and may not be reproduced in whole or in part or be used for any other project or purpose without the written consent of DE GROOT & BENSON Pty Ltd with whom copyright resides	APPROVED ON BEHALF OF NAMBUCCA SHIRE COUNCIL CITY ENGINEER DATE	Scale 1:2000 at a!		DVD No. 5	de Groot & Benson Pty Ltd Consulting Engineers & Planners	 A.C.N. 052 300 571 236 Harbour Drive Coffs Harbour NSW 2450 Phone (02) 6652 1700 Fax (02) 6652 7418 Email email@dgb.com.au	PROPOSED SUBDIVISION OF LOT 2 DP1119830 BELLWOOD, NAMBUCCA HEADS KNOWN CONSTRAINTS - BUSHFIRE BUFFER	Drawing No. 91111-108C
REV	DATE	REVISION	DR.BY	AP.BY		Surveyed	Datum					Amendment No.
						Drawn	Design	Approved				Council No.
						Checked	Date	Sheet No.				
						RDG	MARCH 2009					

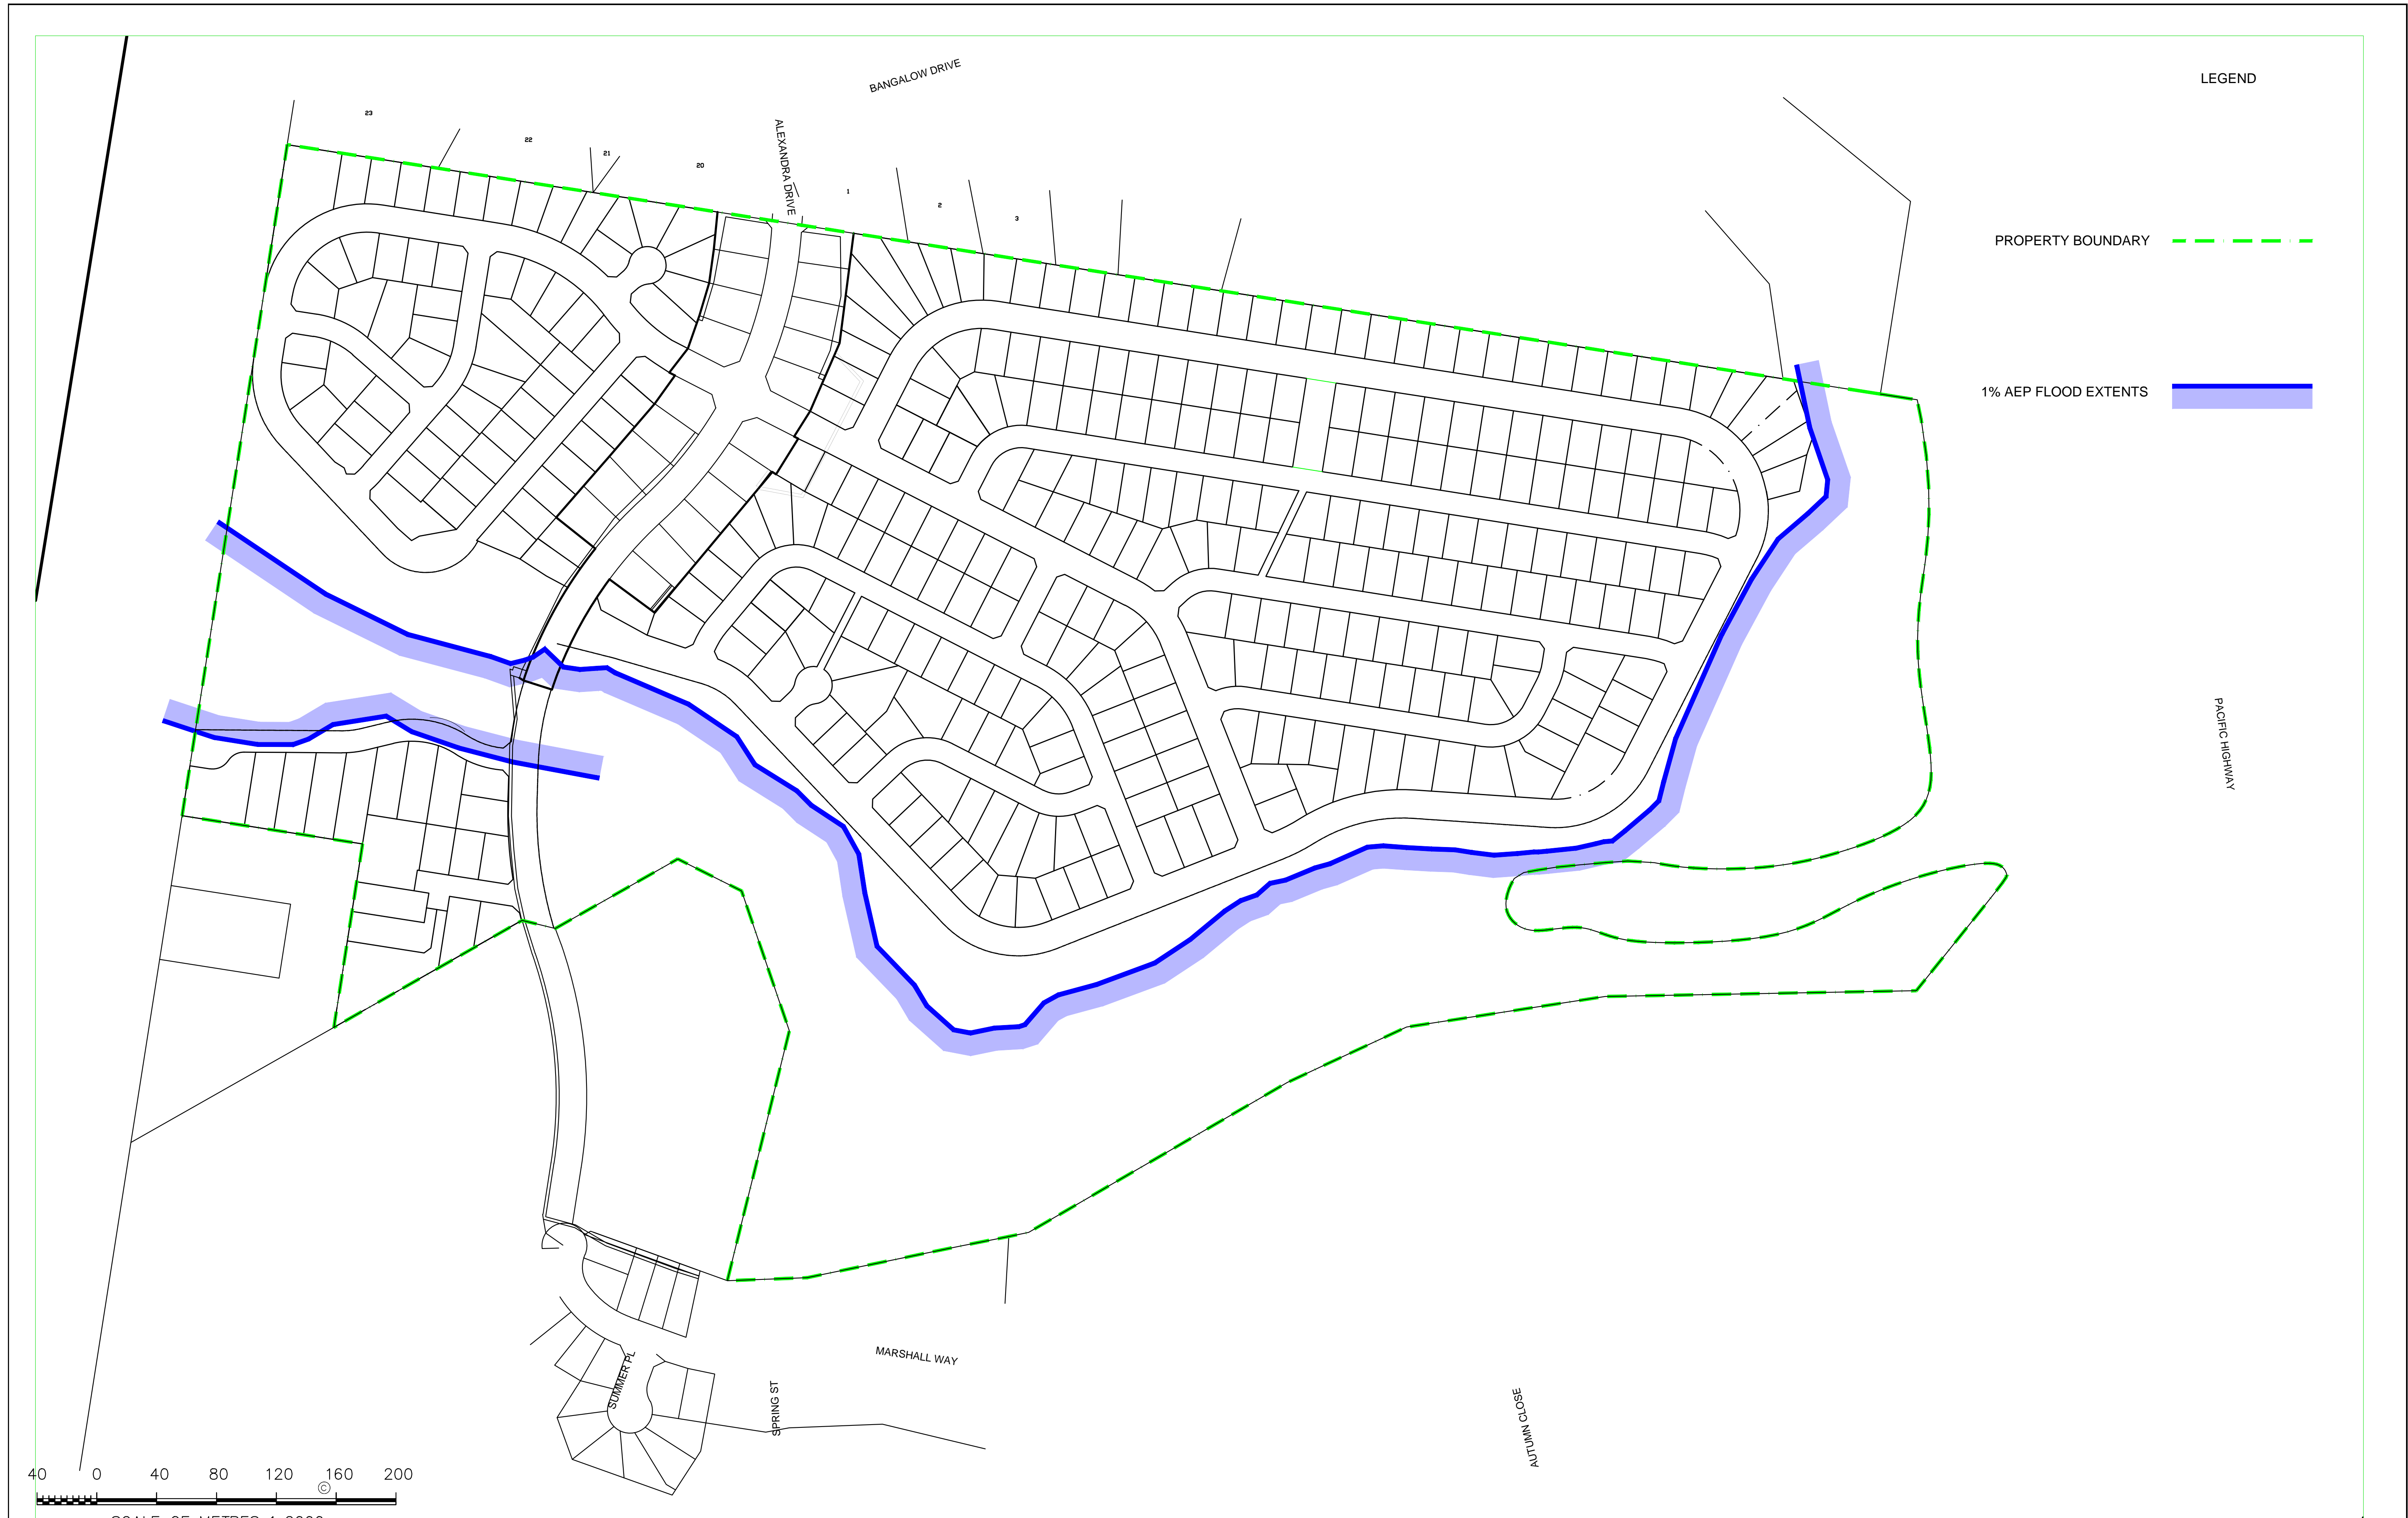

					<div>COPYRIGHT 2008 The design and details shown on these drawings are applicable to this project only and may not be reproduced in whole or in part or be used for any other project or purpose without the written consent of DE GROOT & BENSON Pty Ltd with whom copyright resides</div>	<div>APPROVED ON BEHALF OF NAMBUCCA SHIRE COUNCIL</div> <div>CITY ENGINEER</div> <div>DATE</div>	<div>Scale 1:2000 at a!</div> <div>Surveyed</div> <div>Drawn</div> <div>Checked</div>	<div>DVD No. 5</div> <div>Datum</div> <div>Design RDG</div> <div>Date MARCH 2009</div>	<div>Approved RDG</div> <div>Sheet No.</div>	<div>de Groot & Benson Pty Ltd</div> <div>Consulting Engineers & Planners</div> <div></div> <div>A.C.N. 052 300 571 236 Harbour Drive Coffs Harbour NSW 2450</div> <div>Phone (02) 6652 1700 Fax (02) 6652 7418 Email email@dgb.com.au</div>	<div>PROPOSED SUBDIVISION OF LOT 2 DP1119830 BELLWOOD, NAMBUCCA HEADS KNOWN CONSTRAINTS - 1% AEP FLOOD EXTENTS</div>				<div>Drawing No. 91111-108D</div> <div>Amendment No.</div> <div>Council No.</div>
REV	DATE	REVISION	DR.BY	AP.BY											