


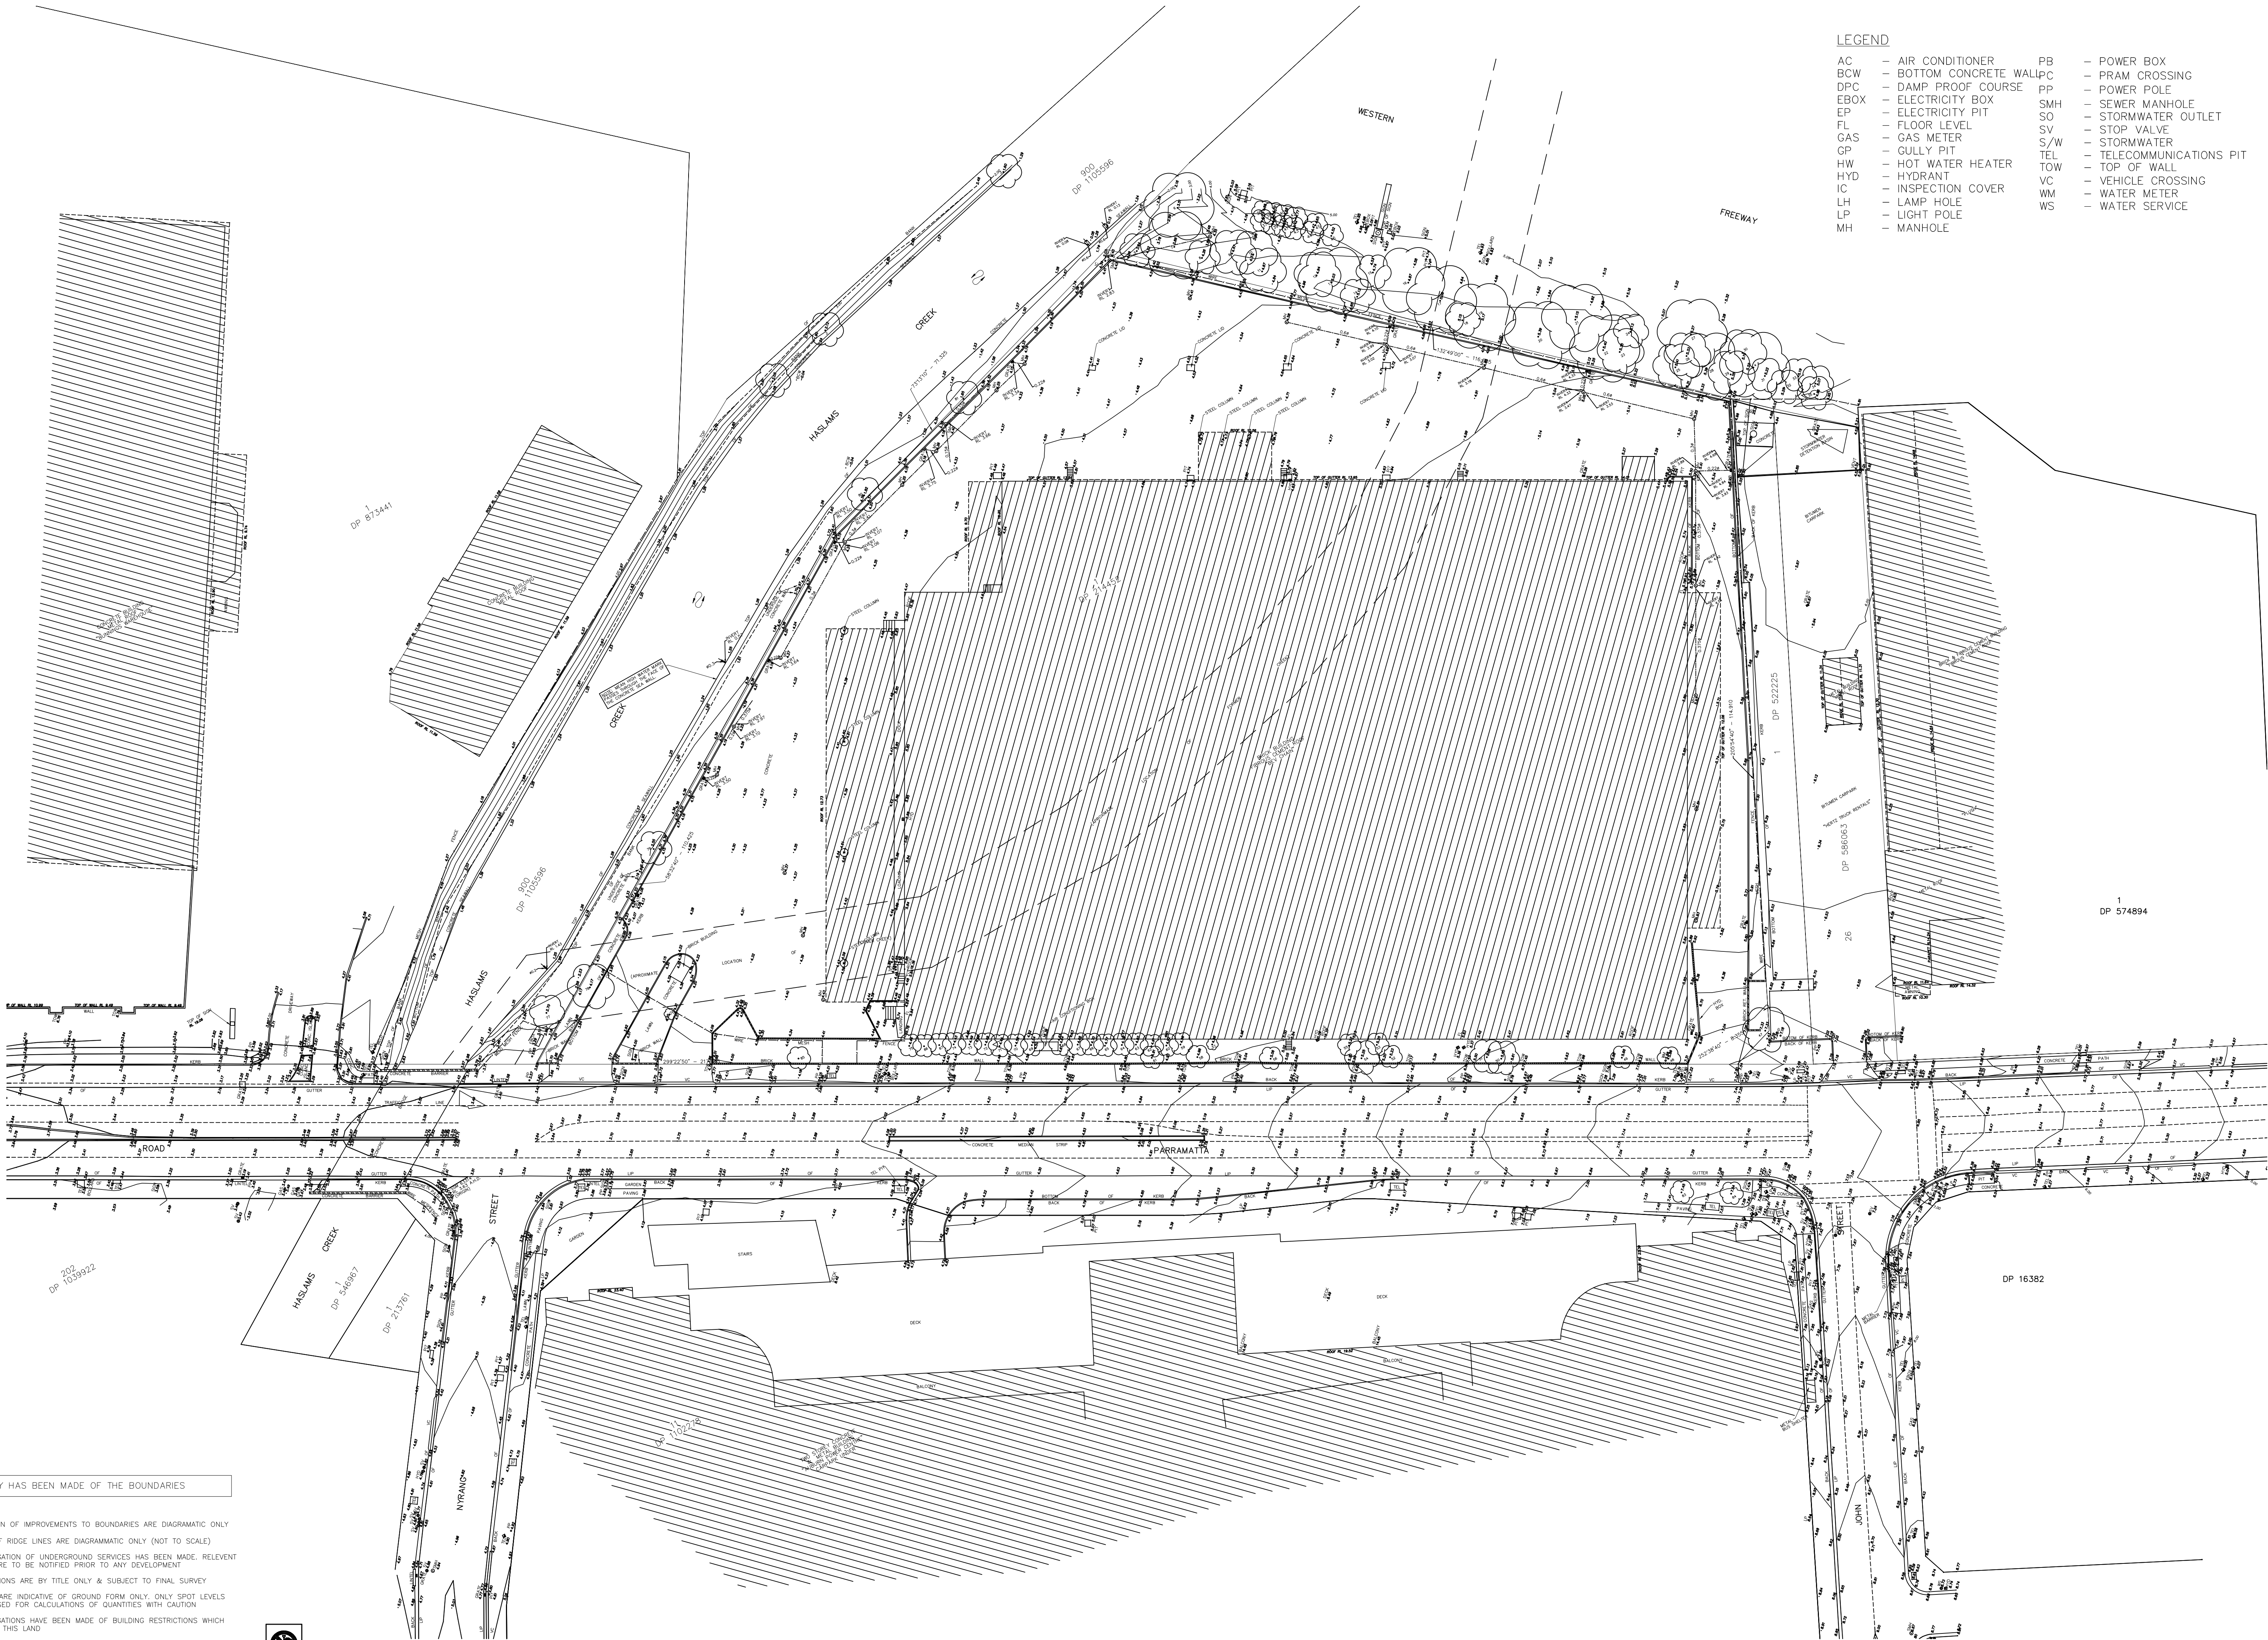

- LEGEND**
- | | | | |
|------|------------------------|-----|--------------------------|
| AC | — AIR CONDITIONER | PB | — POWER BOX |
| BCW | — BOTTOM CONCRETE WALL | PC | — PRAM CROSSING |
| DPC | — DAMP PROOF COURSE | PP | — POWER POLE |
| EBOX | — ELECTRICITY BOX | SMH | — SEWER MANHOLE |
| EP | — ELECTRICITY PIT | SO | — STORMWATER OUTLET |
| FL | — FLOOR LEVEL | SV | — STOP VALVE |
| GAS | — GAS METER | S/W | — STORMWATER |
| GP | — GULLY PIT | TEL | — TELECOMMUNICATIONS PIT |
| HW | — HOT WATER HEATER | TOW | — TOP OF WALL |
| HYD | — HYDRANT | VC | — VEHICLE CROSSING |
| IC | — INSPECTION COVER | WM | — WATER METER |
| LH | — LAMP HOLE | WS | — WATER SERVICE |
| LP | — LIGHT POLE | | |
| MH | — MANHOLE | | |

NO SURVEY HAS BEEN MADE OF THE BOUNDARIES

- NOTES:**
1. THE POSITION OF IMPROVEMENTS TO BOUNDARIES ARE DIAGRAMMATIC ONLY
 2. POSITION OF RIDGE LINES ARE DIAGRAMMATIC ONLY (NOT TO SCALE)
 3. NO INVESTIGATION OF UNDERGROUND SERVICES HAS BEEN MADE. RELEVANT AUTHORITIES ARE TO BE NOTIFIED PRIOR TO ANY DEVELOPMENT
 4. ALL DIMENSIONS ARE BY TITLE ONLY & SUBJECT TO FINAL SURVEY
 5. CONTOURS ARE INDICATIVE OF GROUND FORM ONLY. ONLY SPOT LEVELS SHOULD BE USED FOR CALCULATIONS OF QUANTITIES WITH CAUTION
 6. NO INVESTIGATIONS HAVE BEEN MADE OF BUILDING RESTRICTIONS WHICH MAY APPLY TO THIS LAND
 7. CONTOUR INTERVAL: 0.5m MINOR 1.0m MAJOR
 8. ORIGIN OF LEVELS: SSM 63314 RL 3.630 AHD
 9. THE SPREAD AND HEIGHT OF TREES SHOWN ARE INDICATIVE ONLY AND CANNOT BE SHOWN ACCURATELY WITHOUT ADDITIONAL DETAILED SURVEY
 10. BEARINGS SHOWN ARE RELATED TO MAP GRID OF AUSTRALIA (M.G.A.)



NOTE: ALL LEVELS ACCORDING TO AHD

COSTCO
WHOLESALE

AUBURN 01

17-21 PARRAMATTA ROAD
LIDCOMBE NSW, AUSTRALIA

COSTCO
WHOLESALE
CORPORATION

999 LAKE DRIVE
ISSAQUAH, WA 98027
T: 425.313.8100
Costco.com

ARCHITECT OF RECORD:

GROUP SA

Group SA Pty Ltd ABN 78 002 113 779
Level 7, 80 William St East Sydney NSW
Australia 2011 www.groupsa.com
T +612 9381 4144 F +612 9332 3458
architecture interior design urban design planning
nom architect M. Sheldon 1990

MULVANNY G2

DESIGN ARCHITECT

1110 112TH AVE. NE | SUITE 500
BELLEVUE, WA | 98004

1.425.463.2000 | 1.425.463.2002

MulvannyG2.com

CONSULTANTS:

Seattle

Structural


Seattle Structural PS Inc.
Civil and Structural Engineering
1420 Fifth Avenue, Suite 425
Seattle, WA 98101-4019
206-343-3000 phone 206-343-3013 fax

HughesTrueman
Consulting Engineers Planners & Managers
ABN 55 813 123 021
Level 2, 611 Pacific Hwy, PO Box 151, St Leonards NSW 2055
T: 48 244 30 2833 F: 48 244 38 4500
stleonards@hughestrueman.com.au

MCGREGOR COXALL
LANDSCAPE ARCHITECTURE
URBAN DESIGN
ESD

SURVEY MADE BY:

STUTCHBURY JACQUES PTY LTD
LAND SURVEYING CONSULTANTS
P.O. BOX 7249, BROOKVALE NSW 2100
PIE 8976 1600 FAX: 8976 1655
E-MAIL: info@stutchbury.net.au

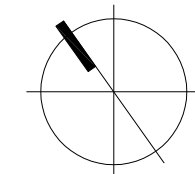

0 1 5 10m SCALE: 1:500

△	DATE	DESCRIPTION
A	14/09/09	REVISION PART 3A
B	28/09/09	SUBMISSION PART 3A

SEPTEMBER 28, 2009

SURVEY PLAN

G3- 0400- DA