




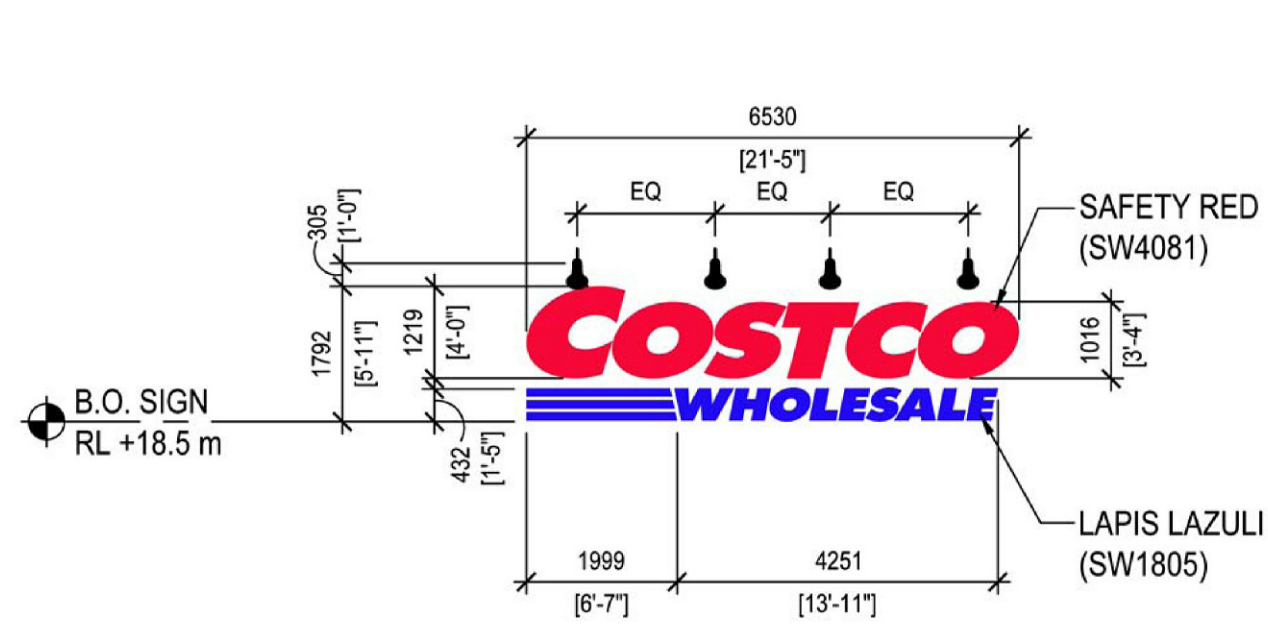


**A** MAIN ENTRY SIGNAGE  
SCALE: 1:100

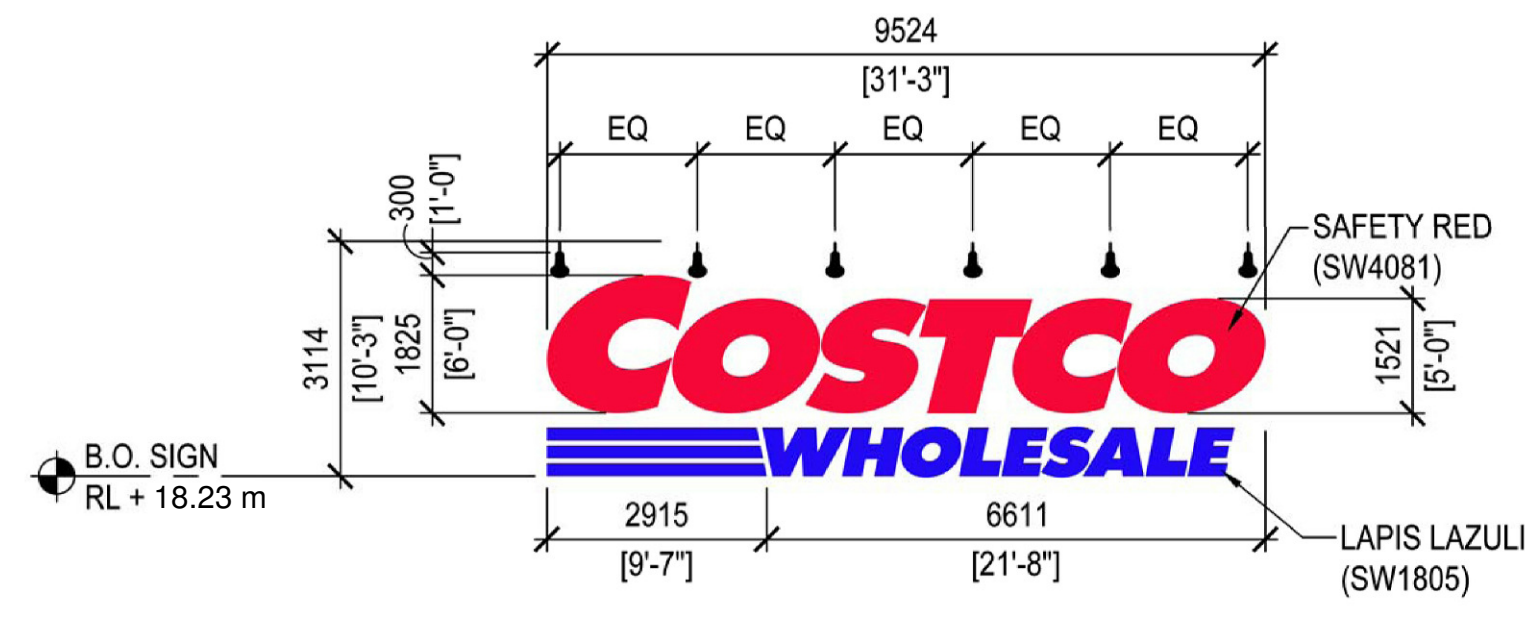


**B** MAIN ENTRY SIGNAGE  
SCALE: 1:100

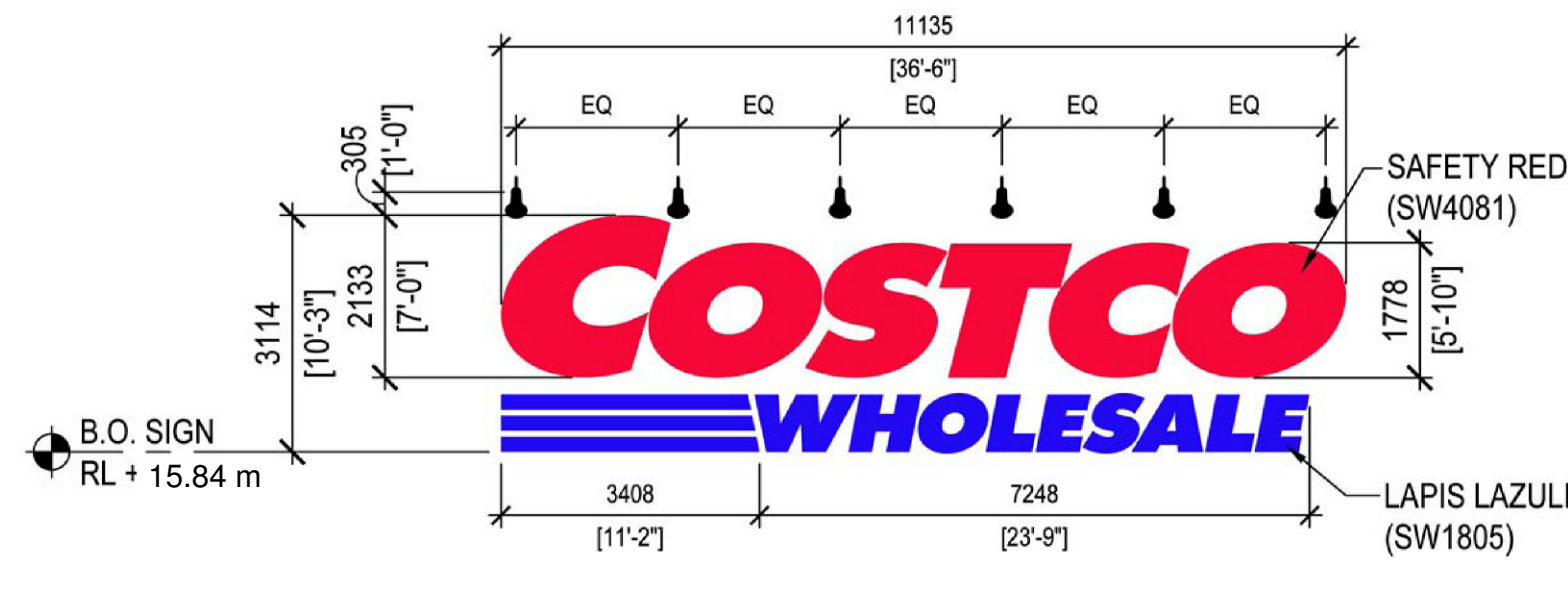


**C** BUILDING SIGNAGE  
SCALE: 1:100

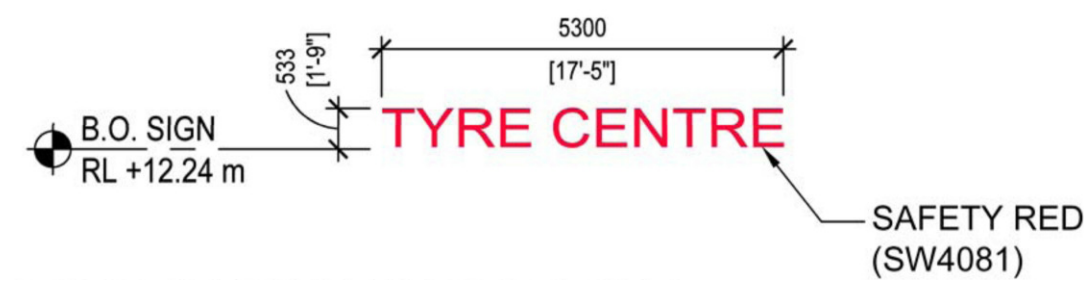

**D** LOCATION SIGNAGE  
SCALE: 1:100

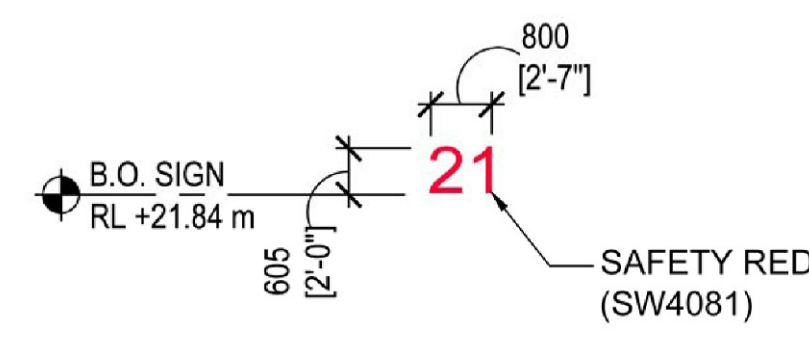

**E** ADDRESS  
SCALE: 1:100

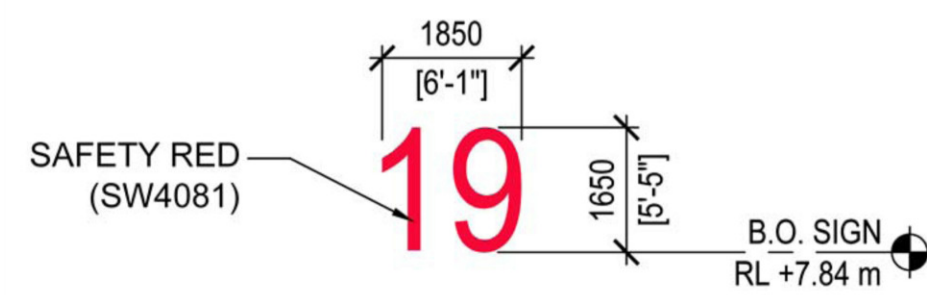


**F** ADDRESS  
SCALE: 1:100



Costco Wholesale:  
Langley, BC (CAN)



Costco Wholesale:  
Brandywine, Md (US)

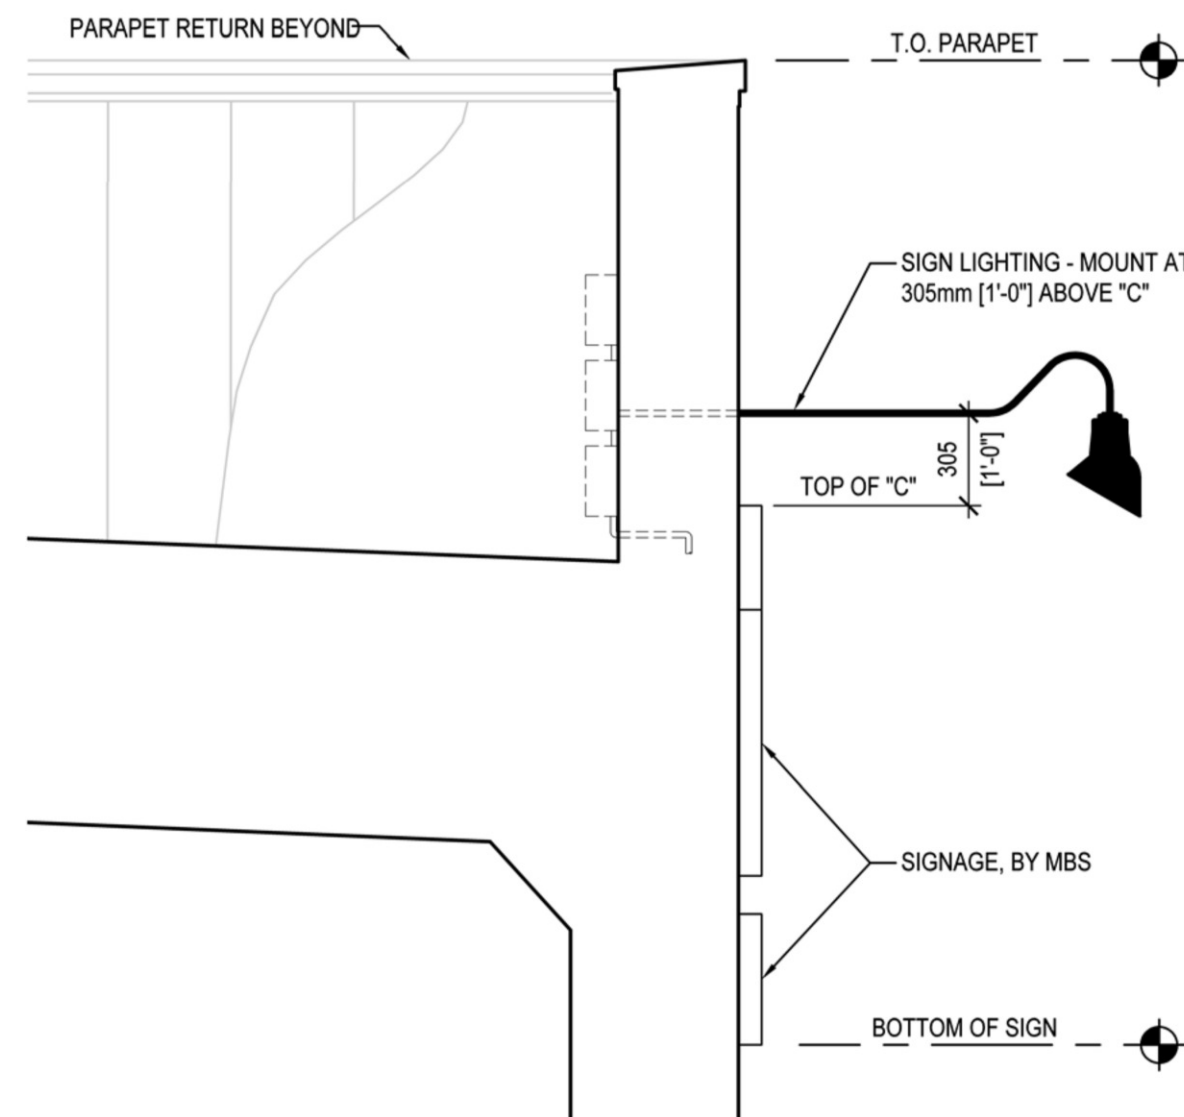

TYPE BUILDING SIGNAGE AND LIGHT SECTION  
SCALE: 1:25



| EXTERIOR SIGNAGE LEGEND |                     |                                             |                               |         |        |
|-------------------------|---------------------|---------------------------------------------|-------------------------------|---------|--------|
| REF                     | TYPE                | MATERIAL                                    | COLOUR                        | RL      | NOTES: |
| A                       | FLOOD LIGHT         | REVERSE PAN CHANNEL WITH ALUMINIUM LETTERS  | COSTCO - SAFETY RED (SW 4081) | 18.5 m  |        |
|                         | MAIN ENTRY          | WHOLESALE - LAPIS LAZULI (SW 1805)          |                               |         |        |
| B                       | FLOOD LIGHT         | REVERSE PAN CHANNEL WITH ALUMINIUM LETTERS  | COSTCO - SAFETY RED (SW 4081) | 18.23 m |        |
|                         | MAIN ENTRY          | WHOLESALE - LAPIS LAZULI (SW 1805)          |                               |         |        |
| C                       | FLOOD LIGHT         | REVERSE PAN CHANNEL WITH ALUMINIUM LETTERS  | COSTCO - SAFETY RED (SW 4081) | 15.84 m |        |
|                         | BUILDING SIGNAGE    | WHOLESALE - LAPIS LAZULI (SW 1805)          |                               |         |        |
| D                       | FLUSH WALL LOCATION | FLAT CUT ALUMINIUM COMPOSITE MATERIAL (ACM) | SAFETY RED (SW 4081)          | 12.24 m |        |
| E                       | FLUSH WALL LOCATION | FLAT CUT ALUMINIUM COMPOSITE MATERIAL (ACM) | SAFETY RED (SW 4081)          | 21.84 m |        |
| F                       | FLUSH WALL ADDRESS  | FLAT CUT ALUMINIUM COMPOSITE MATERIAL (ACM) | SAFETY RED (SW 4081)          | 7.44 m  |        |

NOTES: PAINT TO BE OR MATCH REFERENCED SHERWIN-WILLIAMS COLOUR

**COSTCO**  
WHOLESALE

AUBURN 01

17-21 PARRAMATTA ROAD  
LIDCOMBE NSW, AUSTRALIA

COSTCO  
WHOLESALE  
CORPORATION

999 LAKE DRIVE  
ISSAQUAH, WA 98027  
T: 425.313.8100  
Costco.com

ARCHITECT OF RECORD:

**GROUP GSA**

Group GSA Pty Ltd ABN 78 002 113 779  
Level 7, 80 William St East Sydney NSW  
Australia 2011 www.groupgsa.com  
T +612 9381 4144 F +612 9332 3458  
architecture interior design urban design planning  
nom architect M. Sheldon 3980

**MULVANNY G2**

DESIGN ARCHITECT

1110 112TH AVE. NE | SUITE 500  
BELLEVUE, WA | 98004

1.425.463.2000 | 1.425.463.2002

MulvannyG2.com

CONSULTANTS:

**Seattle**  
Structural

Seattle Structural PS Inc.  
Civil and Structural Engineering  
1420 Fifth Avenue, Suite 425  
Seattle, WA 98101-4019  
206-343-3000 phone 206-343-3013 fax

**HughesTrueman**  
Consulting Engineers Planners & Managers  
ABN 55 813 123 091  
Level 2, 611 Pacific Hwy, PO Box 155, ST LEONARDS NSW 2065  
T +61 2 9438 2833 F +61 2 9438 4500  
stleonards@hughestrueman.com.au

**MCGREGOR COXALL**  
LANDSCAPE ARCHITECTURE  
URBAN DESIGN  
ESD

| △ | DATE     | DESCRIPTION        |
|---|----------|--------------------|
| A | 14/09/09 | REVISION PART 3A   |
| B | 28/09/09 | SUBMISSION PART 3A |
|   |          |                    |
|   |          |                    |
SEPTEMBER 28, 2009

SIGNAGE DETAILS

S1-6300-DA