

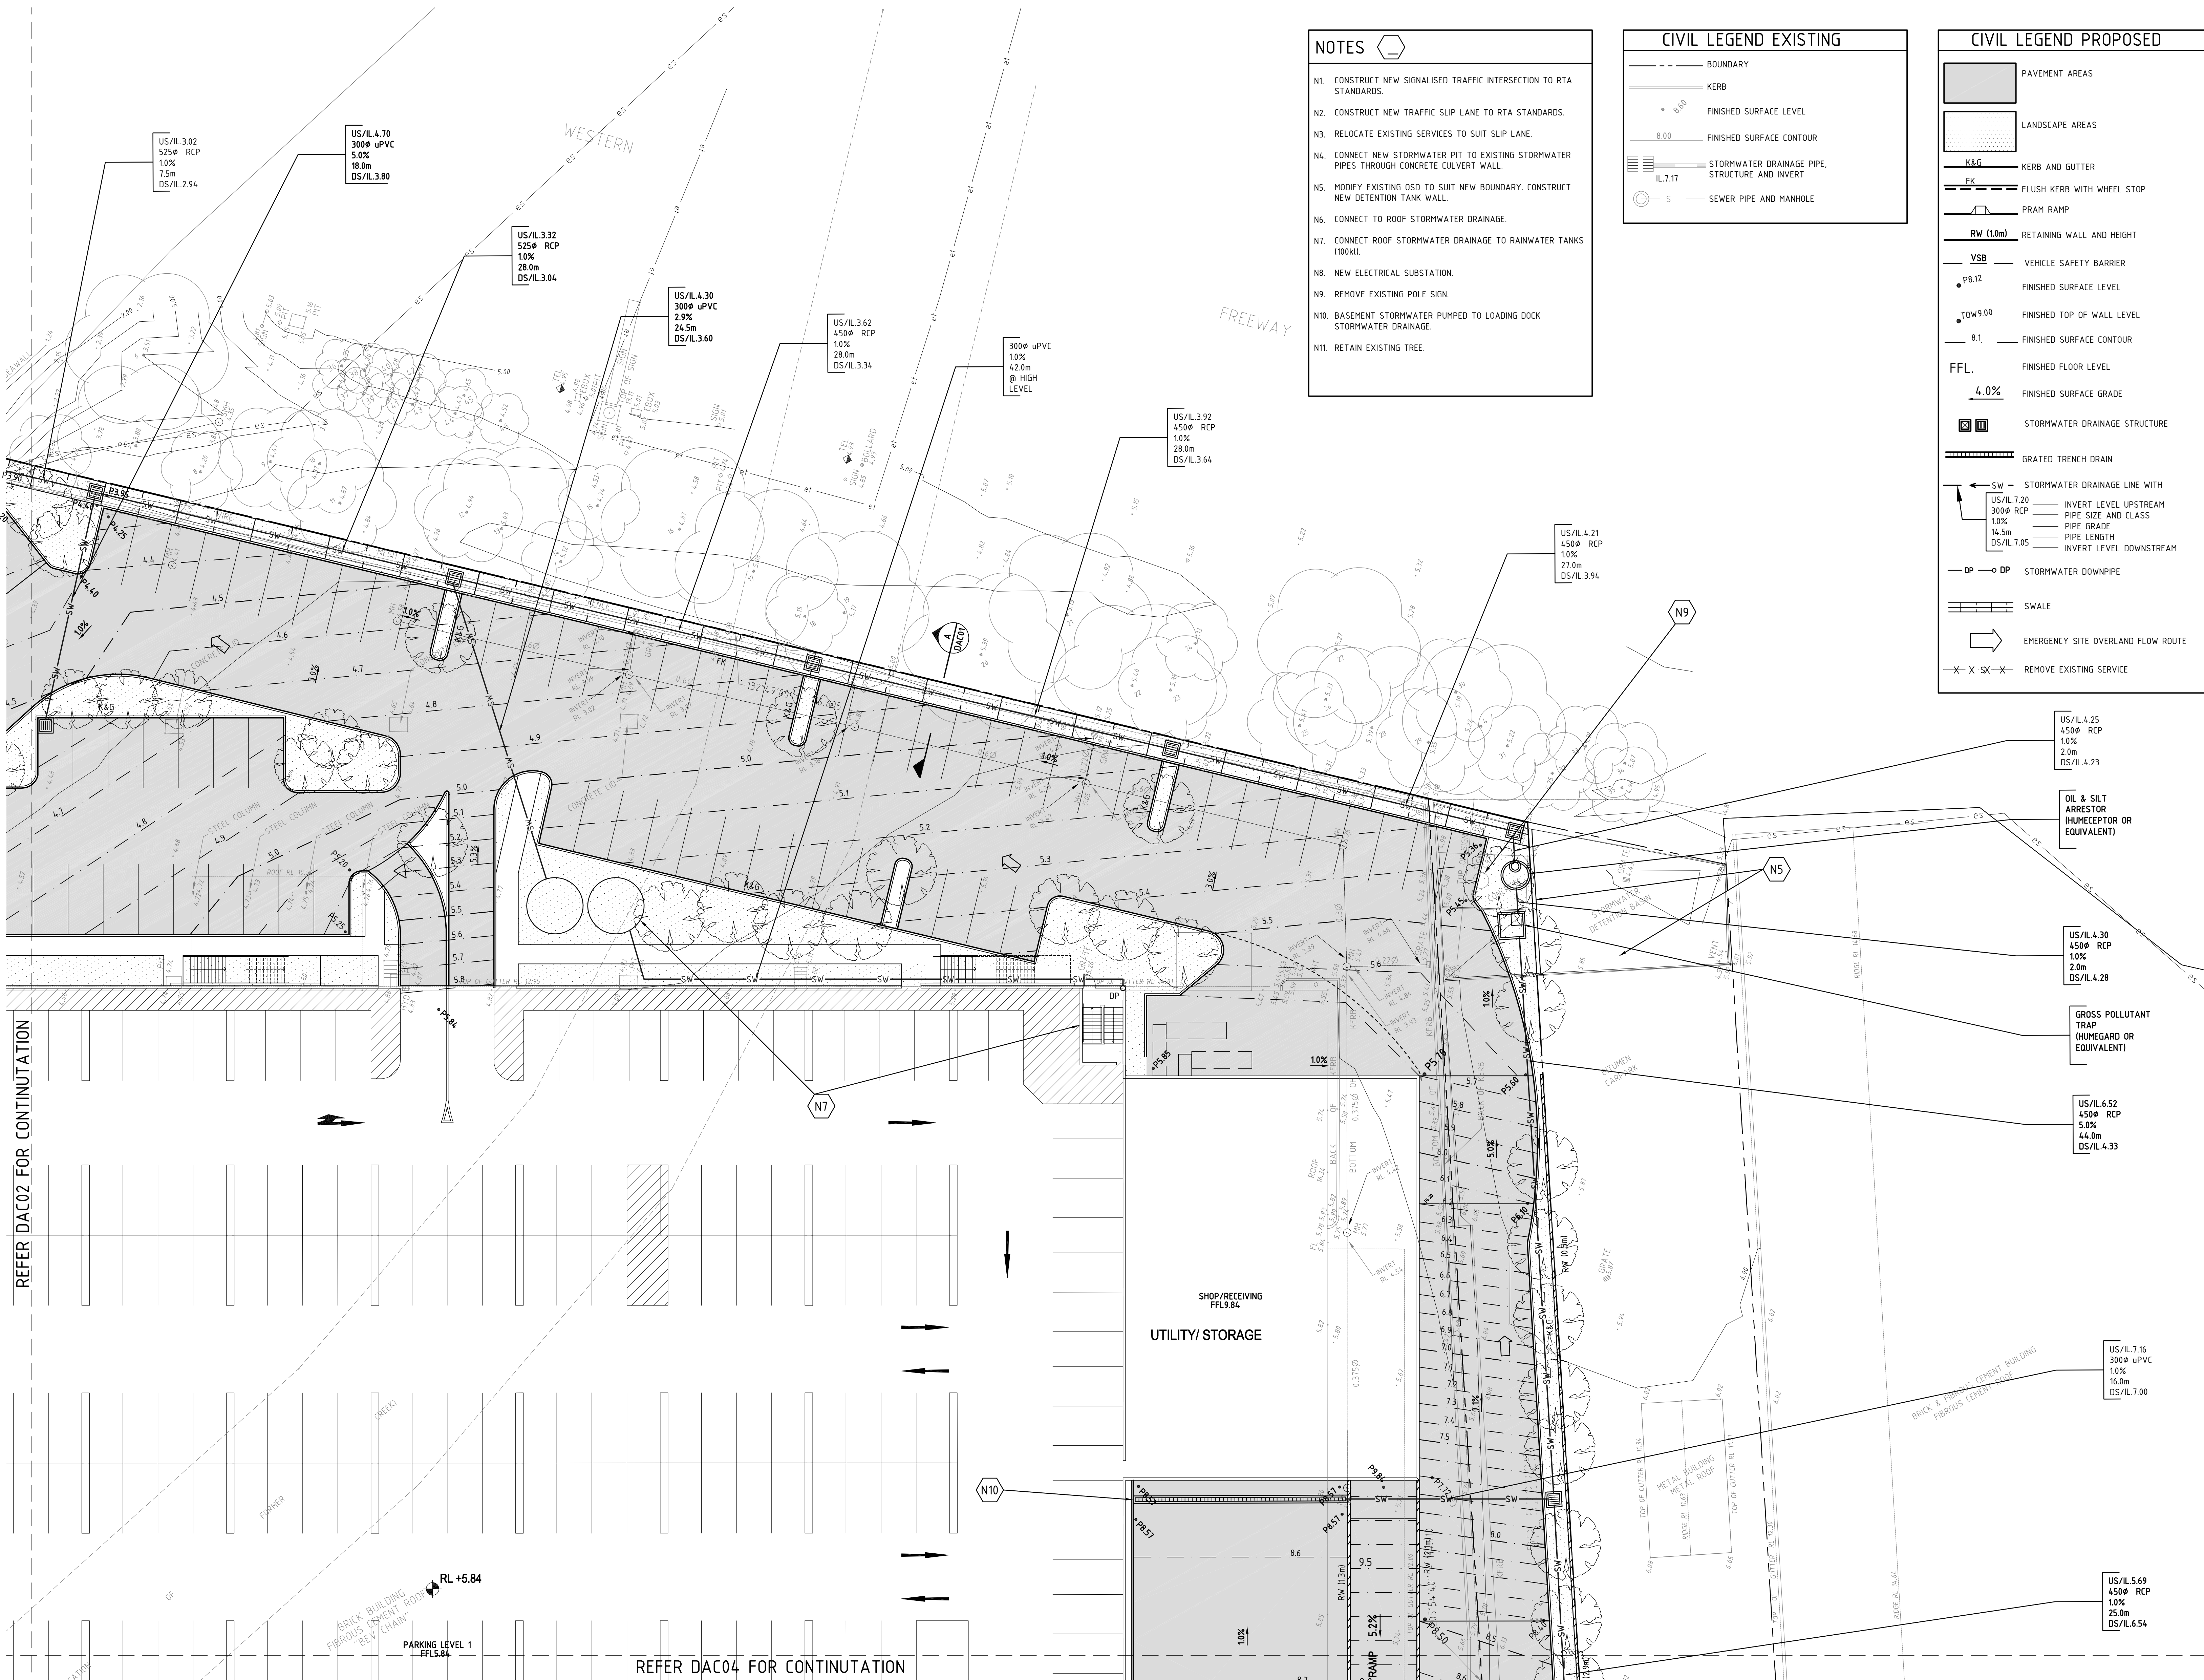


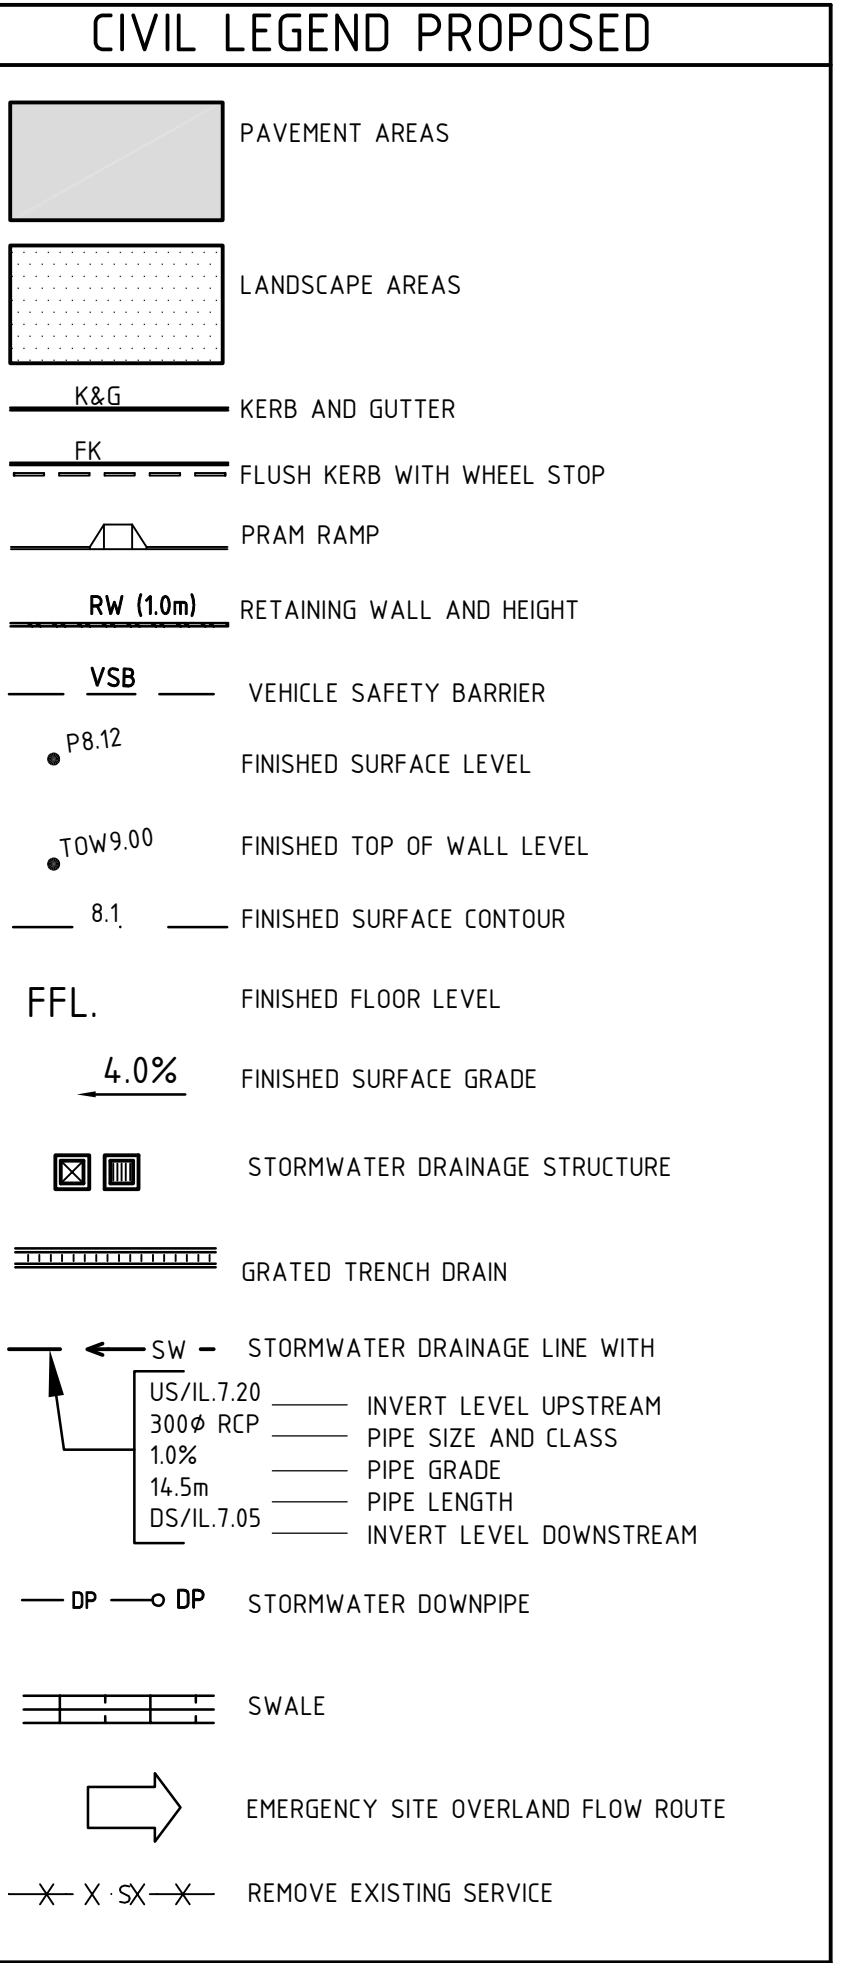

- NOTES**
- N1. CONSTRUCT NEW SIGNALISED TRAFFIC INTERSECTION TO RTA STANDARDS.
 - N2. CONSTRUCT NEW TRAFFIC SLIP LANE TO RTA STANDARDS.
 - N3. RELOCATE EXISTING SERVICES TO SUIT SLIP LANE.
 - N4. CONNECT NEW STORMWATER PIT TO EXISTING STORMWATER PIPES THROUGH CONCRETE CULVERT WALL.
 - N5. MODIFY EXISTING OSD TO SUIT NEW BOUNDARY. CONSTRUCT NEW DETENTION TANK WALL.
 - N6. CONNECT TO ROOF STORMWATER DRAINAGE.
 - N7. CONNECT ROOF STORMWATER DRAINAGE TO RAINWATER TANKS (100kl).
 - N8. NEW ELECTRICAL SUBSTATION.
 - N9. REMOVE EXISTING POLE SIGN.
 - N10. BASEMENT STORMWATER PUMPED TO LOADING DOCK STORMWATER DRAINAGE.
 - N11. RETAIN EXISTING TREE.

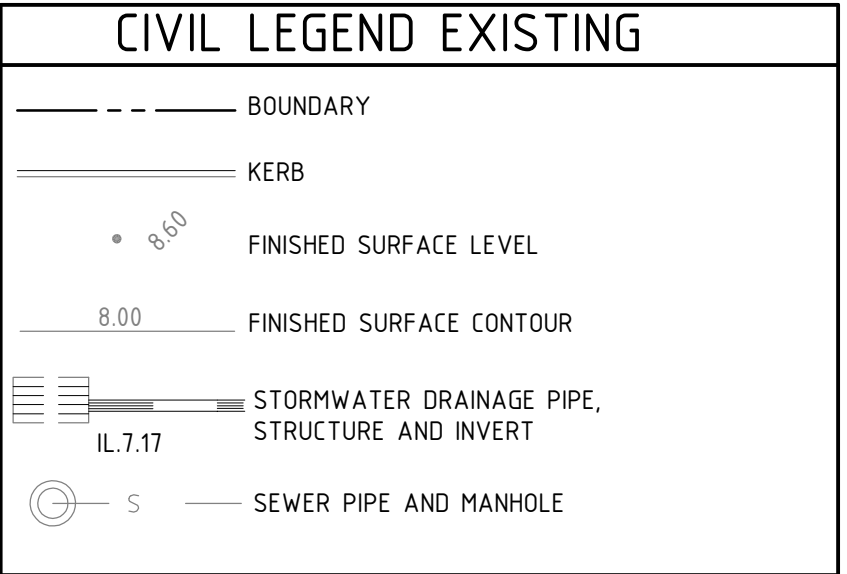

AUBURN 01

15-21 PARRAMATTA ROAD
LIDCOMBE NSW, AUSTRALIA

**COSTCO
WHOLESALE
CORPORATION**

999 LAKE DRIVE
ISSAQAH, WA 98027
T: 425.313.8100
Costco.com

ARCHITECT OF RECORD:



Group GSA Pty Ltd ABN 76 002 113 779
Level 7, 80 William St East Sydney NSW
Australia 2011 www.groupgsa.com
T +612 9361 4144 F +612 9332 3458
architecture interior design urban design planning
room architect M. Shalton 3899



DESIGN ARCHITECT

1110 112TH AVE. NE | SUITE 500
BELLEVUE, WA | 98004
t 425.463.2000 | f 425.463.2002

MulvannyG2.com

CONSULTANTS:



Seattle Structural PS Inc.
Civil and Structural Engineering
1610 Fifth Avenue, Suite 425
Seattle, WA 98101-4091
206-343-3980 phone 206-343-3913 fax



HughesTrueman
Consulting Engineers Planners & Managers

ABN 53 831 529 091
Level 2, 60 Pacific Hwy, PO Box 151, ST LEONARDS
NSW 2065
T +61 2 9439 2633 F +61 2 9438 4505
stleonards@hughestrueman.com.au

5 4 3 2 1 0 5 10
Plan Scale 1:200 @ B1



△	DATE	DESCRIPTION
A	02.09.09	ISSUED FOR REVIEW
B	07.09.09	RE-ISSUED FOR REVIEW
C	14.09.09	ISSUED FOR D.G. SUBMISSION
D	13.10.09	RE-ISSUED FOR D.G. SUBMISSION

PM:

SITWORKS PLAN
SHEET 2 OF 4

09S603DAC03

NOT FOR CONSTRUCTION