


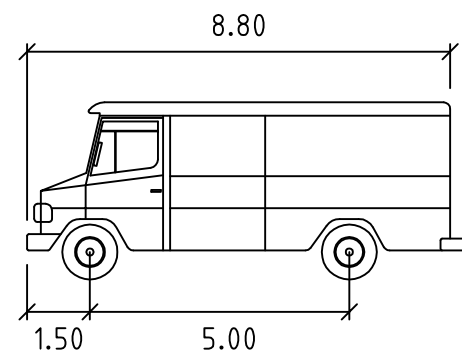
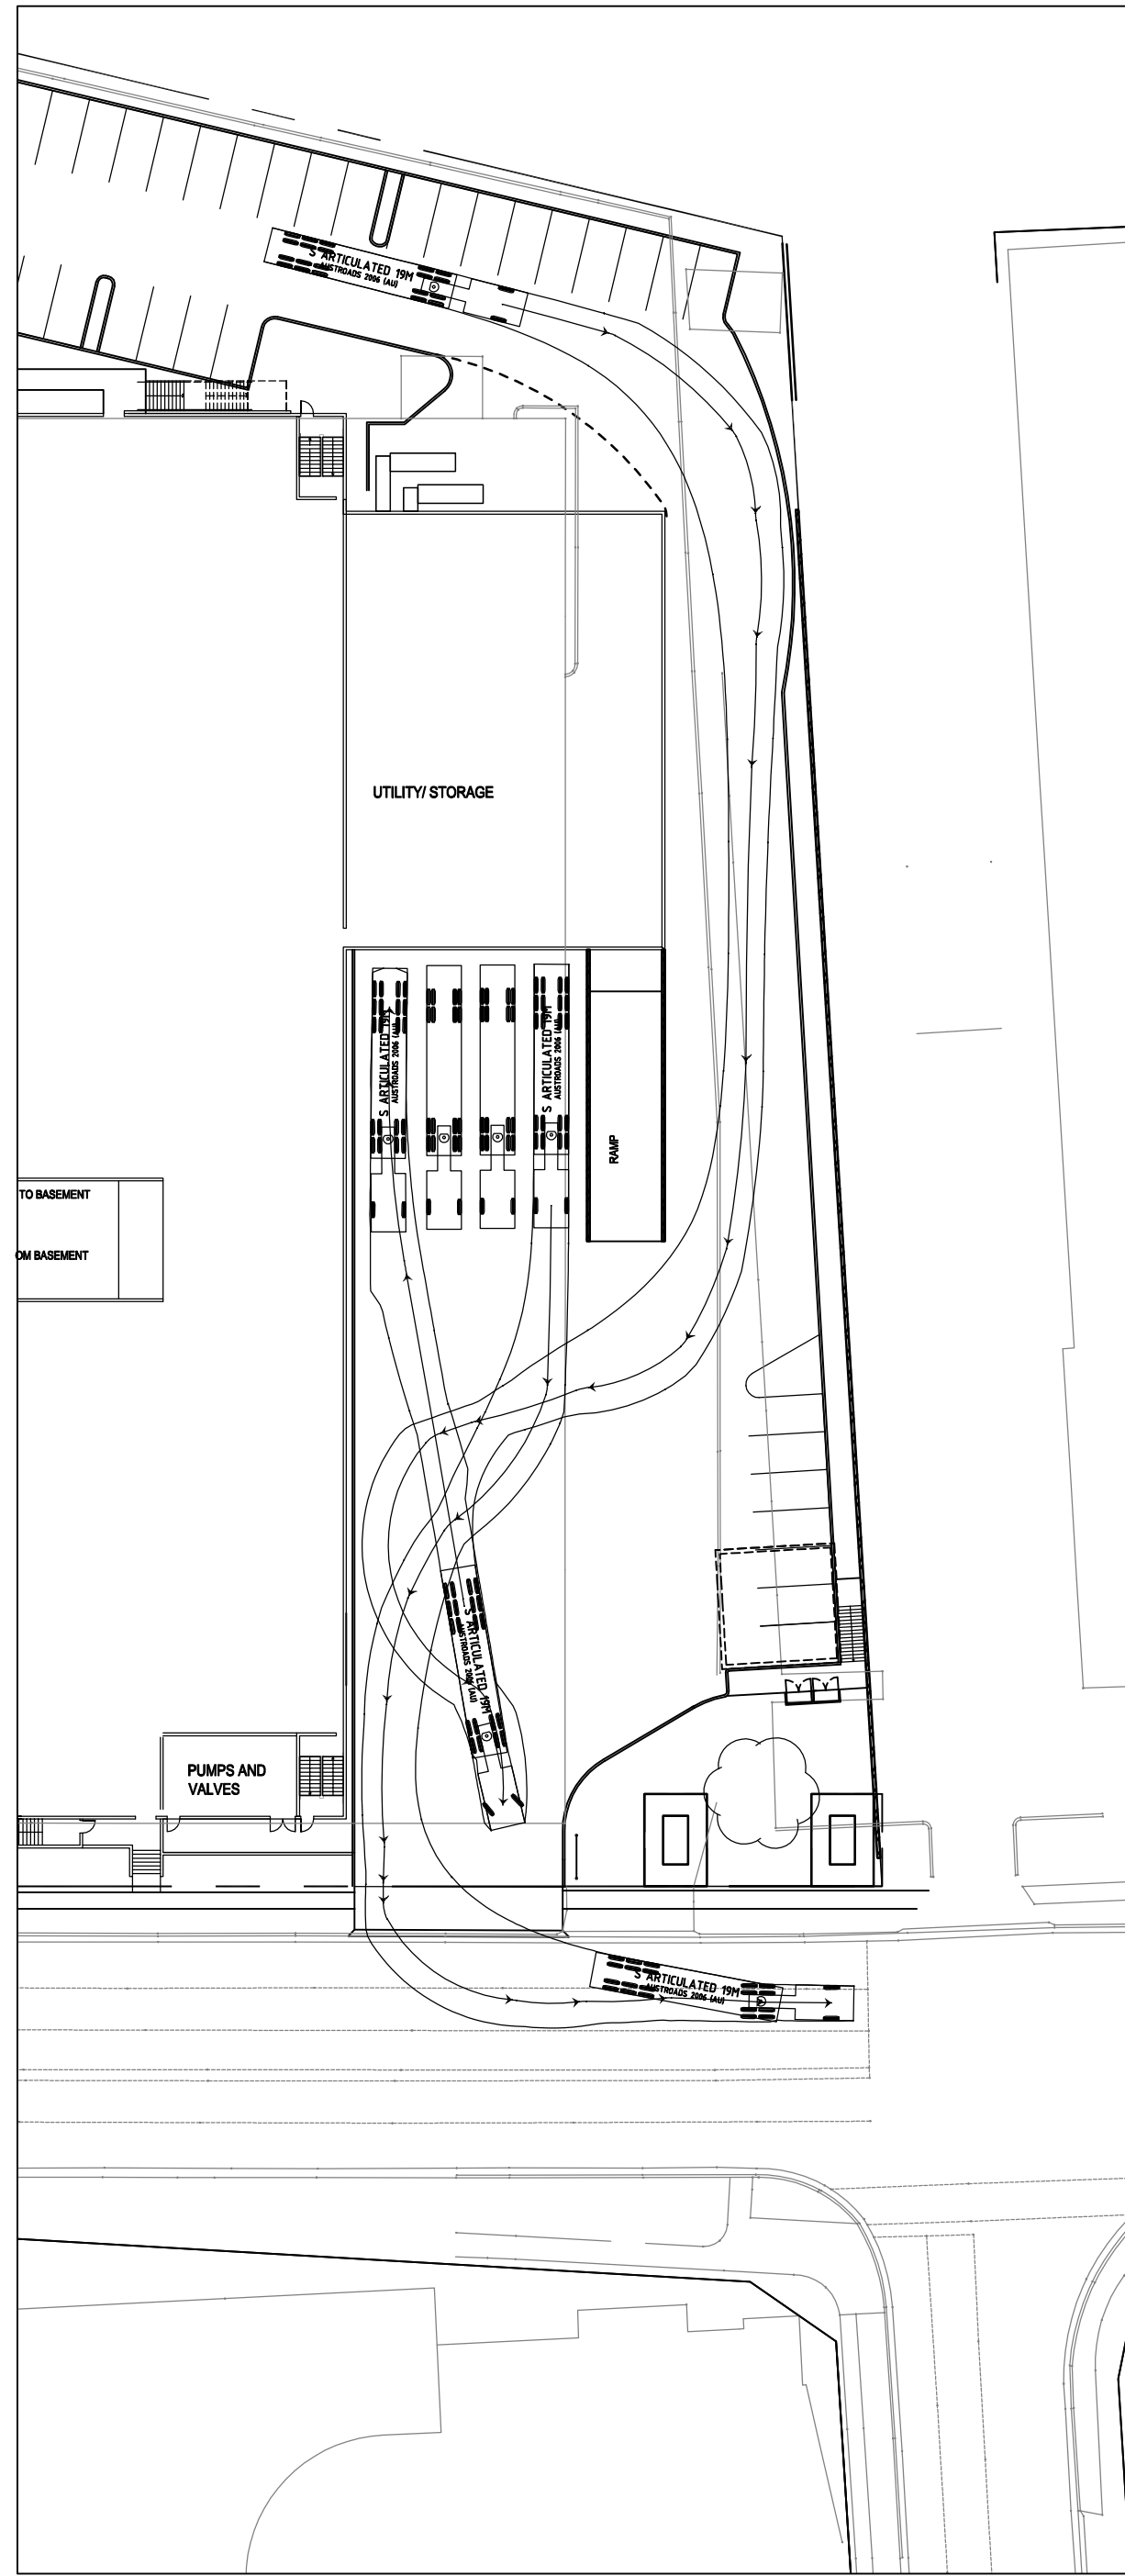
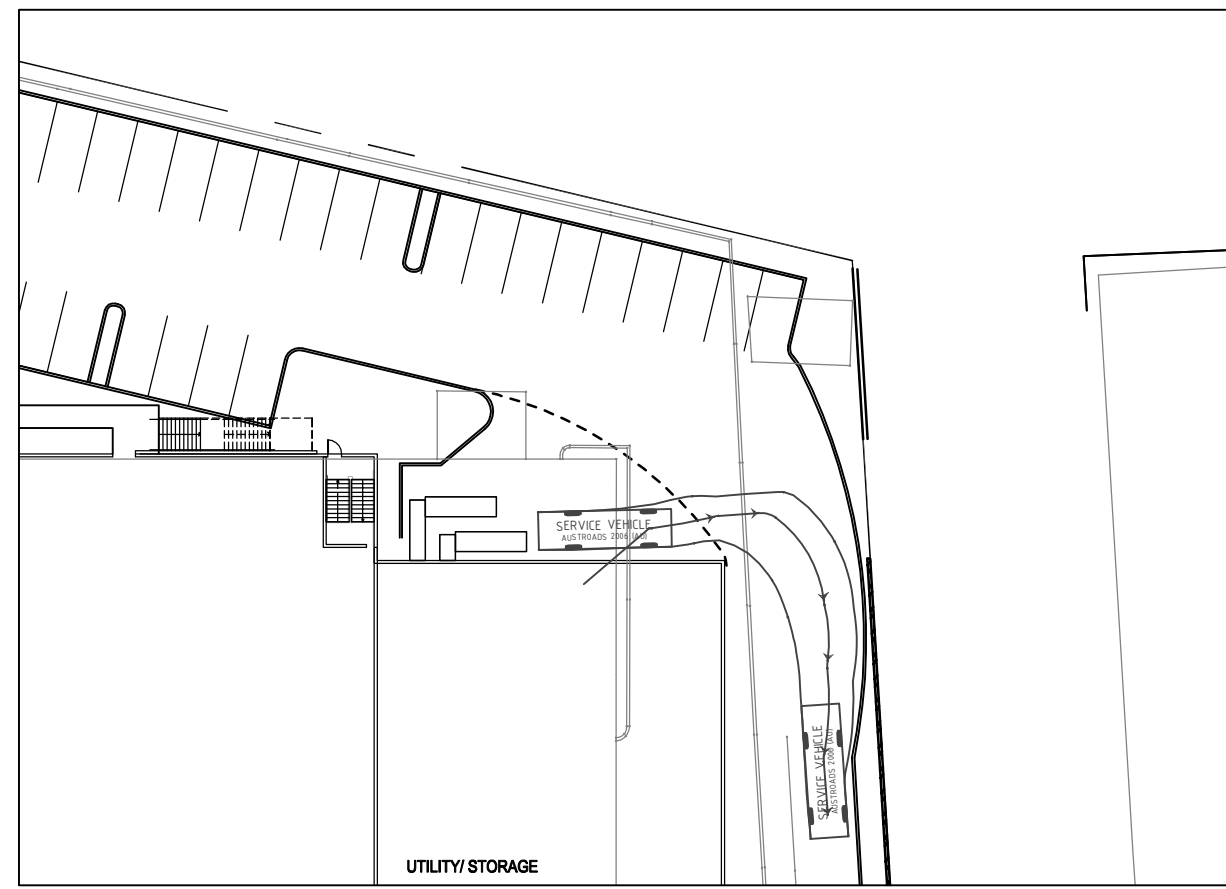
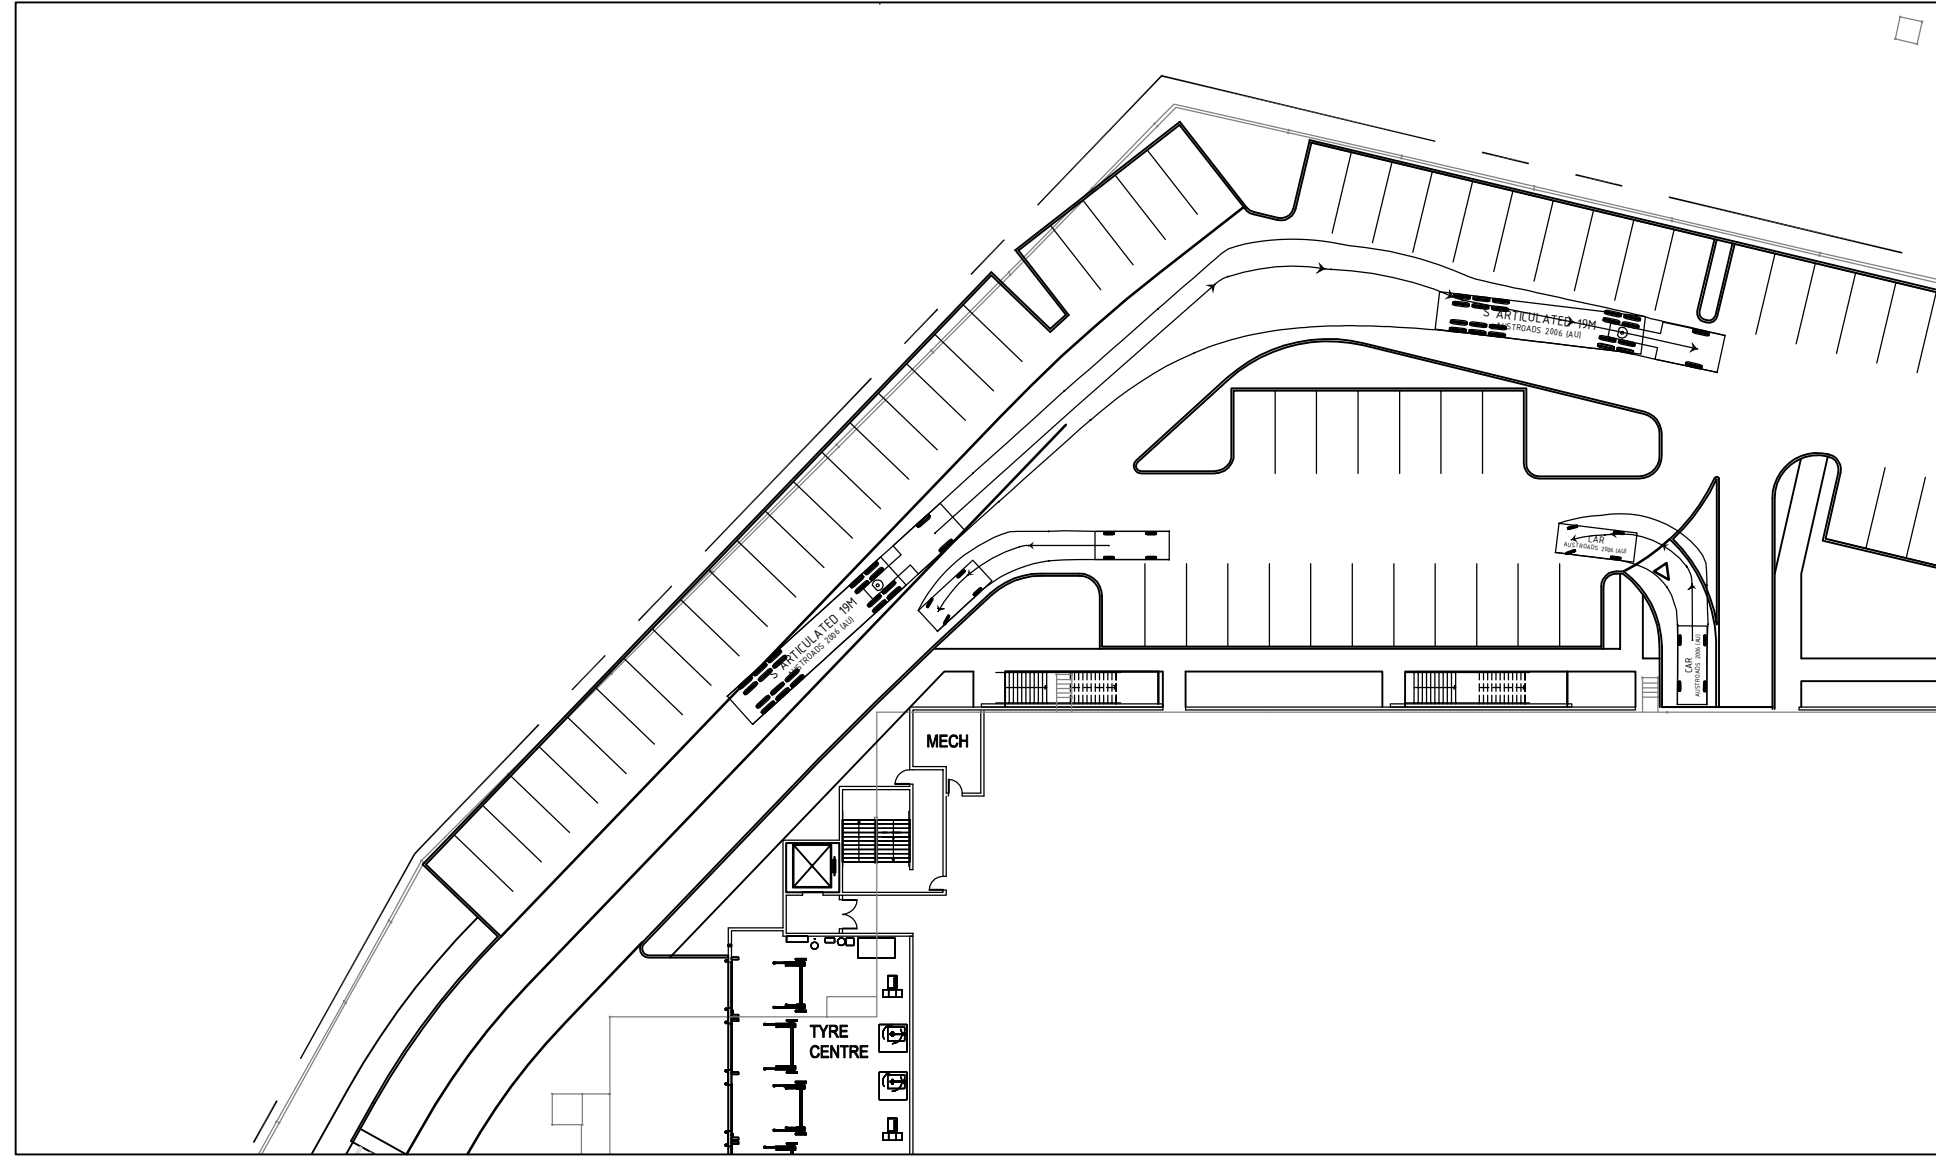
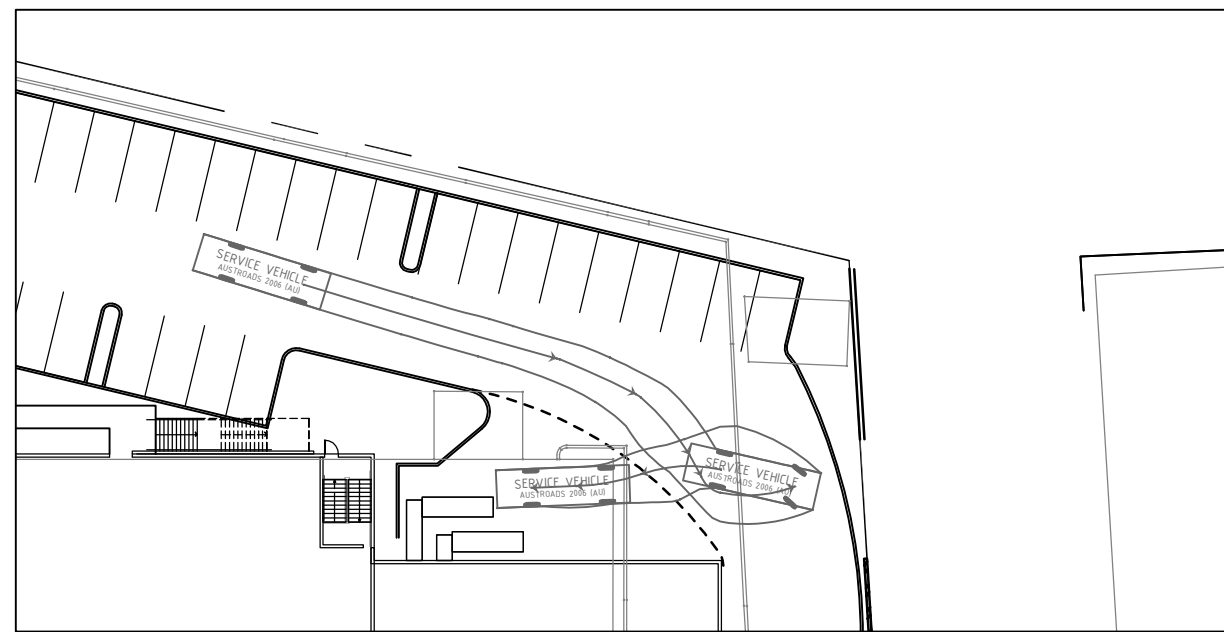
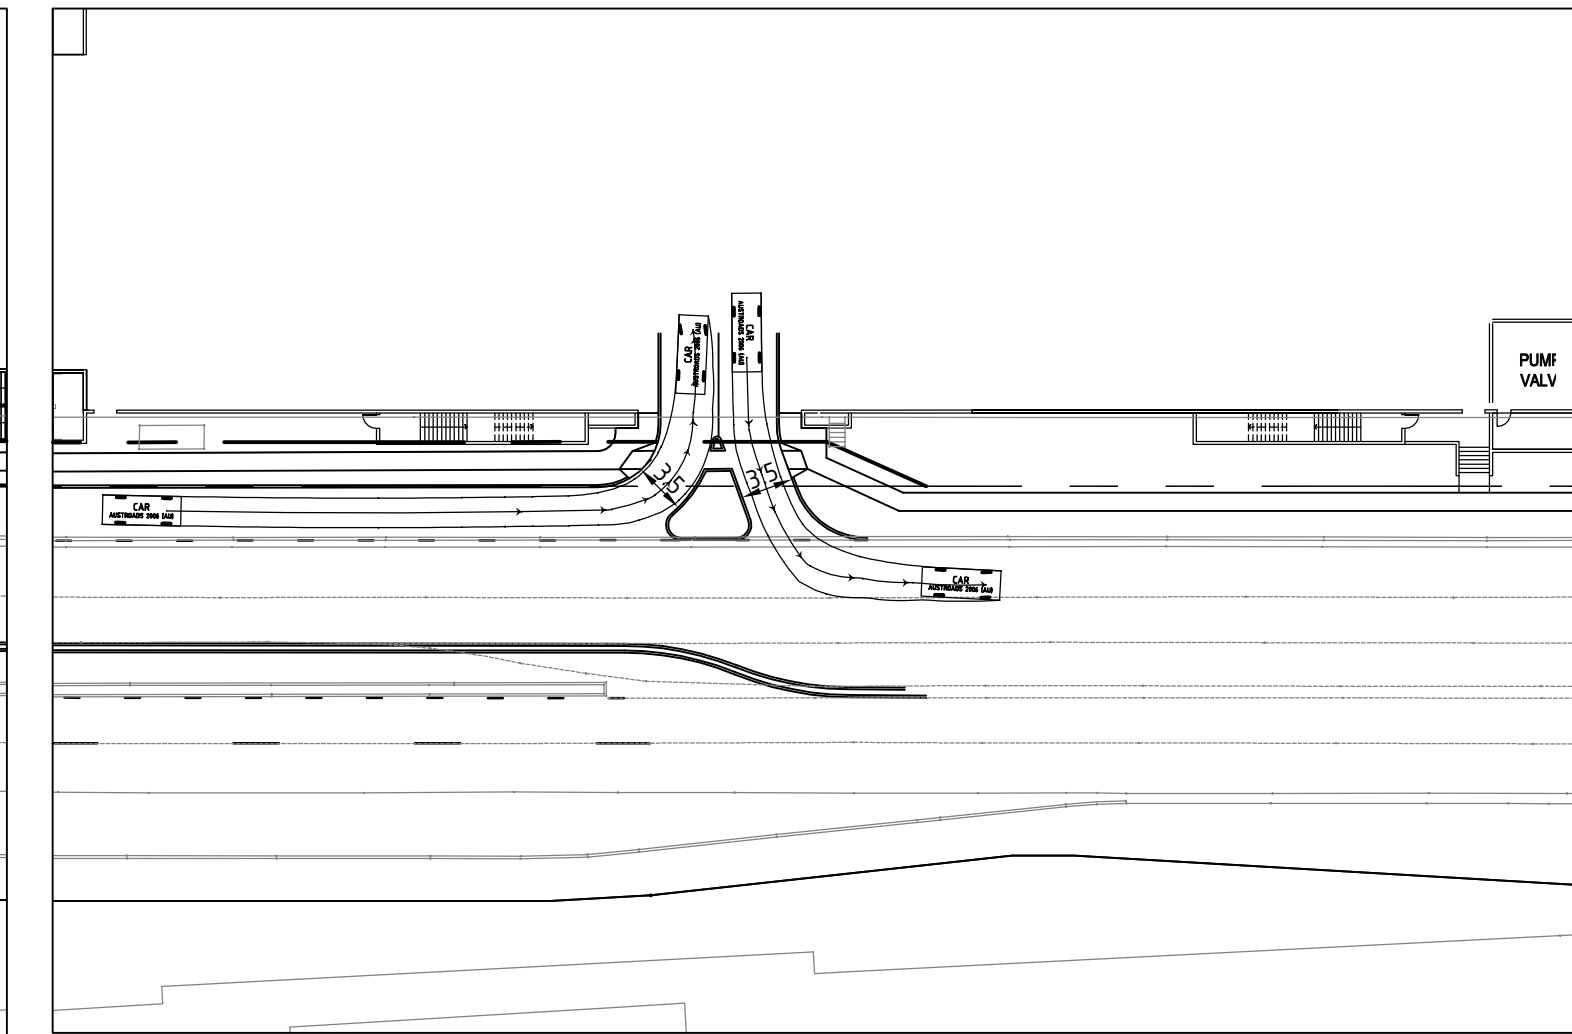
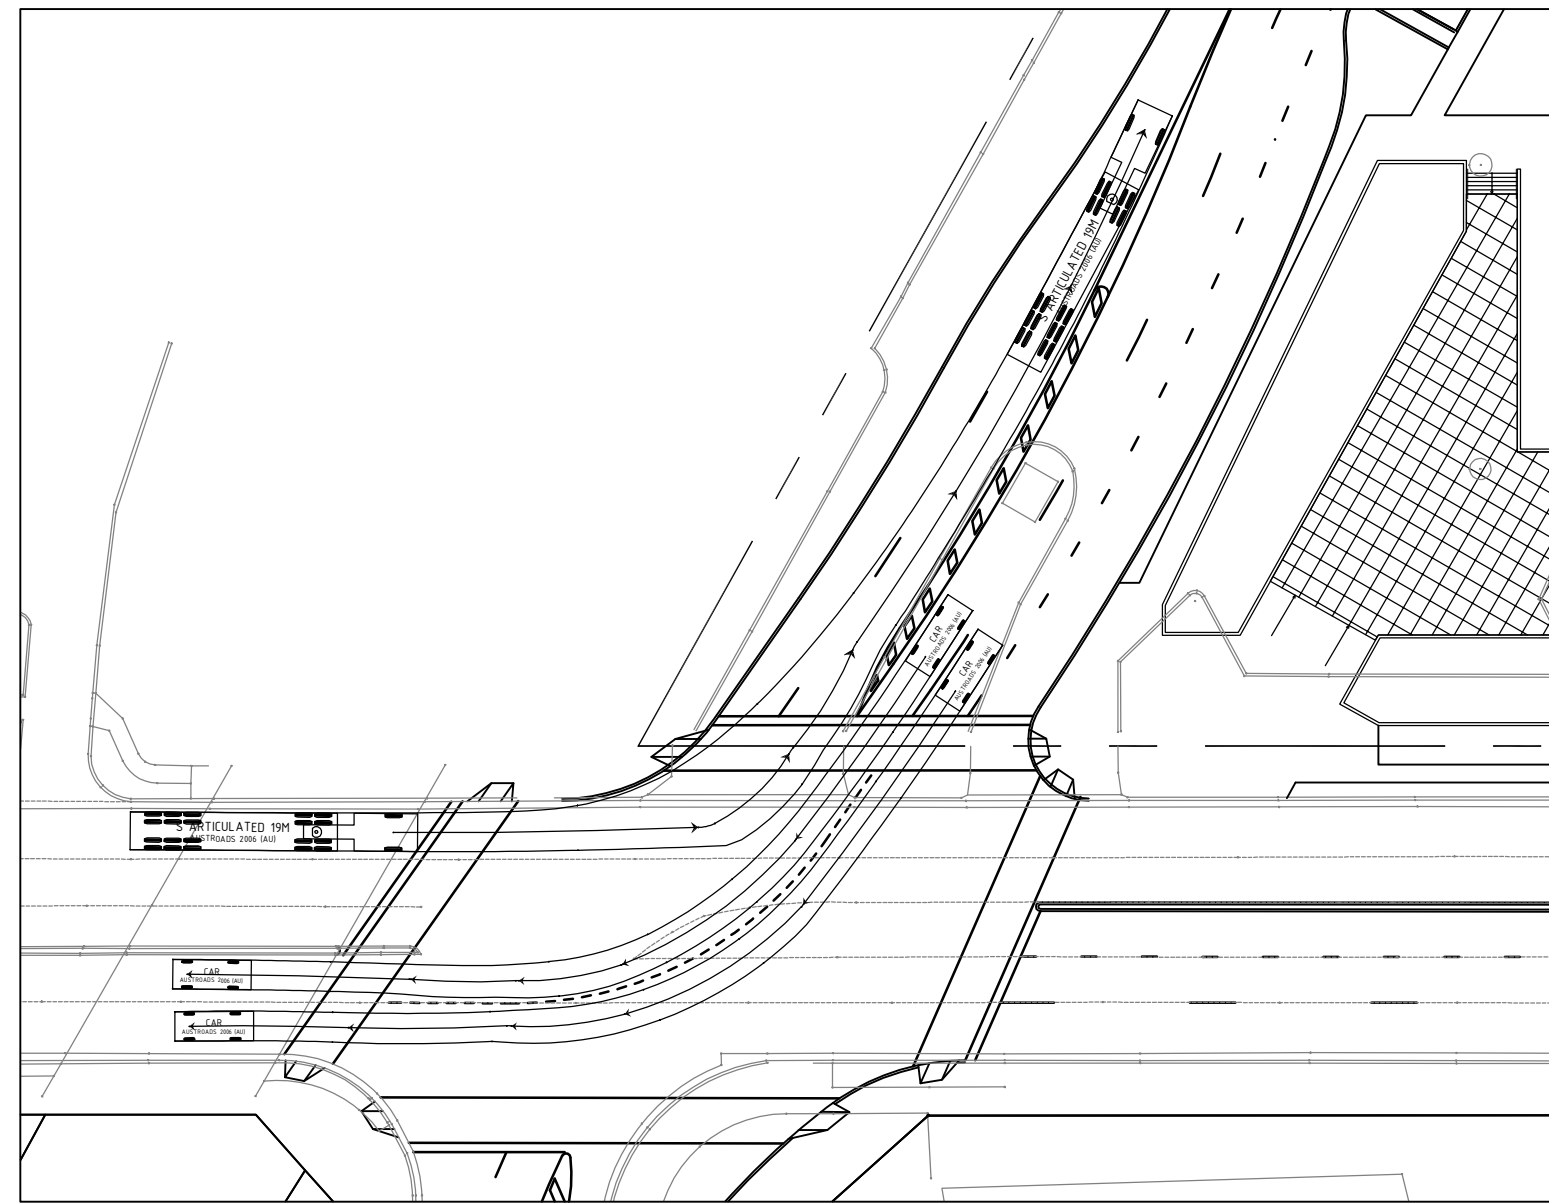
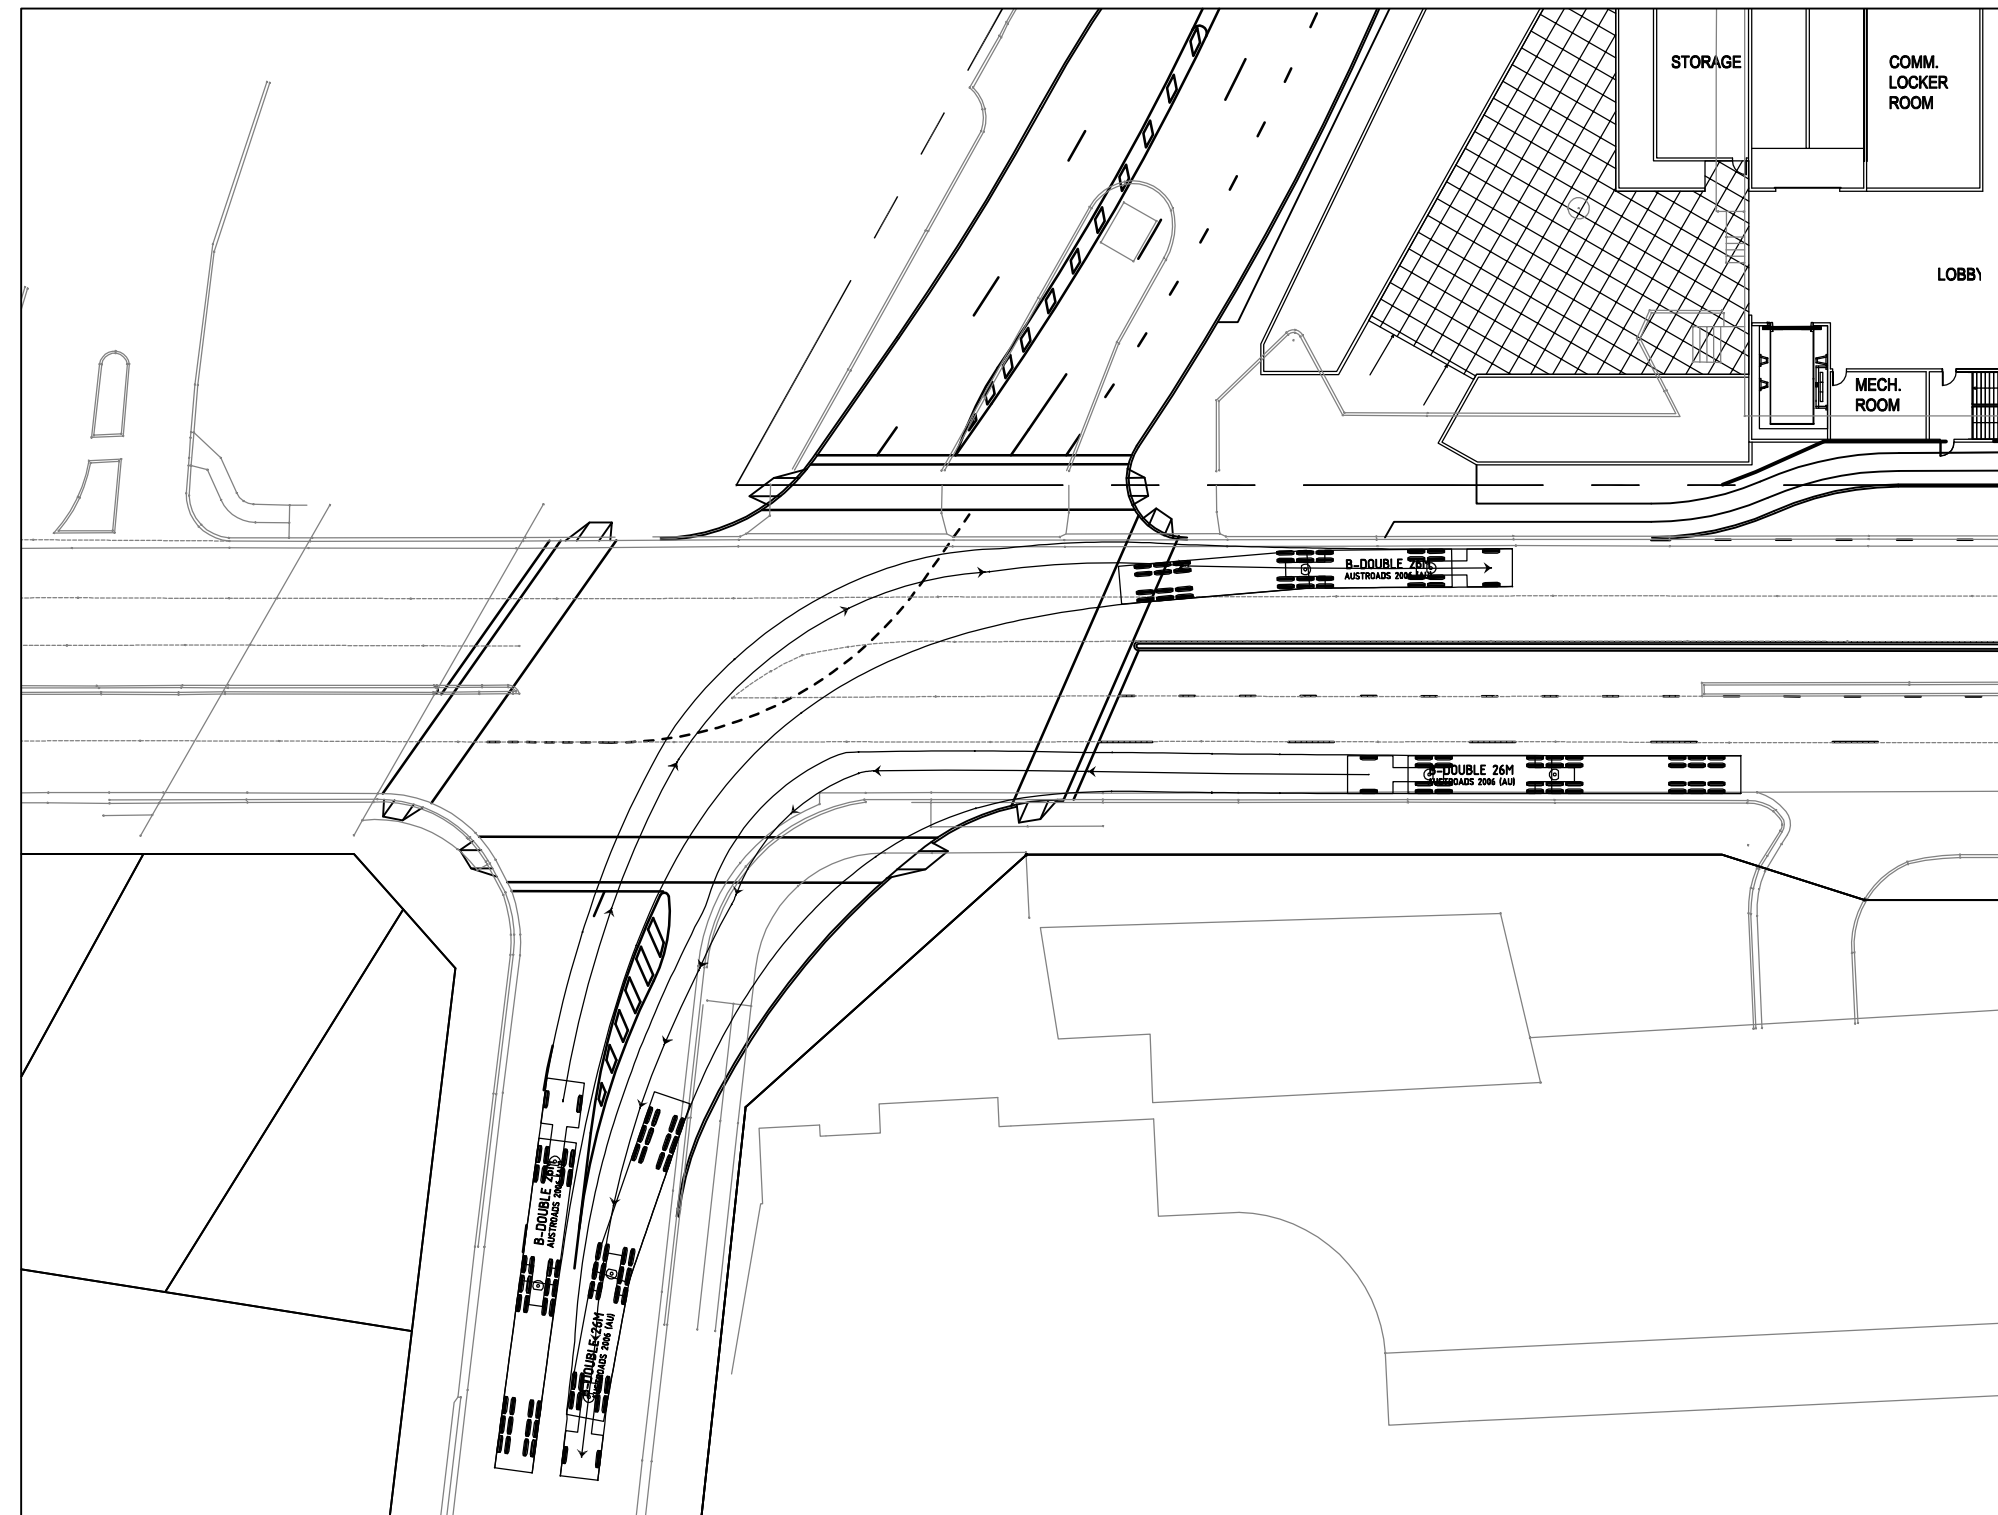


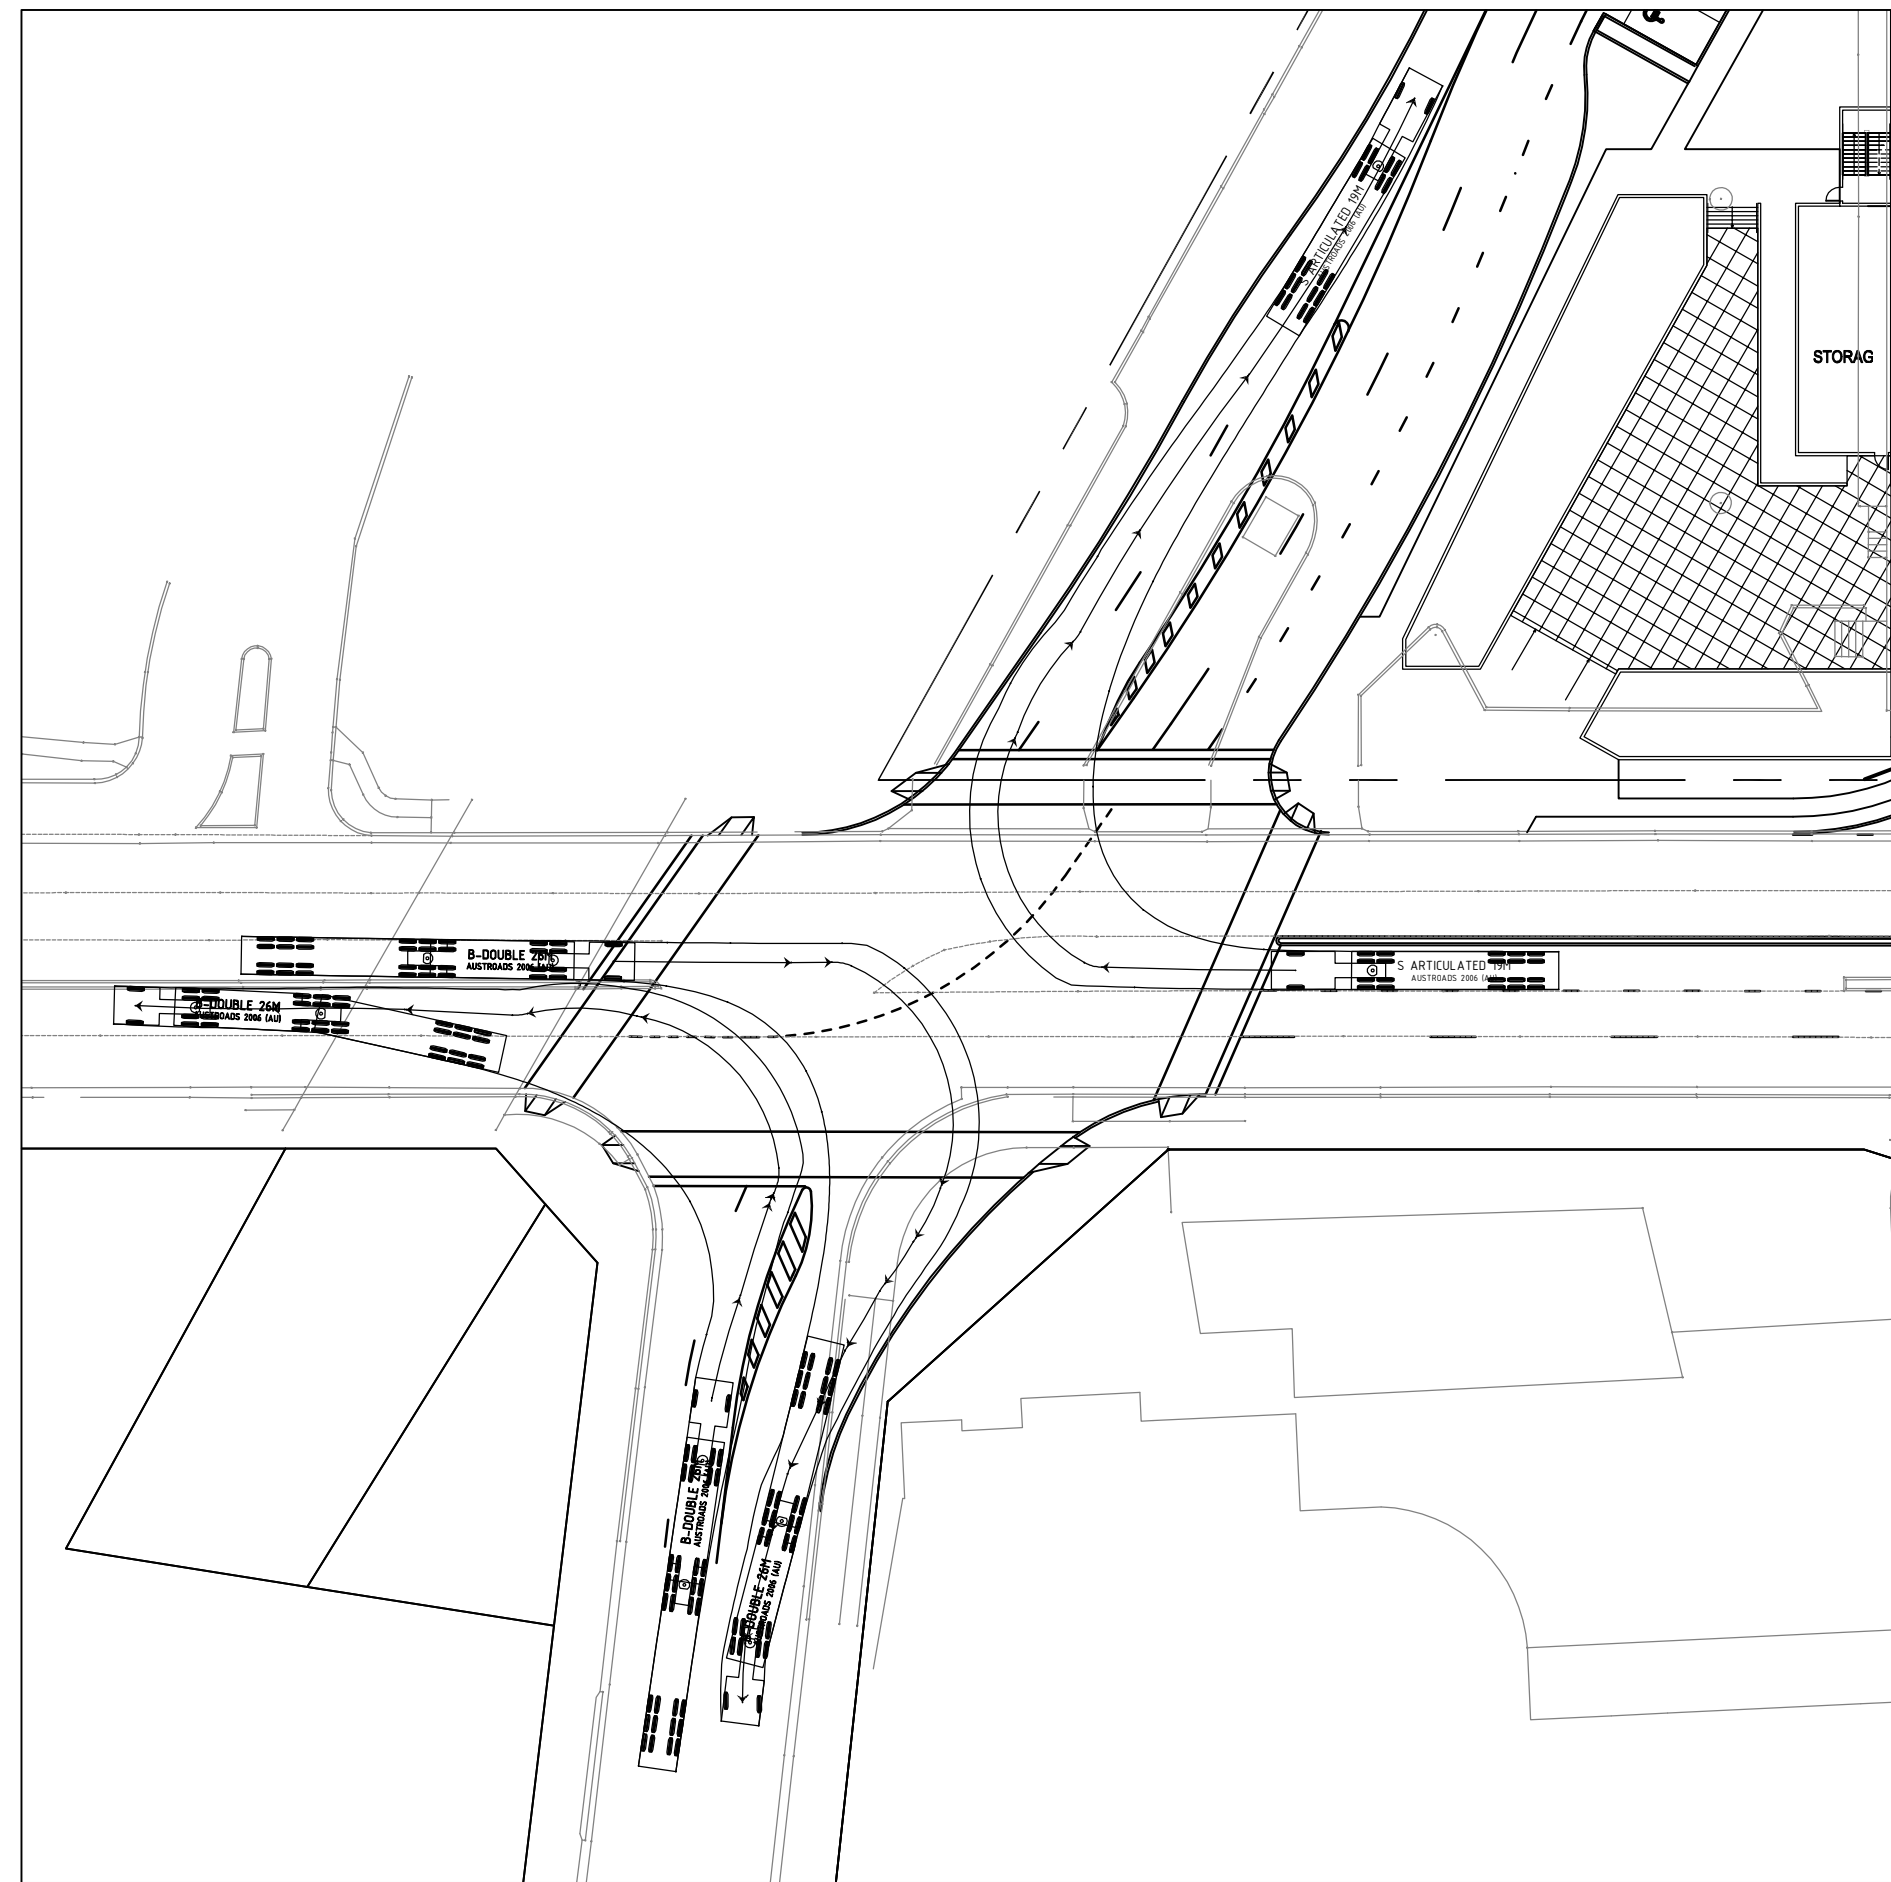

SERVICE VEHICLE meters
Width : 2.50
Track : 2.50
Lock to Lock Time : 6.0
Steering Angle : 38.7

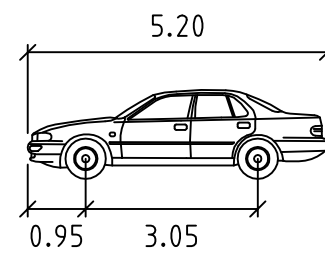

CAR meters
Width : 1.94
Track : 1.84
Lock to Lock Time : 6.0
Steering Angle : 33.5

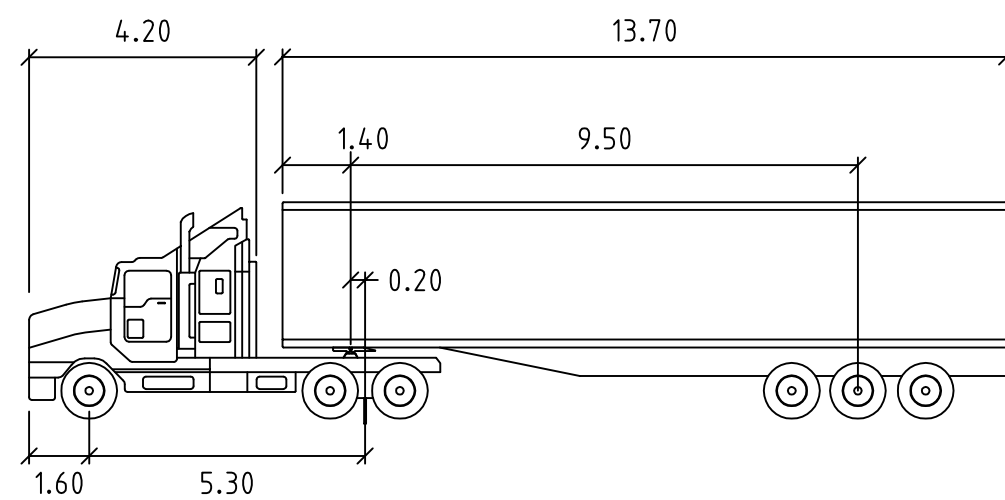

S ARTICULATED 19M meters
Tractor Width : 2.50
Trailer Width : 2.50
Tractor Track : 2.50
Trailer Track : 2.50
Lock to Lock Time : 6.0
Steering Angle : 27.7
Articulating Angle : 70.0



AUBURN 01

15-21 PARRAMATTA ROAD
LIDCOMBE NSW, AUSTRALIA

COSTCO
WHOLESALE
CORPORATION

999 LAKE DRIVE
ISSAQUAH, WA 98027
T: 425.313.8100
Costco.com

ARCHITECT OF RECORD:



Group GSA Pty Ltd ABN 76 002 113 770
Level 7, 80 William St East Sydney NSW
Australia 2011 www.groupgsa.com
T +612 9381 4144 F +612 9332 3458
architecture interior design urban design planning
nom architect M. Sheldon 3890

MULVANNY G2

DESIGN ARCHITECT

1110 112TH AVE. NE | SUITE 500

BELLEVUE, WA | 98004

t 425.463.2000 | f 425.463.2002

MulvannyG2.com

CONSULTANTS:



Seattle Structural PS Inc.
Civil and Structural Engineering
1610 Fifth Avenue, Suite 425
Seattle, WA 98101-4091
206-343-3980 phone 206-343-3913 fax




Branches @
St Leonards
Parramatta
Canberra
Wagga Wagga



HughesTrueman
Consulting Engineers Planners & Managers

ABN 53 831 529 091
Level 2, 60 Pacific Hwy, PO Box 151, ST LEONARDS
NSW 2065
T +61 2 9439 2633 F +61 2 9438 4505
steleonards@hughestrueman.com.au

5 4 3 2 1 0 5 10
Plan Scale 1:200 @ B1

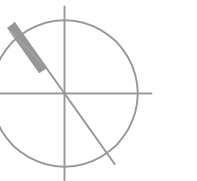

△	DATE	DESCRIPTION
A	02.09.09	ISSUED FOR REVIEW
B		NOT ISSUED
C	14.09.09	ISSUED FOR D.G. SUBMISSION
D	13.10.09	RE-ISSUED FOR D.G. SUBMISSION

PM:

VEHICLE
MANOEUVRING PLAN

09S603DAC07

NOT FOR CONSTRUCTION