

Interior Perspective - Atrium

Architect:

Kann Finch Group

Client:


EnergyAustralia

ISSUE B - 07 OCTOBER 2008


BELMORE PARK ZONE SUBSTATION & INTEGRATED COMMERCIAL BUILDING

430 - 450 PITT STREET, SYDNEY NSW

Page 12

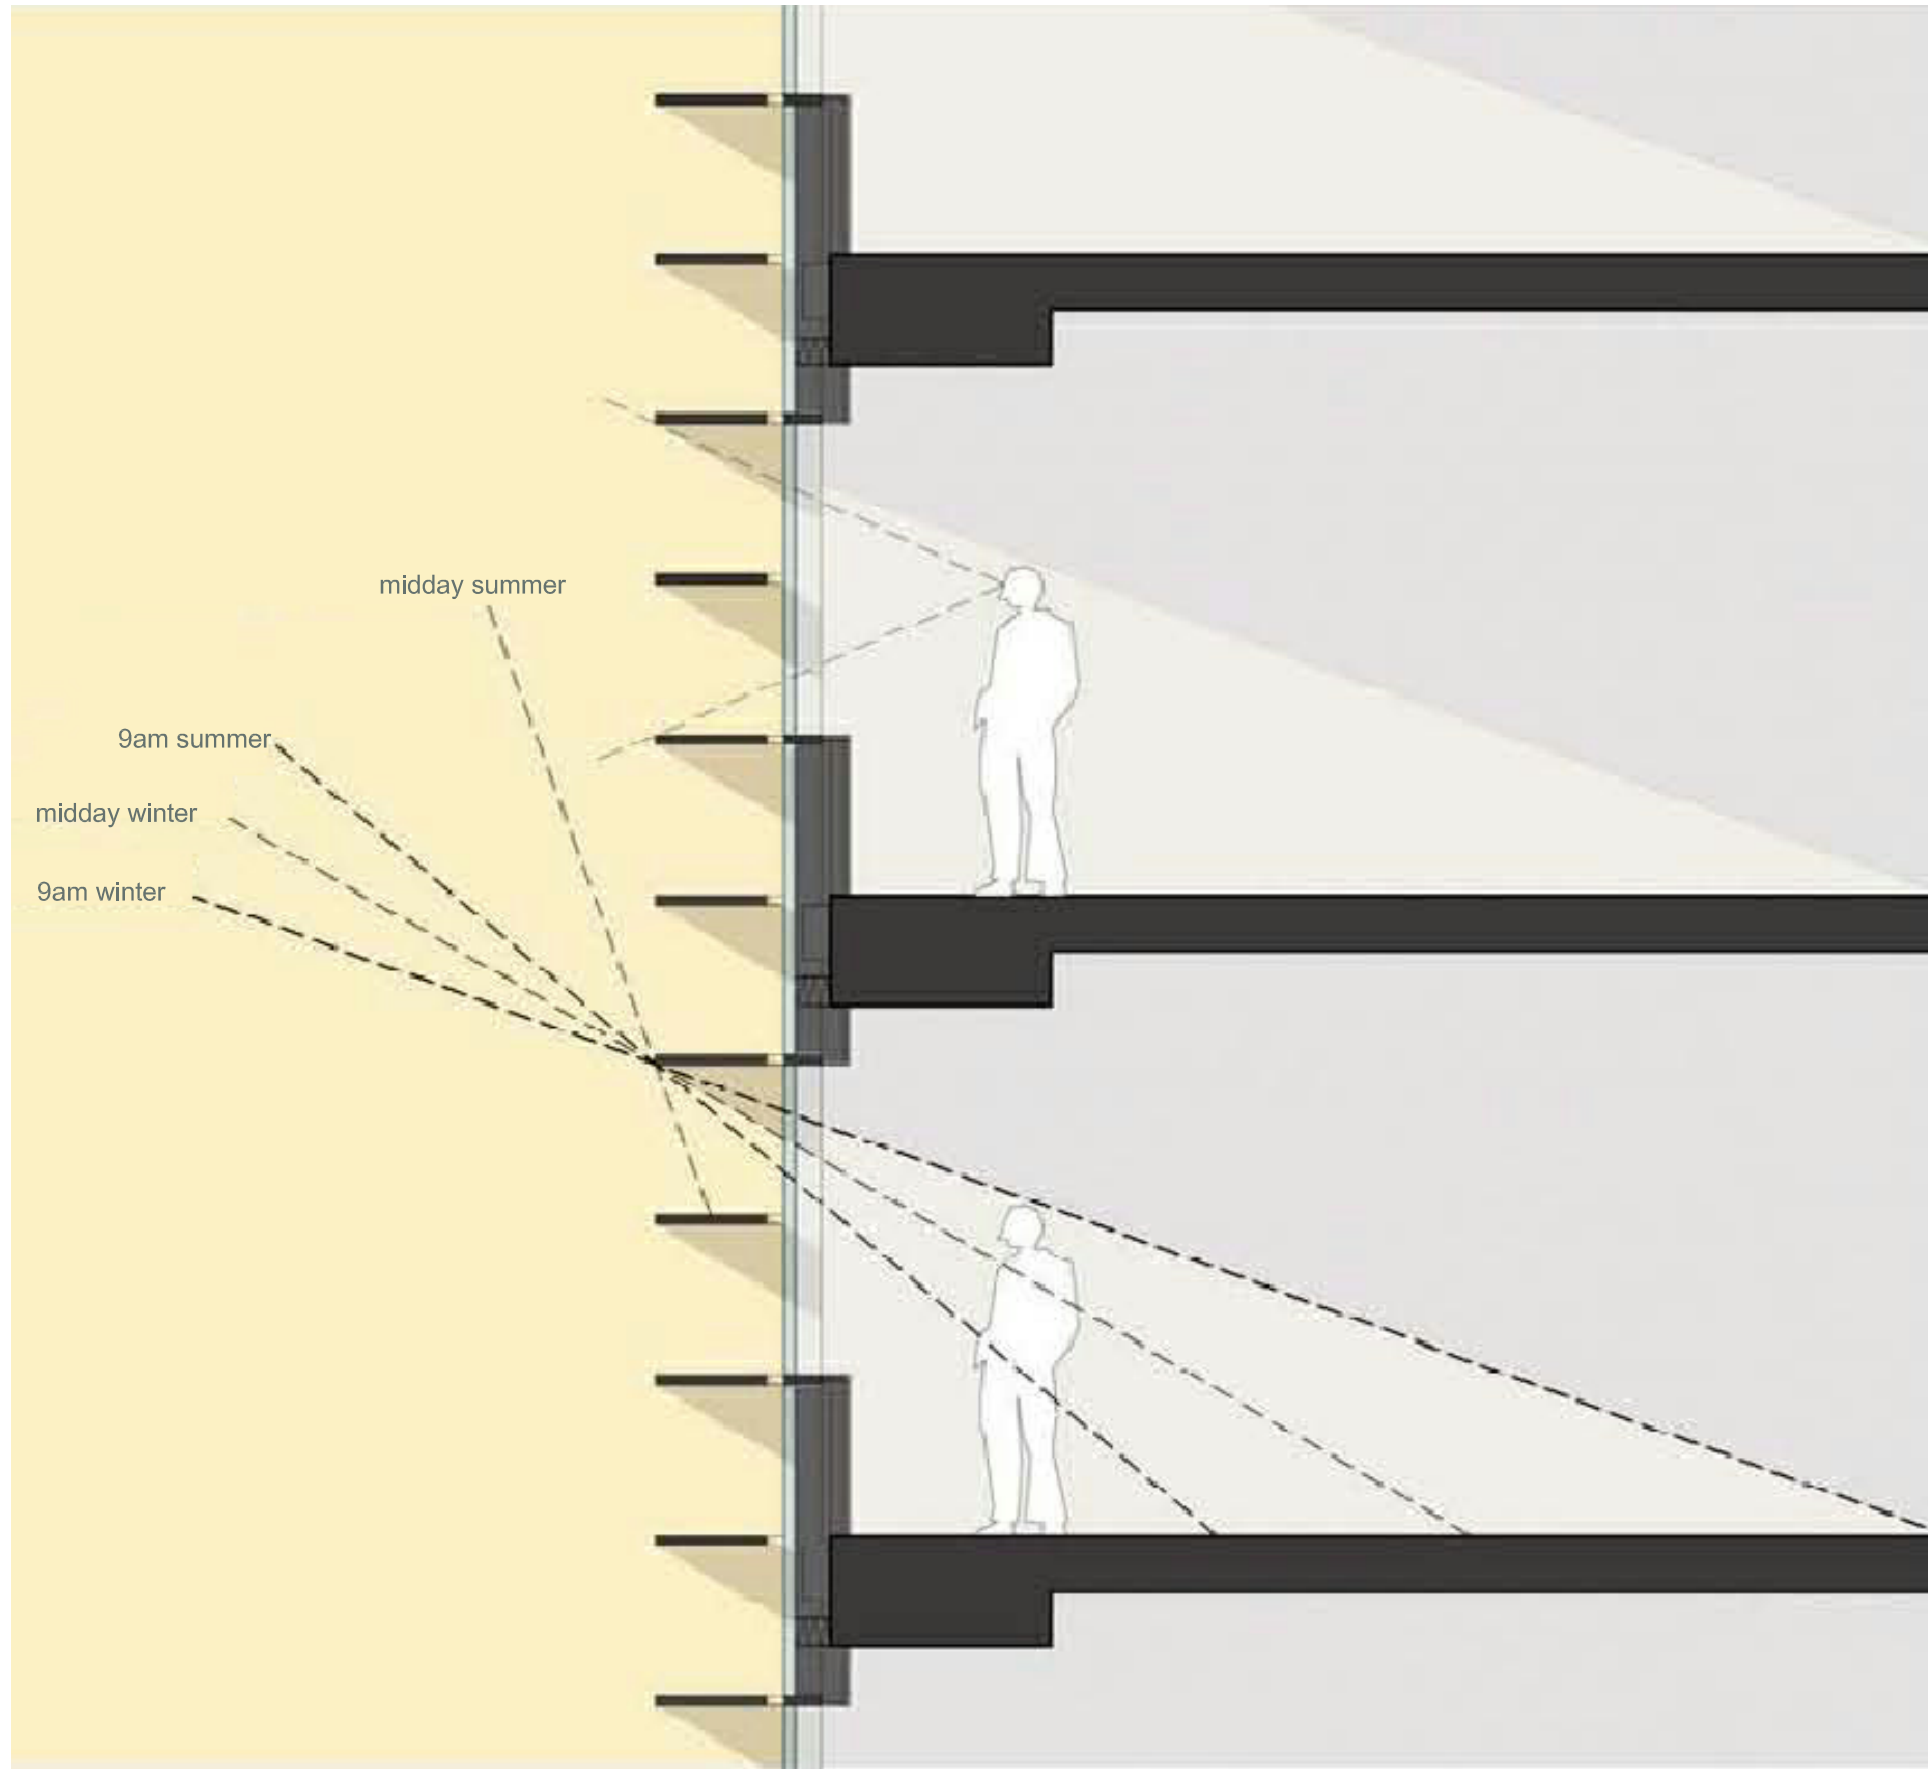

North Facade

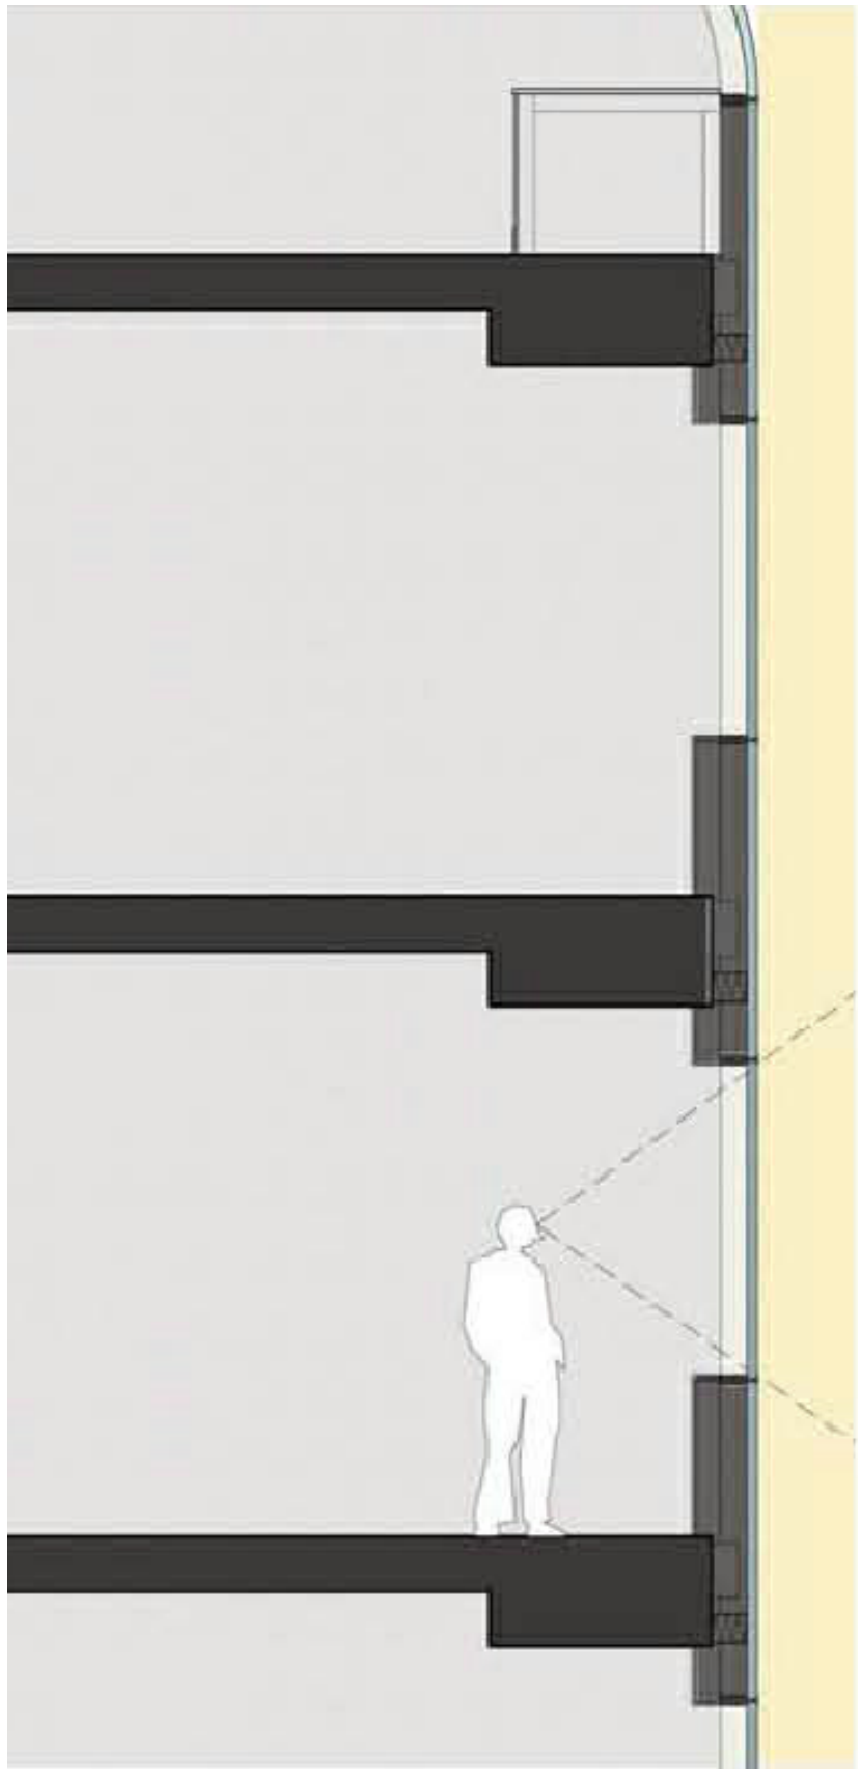

South Facade

Detail Section 01


Architect:




Client:



ISSUE B - 07 OCTOBER 2008

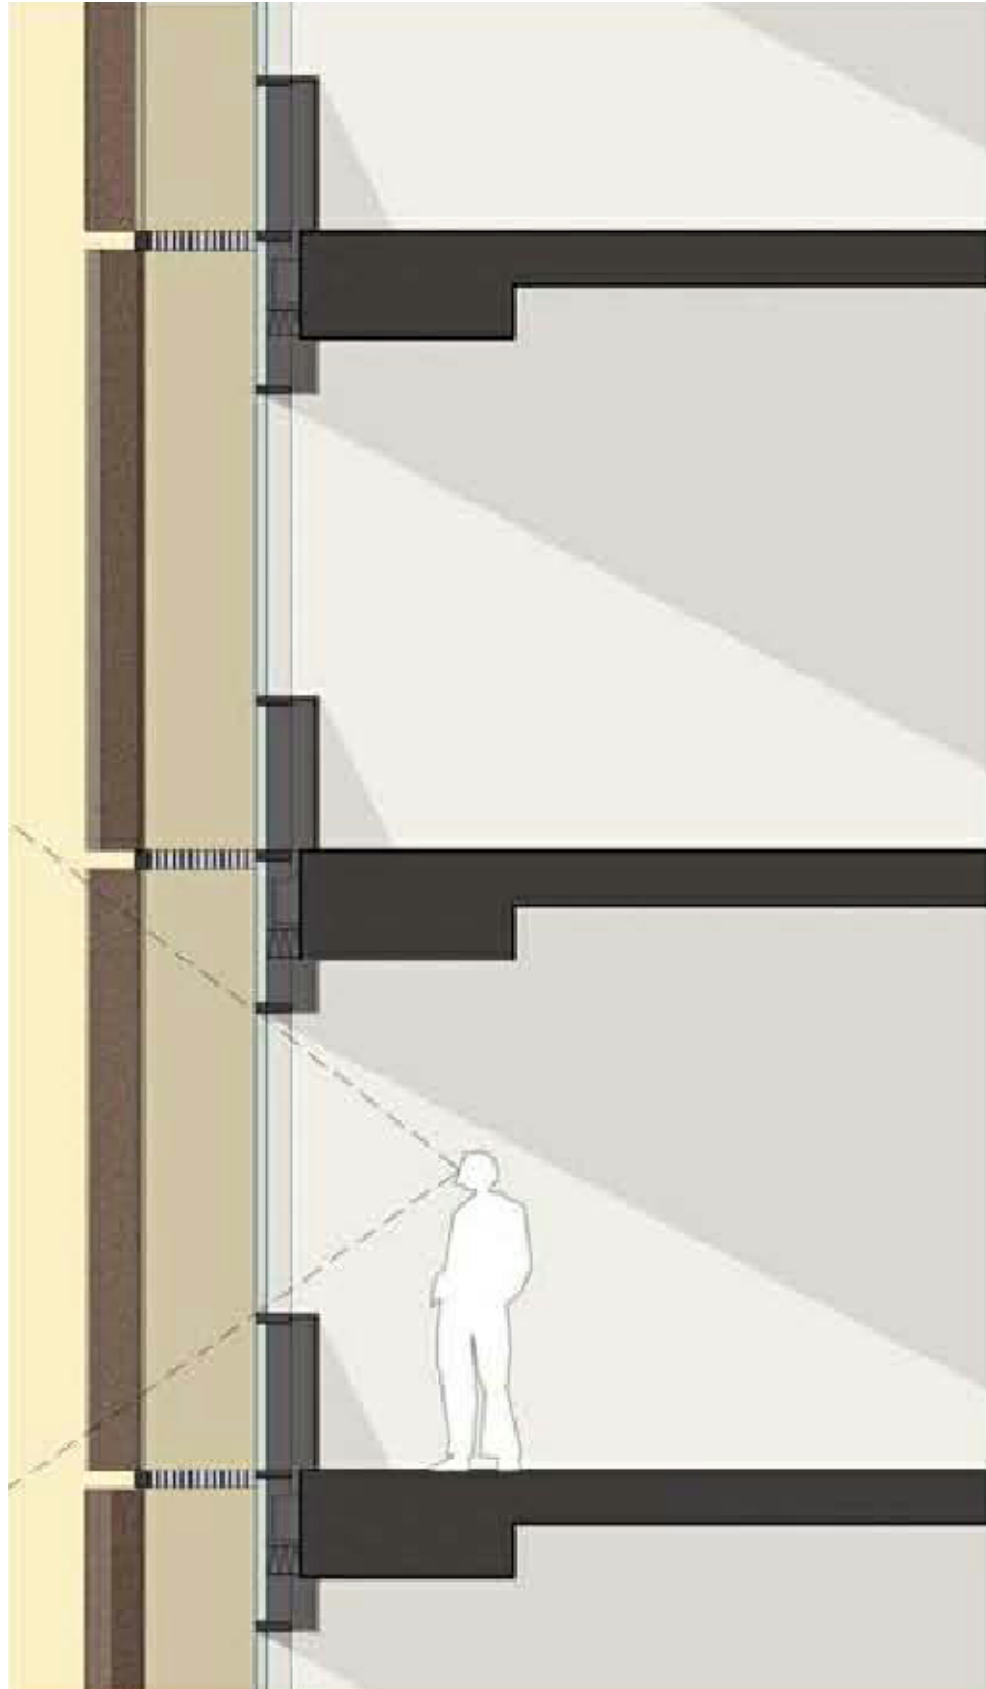

East / West Facade

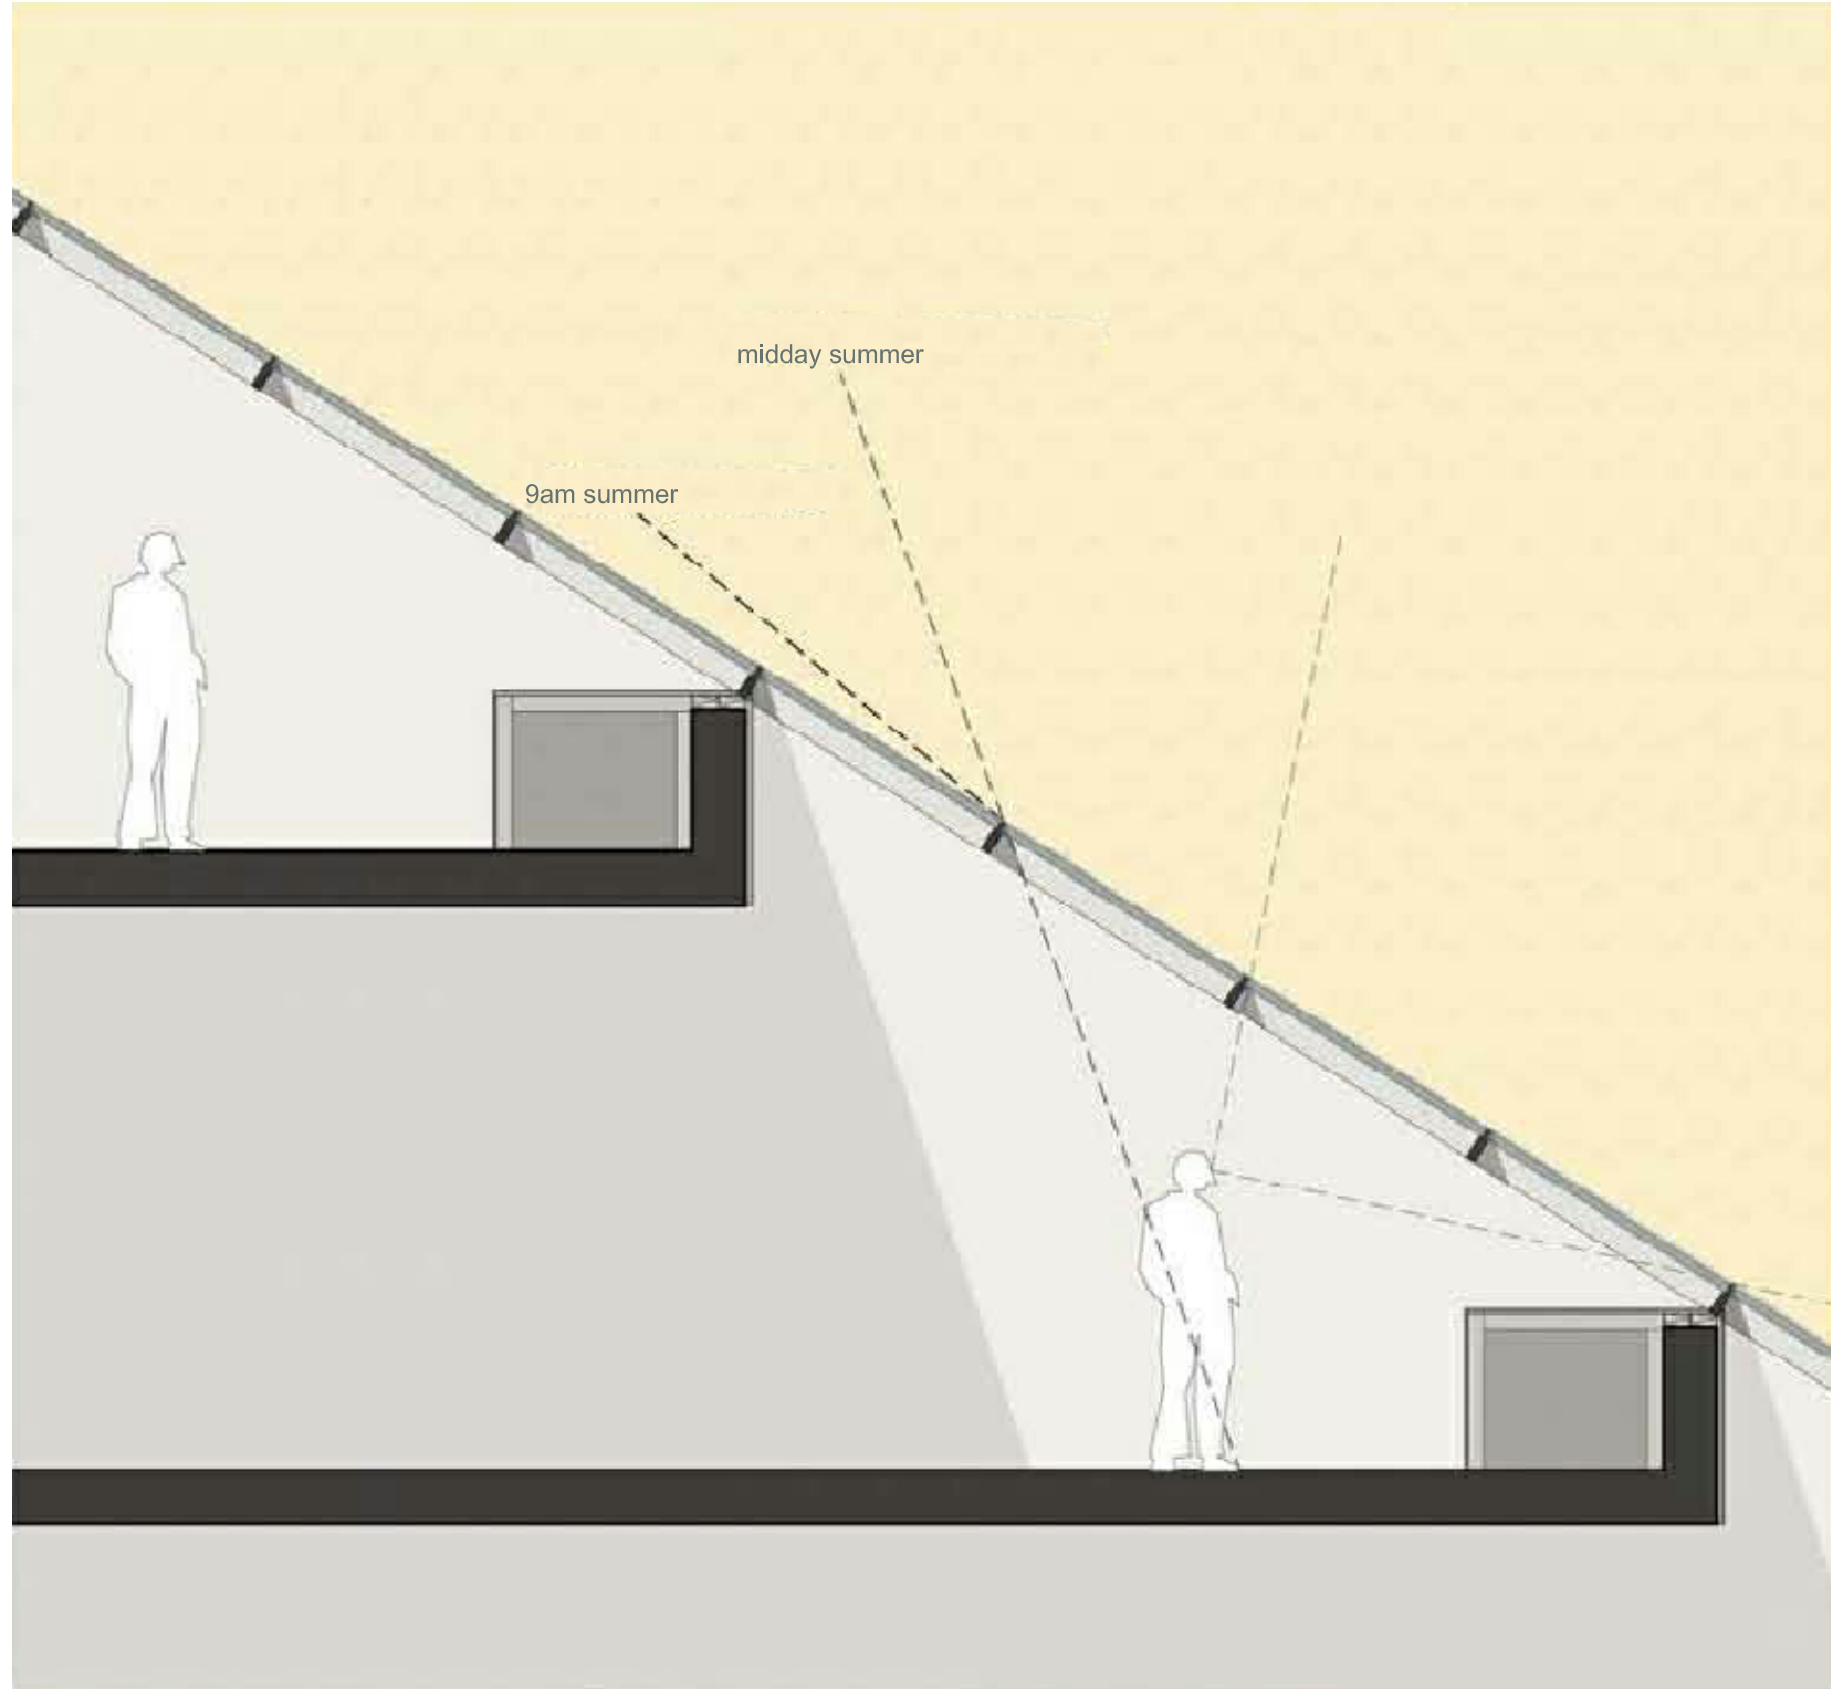

Roof

Detail Section 02

Architect:

Kann Finch Group

Client:

EnergyAustralia

ISSUE B - 07 OCTOBER 2008

BELMORE PARK ZONE SUBSTATION & INTEGRATED COMMERCIAL BUILDING

430 - 450 PITT STREET, SYDNEY NSW

Page 15