

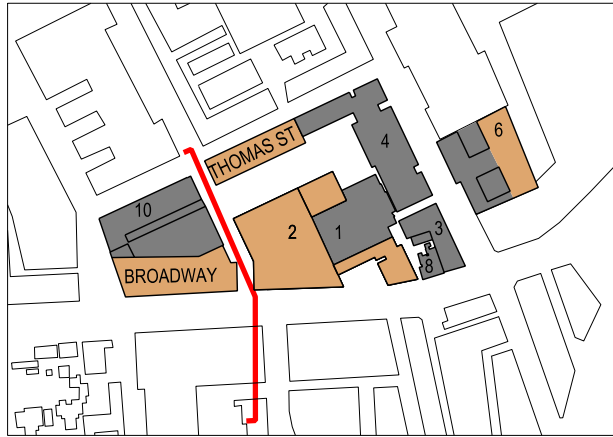


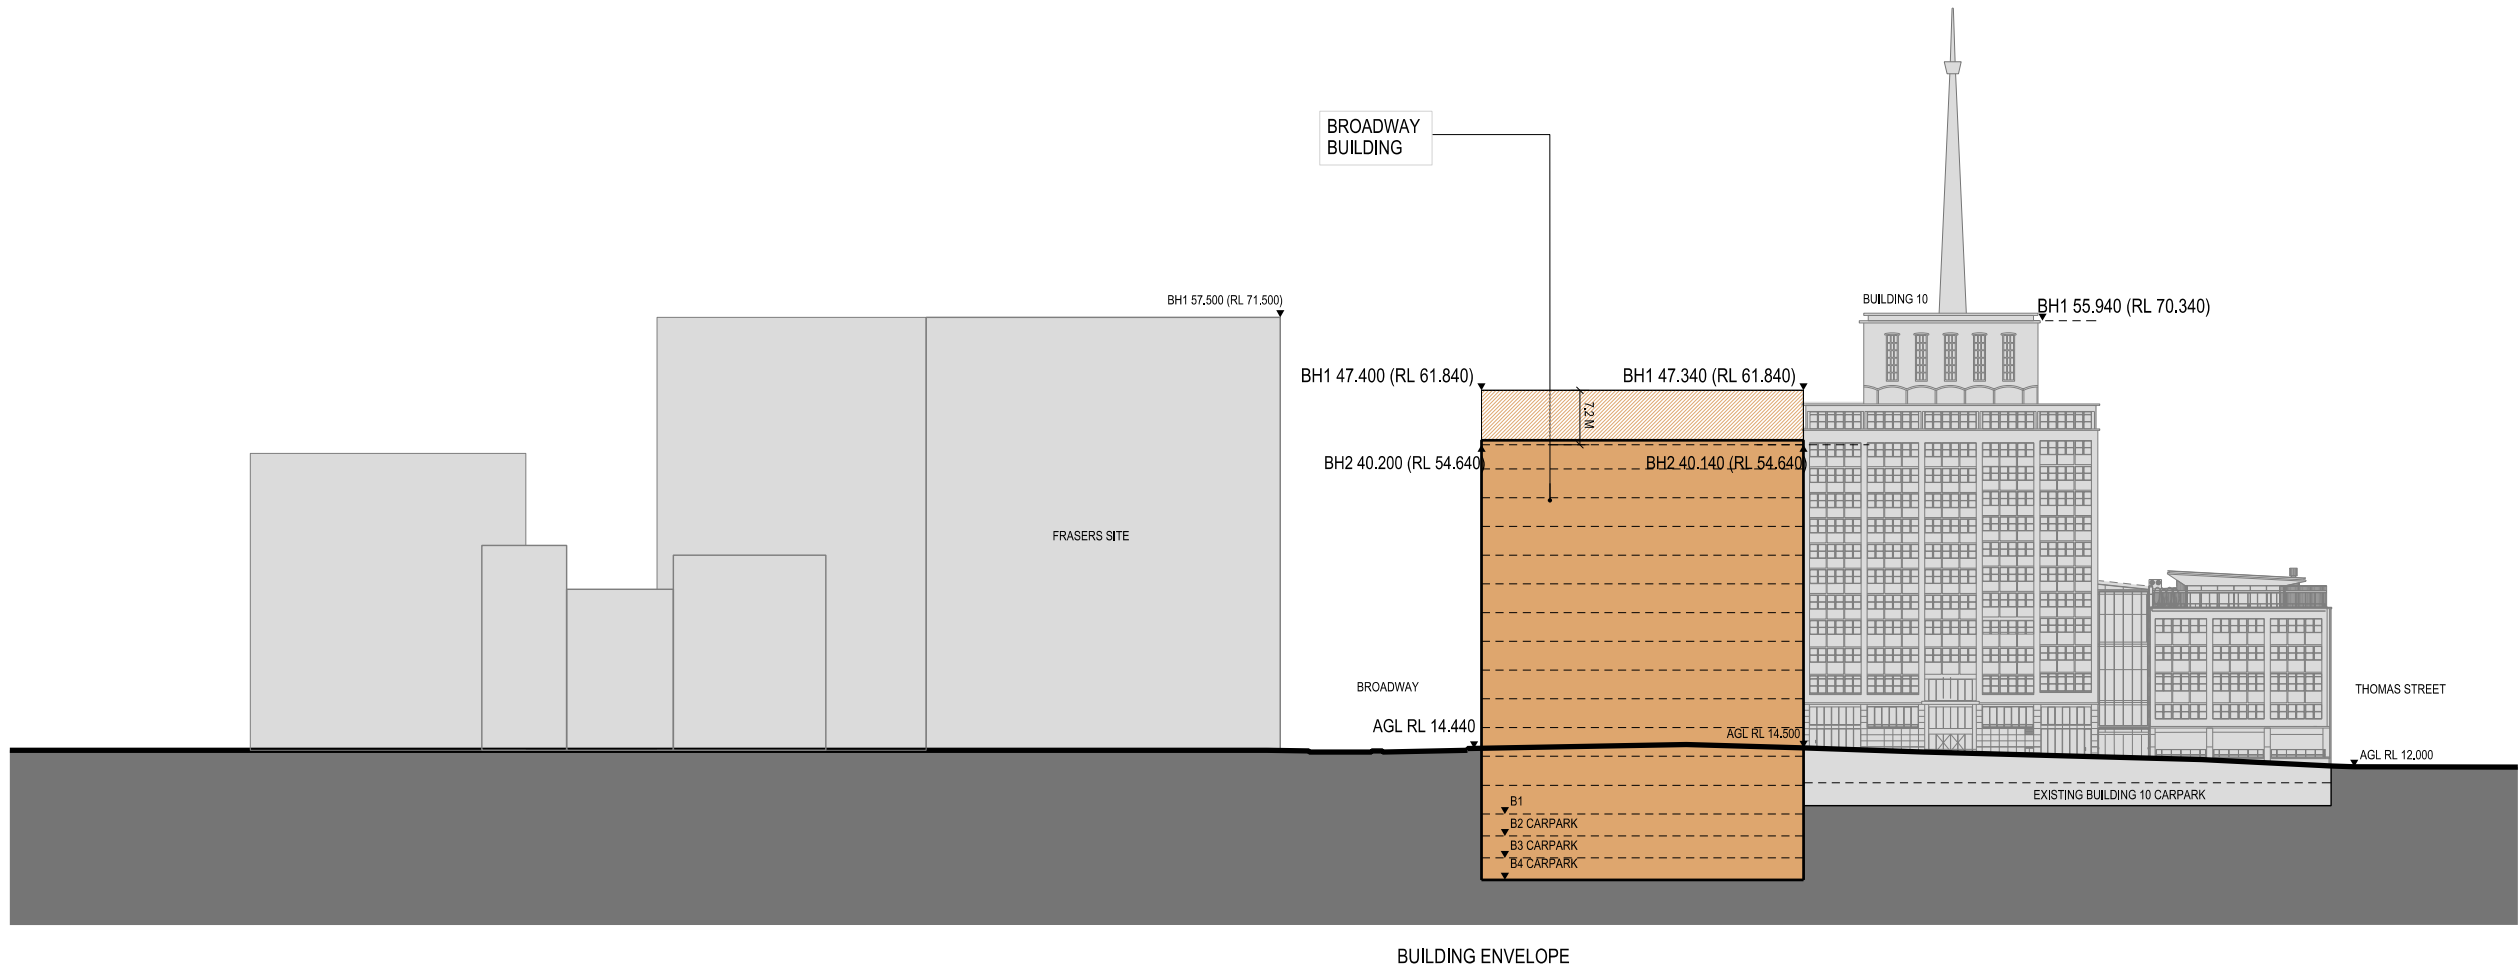

- BH1 - BUILDING HEIGHT 1
STANDARD DEFINITION - PRINCIPLE LEP
MAXIMUM BUILDING HEIGHT IN METRES FROM AGL
- BH2 - BUILDING WALL HEIGHT
ULTIMO PYRMONT DEFINITION - CITY OF SYDNEY LEP 2005
BUILDING HEIGHT IN METRES FROM AGL
- AGL - ASSUMED GROUND LEVEL
- PROPOSED DEVELOPMENTS
- PROPOSED SERVICE PLANT ZONE
- PROPOSED DEVELOPMENTS BEYOND
- EXISTING BUILDINGS
- ARCHITECTURAL FEATURE

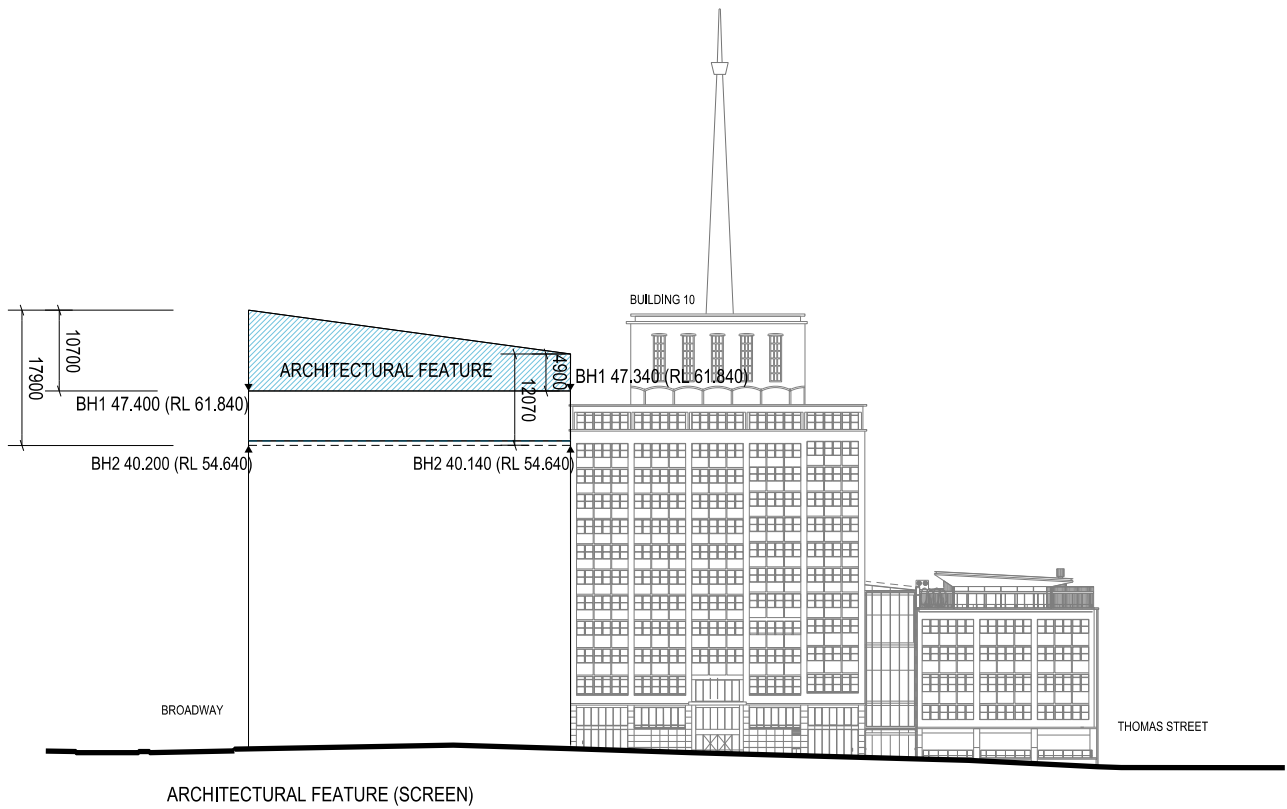

BUILDING ENVELOPE

09/10/2009