


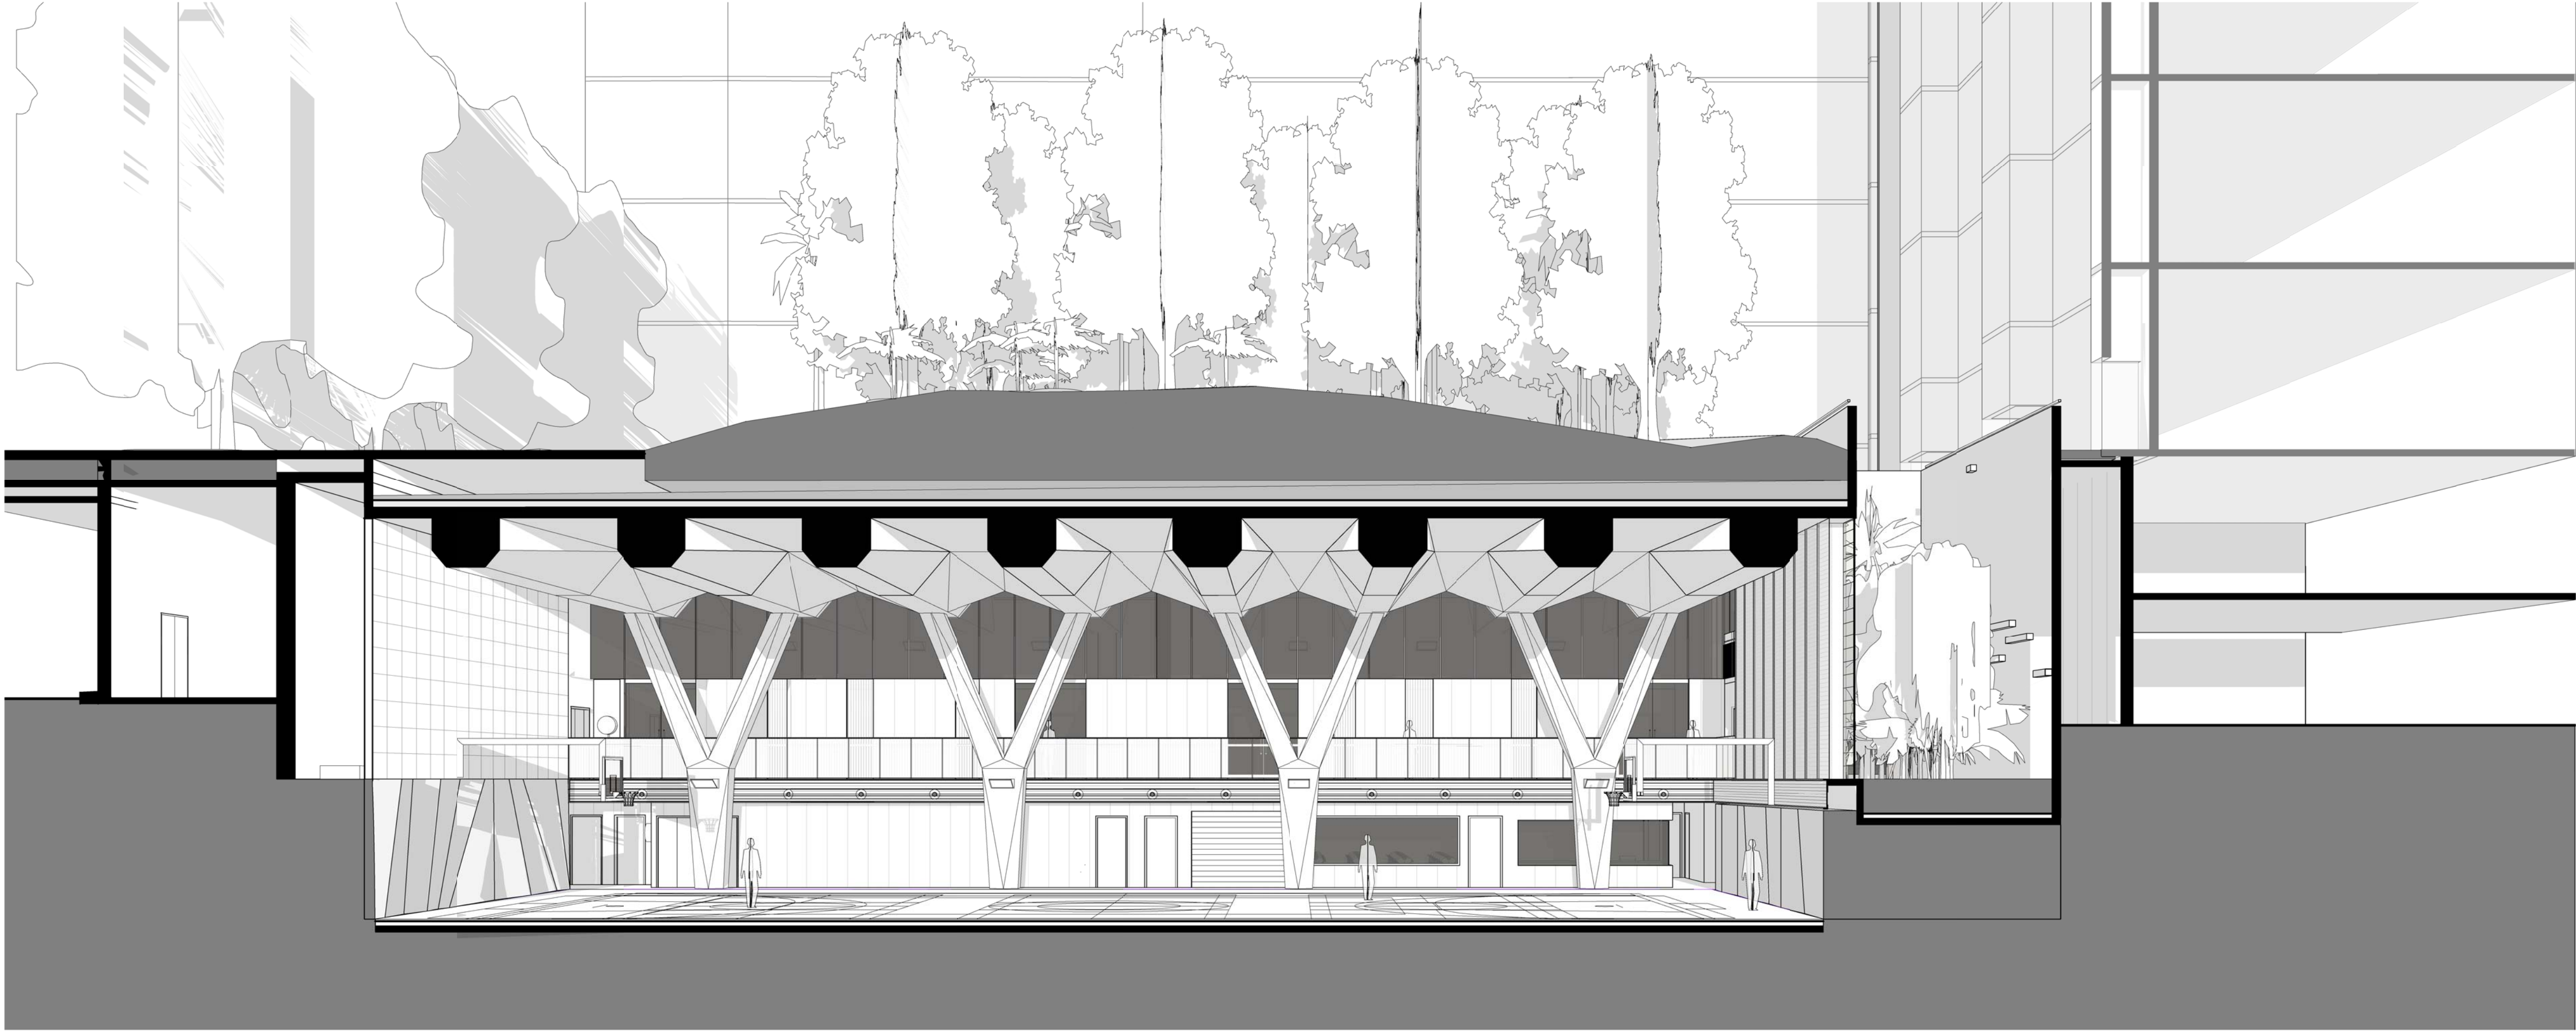

UTS MPSH
PLANNING SUBMISSION | SEPTEMBER 2009

Number	Name	Rev	Issue Date
DA001	SITE PLAN (EXISTING)	1	090930
DA003	ENTRY PLAN THROUGH CB04	1	090930
DA101	LEVEL 01	1	090930
DA102	MEZZANINE	1	090930
DA103	LEVEL 00	1	090930
DA104	ALUMNI GREEN	1	090930
DA152	REFLECTED CEILING PLAN (LEVEL 01)	1	090930
DA200	SECTIONS EAST-WEST	1	090930
DA222	SECTIONS NORTH-SOUTH	1	090930
DA223	SECTIONS NORTH-SOUTH	1	090930
DA230	ELEVATIONS	1	090930
DA231	ELEVATIONS	1	090930
DA310	PERSPECTIVE SECTION EAST-WEST	1	090930
DA311	PERSPECTIVE SECTION NORTH-SOUTH	1	090930
DA324	PERSPECTIVE (RENDERED)	1	090930
DA901	SHADOW DIAGRAMS	1	090930
DA902	GFA (ULTIMO/PYRMONT)	1	090930
DA903	GFA (PRINCIPAL LEP)	1	090930
DA904	FIRE COMPARTMENTS (AREAS)	1	090930
DA921	FINISHES SCHEDULE	1	090930
DA922	FINISHES SCHEDULE	1	090930

Revision	Date	By	Ch	Consultants	Client	Architect	Drawing	Project	
Do not scale from drawings. Verify all dimensions on site before commencing work. Copying or the reproduction of this drawing is strictly prohibited without the consent of Piddie Thorp & Walker P/L				Structural	SCP PTY LTD	UNIVERSITY OF TECHONOLGY SYDNEY	PTW Architects	UTS MULTI-PURPOSE SPORTS HALL	
				BCA	ADVANCED BUILDING APPROVALS				PROJ No 209042 SCALE @A1
				Hyd/Fire	WARREN SMITH & PARTNERS				
				Mechanical	VOS GROUP PTY LTD	Level 6, Building 10	Level 17, 9 Castlereagh St		DATE 090930
				Electrical/Lift	VOS GROUP PTY LTD	235 Jones Street ULTIMO 2007	Sydney NSW Australia 2000		
				QS	CURRIE & BROWN PTY LTD	T 612 9514 4779	T 612 9232 5877		T000
				Landscape	DEVORSON & ASSOCIATES PTY LTD	F 612 9514 2828	F 612 9221 4139	DRAWN BH	
				Access	ACCESS ASSOCIATES SYDNEY		www.ptw.com.au	CHECKED TU	
				Acoustics	WILKINSON MURRAY				