




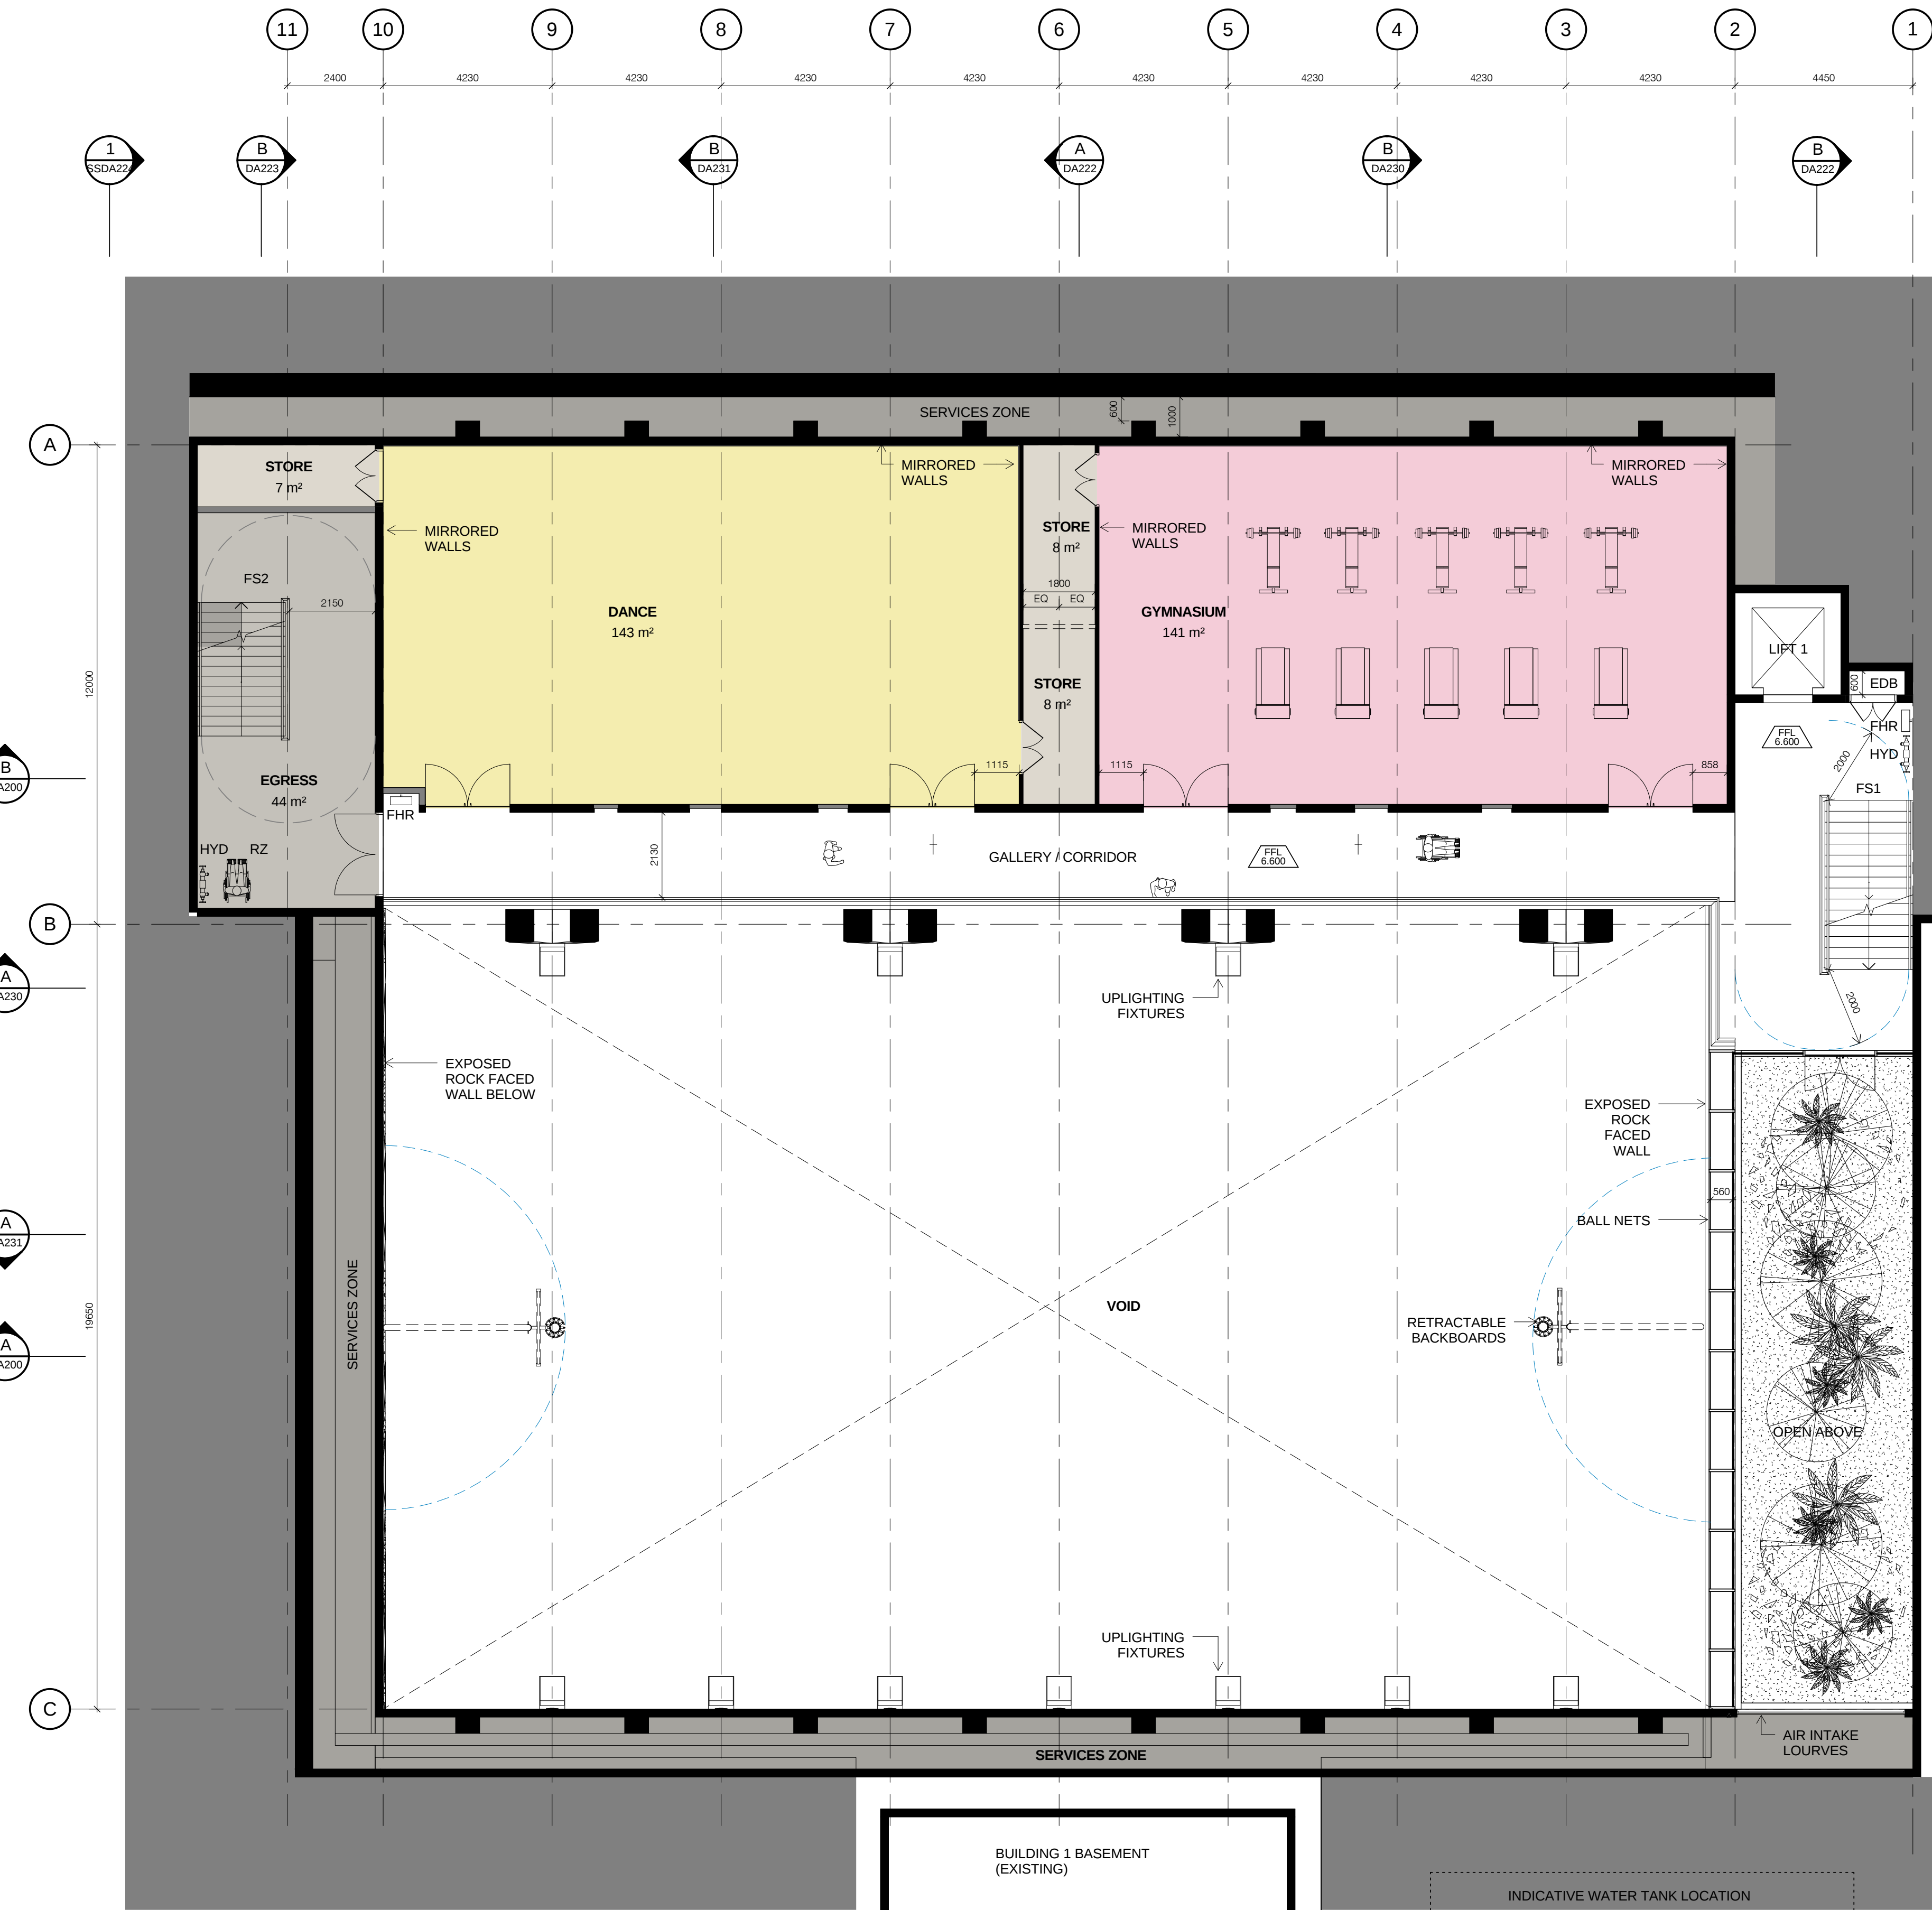

Keynote Legend	
EDB	ELECTRICAL DISTRIBUTION CUPBOARD
FHR	FIRE HOSE REEL
HYD	FIRE HYDRANT
RZ	REFUGE ZONE

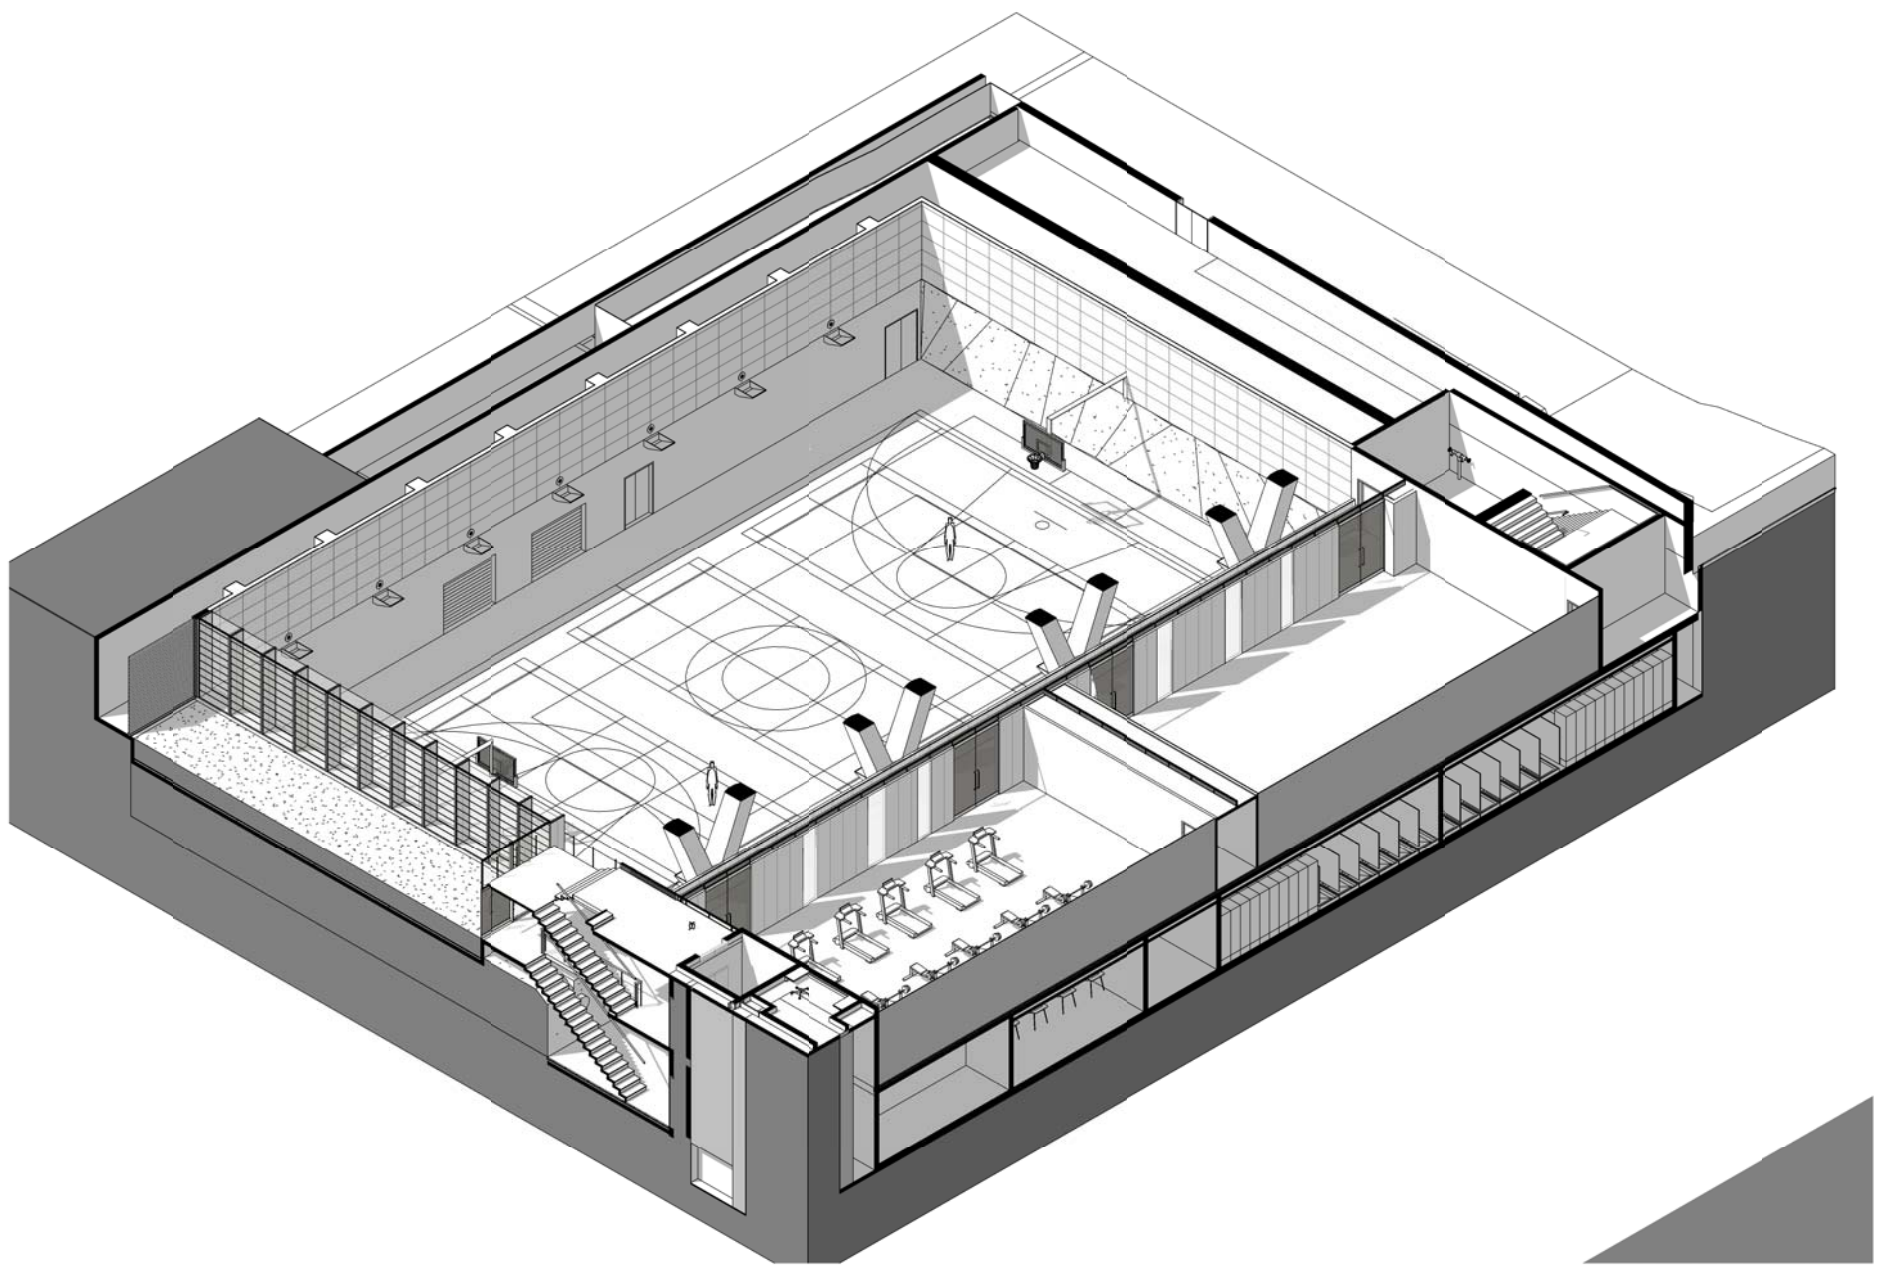

1 CB4B LEVEL M
1 : 100

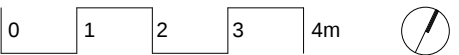

Revision	Date	By	Ch	Consultants	Client	Architect	Drawing	Project			
Do not scale from drawings. Verify all dimensions on site before commencing work. Copying or the reproduction of this drawing is strictly prohibited without the consent of Piddell Thorp & Walker P/L				Structural	SCP PTY LTD	UNIVERSITY OF TECHNOLOGY SYDNEY	PTW Architects	PROJ No 209042 SCALE 1 : 100 @A1	UTS MULTI-PURPOSE SPORTS HALL		
				BCA	ADVANCED BUILDING APPROVALS						
				Hyd/Fire	WARREN SMITH & PARTNERS	Level 6, Building 10	Level 17, 9 Castlereagh St	DATE 090930	DA102		
				Mechanical	VOS GROUP PTY LTD	235 Jones Street ULTIMO 2007	Sydney NSW Australia 2000				
				Electrical/Lift	VOS GROUP PTY LTD					DRAWN BH CHECKED TU	1
				QS	CURRIE & BROWN PTY LTD						
			Landscape	DEVORSON & ASSOCIATES PTY LTD	T 612 9514 4779	T 612 9232 5877					
			Access	ACCESS ASSOCIATES SYDNEY	F 612 9514 2828	F 612 9221 4139					
			Acoustics	WILKINSON MURRAY		www.ptw.com.au					