



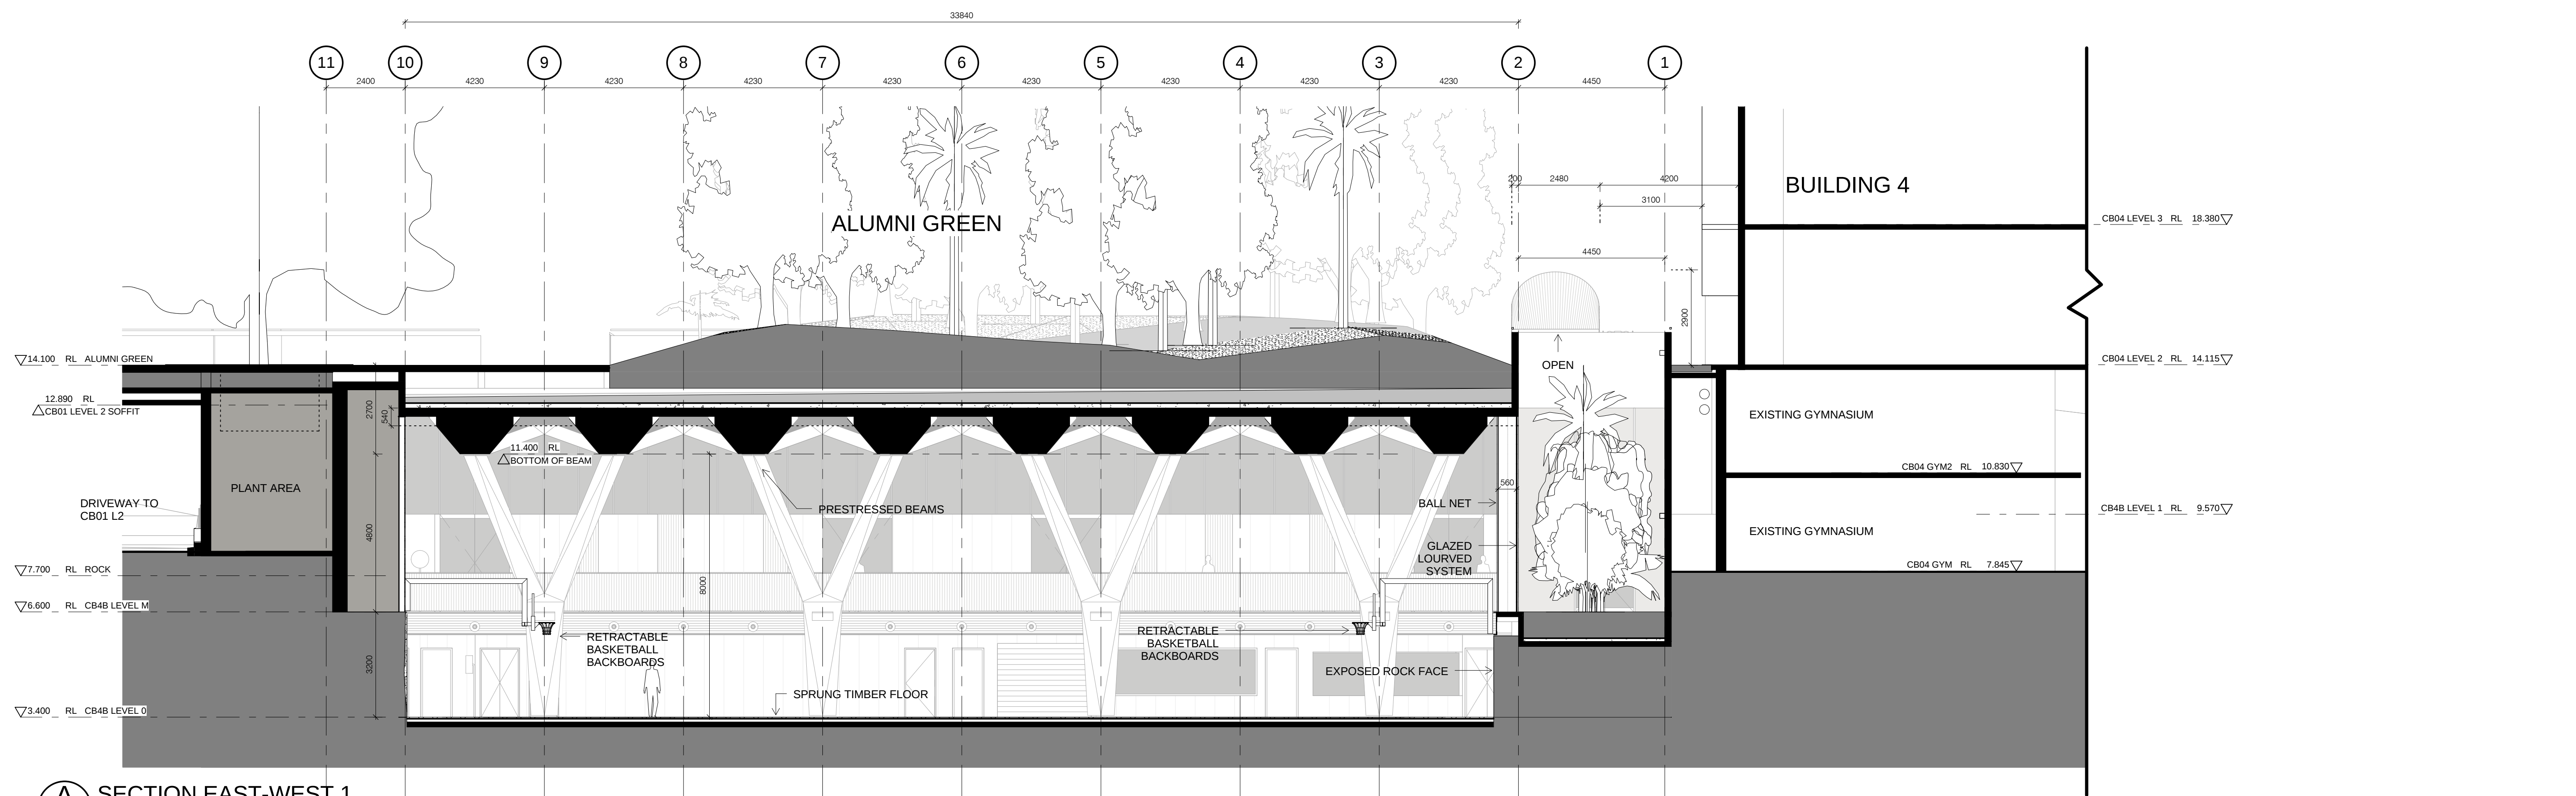

A SECTION EAST-WEST 1
1 : 100

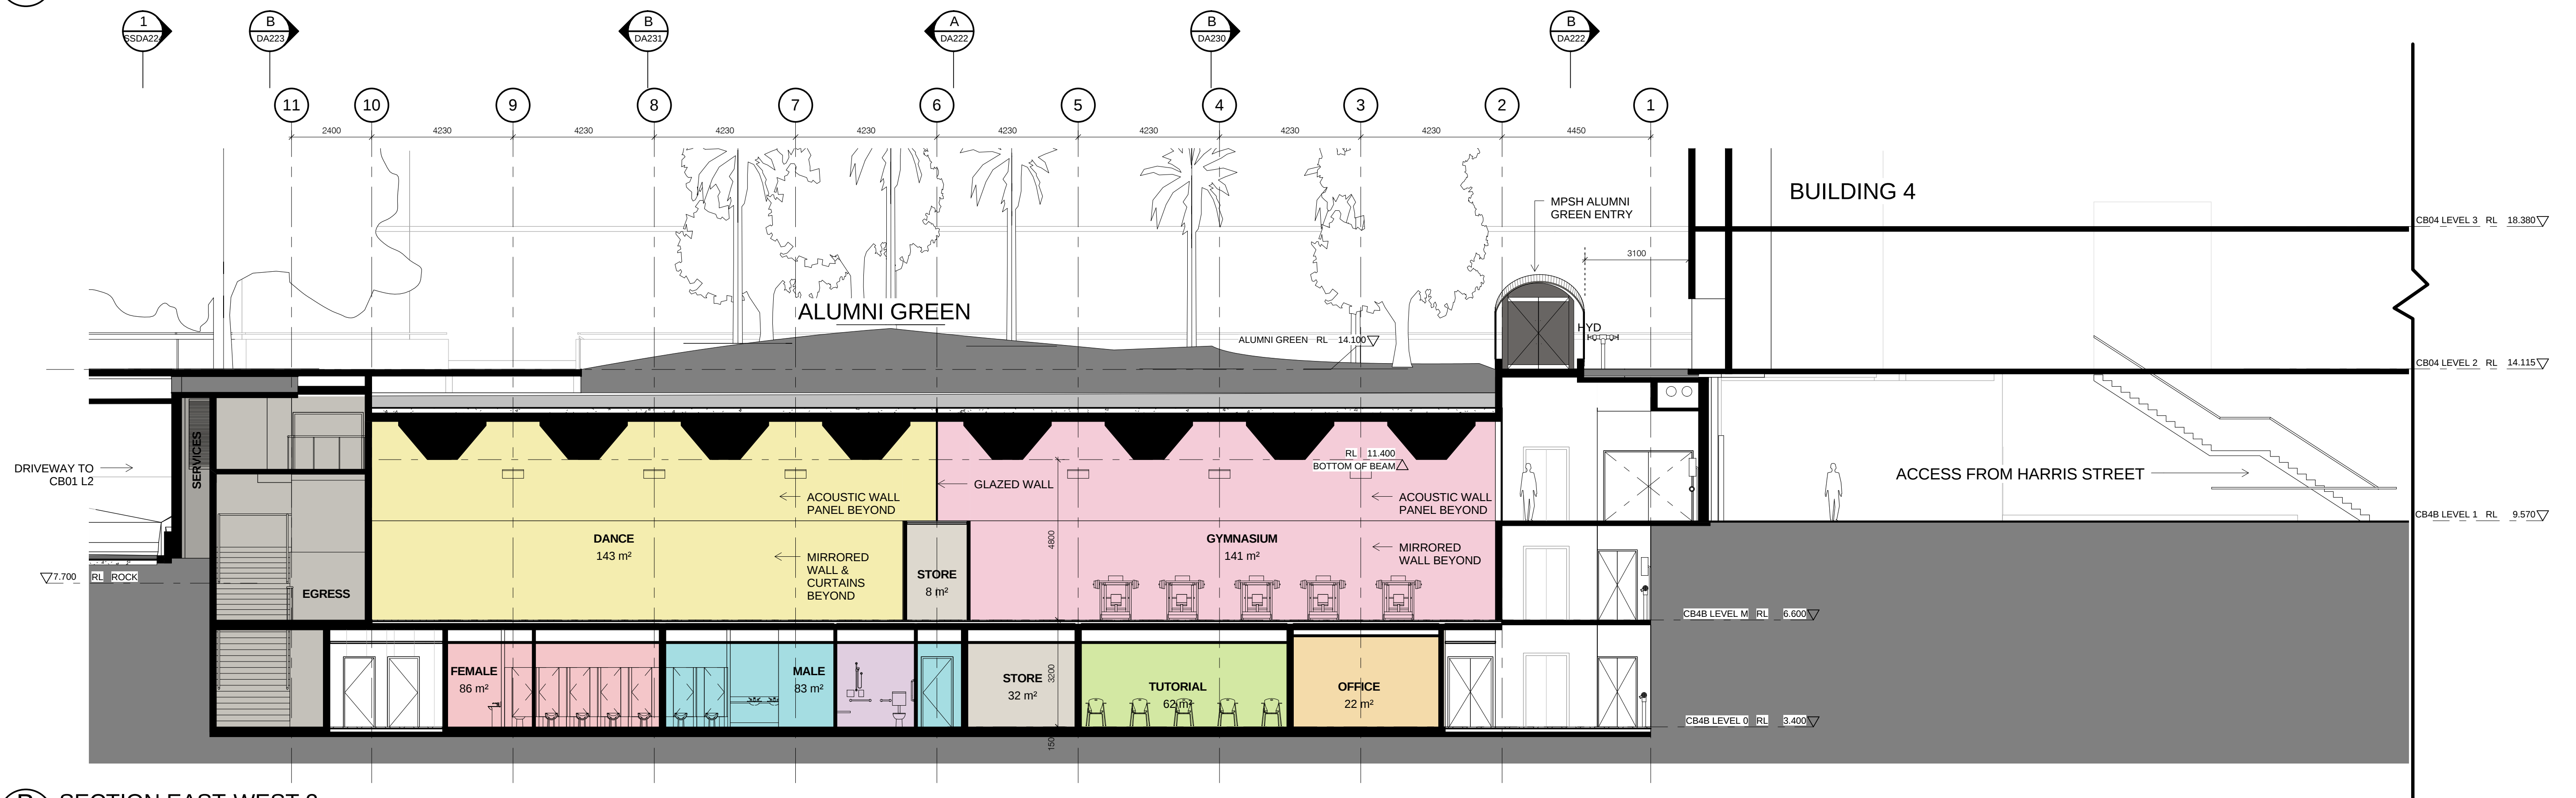

B SECTION EAST-WEST 2
1 : 100

0 1 2 3 4m

Revision Date By Ch

Consultants

Client

Architect

Drawing

Project

Do not scale from drawings. Verify all dimensions on site before commencing work. Copying or the reproduction of this drawing is strictly prohibited without the consent of Piddell Thorp & Walker P/L.

Structural
BCA
Hyd/Fire
Mechanical
Electrical/Lift
QS
Landscape
Access
Acoustics

SCP PTY LTD
ADVANCED BUILDING APPROVALS
WARREN SMITH & PARTNERS
VOS GROUP PTY LTD
VOS GROUP PTY LTD
CURRIE & BROWN PTY LTD
DEVORSON & ASSOCIATES PTY LTD
ACCESS ASSOCIATES SYDNEY
WILKINSON MURRAY

UNIVERSITY OF TECHNOLOGY SYDNEY
Level 6, Building 10
235 Jones Street ULTIMO 2007
T 612 9514 4779
F 612 9514 2828

PTW Architects
Level 17, 9 Castlereagh St
Sydney NSW Australia 2000
T 612 9232 5877
F 612 9221 4139
www.ptw.com.au

PTW
SECTIONS EAST-WEST

PROJ No 209042
SCALE 1 : 100 @A1
DATE 090930
DRAWN BH
CHECKED TU

UTS MULTI-PURPOSE
SPORTS HALL
DA200 1