


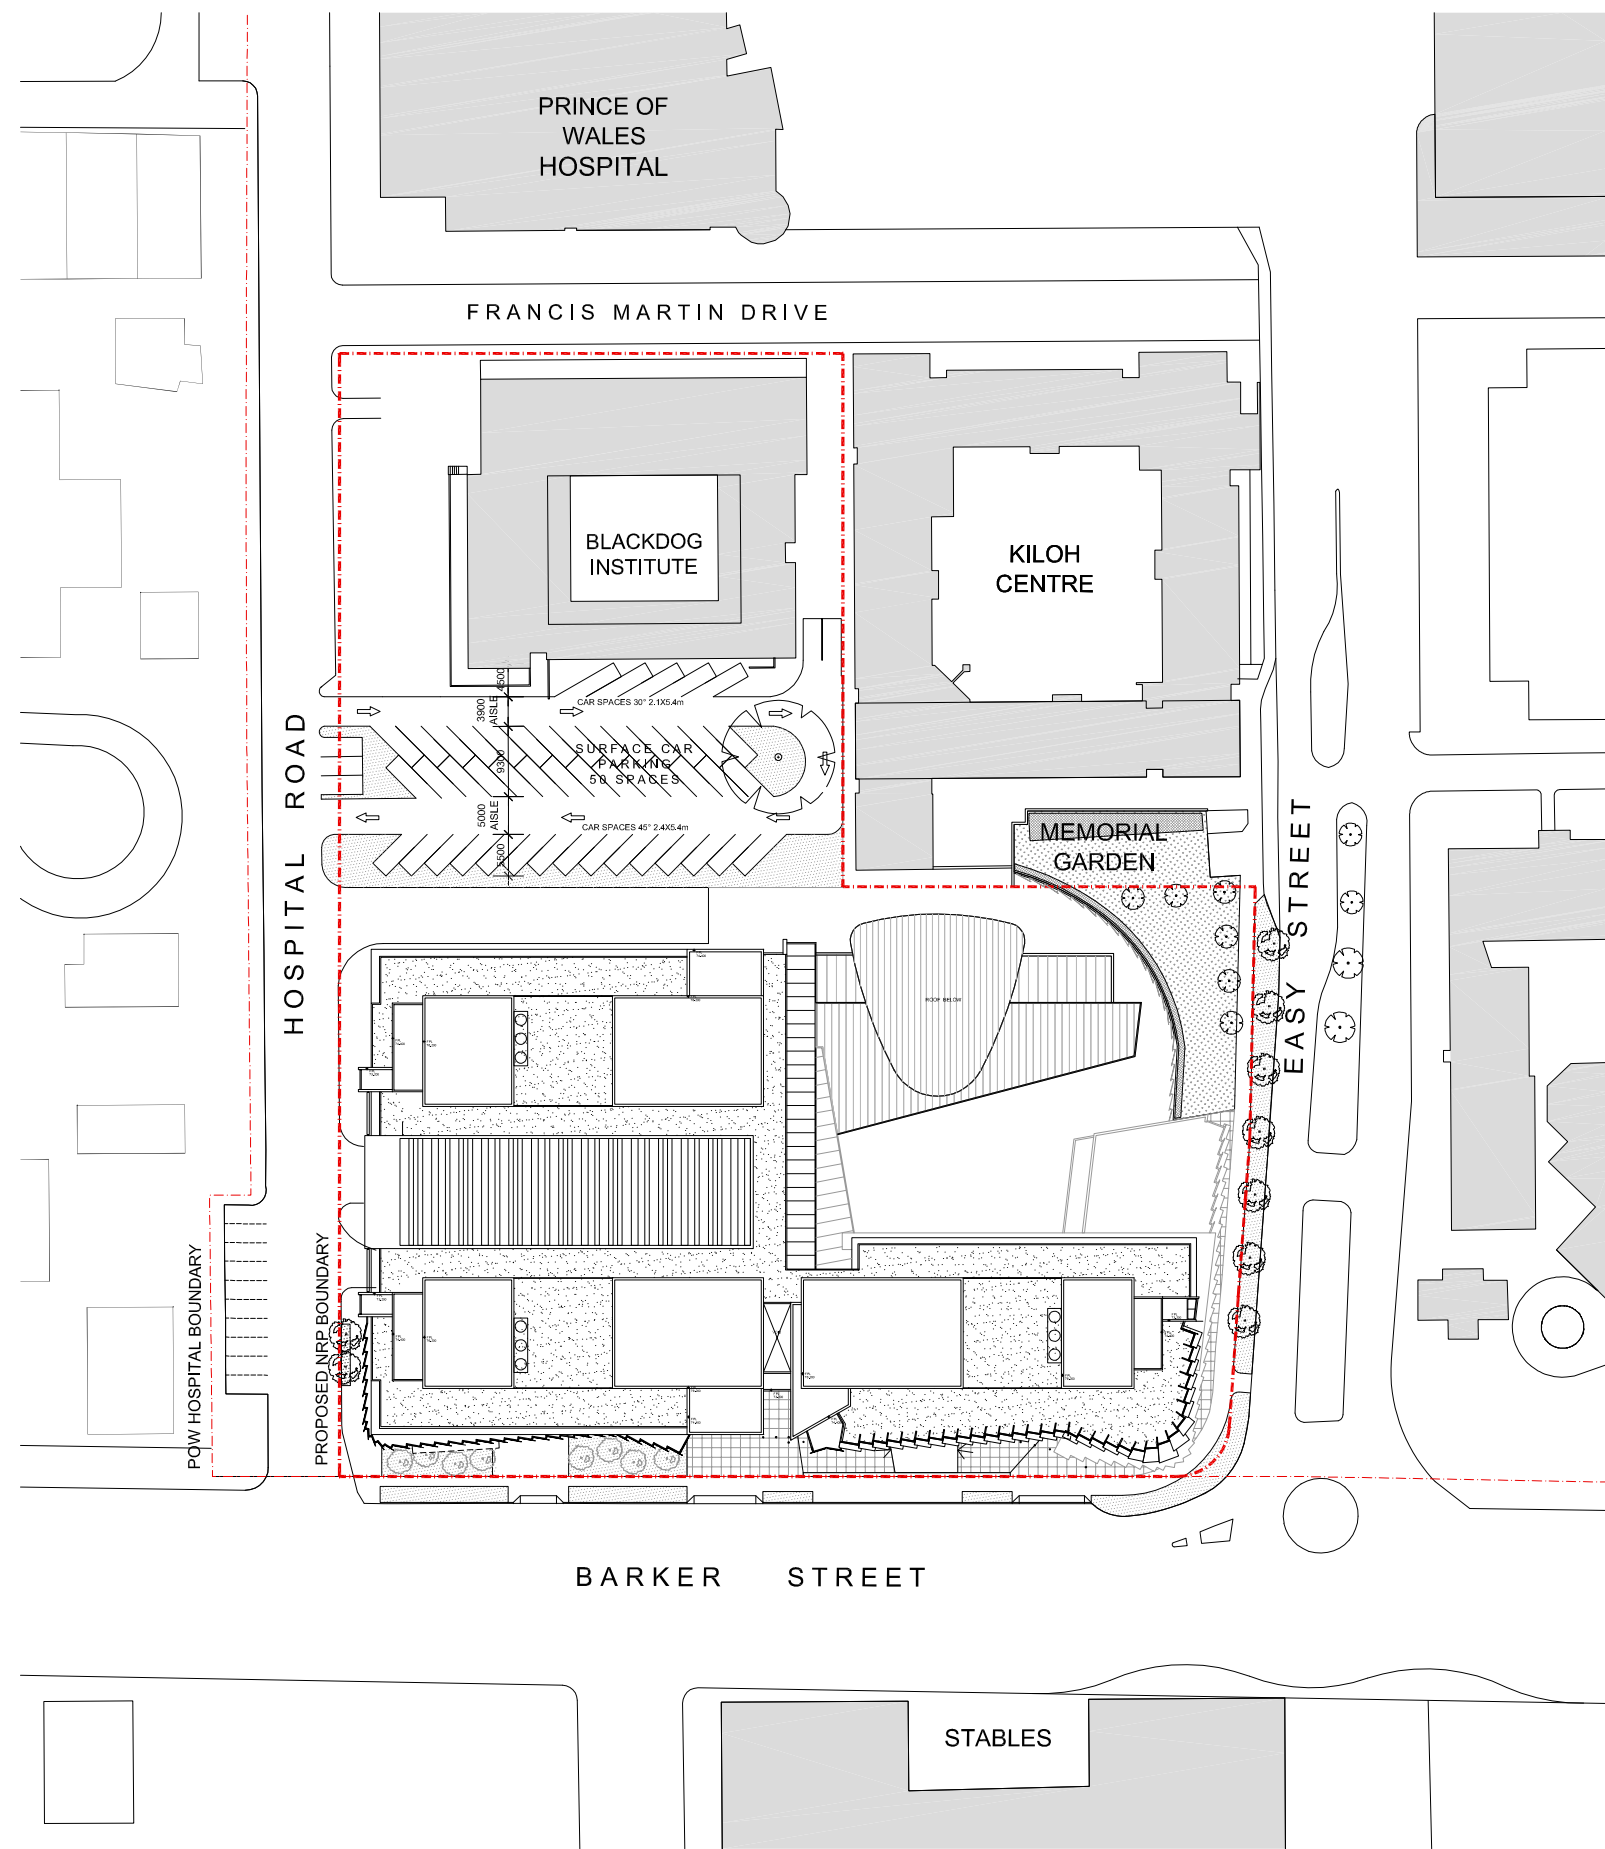

01 PROPOSED SITE PLAN
1:500

Cox Richardson

Level 2, 204 Clarence Street, Sydney 2000 Australia
Tel : 612 9267 9599 Fax : 612 9264 5844
Email : sydney@cox.com.au

Project Architect	Mark Davey	Date	22.10.09
Director	Ian McGilvray	Date	22.10.09

NEUROSCIENCE RESEARCH PRECINCT


BARKER STREET RANDWICK NSW

204179.30

Drawing Title	PROJECT APPLICATION PROPOSED SITE PLAN (STAGE 2)
Drawing Number	PA-001
Date	OCT 2009



The Cox Group Pty Ltd ACN 002 535 891

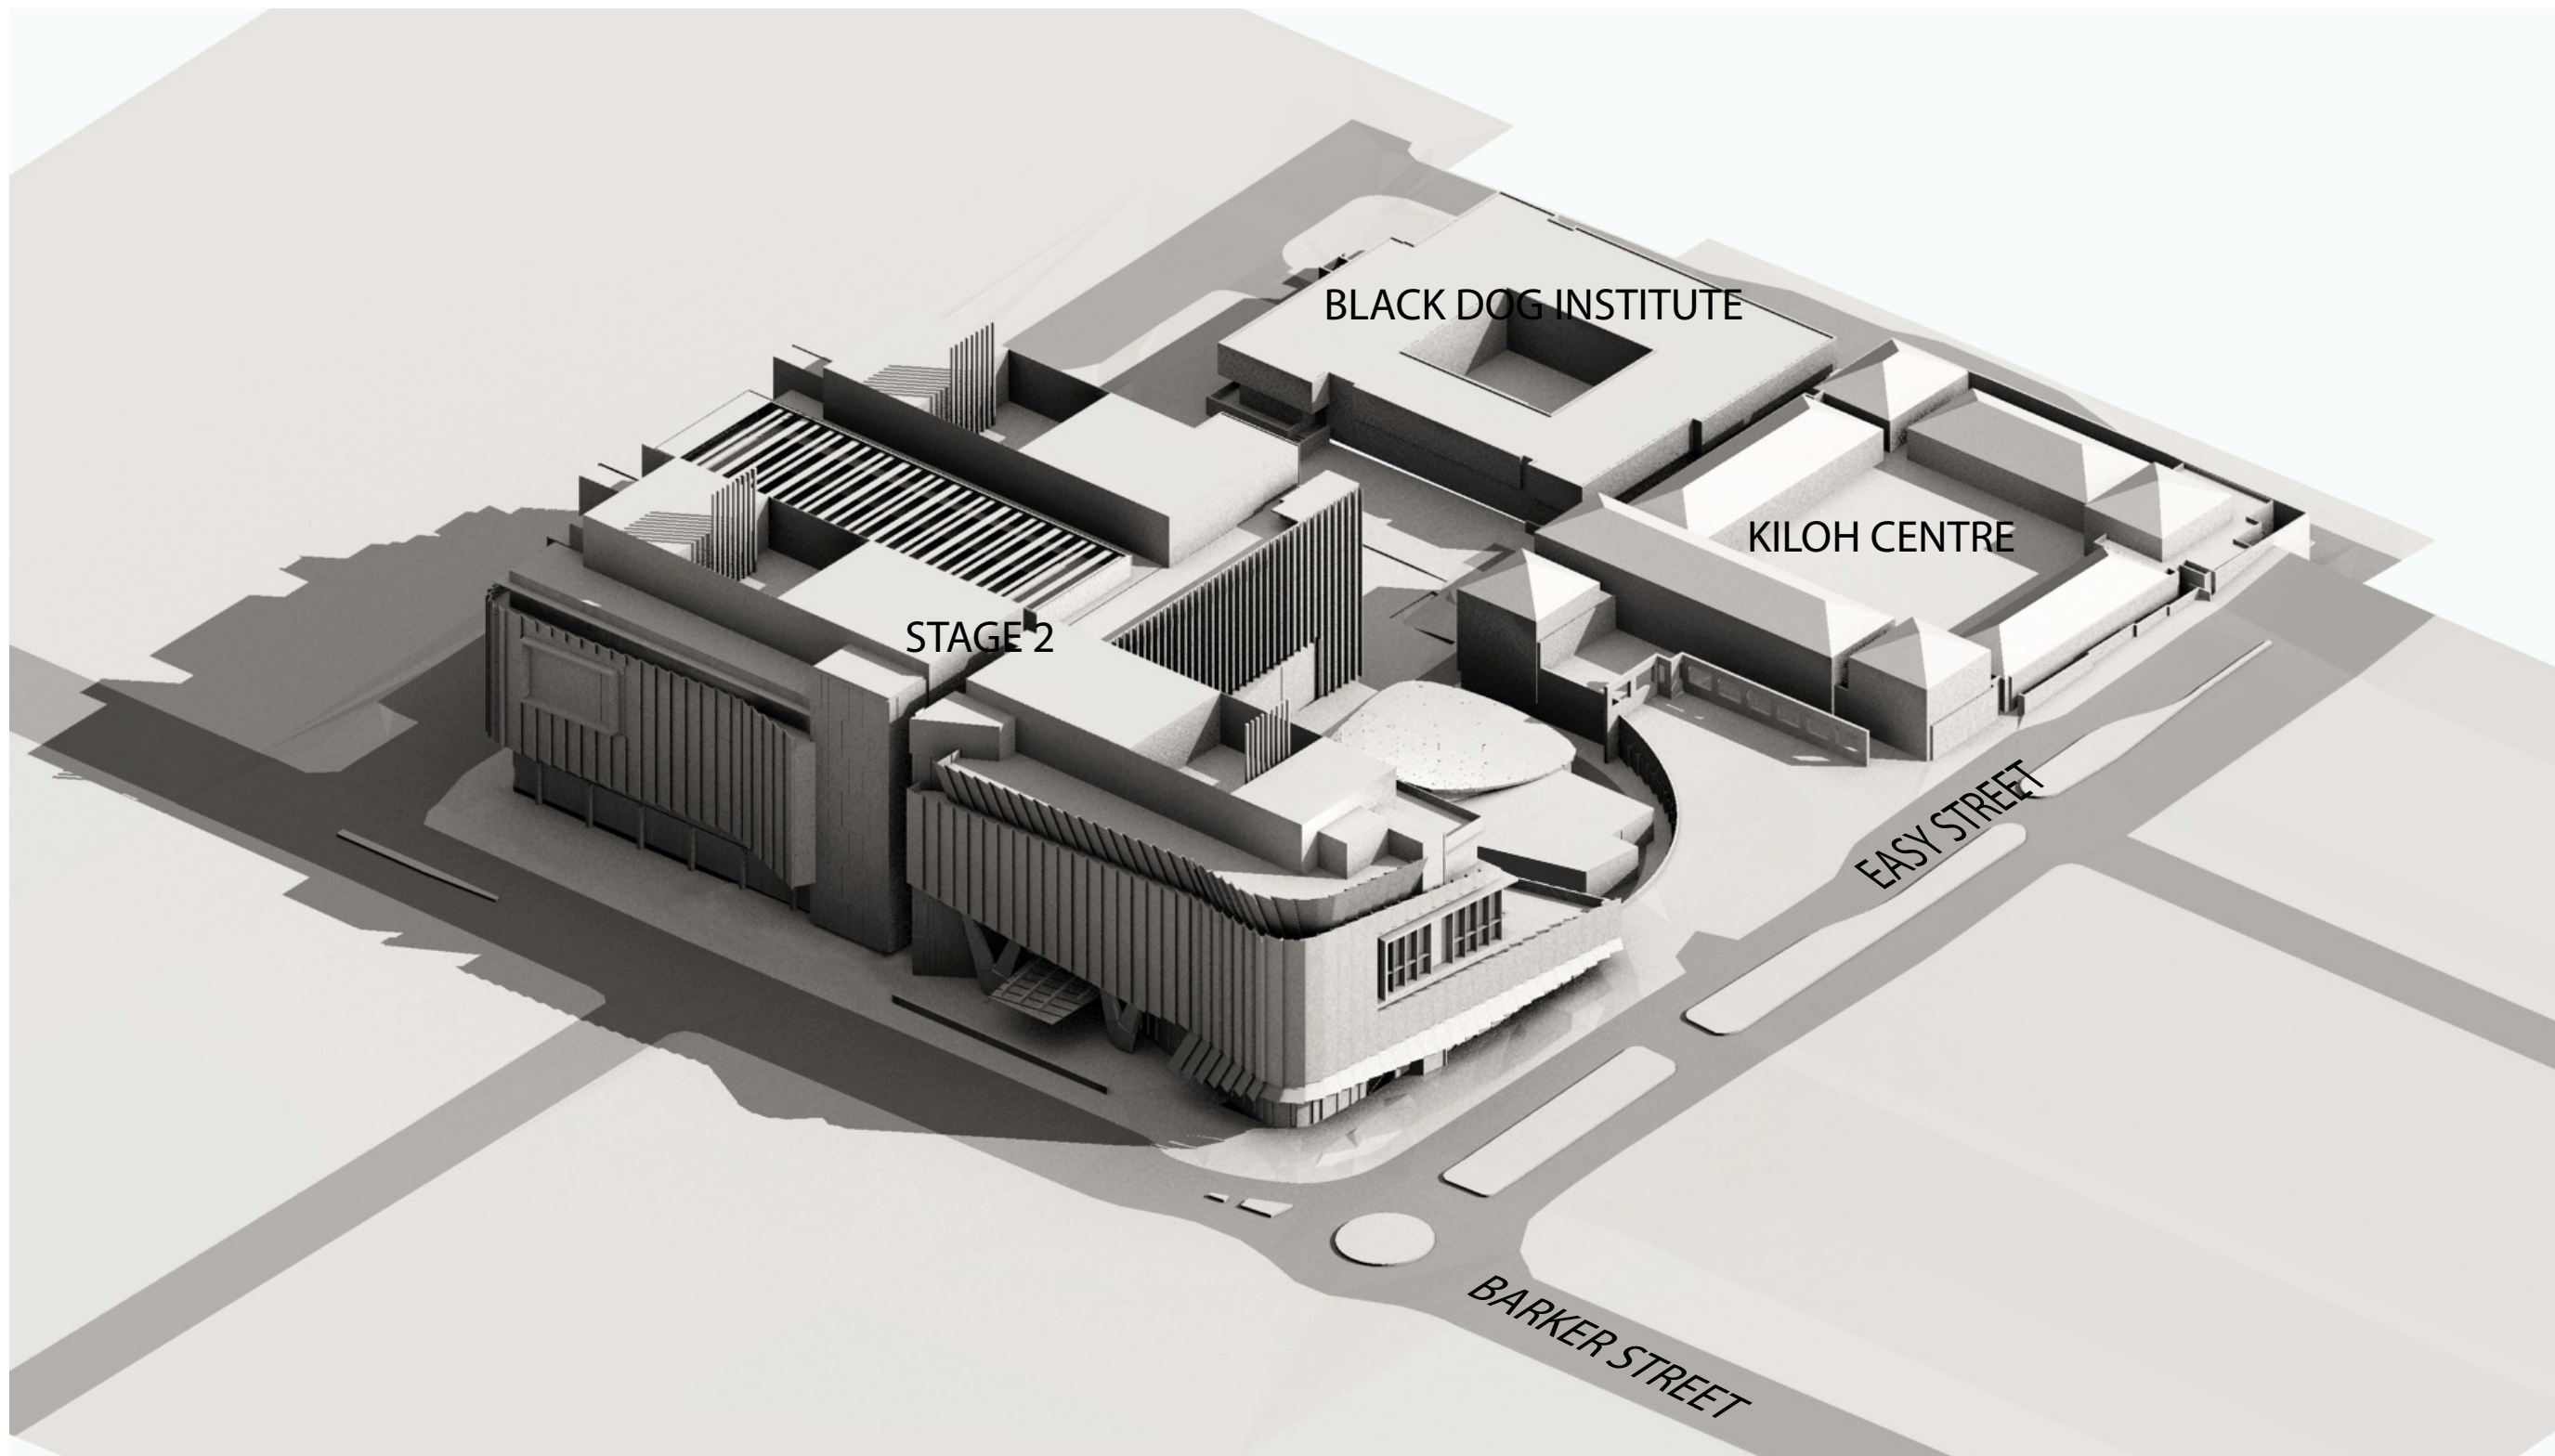

STAGE 2

Cox Richardson

Level 2, 204 Clarence Street, Sydney 2000 Australia
Tel : 612 9267 9599 Fax : 612 9264 5844
Email : sydney@cox.com.au

Architecture Planning Urban design Interior design Health facility design



Project Architect Mark Davey		Date 22.10.09
Director Ian McGilvray		22.10.09

NEUROSCIENCE RESEARCH PRECINCT

BARKER STREET RANDWICK NSW

204179.30

Drawing Title
STAGE 2 - 3D VIEW

Drawing Number
PA-002

Date
APRIL 2009


Rev.

03

The Cox Group Pty Ltd ACN 002 535 891

LEGEND:

- Hospital Boundary
- Site Boundary
- Pedestrian Access
- Vehicular Access

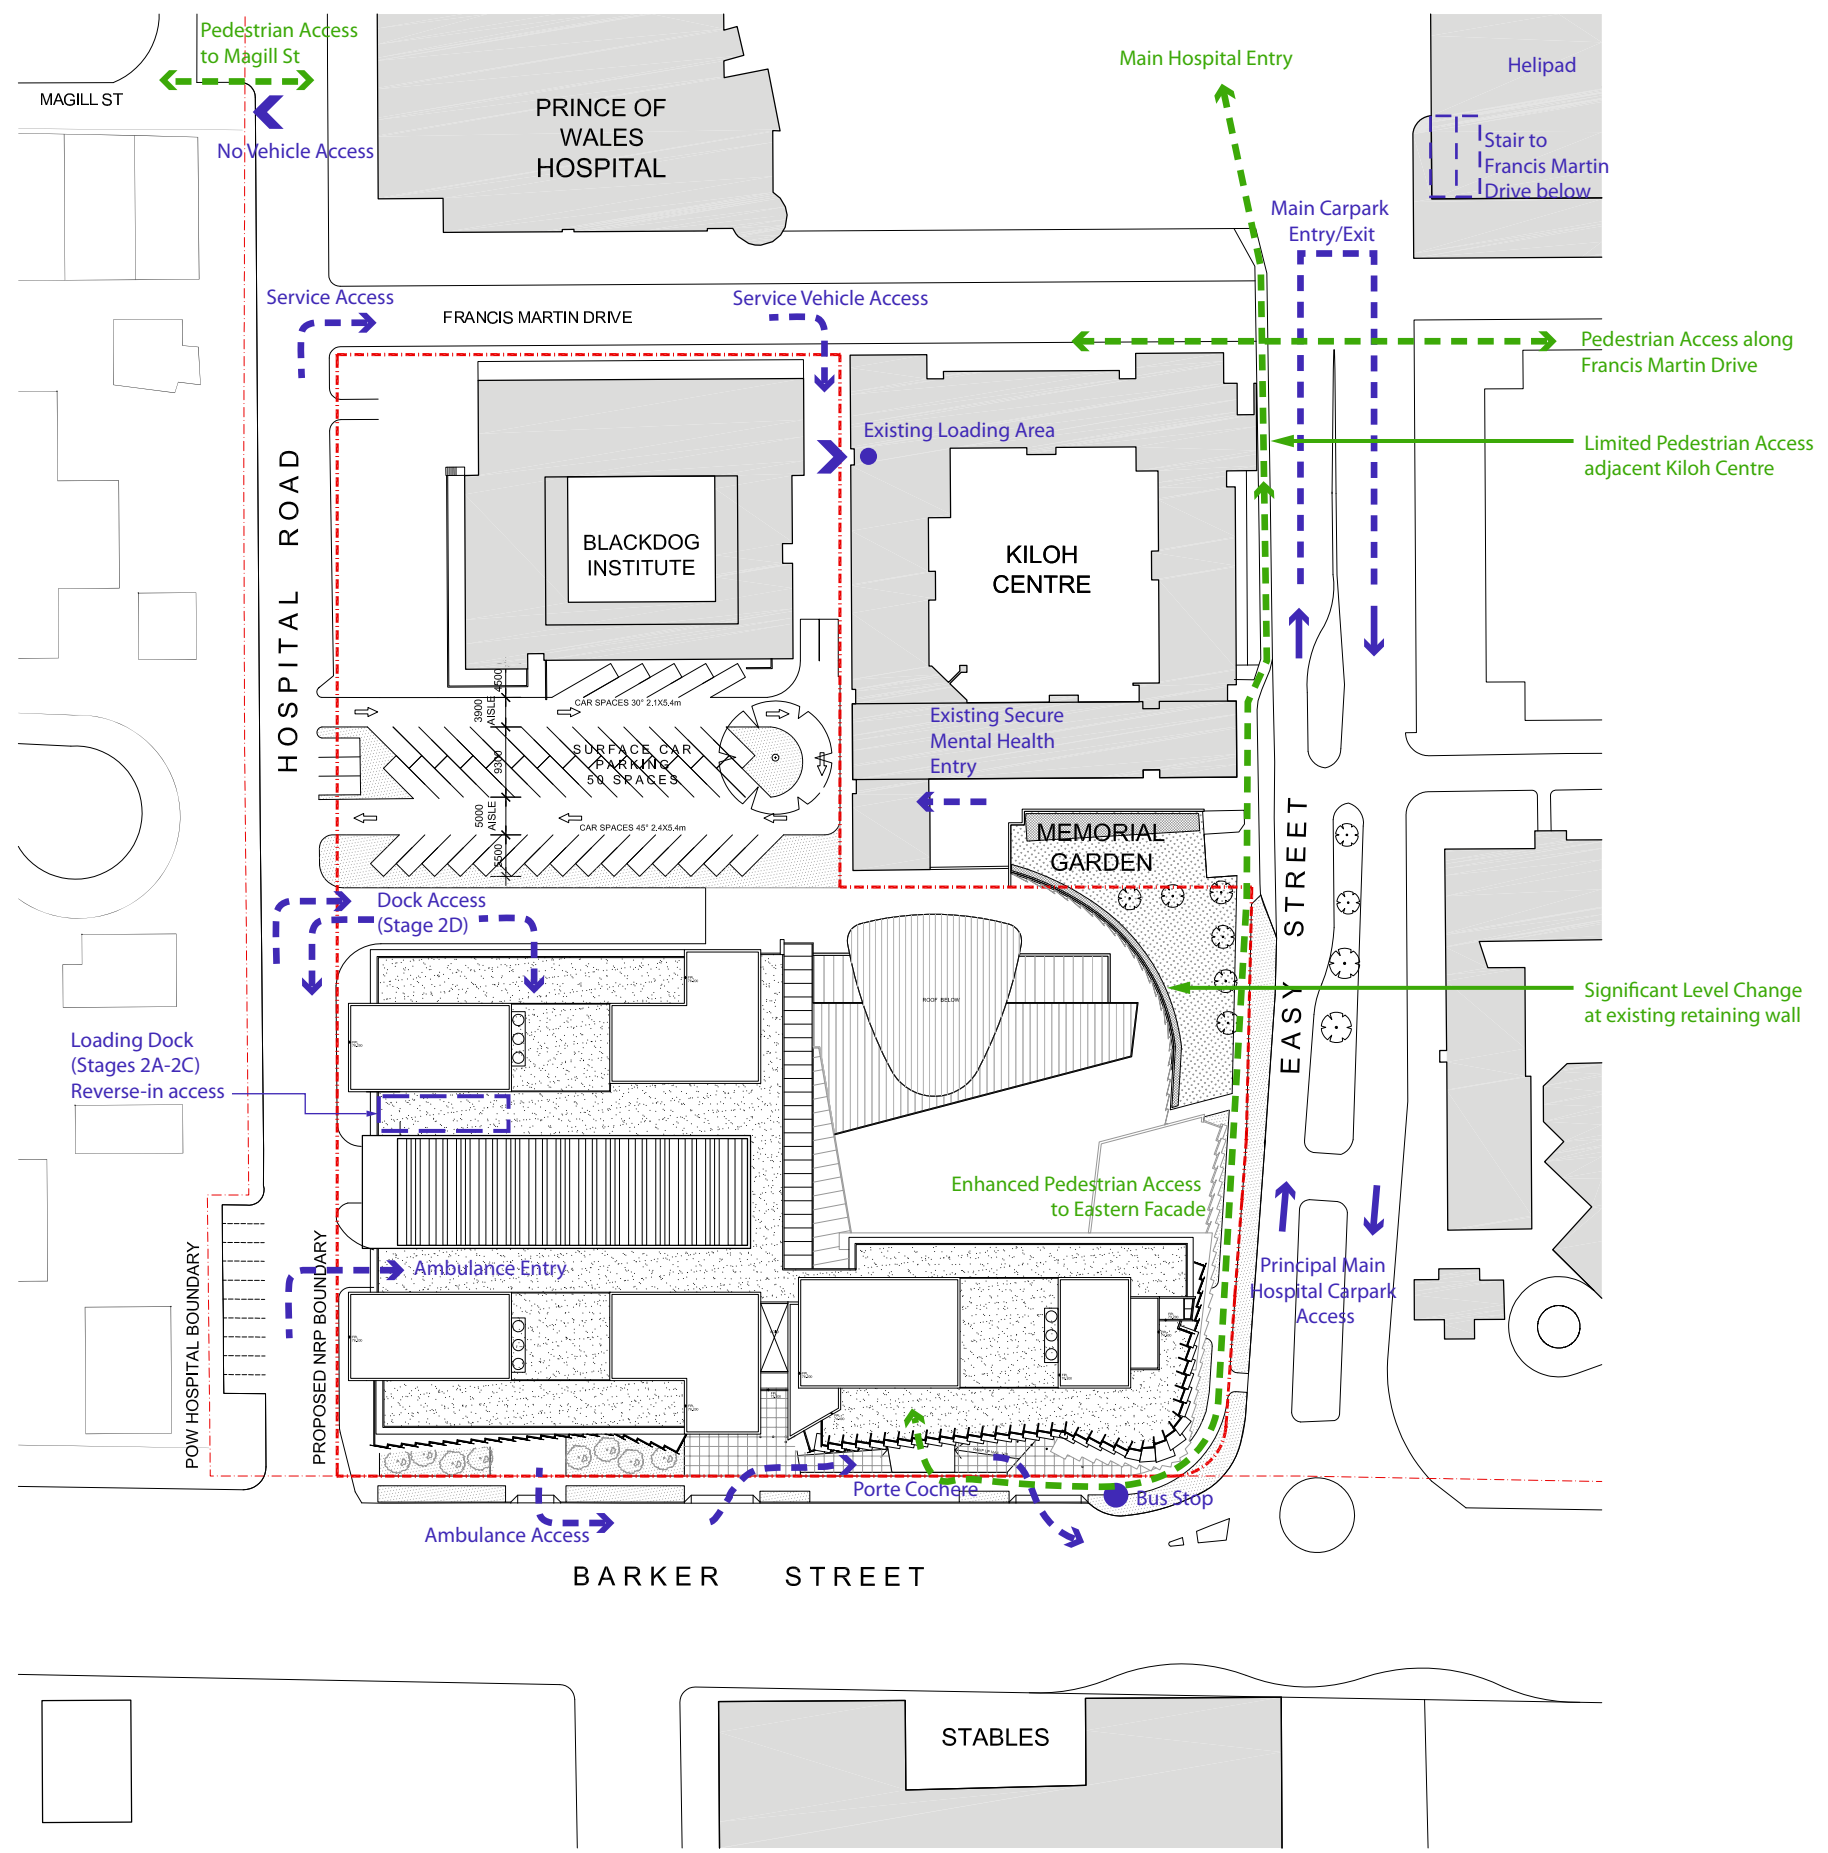

Cox Richardson

Level 2, 204 Clarence Street, Sydney 2000 Australia
Tel : 612 9267 9599 Fax : 612 9264 5844
Email : sydney@cox.com.au

Architecture Planning Urban design Interior design Health facility design



Project Architect Mark Davey	Date 22.10.09
Director Ian McGilvray	Date 22.10.09


NEUROSCIENCE RESEARCH PRECINCT

BARKER STREET RANDWICK NSW


204179.30

Drawing Title PEDESTRIAN AND VEHICULAR ACCESS STUDY	Rev.
Drawing Number PA 003	01
Date OCT 2009	


The Cox Group Pty Ltd ACN 002 535 891

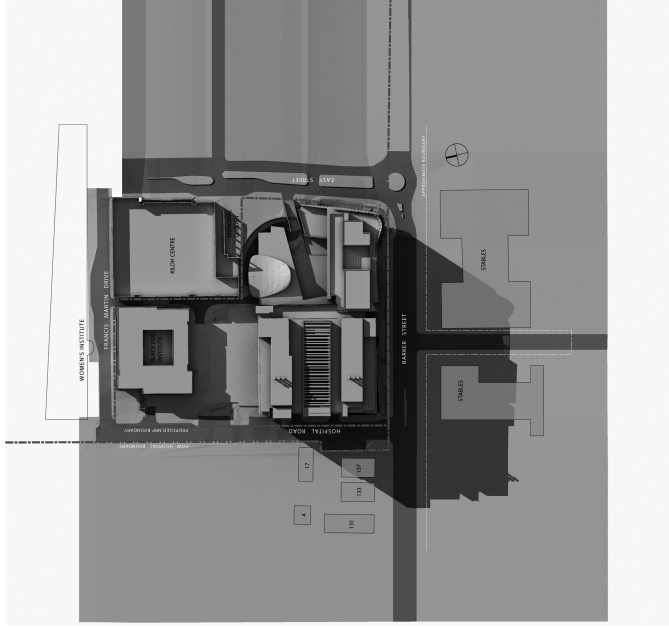


June 21st, 9am

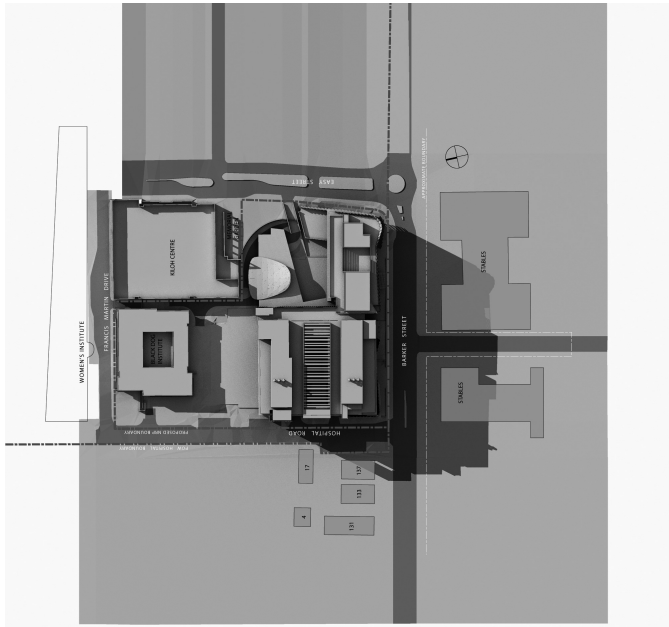


June 21st, 9.30am

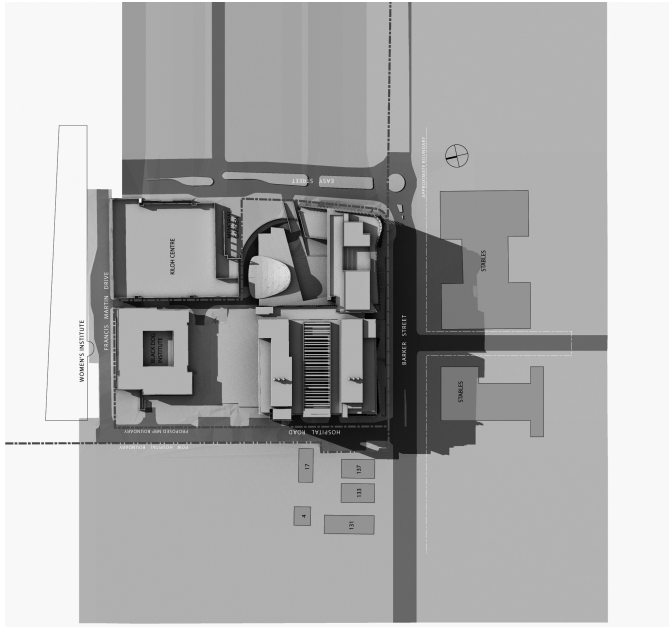


June 21st, 10am

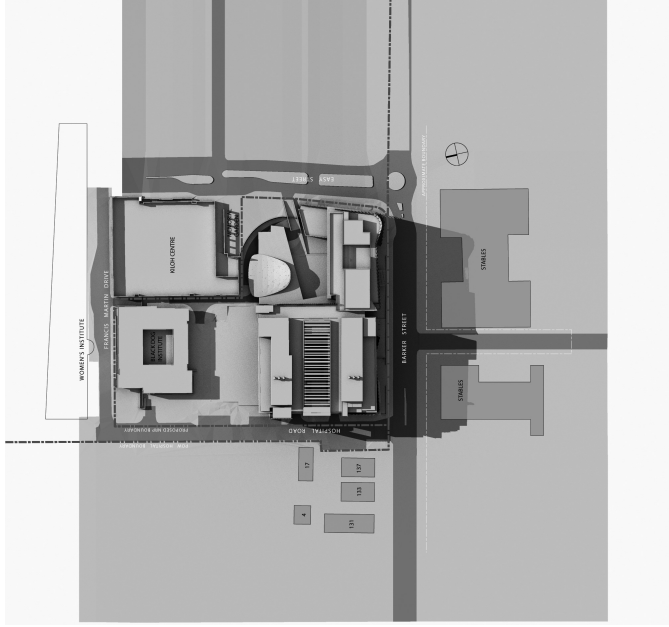


June 21st, 10.30am

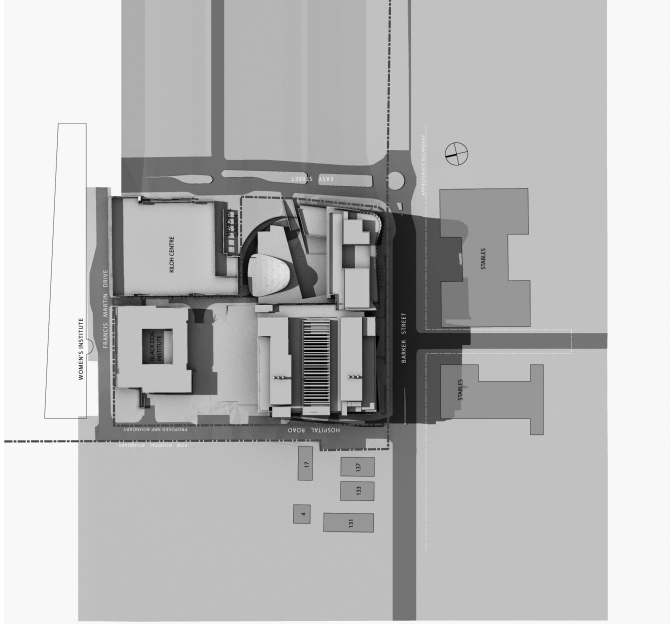


June 21st, 11am

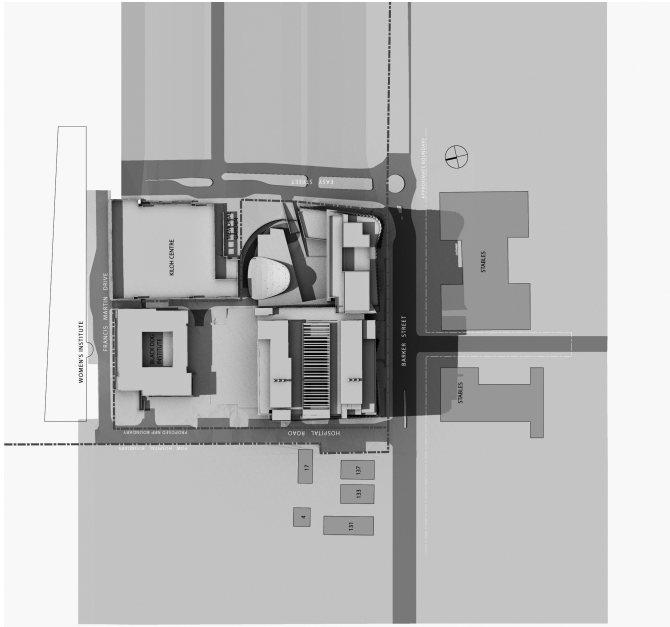

June 21st, 11.30am

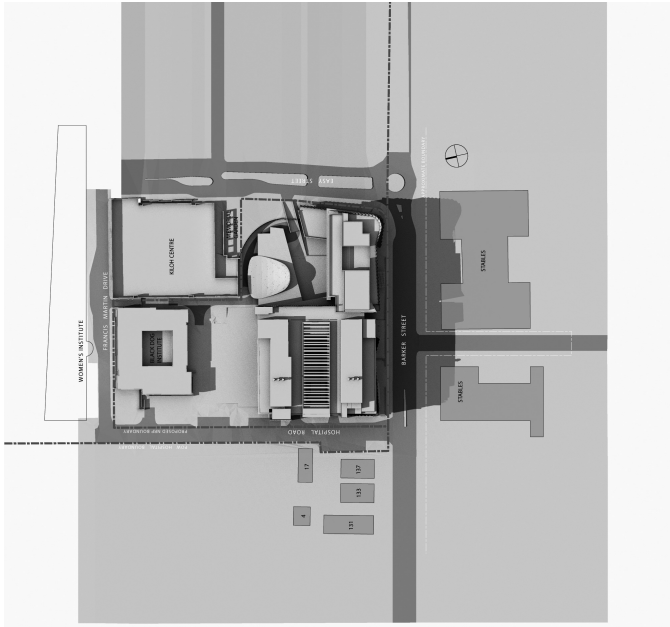

June 21st, 12pm

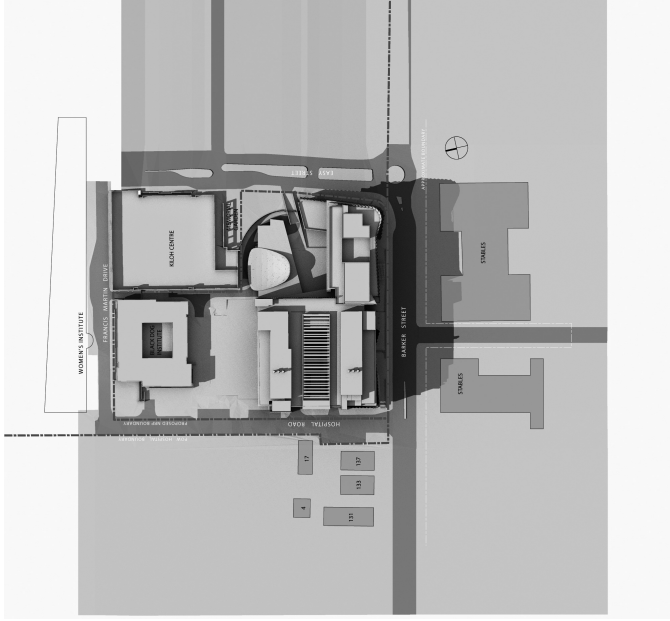

June 21st, 12.30pm

Cox Richardson

Level 2, 204 Clarence Street, Sydney 2000 Australia
Tel : 612 9267 9559 Fax : 612 9264 5944
Email : sydney@cox.com.au

Architecture Planning Urban design Interior design Health facility design




NEUROSCIENCE RESEARCH PRECINCT


BARKER STREET RANDWICK NSW

204179.30


Drawing Title	PROJECT APPLICATION SHADOW STUDY		
Drawing Number	PA-010	Rev.	01
Date	OCT 2009	The Cox Group Pty Ltd ACN 002 626 891	

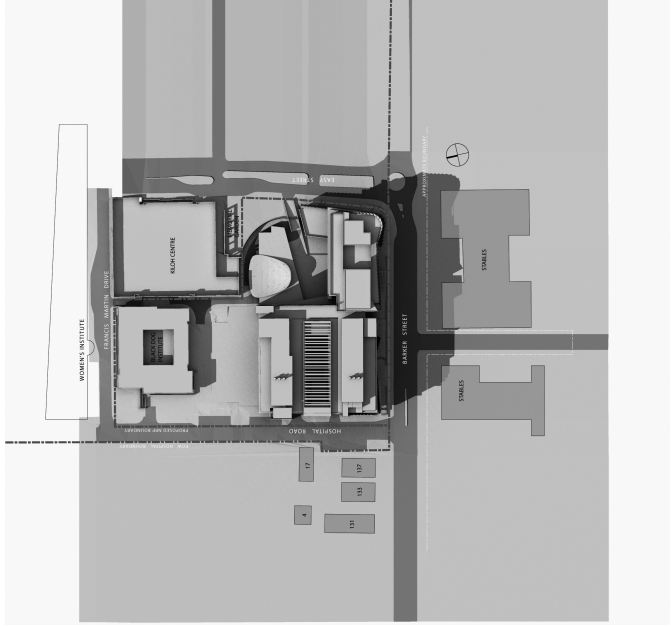


June 21st, 1pm

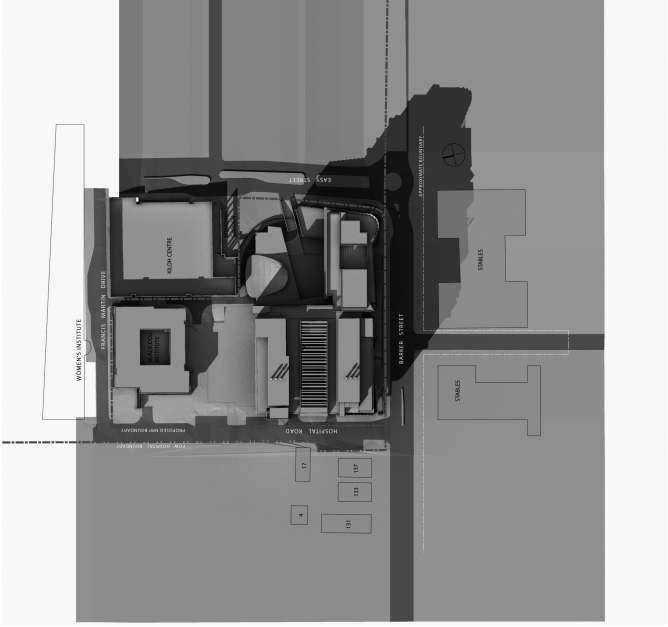


June 21st, 3pm

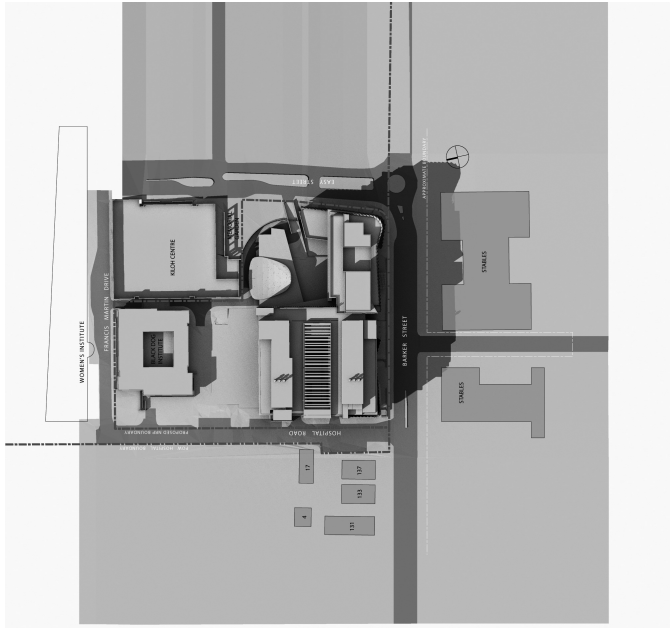

June 21st, 1.30pm

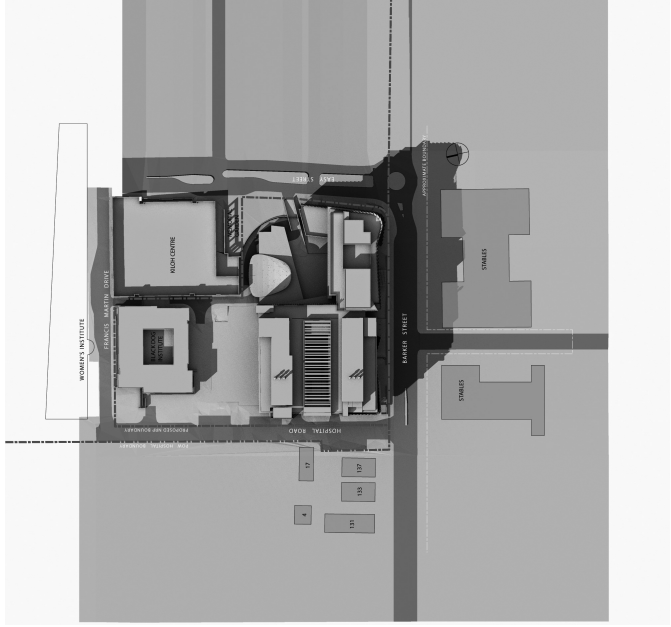

June 21st, 2pm

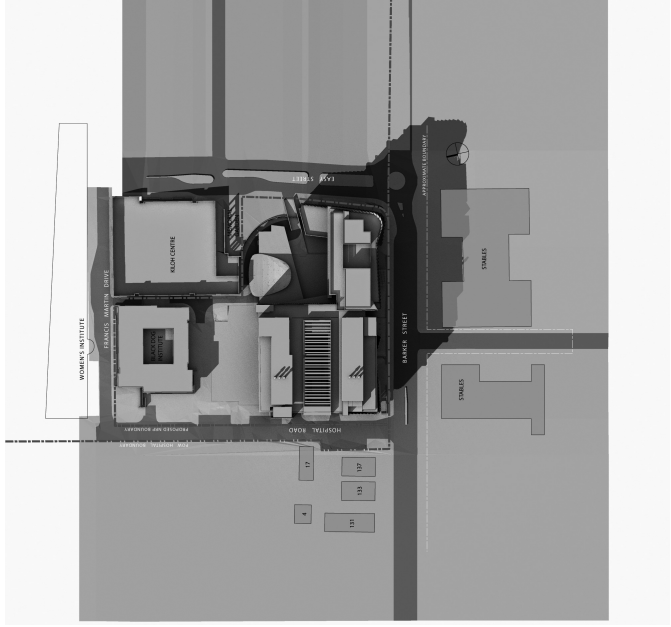

June 21st, 2.30pm

Cox Richardson

Level 2, 204, Clarence Street, Sydney, 2000, Australia
Tel: 612 9267 6580 Fax: 612 9264 5644
Email: sydney@cox.com.au

Architecture Planning Urban design Interior design Health facility design



NEUROSCIENCE RESEARCH PRECINCT


BARKER STREET RANDWICK NSW

204179.30


Drawing Title	
PROJECT APPLICATION SHADOW STUDY	
Drawing Number	Rev.
PA-011	01
Date	OCT 2009




March 21st , 9am

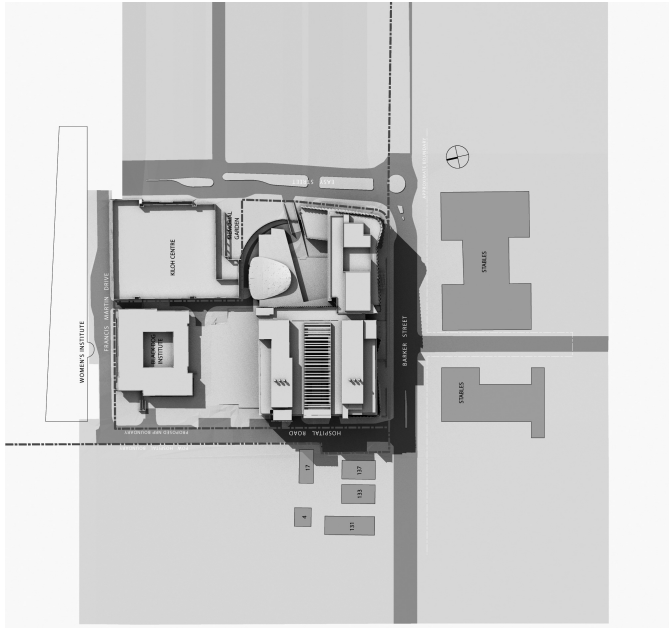


March 21st , 9.30am

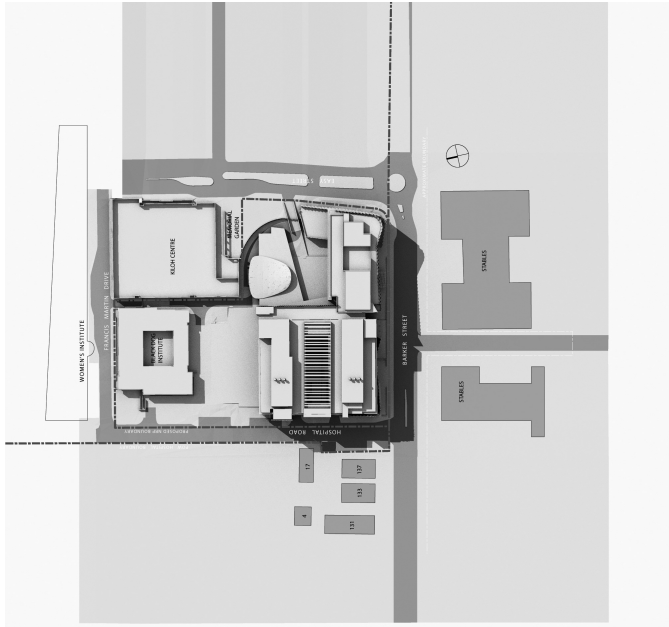


March 21st , 10am

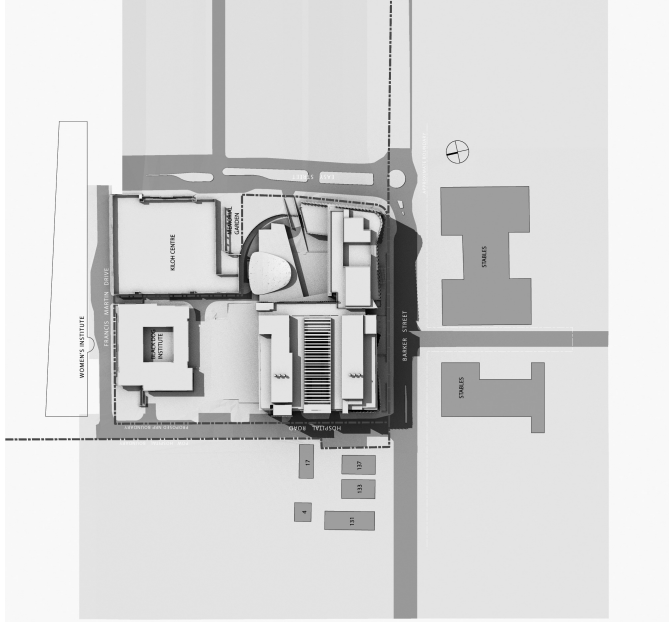


March 21st , 10.30am

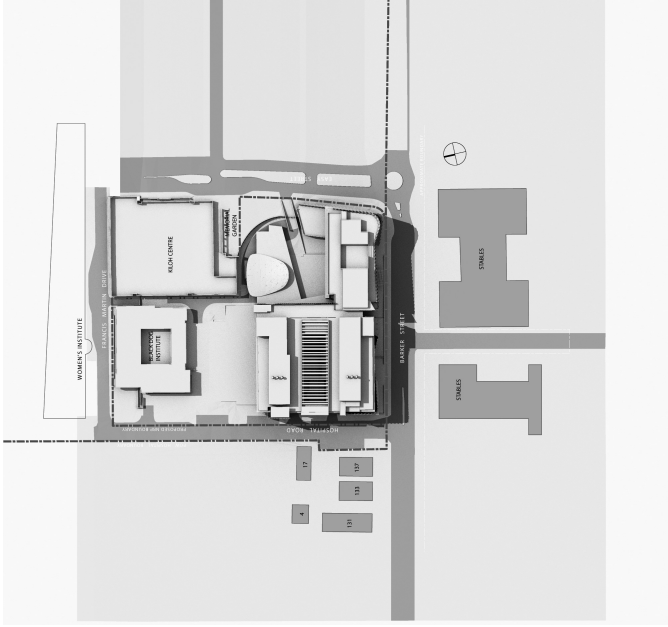


March 21st , 11am

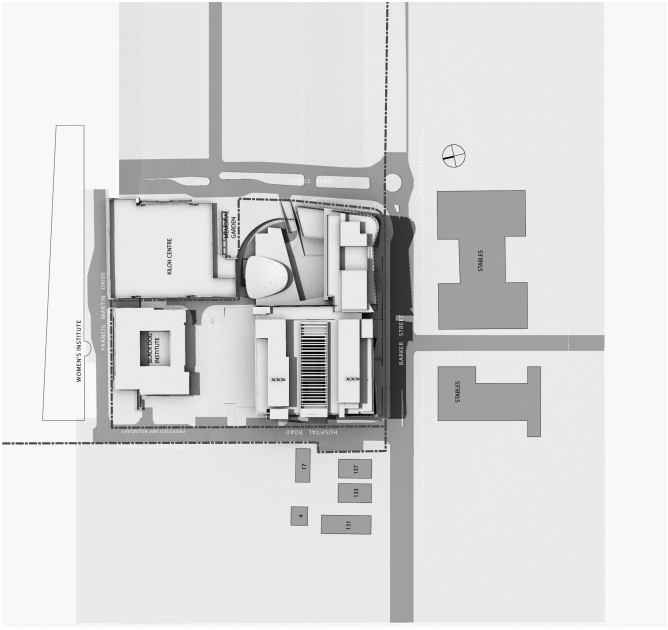

March 21st , 11.30am

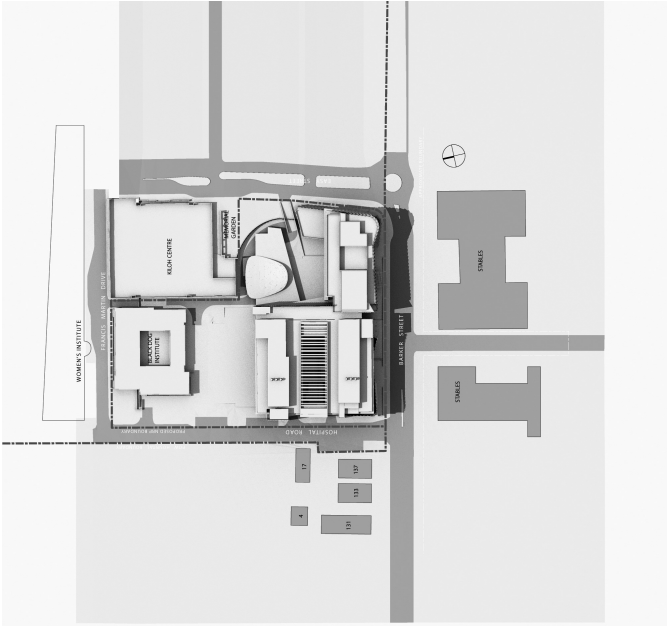

March 21st , 12pm

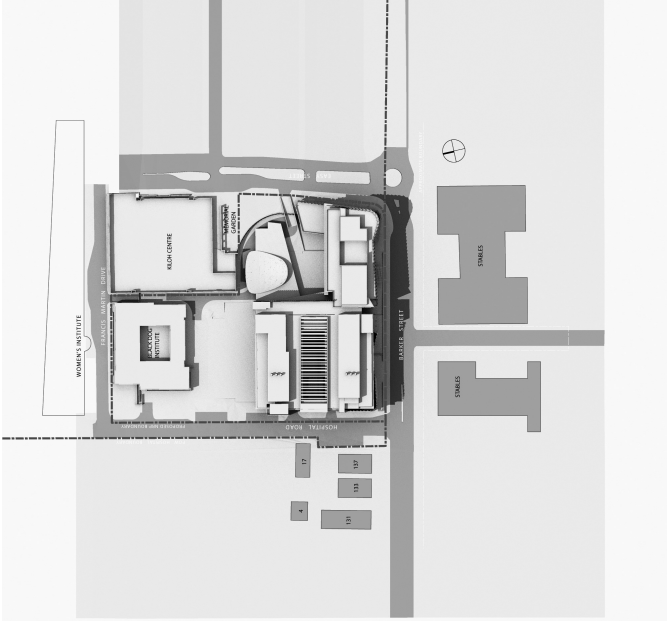

March 21st , 12.30pm

Cox Richardson

Level 2, 204, Clarence Street, Sydney 2000 Australia
Tel: 612 6267 6580 Fax: 612 6264 5644
Email: sydney@cox.com.au

Architecture Planning Urban design Interior design Health facility design



Project Architect

Mark Dovey

Director

Ian McGilvray

Date

22.10.09

22.10.09

NEUROSCIENCE RESEARCH PRECINCT

BARKER STREET RANDWICK NSW

204179.30

Drawing Title

PROJECT APPLICATION SHADOW STUDY

Drawing Number

PA-012


Rev.

01


Date

OCT 2009

The Cox Group Pty Ltd ACN 002 636 891

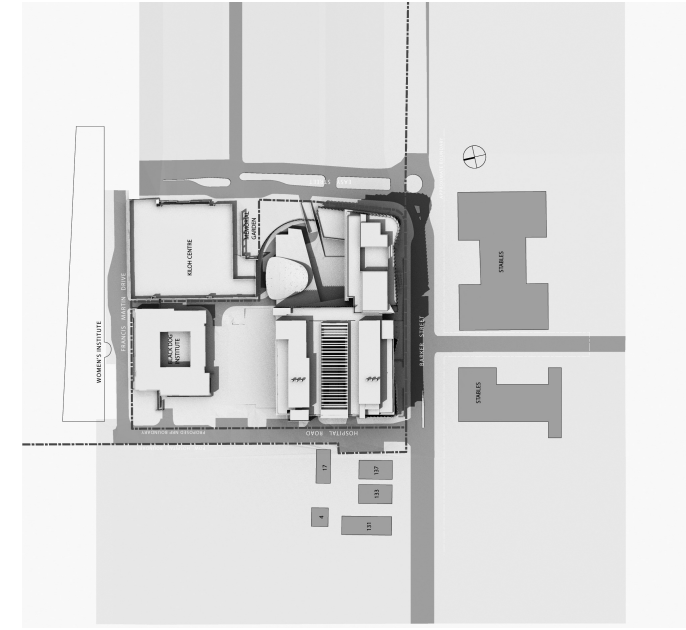

March 21st , 1pm

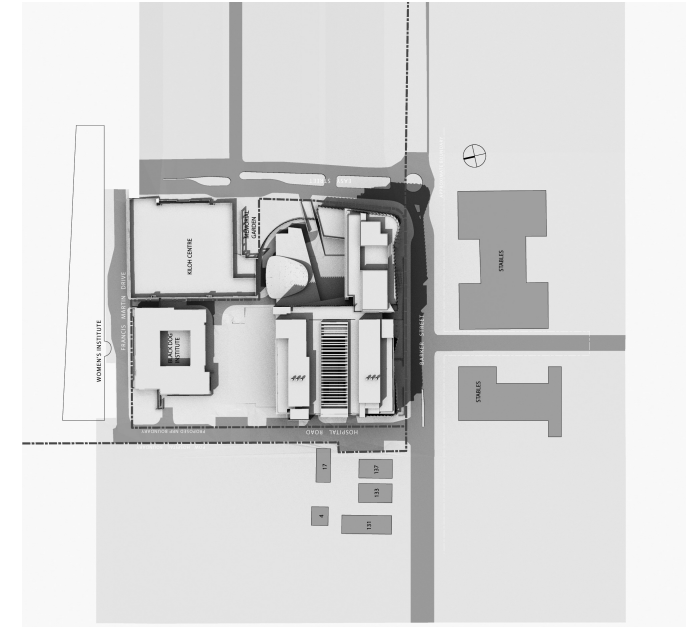

March 21st , 1.30pm



March 21st , 2pm



March 21st , 2.30pm



March 21st , 3pm

Cox Richardson

Level 2, 204, Clarence Street, Sydney, 2000, Australia
Tel: 612 6267 6560 Fax: 612 6264 5644
Email: sydney@cox.com.au

Architecture Planning Urban design Interior design Health facility design



NEUROSCIENCE RESEARCH PRECINCT

BARKER STREET RANDWICK NSW

204179.30

Drawing Title	
PROJECT APPLICATION SHADOW STUDY	
Drawing Number	Rev.
PA-013	01
Date	OCT 2009